





AERIAL PHOTO
NTS


LOCATION OF
EXISTING SIGN
TO BE REMOVED

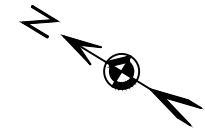

SITE PLAN
SCALE 1:100

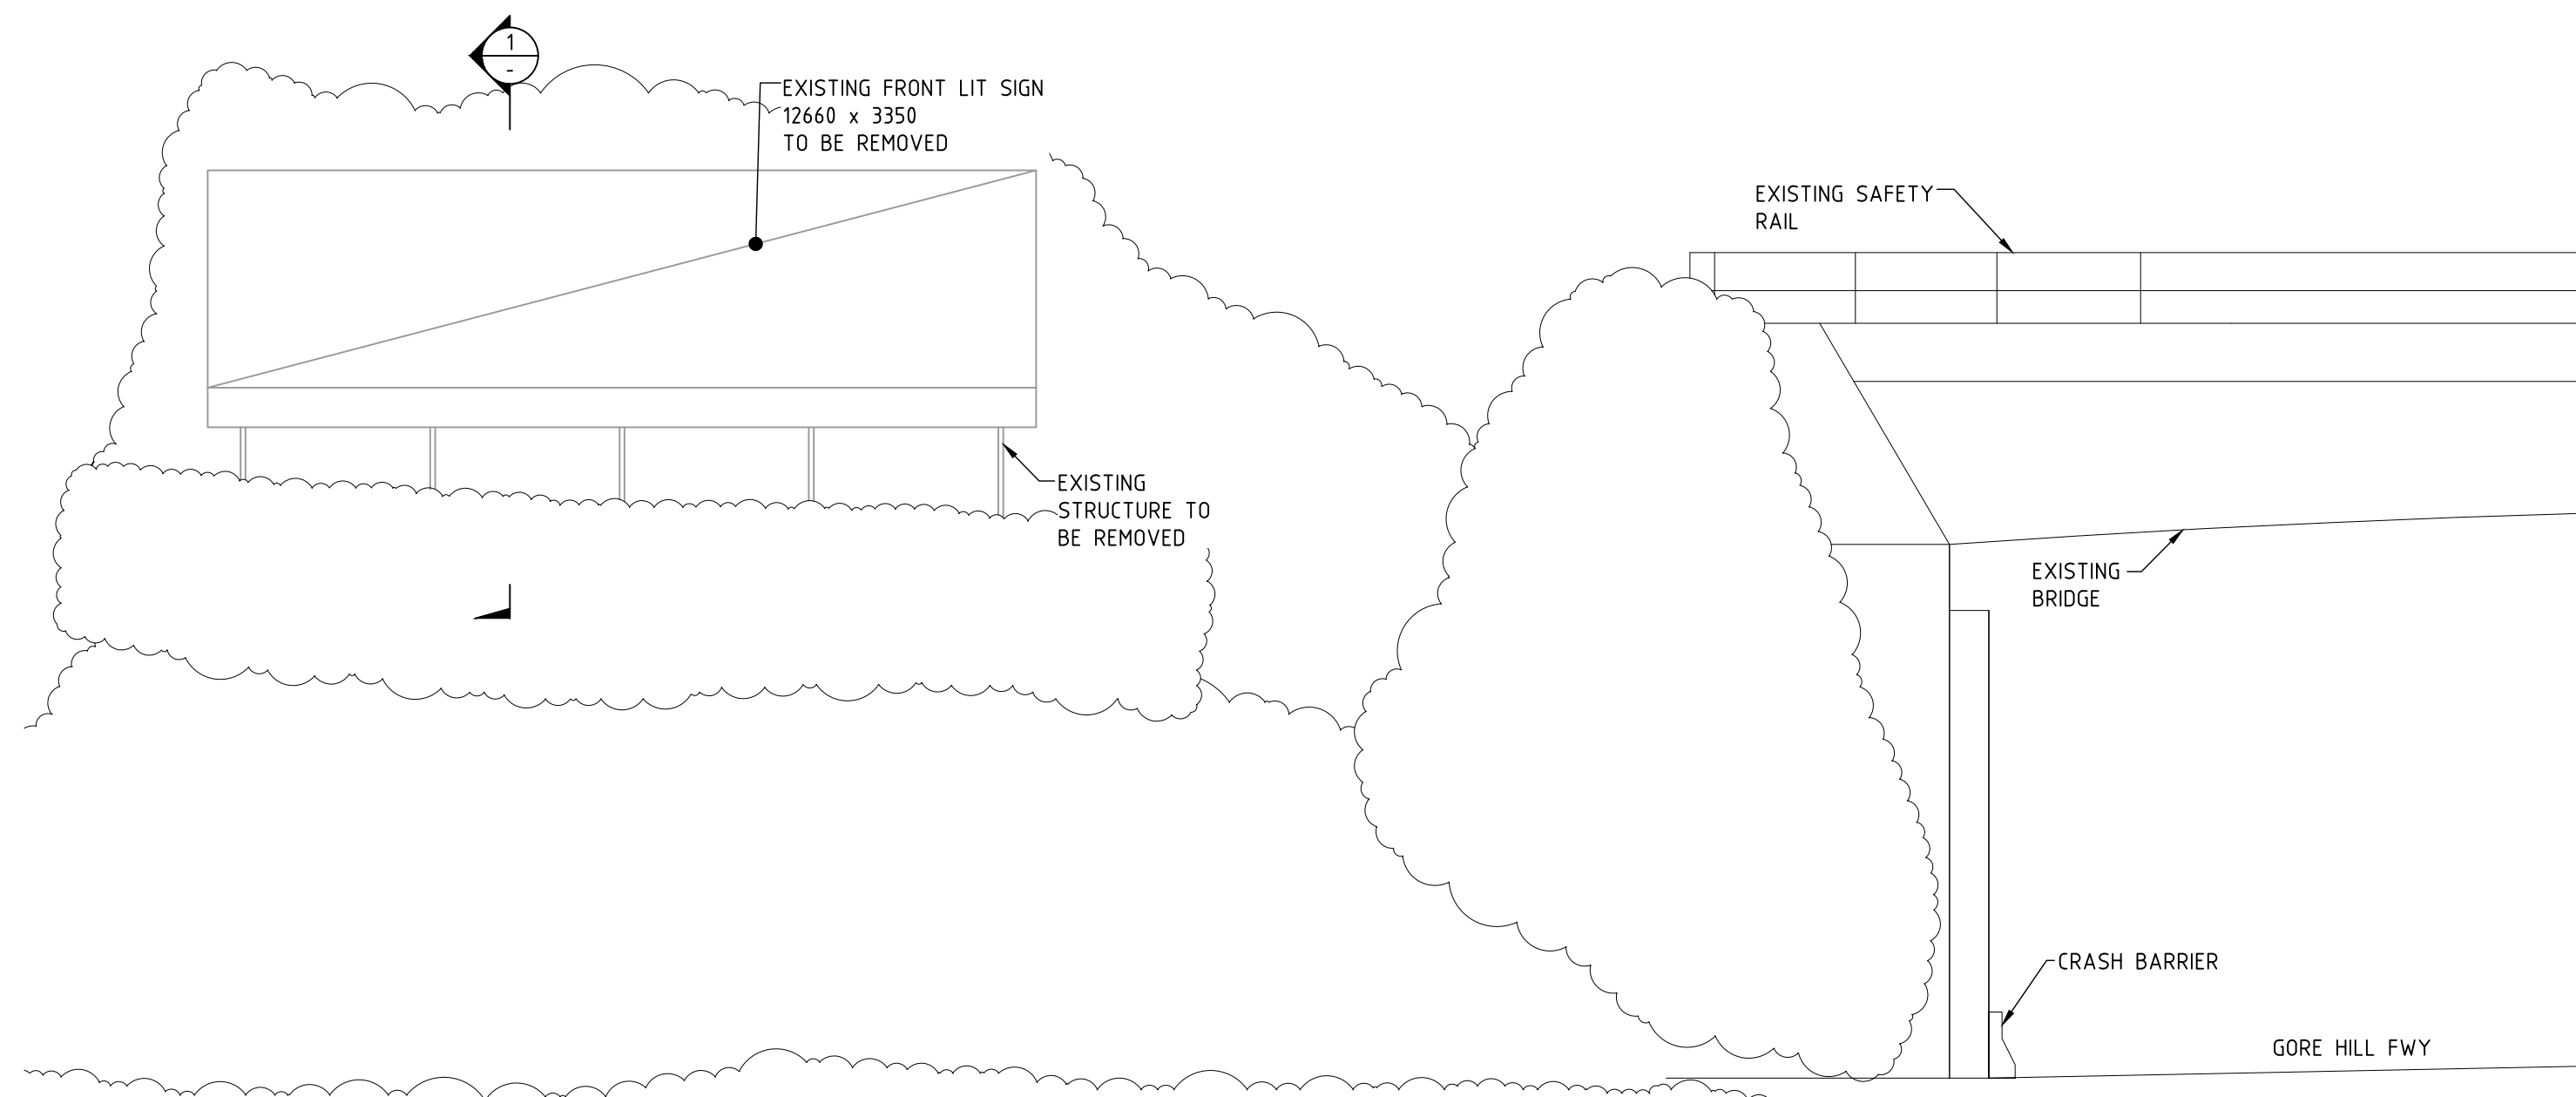

ELEVATION A
SCALE 1:100

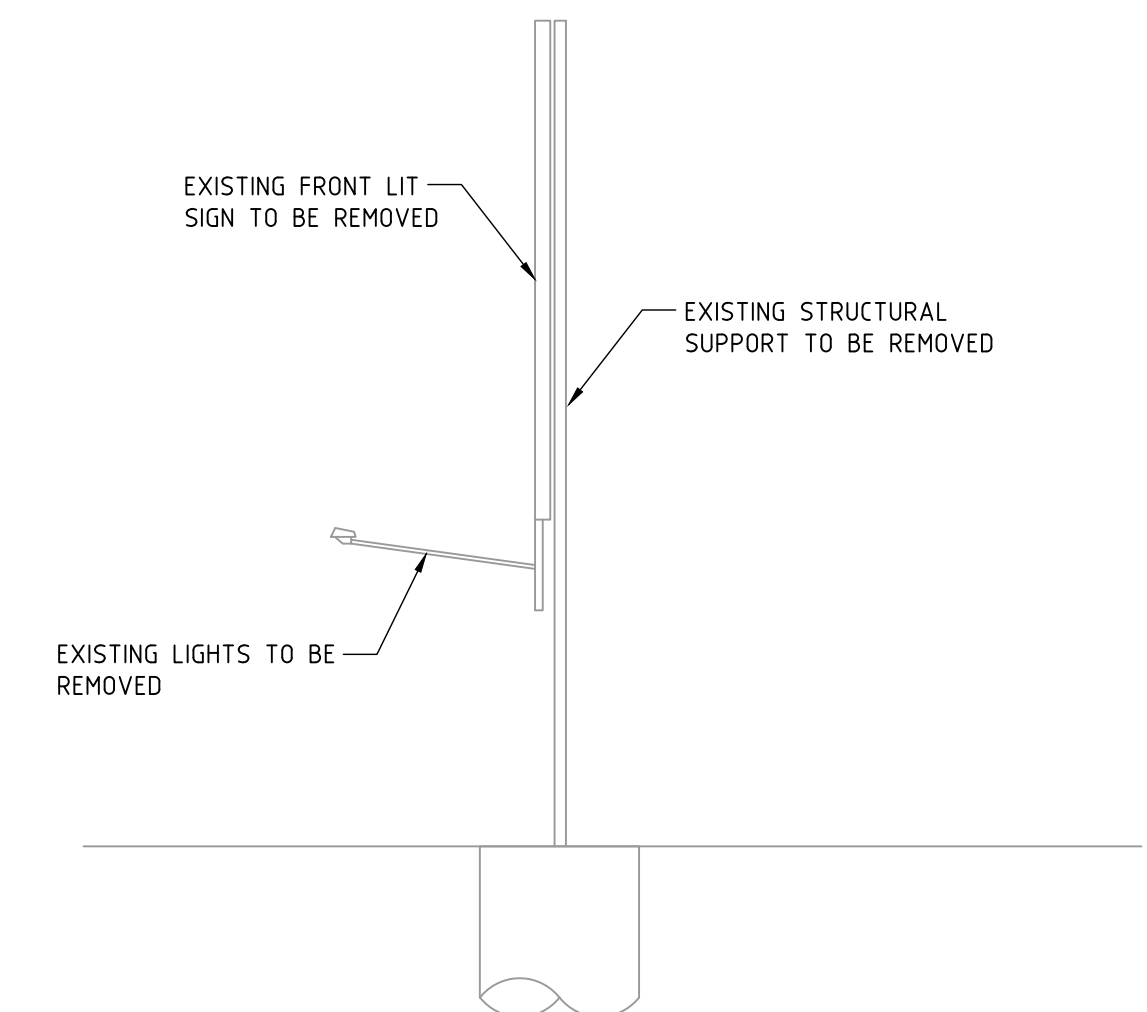

SECTION 1
SCALE 1:50

NOT FOR CONSTRUCTION

ISS	DATE	COMMENT
A	04/11/21	ISSUED FOR APPROVAL
B	16/11/21	ISSUED FOR APPROVAL




Suite 1, Building 8, 49 Frenchs Forest Road East,
Frenchs Forest, NSW 2086
P.O. Box 652, Forestville, NSW 2087
Ph: 02 9451 3455 Fax: 02 9451 3466
Email: info@dbce.com.au
ABN 23 039 013 724

CLIENT:
JCDecaux

PROJECT:
GORE HILL FWY, ARTARMON, SUPER 8



TITLE:
**EXISTING
GENERAL ARRANGEMENT &
SITE PLAN**

DRAWN A.T	DESIGN J.L	DATE: NOV 21
JOB NO: 21260	DWG NO: DA01	
SCALE @ A1: AS SHOWN	REV: B	

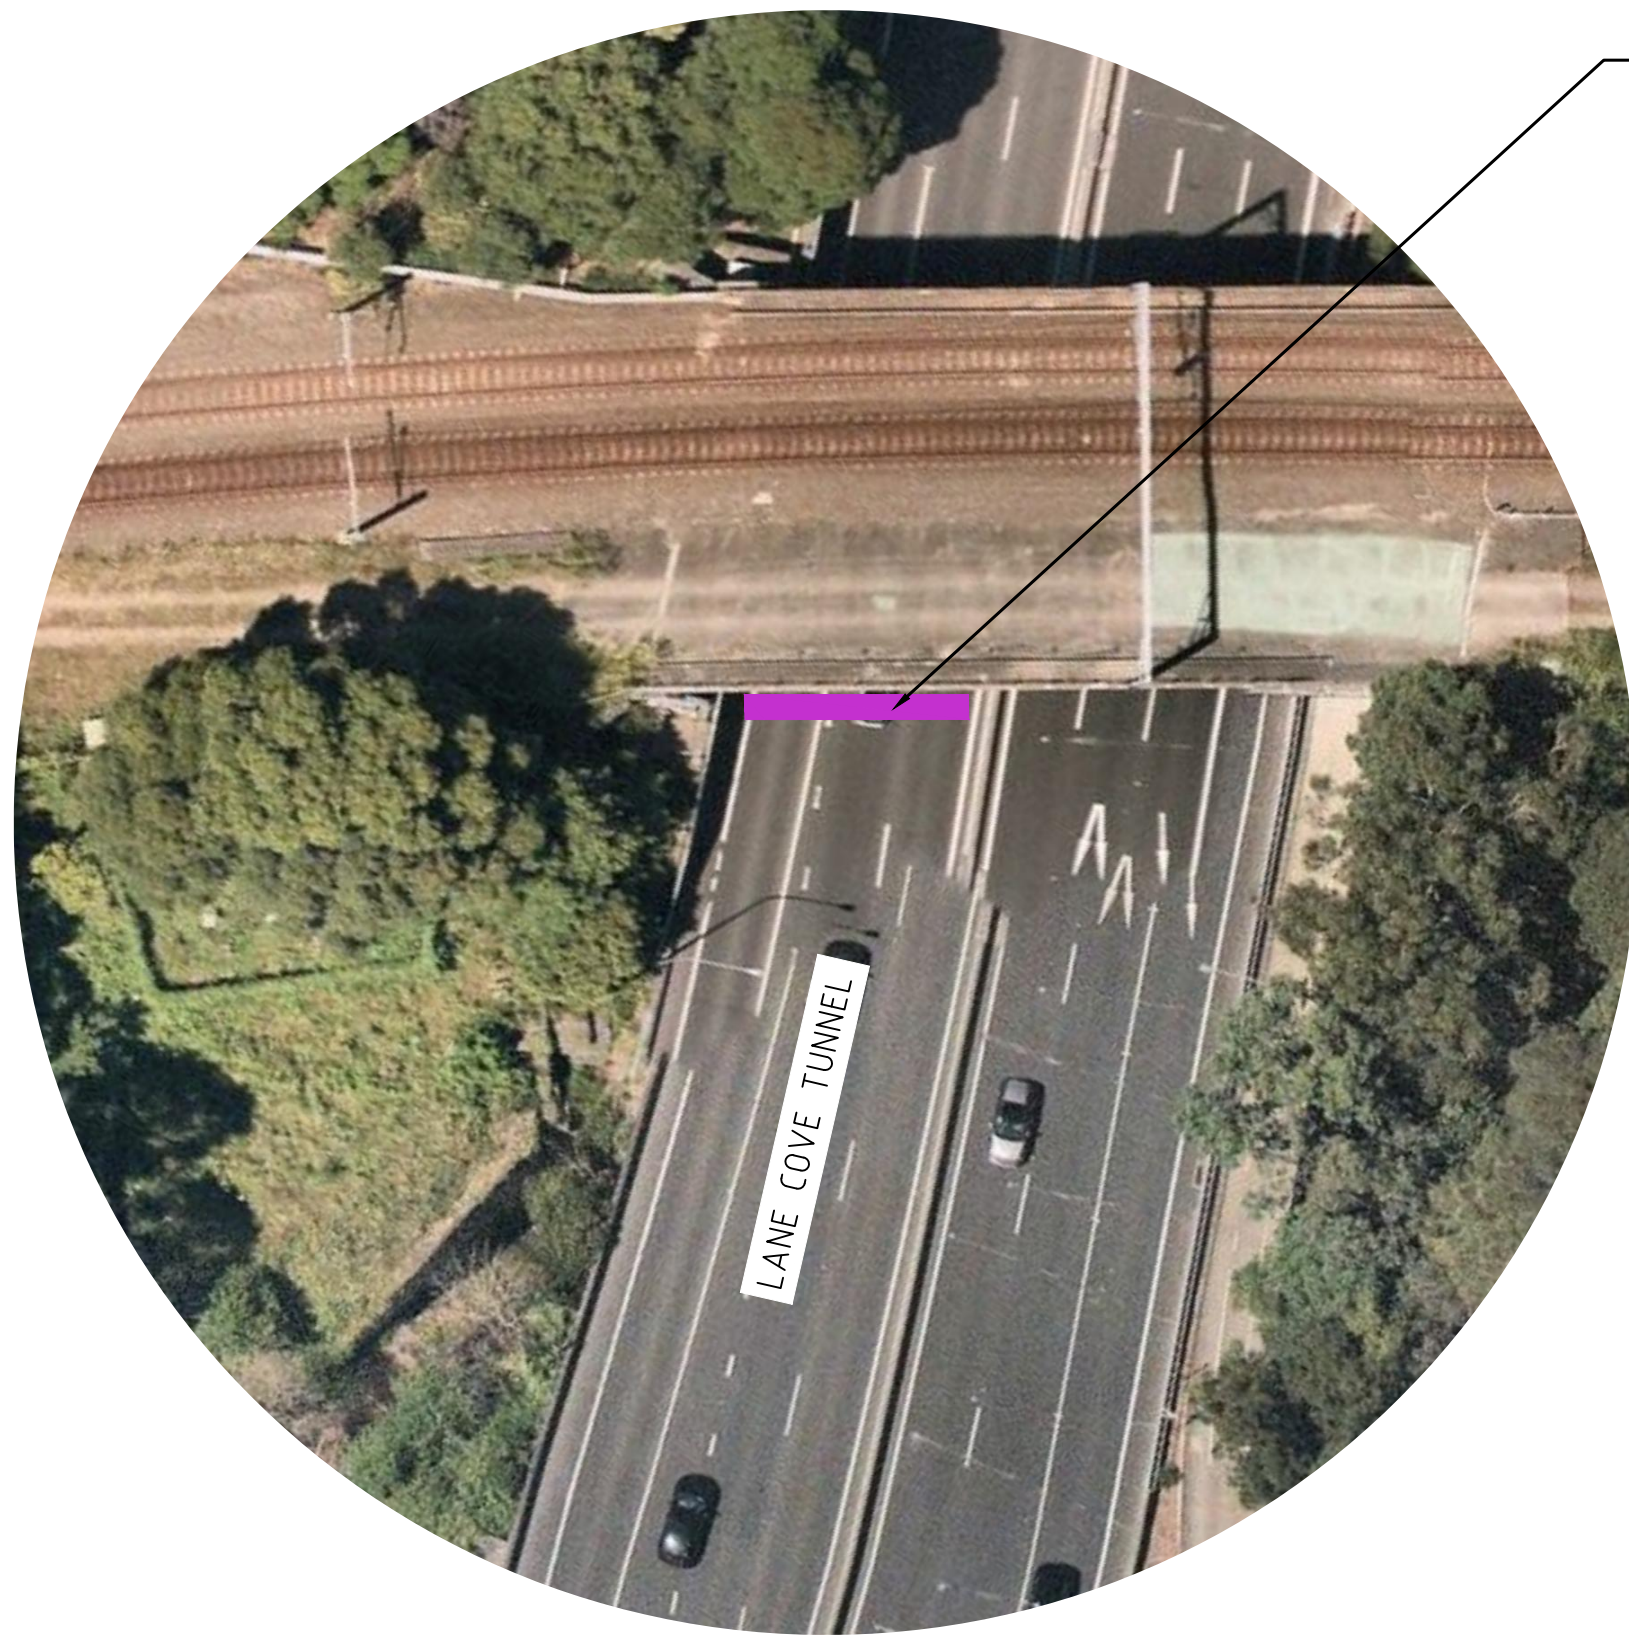


AERIAL PHOTO
NTS


LOCATION OF NEW
DIGITAL SIGN

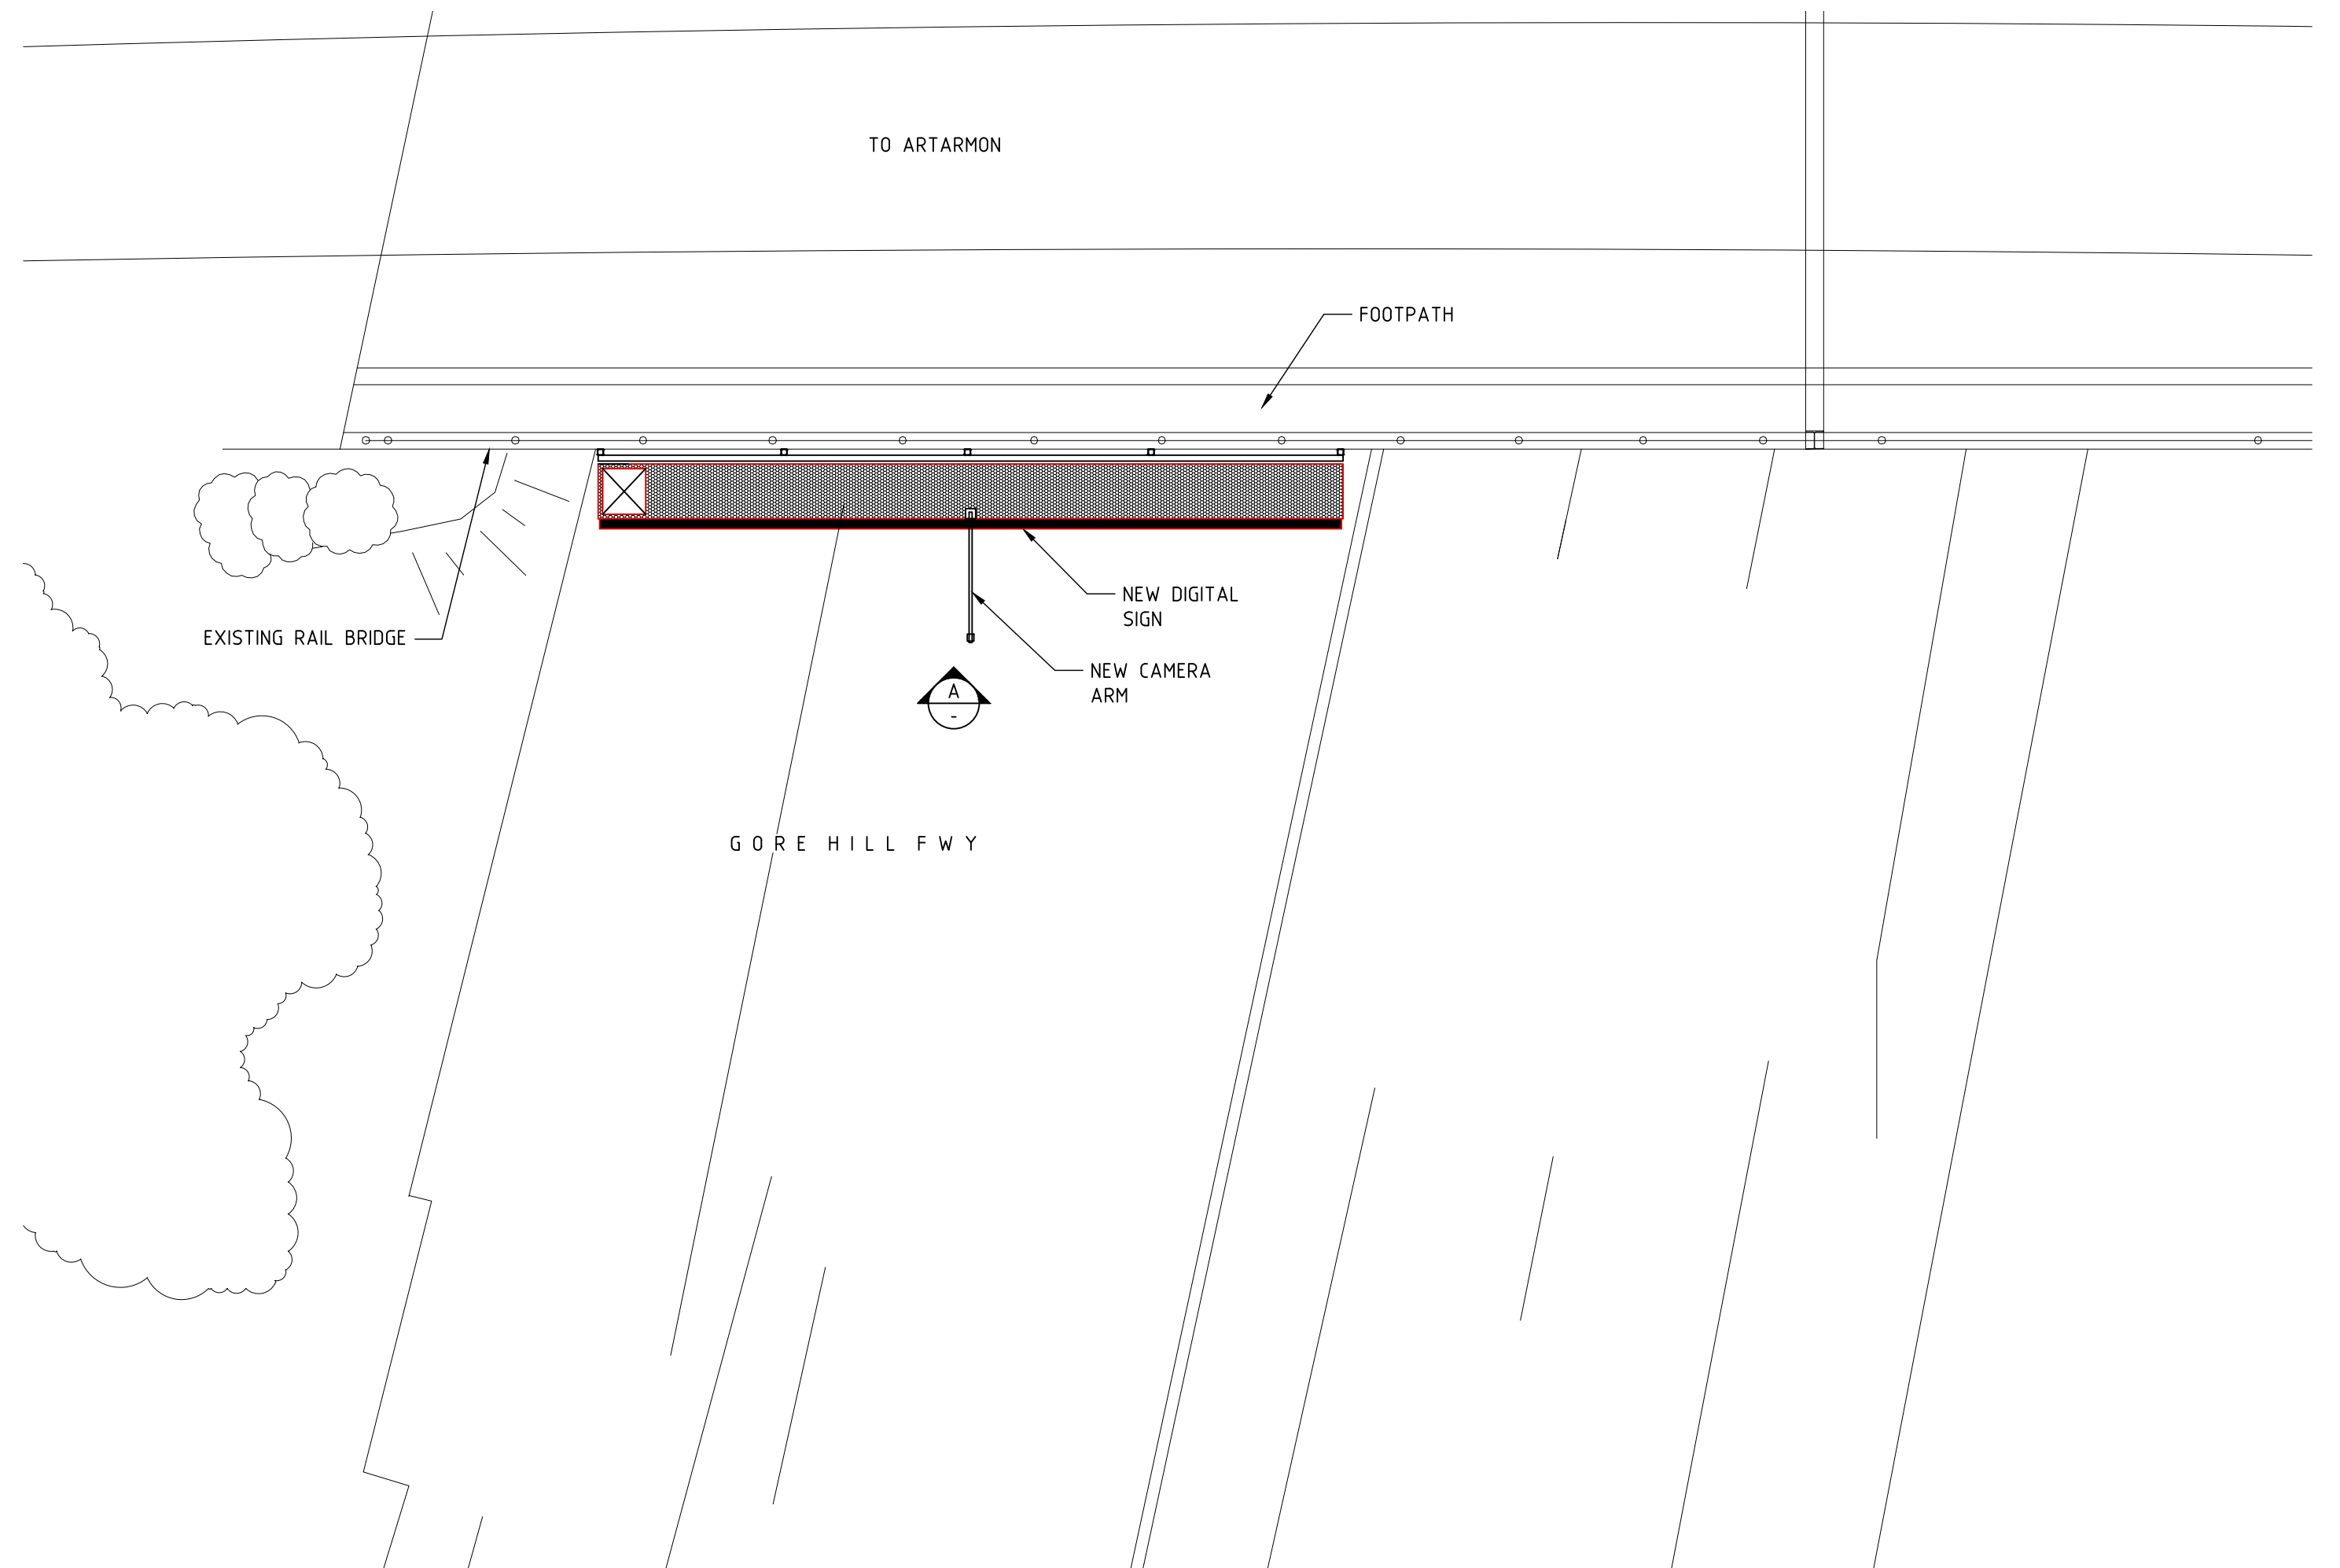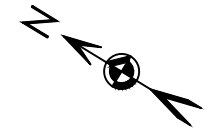

SITE PLAN
SCALE 1:100

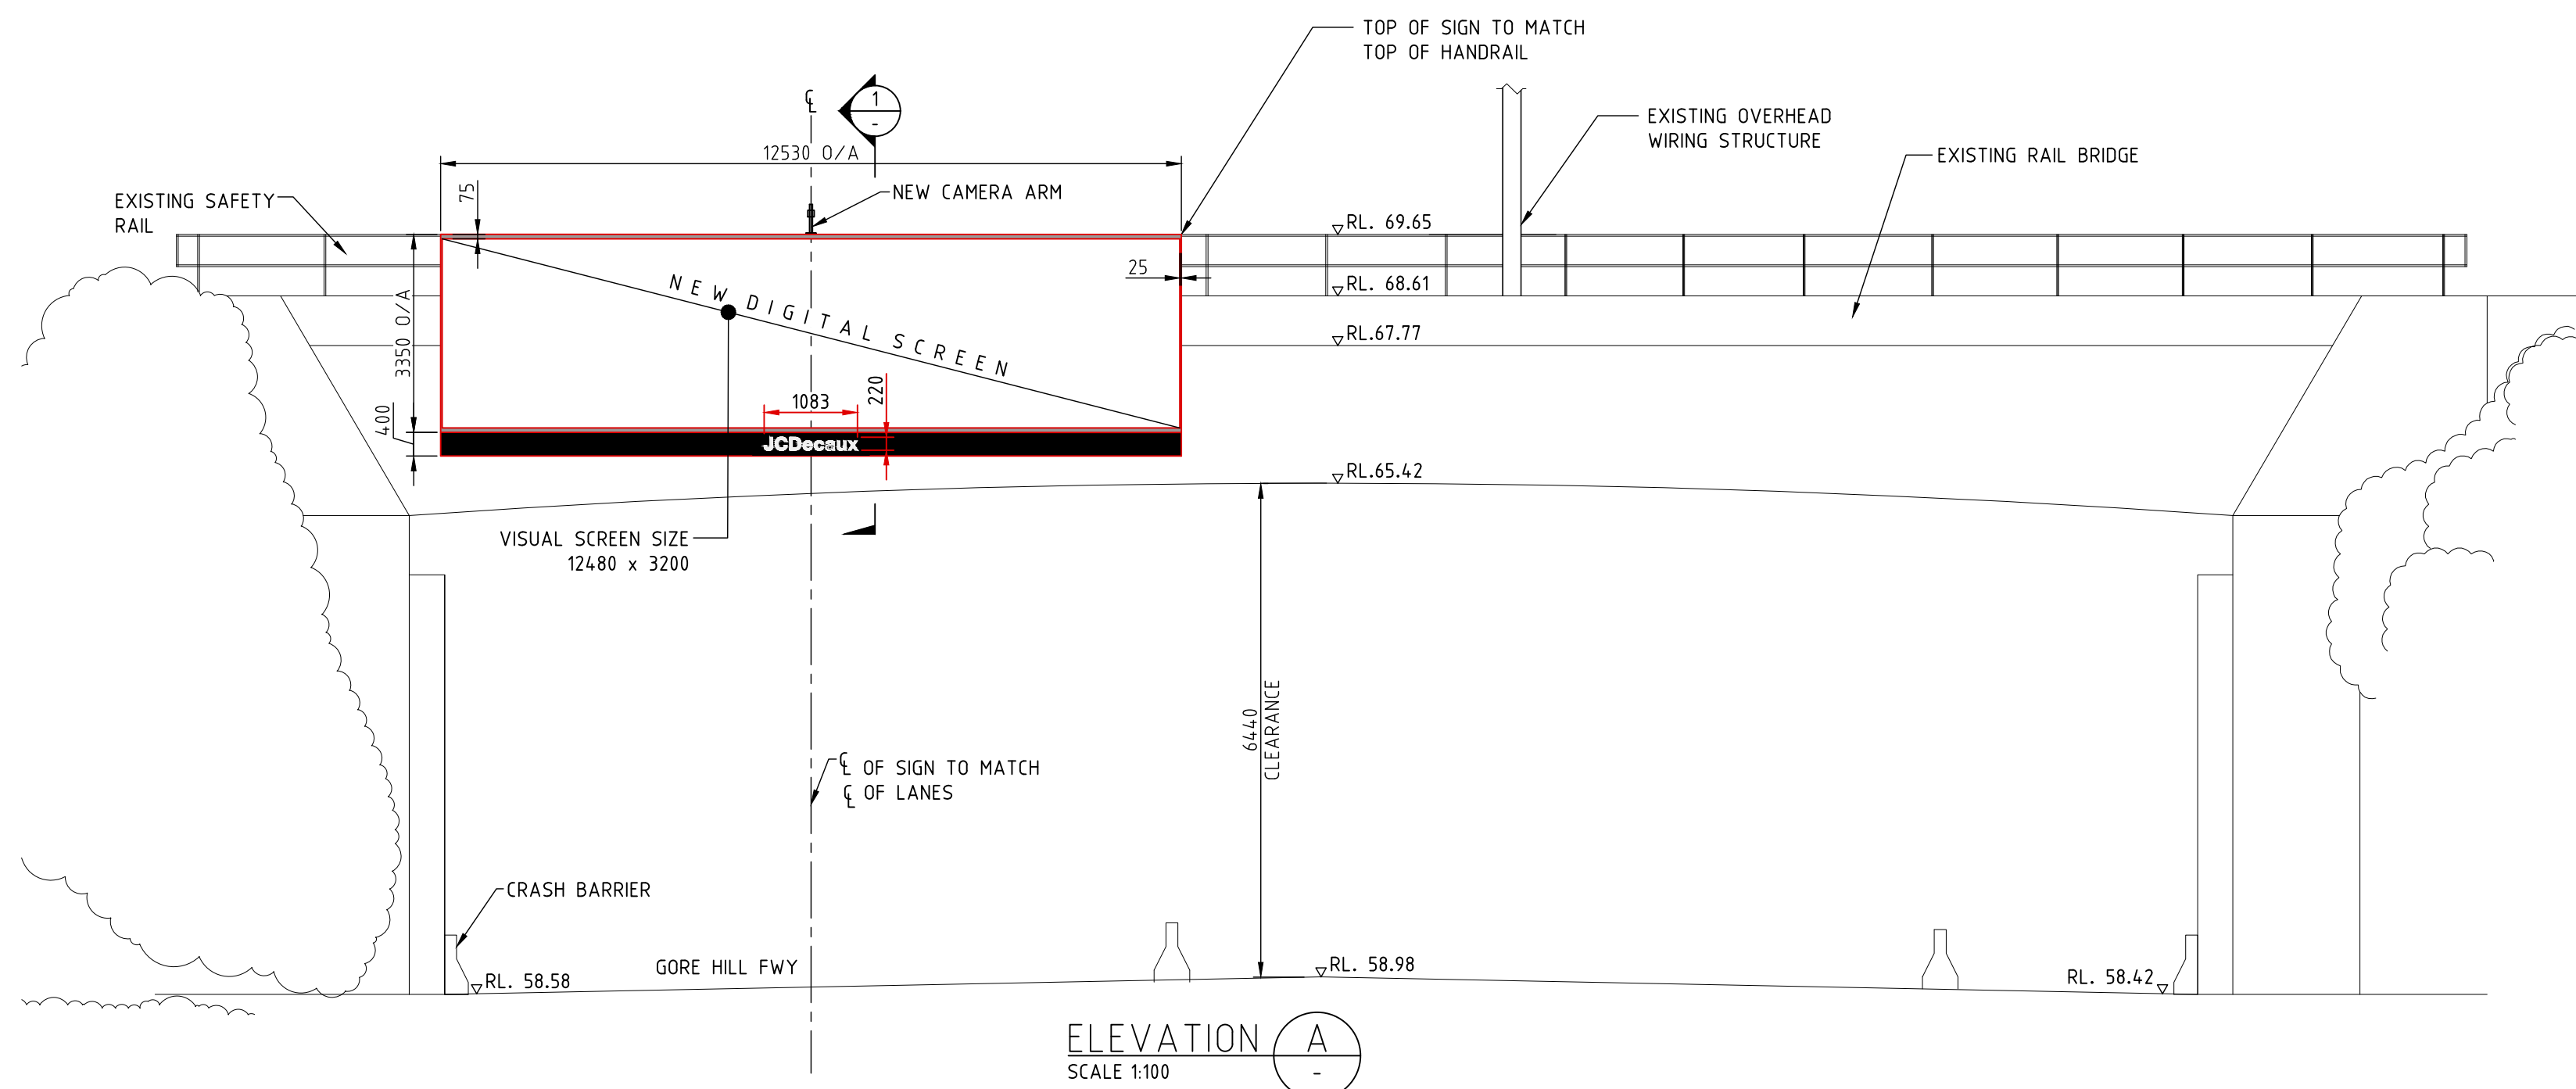

ELEVATION A
SCALE 1:100

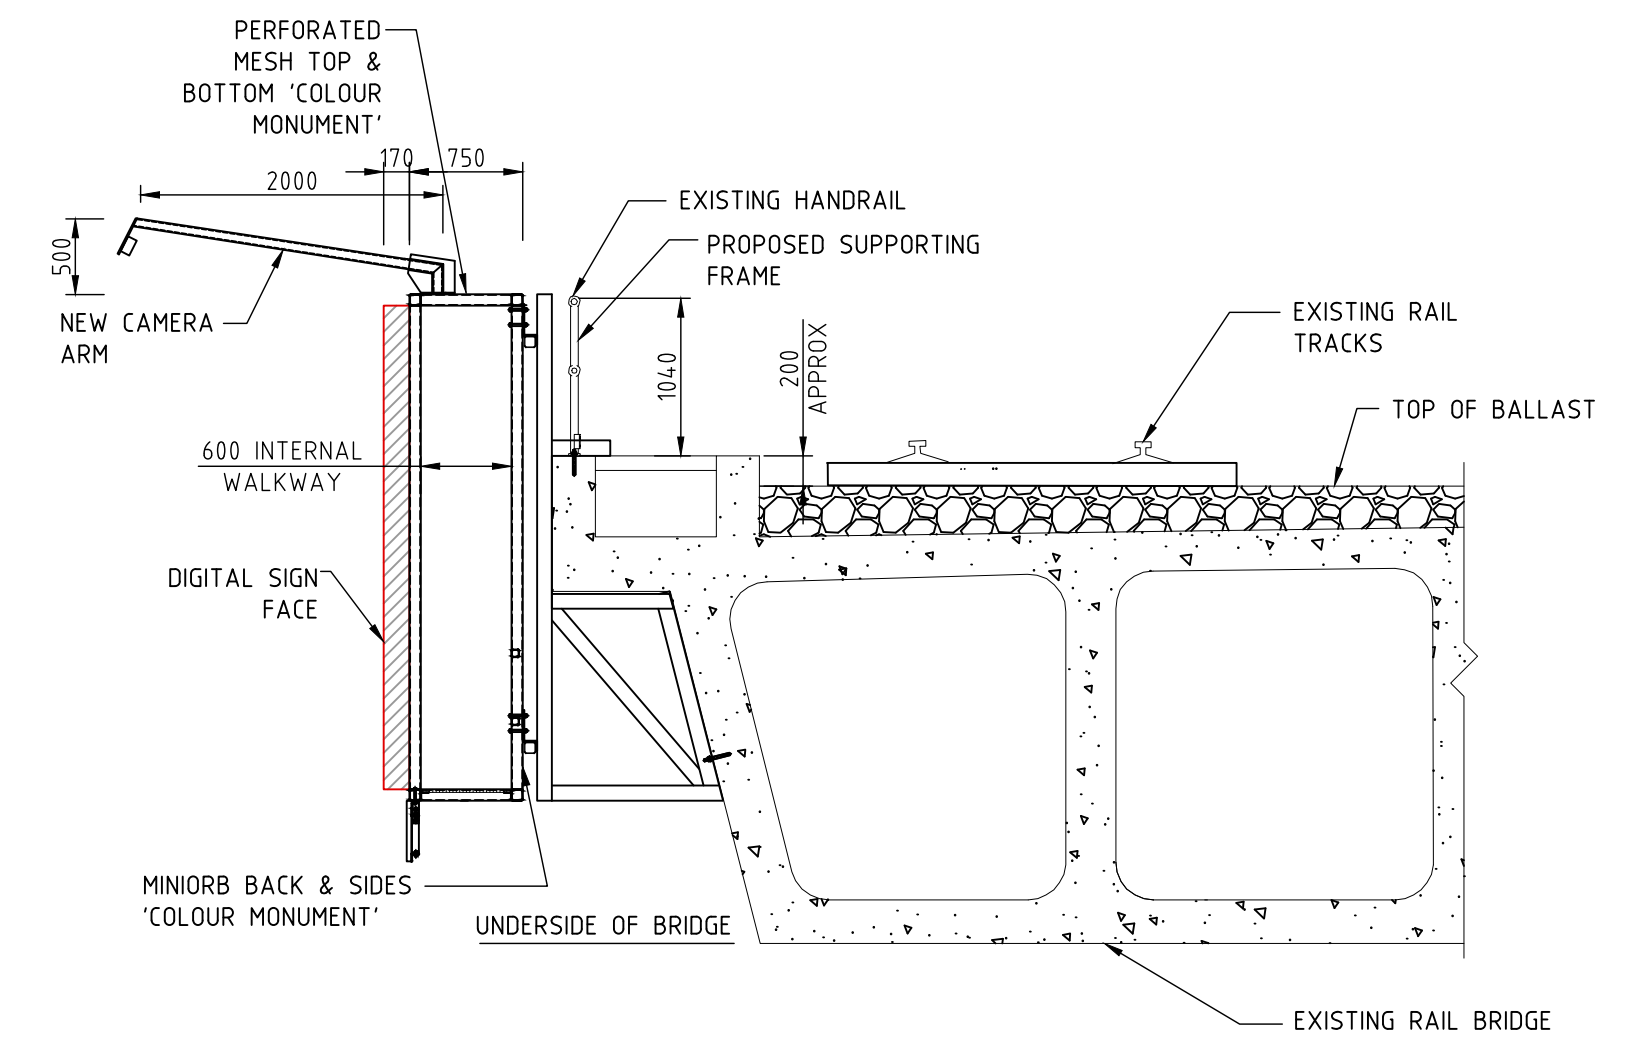

SECTION 1
SCALE 1:50

NOT FOR CONSTRUCTION

ISS	DATE	COMMENT
A	03/11/21	ISSUED FOR APPROVAL
B	16/11/21	ISSUED FOR APPROVAL
C	18/11/21	ISSUED FOR APPROVAL



Suite 1, Building 8, 49 Frenchs Forest Road East,
Frenchs Forest, NSW 2086
P.O. Box 652, Forestville, NSW 2087
Ph: 02 9451 3455 Fax: 02 9451 3466
Email: info@dbce.com.au
ABN 23 039 013 724

CLIENT:
JCDecaux

PROJECT:
GORE HILL FWY, ARTARMON, SUPER 8

TITLE:
**PROPOSED DIGITAL SIGN
GENERAL ARRANGEMENT &
SITE PLAN**

DRAWN A.T	DESIGN J.L	DATE: NOV 21
JOB NO: 21260	DWG NO: DA02	
SCALE @ A1: AS SHOWN	REV: C	