

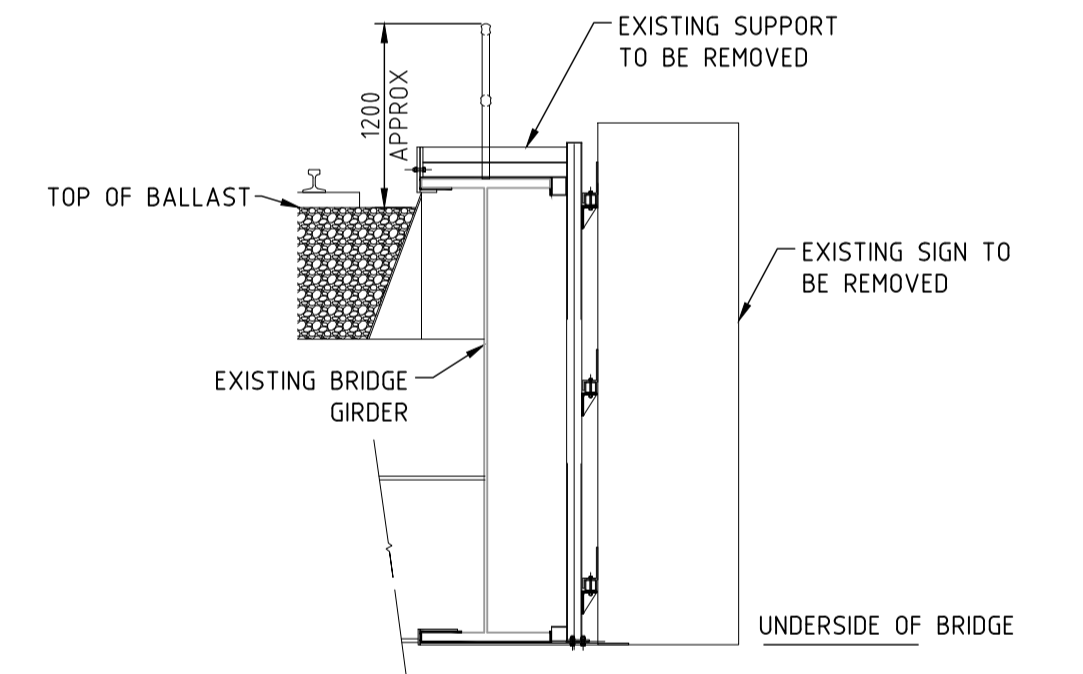
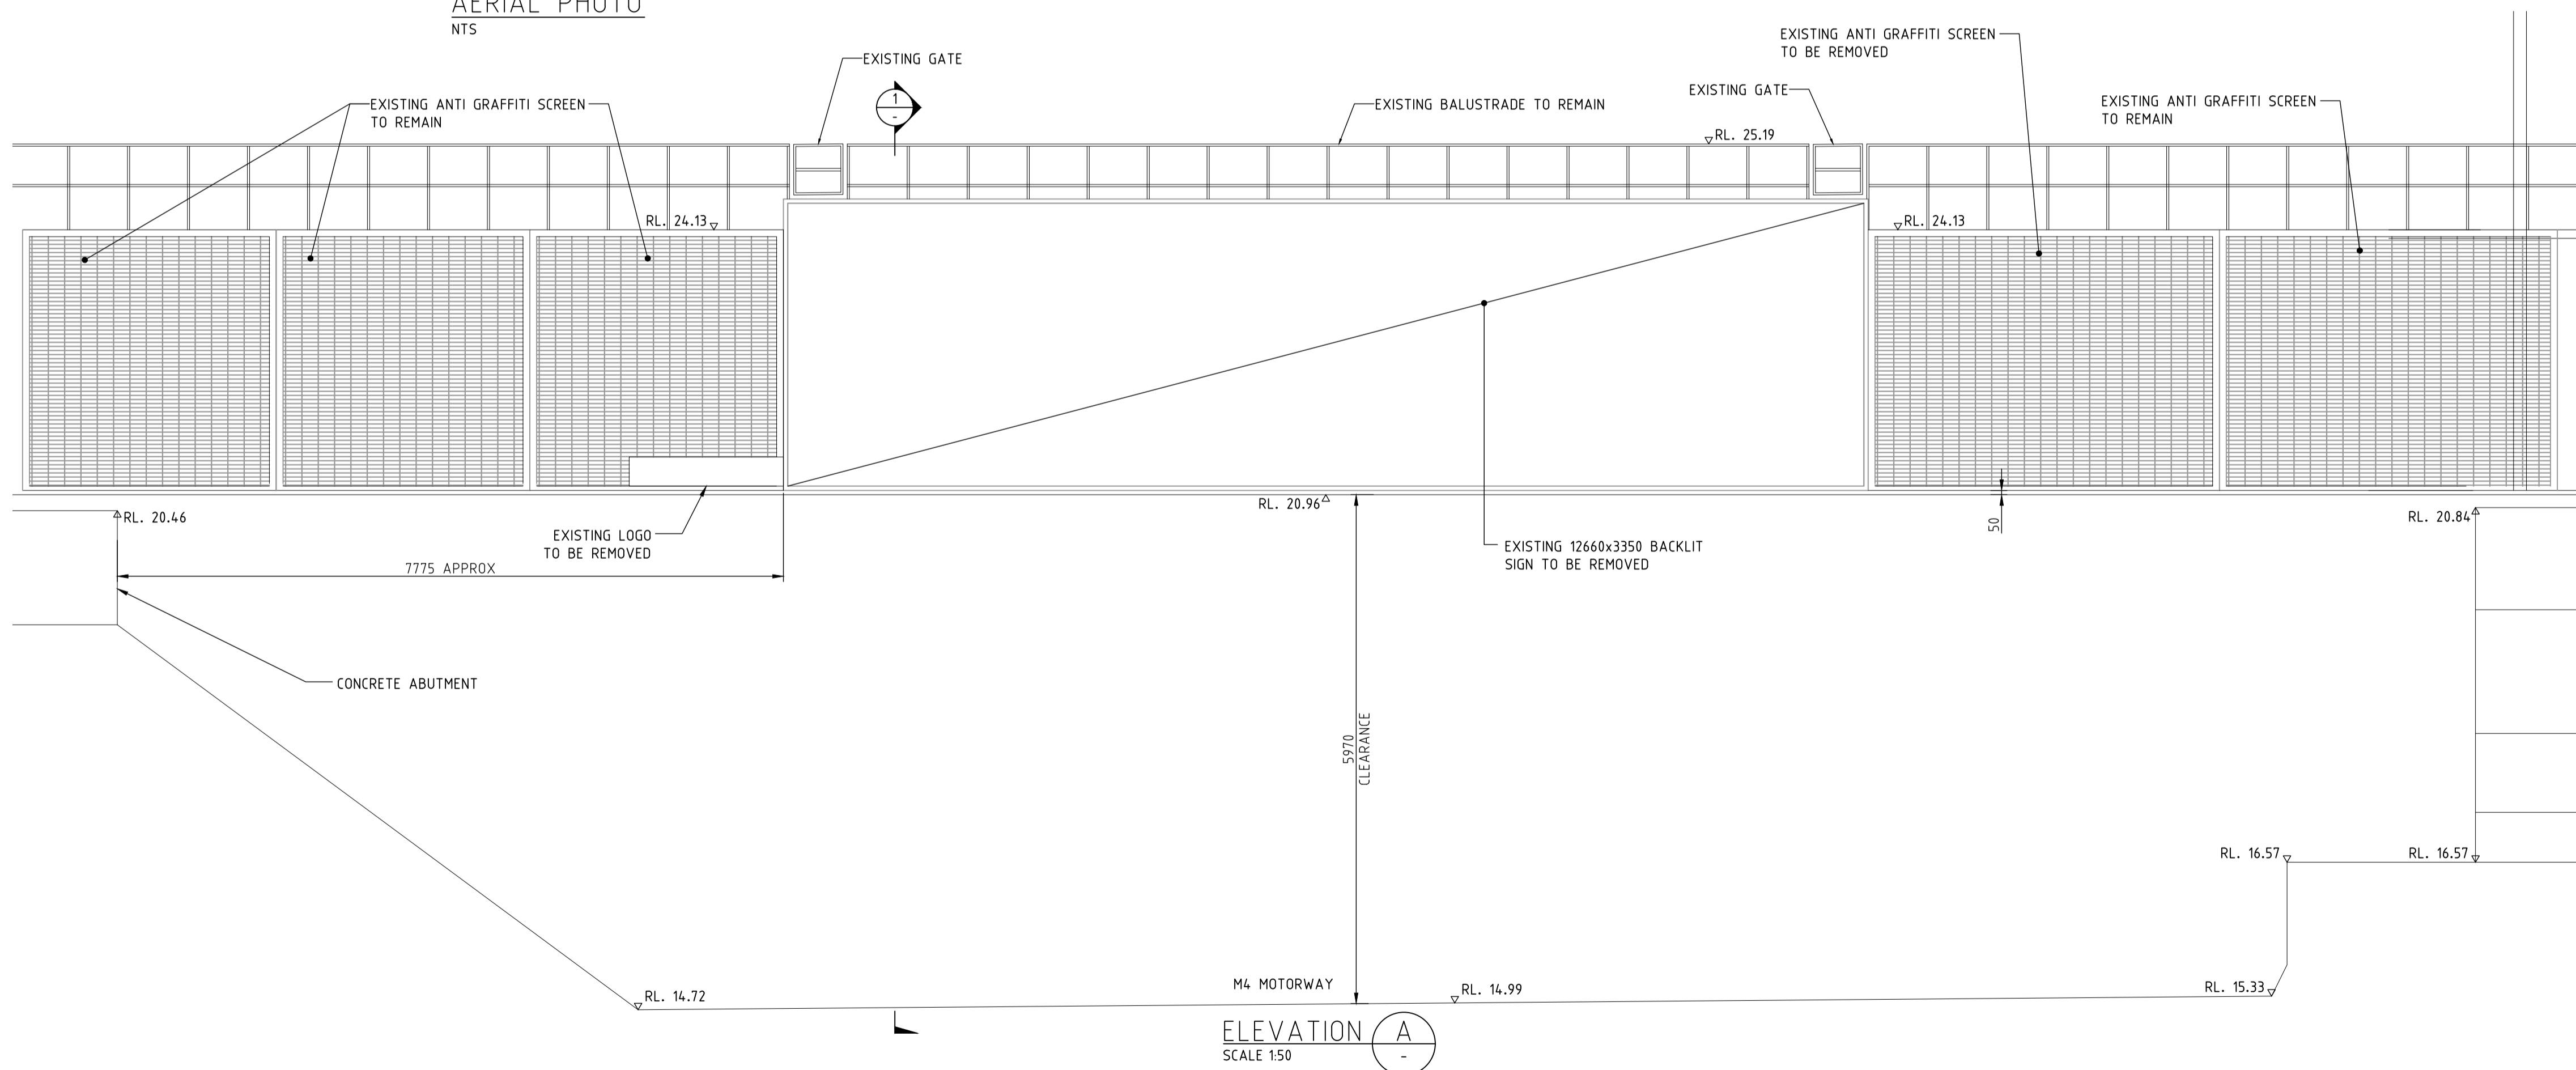


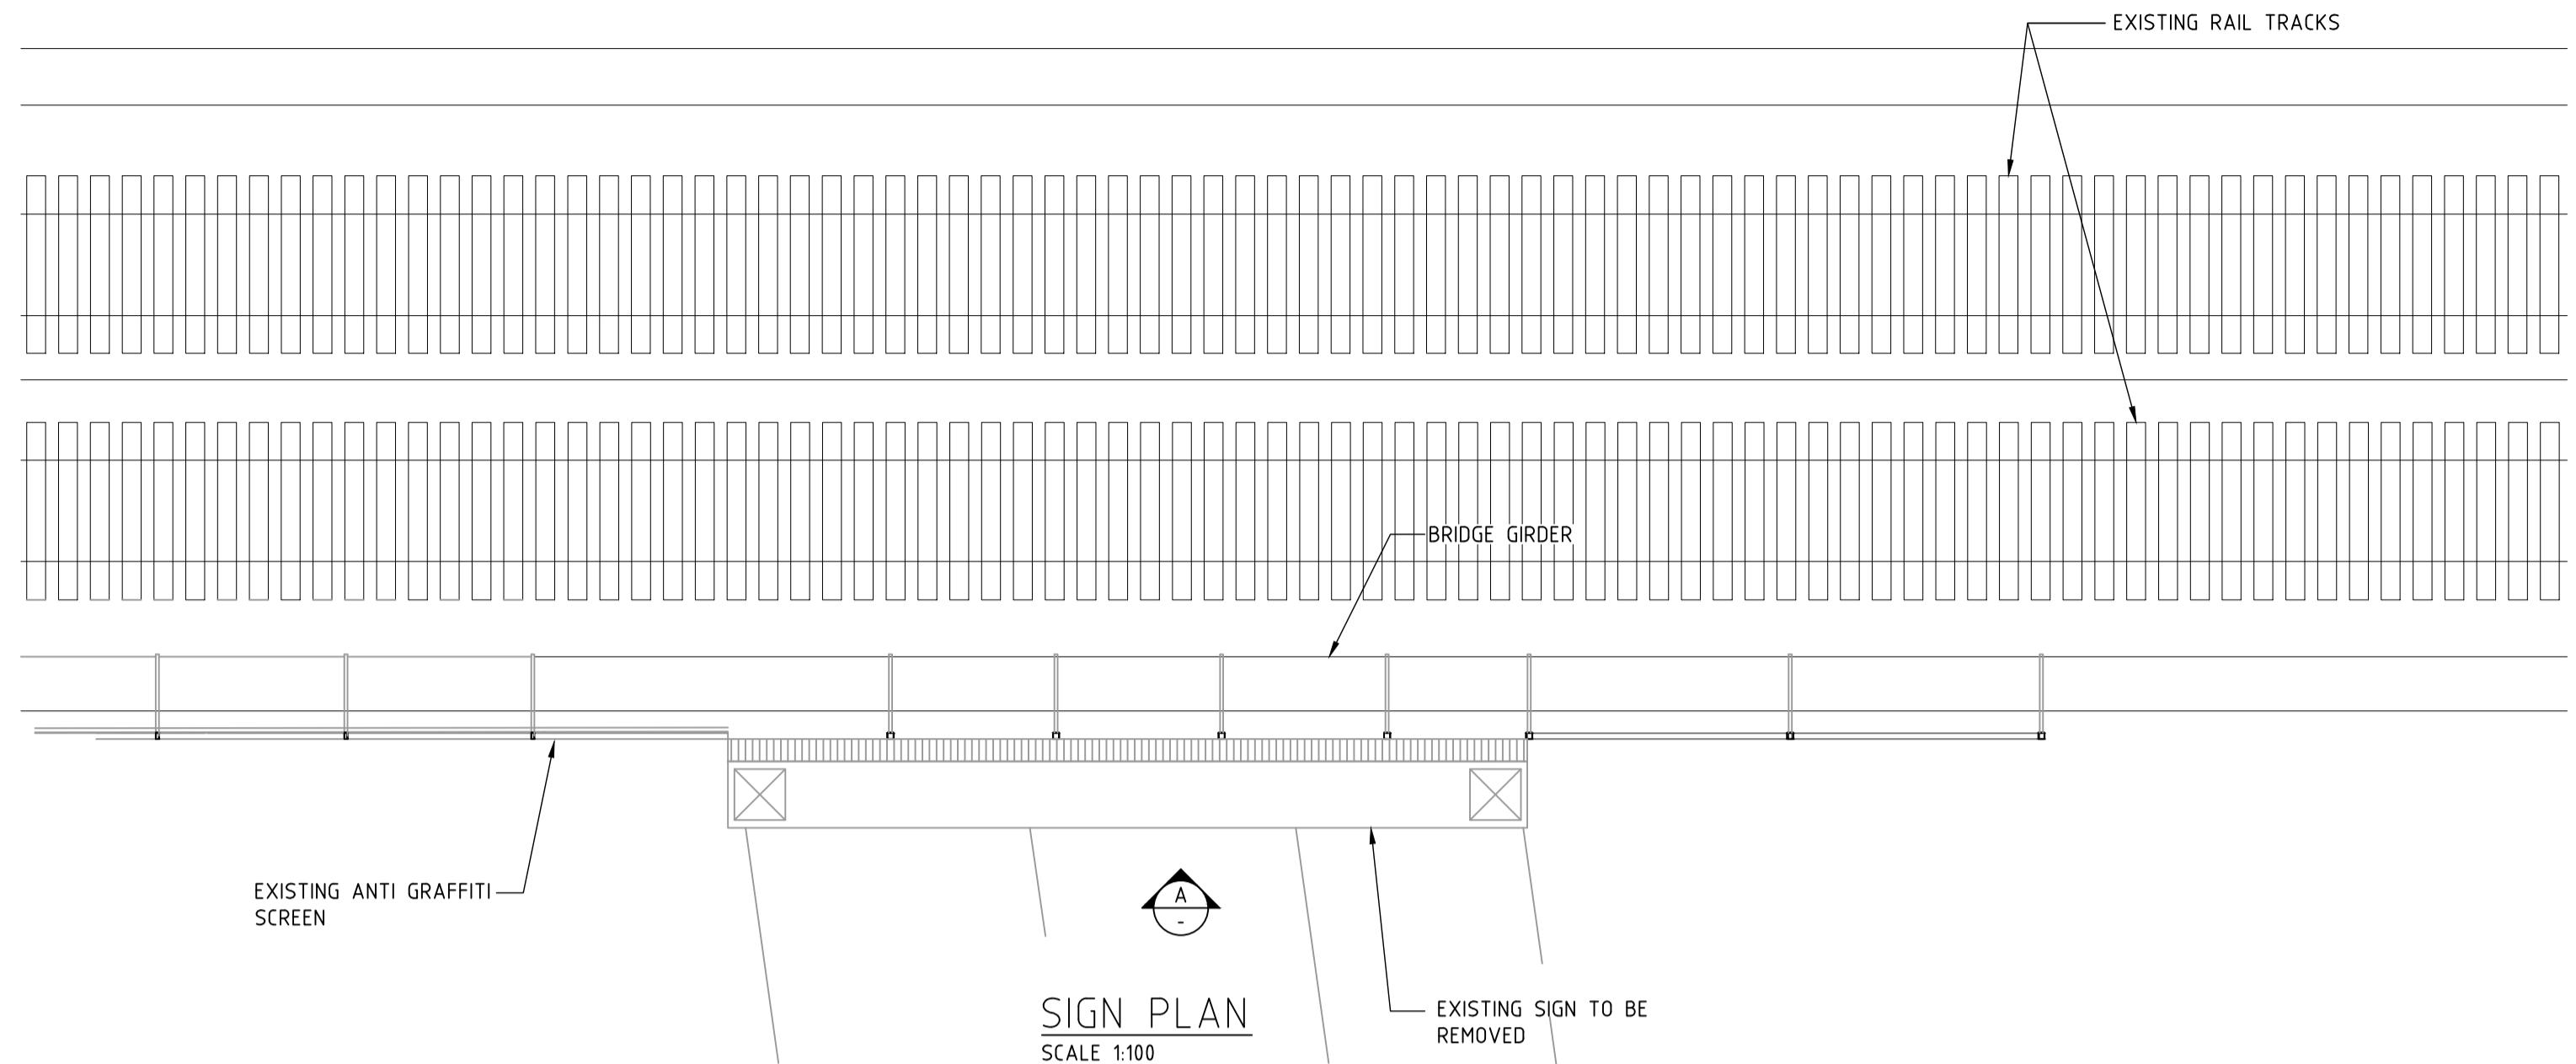

AERIAL PHOTO  
NTS

LOCATION OF  
EXISTING SIGN

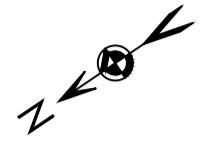

SECTION  
SCALE 1:50

NOT FOR CONSTRUCTION

ISS	DATE	COMMENT
A	12/11/21	ISSUED FOR APPROVAL
B	18/11/21	ISSUED FOR APPROVAL
C	26/11/21	ISSUED FOR APPROVAL
D	30/11/21	ISSUED FOR APPROVAL



Suite 1, Building 8, 49 Frenchs Forest Road East,  
Frenchs Forest, NSW 2086  
P.O. Box 652, Forestville, NSW 2087  
Ph: 02 9451 3455 Fax: 02 9451 3466  
Email: info@dbce.com.au  
ABN 23 039 013 724

CLIENT:  
**JCDecaux**  
  
PROJECT:  
M4 MOTORWAY - OVERPASS HOMEBUSH, SUPERSITE

TITLE:  
**EXISTING SIGN  
GENERAL ARRANGEMENT &  
SITE PLAN**

DRAWN A.T.	DESIGN J.L.	DATE: NOV 21
JOB NO: 21258	DWG NO: DA01	
SCALE @ A1: AS SHOWN	REV: D	




AERIAL PHOTO  
NTS

LOCATION OF NEW SIGN




FROM FLEMMINGTON


TO HOMEBUSH

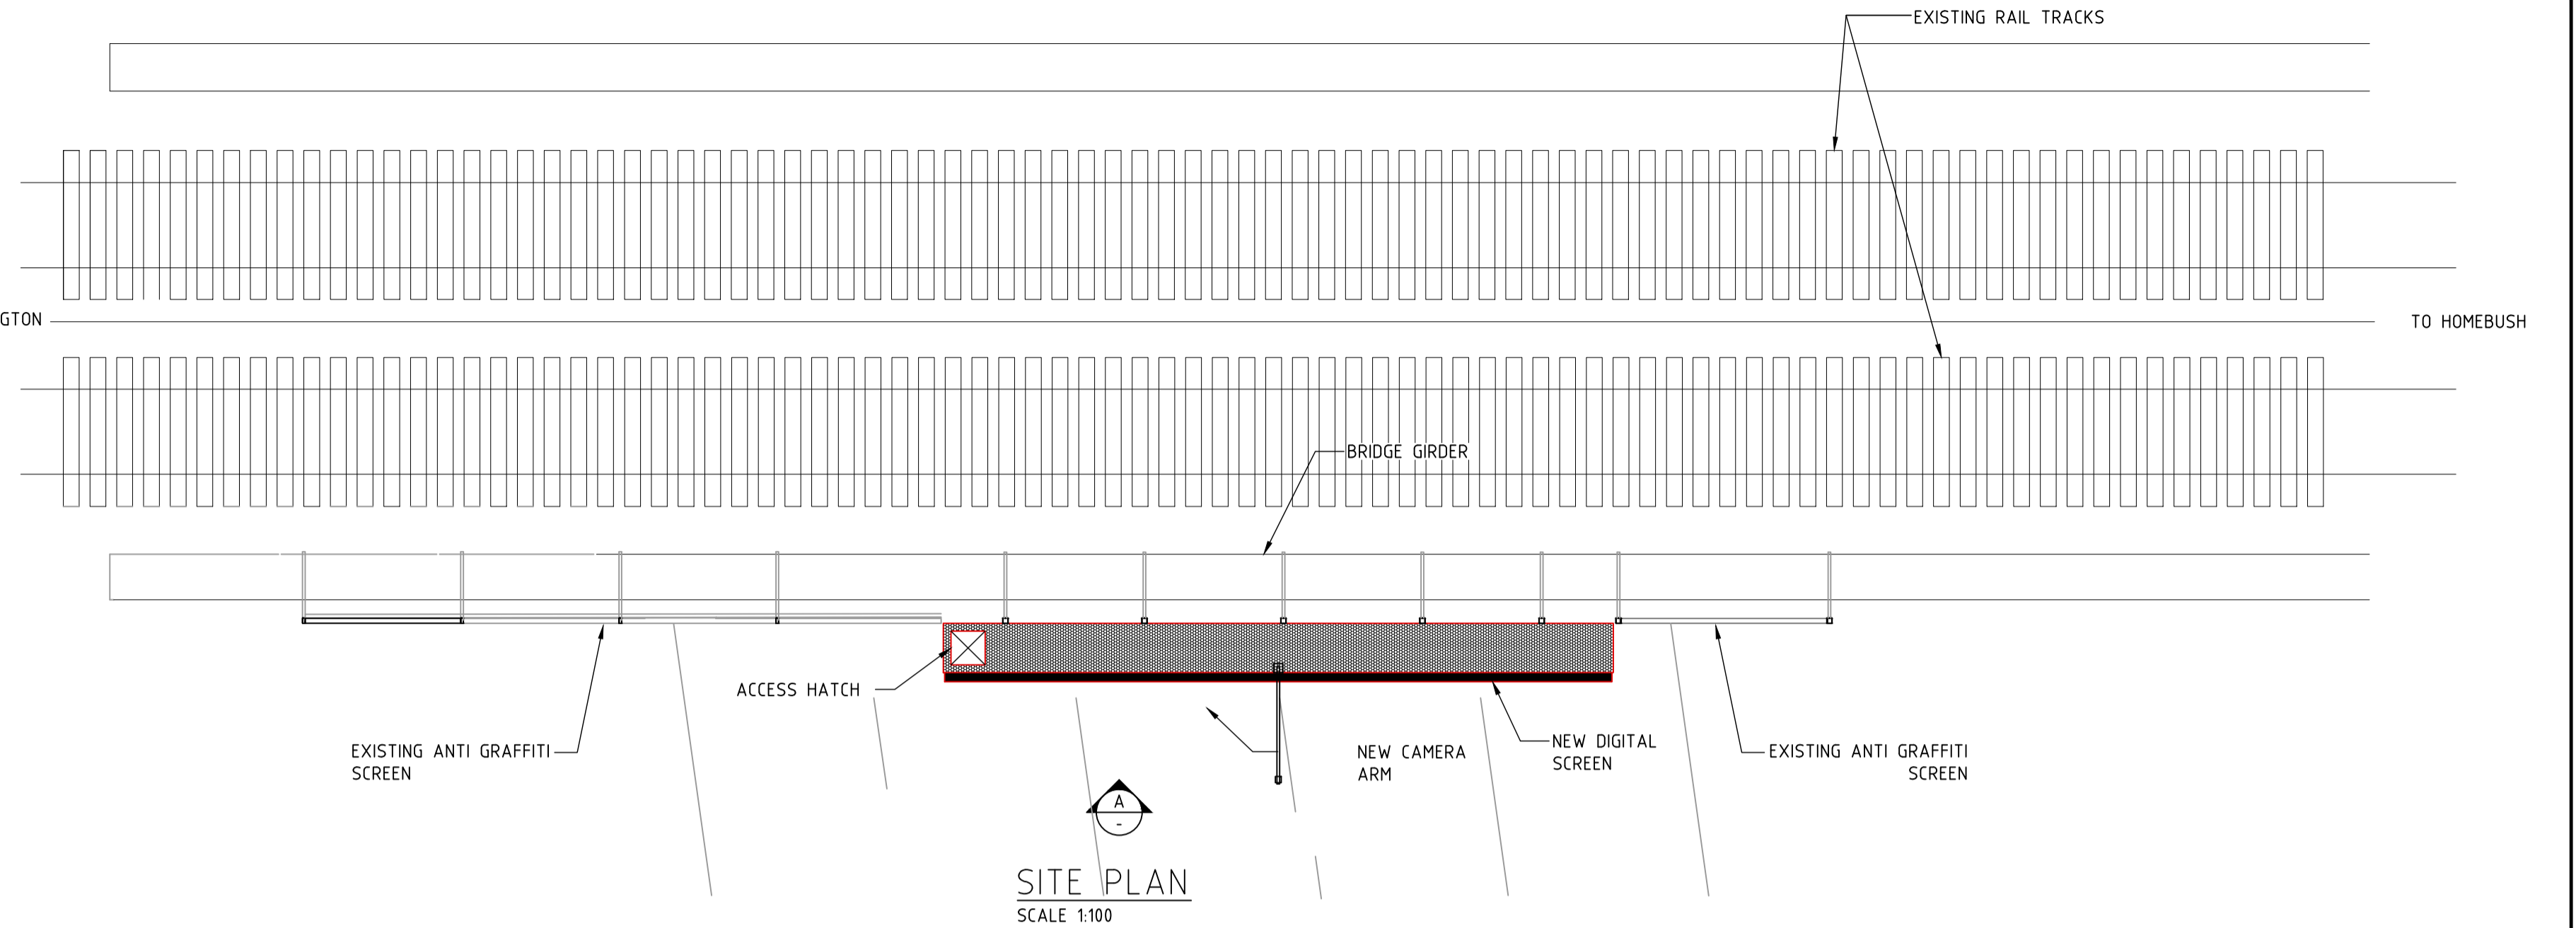

SITE PLAN  
SCALE 1:100

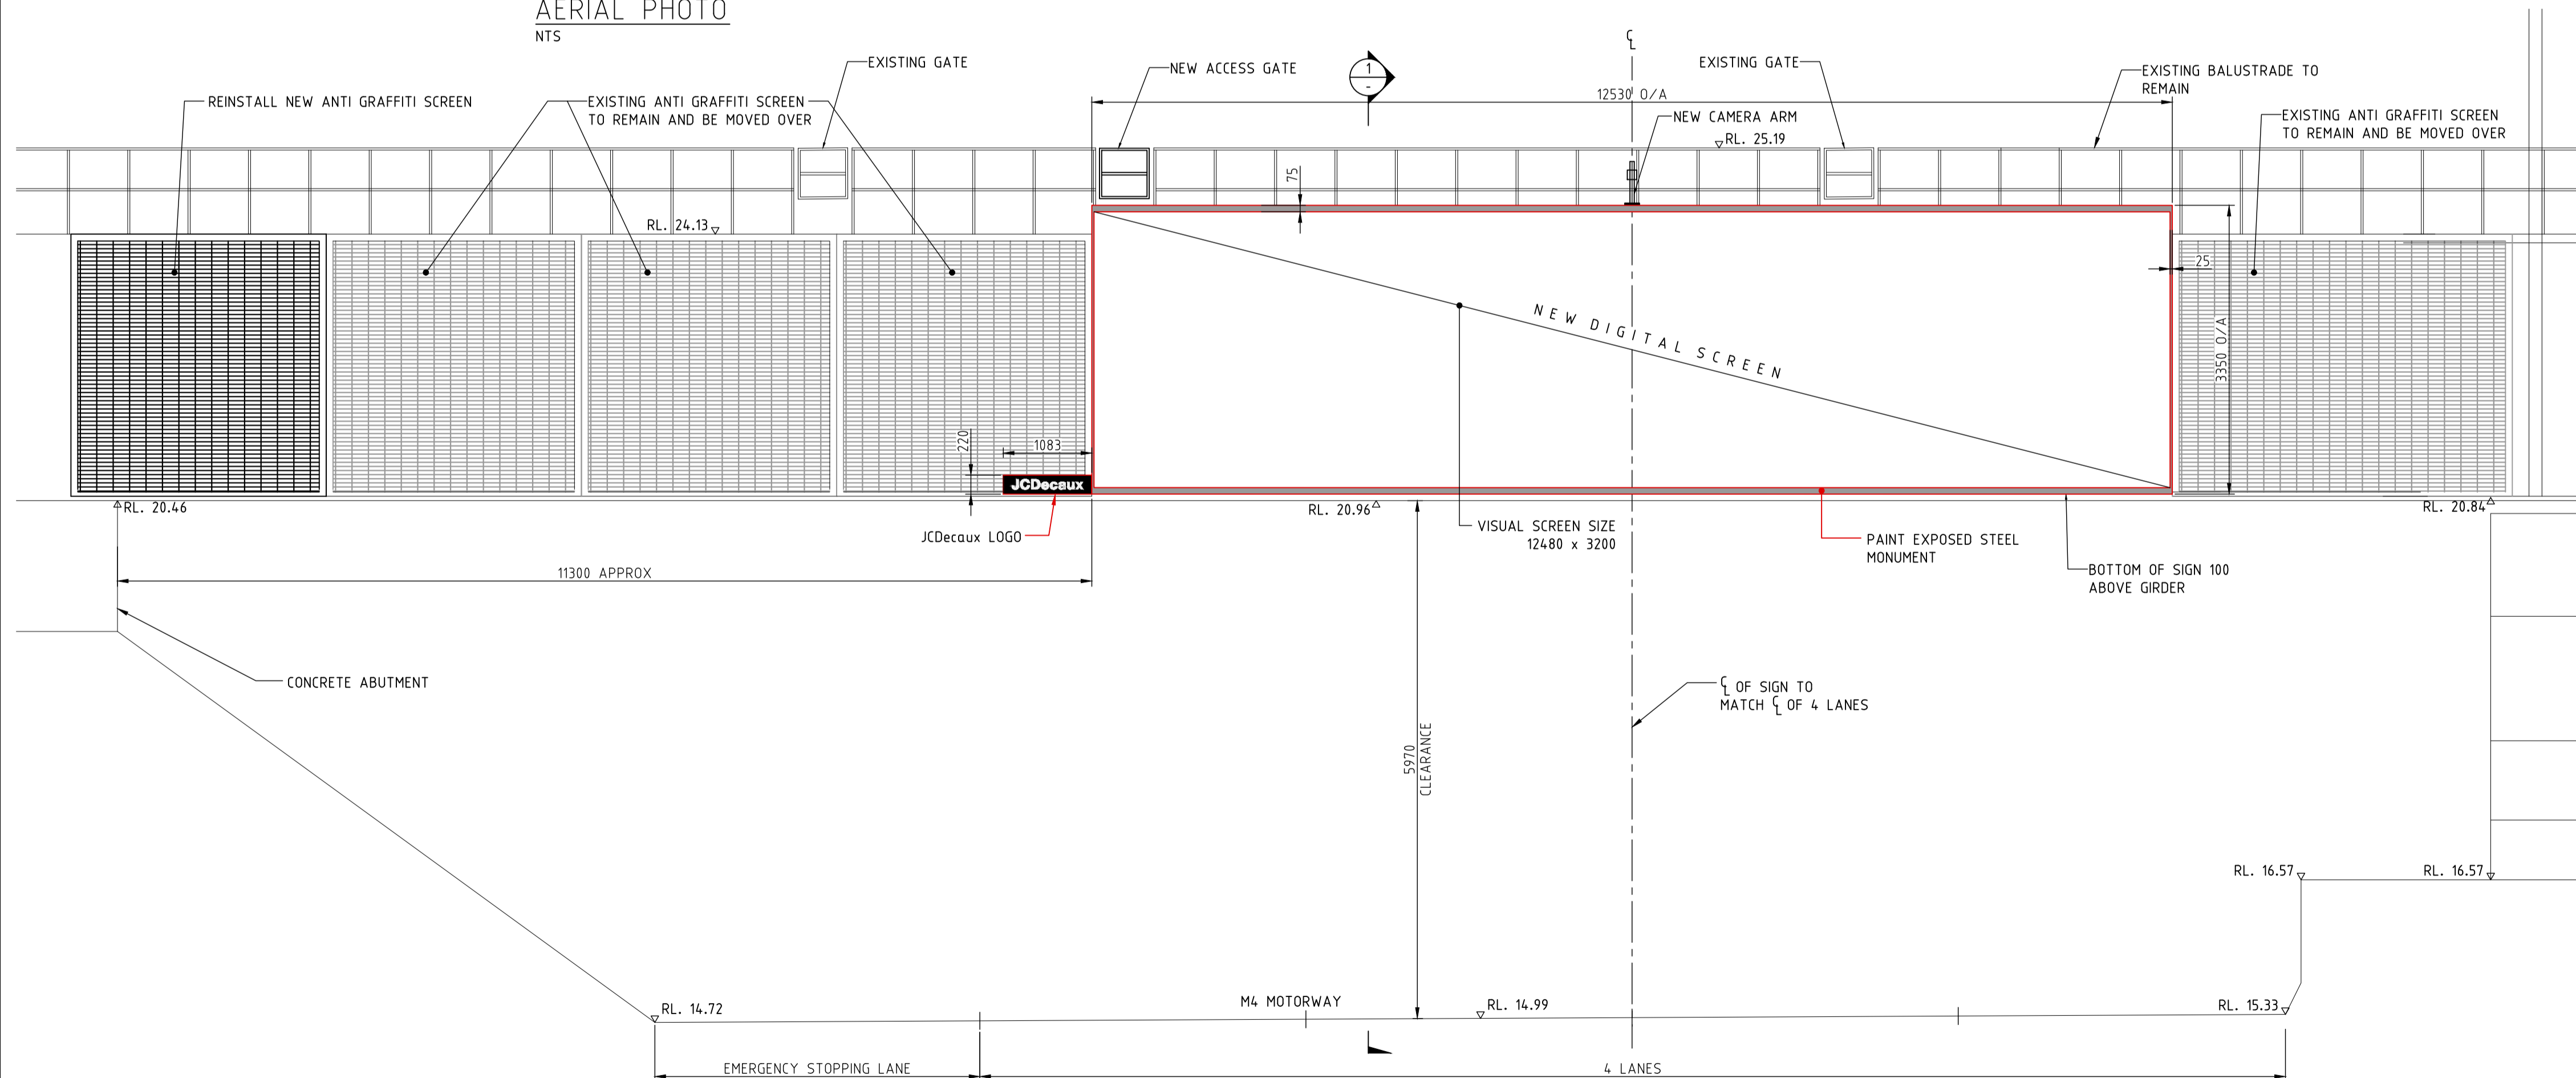

ELEVATION A  
SCALE 1:50

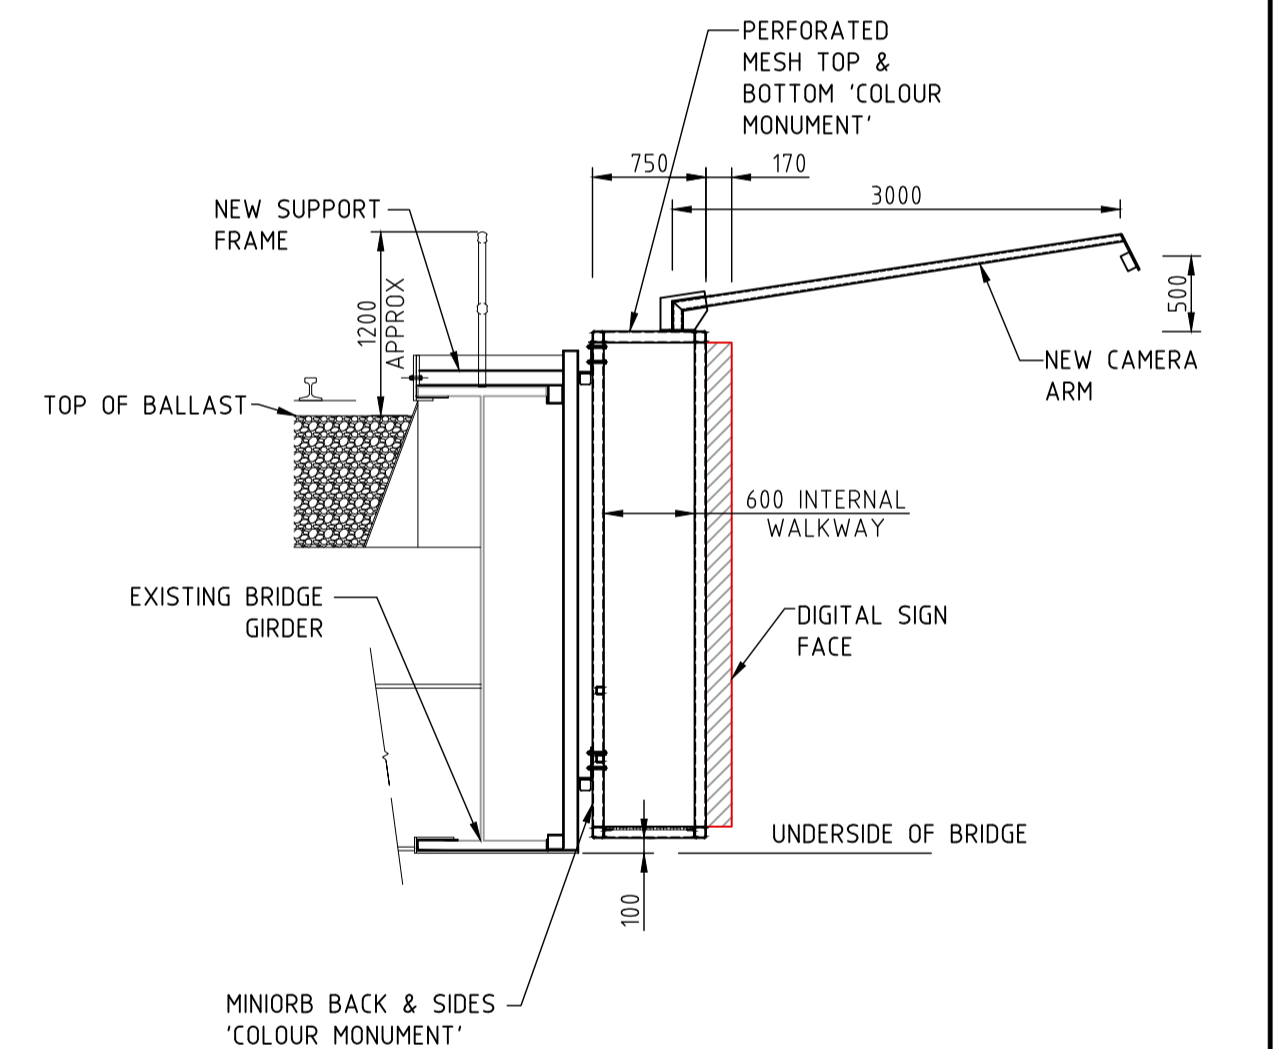

SECTION 1  
SCALE 1:50

NOT FOR CONSTRUCTION

ISS	DATE	COMMENT
A	12/11/21	ISSUED FOR APPROVAL
B	18/11/21	ISSUED FOR APPROVAL
C	26/11/21	ISSUED FOR APPROVAL
D	29/11/21	ISSUED FOR APPROVAL
E	30/11/21	ISSUED FOR APPROVAL




Suite 1, Building 8, 49 Frenchs Forest Road East,  
Frenchs Forest, NSW 2086  
P.O. Box 652, Forestville, NSW 2087  
Ph: 02 9451 3455 Fax: 02 9451 3466  
Email: info@dbce.com.au  
ABN 23 039 013 724

CLIENT:  
**JCDcaux**  
  
PROJECT:  
M4 MOTORWAY - OVERPASS HOMEBUSH, SUPERSITE


TITLE:  
**PROPOSED SIGN  
GENERAL ARRANGEMENT &  
SITE PLAN**

DRAWN A.T.	DESIGN J.L.	DATE: NOV 21
JOB NO: 21258	DWG NO: DA02	
SCALE @ A1: AS SHOWN	REV: E	

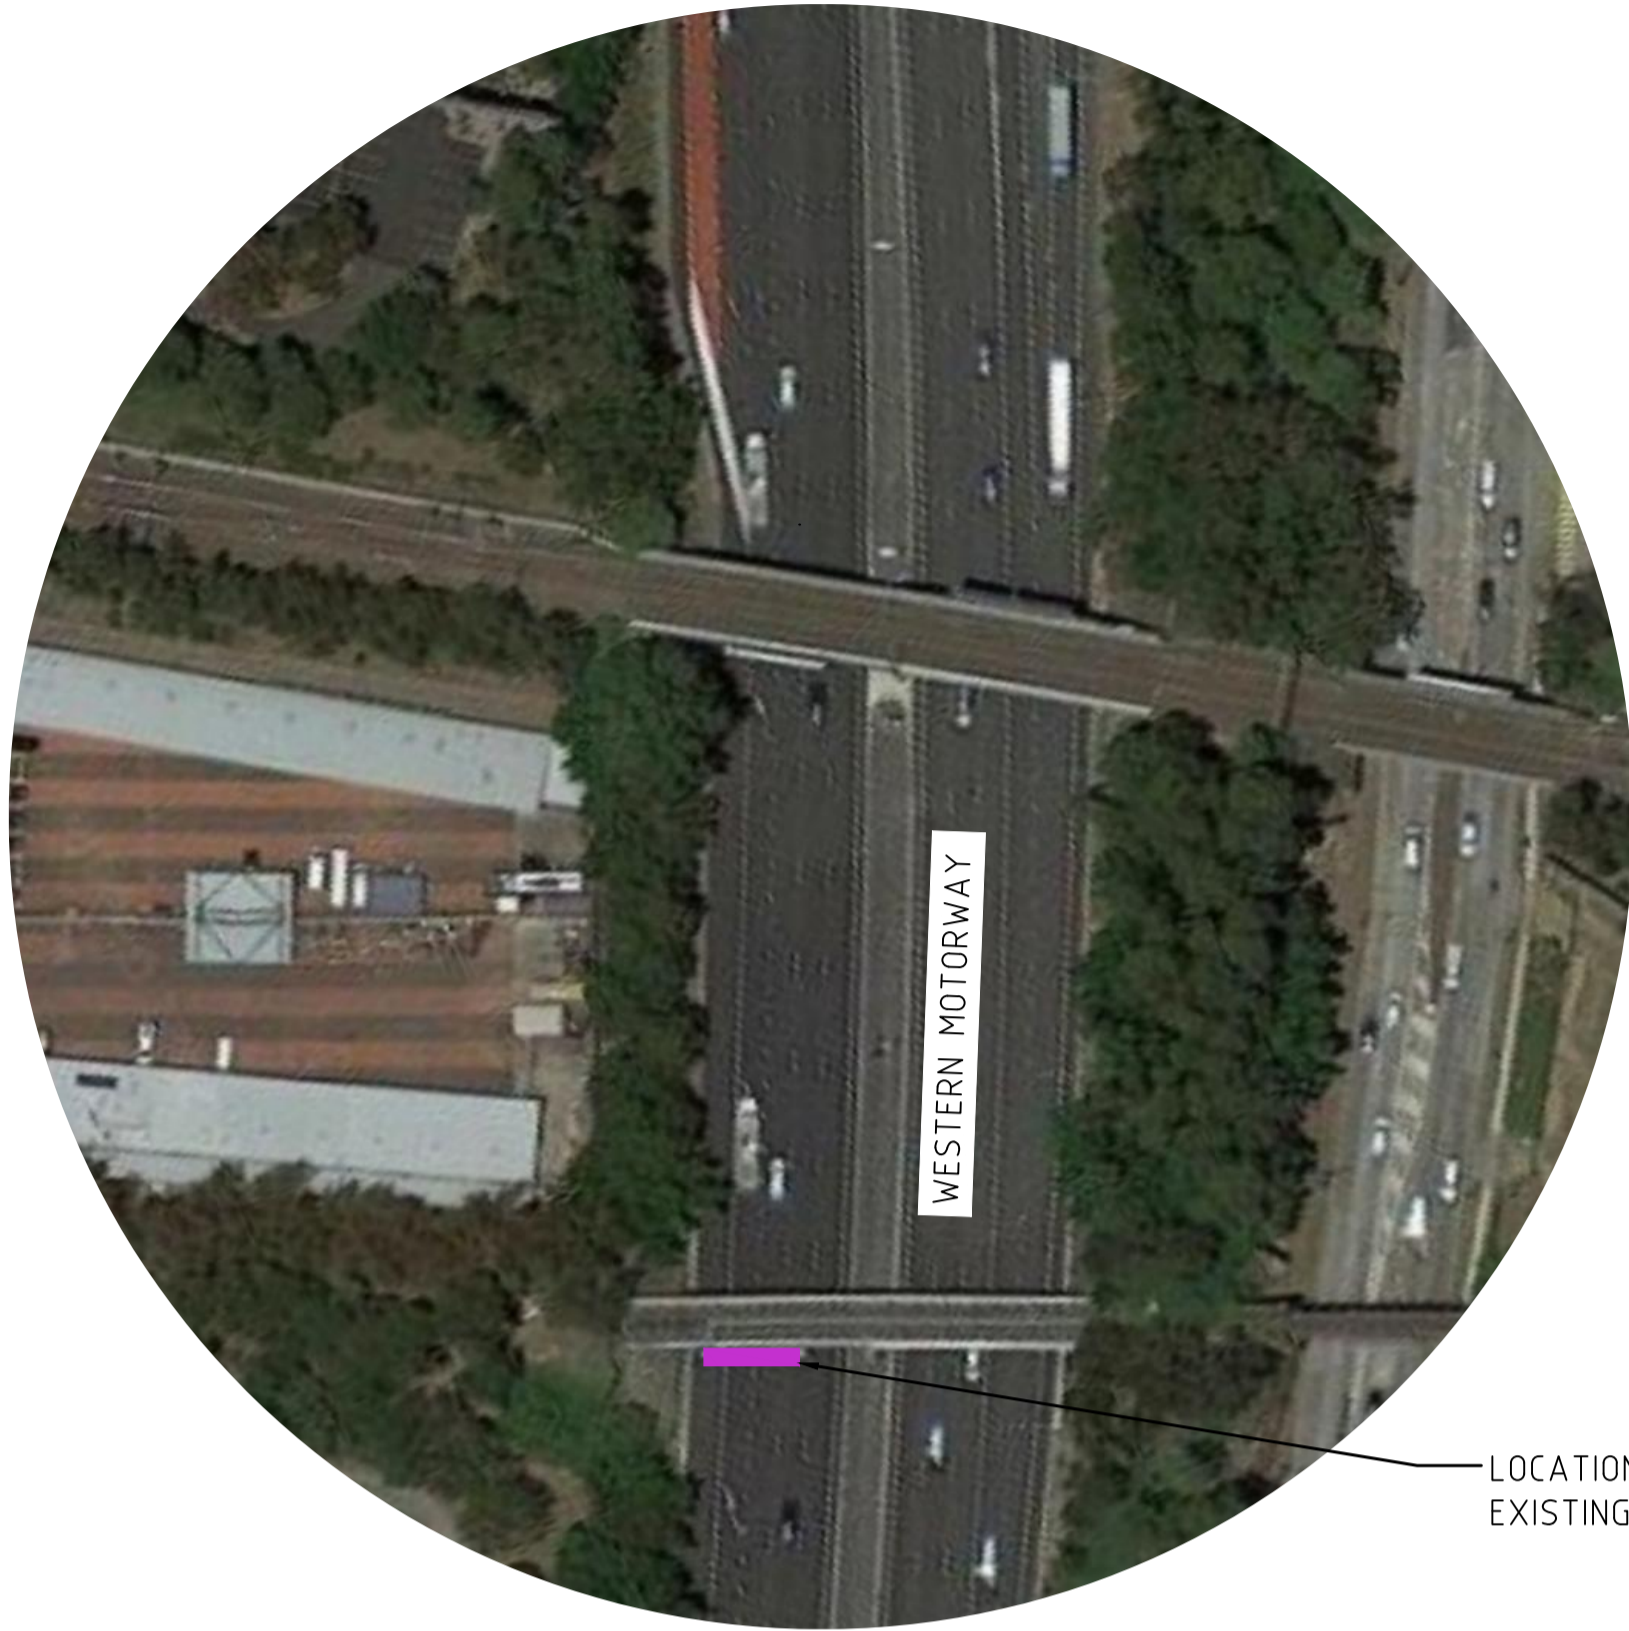


LOCATION OF  
EXISTING SIGN


AERIAL PHOTO  
NTS

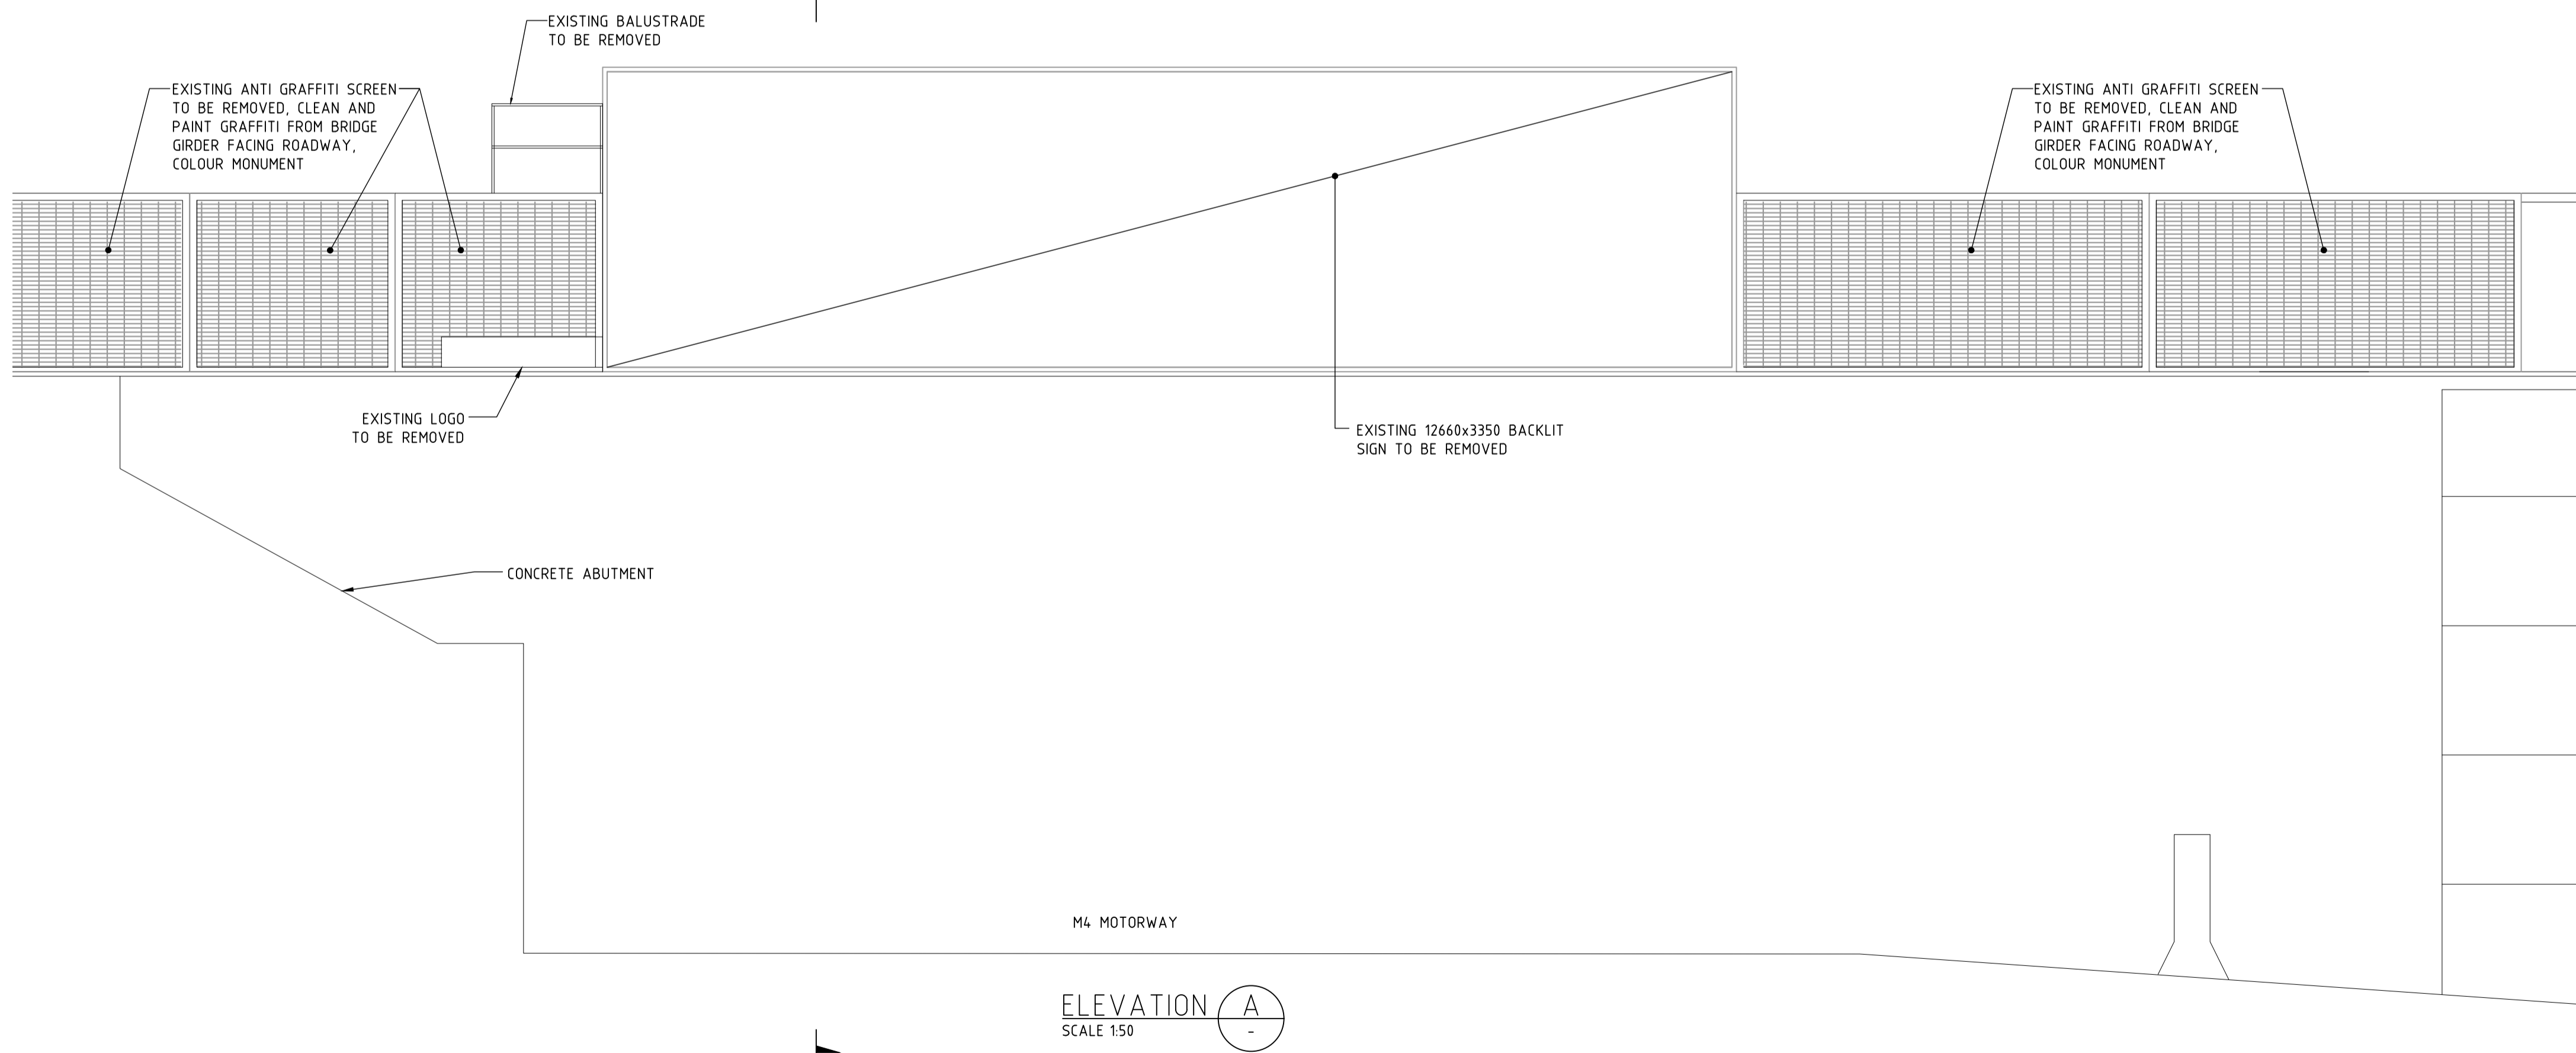

ELEVATION A  
SCALE 1:50

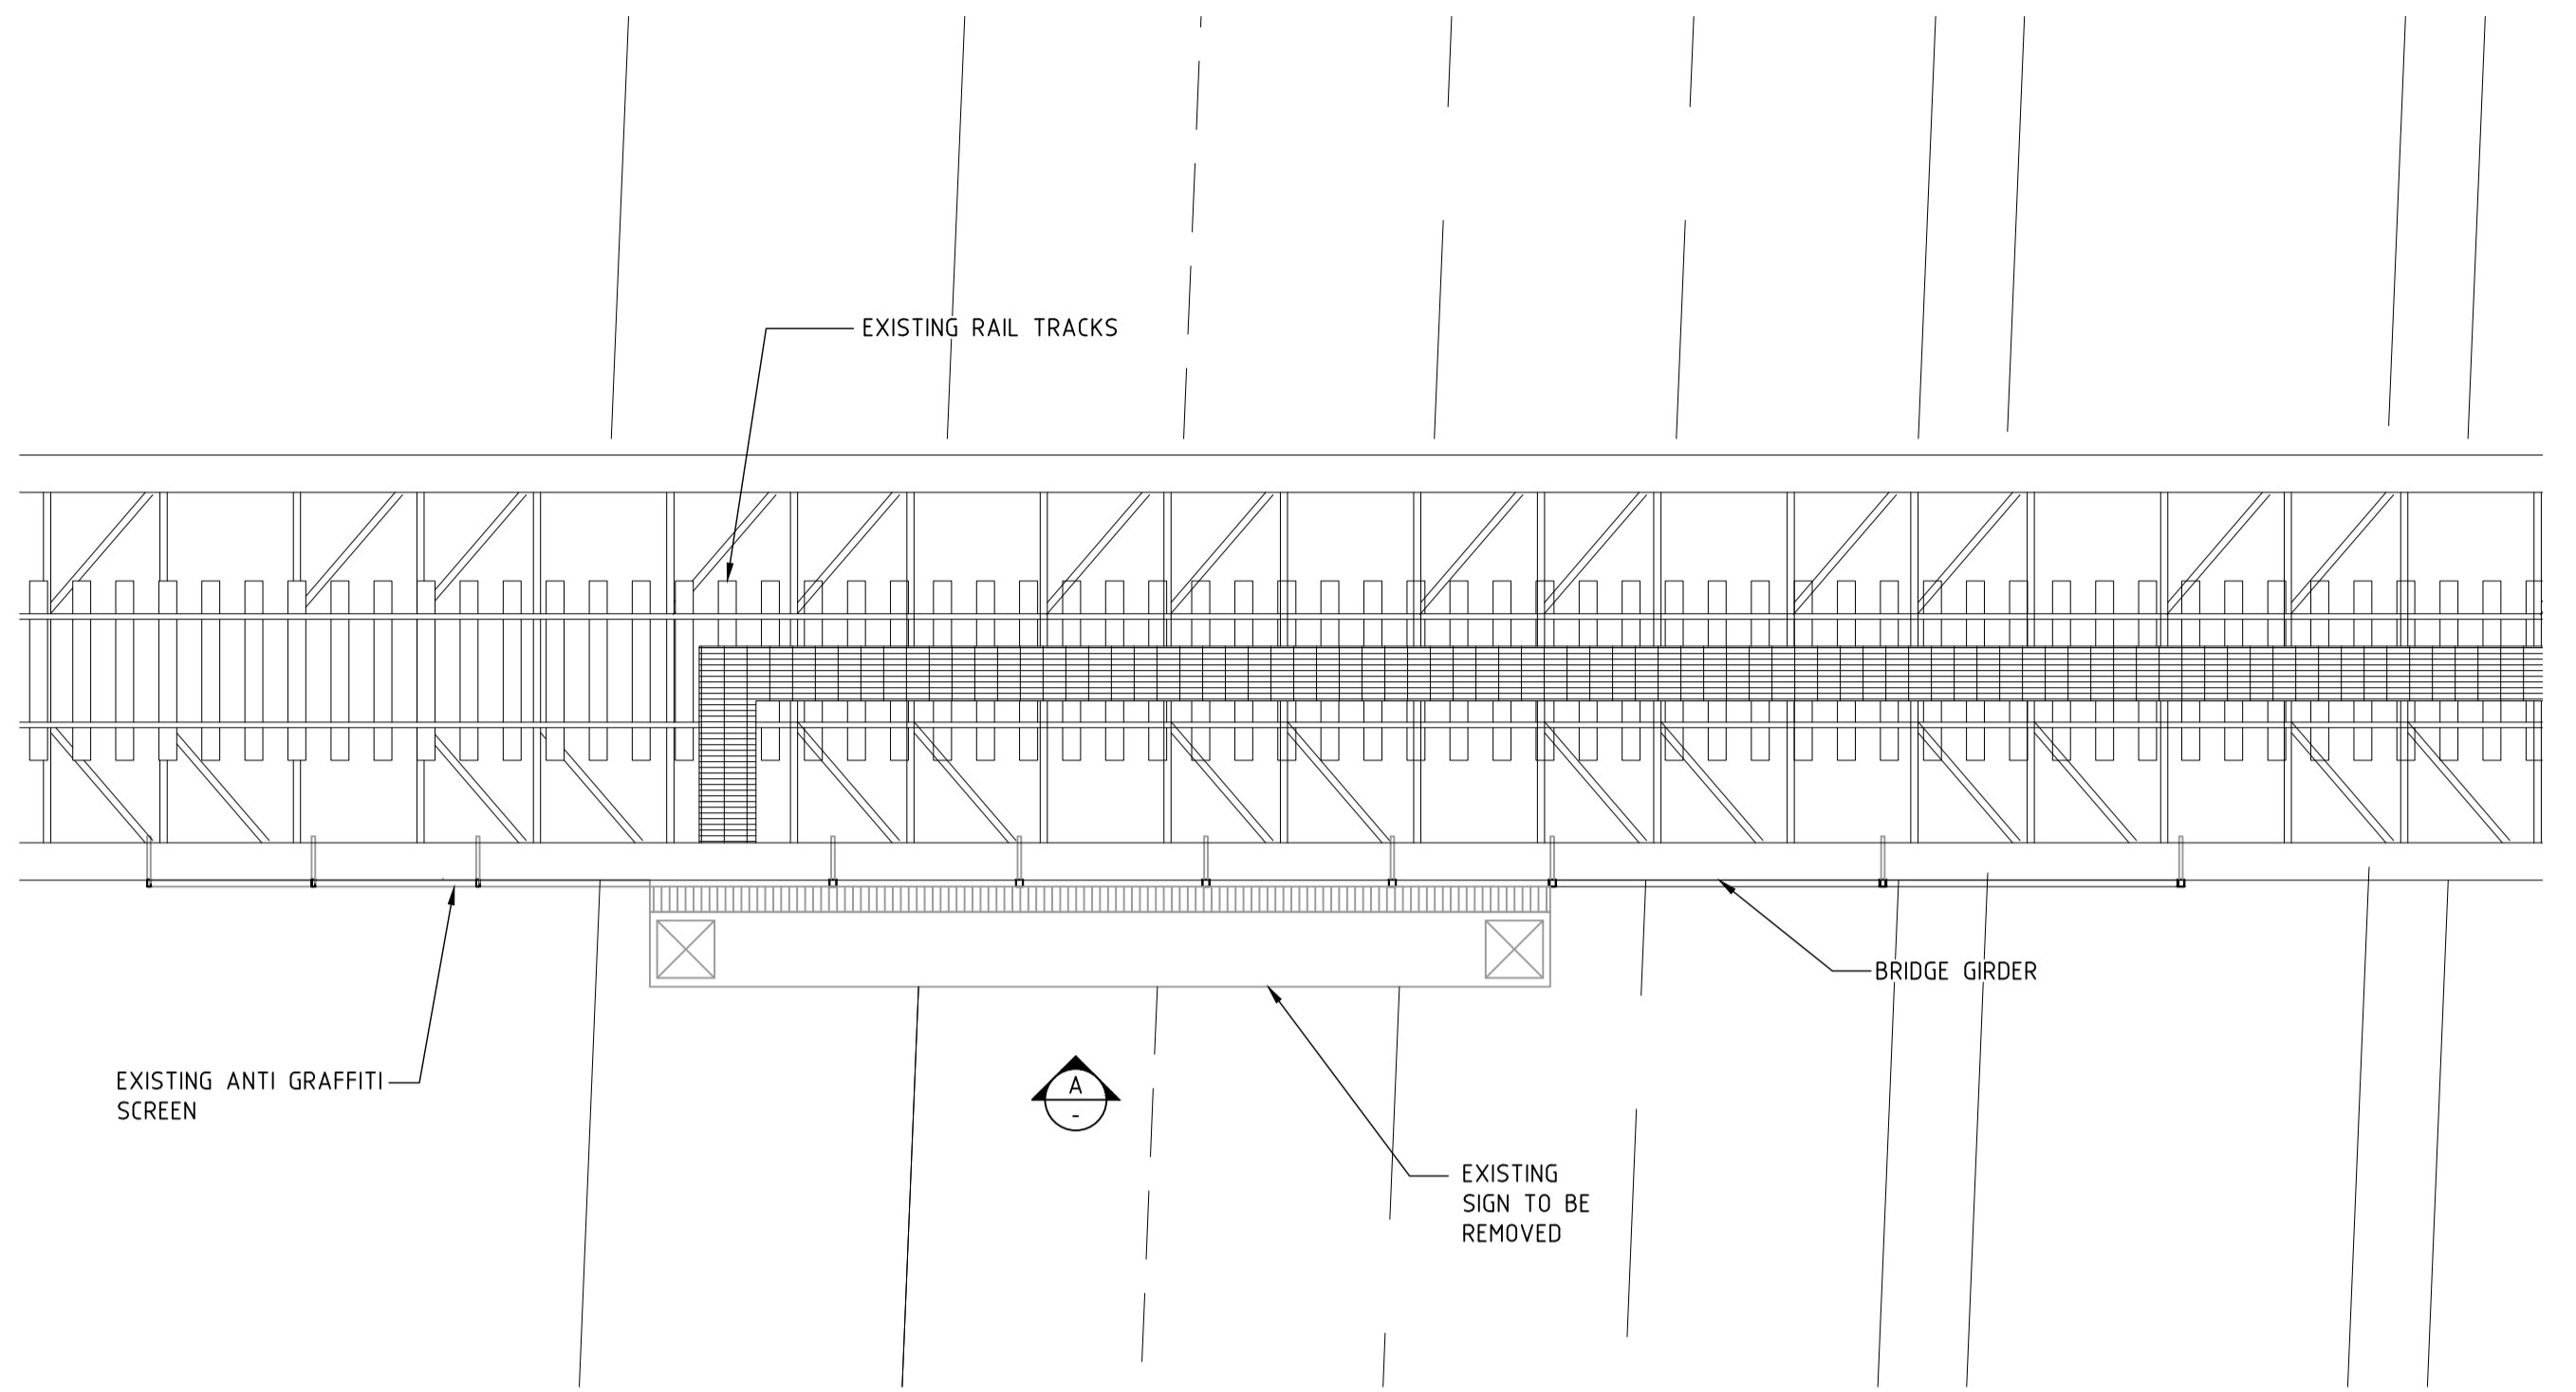

SIGN PLAN  
SCALE 1:100

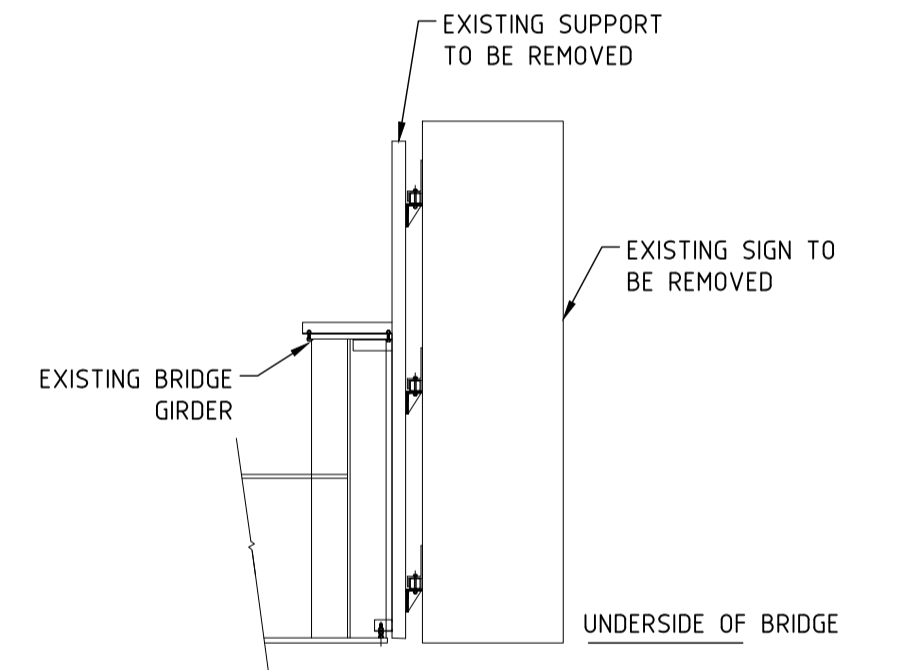

SECTION 1  
SCALE 1:50

NOT FOR CONSTRUCTION

ISS	DATE	COMMENT
A	07/02/22	ISSUED FOR APPROVAL



Suite 1, Building 8, 49 Frenchs Forest Road East,  
Frenchs Forest, NSW 2086  
P.O. Box 652, Forestville, NSW 2087  
Ph: 02 9451 3455 Fax: 02 9451 3466  
Email: info@dbce.com.au  
ABN 23 039 013 724

CLIENT:  
JCDecaux  
PROJECT:  
M4 MOTORWAY - OVERPASS HOMEBUSH, SUPERSITE

TITLE:  
EXISTING SIGN  
GENERAL ARRANGEMENT &  
SITE PLAN

DRAWN A.T	DESIGN J.L	DATE:	FEB'22
JOB NO:	21258	DWG NO:	DA03
SCALE @ A1: AS SHOWN		REV: A	