


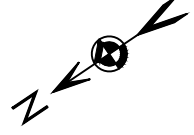


LOCATION OF NEW SIGN





FROM FLEMMINGTON

TO HOMEBUSH

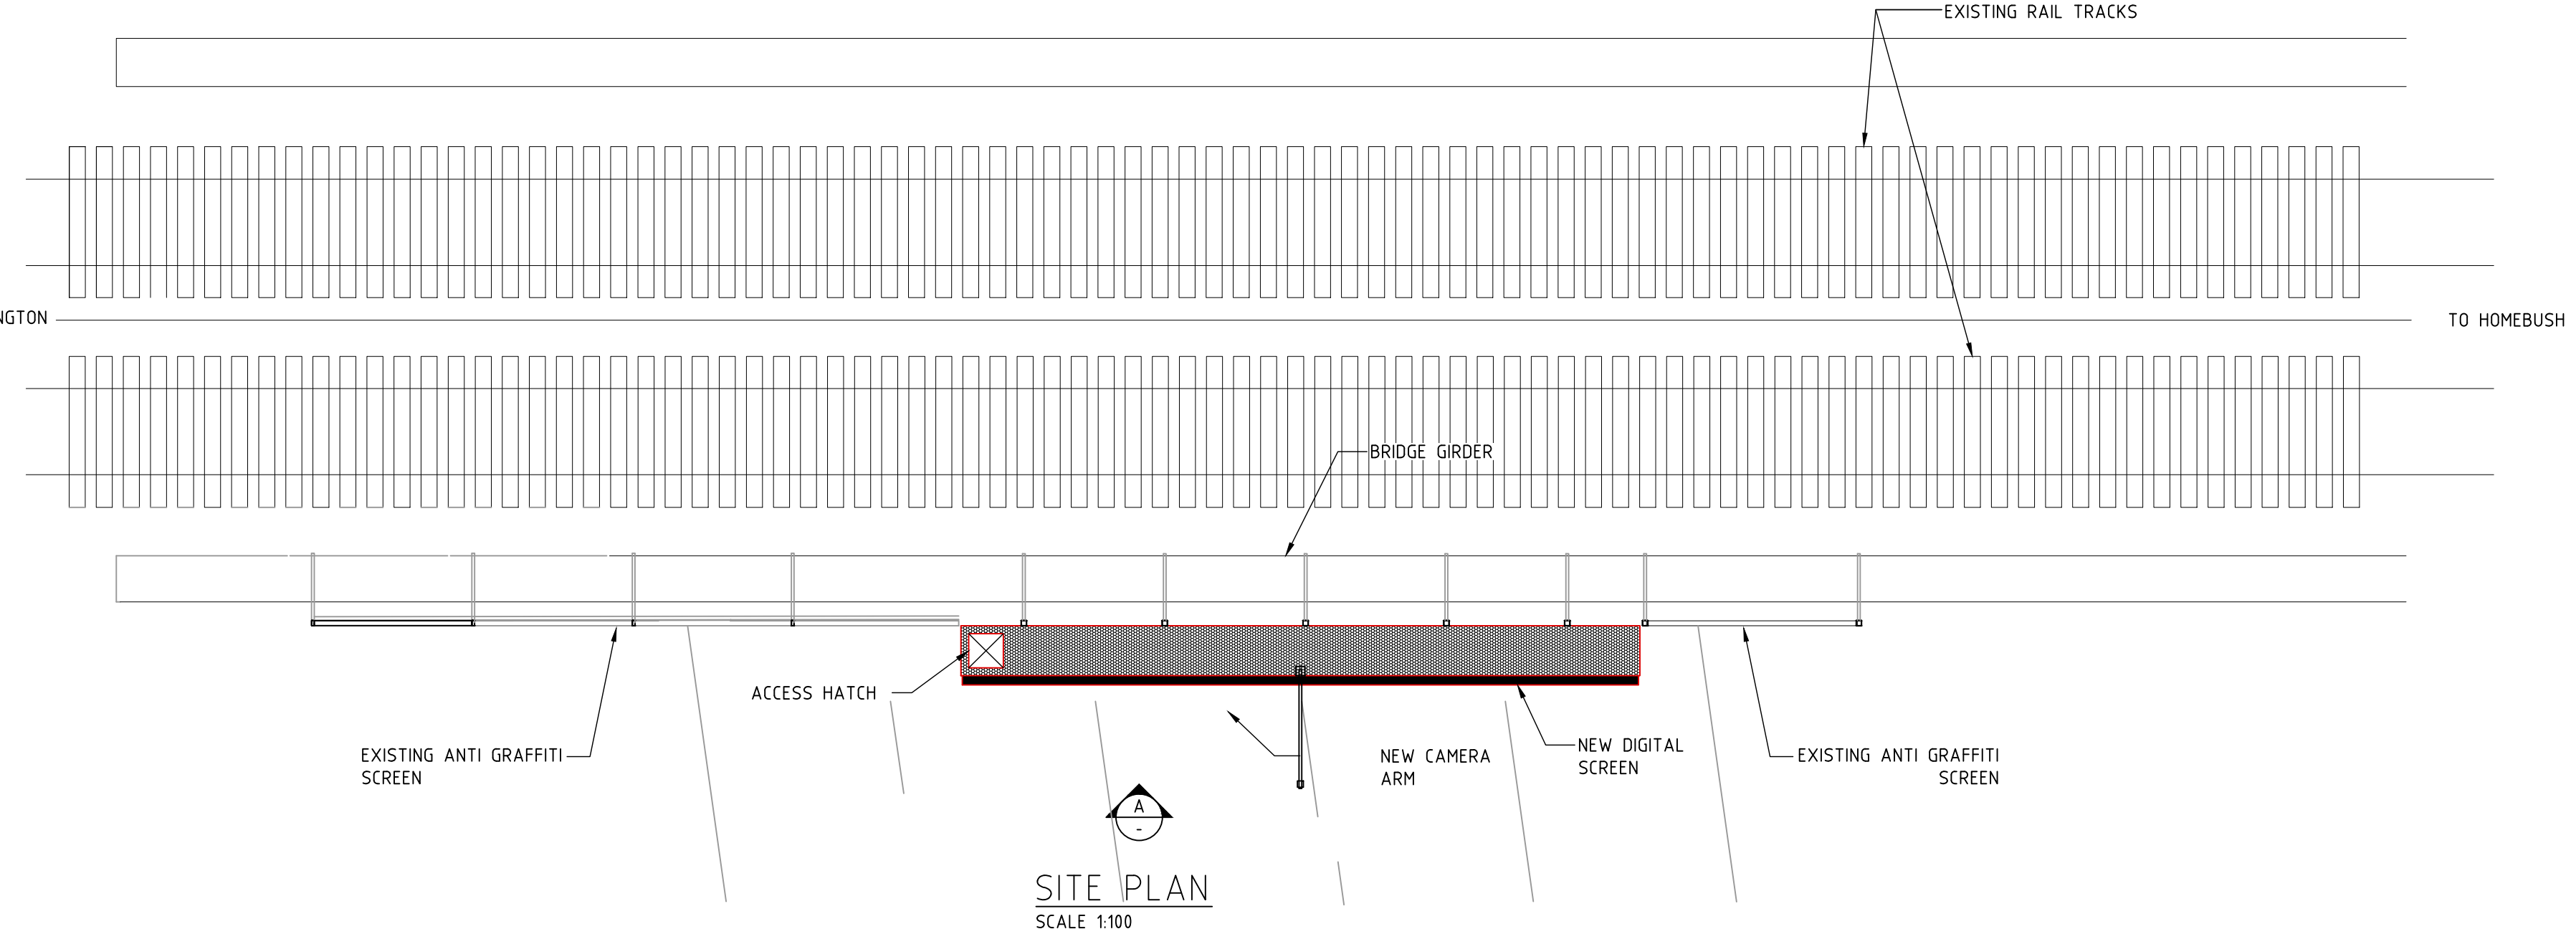

SITE PLAN
SCALE 1:100

AERIAL PHOTO
NTS

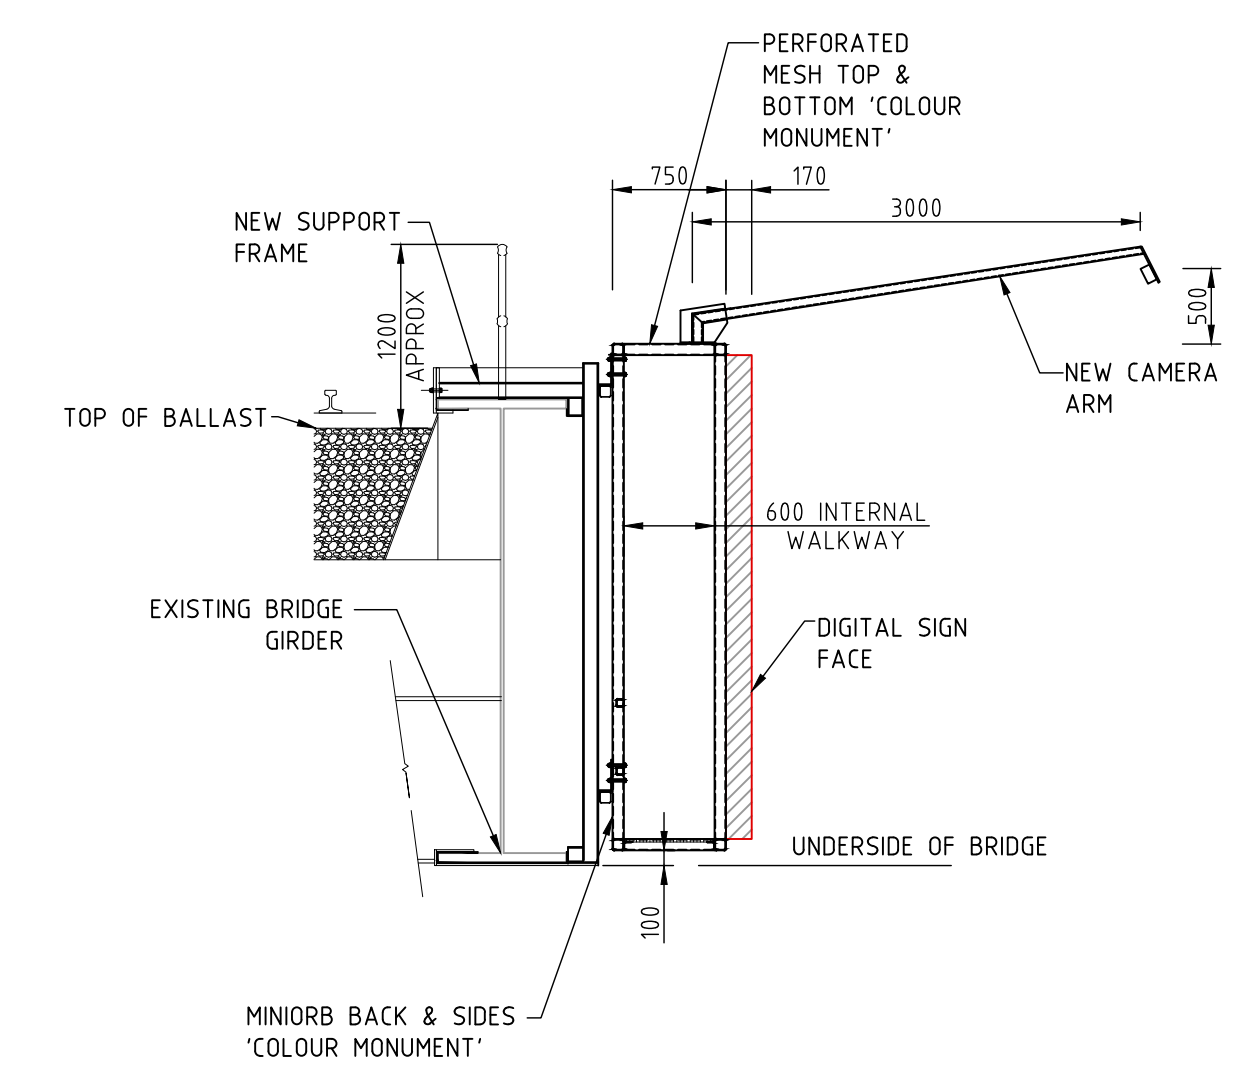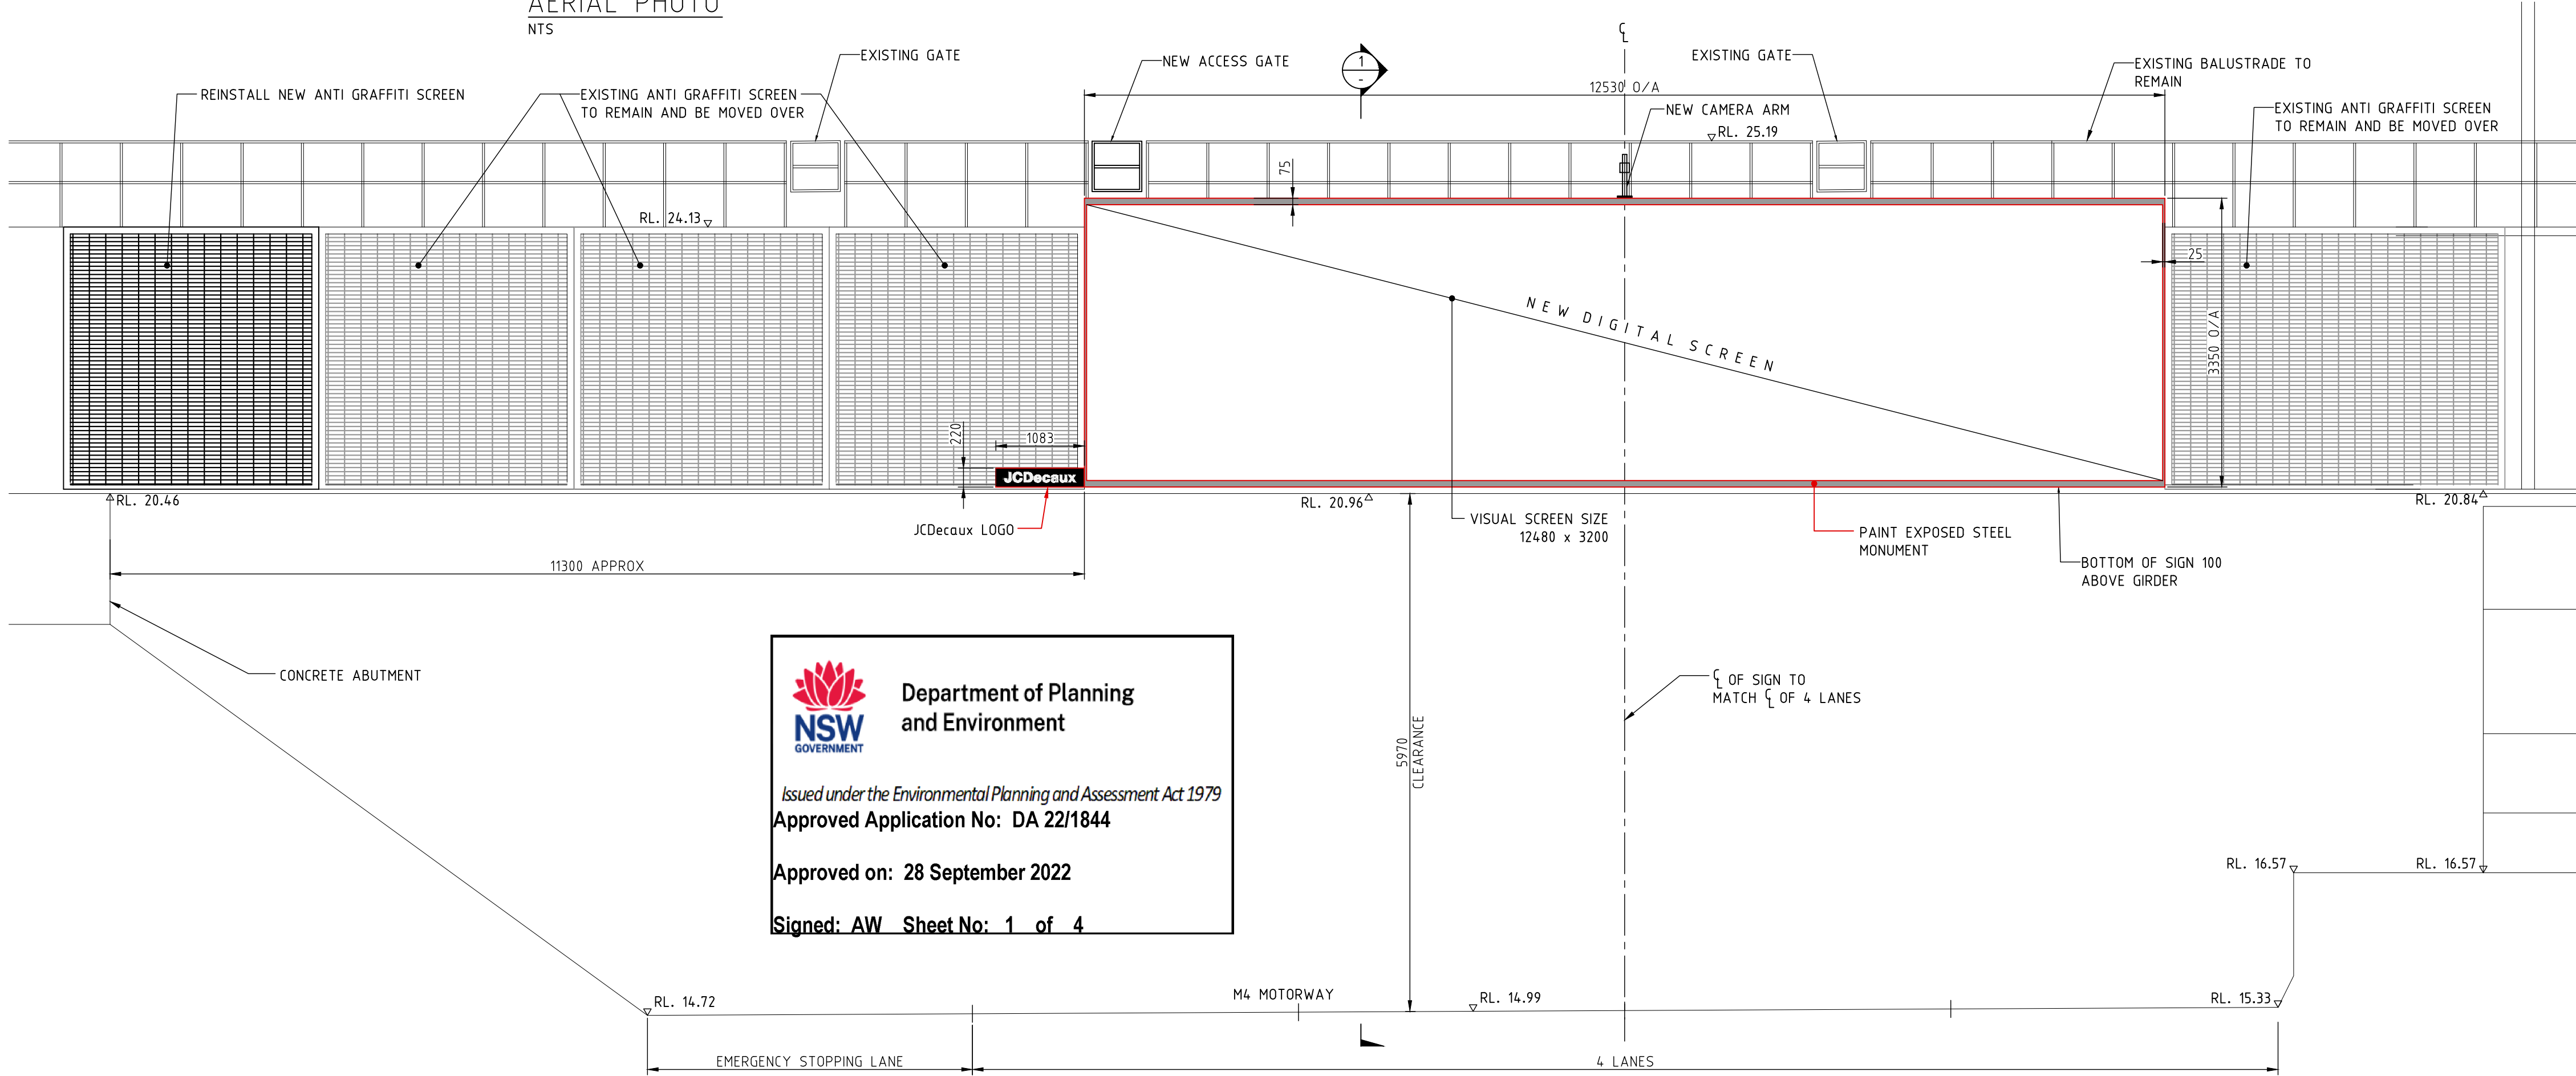

SECTION 1
SCALE 1:50

Department of Planning and Environment
NSW GOVERNMENT
Issued under the Environmental Planning and Assessment Act 1979
Approved Application No: DA 22/1844
Approved on: 28 September 2022
Signed: AW Sheet No: 1 of 4

ELEVATION A
SCALE 1:50

NOT FOR CONSTRUCTION

ISS	DATE	COMMENT
A	12/11/21	ISSUED FOR APPROVAL
B	18/11/21	ISSUED FOR APPROVAL
C	26/11/21	ISSUED FOR APPROVAL
D	29/11/21	ISSUED FOR APPROVAL
E	30/11/21	ISSUED FOR APPROVAL




Suite 1, Building 8, 49 Frenchs Forest Road East,
Frenchs Forest, NSW 2086
P.O. Box 652, Forestville, NSW 2087
Ph: 02 9451 3455 Fax: 02 9451 3466
Email: info@dbce.com.au
ABN 23 039 013 724

CLIENT:
JCDecaux
PROJECT:
M4 MOTORWAY - OVERPASS HOMEBUSH, SUPERSITE


TITLE:
**PROPOSED SIGN
GENERAL ARRANGEMENT &
SITE PLAN**

DRAWN A.T.	DESIGN J.L.	DATE: NOV 21
JOB NO: 21258	DWG NO: DA02	
SCALE @ A1: AS SHOWN	REV: E	

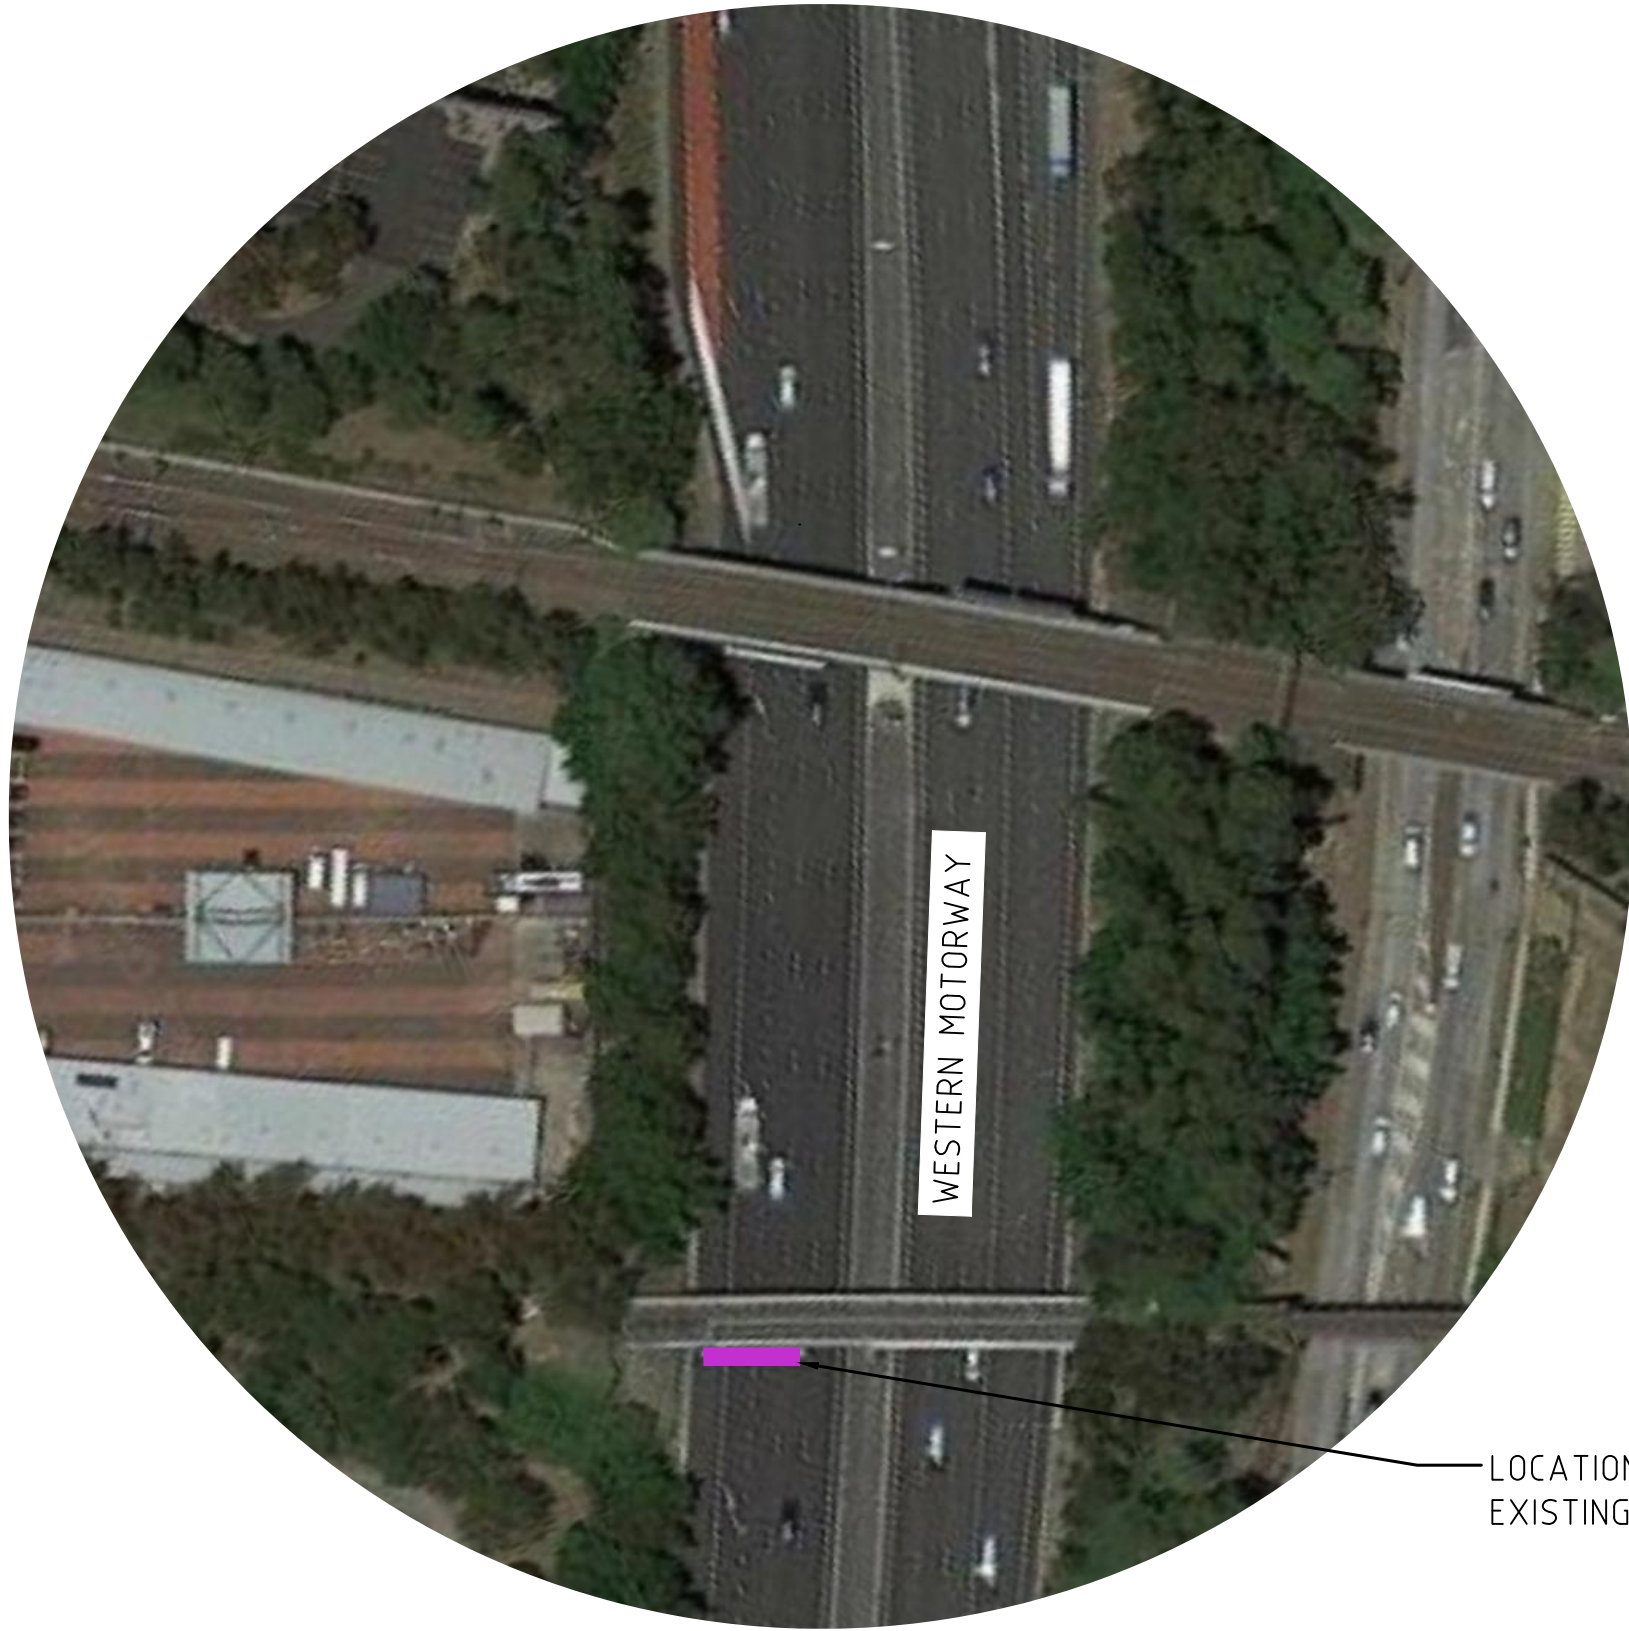

LOCATION OF
EXISTING SIGN

AERIAL PHOTO
NTS

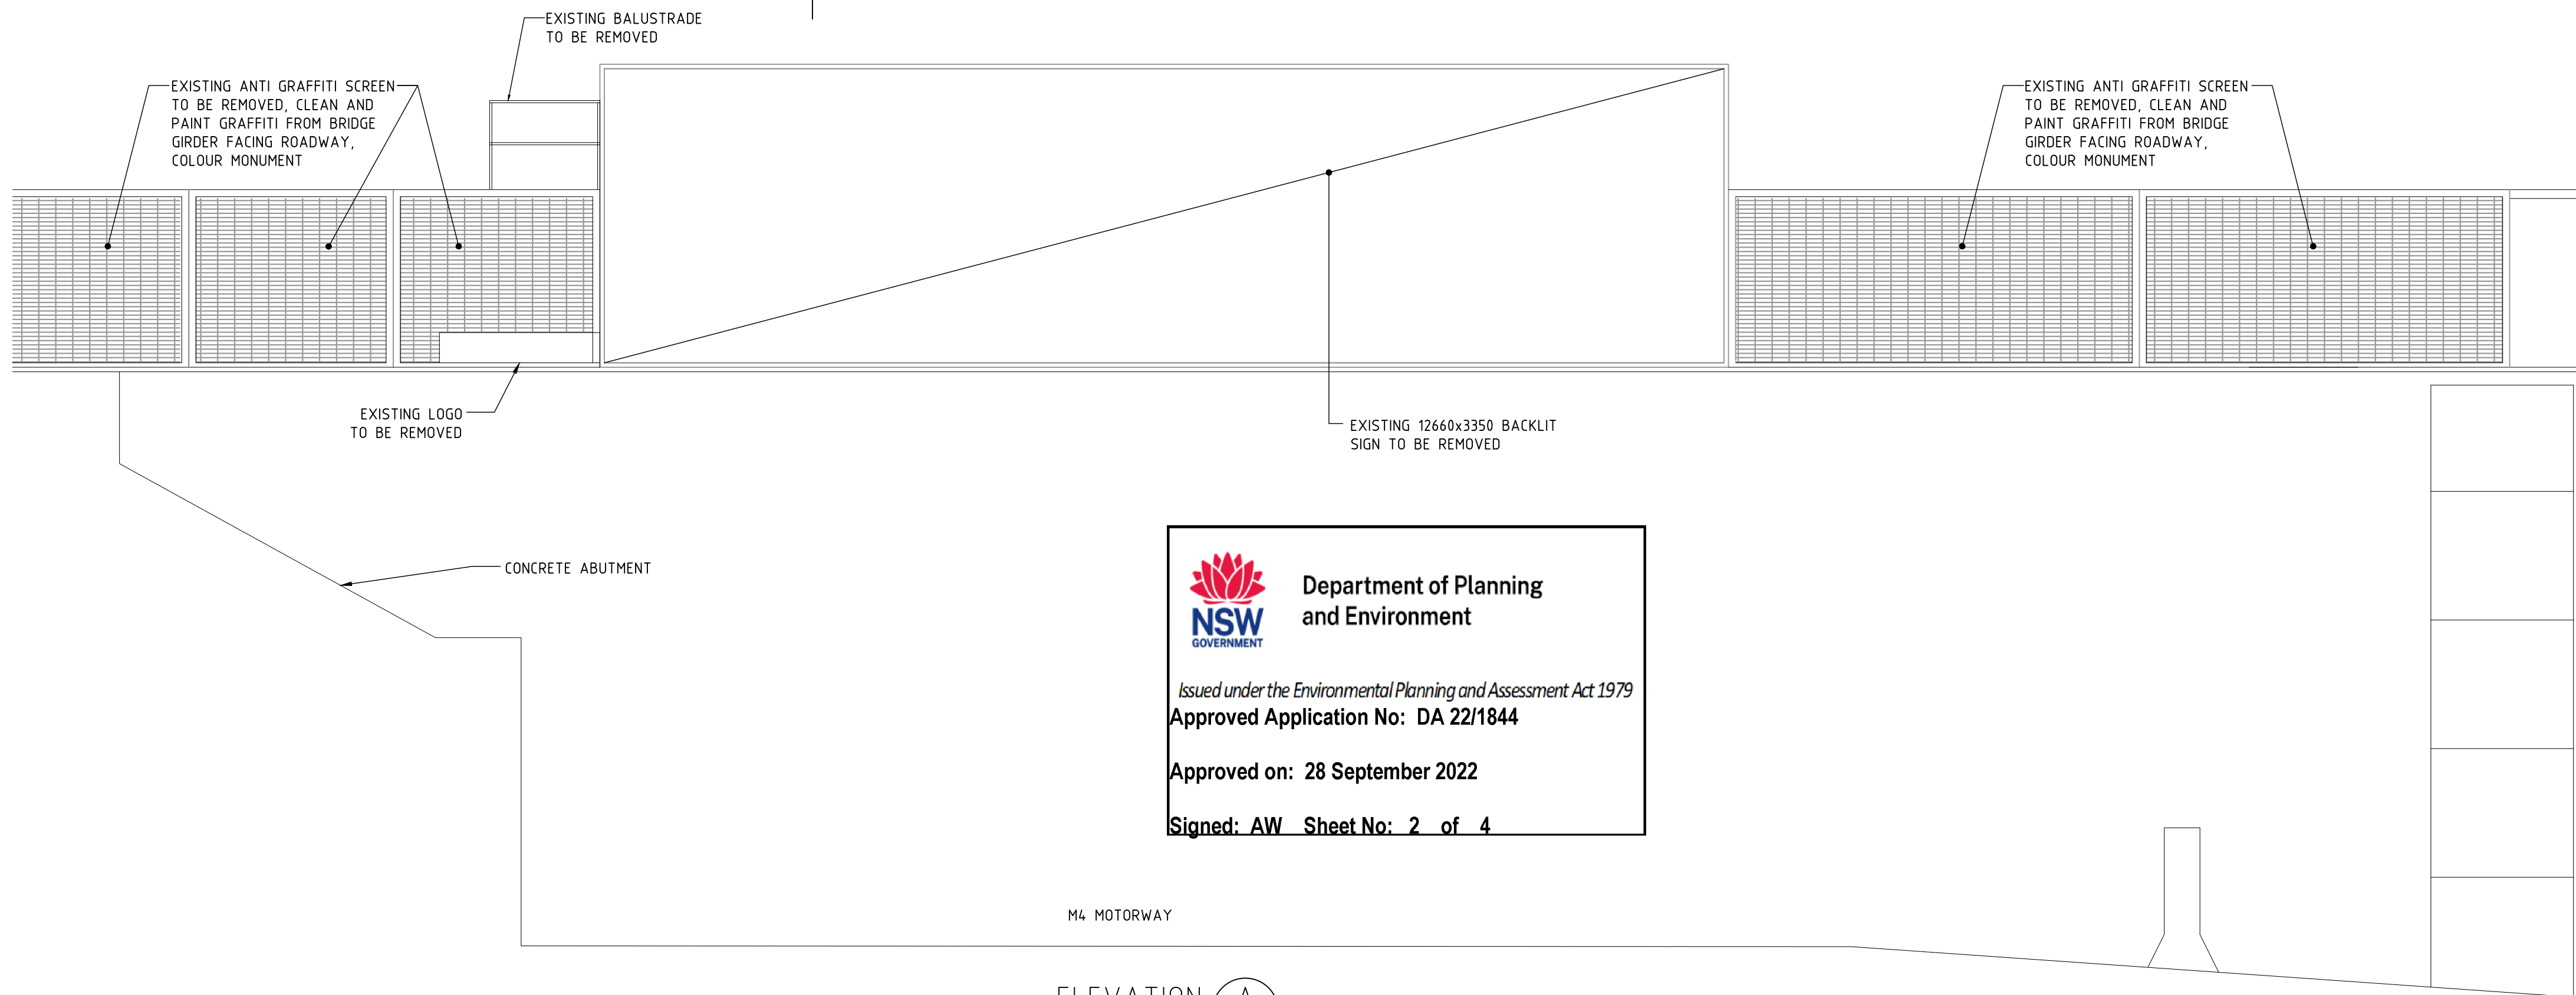

ELEVATION A
SCALE 1:50




Department of Planning
and Environment

Issued under the *Environmental Planning and Assessment Act 1979*
Approved Application No: DA 22/1844


Approved on: 28 September 2022

Signed: AW Sheet No: 2 of 4

M4 MOTORWAY

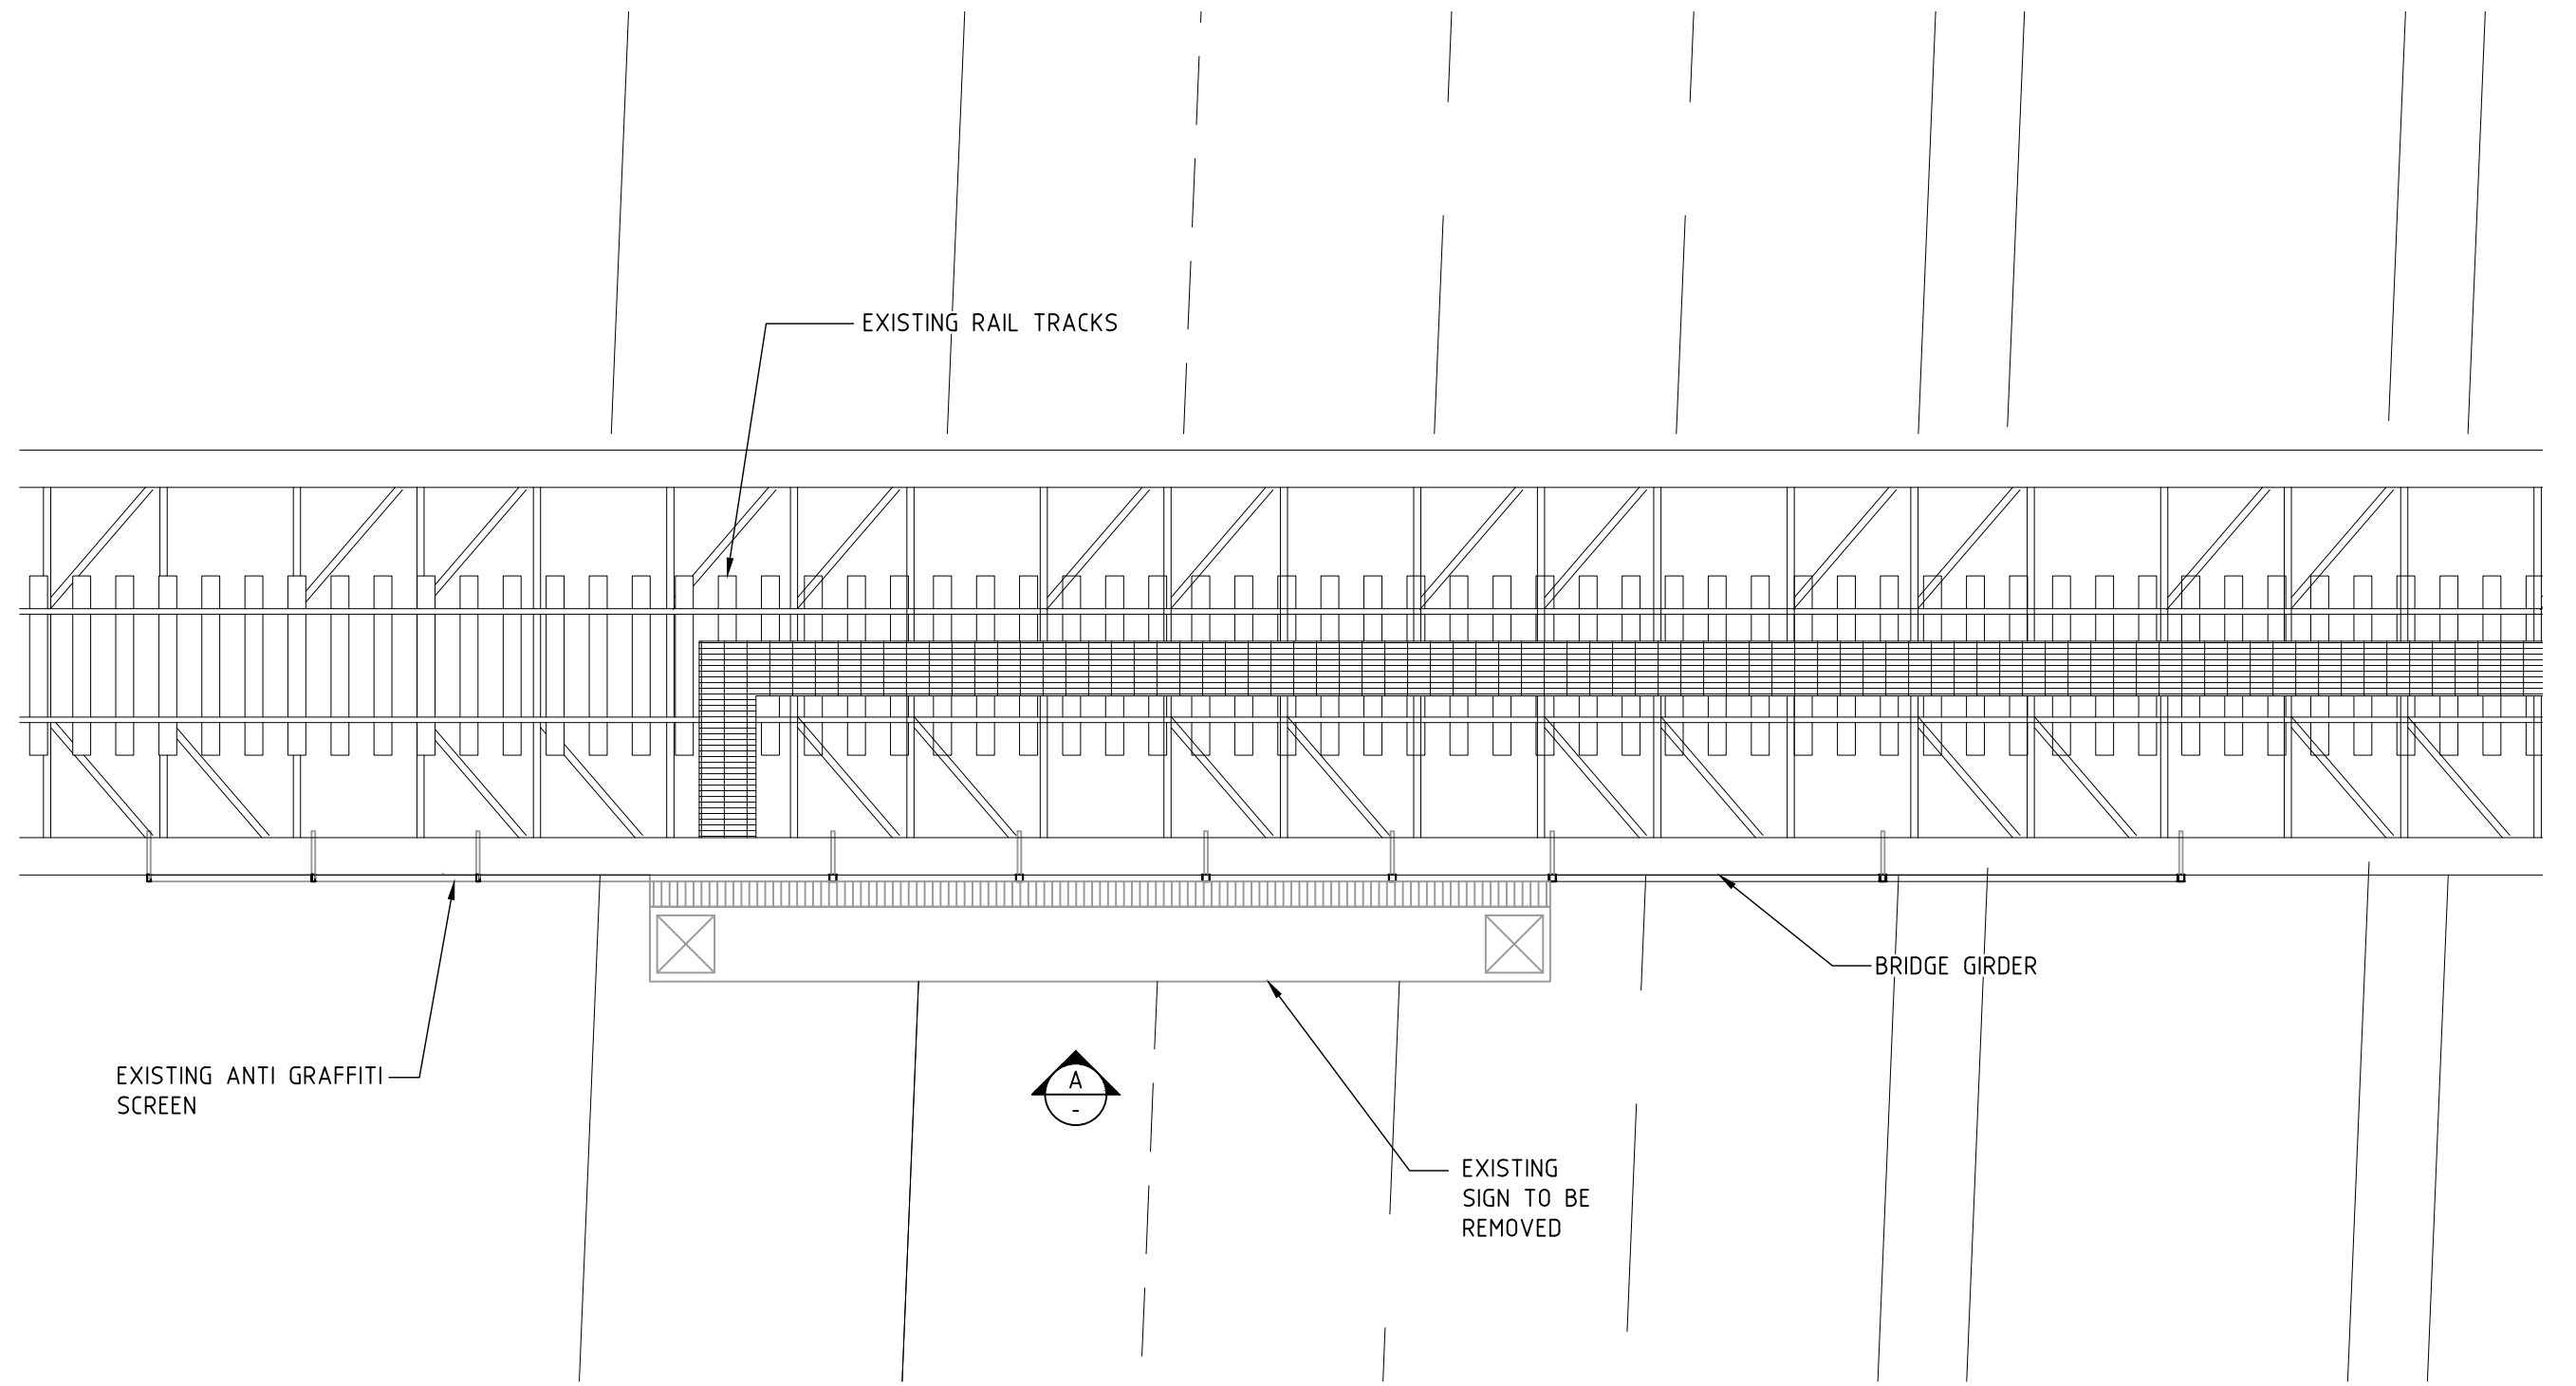

SIGN PLAN
SCALE 1:100

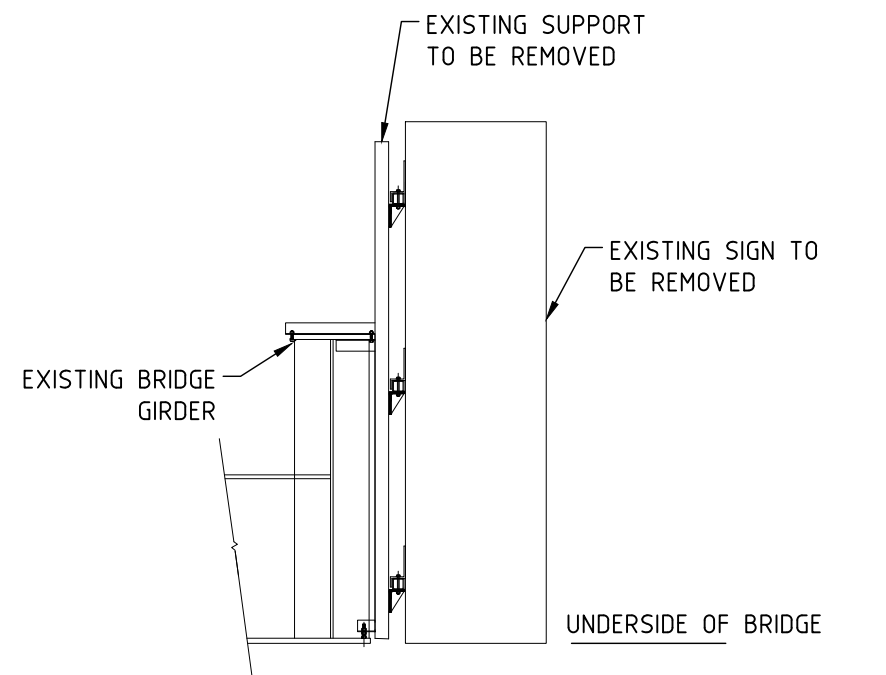

SECTION 1
SCALE 1:50

NOT FOR CONSTRUCTION

ISS	DATE	COMMENT
A	07/02/22	ISSUED FOR APPROVAL



Suite 1, Building 8, 49 Frenchs Forest Road East,
Frenchs Forest, NSW 2086
P.O. Box 652, Forestville, NSW 2087
Ph: 02 9451 3455 Fax: 02 9451 3466
Email: info@dbce.com.au
ABN 23 039 013 724

CLIENT:
JCDecaux

PROJECT:
M4 MOTORWAY - OVERPASS HOMEBUSH, SUPERSITE

TITLE:
EXISTING SIGN
GENERAL ARRANGEMENT &
SITE PLAN

DRAWN	DESIGN	DATE:
A.T.	J.L.	FEB'22
JOB NO:	21258	DWG NO: DA03
SCALE @ A1: AS SHOWN	REV: A	



PERSPECTIVE - LOOKING EAST



PERSPECTIVE 2 - LOOKING EAST



LEGEND

BIT = BITUMEN
BRI = BRIDGE FEATURE LEVEL (SEE SECTIONS)
BW = BOTTOM WALL
DD = DISH DRAIN
EB = EDGE OF BITUMEN
ELO = ELECTRICITY LINE OVERHEAD
RA = RAILING
SCN = SCREEN
SGN = SIGN
TW = TOP OF WALL
UNS = UNDERSIDE LEVEL (SEE SECTIONS)

— DIGITAL CADASTRAL DATABASE BOUNDARY - INDICATIVE POSITION ONLY
— BOUNDARY BY BASIC BOUNDARY INVESTIGATION

NOTES

- BOUNDARY INFORMATION SHOWN AS PER LEGEND. DCDB BOUNDARY POSITIONS ARE APPROXIMATE ONLY AND ARE SUBJECT TO FURTHER BOUNDARY INVESTIGATION
- LOTS SHOWN MAY BE LIMITED IN STRATUM (L.I.S) AND THUS THEIR BOUNDARY LOCATION MAY VARY DEPENDENT ON HEIGHT. OTHER LOTS MAY ALSO EXIST THAN THOSE SHOWN. A BOUNDARY INVESTIGATION SHOULD BE UNDERTAKEN ONCE THE EXACT PROPOSED LOCATION AND HEIGHT OF THE SIGN IS DECIDED SO THAT THE AFFECTED TITLES CAN BE DETERMINED.
- RELATIONSHIP OF FEATURES TO BOUNDARIES IS INDICATIVE ONLY
- IF CONSTRUCTION IS INTENDED TO BE UNDERTAKEN ON OR ADJACENT TO PROPERTY BOUNDARIES THE BOUNDARIES OF THE LAND MUST BE MARKED.
- THIS SURVEY IS FOR DEVELOPMENT APPLICATION PURPOSES FOR SIGNAGE PROJECT ONLY. THIS PLAN MUST NOT BE USED FOR ANY OTHER MATTER, PURPOSE OR CONSTRUCTION SETOUT.
- THIS PLAN HAS BEEN PREPARED FOR THE EXCLUSIVE USE OF JC DECAUX
- RELATIONSHIP OF IMPROVEMENTS TO BOUNDARIES IS DIAGRAMMATIC ONLY. WHERE OFFSETS ARE CRITICAL THEY SHOULD BE CONFIRMED BY FURTHER SURVEY.
- AERIAL PHOTOGRAPHS ARE SUBJECT TO DISTORTION - USE WITH CAUTION
- DIAL BEFORE YOU DIG SERVICES (ph 1100) SHOULD BE USED AND A FULL UTILITY INVESTIGATION, INCLUDING A UTILITY LOCATION SURVEY, SHOULD BE UNDERTAKEN BEFORE CARRYING OUT ANY CONSTRUCTION ACTIVITY IN OR NEAR THE SURVEYED AREA.
- CRITICAL SPOT LEVELS SHOULD BE CONFIRMED WITH SURVEYOR
- THE INFORMATION IS ONLY TO BE USED AT A SCALE ACCURACY OF 1:100 OR AS NOTED.
- DO NOT SCALE OFF THIS PLAN / FIGURED DIMENSIONS TO BE TAKEN IN PREFERENCE TO SCALED READINGS.
- COPYRIGHT © CMS SURVEYORS 2020.
- NO PART OF THIS SURVEY MAY BE REPRODUCED, STORED IN A RETRIEVAL SYSTEM OR TRANSMITTED IN ANY FORM, WITHOUT THE WRITTEN PERMISSION OF THE COPYRIGHT OWNER EXCEPT AS PERMITTED BY THE COPYRIGHT ACT 1968.
- ANY PERMITTED DOWNLOADING, ELECTRONIC STORAGE, DISPLAY, PRINT, COPY OR REPRODUCTION OF THIS SURVEY SHOULD CONTAIN NO ALTERATION OR ADDITION TO THE ORIGINAL SURVEY.
- THIS NOTICE MUST NOT BE ERASED.



Department of Planning
and Environment

Issued under the Environmental Planning and Assessment Act 1979
Approved Application No: DA 22/1844

Approved on: 28 September 2022

Signed: AW Sheet No: 3 of 4

				HORIZONTAL DATUM:		VERTICAL DATUM:		CLIENT:		SURVEY PLAN		 C.M.S. Surveyors Pty Limited ACN: 096 240 201 PO Box 463 Dee Why NSW 2099 2/99A South Creek Road, Dee Why NSW 2099 Telephone: (02) 9971 4802 Facsimile: (02) 9971 4822 E-mail: info@cmsurveyors.com.au	SURVEYED TC		DRAWN CL		CHECKED CL		APPROVED DR	
				CO-ORDINATE SYSTEM: MGA-GDA2020		DATUM: AUSTRALIAN HEIGHT DATUM (AHD)		JCDECAUX AUSTRALIA TRADING PTY LTD		SHOWING DETAILS OF BRIDGE AT PROPOSED SIGNAGE LOCATION			SURVEY INSTRUCTION 20803		SCALE 1:250 B1 1:500 A3		DATE OF SURVEY 02/11/2021			
				MARKS ADOPTED: S558095 & S5114987		B.M. ADOPTED: S558095 R.L. 16.885 (LB)		LEVEL 6, 1 YORK STREET		RAILWAY BRIDGE OVER M4 MOTORWAY			DRAWING NAME 20803detail				SHEET 1 OF 2		ISSUE 1	
								SYDNEY, NSW, 2000		LIDCOMBE, NSW, 2140			CAD FILE 20803siteplan.dwg							
I		FIRST ISSUE		09/11/2021		LGA: CUMBERLAND CITY														



Department of Planning
and Environment



Issued under the *Environmental Planning and Assessment Act 1979*
Approved Application No: DA 22/1844

Approved on: 28 September 2022

Signed: AW Sheet No: 4 of 4

SECTION 1 - LOOKING EAST

NOTE: SECTION IS ALIGNED TO BRIDGE - ROAD WIDTHS ARE DISTORTED

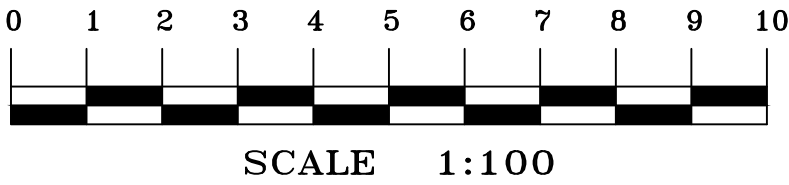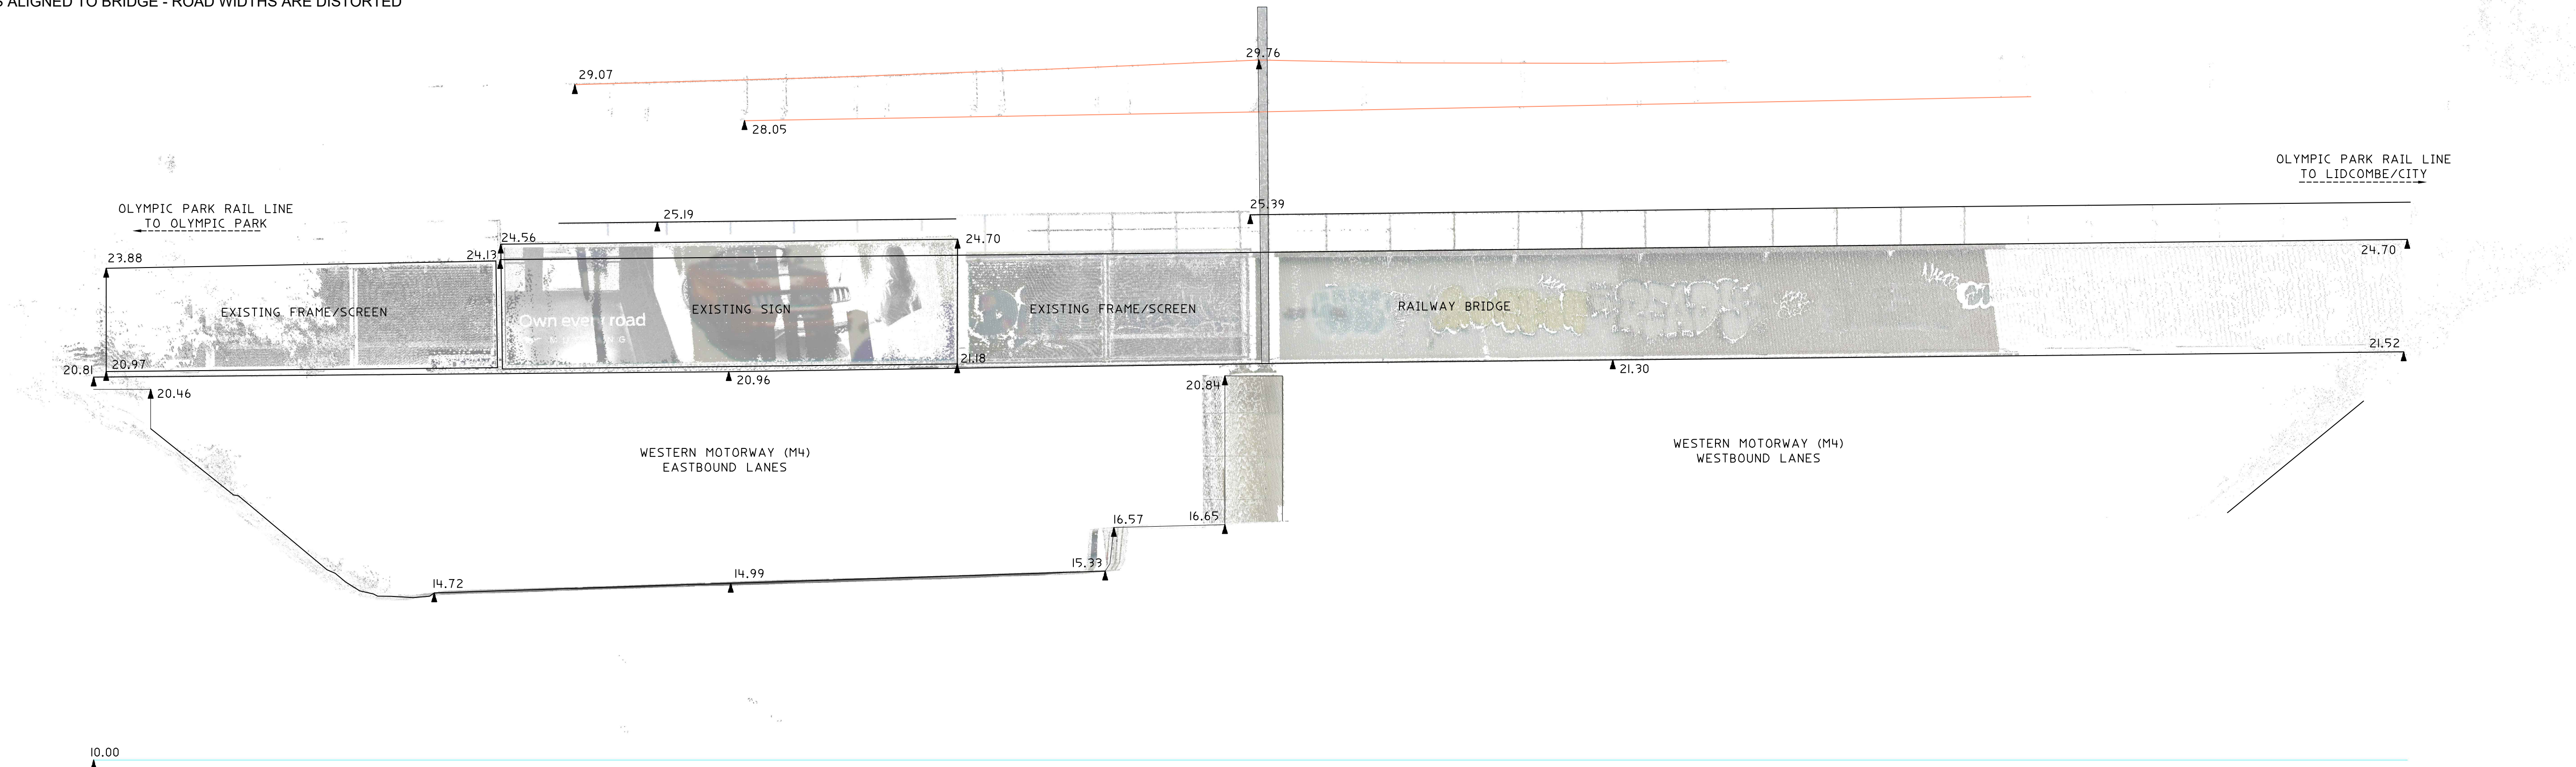

			HORIZONTAL DATUM:	VERTICAL DATUM:	CLIENT:	SURVEY PLAN	 C.M.S. Surveyors Pty Limited ACN: 096 240 201 PO Box 463 Dee Why NSW 2099 2/99A South Creek Road, Dee Why NSW 2099 Telephone: (02) 9971 4802 Facsimile: (02) 9971 4822 E-mail: info@cmssurveyors.com.au	SURVEYED TC	DRAWN CL	CHECKED CL	APPROVED DR	
			CO-ORDINATE SYSTEM: MGA-GDA2020	DATUM: AUSTRALIAN HEIGHT DATUM (AHD)	JCDECAUX AUSTRALIA TRADING PTY LTD	SHOWING DETAILS OF BRIDGE AT PROPOSED SIGNAGE LOCATION		SURVEY INSTRUCTION 20803	SCALE 1:100 A1 1:200 A3	DATE OF SURVEY 02/11/2021		
			MARKS ADOPTED: SS58095 & SS114987	B.M. ADOPTED: SS58095 R.L. 16.885 (LB)	LEVEL 6, 1 YORK STREET	RAILWAY BRIDGE OVER M4 MOTORWAY		DRAWING NAME 20803detail			SHEET 2 OF 2	ISSUE 1
			LGA: CUMBERLAND CITY	SOURCE: S.C.I.M.S. (05/11/2021)	SYDNEY, NSW, 2000	LIDCOMBE, NSW, 2140		CAD FILE 20803siteplan.dwg				
I	FIRST ISSUE	09/11/2021										