

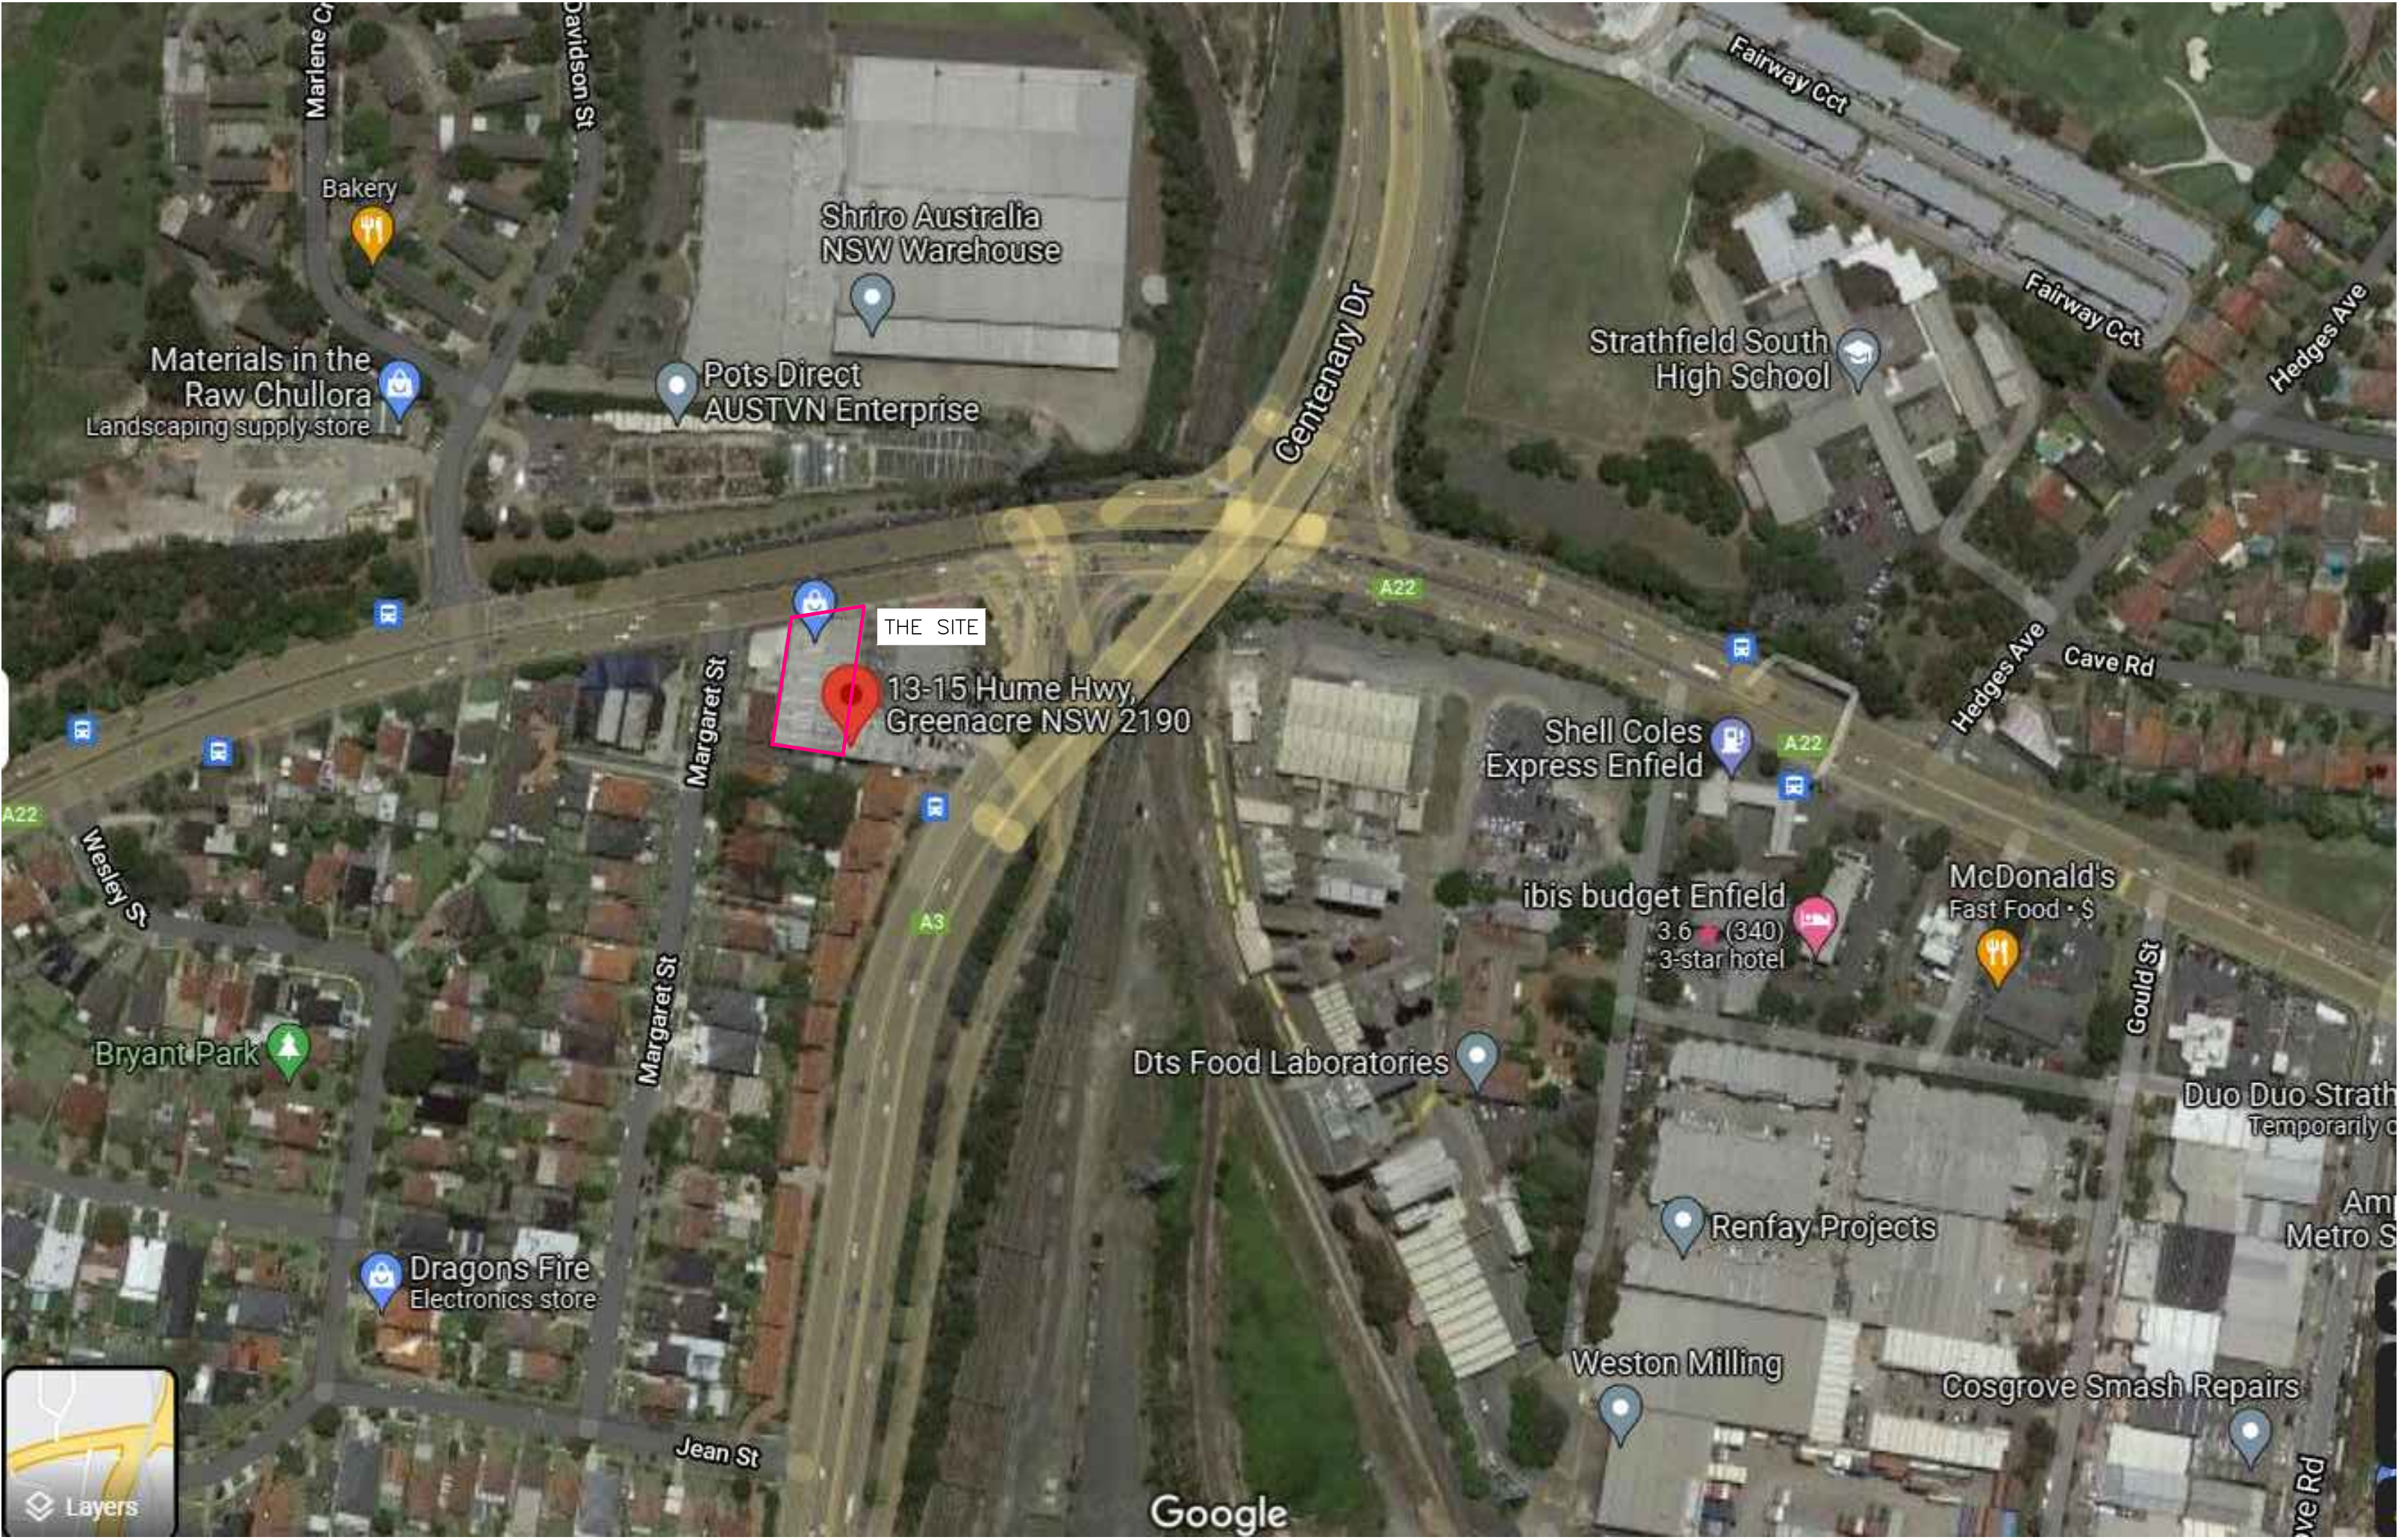


SITE ANALYSIS AND LOCATION PLAN


PROJECT: PROPOSED ALTERATIONS AND ADDITIONS AT 9-11 HUME HIGHWAY, GREENACRE				
SITE ANALYSIS AND LOCATION PLAN				
SCALE:	AS NOTED @ A2	CHECKED:	R.D.	DRAWING No: 1930-A01
DRAWN:	O.K.	APPROVED:		
DATE:	07/02/2022	DATE:	07/02/2022	

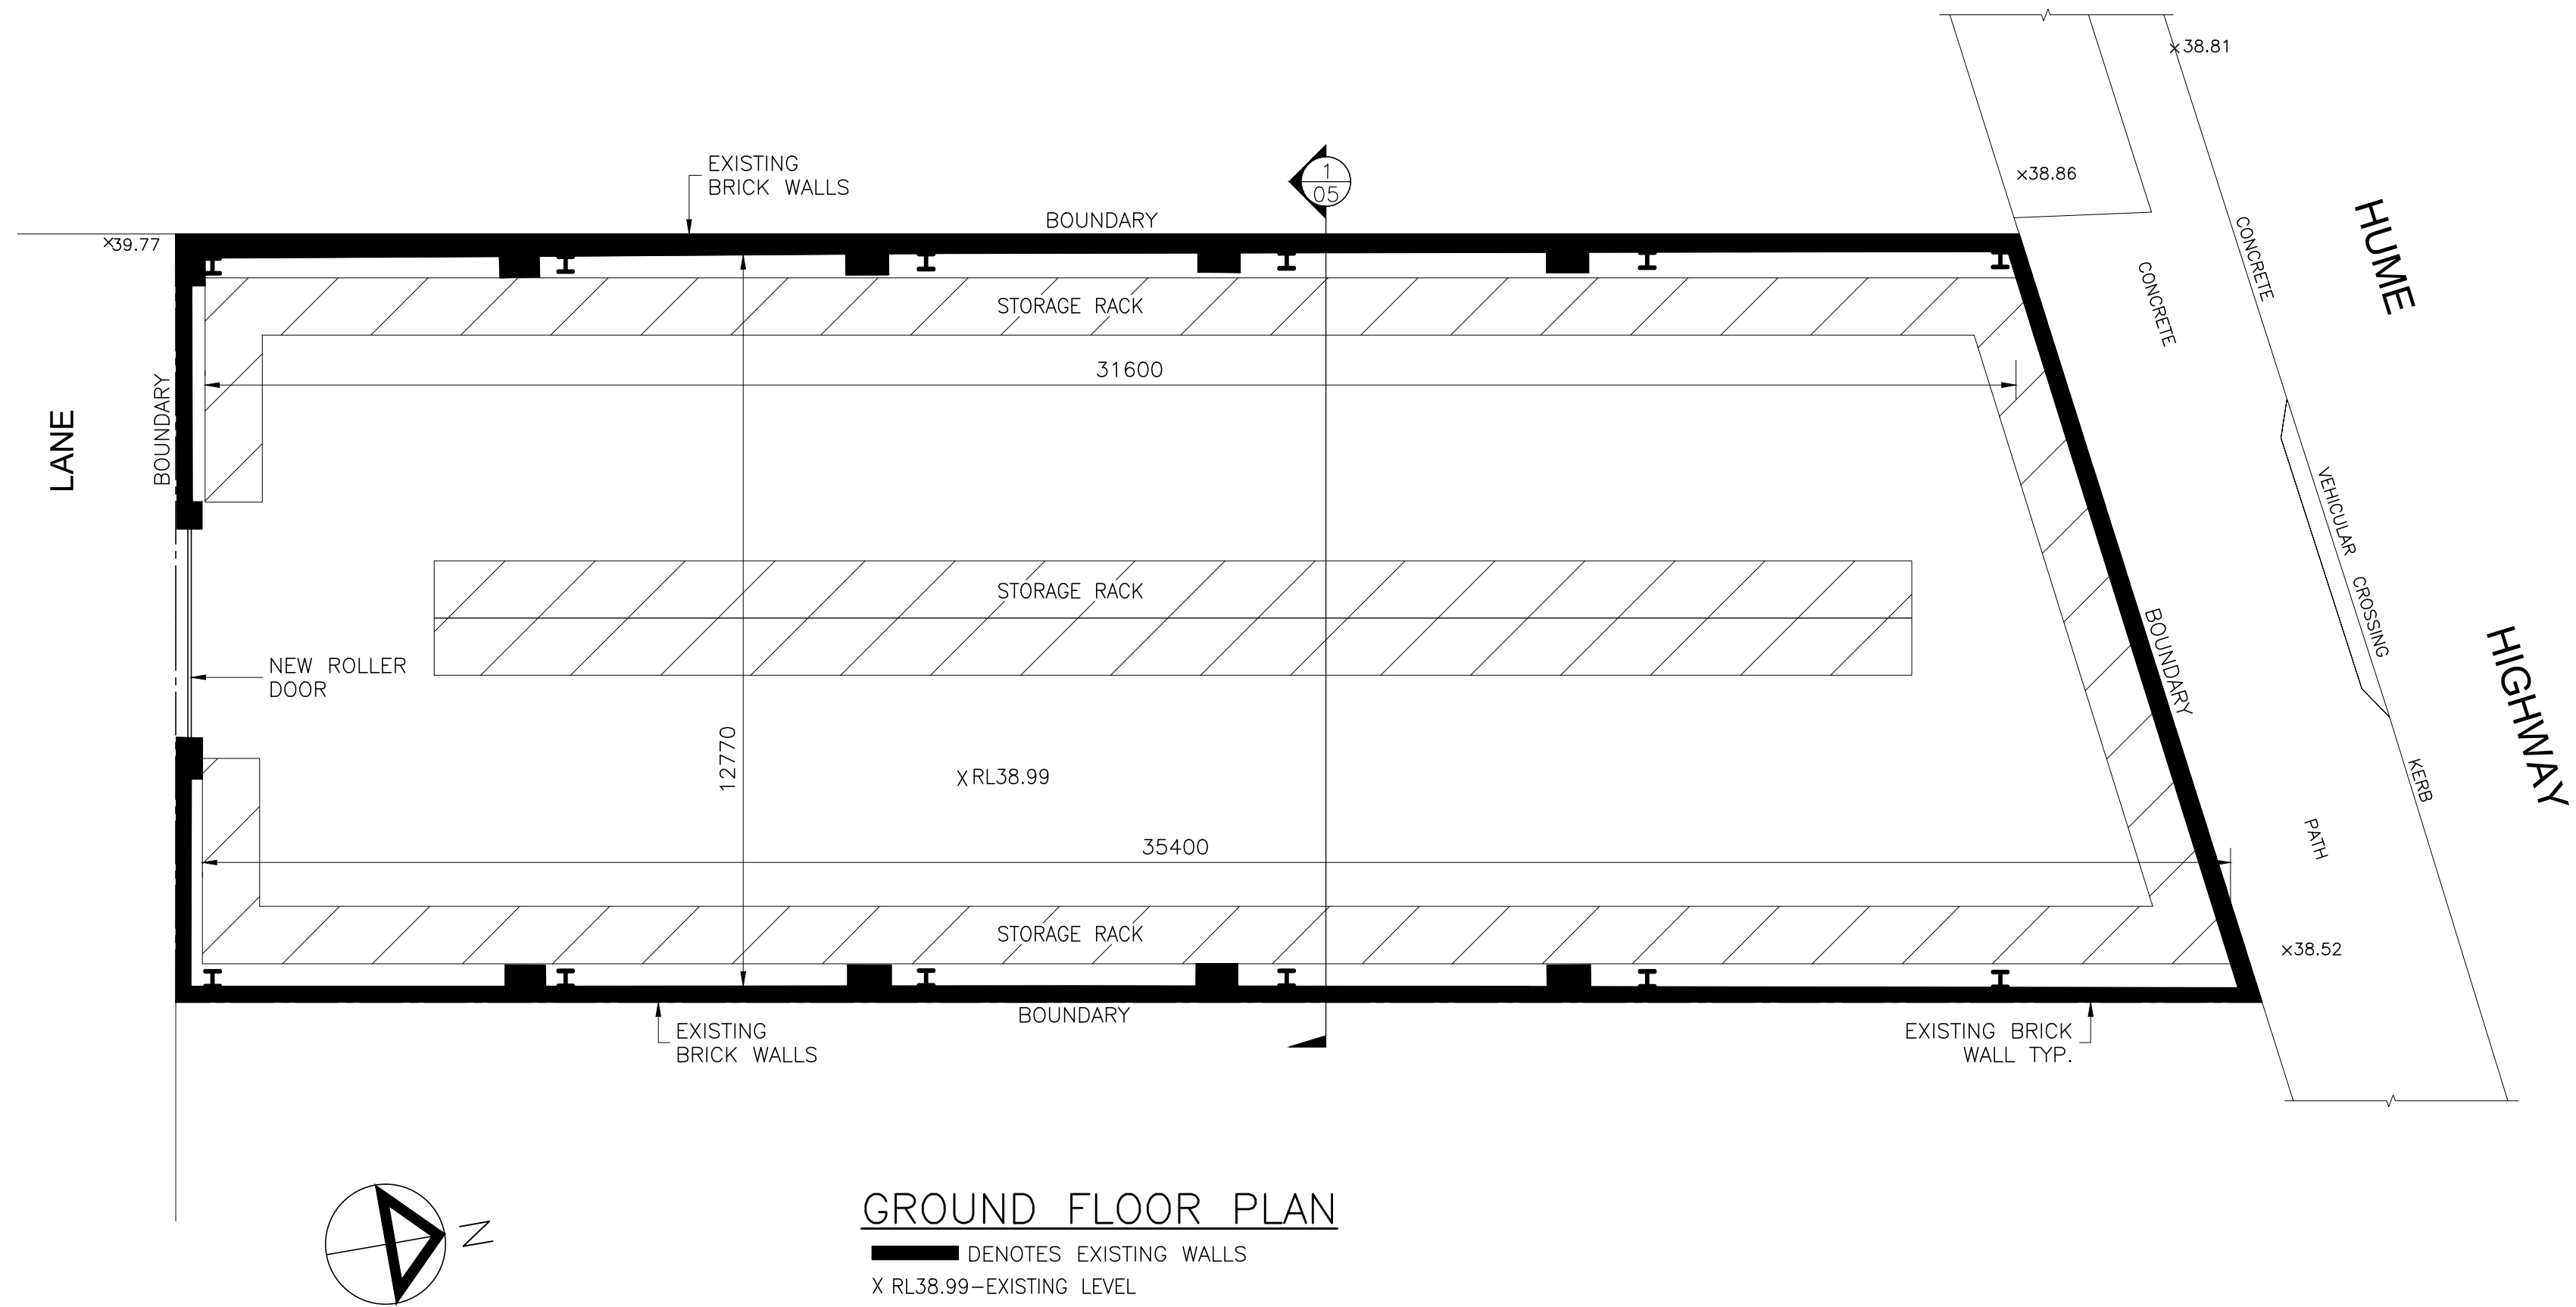

PROJECT: PROPOSED ALTERATIONS AND ADDITIONS AT 9-11 HUME HIGHWAY, GREENACRE				
GROUND FLOOR PLAN				
SCALE:	1:100 @ A2	CHECKED:	R.D.	DRAWING No: 1930-A03
DRAWN:	O.K.	APPROVED:		
DATE:	07/02/2022	DATE:	07/02/2022	

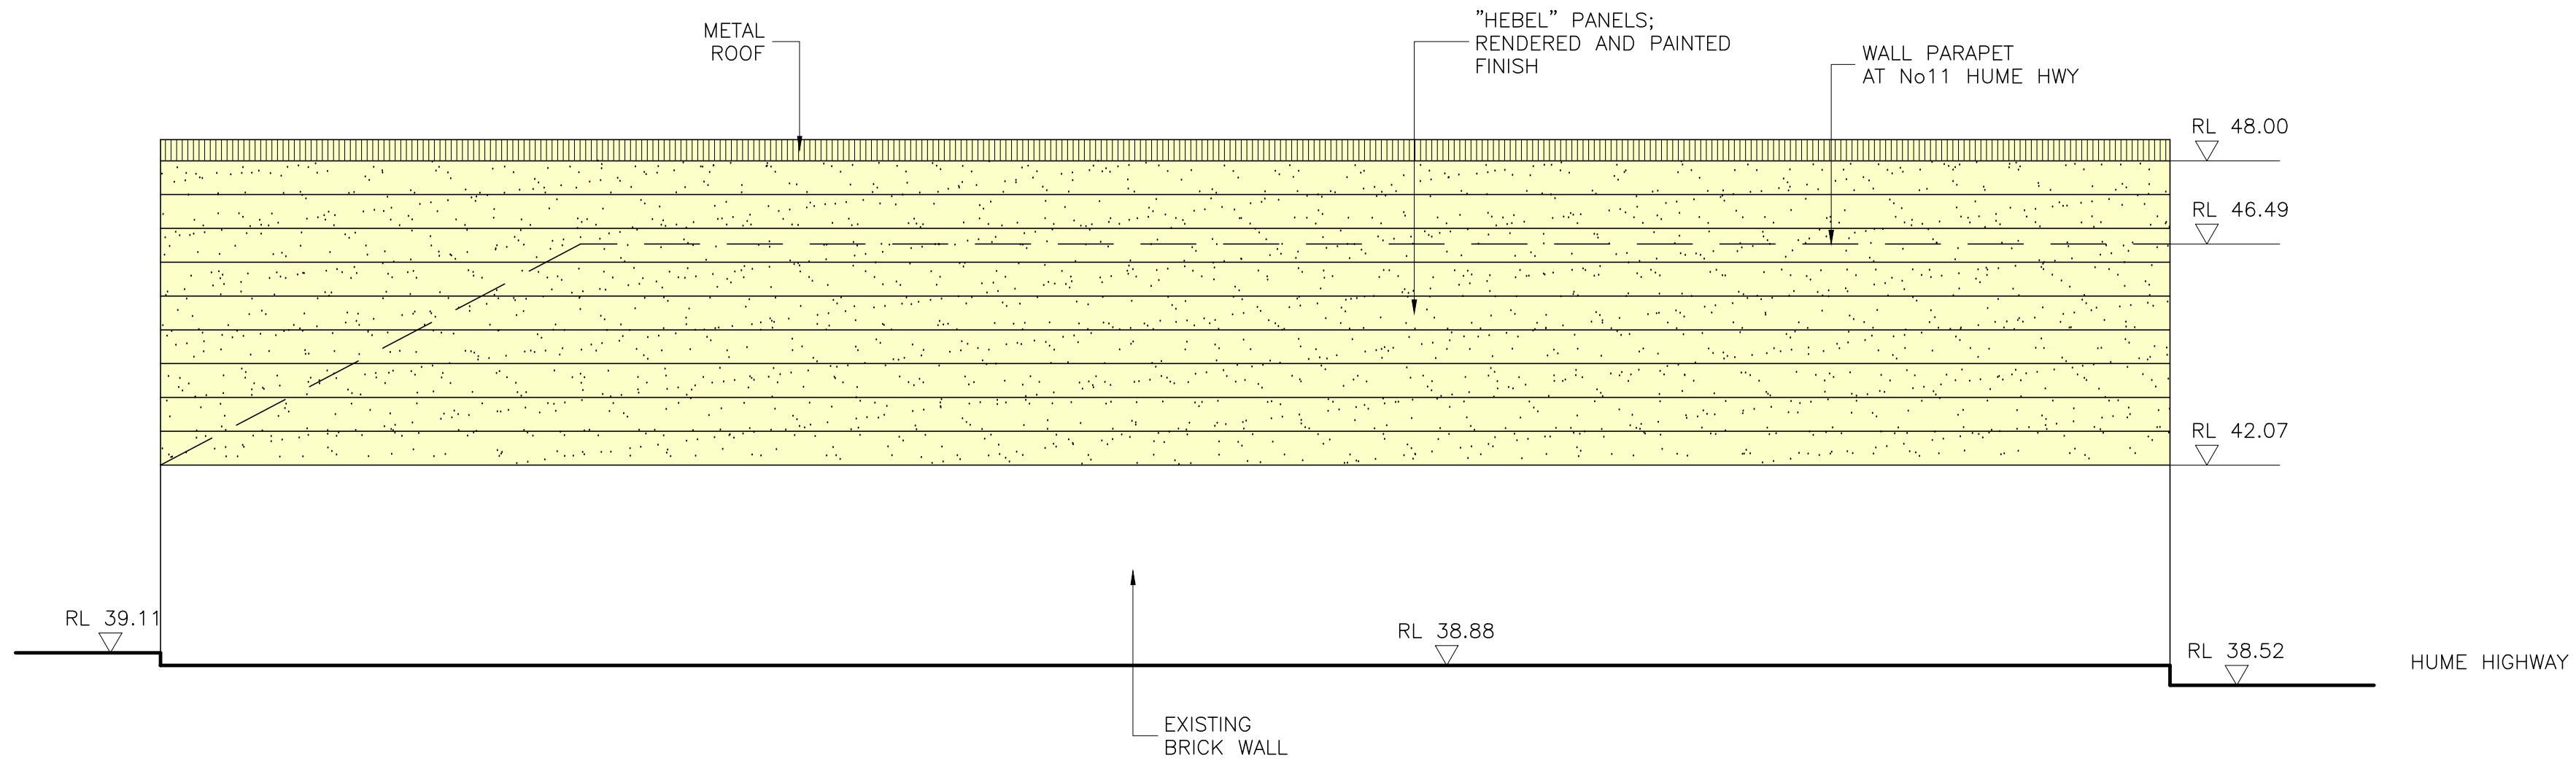


EAST ELEVATION

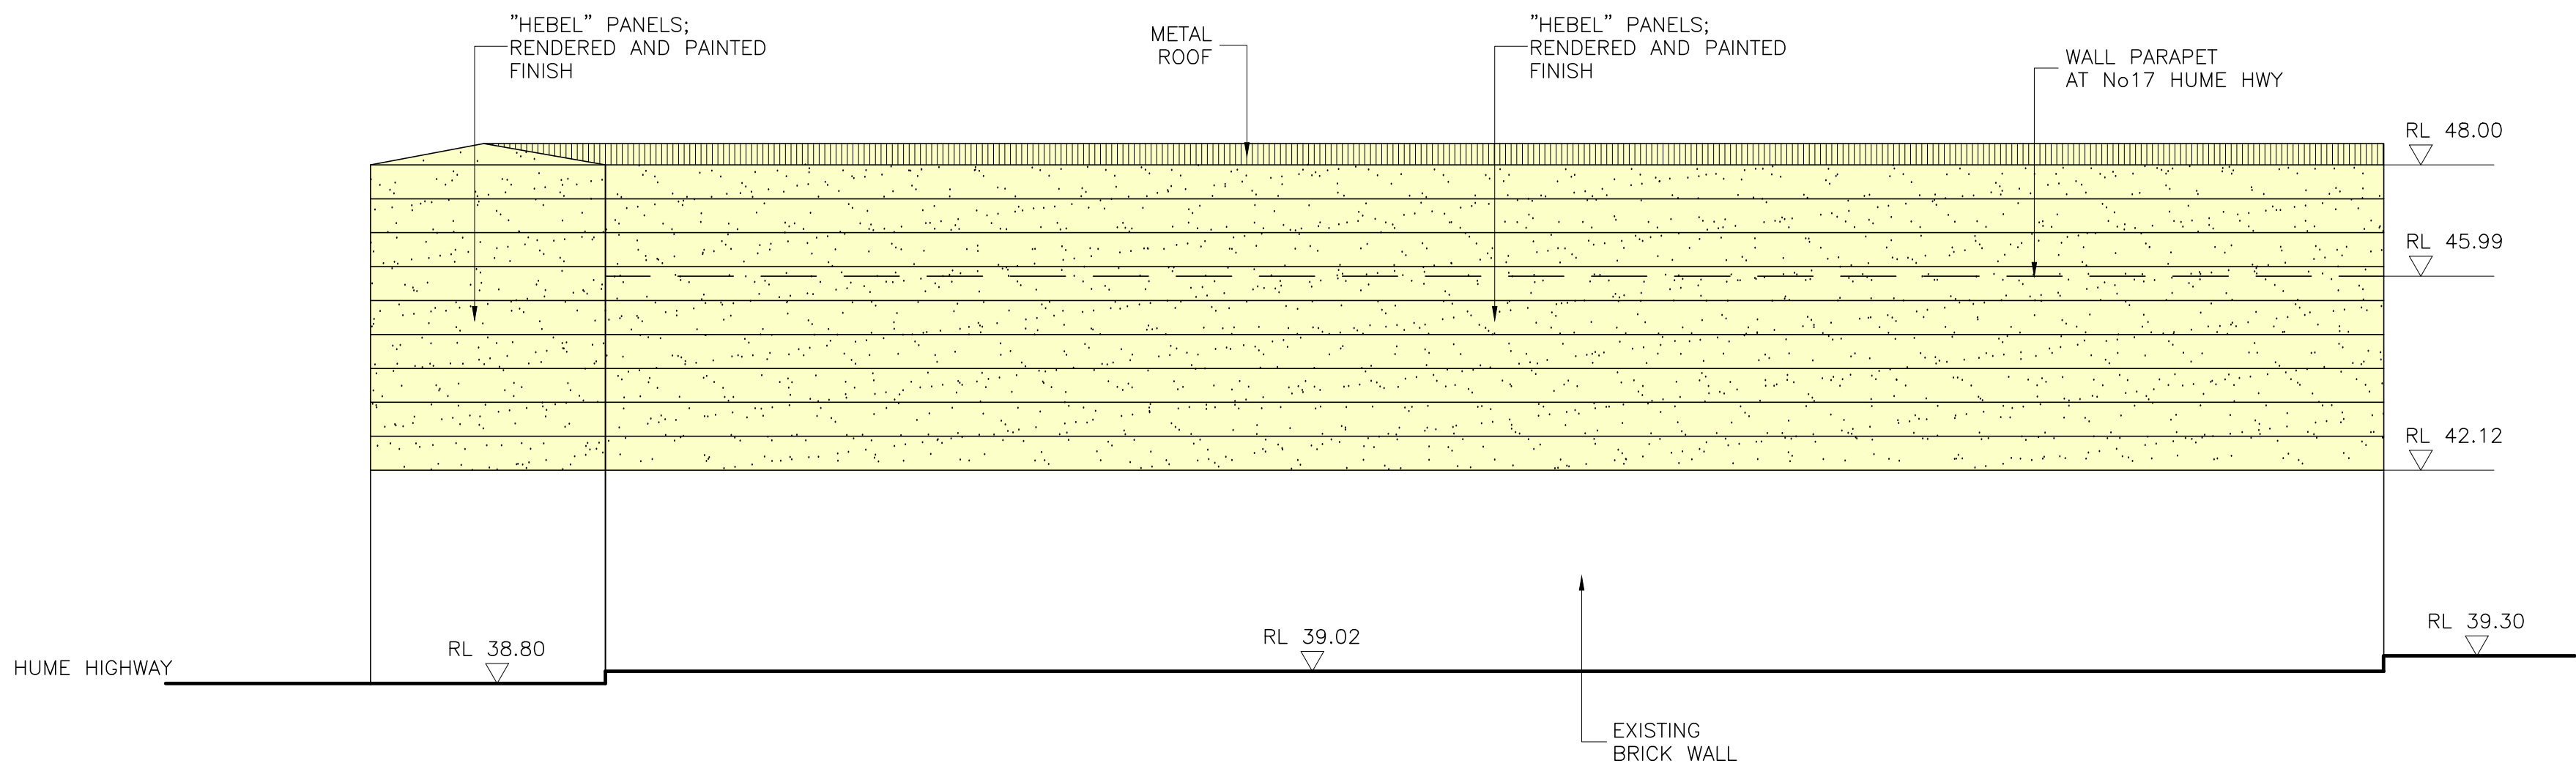


WEST ELEVATION


PROJECT: PROPOSED ALTERATIONS AND ADDITIONS AT 9-11 HUME HIGHWAY, GREENACRE				
ELEVATIONS				
SCALE:	1:100 @ A2	CHECKED:	R.D.	DRAWING No: 1930-A04
DRAWN:	O.K.	APPROVED:		
DATE:	07/02/2022	DATE:	07/02/2022	

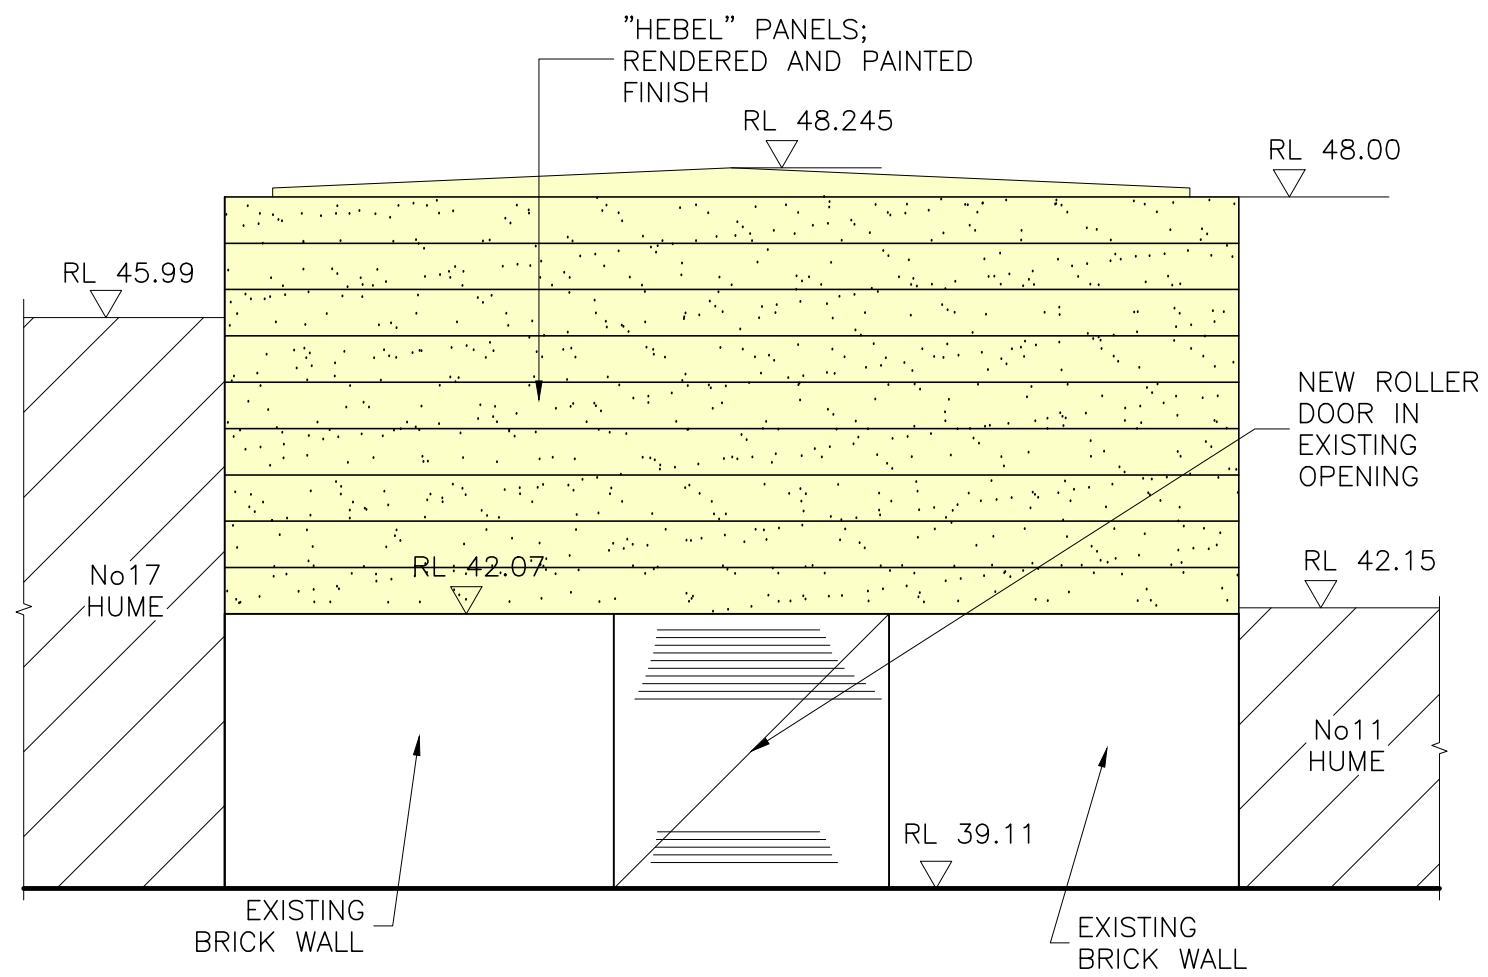

SOUTH ELEVATION

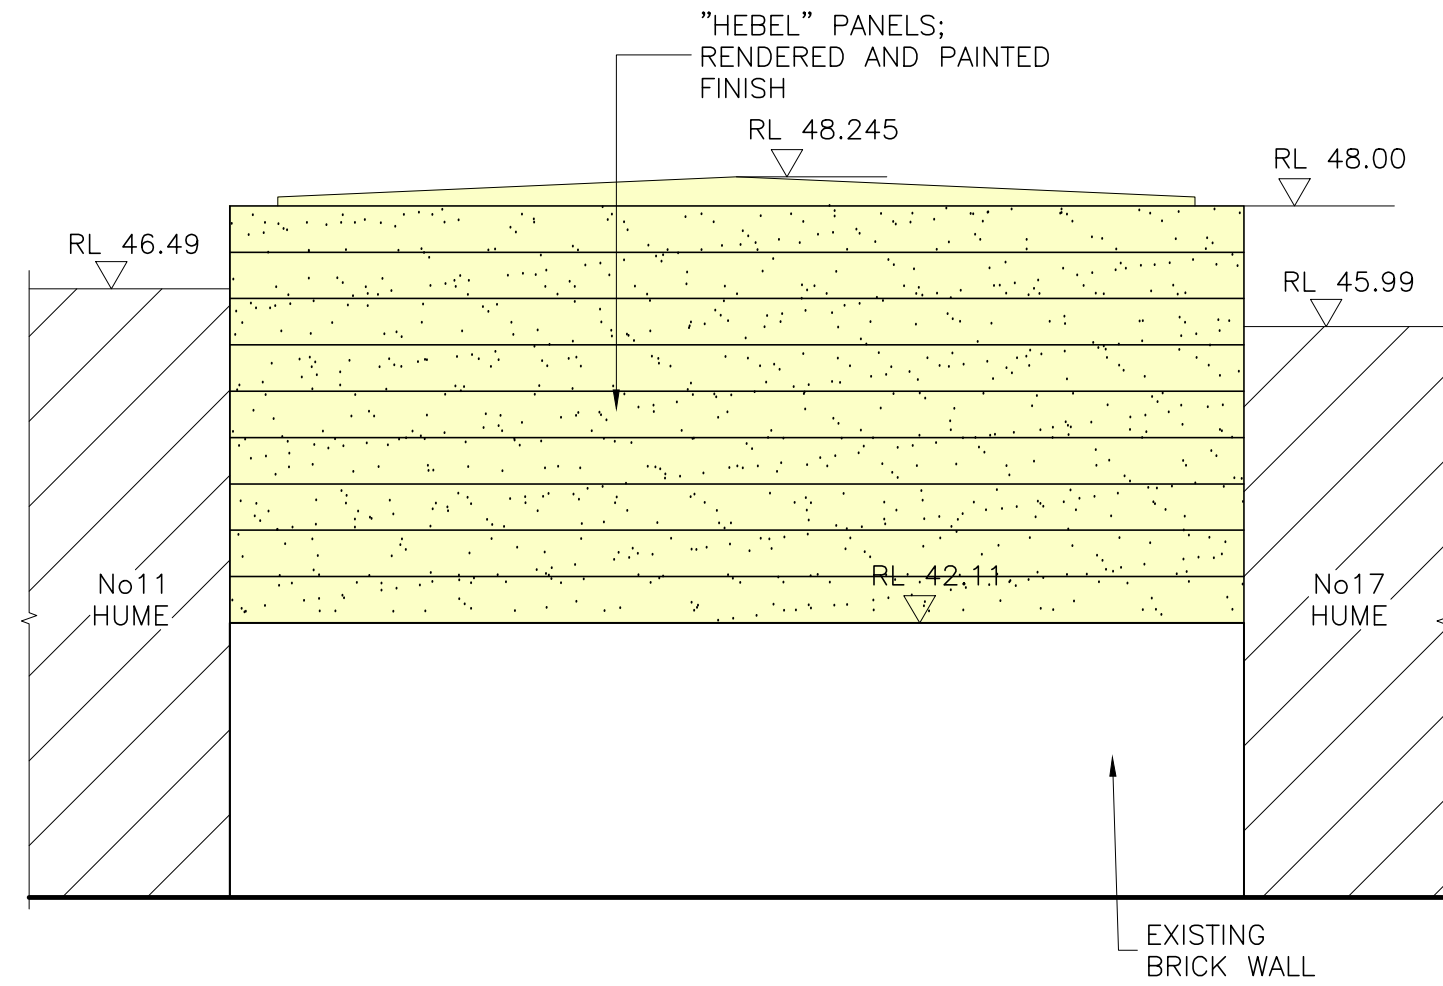


NORTH ELEVATION

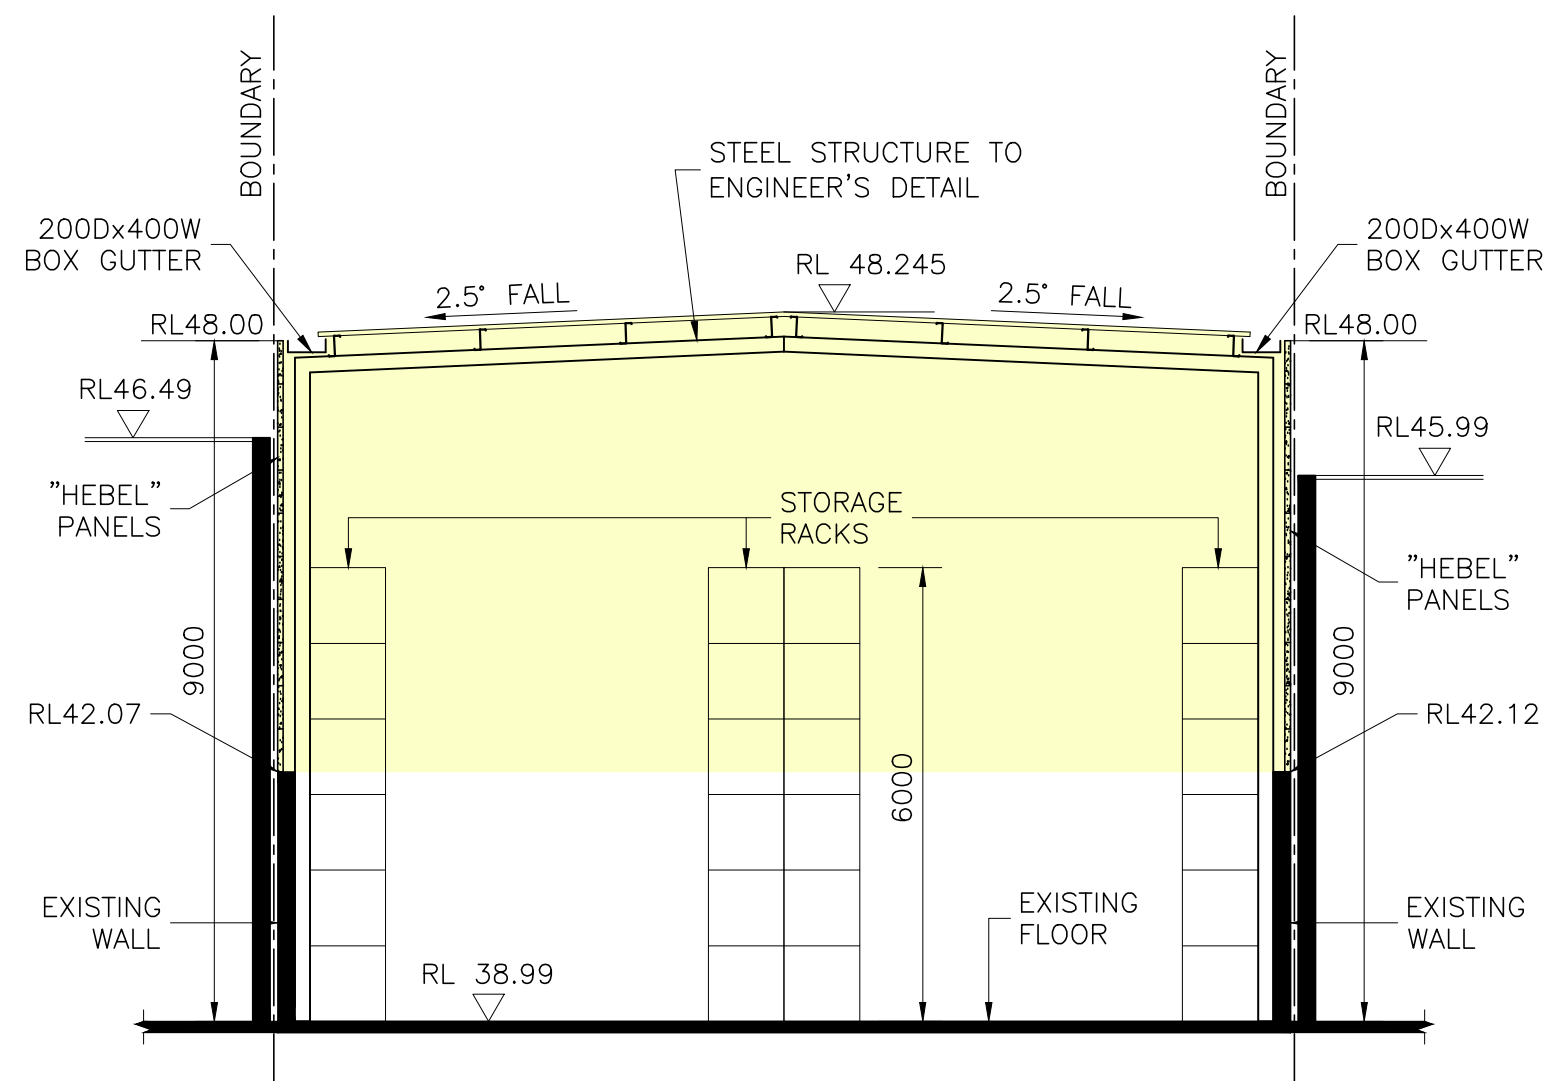

SECTION 1
02

PROJECT: PROPOSED ALTERATIONS AND ADDITIONS AT 9-11 HUME HIGHWAY, GREENACRE				
ELEVATIONS AND CROSS SECTION				
SCALE:	1:100 @ A2	CHECKED:	R.D.	DRAWING No: 1930-A05
DRAWN:	O.K.	APPROVED:		
DATE:	07/02/2022	DATE:	07/02/2022	

 

EXTERNAL WALLS COLOUR – DULUX "MONUMENT"



ROOF COLOUR– COLORBOND "SURFMIST"



ROLLER DOOR – COLORBOND "MONUMENT"

PROJECT: PROPOSED ALTERATIONS AND ADDITIONS AT 9-11 HUME HIGHWAY, GREENACRE				
SCHEDULE OF FINISHES				
SCALE:	AS NOTED @ A2	CHECKED:	R.D.	DRAWING No: 1930-A06
DRAWN:	O.K.	APPROVED:		
DATE:	07/02/2022	DATE:	07/02/2022	