


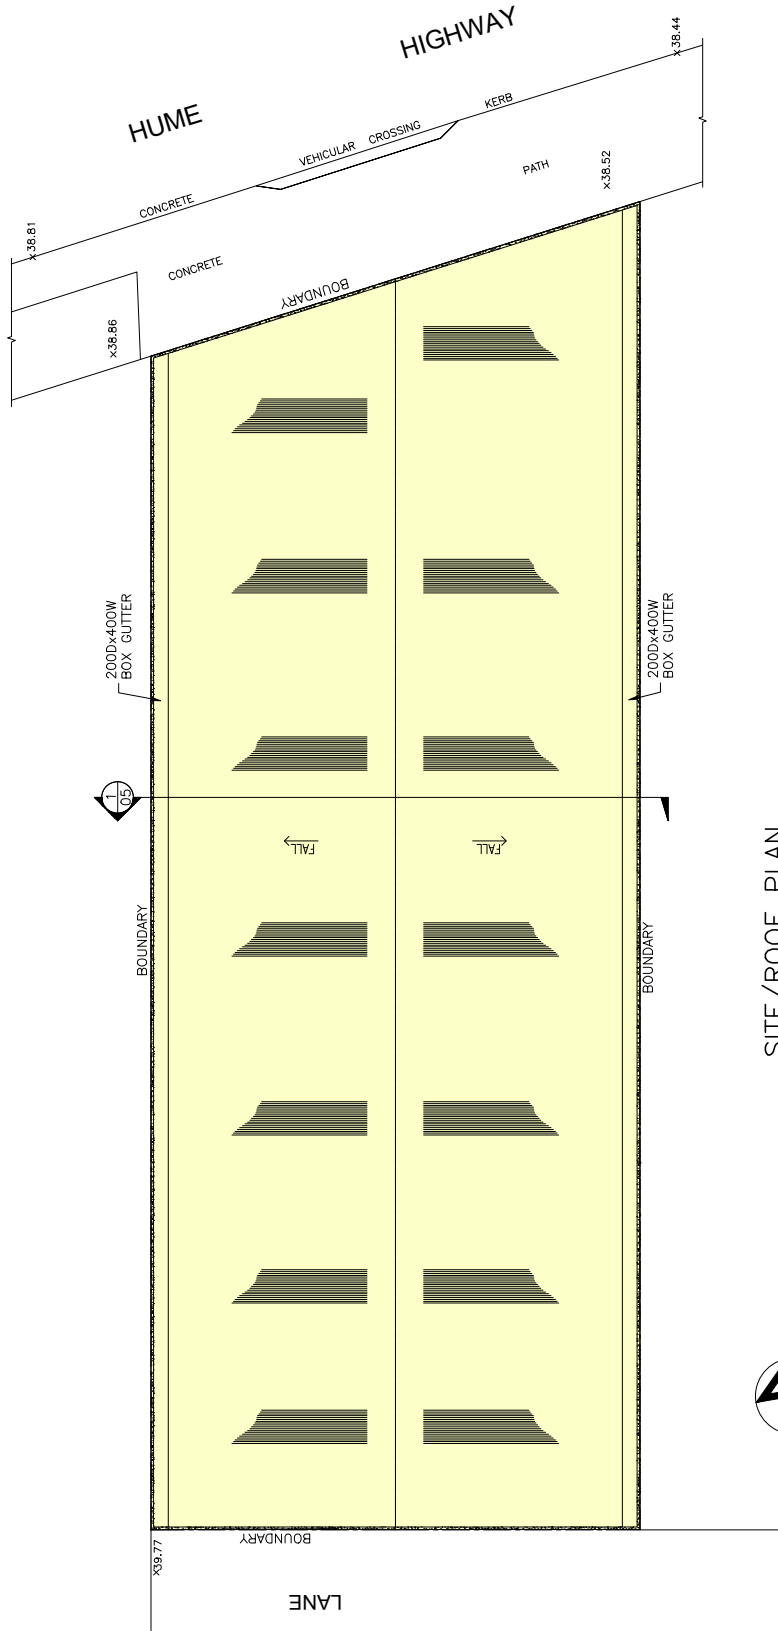

SITE/ROOF PLAN
HATCHED DENOTES 75mm THICK "HEBEL" WALL

PROJECT: PROPOSED ALTERATIONS AND ADDITIONS AT 9-11 HUME HIGHWAY, GREENACRE			
SITE/ROOF PLAN			
SCALE: 1:100 @ A2	CHECKED: R.D.	DRAWING No: 1930-A02	
DRAWN: O.K.	APPROVED:	DATE: 07/02/2022	
DATE: 07/02/2022	DATE: 07/02/2022		