



AERIAL PHOTO  
NTS


LOCATION OF PROPOSED  
DIGITAL SIGN

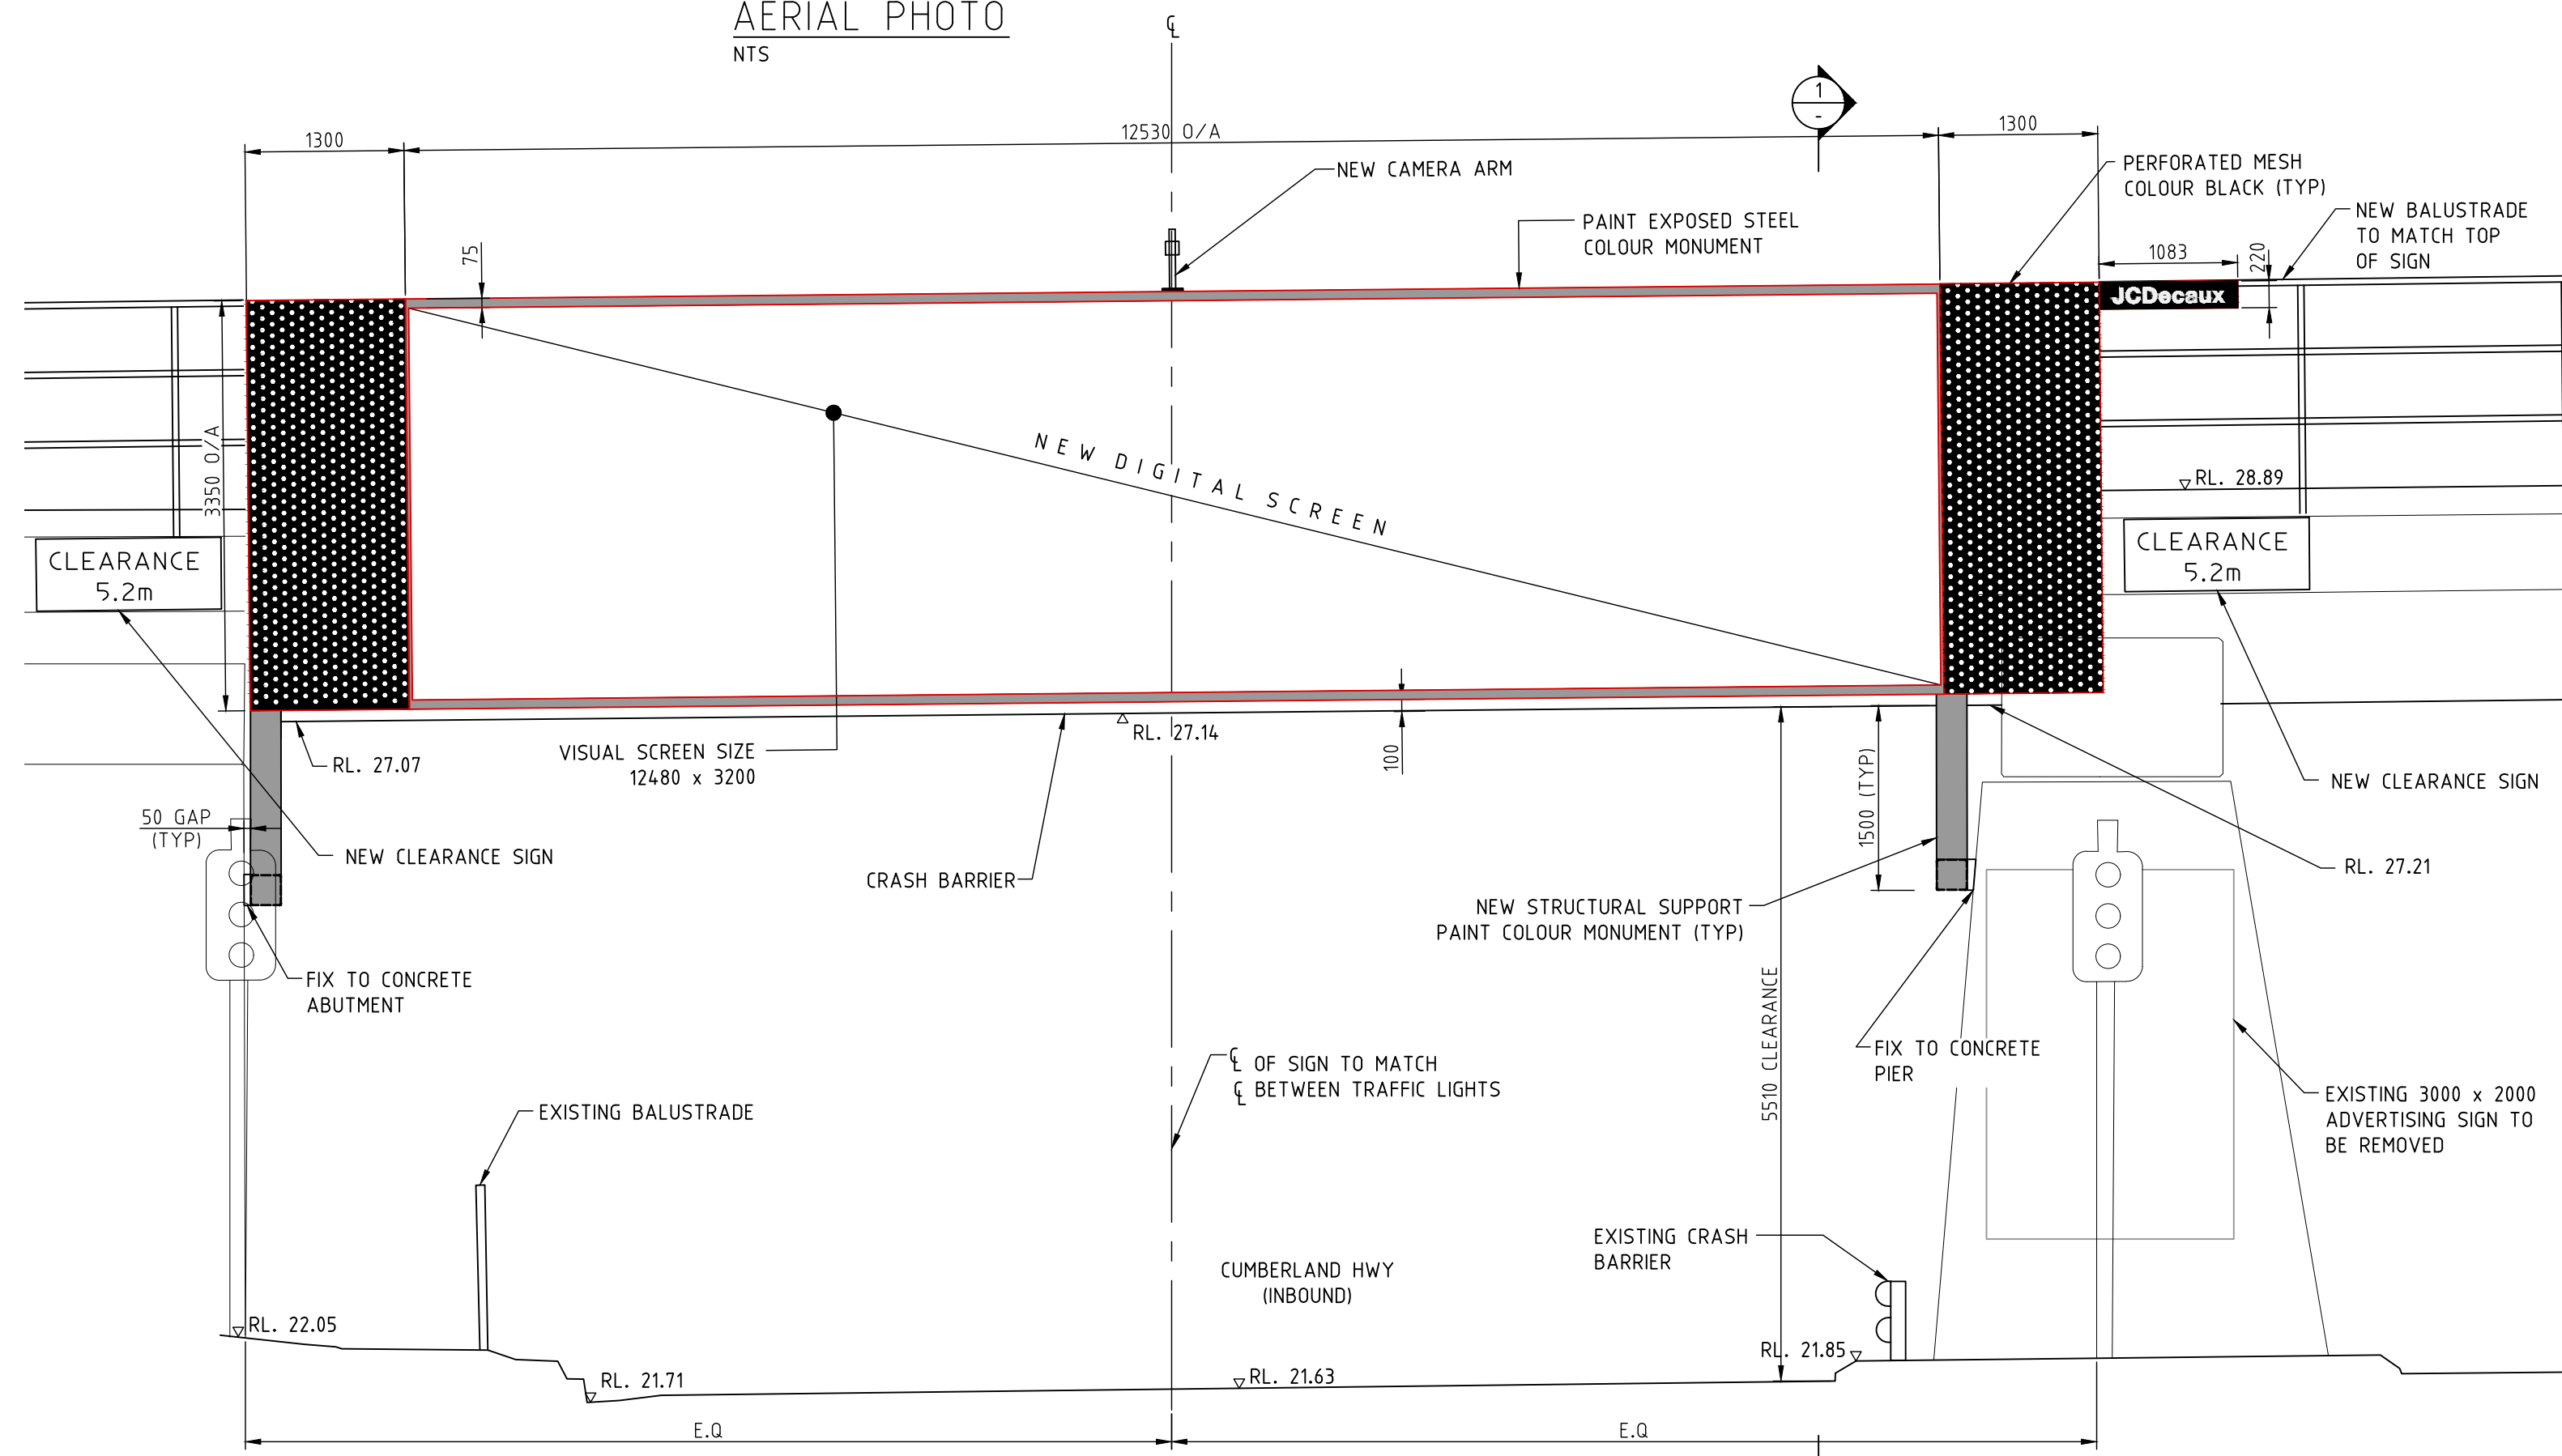


ELEVATION A  
SCALE 1:50 (NORTH ELEVATION)

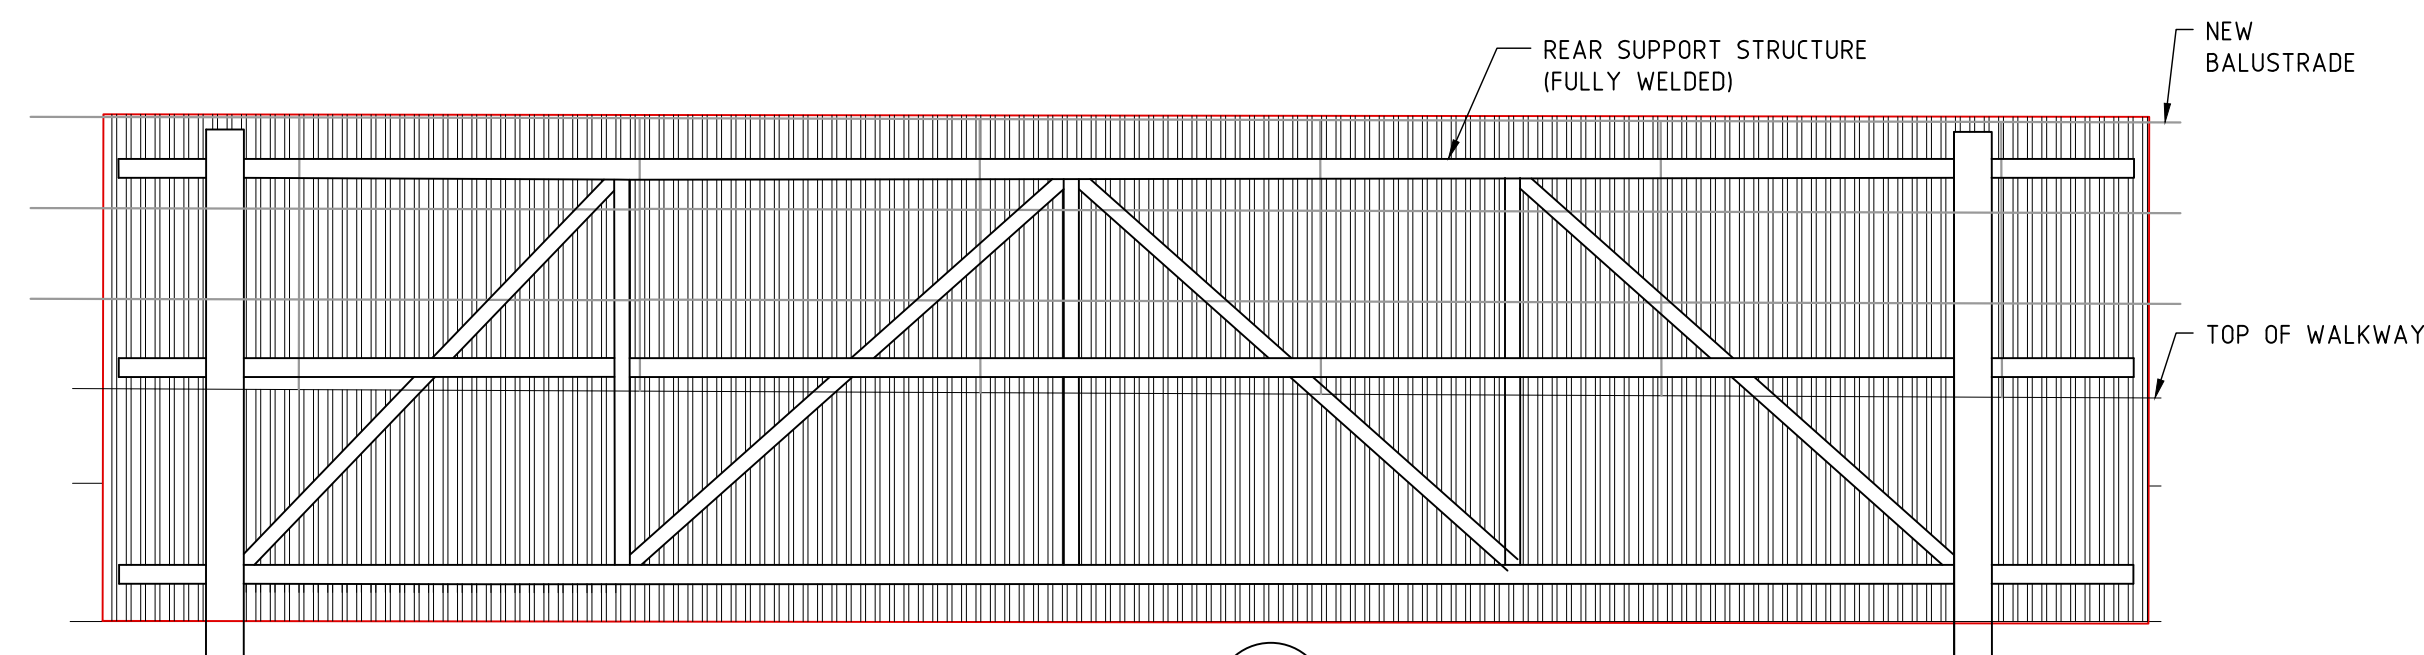

ELEVATION B  
SCALE 1:50

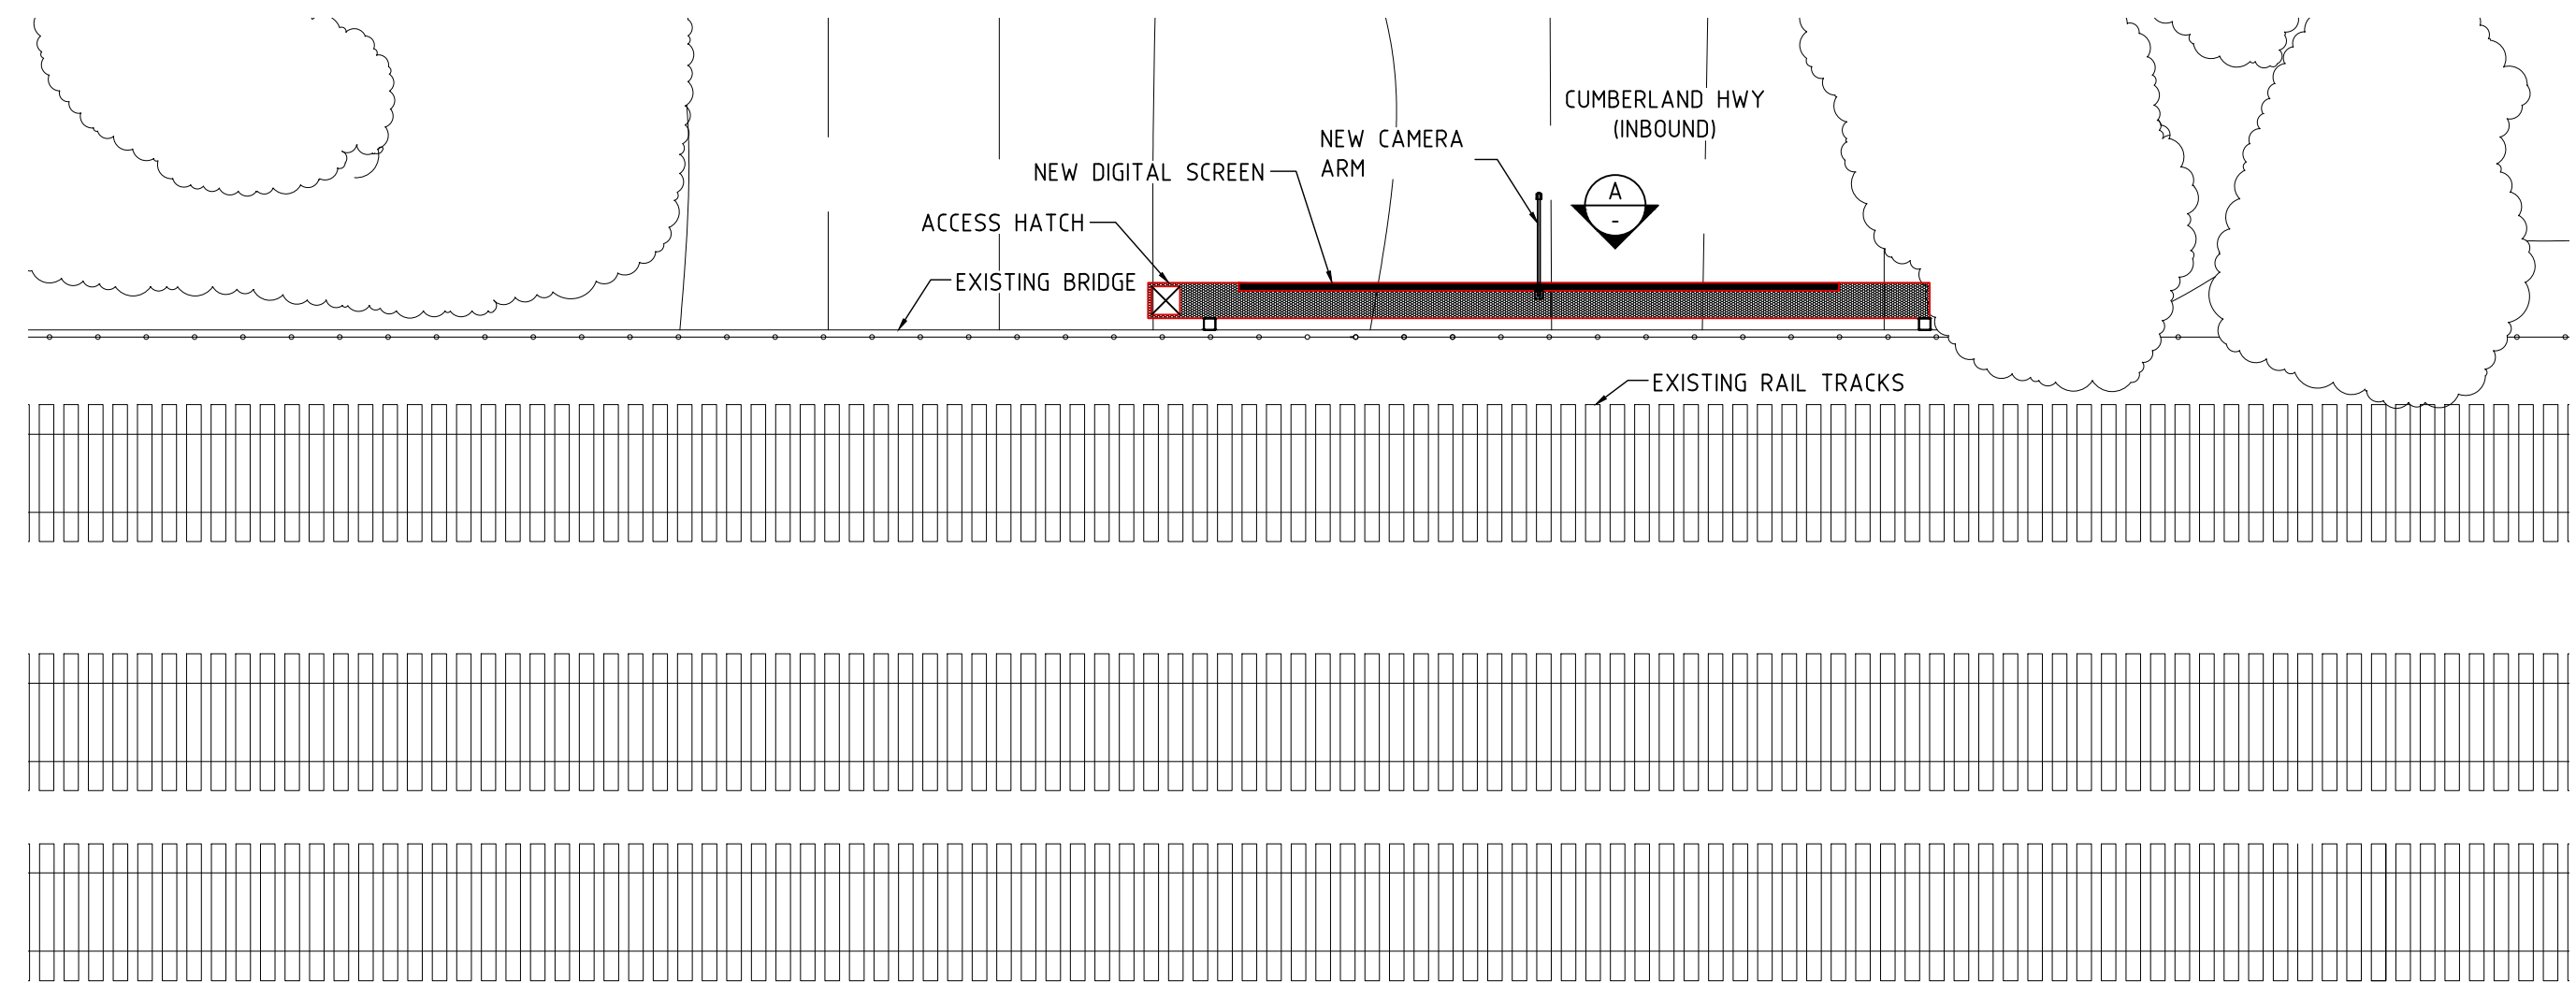

SITE PLAN  
SCALE 1:150

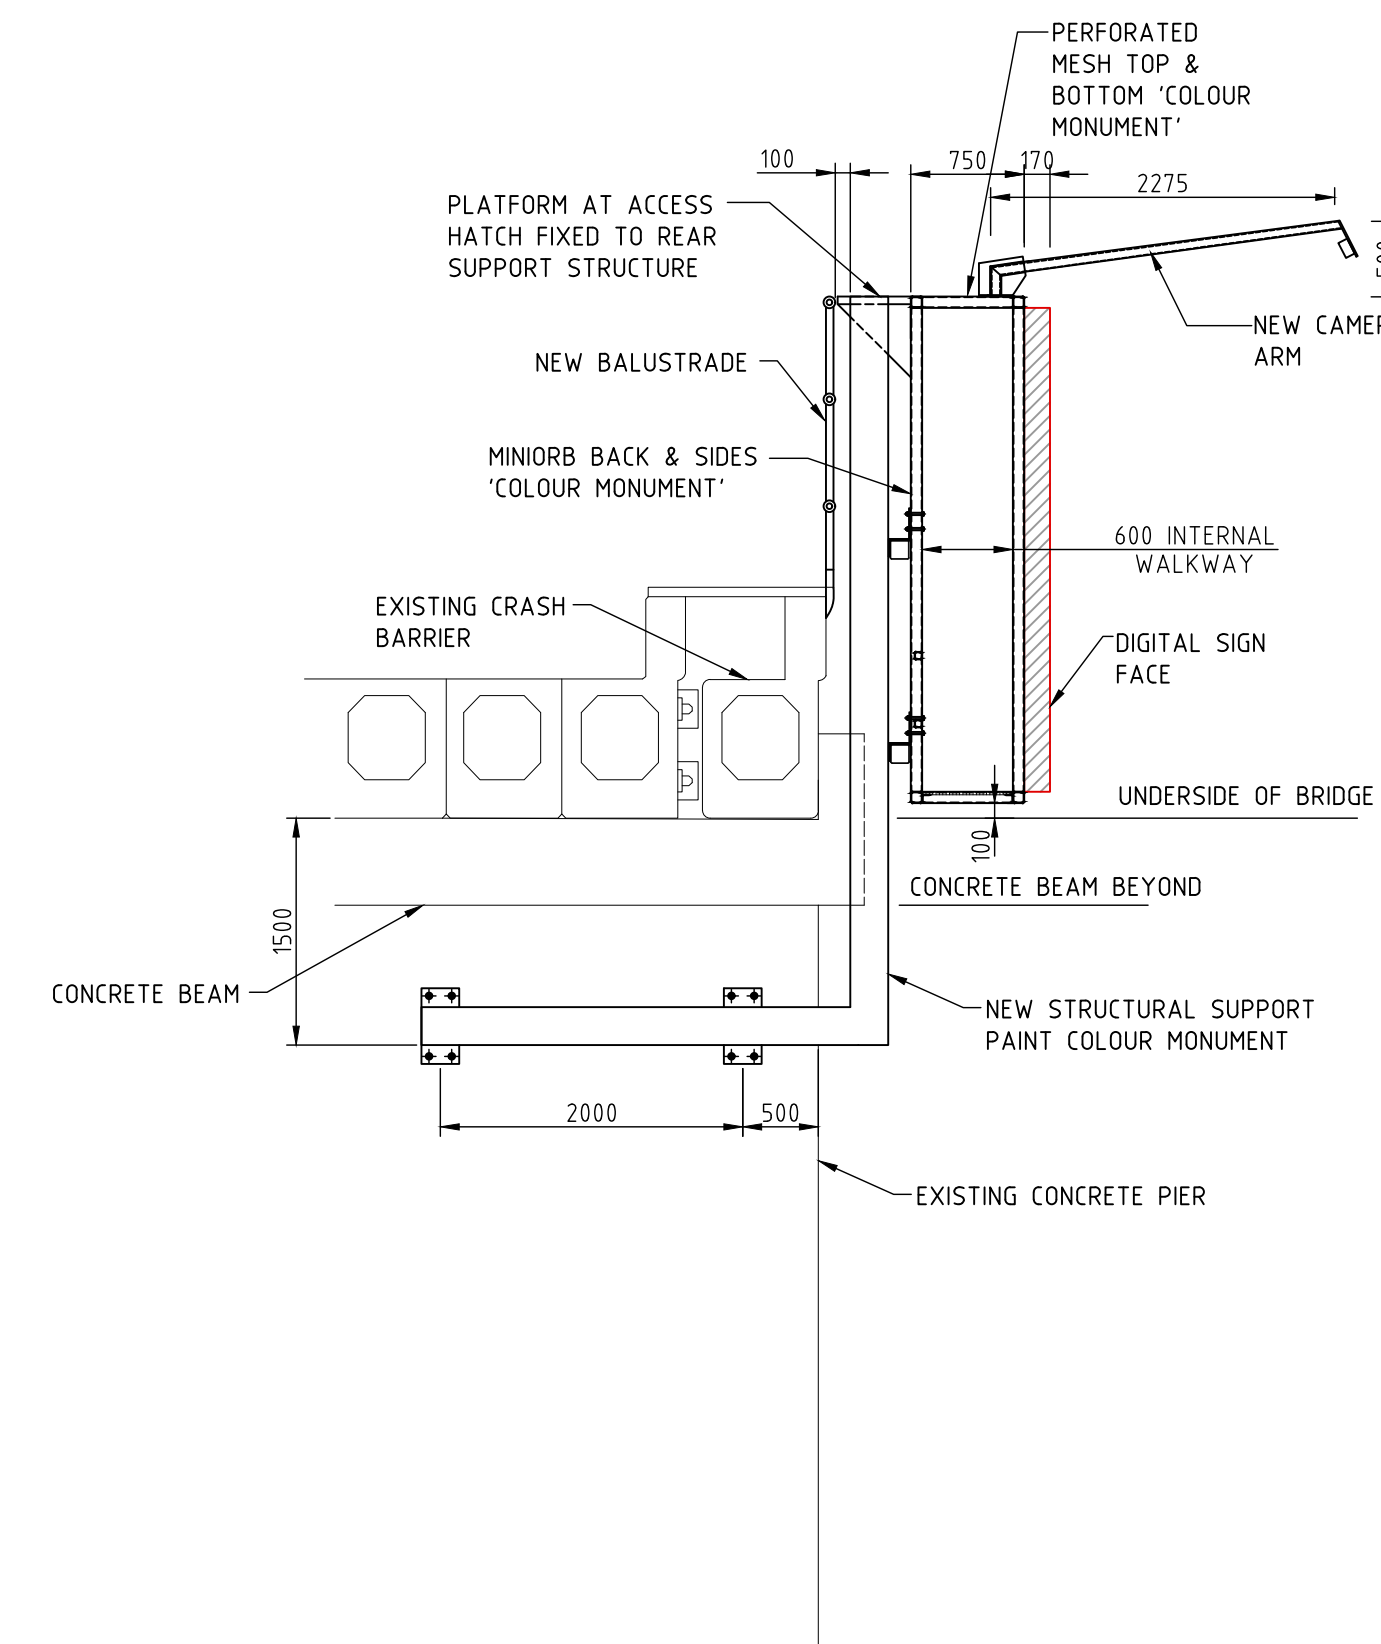

SECTION 1  
SCALE 1:50

NOT FOR CONSTRUCTION

ISS	DATE	COMMENT
B	18/11/21	ISSUED FOR APPROVAL
C	22/11/21	ISSUED FOR APPROVAL
D	06/12/21	ISSUED FOR APPROVAL
E	07/12/21	ISSUED FOR APPROVAL
F	07/02/22	ISSUED FOR APPROVAL
G	16/02/22	ISSUED FOR APPROVAL



Suite 1, Building 8, 49 Frenchs Forest Road East,  
Frenchs Forest, NSW 2086  
P.O. Box 652, Forestville, NSW 2087  
Ph: 02 9451 3455 Fax: 02 9451 3466  
Email: info@dbce.com.au  
ABN 23 039 013 724

CLIENT:  
**JCDecaux**  
  
PROJECT:  
CUMBERLAND HWY - WENTWORTHVILLE,  
SUPERSITES (NORTH ELEVATION)

TITLE:  
**PROPOSED DIGITAL SIGN  
GENERAL ARRANGEMENT &  
SITE PLAN**

DRAWN A.T.	DESIGN J.L.	DATE: NOV 21
JOB NO: 21265	DWG NO: DA01	
SCALE @ A1: AS SHOWN	REV: G	