

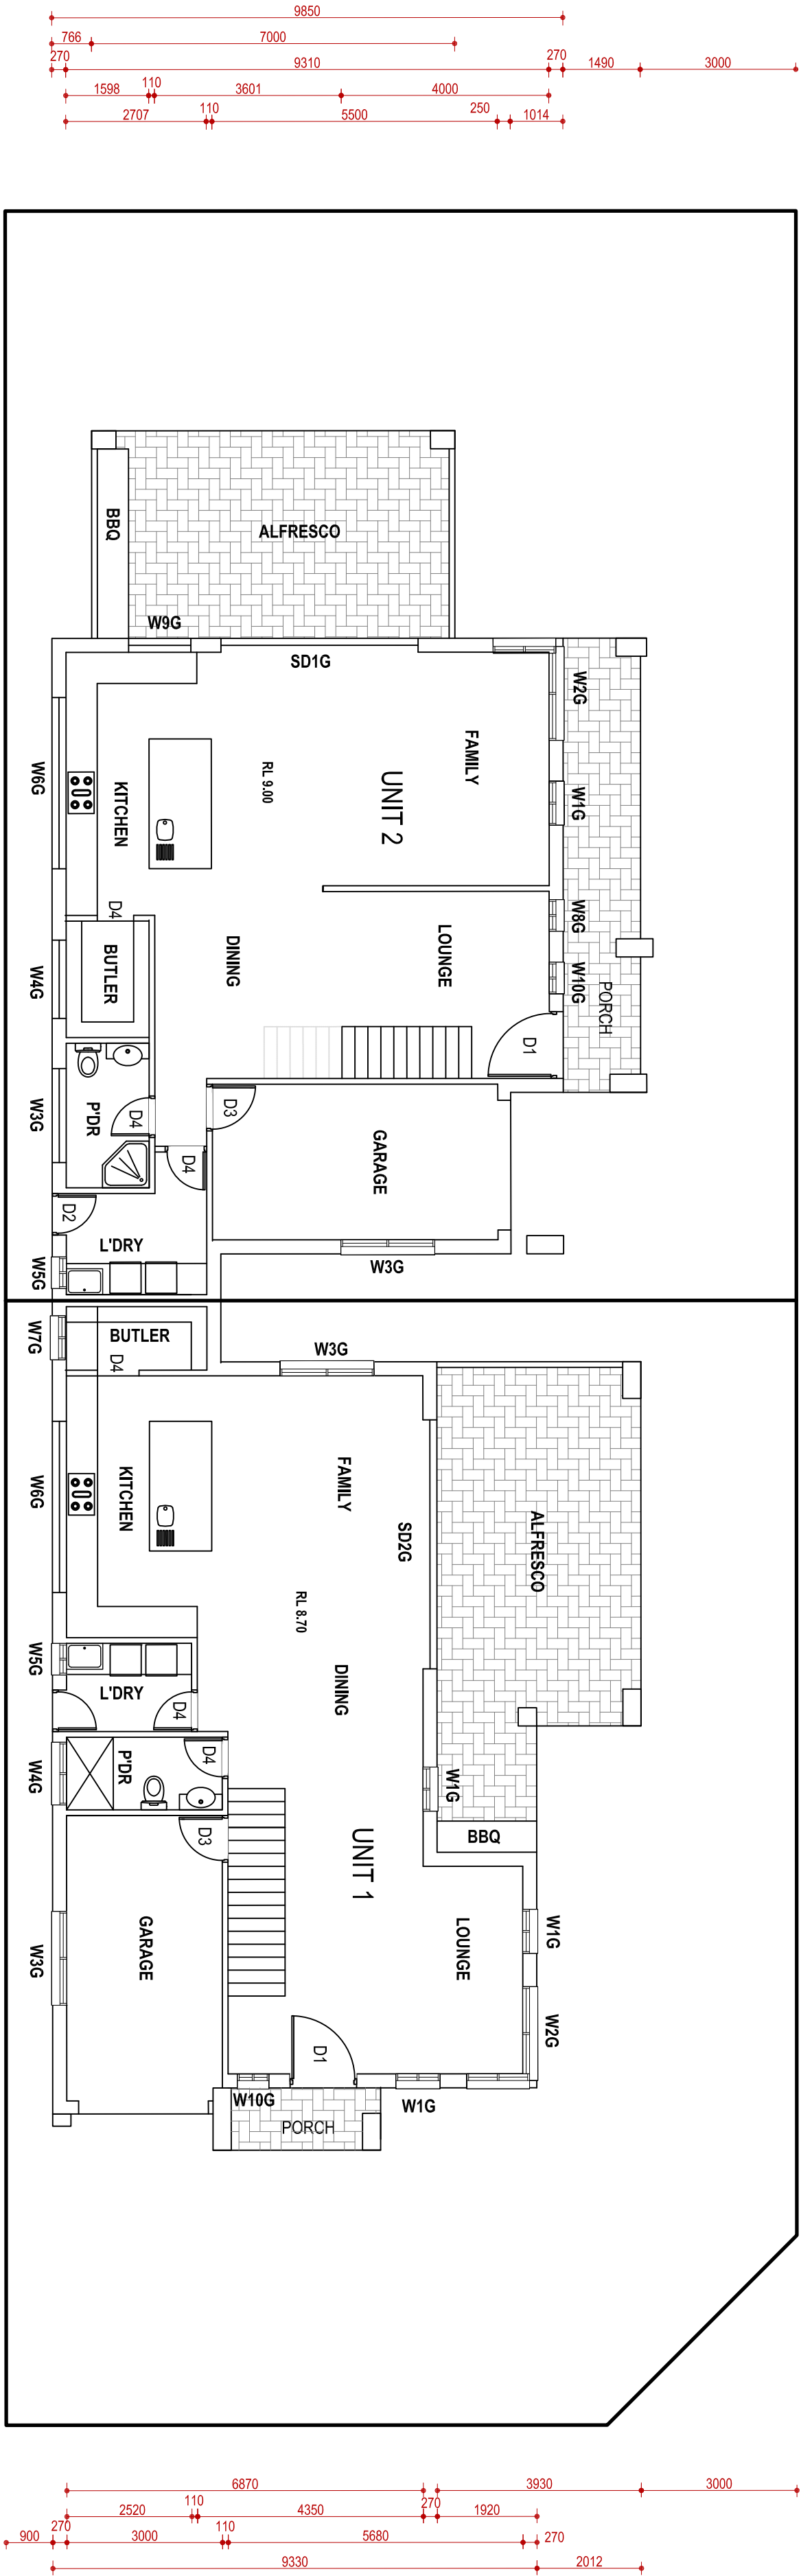


CENTAUR STREET

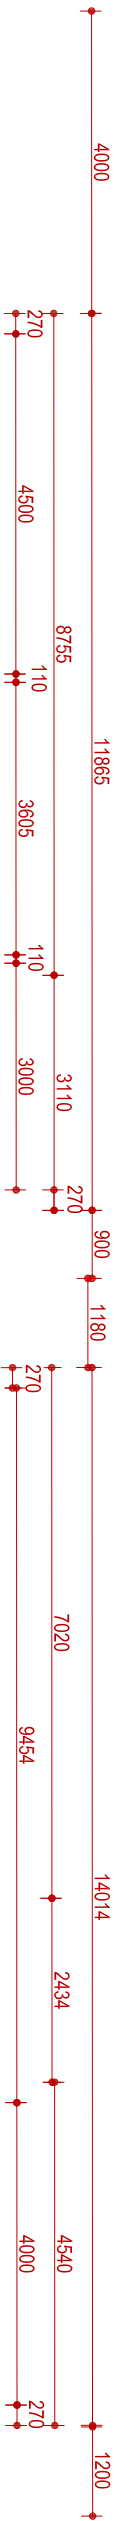

NEPTUNE STREET

| WINDOW SCHEDULE |           |             |
|-----------------|-----------|-------------|
| Code            | Height mm | Width mm    |
| W1G             | 1800      | 900         |
| W2G             | 1800      | 1200 + 1800 |
| W3G             | 600       | 1800        |
| W4G             | 600       | 1200        |
| W5G             | 900       | 600         |
| W6G             | 600       | 3300        |
| W7G             | 600       | 900         |
| W8G             | 600       | 1800        |
| W9G             | 1000      | 1200        |
| W10G            | 4900      | 600         |
| SD1G            | 2100      | 3600        |
| SD2G            | 2100      | 4800        |

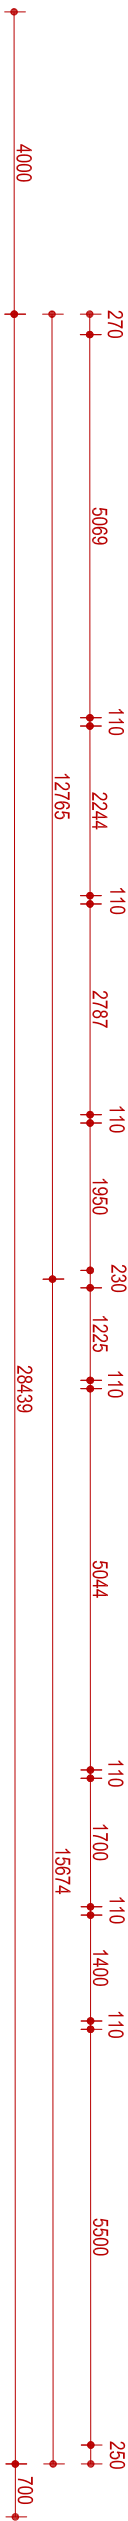

| Plan No    | Date       | Issue No        | Scale | Sheet No | OWNER: MR                                                       | PROPOSED NEW DUAL OCCUPANCY     |
|------------|------------|-----------------|-------|----------|-----------------------------------------------------------------|---------------------------------|
| 14/12/2021 | 14/12/2021 | A               | 1: 2  | 100      | DESIGNER: <b>RAFLA ARCH</b>                                     | SITE: 7 NEPTUNE STREET REVESBY  |
| A          | 14/12/2021 | DOC APPLICATION |       |          | Ph: 0409 701 575                                                | SHEET: GROUND FLOOR PLAN        |
| Rev.       | Date       | Description     |       |          | Email: <a href="mailto:rafla@bigpond.com">rafla@bigpond.com</a> | COUNCIL: BANKSTOWN CITY COUNCIL |