
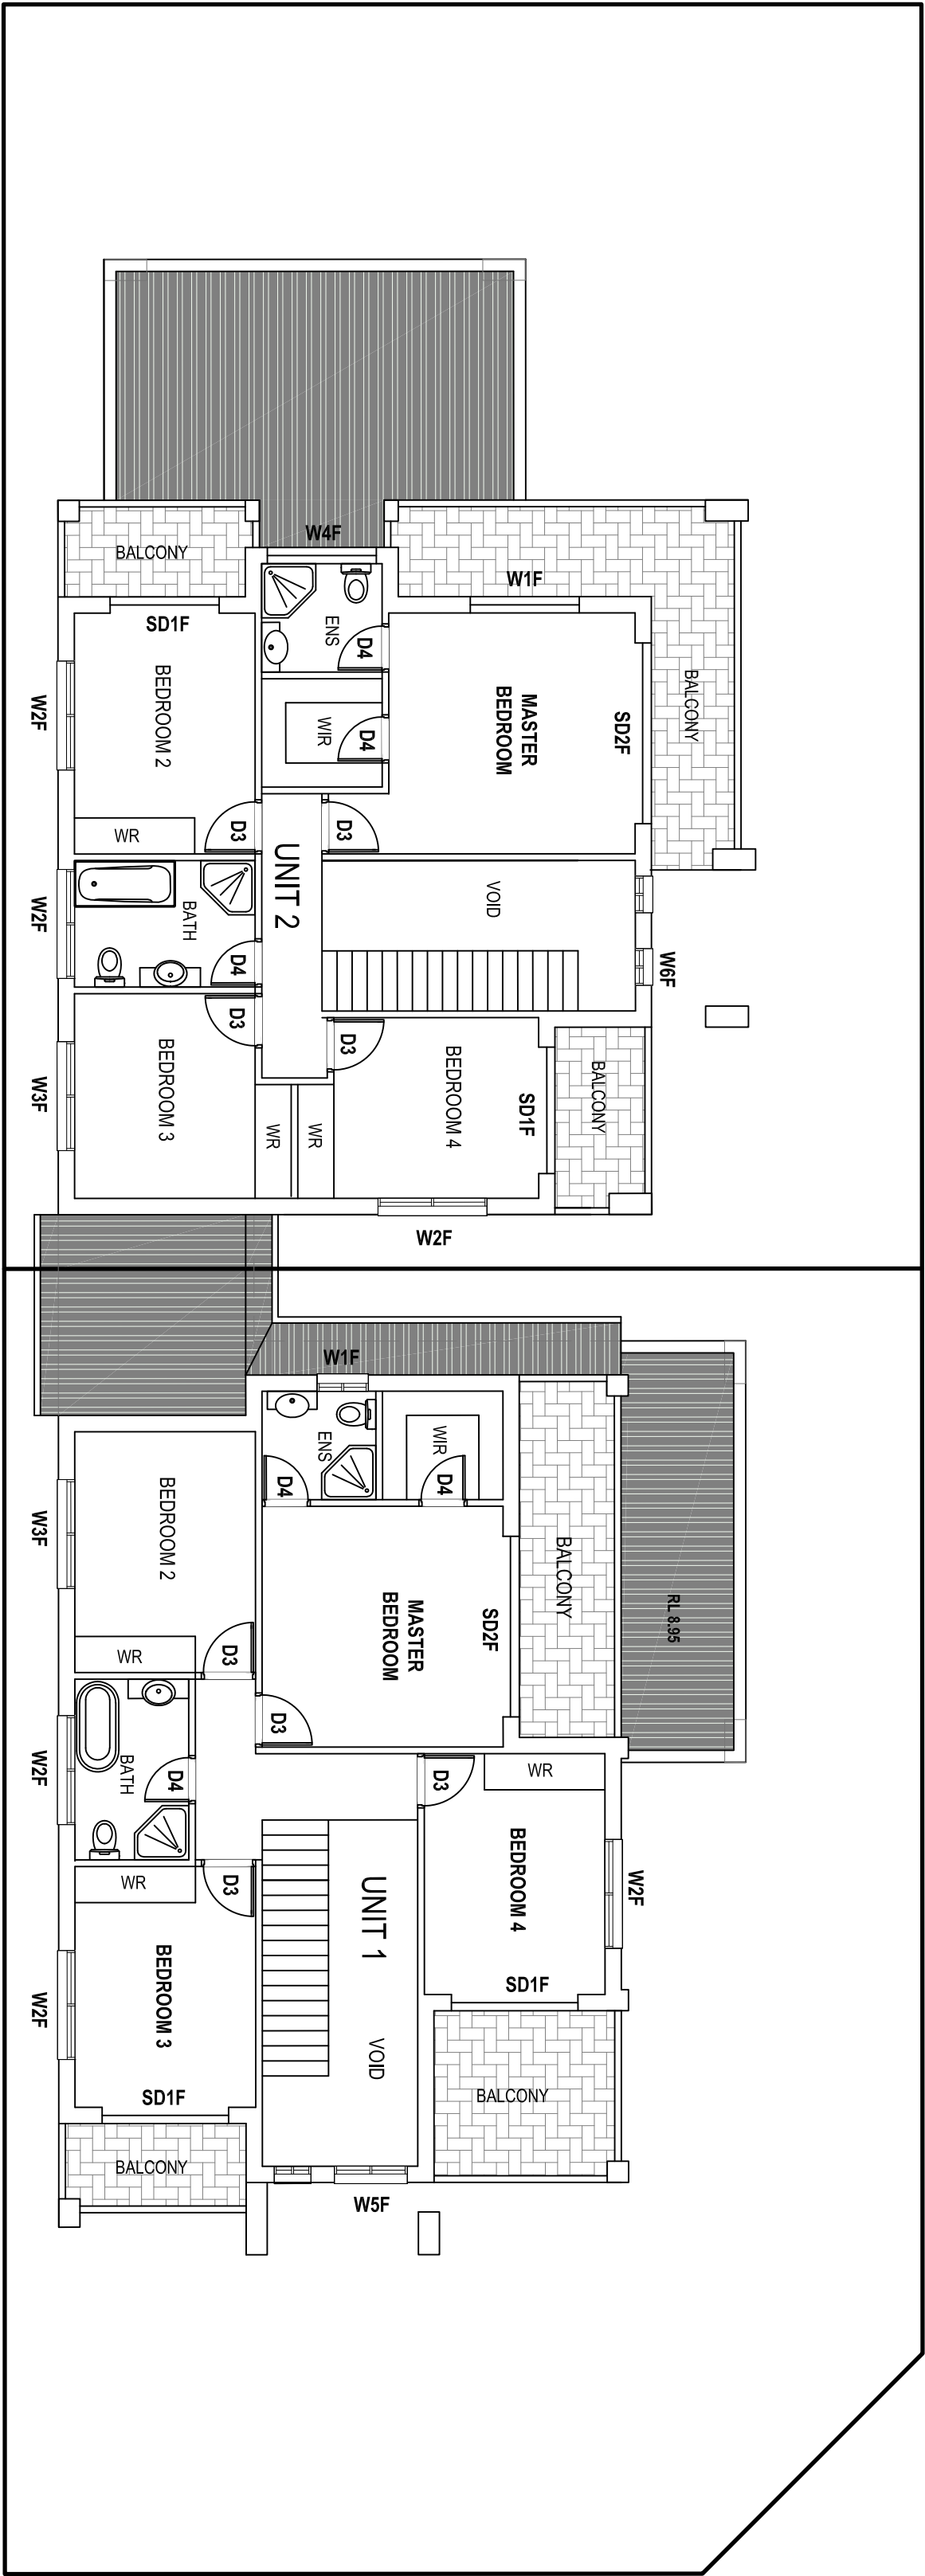
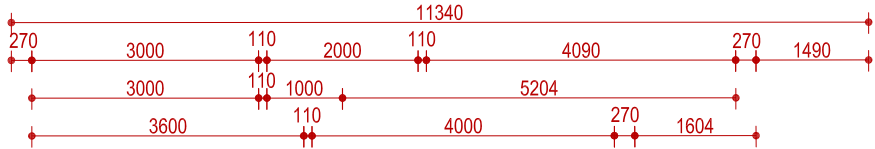


CENTAUR STREET

 

WINDOW SCHEDULE		
Code	Height mm	Width mm
W1F	600	900
W2F	600	1800
W3F	1200	1800
W4F	600	1500
W5F	2500	1200
W6F	600	2100
SD1F	2100	1800
SD2F	2100	3000

Plan No		Date		Issue No		Scale		Sheet No		OWNER: MR.		PROPOSED NEW DUAL OCCUPANCY	
14/12/2021		14/12/2021		A		1: 3		100		DESIGNER: RAFILA ARCH		SITE: 7 NEPTUNE STREET REVESBY	
A		14/12/2021		DOC APPLICATION						Ph: 0409 701 575		SHEET: FIRST FLOOR PLAN	
Rev.		Date		Description						Email: rafa@bhigpond.com		COUNCIL: BANKSTOWN CITY COUNCIL	