
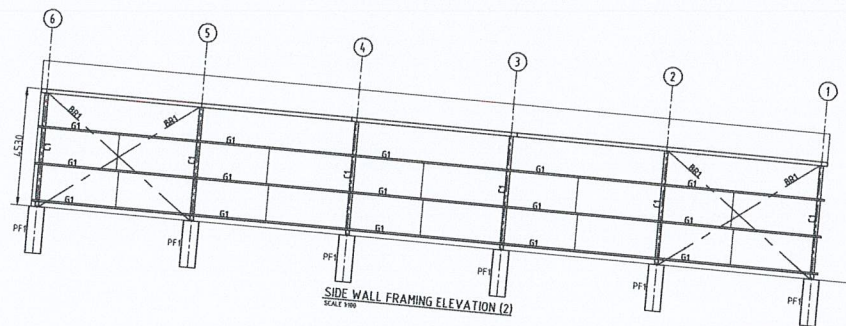
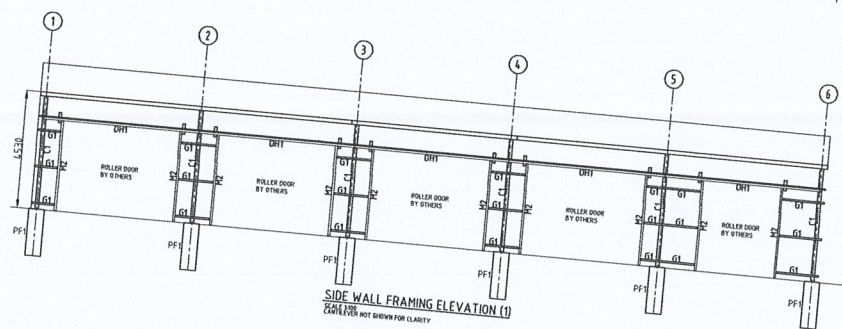
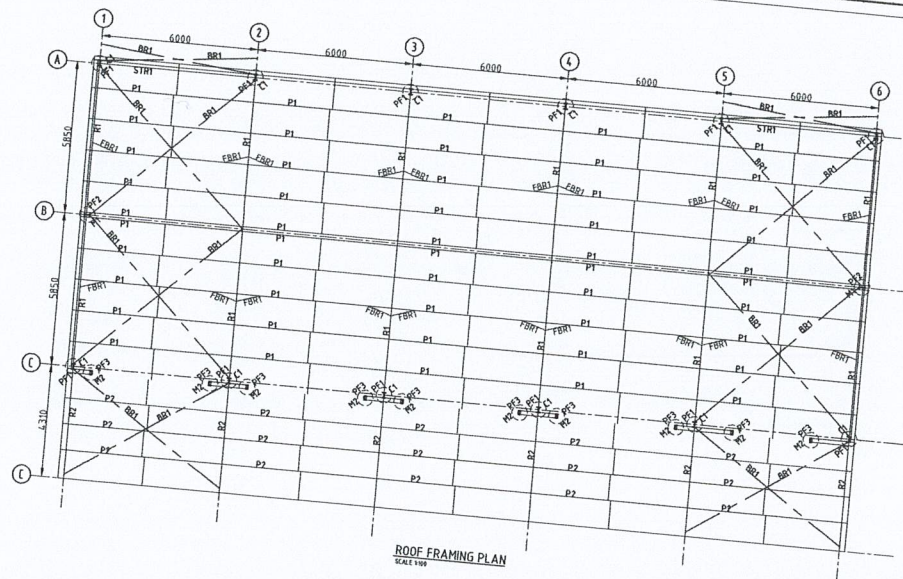


MARK	SECTION	REMARKS
BR1	16# TENSIONED ROD	
C1	200UB22	
DH1	150PFC	
FBR1	50 x 5.8 EA	
G1	C15015 @ 1600 CTRS	1 ROW OF BRIDGING
P1	C15015 @ 1220 CTRS	1 ROW OF BRIDGING
P2	C15015 @ 1600 CTRS	1 ROW OF BRIDGING
R1	200UB22	
R2	250UB25.7	
M1	200UB18.2	
M2	150PFC	
STR1	100 x 3.0 SHS	
PF1	600# x 1800 DEEP	NON CONCRETE FOUND A MINIMUM OF 200mm INTO SOIL WITH A MINIMUM 150kPa BEARING CAPACITY.
PF2	600# x 1200 DEEP	
PF3	600# x 1200 DEEP	

NO.	DATE	ISSUED BY	REVISION / ISSUED FOR

THE INFORMATION CONTAINED ON THIS DOCUMENT REMAINS THE PROPERTY OF A.P. CONSULTING ENGINEERS PTY LTD AND IS PROVIDED FOR A SPECIFIC SITE BASED ON DATA AVAILABLE FROM THE CLIENT AT THE TIME OF PREPARATION. IT IS NOT TO BE USED FOR ANY OTHER PROJECT WITHOUT THE WRITTEN PERMISSION OF A.P. CONSULTING ENGINEERS PTY LTD.

 


CLIENT:
MCDONALD STEEL








TITLE:
ROOF FRAMING PLAN
WALL FRAMING ELEVATIONS
11.7m SPAN SHED

PROJECT:
PROPOSED SHEDS FOR FOR NICK AND LOU GEBERT
SITE ADDRESS:
81 POONCARIE ROAD WENTWORTH NSW 2648

DESIGNED: AK	DATE: 10.12.21	JOB NO.: JLP-13187-21	REV.
DRAWN: TF	SCALE: AS SHOWN	DRAWING NO.: S01	
CHECKED: REP	REP CERTIFICATION: EC1039 (VIC) & CC1406U (TAS)		

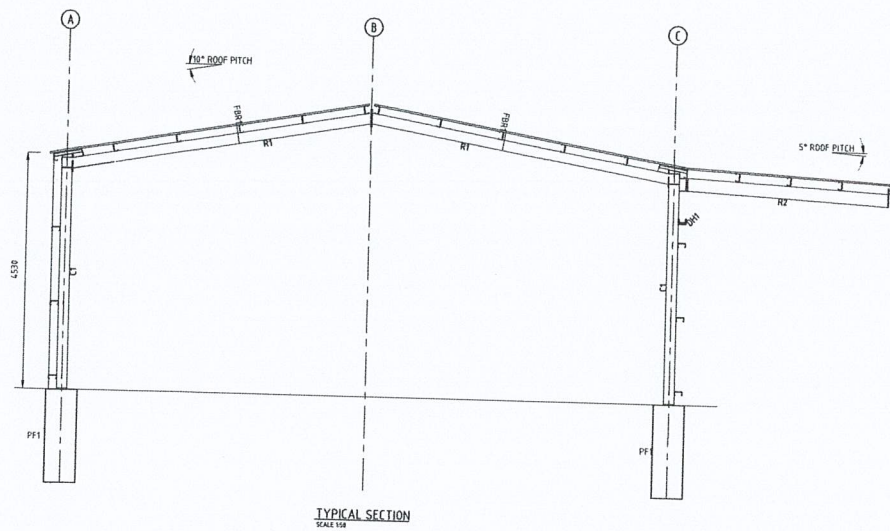

MEMBER SCHEDULE		
MARK	SECTION	REMARKS
BR1	16# TENSIONED ROD	
C1	200UB22	
CH1	150PFC	
FBR1	50 x 5.0 EA	
G1	C15015 @ 1000 CTRS	1 ROW OF BRIDGING
P1	C15015 @ 1200 CTRS	1 ROW OF BRIDGING
P2	C15015 @ 1000 CTRS	1 ROW OF BRIDGING
R1	200UB22	
R2	250UB25.7	
M1	200UB16.2	
M2	150PFC	
STR1	100 x 3.0 SHS	
PF1	600P x 1000 DEEP	N20 CONCRETE FOAM A MINIMUM OF 200mm M18 SCL WITH A MINIMUM 500kPa BEARING CAPACITY.
PF2	600P x 1200 DEEP	
PF3	600P x 1200 DEEP	

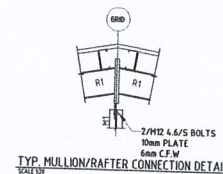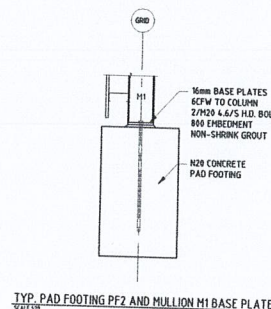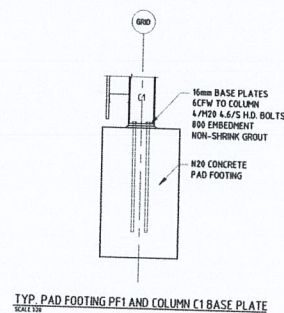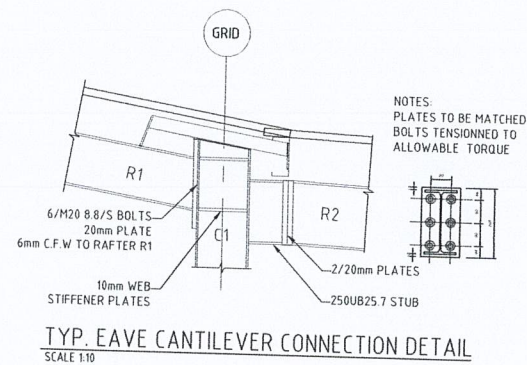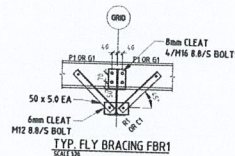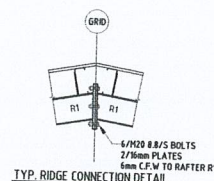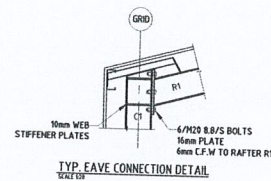

NO.	DATE	ISSUED BY	REVISION / ISSUED FOR

THE INFORMATION CONTAINED ON THIS DOCUMENT REMAINS THE PROPERTY OF A.P. CONRAD ENGINEERS PTY LTD AND IS NOT TO BE REPRODUCED OR TRANSMITTED IN ANY FORM OR BY ANY MEANS, ELECTRONIC OR MECHANICAL, INCLUDING PHOTOCOPYING, RECORDING, OR BY ANY INFORMATION STORAGE AND RETRIEVAL SYSTEM, WITHOUT THE WRITTEN PERMISSION OF A.P. CONRAD ENGINEERS PTY LTD.





CLIENT:
MCDONALD STEEL

TITLE:
TYPICAL SECTION
FOOTING AND FRAMING DETAILS
11.7m SPAN SHED

PROJECT:
PROPOSED SHEDS FOR FOR NICK AND LOU GEBERT
SITE ADDRESS:
81 POONCARIE ROAD WENTWORTH NSW 2648

DESIGNED: AK	DATE: 10.12.21	JOB NO: JLP-13187-21	REV.
DRAWN: TF	SCALE: AS SHOWN	DRAWING NO: 502	
CHECKED: REP	REP CERTIFICATION: EC1039 (VIC) & CC1606U (TAS)		

Revision:	Revision Note:	Date:	Signature:	Checked:
A	ORIGINAL PLAN	2-3-22	B.B.	2-3-22

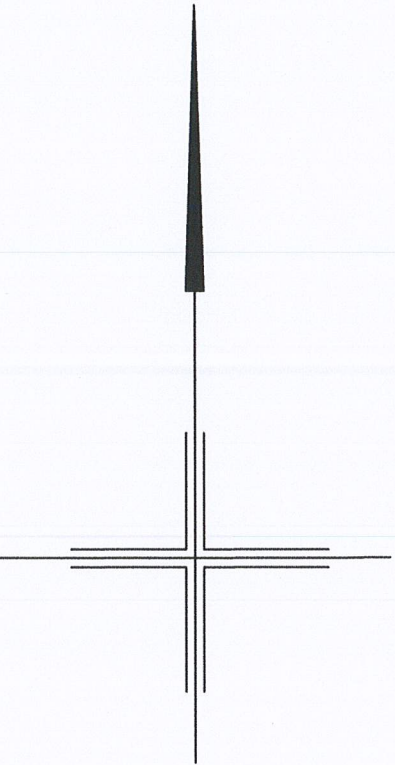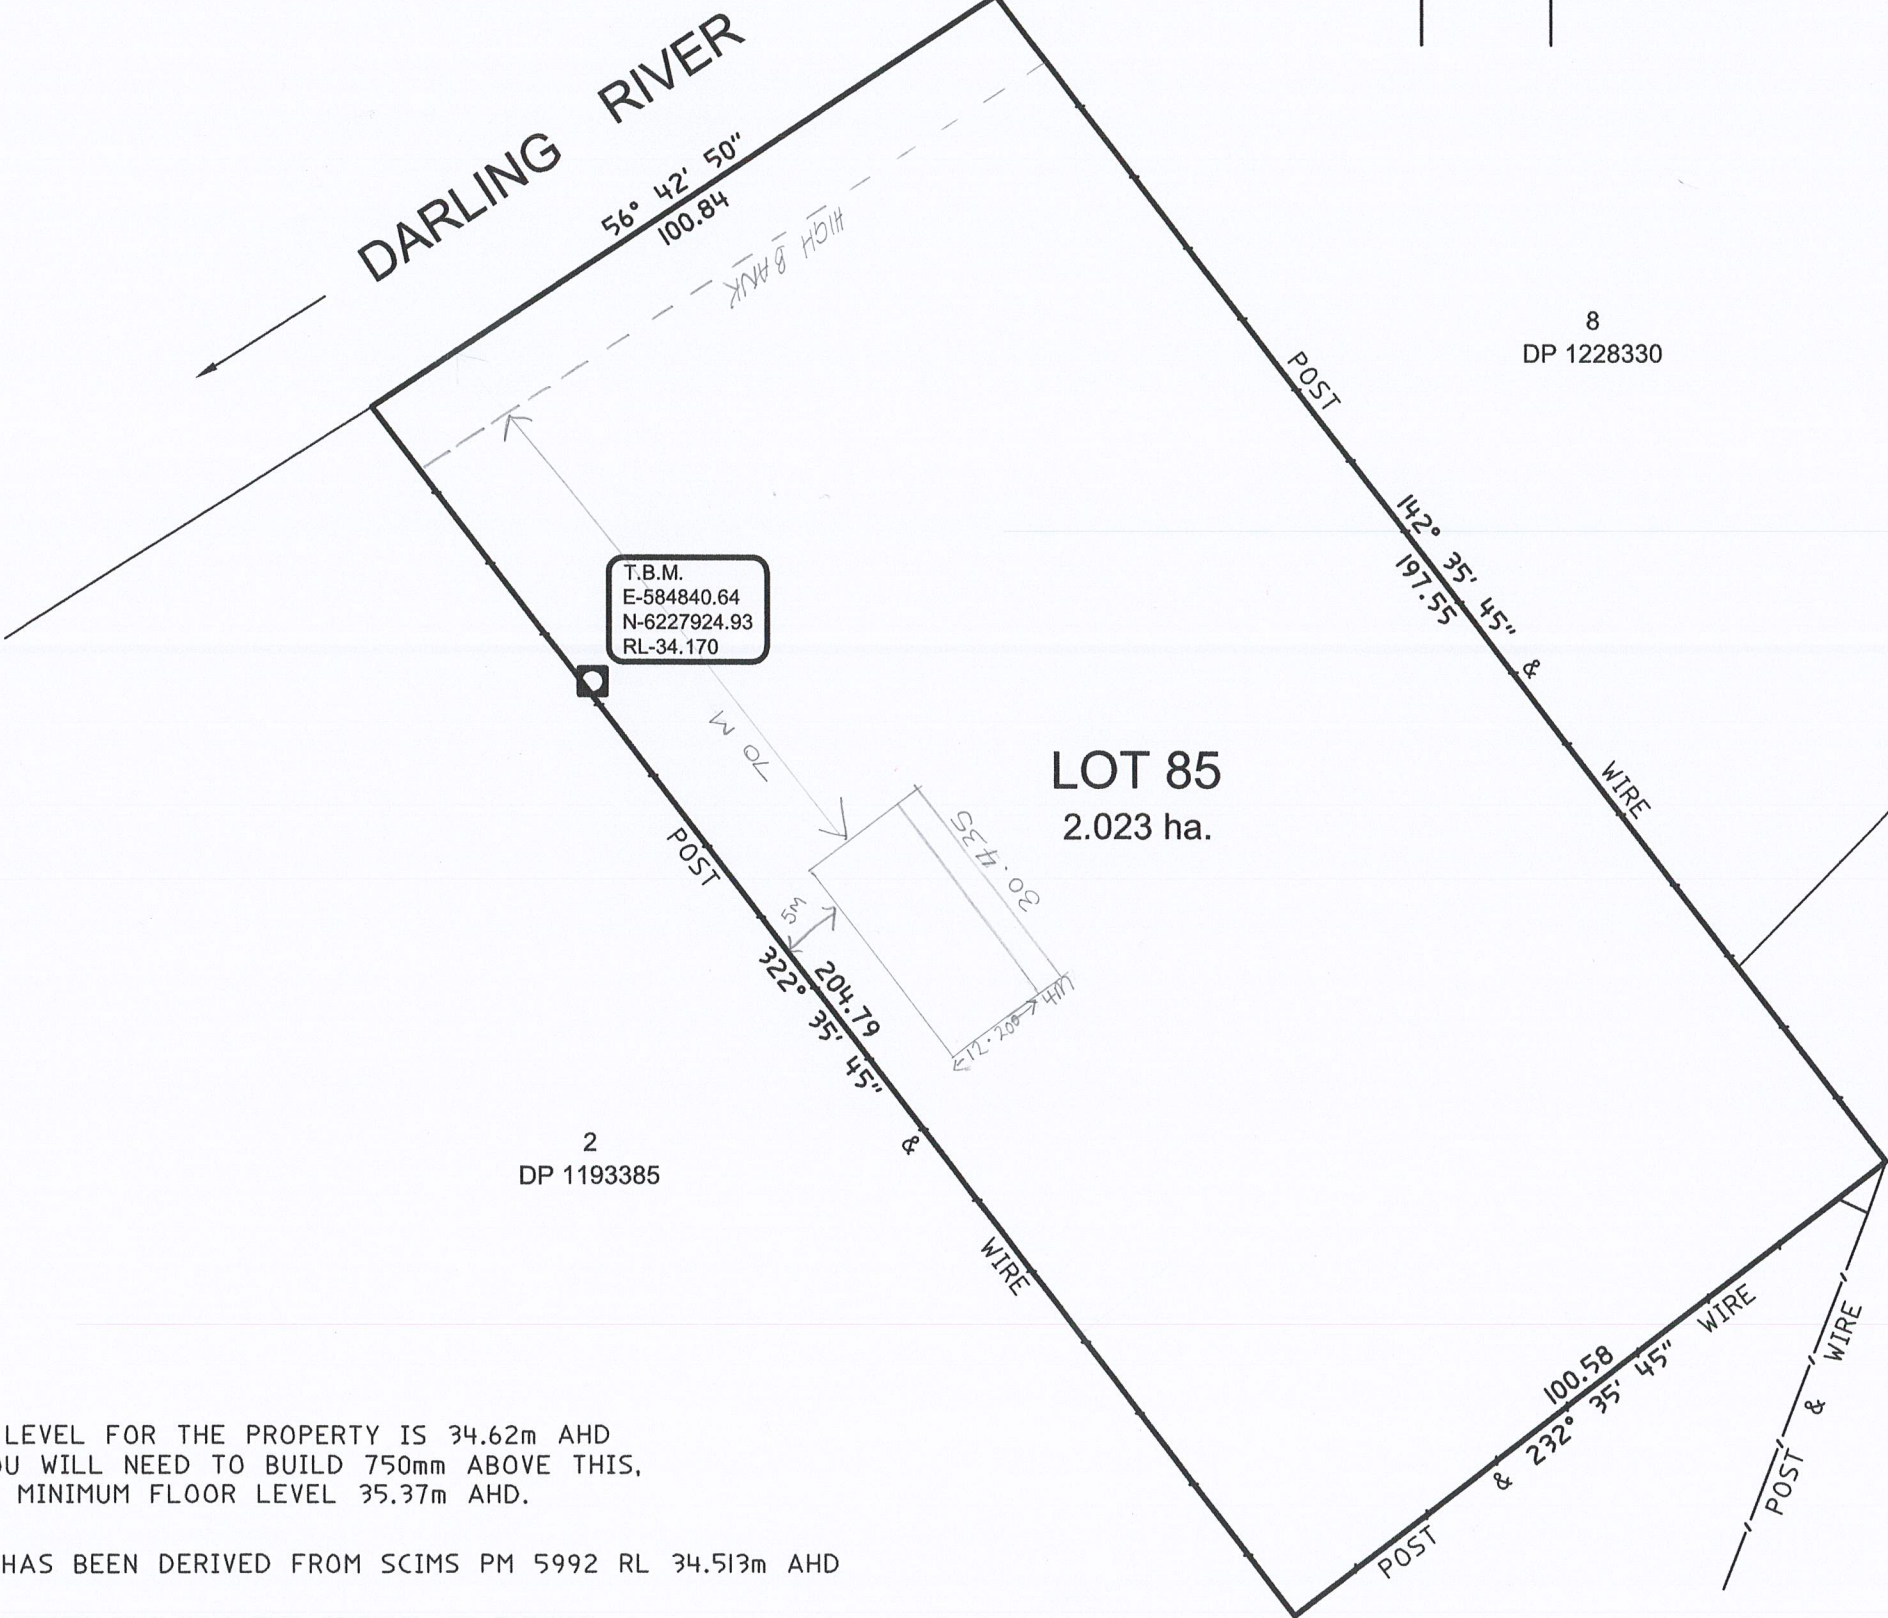


NOTES:

THE FLOOD LEVEL FOR THE PROPERTY IS 34.62m AHD
AS SUCH YOU WILL NEED TO BUILD 750mm ABOVE THIS,
MAKING THE MINIMUM FLOOR LEVEL 35.37m AHD.

AHD LEVEL HAS BEEN DERIVED FROM SCIMS PM 5992 RL 34.513m AHD

TITLE BOUNDARIES ARE NOT THE RESULT OF SURVEY

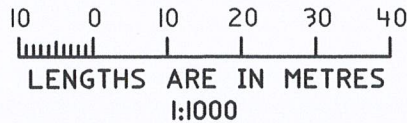



Danson & Blaby
consulting surveyors

177 WALNUT AVE. P.O.BOX 766, MILDURA 3500
PHONE: (03) 5023 6268 EMAIL: admin@dansonblaby.com.au

Drawn: M.DIMASI	Checked: B.BLABY	Approved Date: 02/03/22	Filename: 22M0029	Date of Survey 22/02/22	Scale: 1:1000
PLACE A TBM ON SITE LOUANNE GEBERT LOT 85 ON DP756994 POONCARIE ROAD, WENTWORTH				PLAN OF SURVEY	
				22M0029	Version: 1 Sheet: 1 of 1