


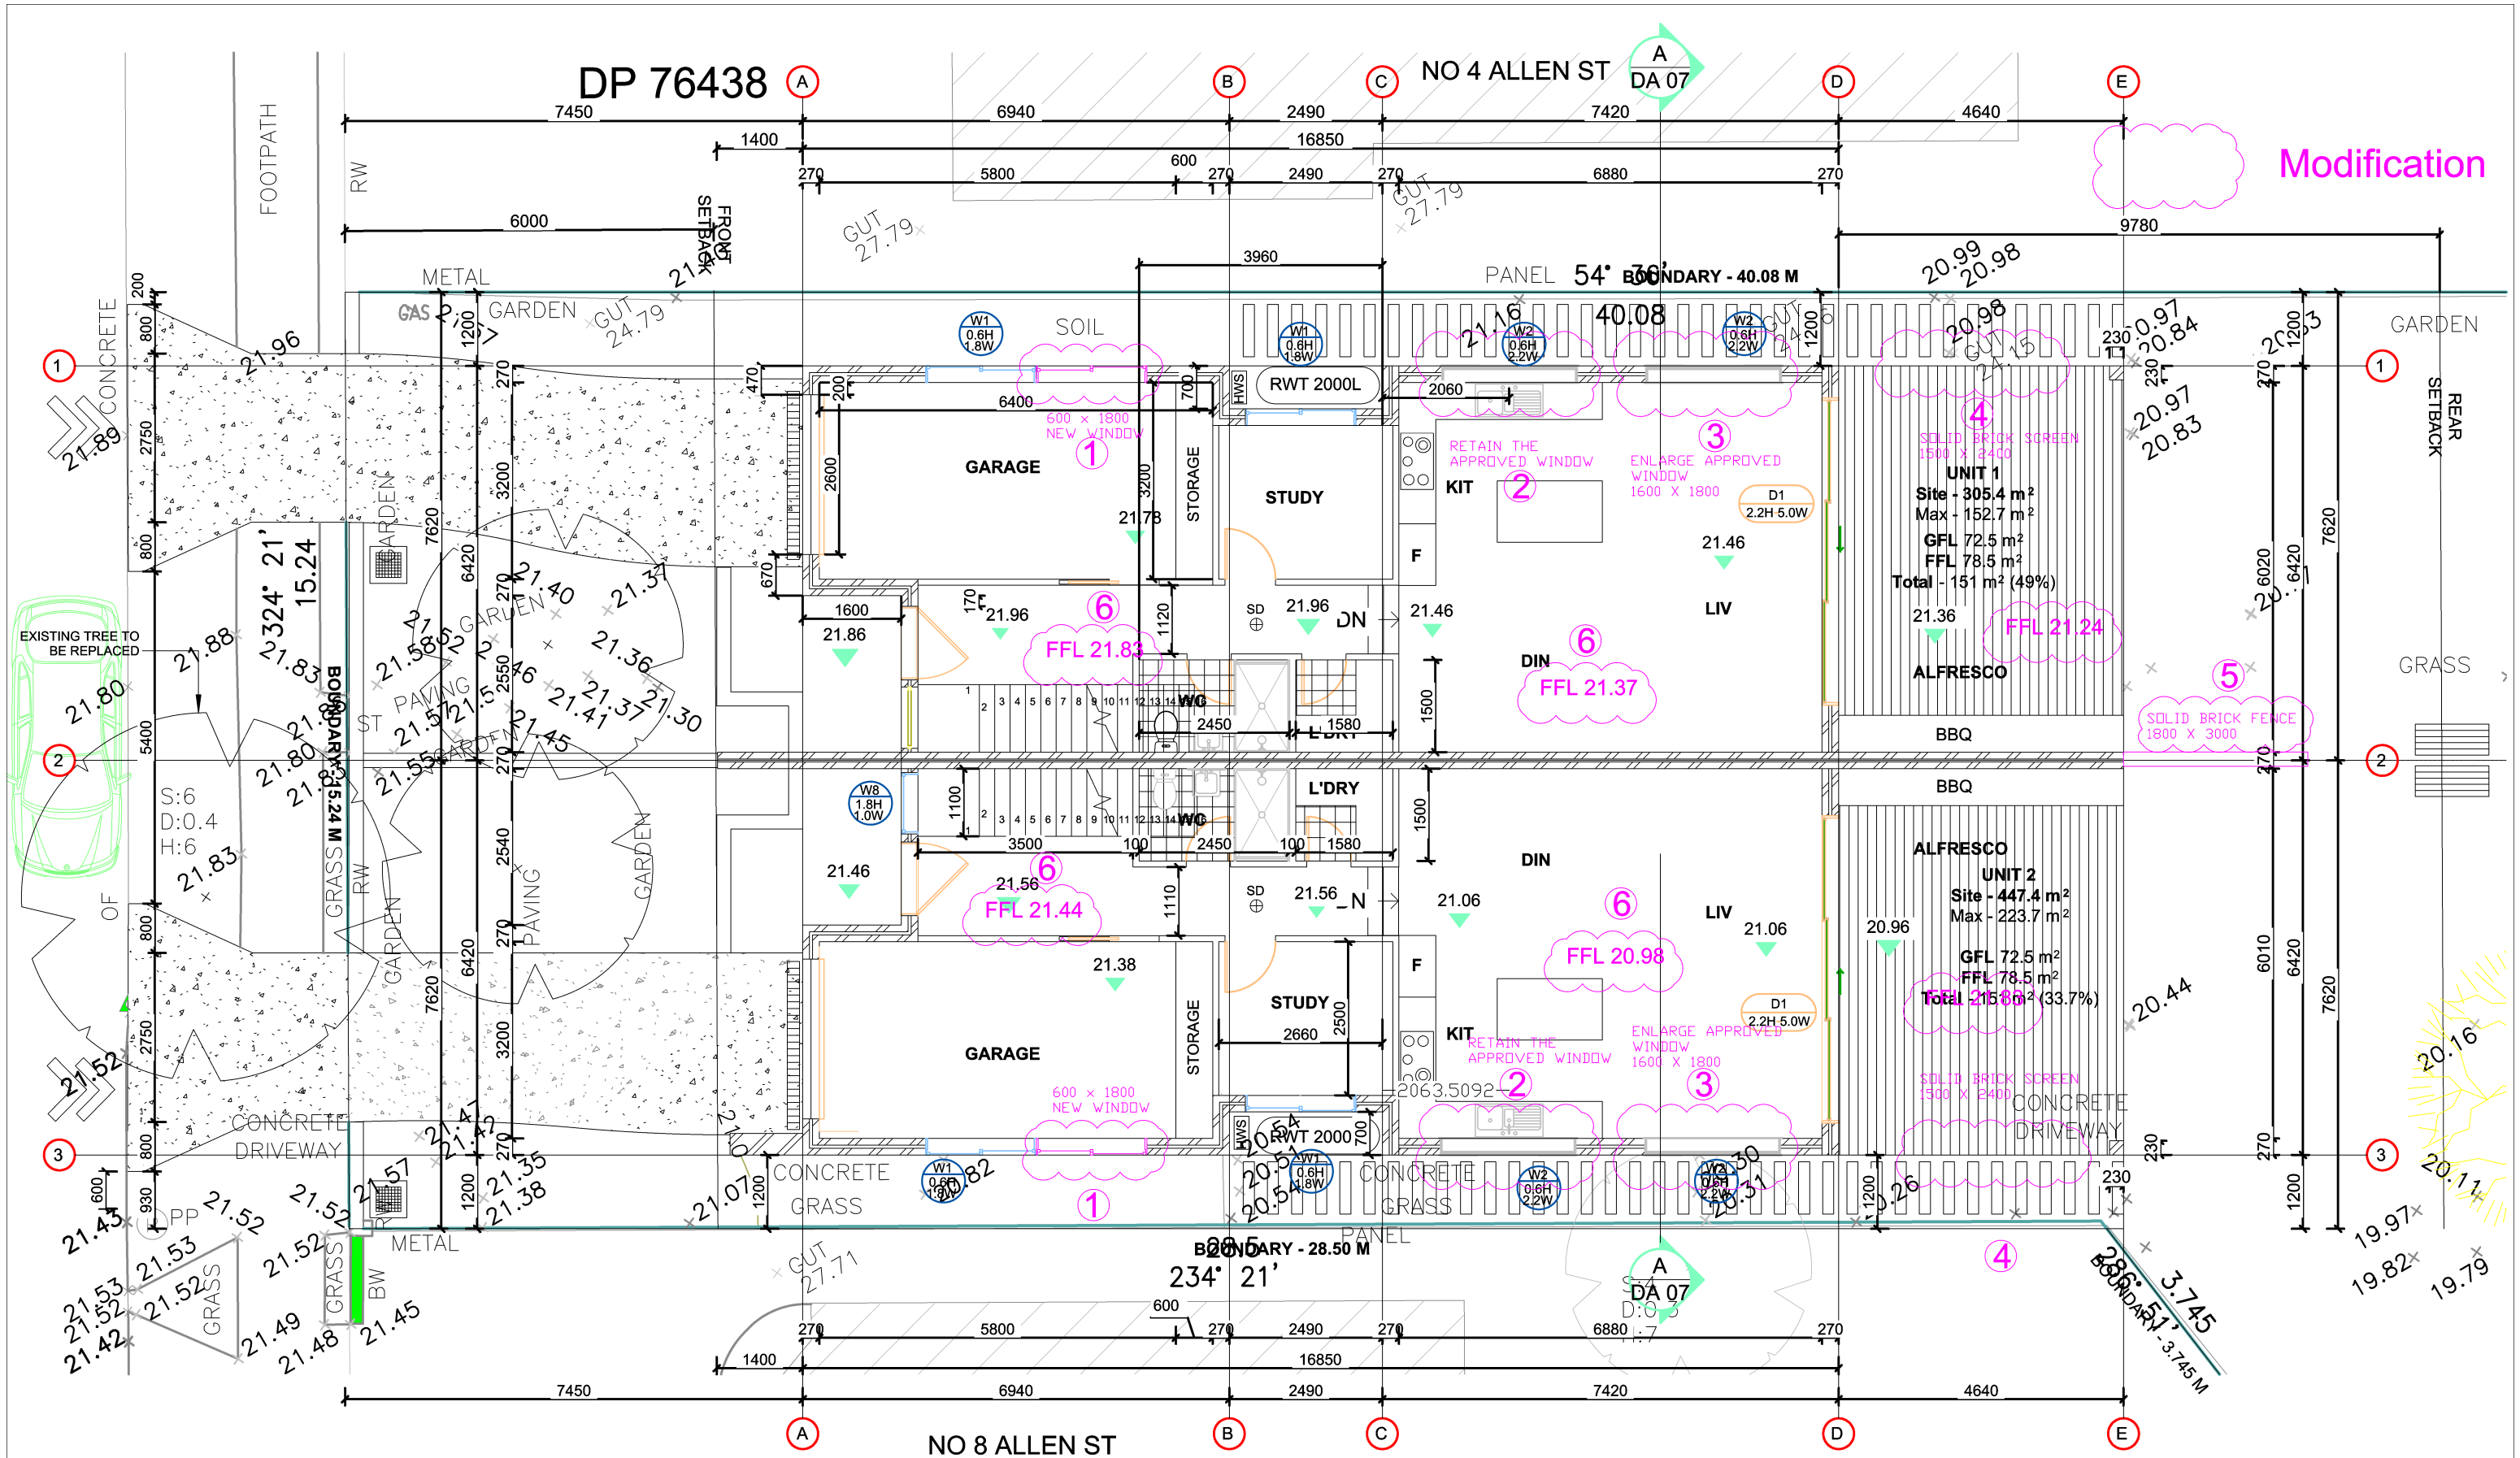

archisophia
architectural design & construction

35 ramsay st.
haberfield nsw 2045
p 0405 383 986
f 9798 6351
e archisop@hotmail.com

project:
DEMOLITION OF EXISTING STRUCTURES & CONSTRUCTION OF AN ATTACHED 2 STOREY DUAL OCCUPANCY WITH FRONT FENCE - TORRENS TITLE SUBDIVISION

project address:
6 ALLEN STREET, CANTERBURY NSW 2193

client:

council:
CANTERBURY BANKSTOWN COUNCIL

drawing:
GROUND FLOOR PLAN

scale:
1:100

date:
20/01/2022


drawing no:
D 03 - 1


revision:

notes:


1. ALL SHOWER HEADS WITH MIN. 5 STAR
2. ALL TOILET FLUSHING SYSTEM WITH MIN. 5 STAR
3. ALL TAPS WITH MIN. 4 STAR
4. ALL CEILING/ROOF INSUL. MIN. R3.0
5. WALL INSUL. MIN R1.5

no.	description	dates

 


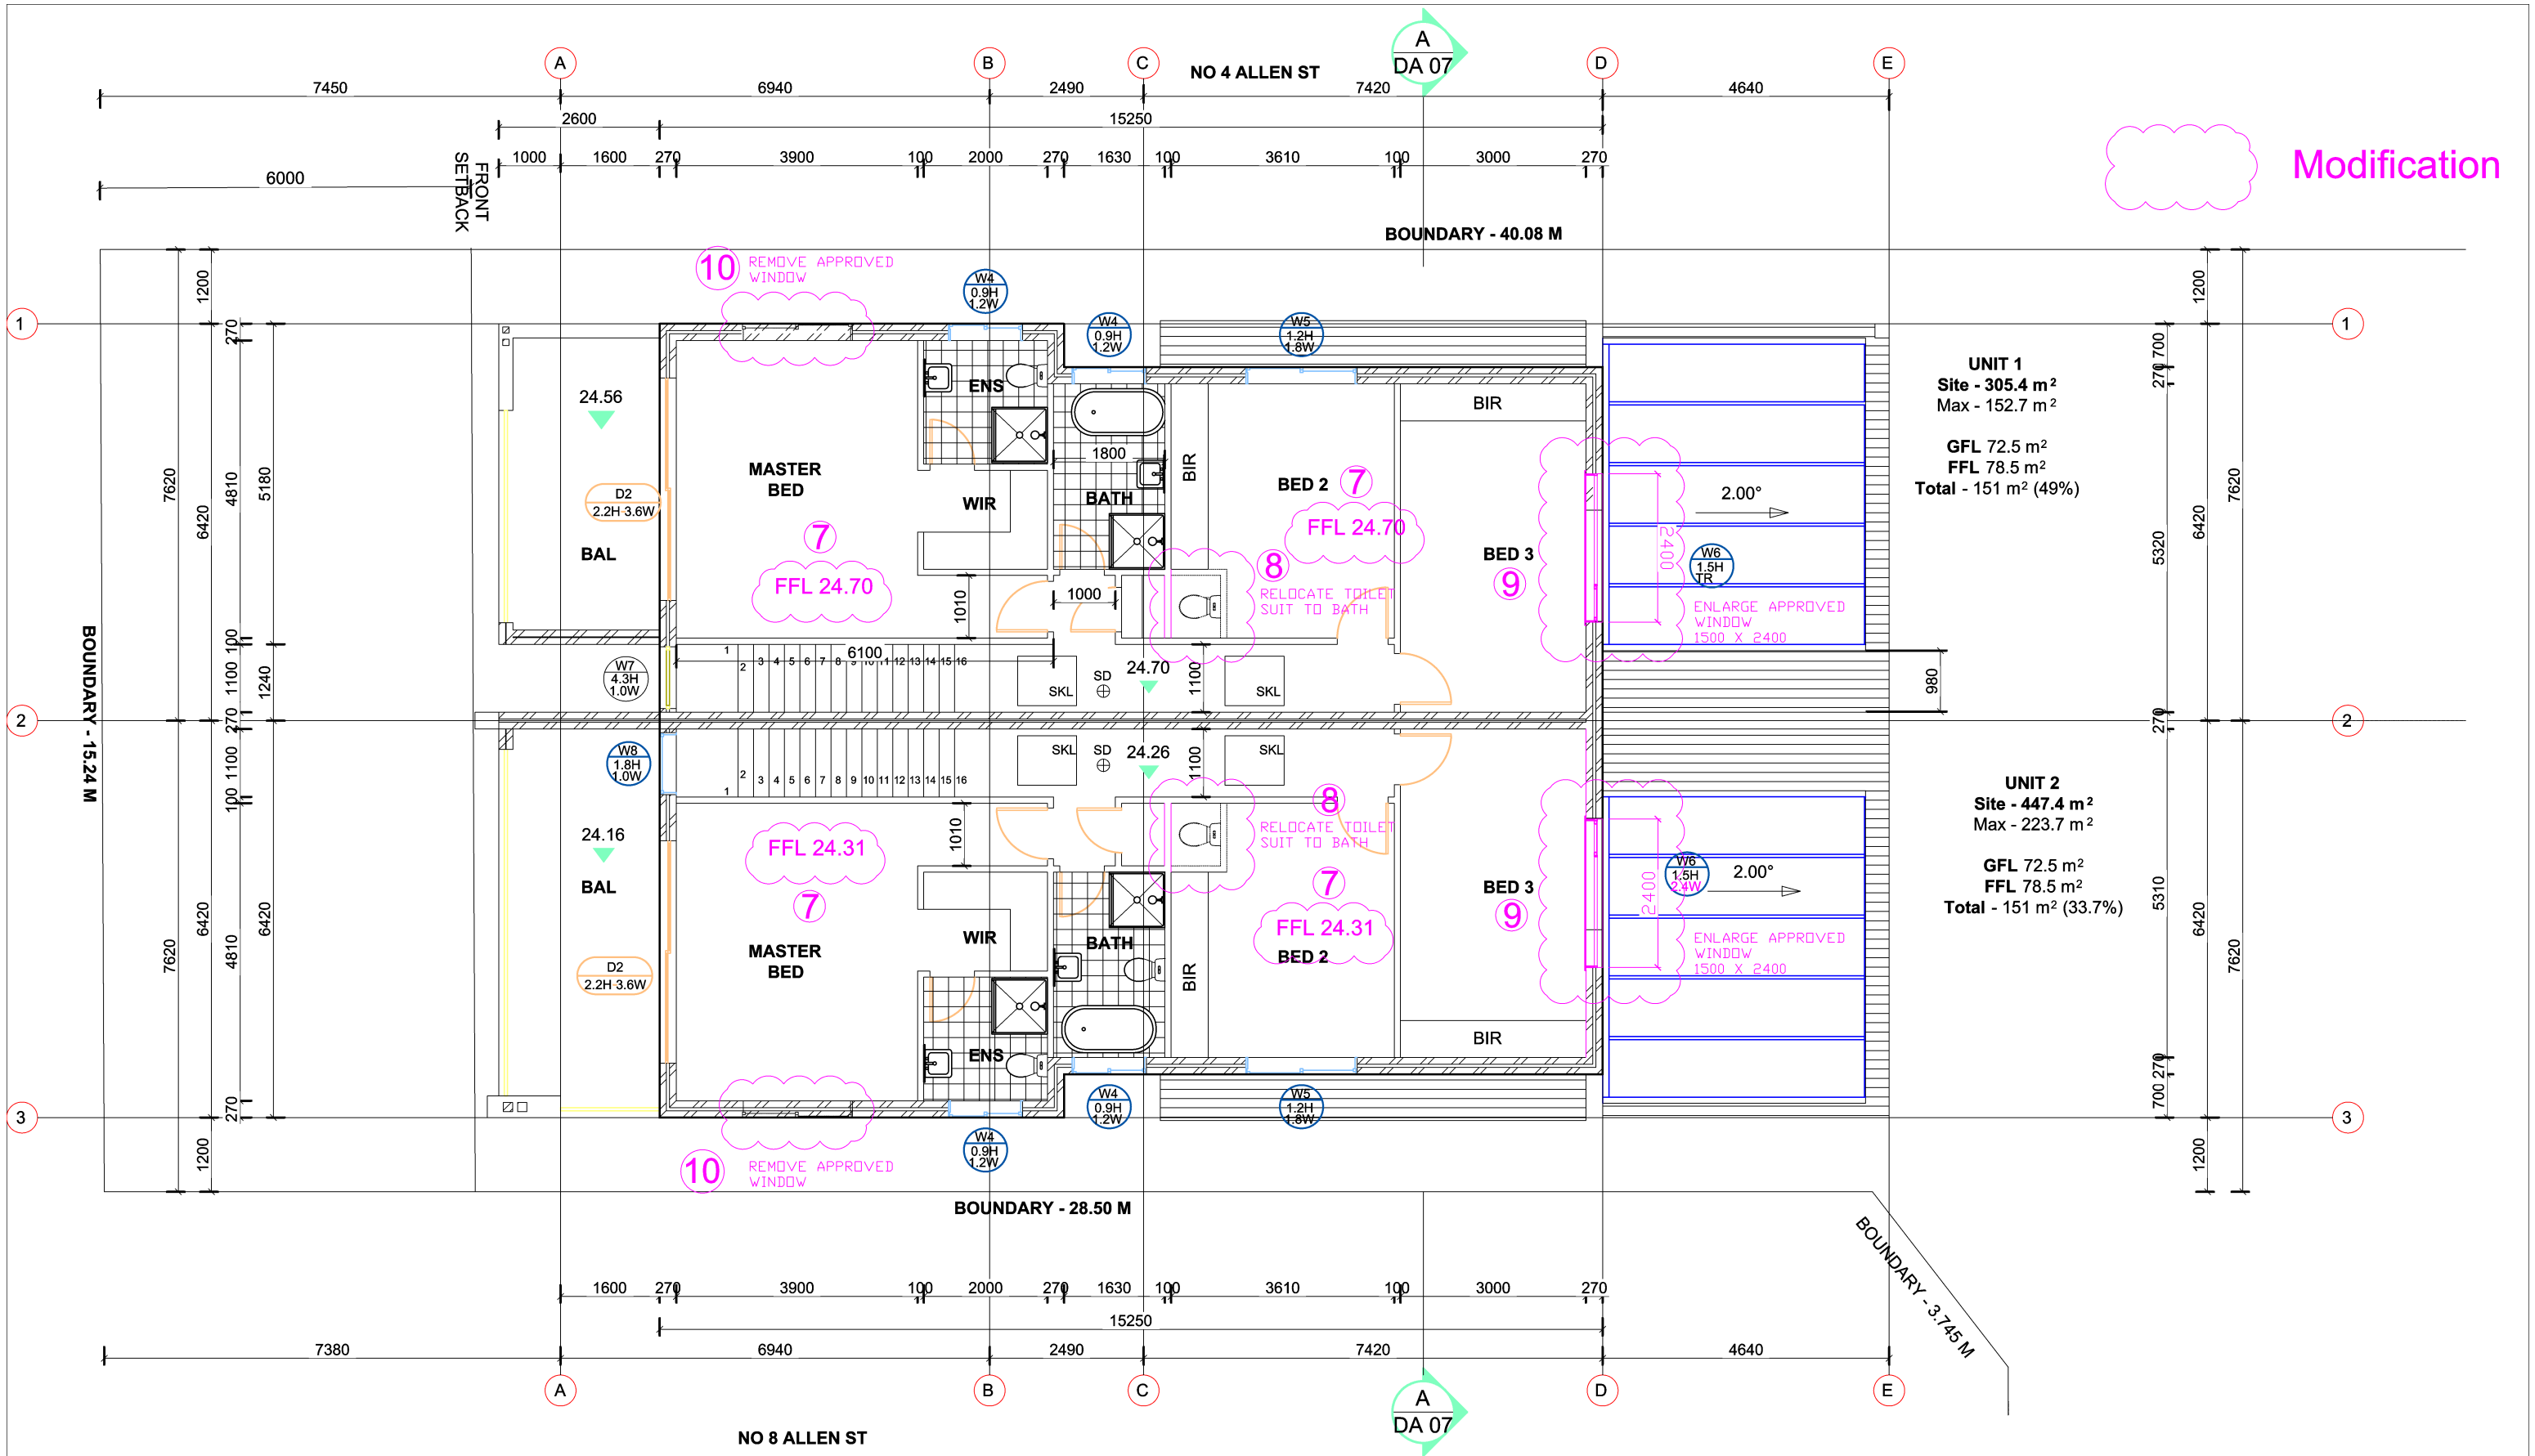

archisophia architectural design & construction 35 ramsay st. haberfield nsw 2045 p 0405 383 986 f 9798 6351 e archisop@hotmail.com	project: DEMOLITION OF EXISTING STRUCTURES & CONSTION OF AN ATTACHED 2 STOREY DUAL OCCUPANCY WITH FRONT FENCE - TORRENS TITLE SUBDIVISION	client:	drawing: FIRST FLOOR PLAN		notes: 1. ALL SHOWER HEADS WITH MIN. 5 STAR 2. ALL TOILET FLUSHING SYSTEM WITH MIN. 5 STAR 3. ALL TAPS WITH MIN. 4 STAR 4. ALL CELING,ROOF INSUL. MIN. R3.0 5. WALL INSUL. MIN R1.5	no.	description	dates	
	project address: 6 ALLEN STREET, CANTERBURY NSW 2193	council: CANTERBURY BANKSTOWN COUNCIL	scale: 1:100						
			date: 20/01/2022						
			drawing no: D 04-1	revision:					

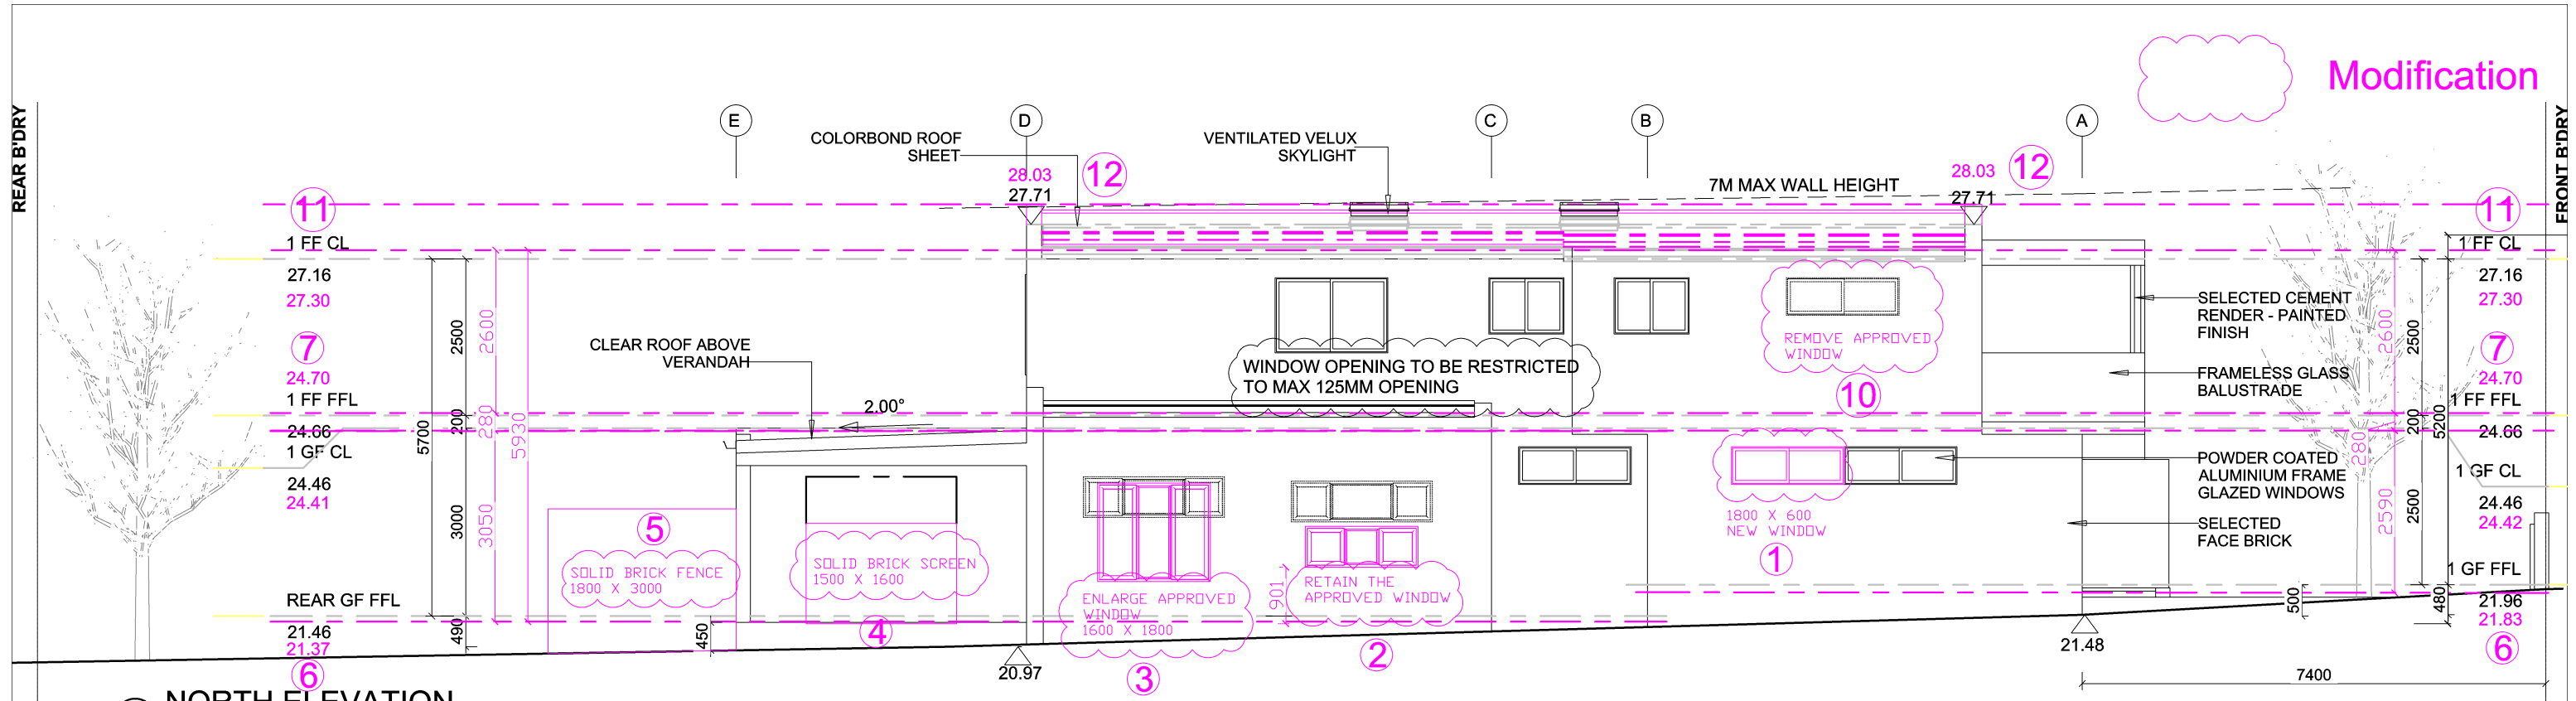


① NORTH ELEVATION
1 : 100

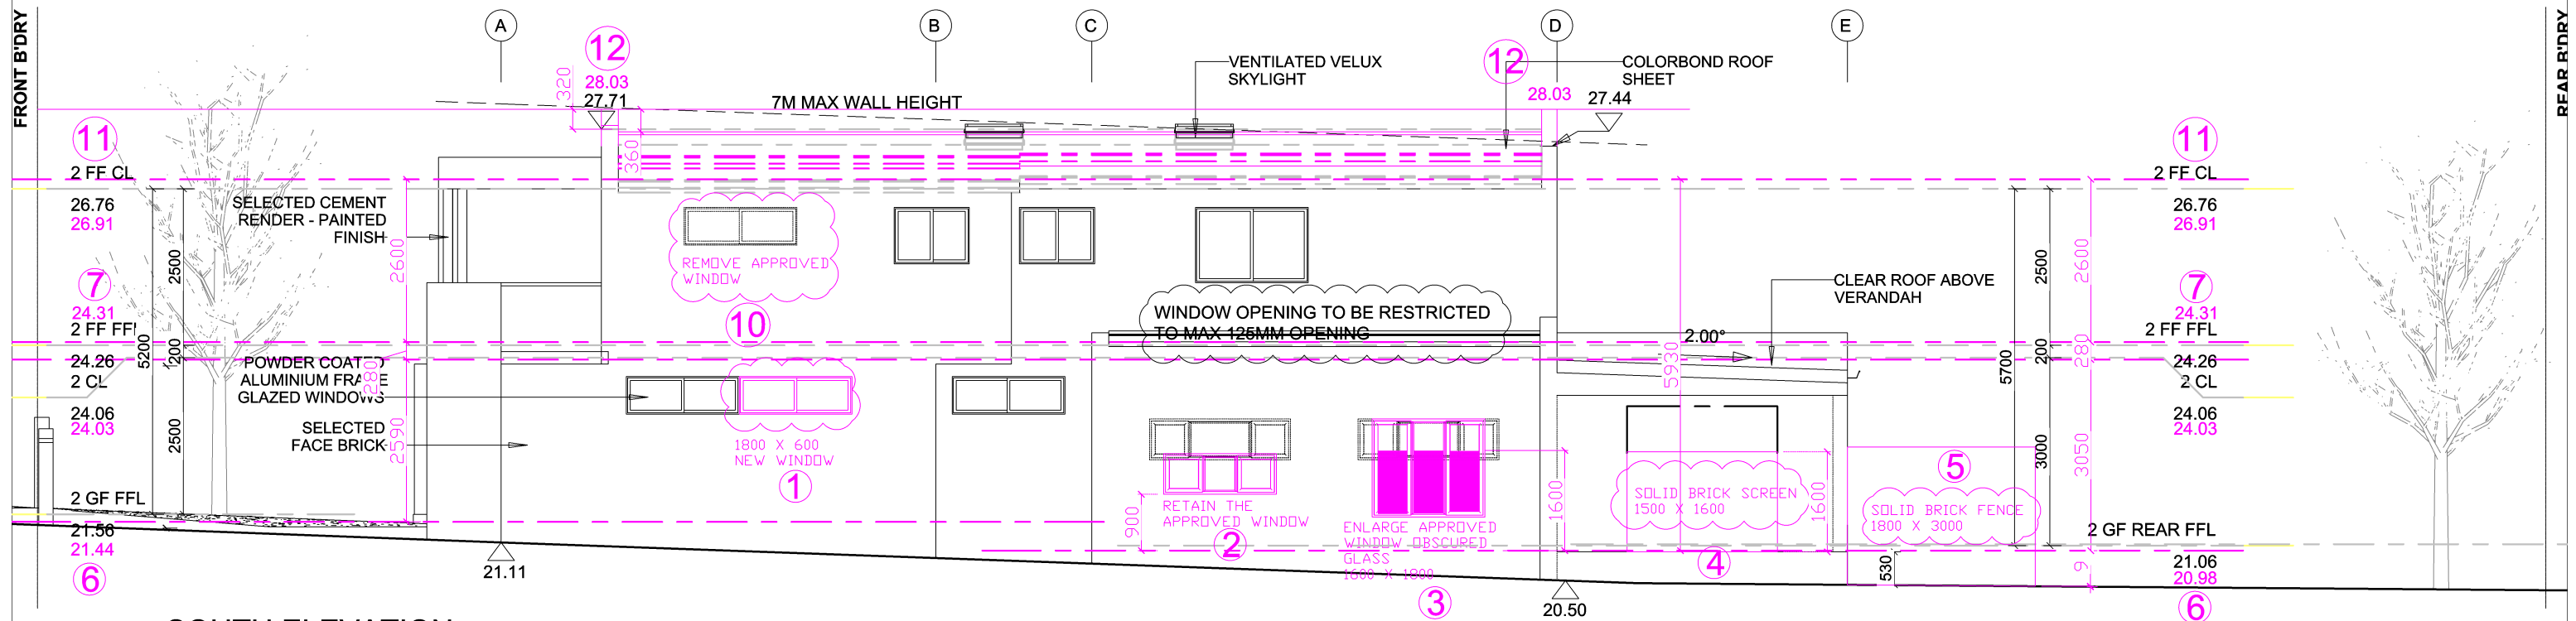


① SOUTH ELEVATION
1 : 100

archisophia architectural design & construction 35 ramsay st. haberfield nsw 2045 p 0405 383 986 f 9798 6351 e archisop@hotmail.com	project: DEMOLITION OF EXISTING STRUCTURES & CONSTRUCTION OF AN ATTACHED 2 STOREY DUAL OCCUPANCY WITH FRONT FENCE - TORRENS TITLE SUBDIVISION	client:	drawing: PROPOSED NORTH & SOUTH ELEVATIONS		notes: 1. ALL SHOWER HEADS WITH MIN. 5 STAR 2. ALL TOILET FLUSHING SYSTEM WITH MIN. 5 STAR 3. ALL TAPS WITH MIN. 4 STAR 4. ALL CEILING/ROOF INSUL. MIN. R3.0 5. WALL INSUL. MIN R1.5	no.	description	dates	
	project address: 6 ALLEN STREET, CANTERBURY NSW 2193	council: CANTERBURY BANKSTOWN COUNCIL	scale: 1:100	date: 20/01/2022					
			drawing no: DA 05-2	revision:					

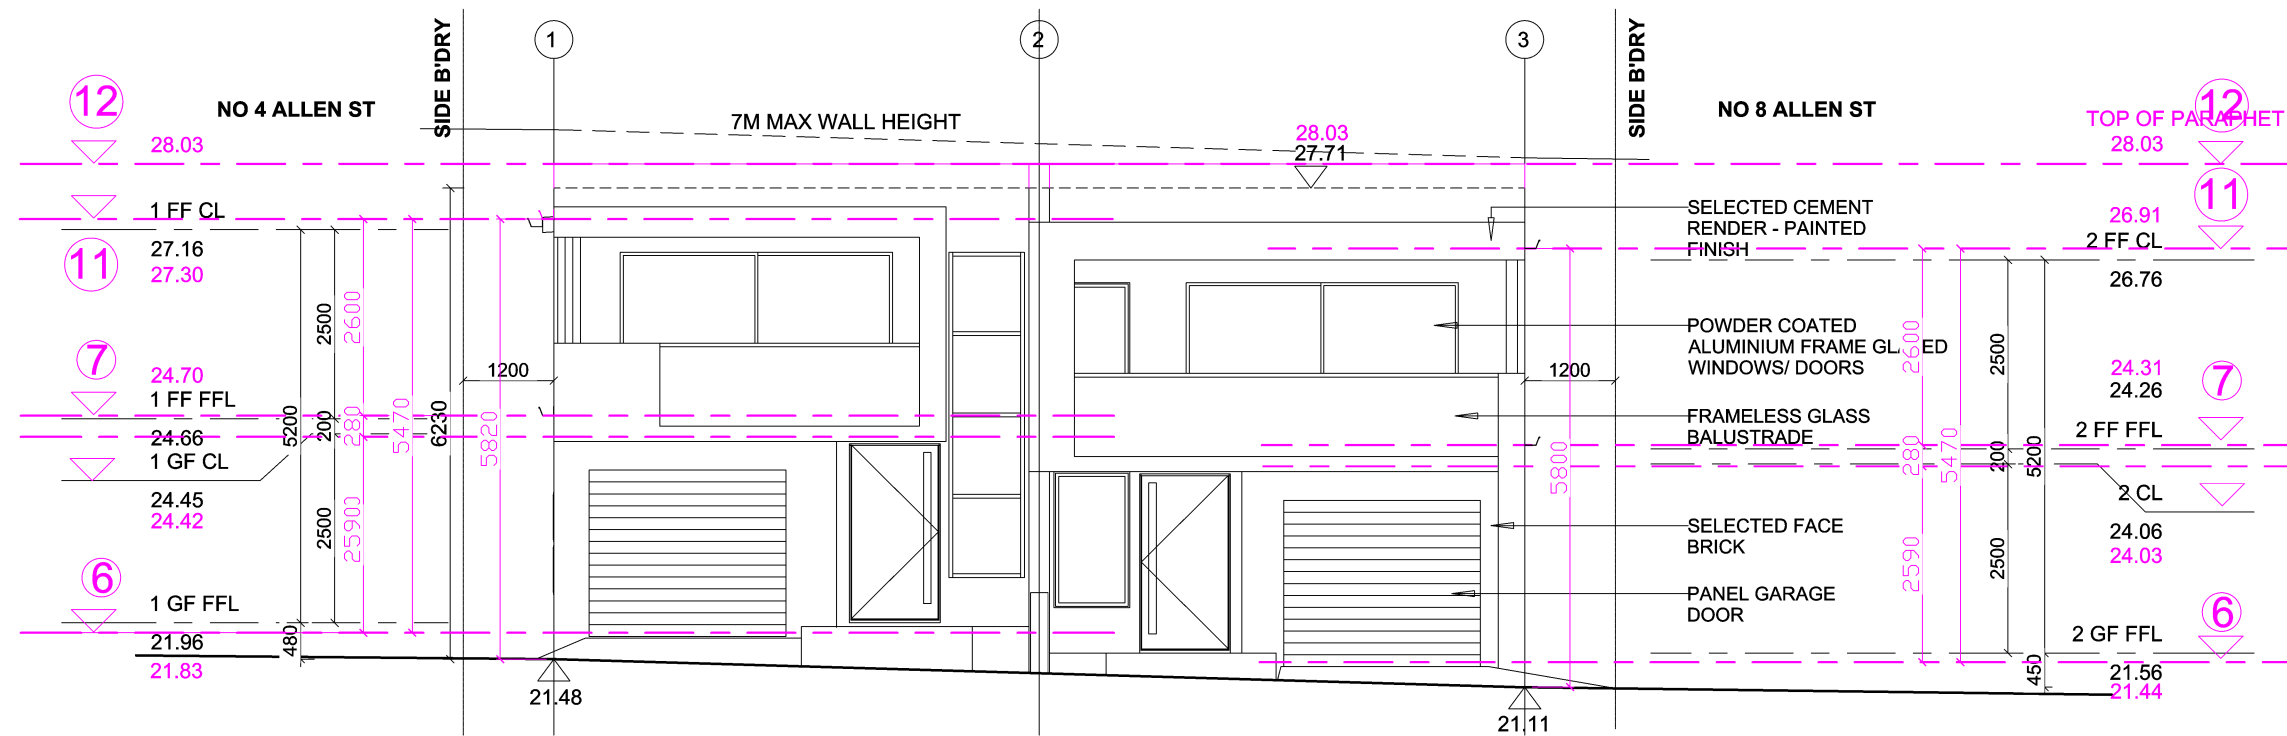

Modification

① WEST ELEVATION
1 : 100

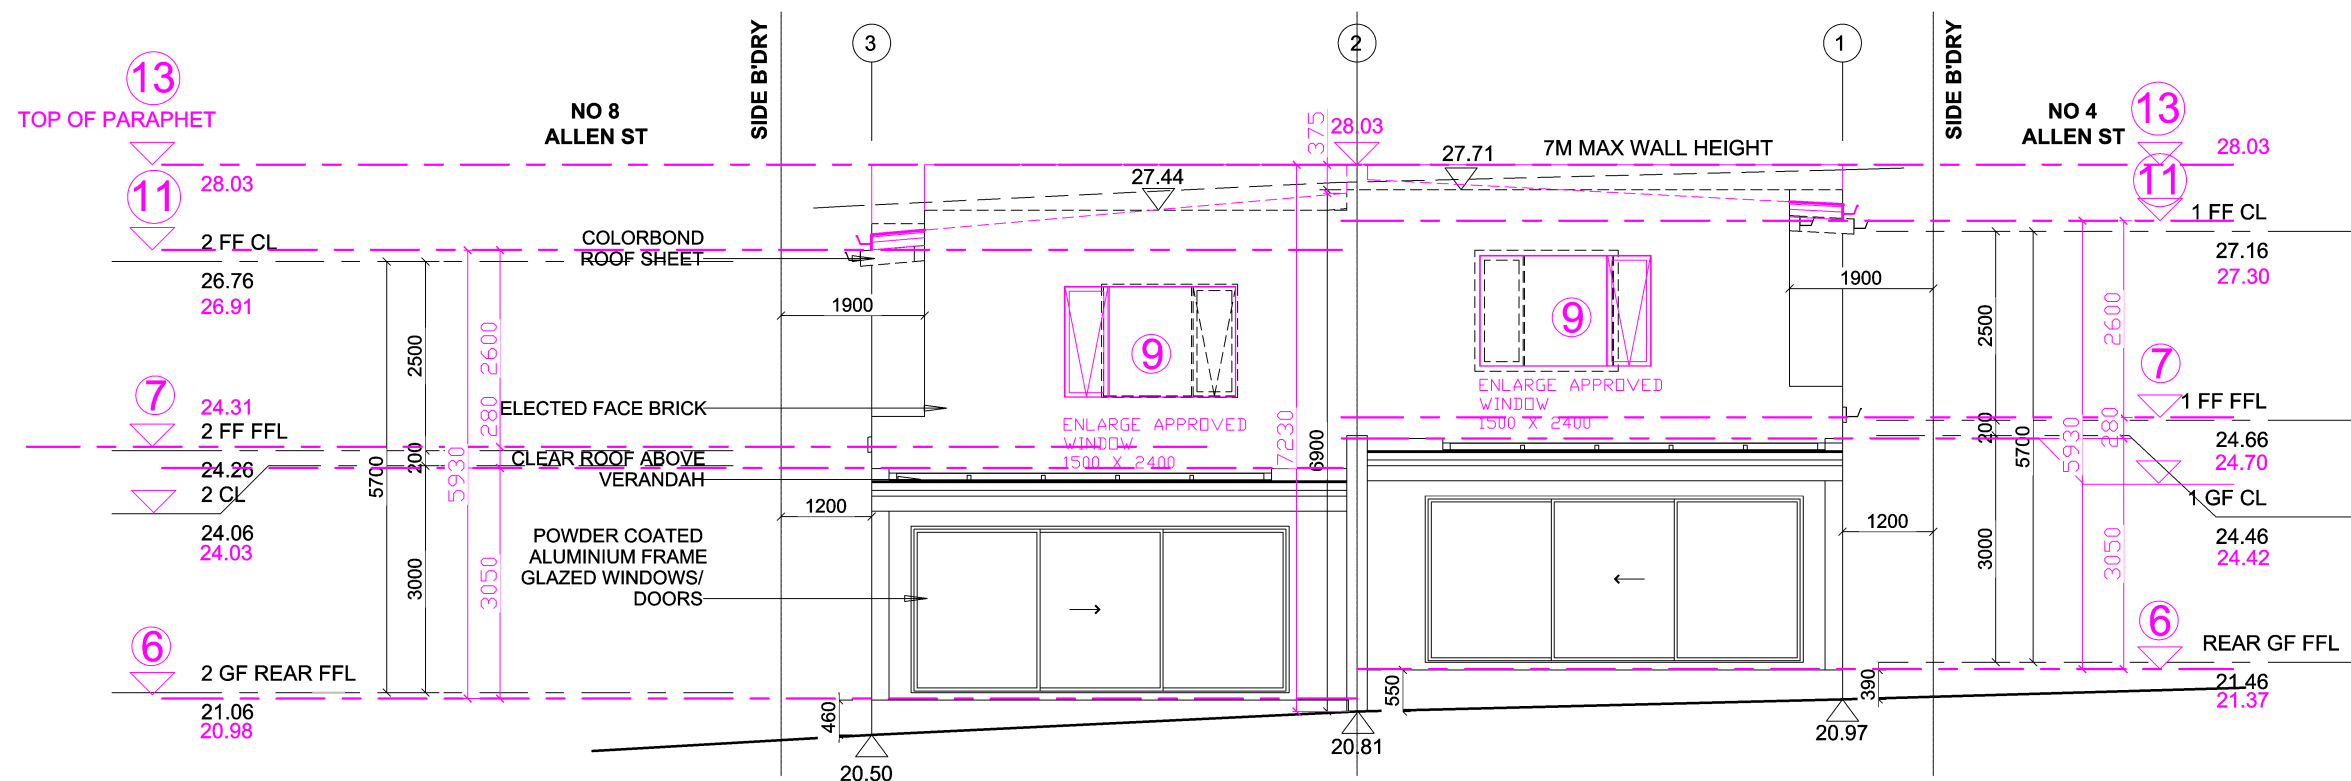

① EAST ELEVATION
1 : 100

archisophia
architectural design & construction

35 ramsay st.
haberfield nsw 2045
p 0405 383 986
f 9798 6351
e archisop@hotmail.com

project:
DEMOLITION OF EXISTING STRUCTURES & CONSTRUCTION OF AN ATTACHED 2 STOREY DUAL OCCUPANCY WITH FRONT FENCE - TORRENS TITLE SUBDIVISION

project address:
6 ALLEN STREET, CANTERBURY NSW 2193


client:
council:
CANTERBURY BANKSTOWN COUNCIL


drawing:
PROPOSED EAST & WEST ELEVATIONS
scale:
1:100
date:
20/01/2022
drawing no:
DA 05-2

revision:


notes:
1. ALL SHOWER HEADS WITH MIN. 5 STAR
2. ALL TOILET FLUSHING SYSTEM WITH MIN. 5 STAR
3. ALL TAPS WITH MIN. 4 STAR
4. ALL CEILING/ROOF INSUL. MIN. R3.0
5. WALL INSUL. MIN R1.5

no.	description	dates

 

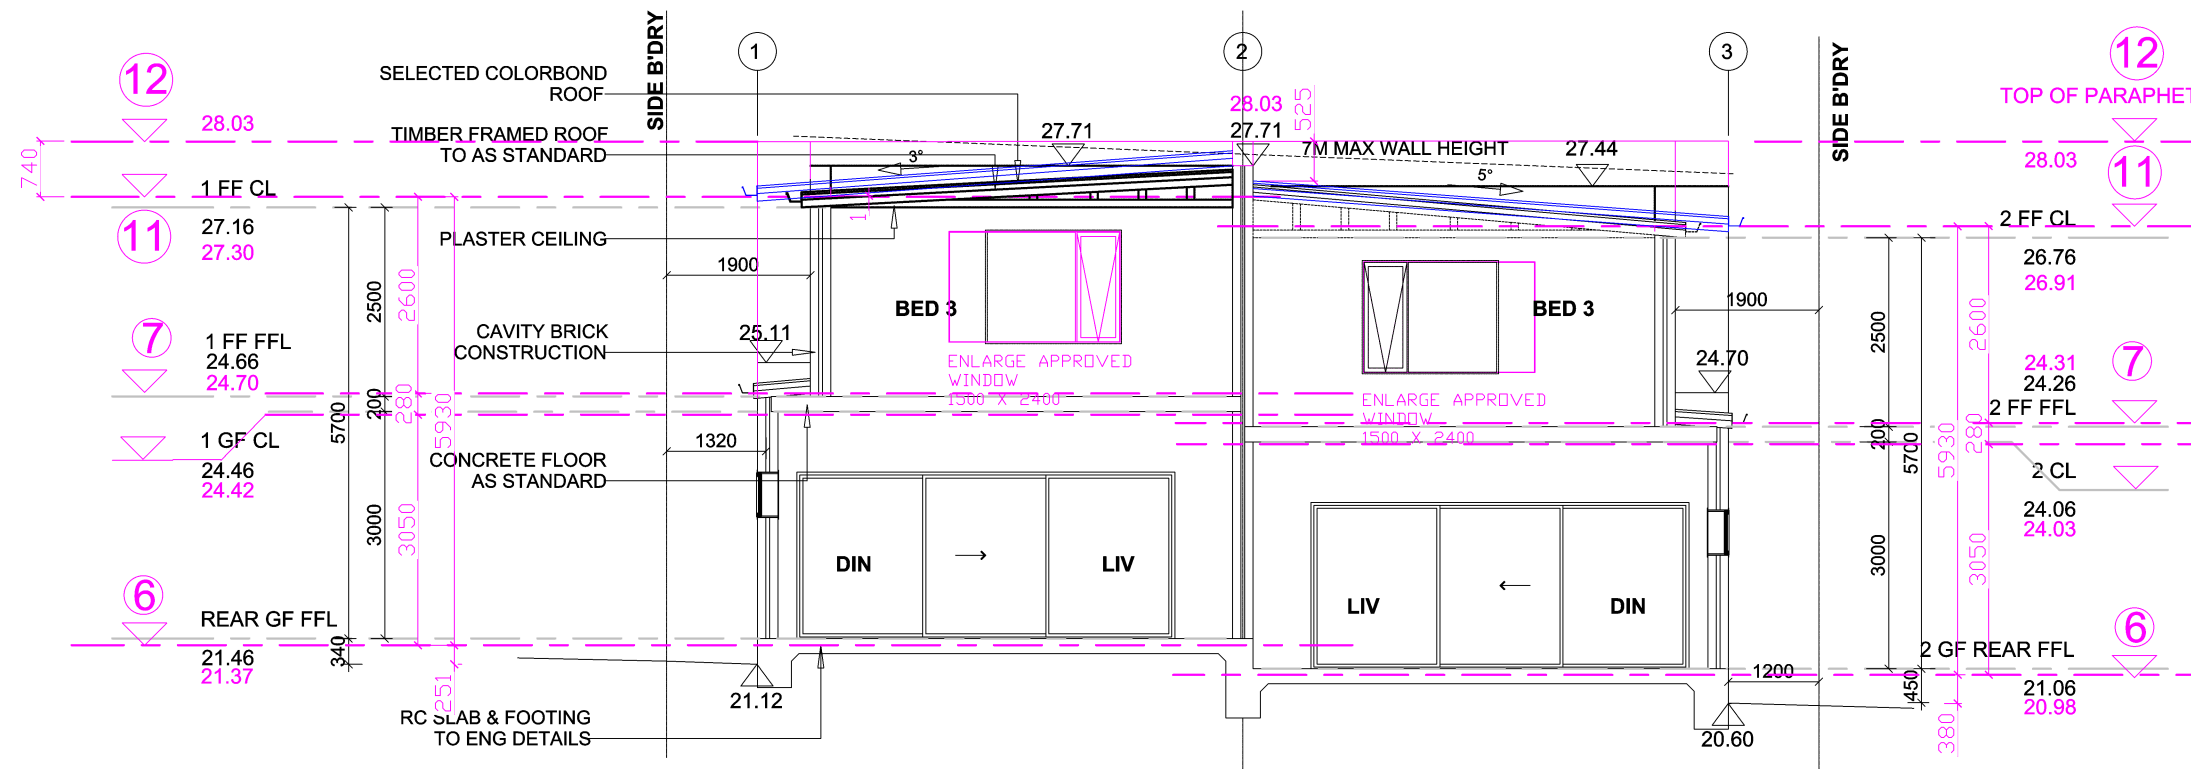

① SECTION A - A
1 : 100

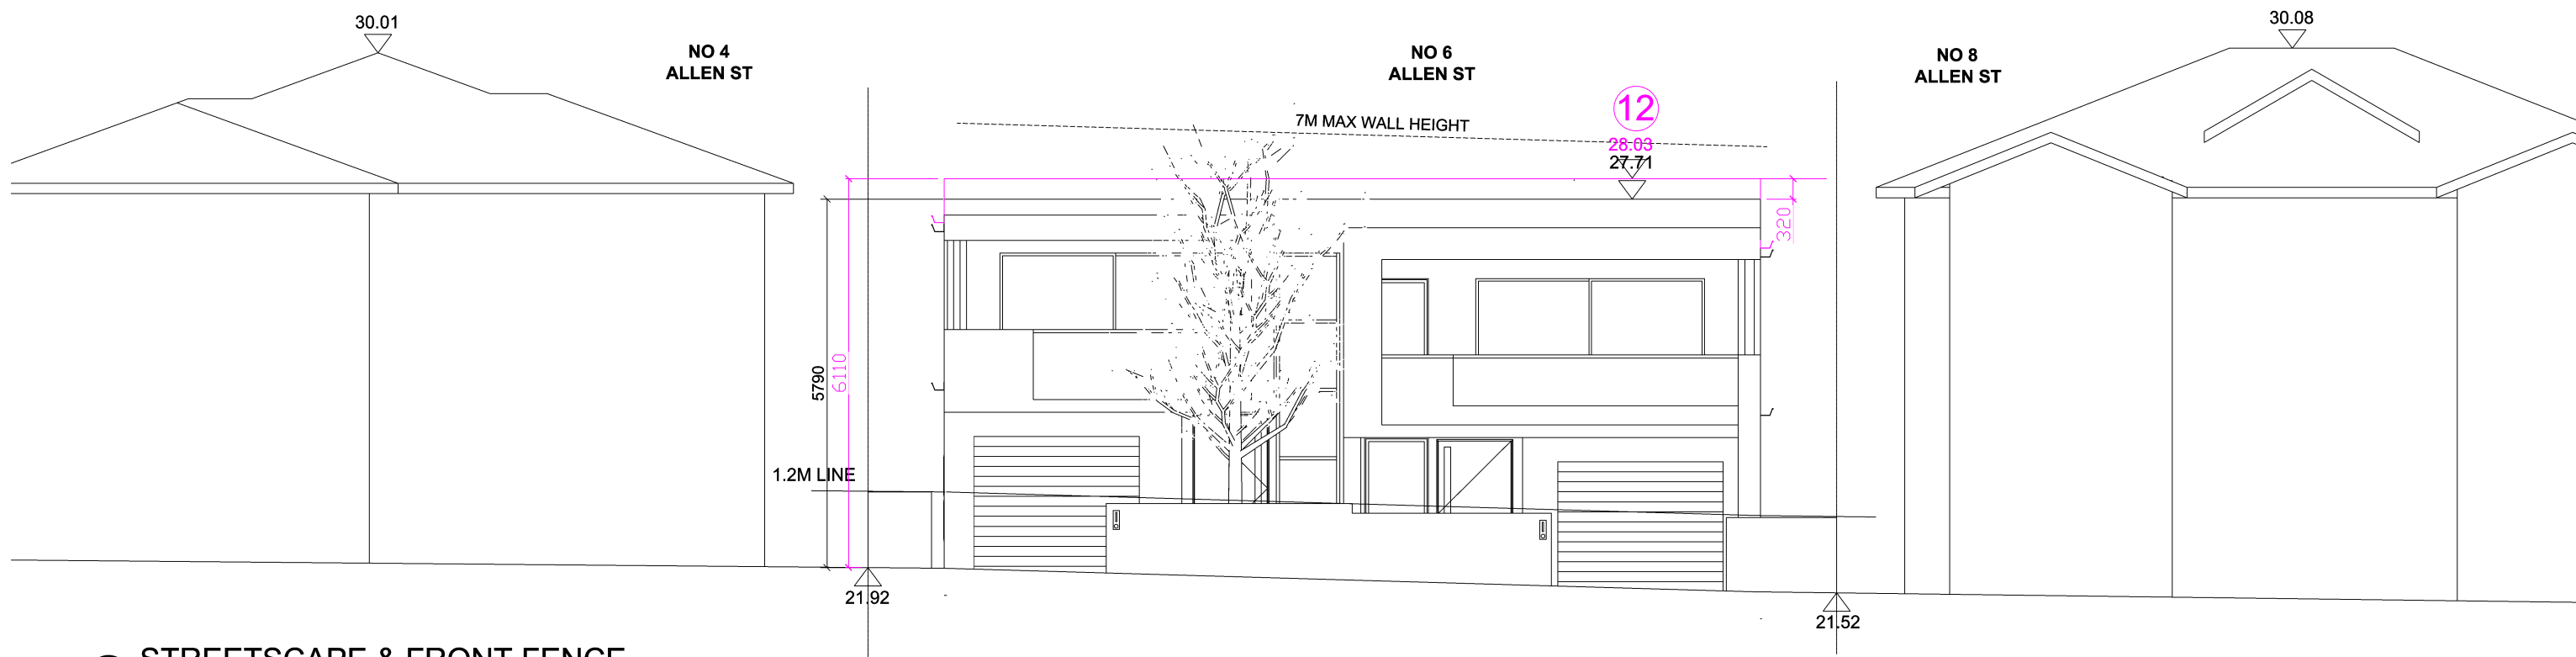

② STREETSCAPE & FRONT FENCE
1 : 100

Modification
ERROR IN
APPROVED DRAWING

archisophia
architectural design & construction

35 ramsay st.
haberfield nsw 2045
p 0405 383 986
f 9798 6351
e archisop@hotmail.com

project:
DEMOLITION OF EXISTING STRUCTURES & CONSTION
OF AN ATTACHED 2 STOREY DUAL OCCUPANCY WITH
FRONT FENCE - TORRENS TITLE SUBDIVISION

project address:
6 ALLEN STREET, CANTERBURY NSW 2193

client:

council:
CANTERBURY BANKSTOWN COUNCIL

drawing:
PROPOSED SECTION & STREET VIEW

scale:
1:100

date:
20/01/2022

drawing no:
DA 05-2

revision:

notes:

1. ALL SHOWER HEADS WITH MIN. 5 STAR
2. ALL TOILET FLUSHING SYSTEM WITH MIN. 5 STAR
3. ALL TAPS WITH MIN. 4 STAR
4. ALL CEILING ROOF INSUL. MIN. R3.0
5. WALL INSUL. MIN R1.5

no.	description	dates

