




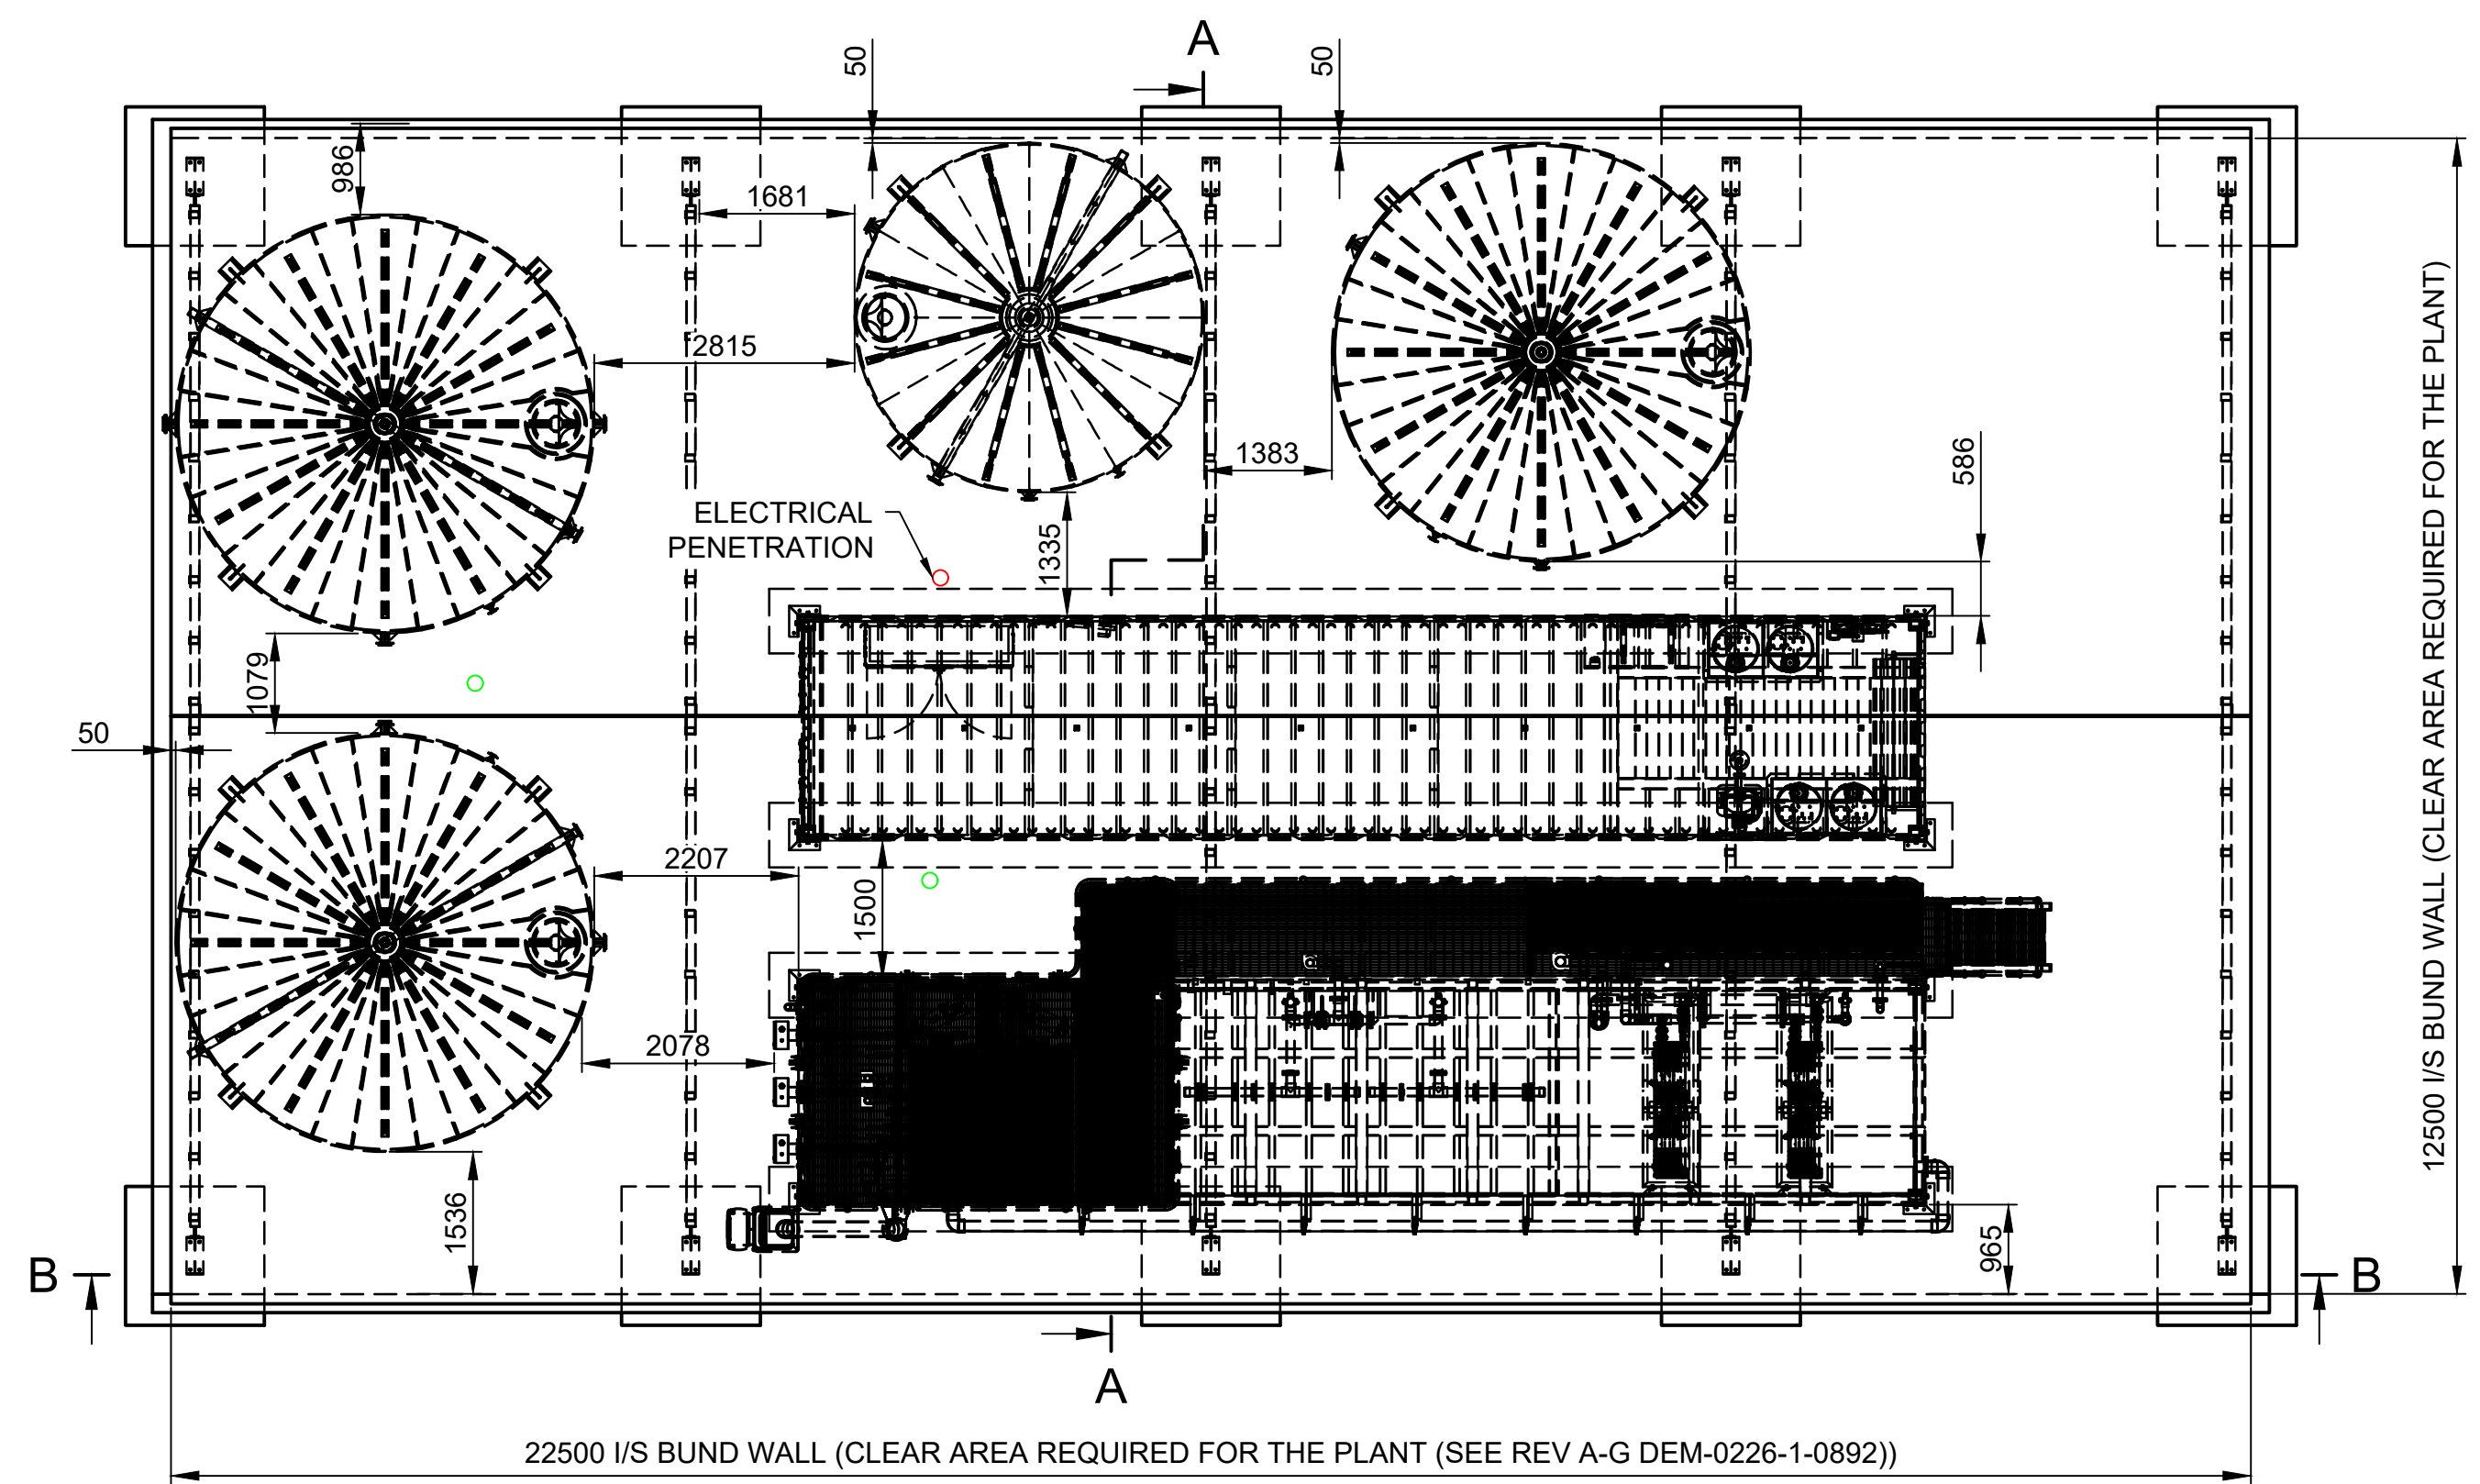


PLAN VIEW

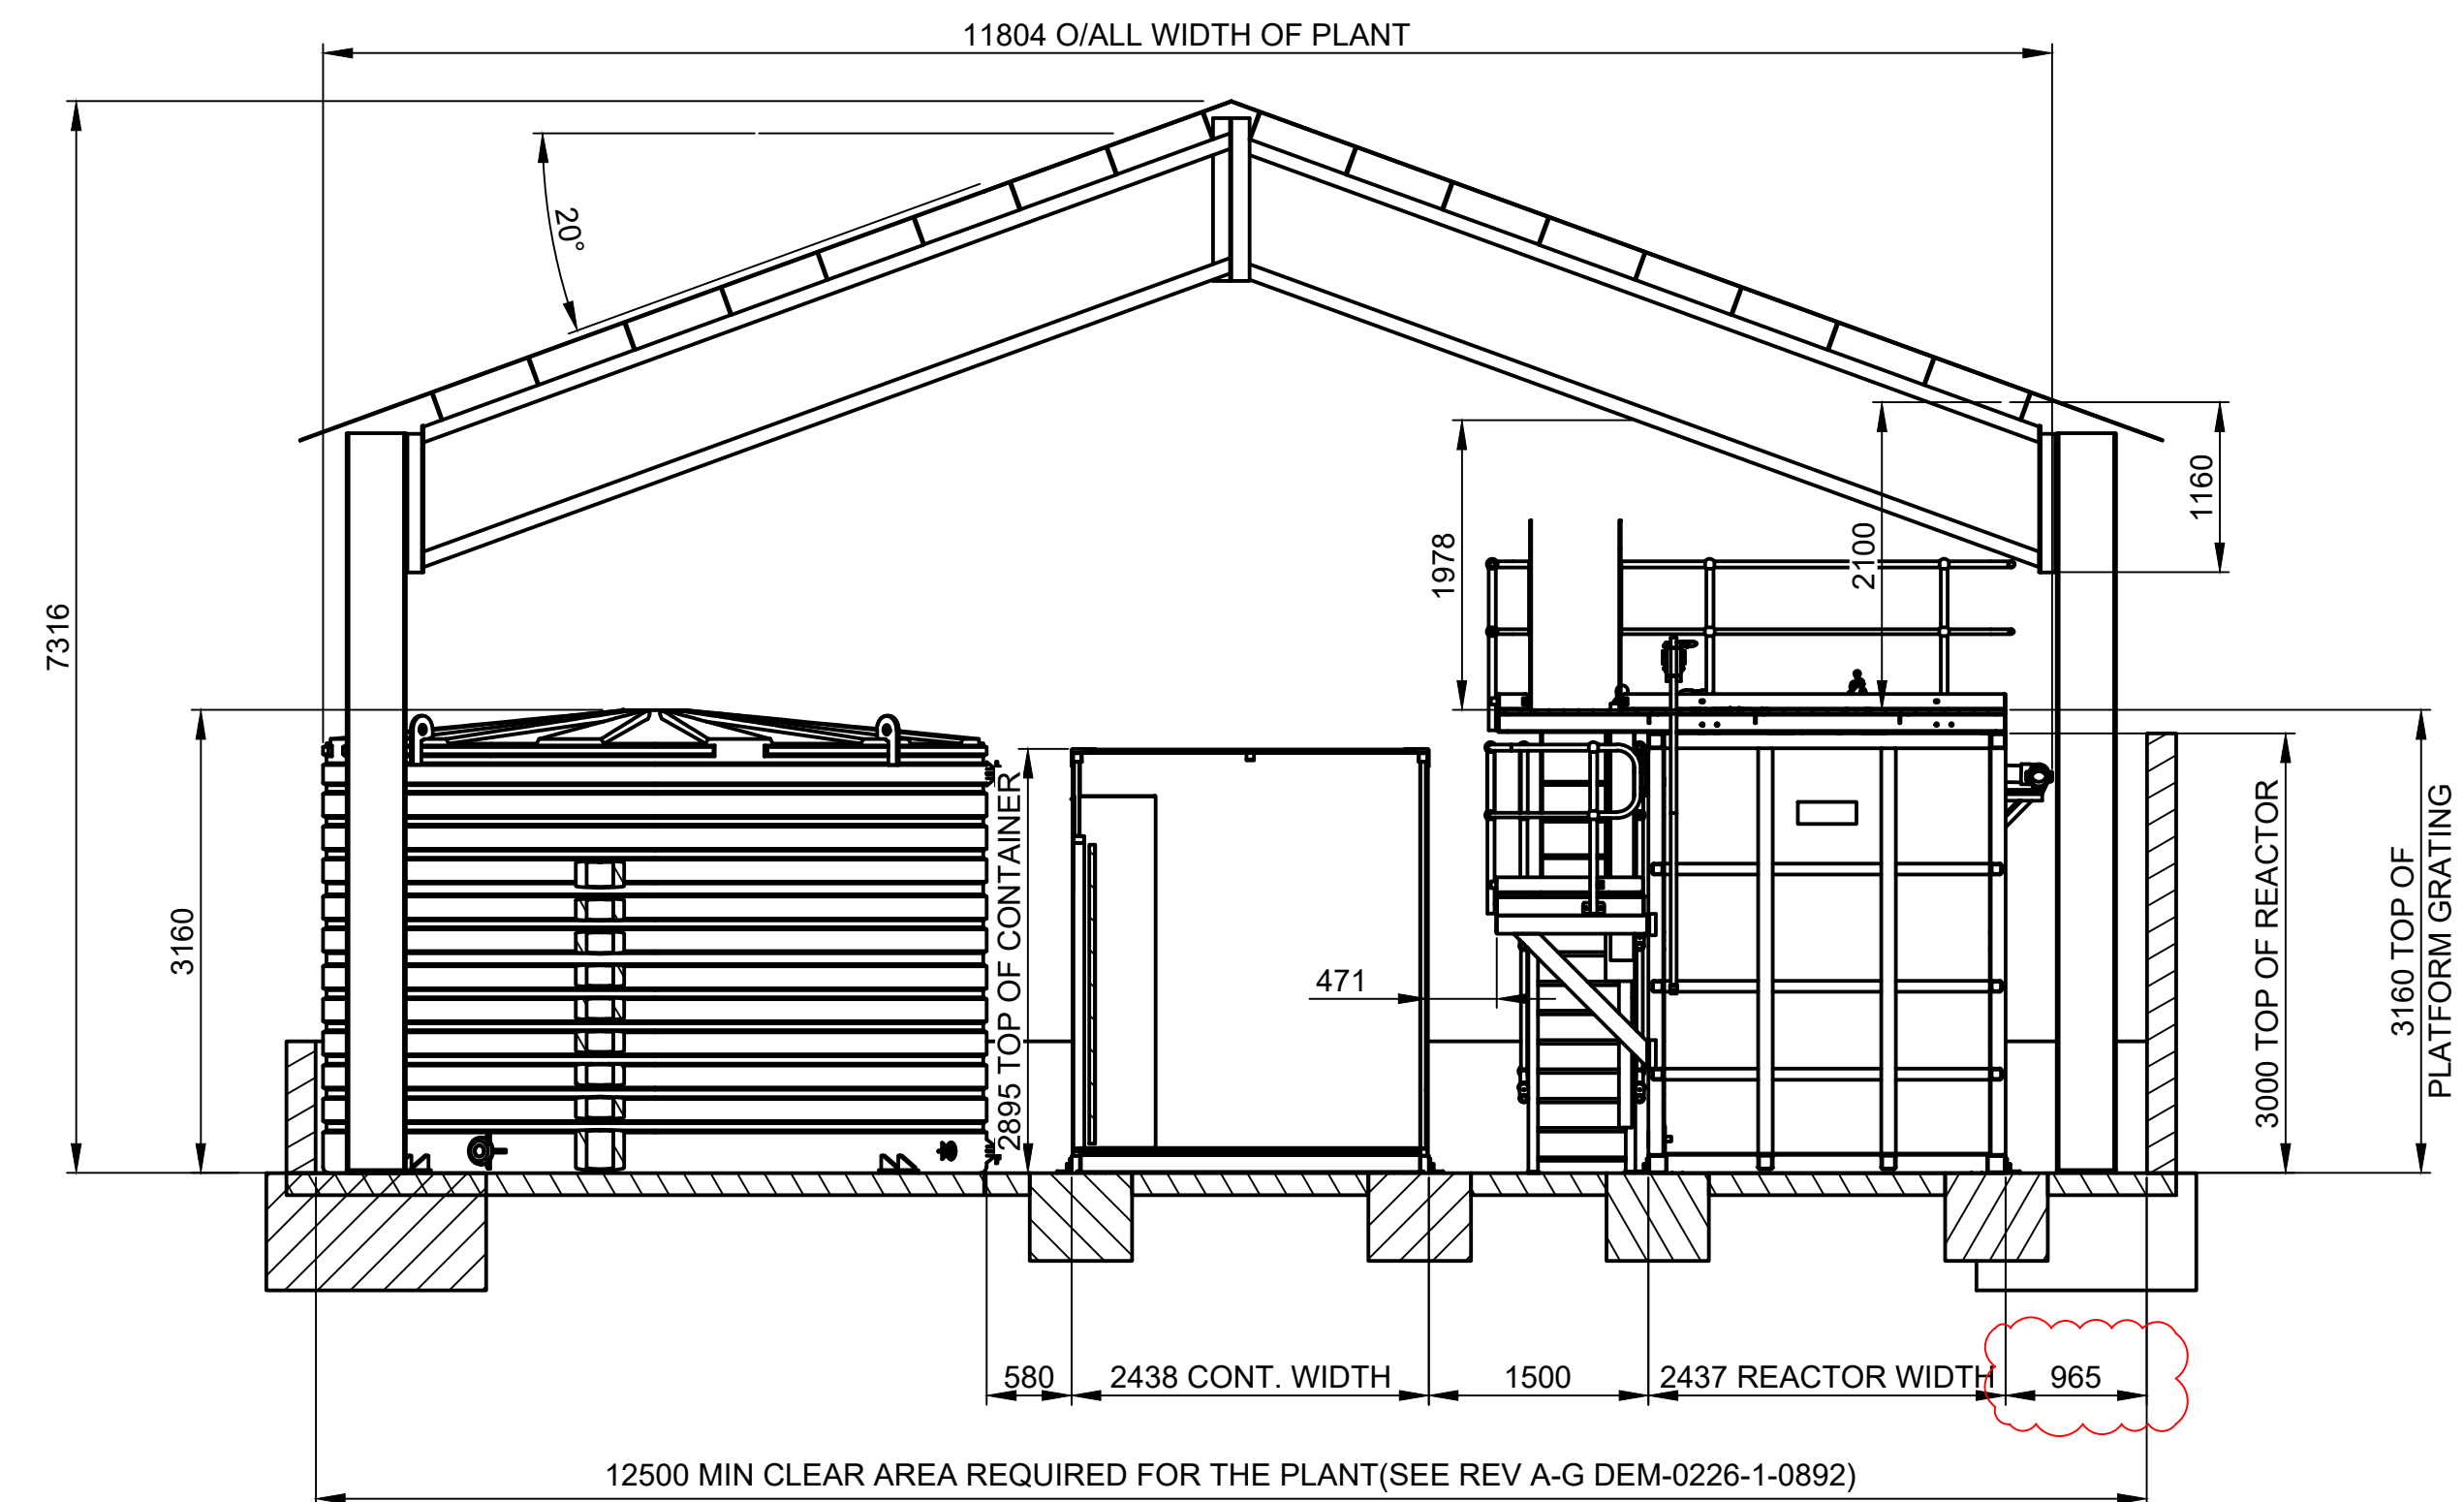

SECTION THRU PLANT - A-A
SCALE (1:50)

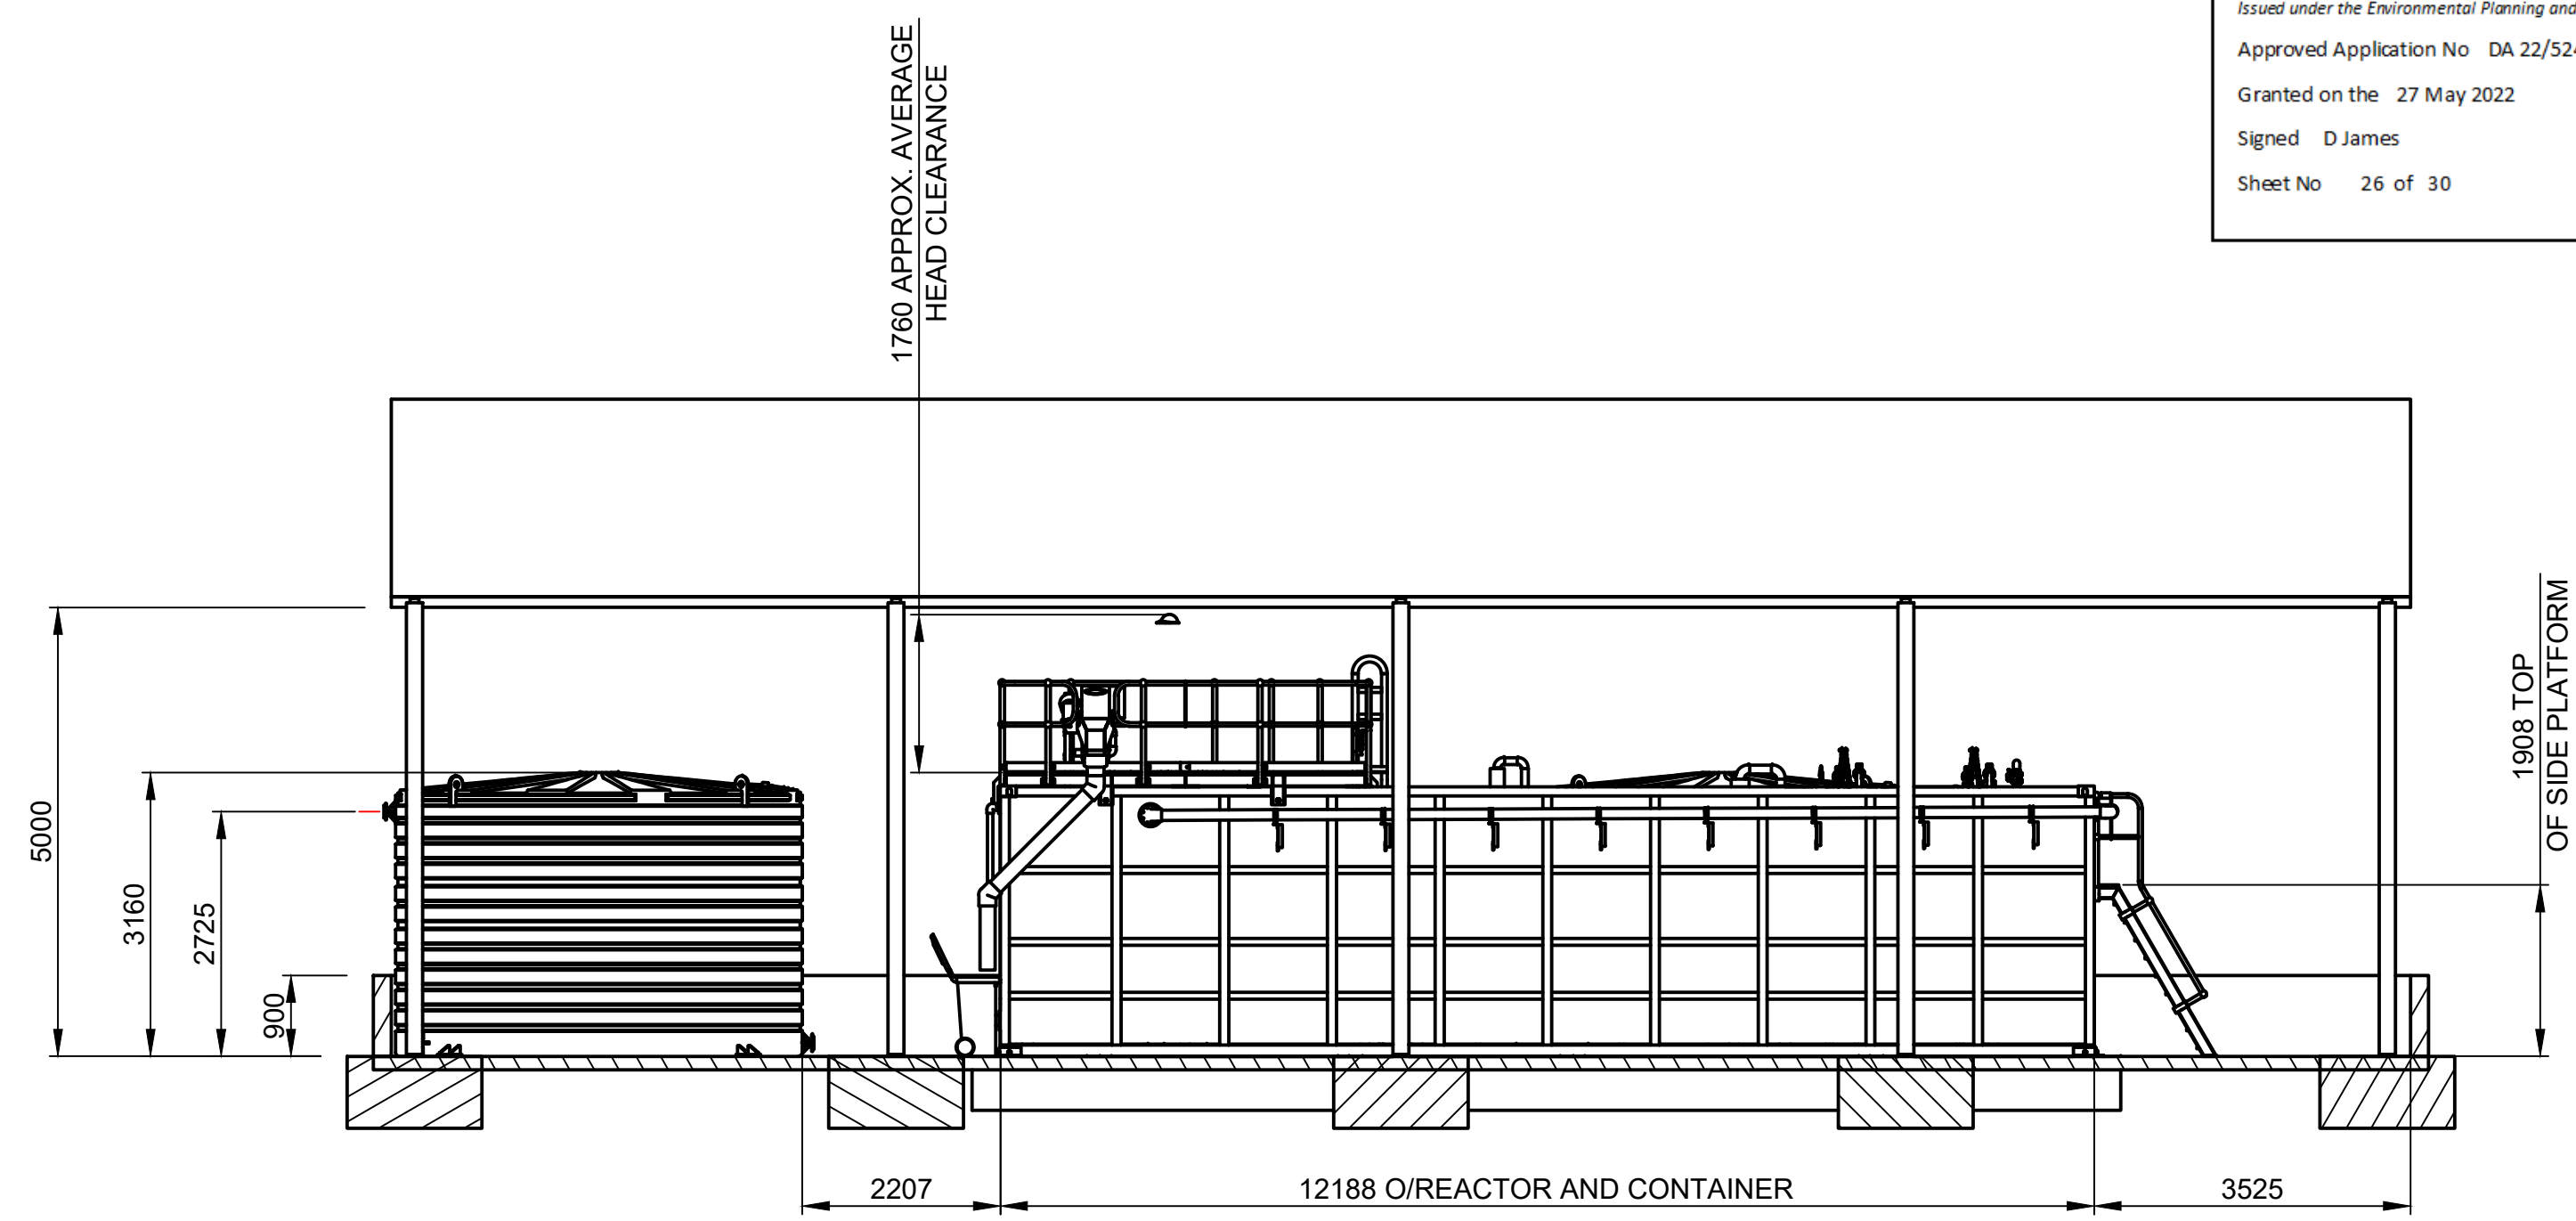

REAR ELEVATION SECTION - B-B
SCALE(1:75)

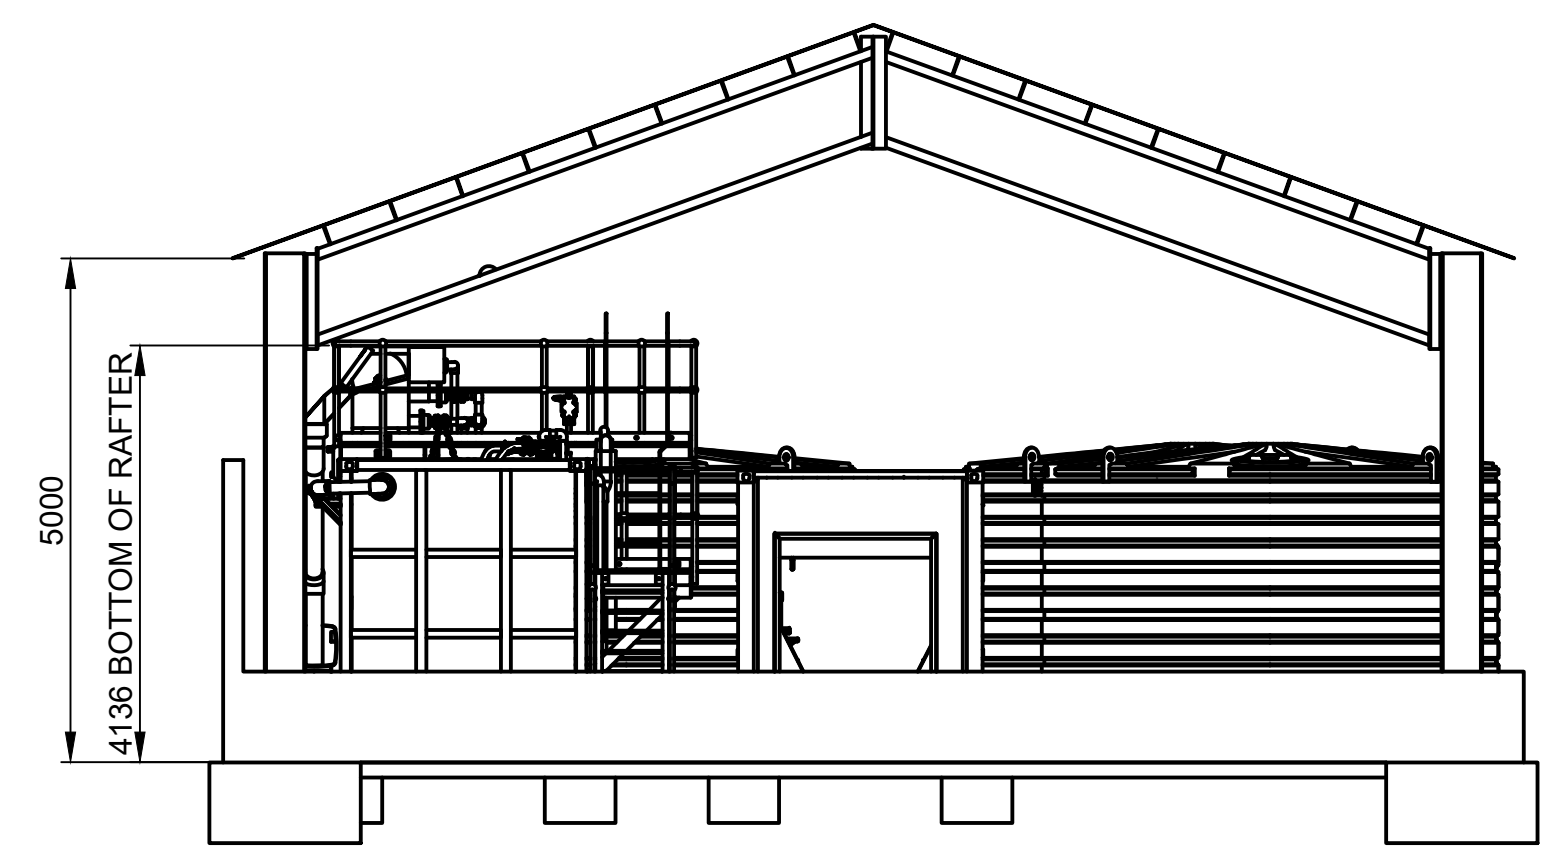

LEFT HAND END ELEVATION

NSW Department of Planning and Environment
Issued under the Environmental Planning and Assessment Act 1979
Approved Application No DA 22/5248
Granted on the 27 May 2022
Signed D James
Sheet No 26 of 30

SELWYN SNOW RESORT STP PLANT ASSEMBLY

FOR REVIEW



SCALES	
SCALE 1:75	
ORIG. SIZE	A1

		CHECKED BY	
		NAME:	
		DATE:	
		SIGNATURE:	
		-	
		FOR CONSTRUCTION	
		NAME:	
		DATE:	
		SIGNATURE:	
		RPEQ No.	
D	DIMENSIONS BETWEEN EQUIPMENT ADDED	20.05.22	M.B S.R
C	MOVED CONTAINER & REACTOR 575mm WEST	20.05.22	M.B S.R
B	CLIENT PROPOSED SHED AND COLMN BASES ADDED	19.05.22	M.B S.R
A	ISSUED FOR REVIEW	04.05.22	M.B S.R
REV	DESCRIPTION	DATE	DWN APP
REVISIONS			

THIS DRAWING REMAINS THE PROPERTY OF DEMEM-AKWA
REPRODUCTION OR DISSEMINATION OF ANY KIND IN ANY FORMAT IS
STRICTLY FORBIDDEN WITHOUT AUTHORISED APPROVAL

PROJECT & DRAWING TITLE	
JQU-0226 MANTEENA - SELWYN SNOW RESORT STP GENERAL ARRANGEMENT ELEVATIONS & SECTIONS	
DRAWING NUMBER	REVISION
DEM-JQU-0226-2-0893	D