

## SITE PLAN

SCALE 1:200

### NOTES:

1. Levels shown are approx only + should be verified on site
2. Figured dimensions are to be taken in preference to scaling
3. All measurements are in mm unless otherwise stated
4. Window sizes are nominal only. Final window sizes by builder
5. Dimensions are to be verified on site by builder before commencement of work

© COPYRIGHT STRAIGHTLINE STUDIO CO. 2020

PROJECT: Proposed Shed  
DRAWING: Site Plan  
SCALE: 1:200@A3  
DRAWING NUMBER: SS20.O95.4  
DATE: 08.05.2021  
PAGE: 3/6

ISSUE: D

CLIENT: Ranbuild

ADDRESS: 7 MacLaurin Avenue, East Hills



CUSTOM DESIGN

STRAIGHTLINE STUDIO CO

WWW.STRAIGHTLINESTUDIOCO.COM.AU | DESIGN@STRAIGHTLINESTUDIOCO.COM.AU | PH 0413097583 | ABN 30570978809

NOTES

- DO NOT SCALE OFF DRAWINGS. USE WRITTEN DIMENSIONS
- ALL FRAMES + TRUSSES WILL BE SUPPLIED AS PREFABRICATED + CONSTRUCTED IN ACCORDANCE WITH THE MANUFACTURES ENGINEERING CALCS.
- ALL STRUCTURAL BEAMS + SUPPORTS TO BE REFERRED TO ENGINEERS DETAILS
- REINFORCED CONCRETE SLAB TO ENGINEERS DETAILS

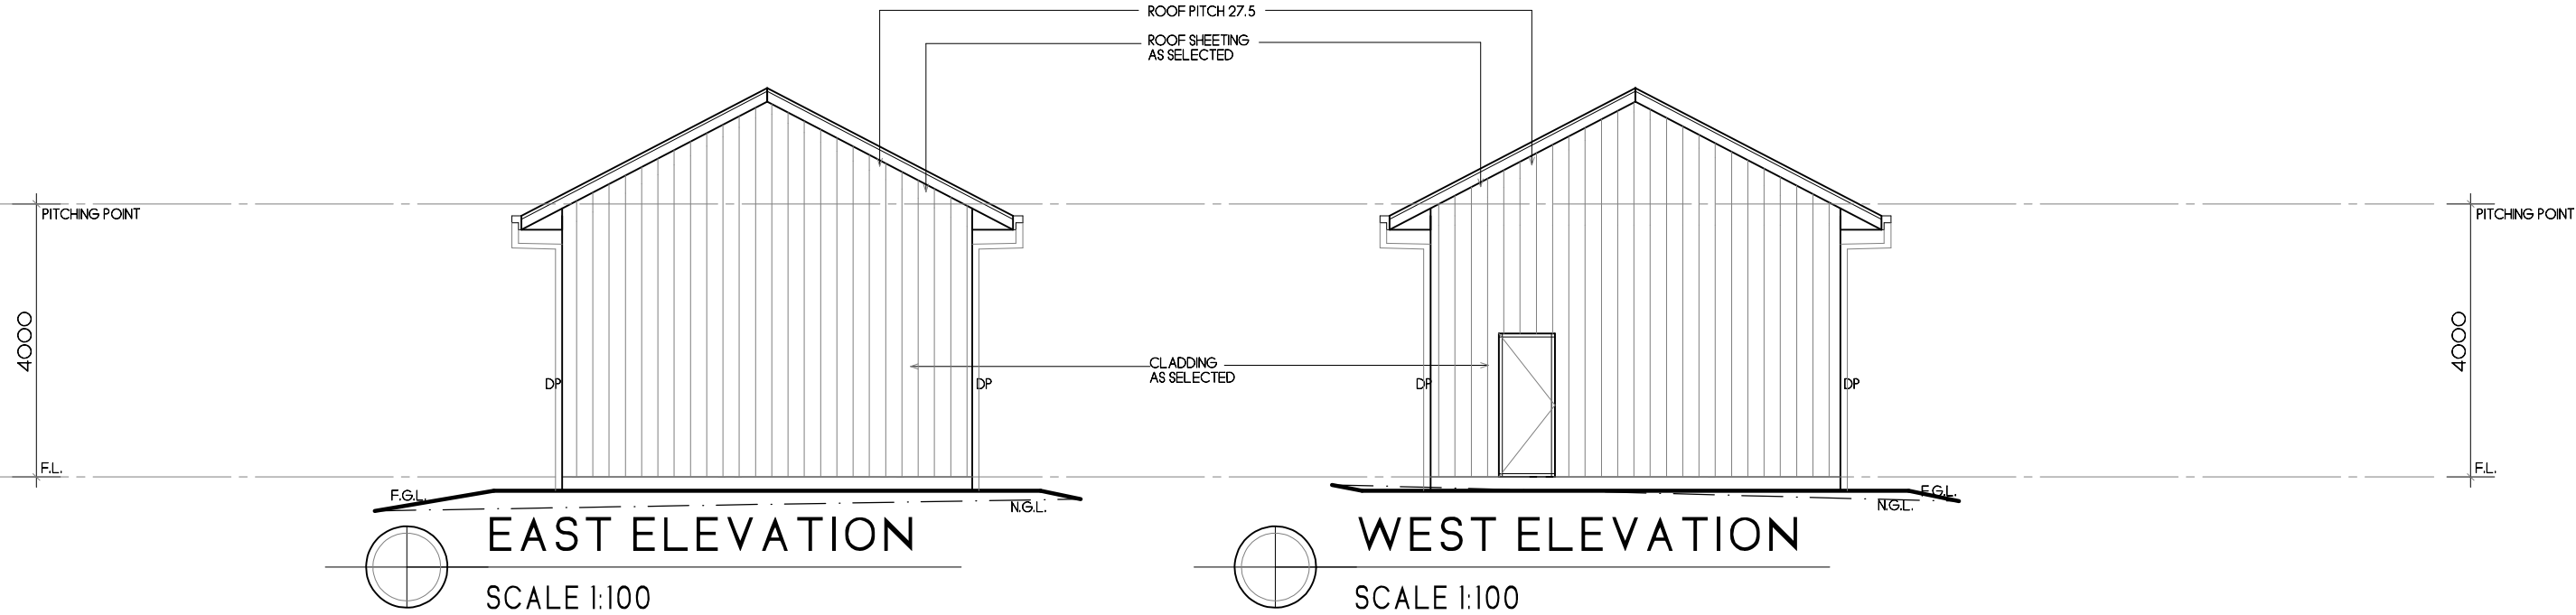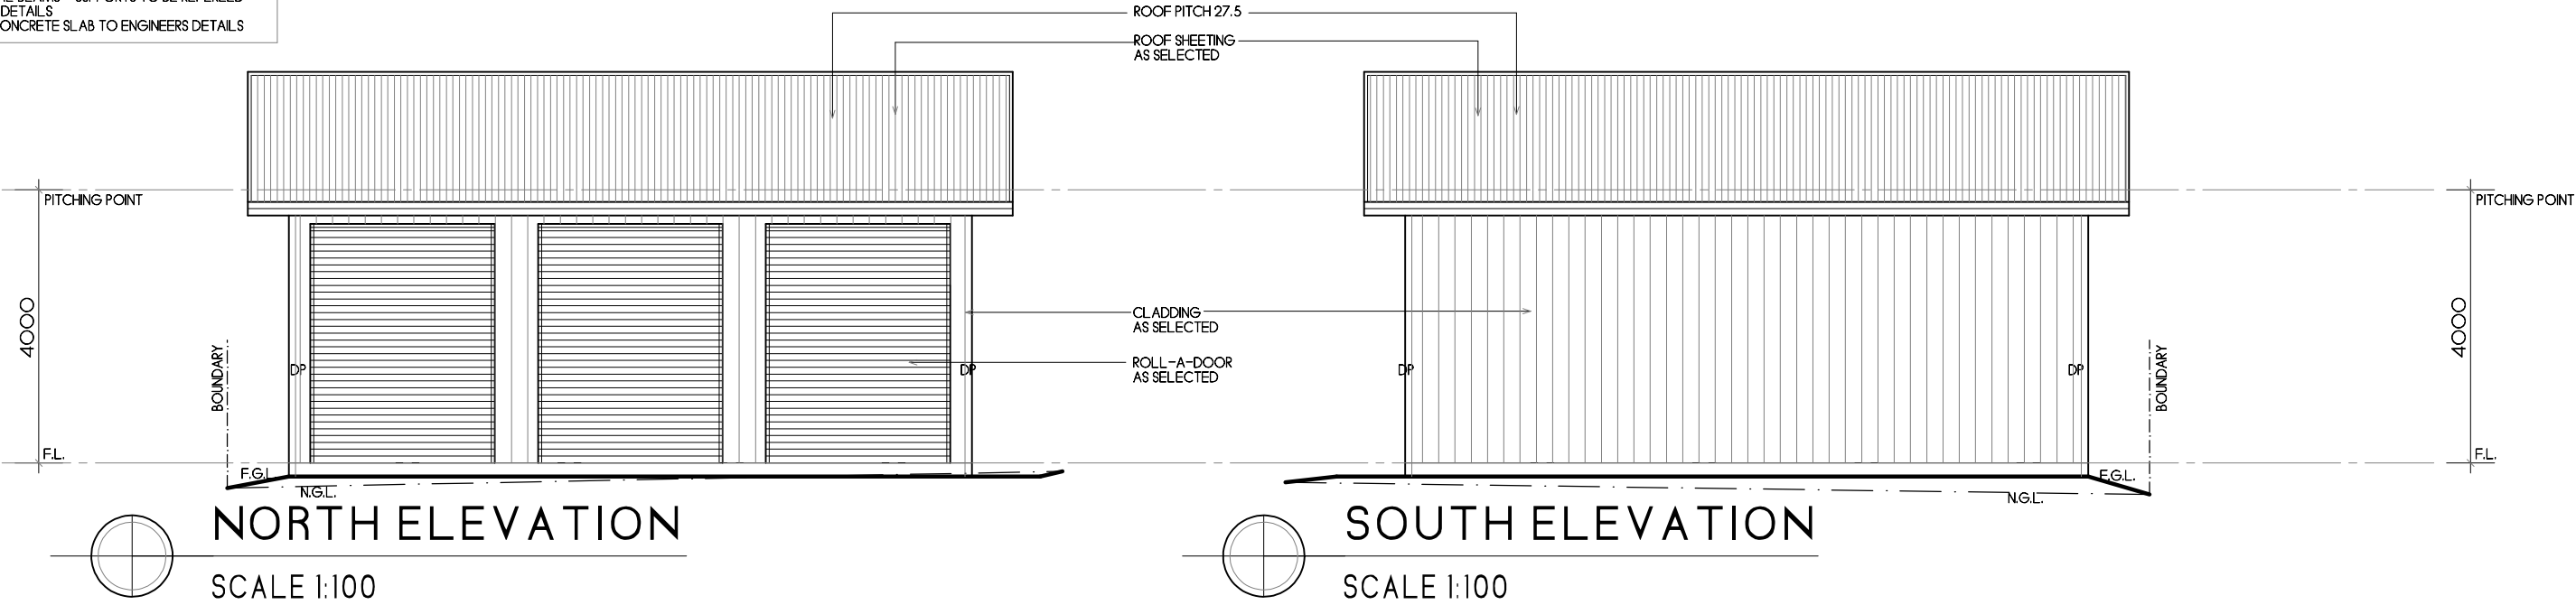

NOTES:

1. Levels shown are approx only + should be verified on site
2. Figured dimensions are to be taken in preference to scaling
3. All measurements are in mm unless otherwise stated
4. Window sizes are nominal only. Final window sizes by builder
5. Dimensions are to be verified on site by builder before commencement of work

© COPYRIGHT STRAIGHTLINE STUDIO CO. 2020

PROJECT: Proposed Shed  
DRAWING: Elevations  
SCALE: 1:100@A3  
DRAWING NUMBER: SS20.O95.4  
DATE: 08.05.2021  
PAGE: 6/6

ISSUE: D

CLIENT: Ranbuild ADDRESS: 7 MacLaurin Avenue, East Hills CUSTOM DESIGN

STRAIGHTLINE STUDIO CO

WWW.STRAIGHTLINESTUDIOCO.COM.AU | DESIGN@STRAIGHTLINESTUDIOCO.COM.AU | PH 0413097583 | ABN 30570978809