



NOTIFICATION PLAN

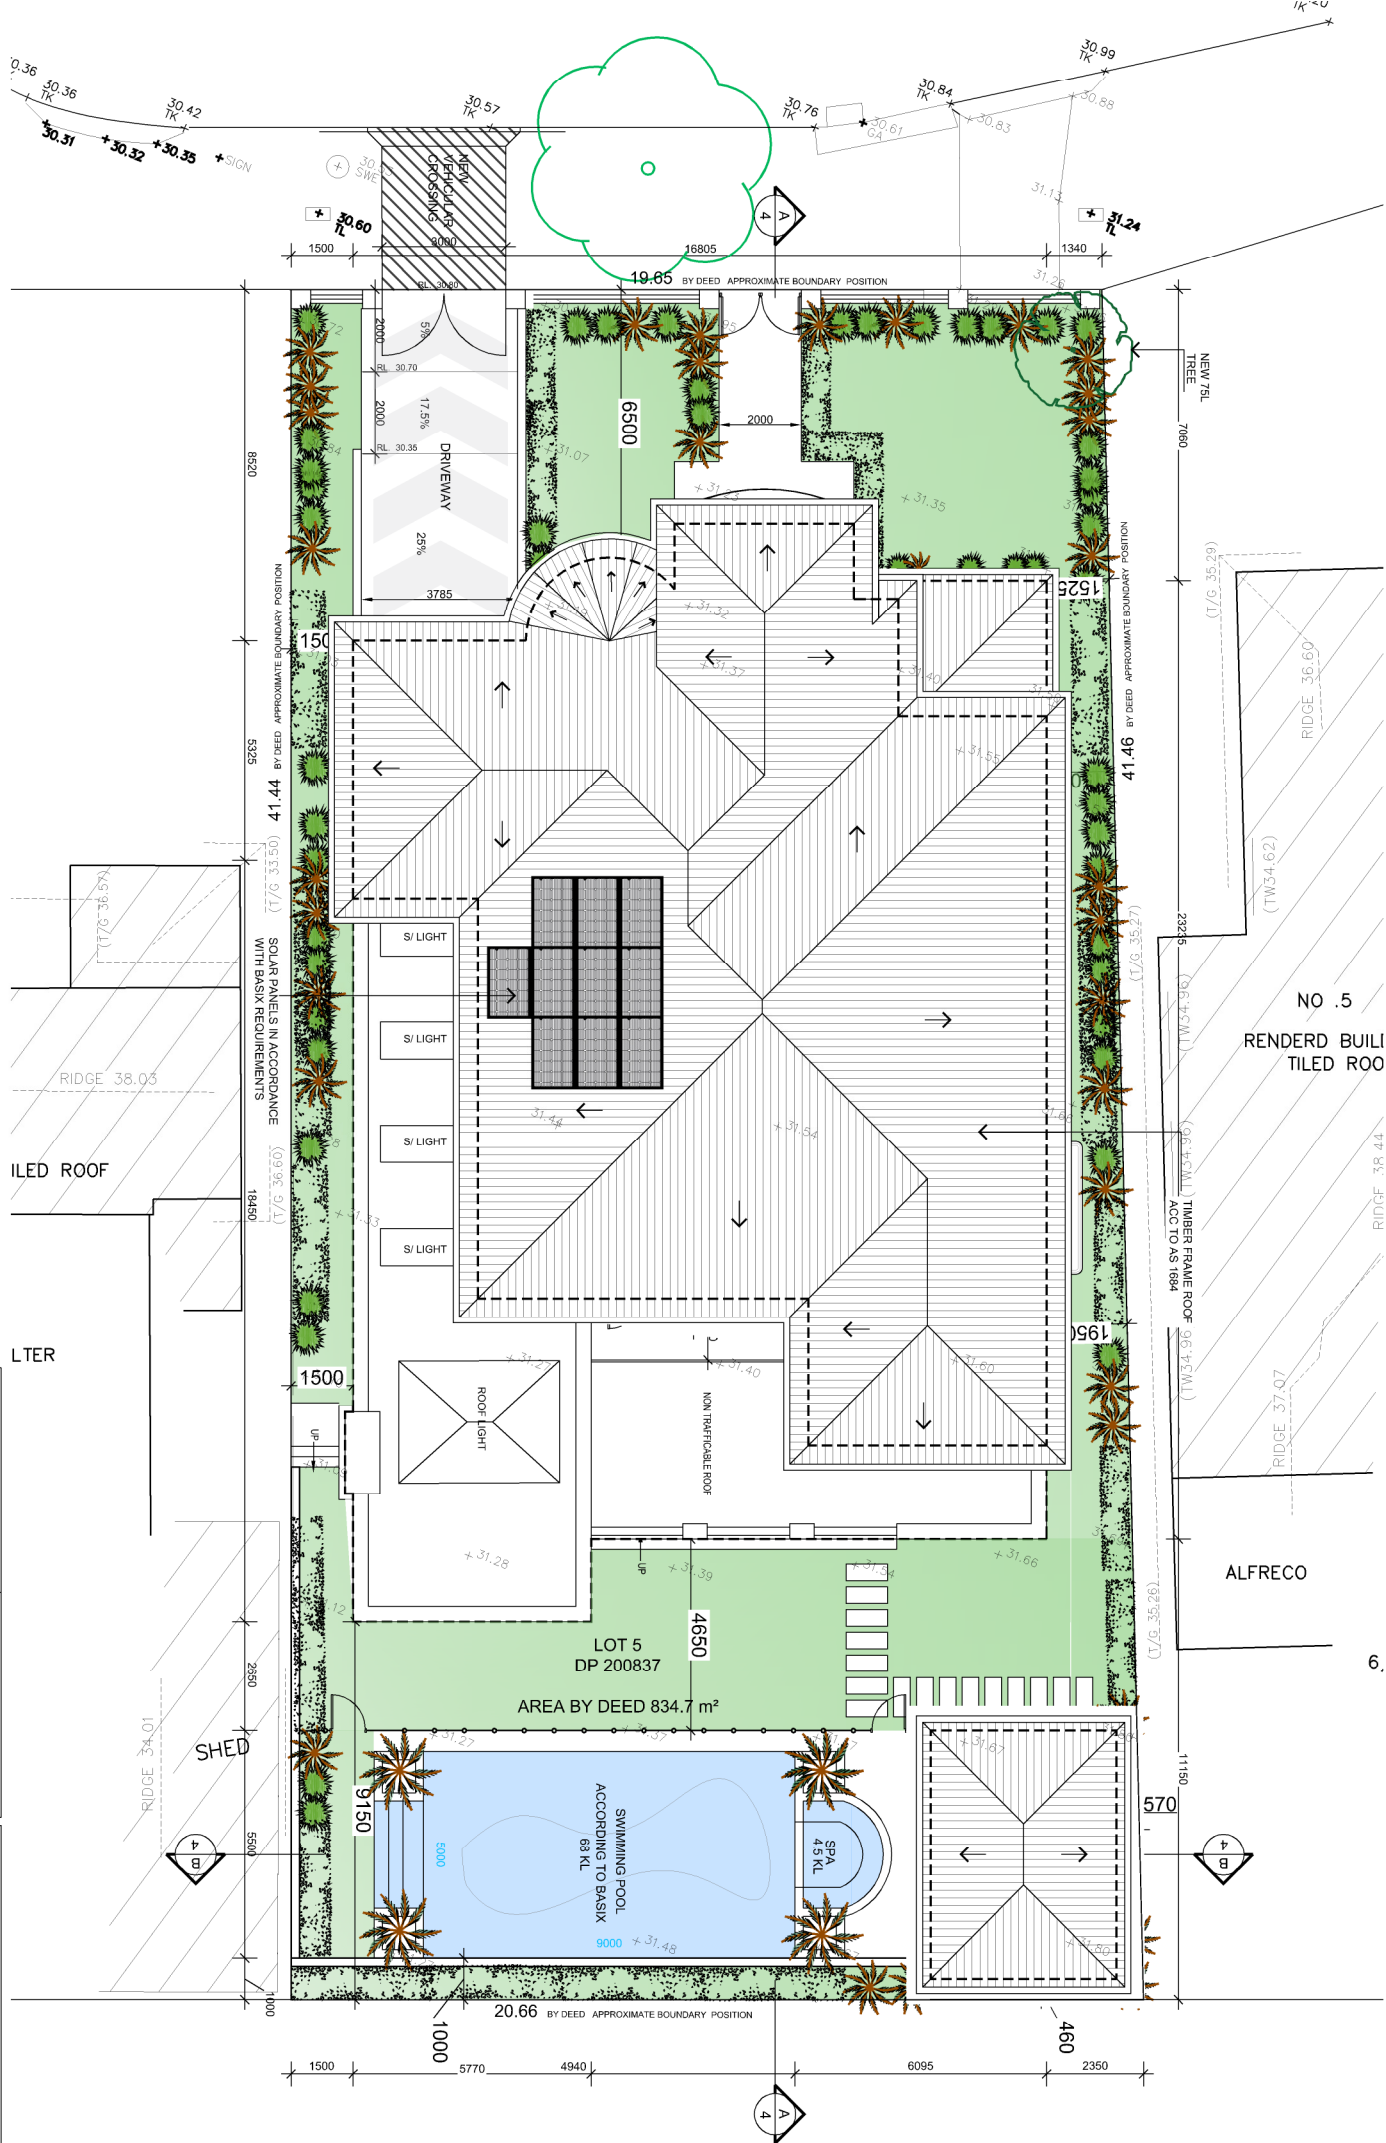

Client HABIB, FAWAZ	Address 7 SOLIMON COURT, GREENACRE NSW LOT 5 IN DP 200837
Project PROPOSED NEW 2 STOREY DWELLING OVER BASEMENT INCLUDING POOL & FENCE	Drawing Title ROOF SITE PLAN

VISION GROUP
ARCHITECTS


Scale: 1:200
Drawing Date: 21/06/2024
Drawing Title: ROOF SITE PLAN
Drawing Number: 2106
Drawing Date: 21/06/2024
Drawing Title: ROOF SITE PLAN
Drawing Number: 2106

 

INTERNAL CABANA ELEVATION - NORTH

NOTIFICATION PLAN

Client	HABIB, FAWAZ	Address	7 SOLOMON COURT, GREENACRE, NSW LOT 5 IN JP 200837
Project	PROPOSED NEW 2 STOREY DWELLING OVER BASEMENT INCLUDING POOL & FENCE	Design Title	ELEVATIONS

 

VISION GROUP
ARCHITECTS

Plotting: 2, 3, 4, 100

Plotting: 2, 3, 4, 100