


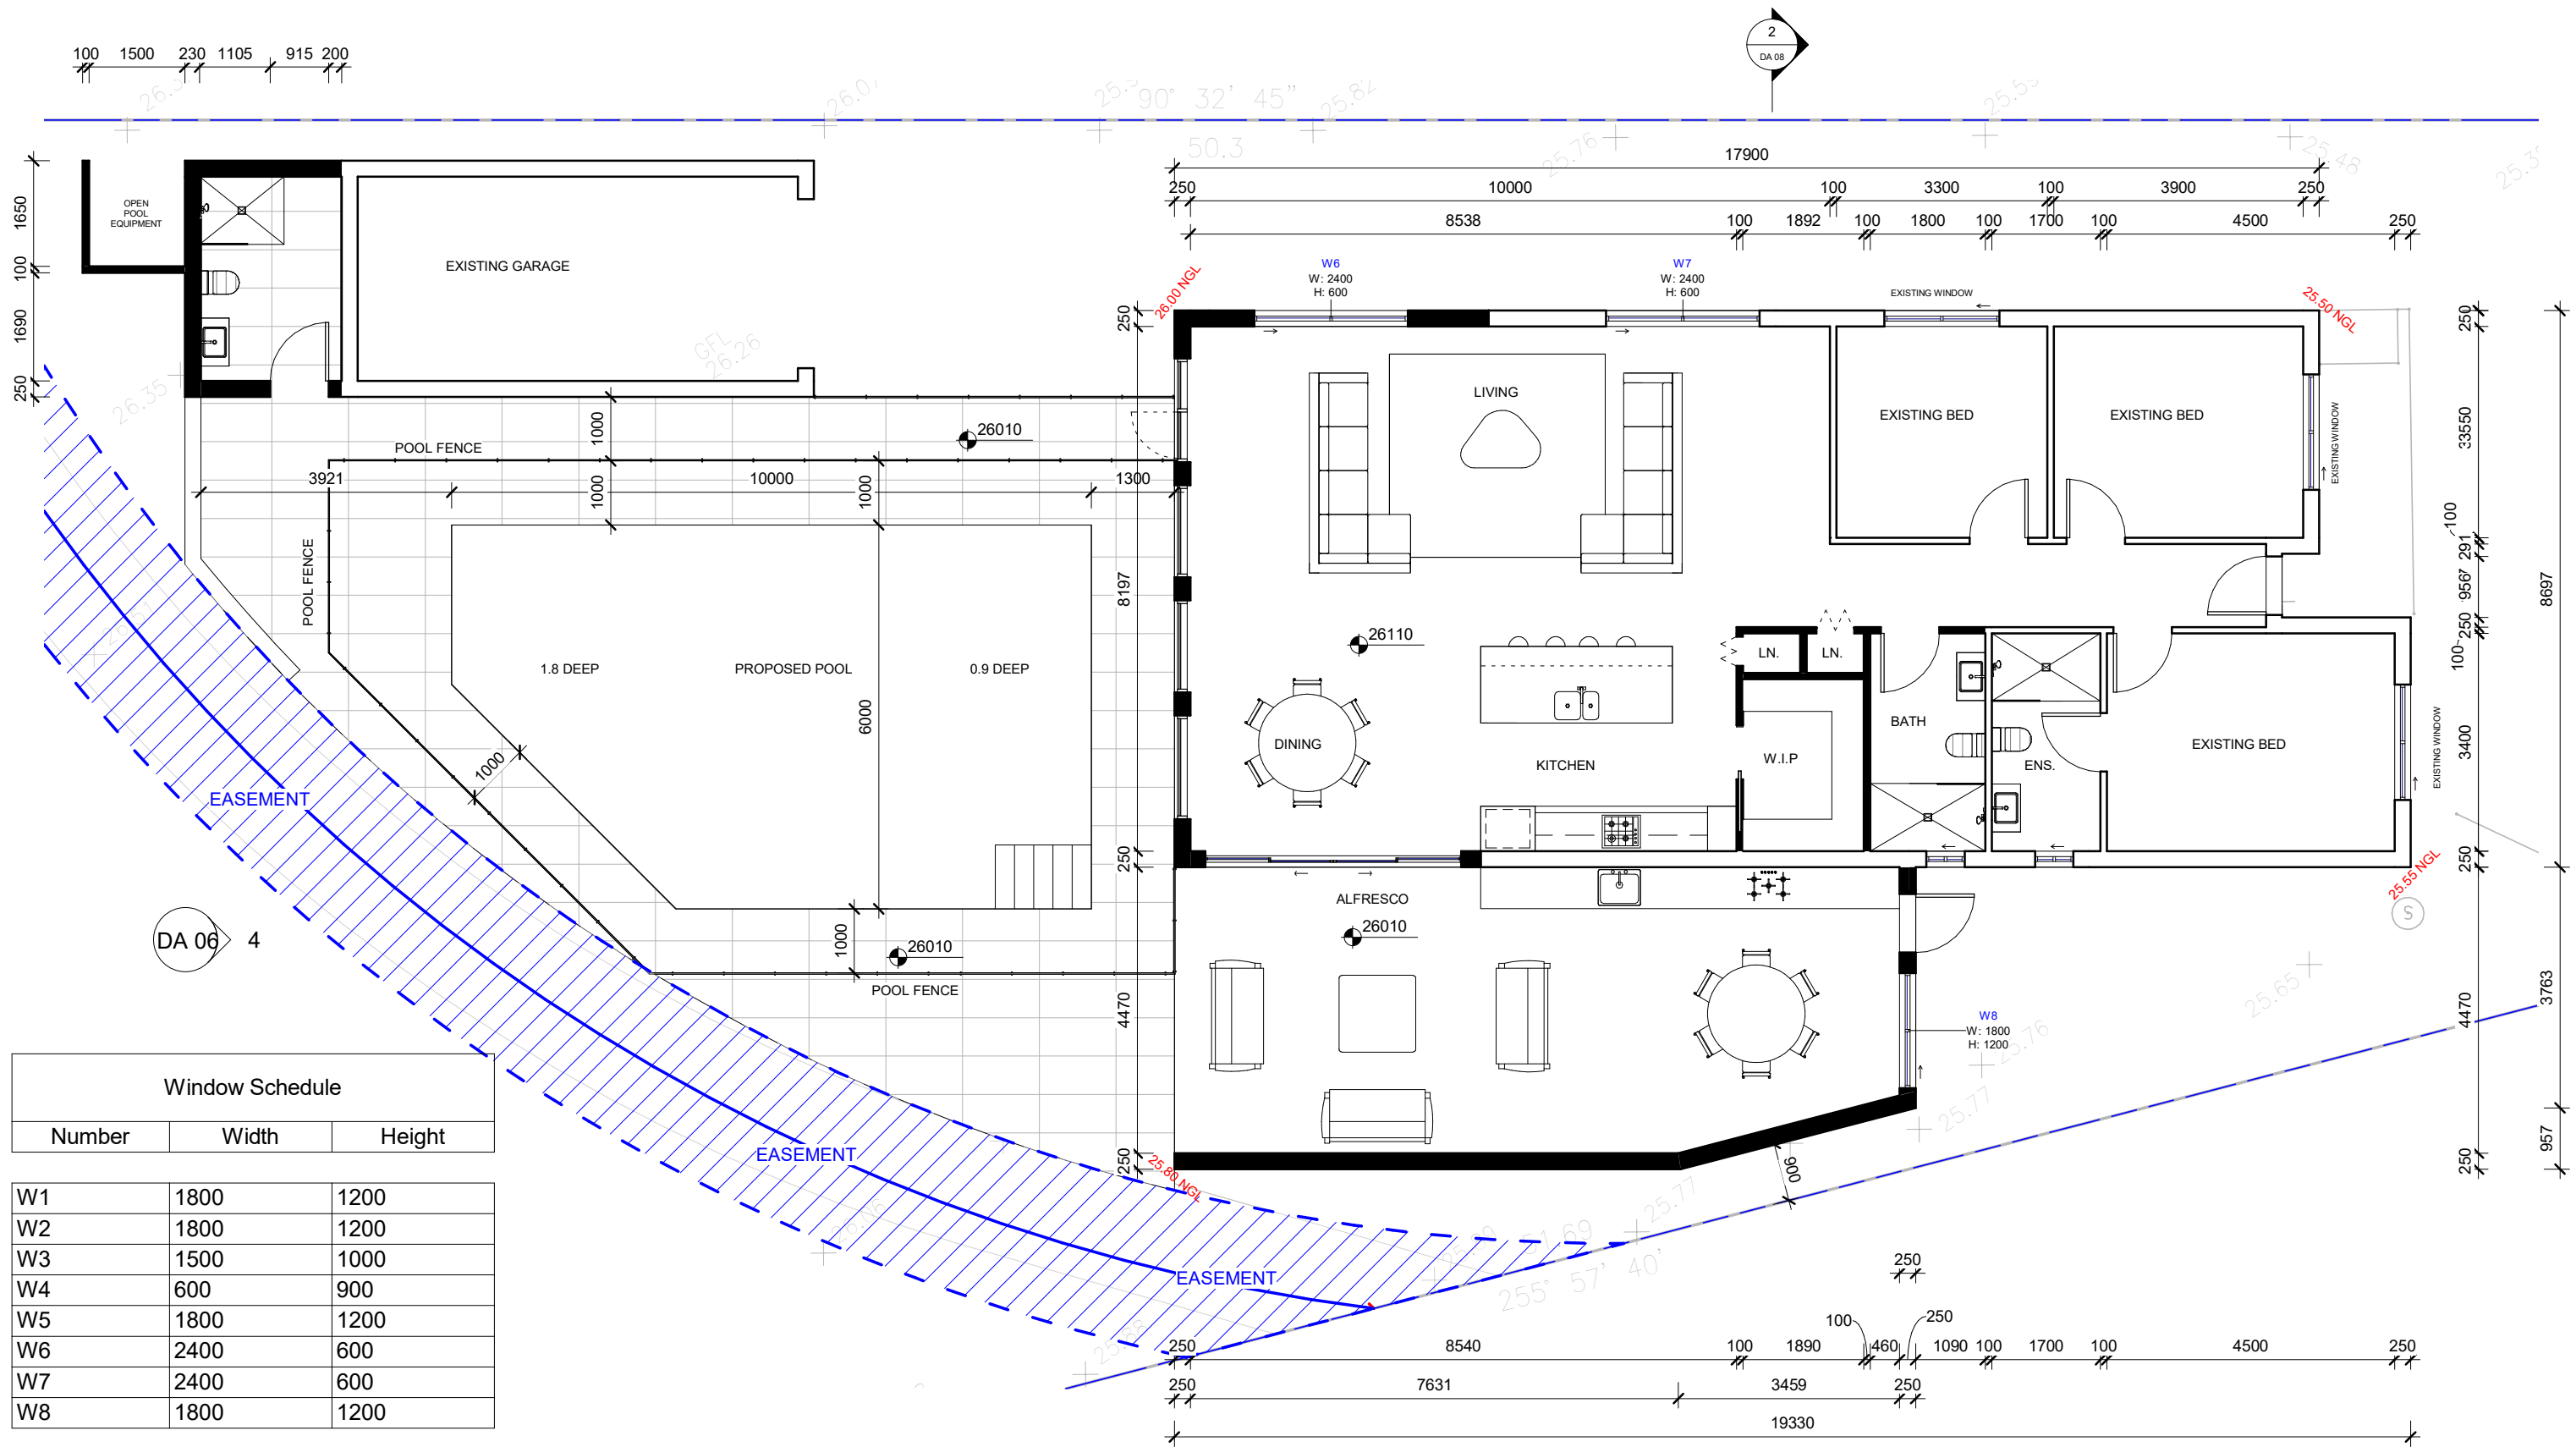


1

Ground Floor Principle Dwelling

1 : 100

LEGEND	
	EXISTING WALLS
	PROPOSED WALLS

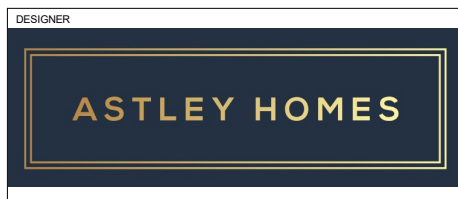

CLIENT

REVISIONS

ISSUE	DATE	DESCRIPTION	BY
1	05.03.2022	Issued For Development Application	K.H.

PROJECT TITLE
Proposed Extension + Secondary Dwelling
PROJECT ADDRESS
34 Rose St Sefton

NOTES
Dimensions - Contractors to check all dimensions on site prior to commencing construction.
Do not scale from this drawing. Use given dimensions.
Copyright © This document is copyright. All rights reserved.

DRAWING TITLE
Ground Floor Plan
DRAWING NO.
DA 02
DATE OF ISSUE
05.03.2022

REVISION NO.
1
DRAWING SCALE
As indicated

SHEET SIZE
A3

ISSUED FOR DEVELOPMENT APPLICATION