

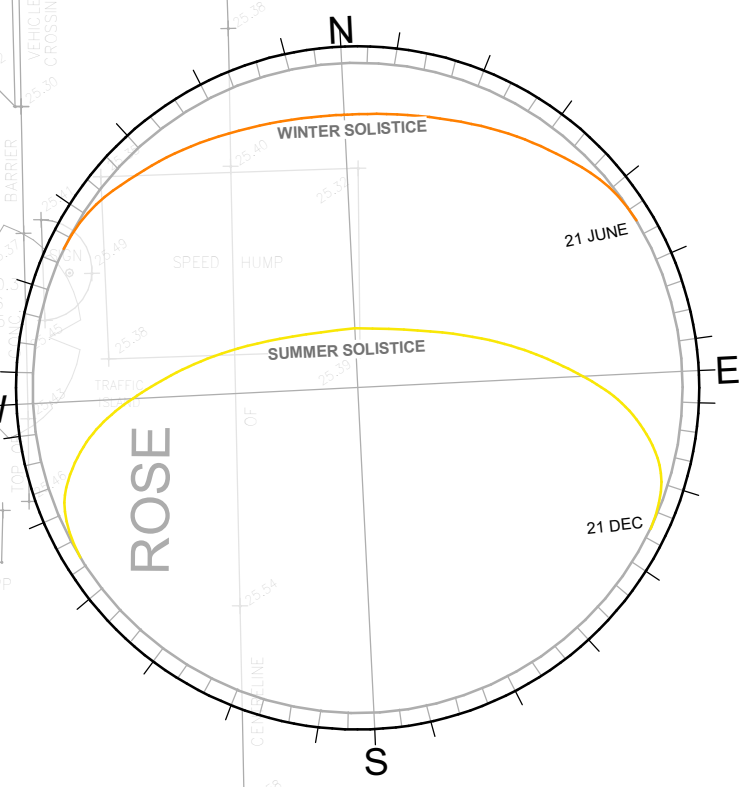


111

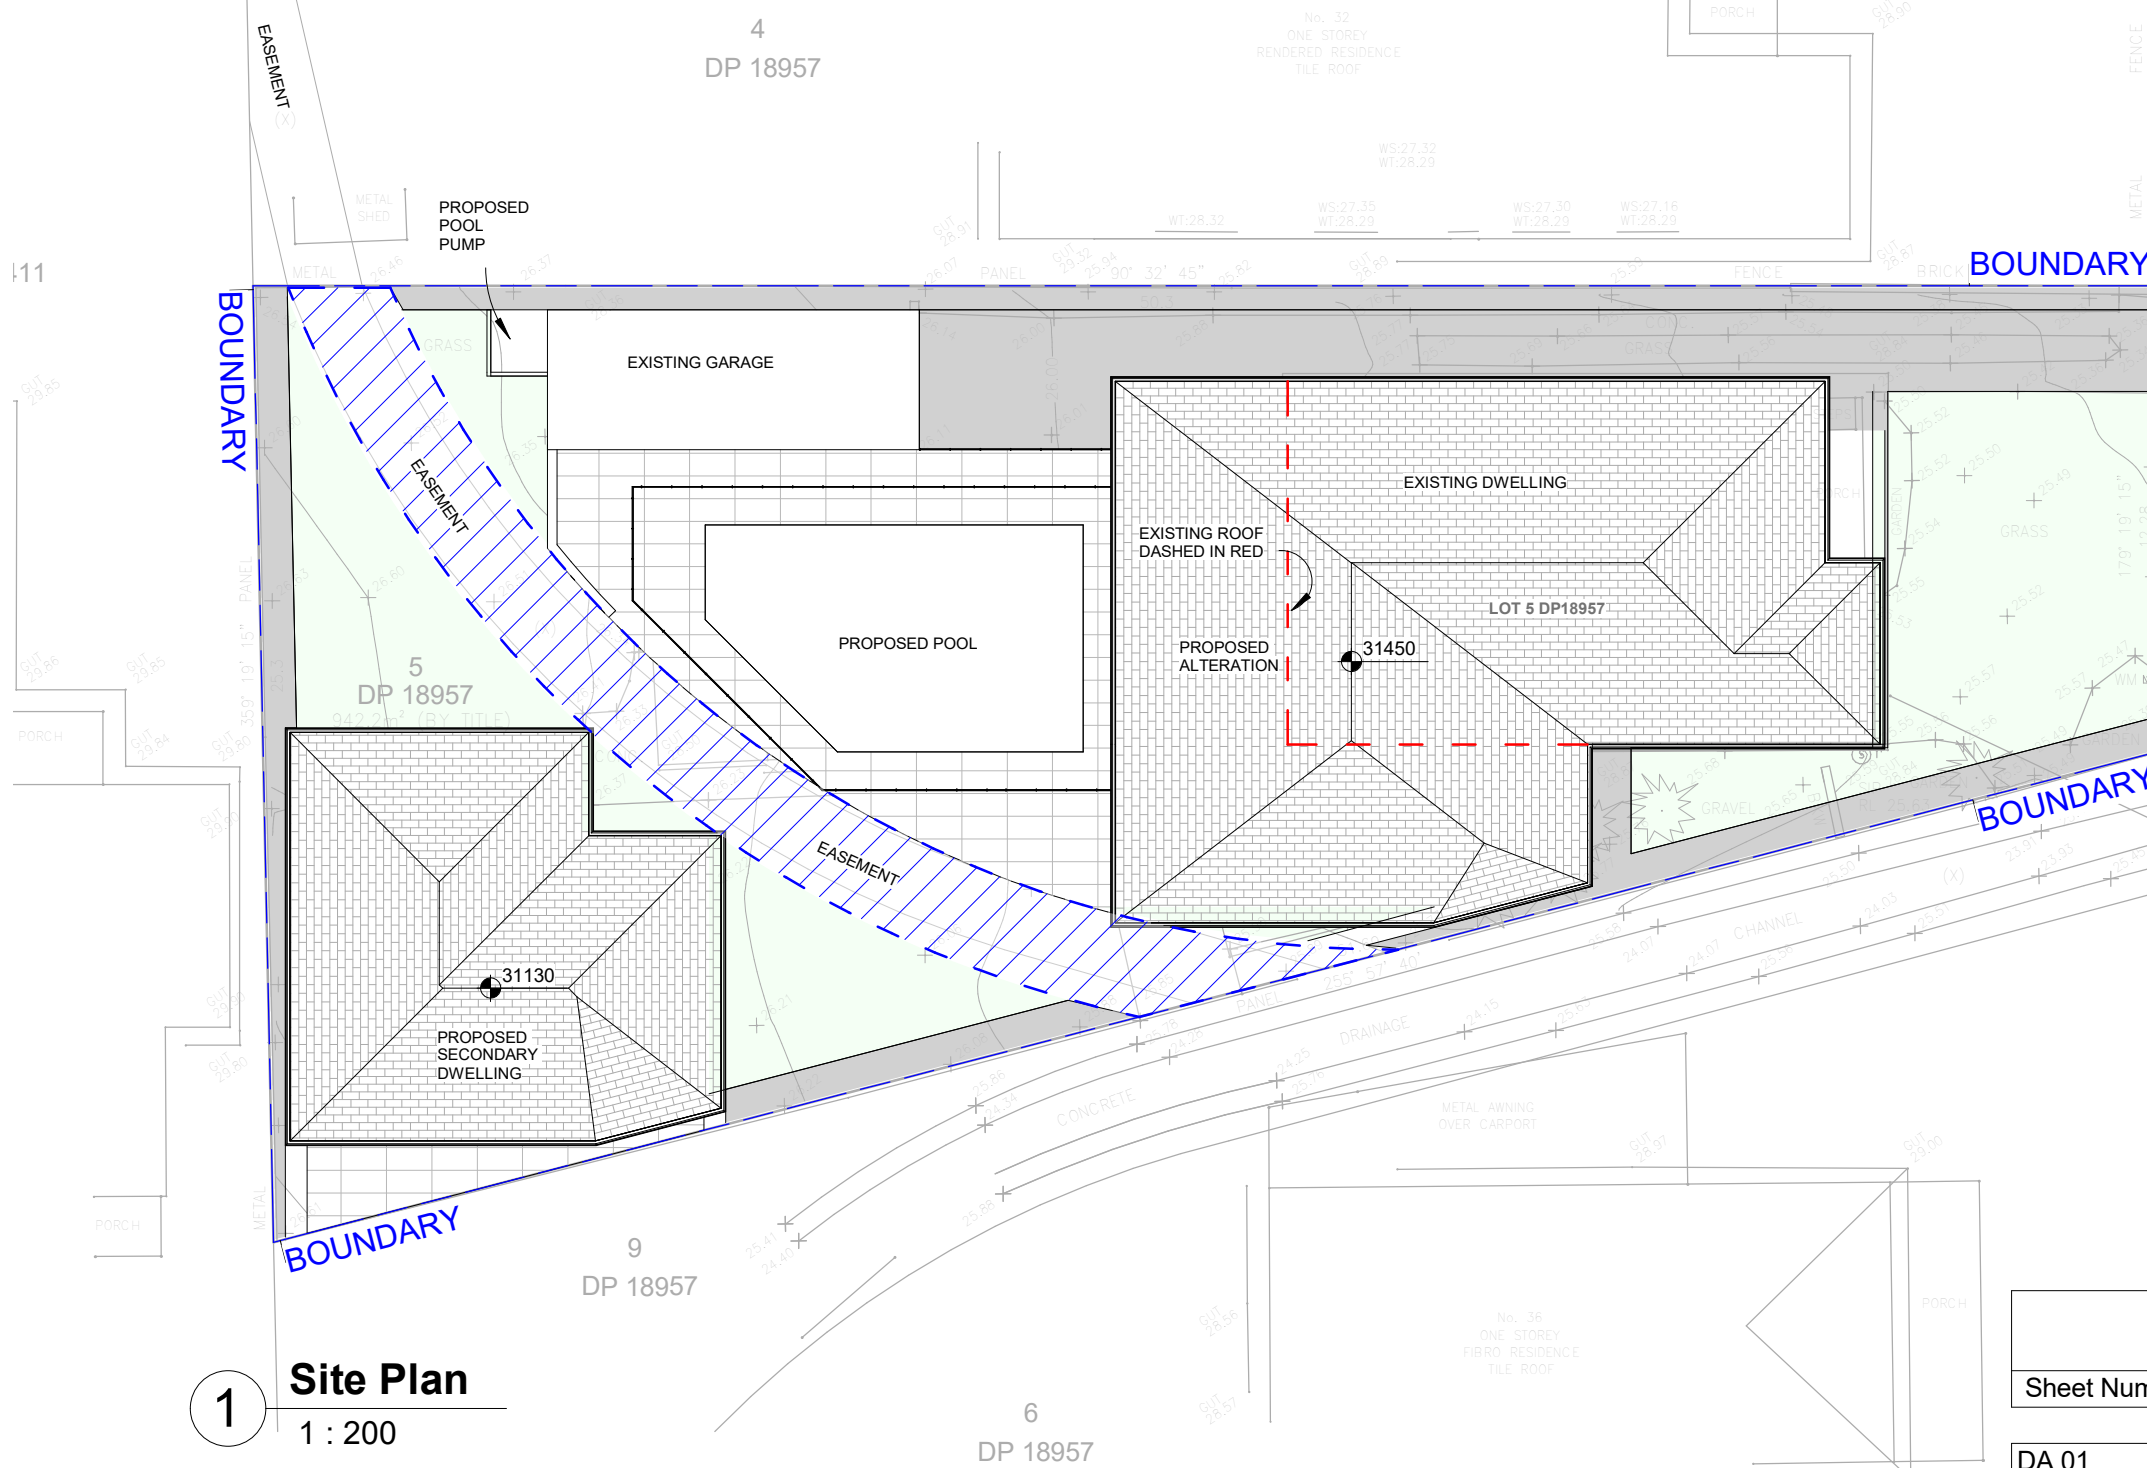

1 Site Plan
1 : 200

DA Drawing List			
Sheet Number	Sheet Name	Current Revision	Revision Date
DA 01	Site Plan	1	05.03.2022
DA 02	Ground Floor Plan	1	05.03.2022
DA 03	Secondary Ground floor dwelling	1	05.03.2022
DA 04	Roof Plan	1	05.03.2022
DA 05	Elevations - Principle Dwelling	1	05.03.2022
DA 06	Elevations - Principle Dwellings A	1	05.03.2022
DA 07	Elevations - Secondary Dwelling	1	05.03.2022
DA 08	Sections	1	05.03.2022
DA 09	FSR Calculations	1	05.03.2022
DA 10	Landscape Plan	1	05.03.2022
DA 11	Finishes Schedule	1	05.03.2022
DA 12	Basix & Front Fence Details	1	05.03.2022
DA 13	Shadow Diagrams	1	05.03.2022
DA 14	Pool Sections	1	05.03.2022

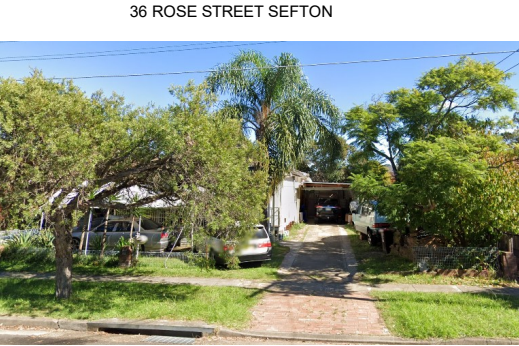

DESIGNER

ASTLEY HOMES

CLIENT

REVISIONS	ISSUE	DATE	DESCRIPTION	BY
1	1	05.03.2022	Issued For Development Application	K.H.

PROJECT TITLE

Proposed Extension + Secondary Dwelling

PROJECT ADDRESS

34 Rose St Sefton

NOTES

Dimensions - Contractors to check all dimensions on site prior to commencing construction. Do not scale from this drawing. Use given dimensions. Copyright © This document is copyright. All rights reserved.

DRAWING TITLE

Site Plan

DRAWING NO.

DA 01

DATE OF ISSUE

05.03.2022

REVISION NO.

1

DRAWING SCALE

1 : 200

TRUE NORTH

ISSUED FOR DEVELOPMENT APPLICATION