


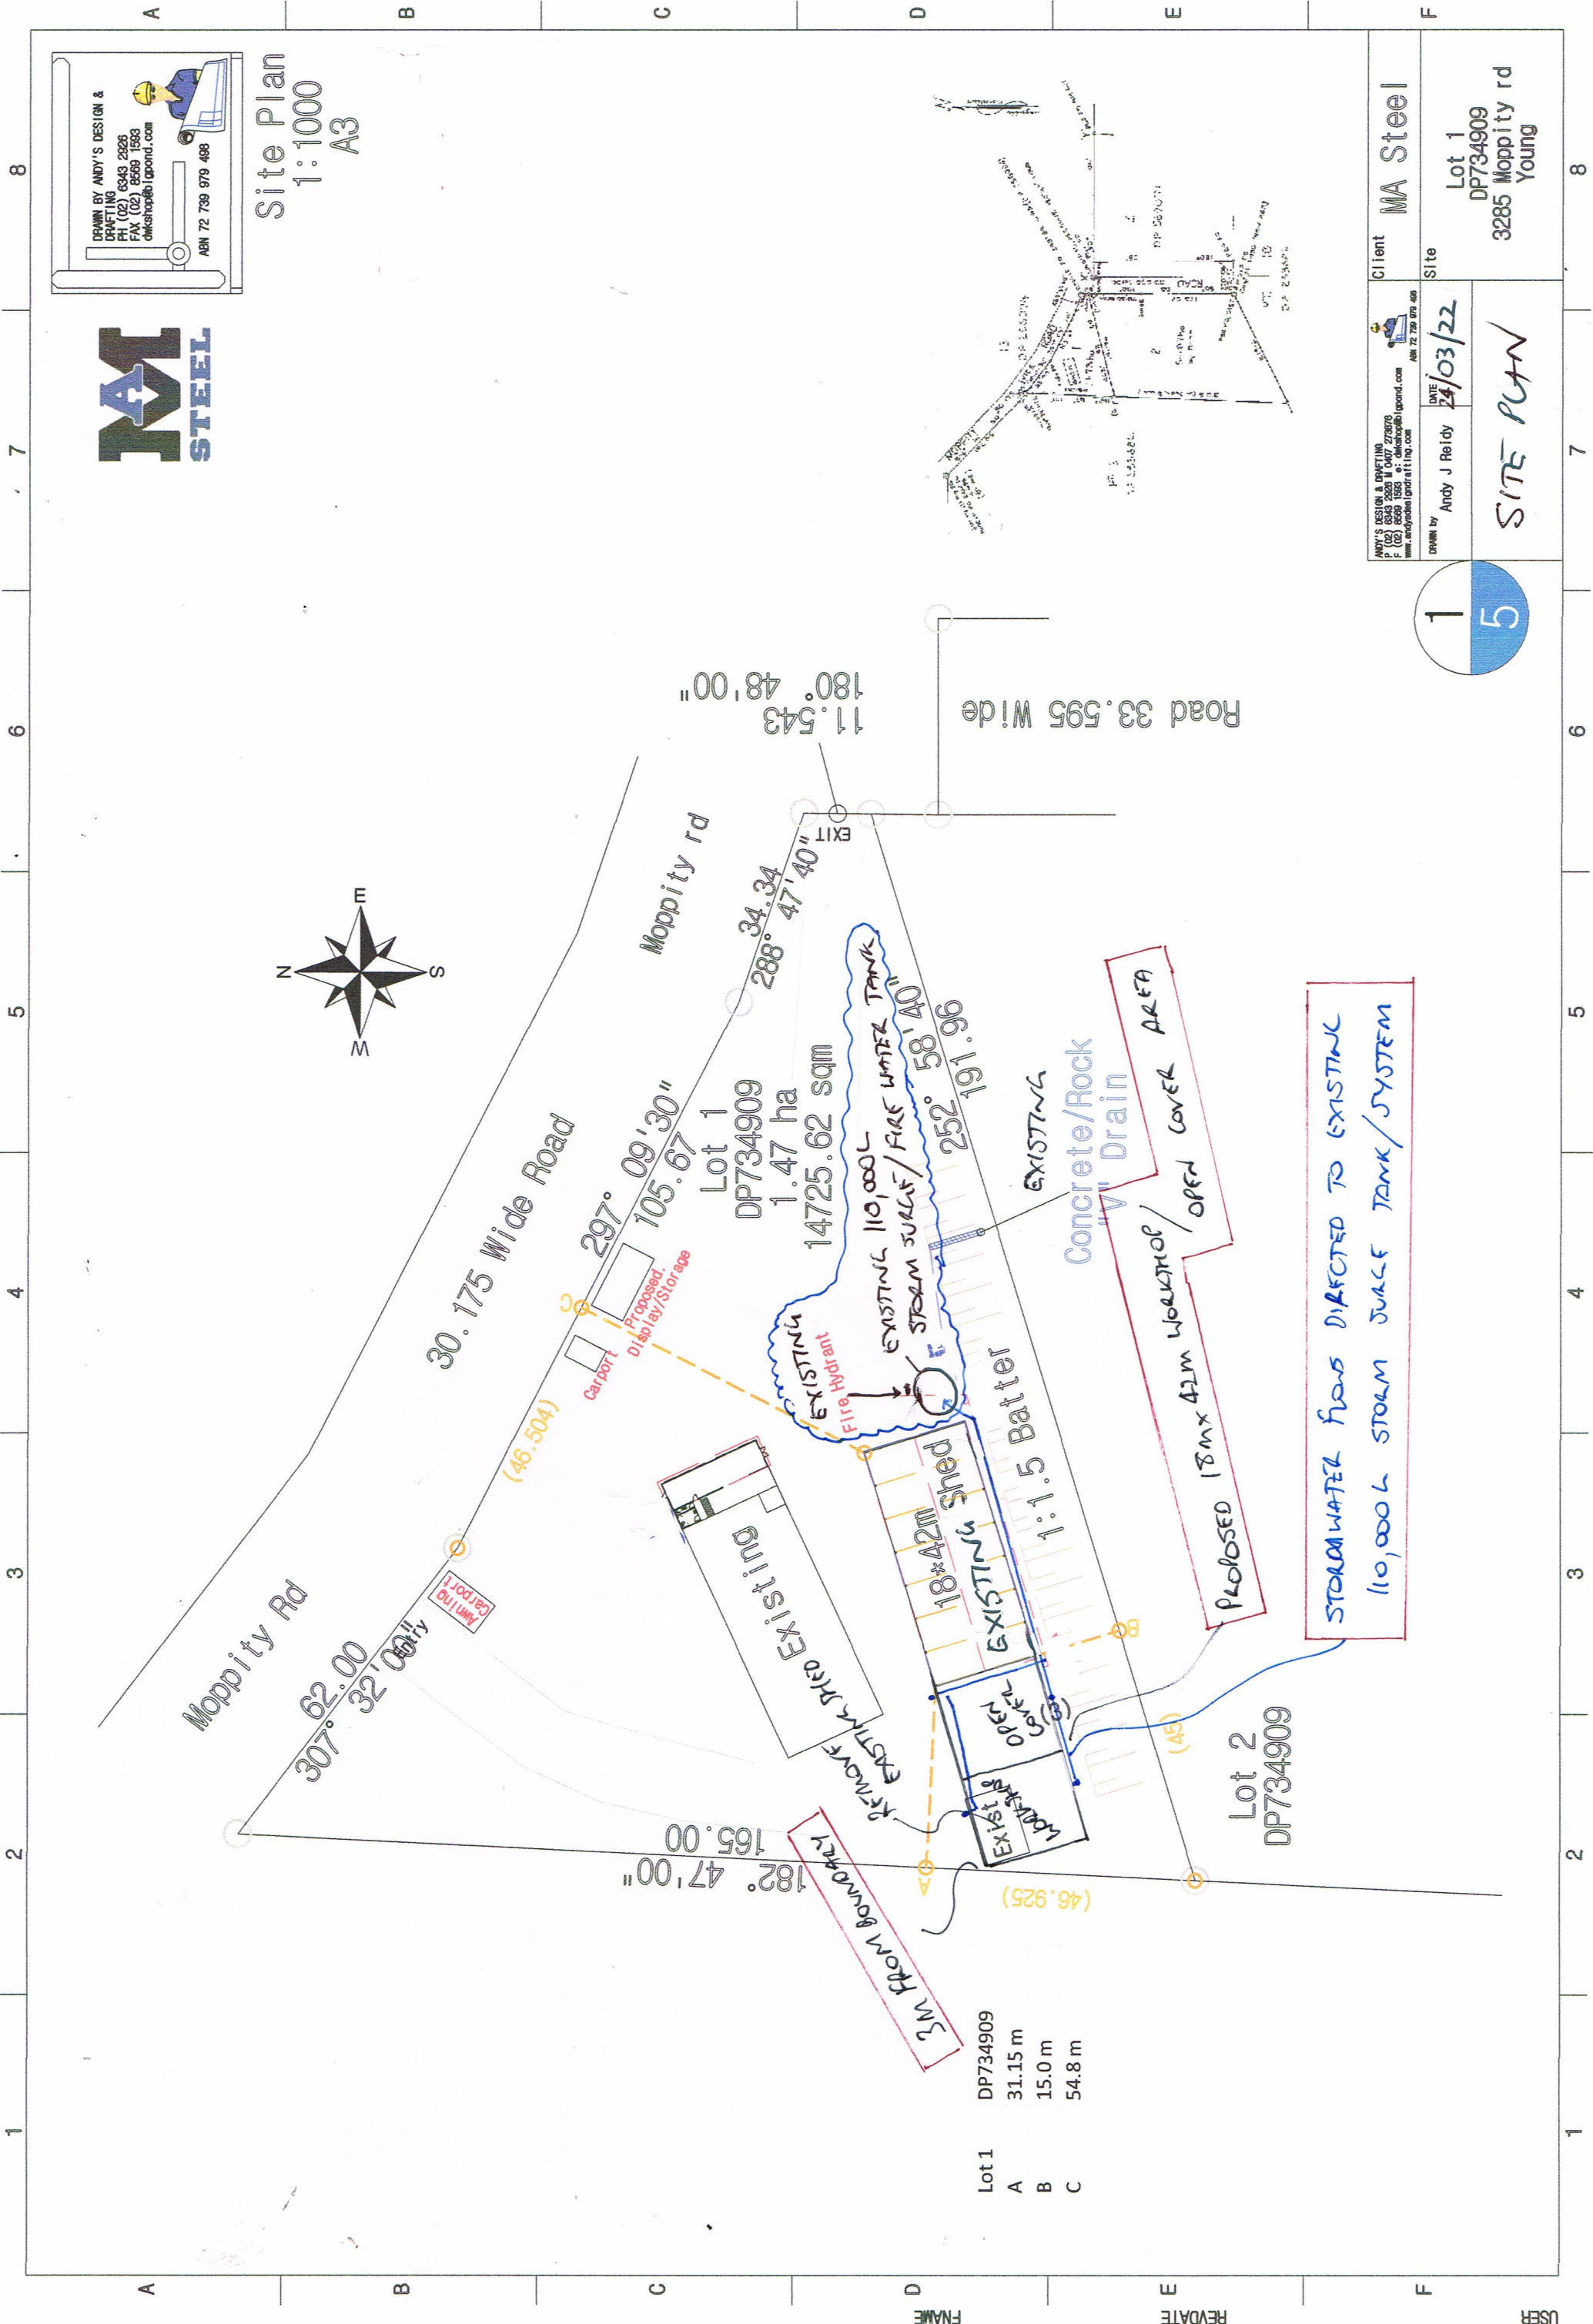

DRAWN BY ANDY'S DESIGN & DRAFTING
PH (02) 6343 2326
FAX (02) 8568 1593
awks@apond.com.au
AS/NZS 72 739 979 488

Site Plan
1:1000
A3

ANDY'S DESIGN & DRAFTING
PH (02) 6343 2326
FAX (02) 8568 1593
www.andysdesignanddrafting.com.au

DRAWN BY
Andy J Reidy
DATE
24/03/22

Client
MA Steel

Site
Lot 1
DP734909
3285 Moppity rd
Young

1
5
SITE PLAN

Lot 1 DP734909
A 31.15 m
B 15.0 m
C 54.8 m

Lot 2
DP734909

STORMWATER FLOW DIRECTED TO EXISTING
110,000L STORM WATER TANK/SYSTEM

PROPOSED 18m x 42m SHED/OPEN COVER AREA

EXISTING
Concrete/Rock
"V" Drain

EXISTING
1:1.5 Batter

EXISTING SHED
18*42m

3m FROM BOUNDARY

Moppity rd

30.175 Wide Road

Road 33.595 Wide

