




SITE LEGEND		
KEY	ITEM	SYMBOL
	GROUND FLOOR AREA	
	LINE OF FIRST FLOOR	
	SITE BOUNDARY	

- DWG No. 21195-03

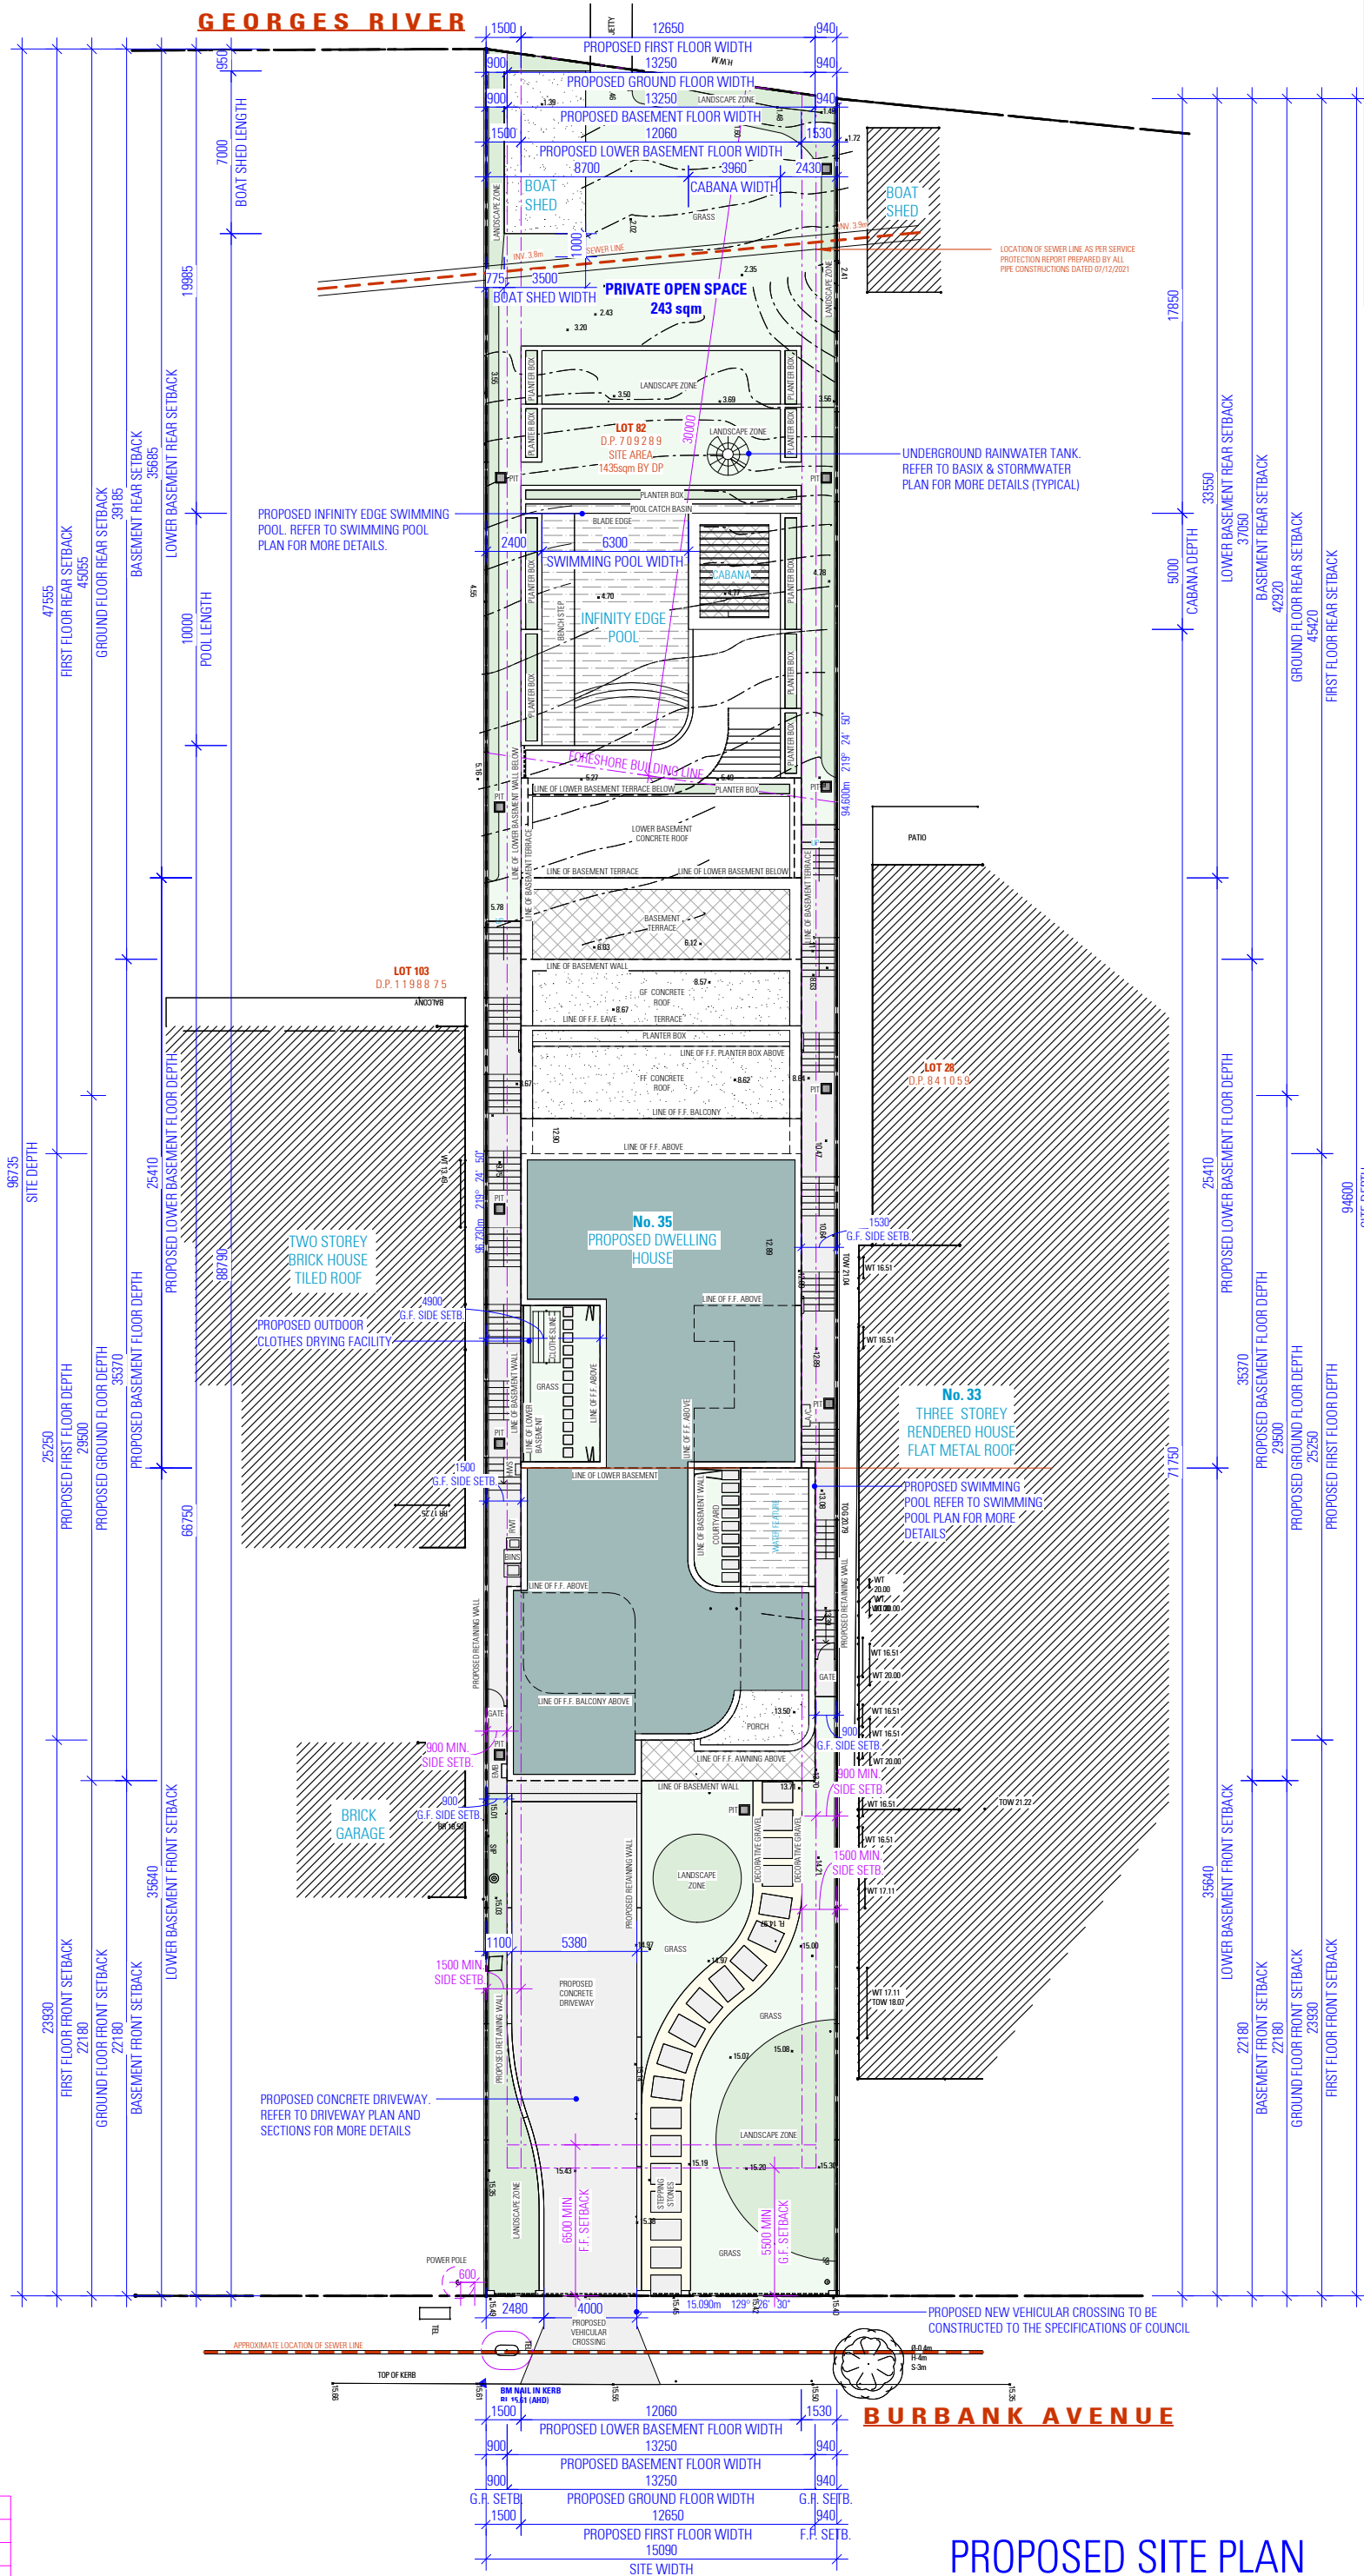

NOT FOR CONSTRUCTION

PROPOSED SITE PLAN

NOTES

1. ALL DIMENSIONS ARE IN MILLIMETERS
2. VERIFY ALL DIMENSIONS ON SITE
3. DO NOT SCALE, USE FIGURED DIMENSIONS ONLY
4. VERIFY ALL DISCREPANCIES WITH THE DESIGNER
5. ALL WORKS TO COMPLY WITH THE NATIONAL CONSTRUCTION CODE (B.C.A) & AUSTRALIAN STANDARDS

COPYRIGHT

THESE DRAWINGS HAVE BEEN PREPARED BY ES DESIGN, AND SHALL REMAIN THE PROPERTY OF THE SAME. NO PORTION OF THESE DRAWINGS, WHETHER IN PART OR WHOLE, SHALL BE USED IN ANY FORM, DUPLICATED OR OTHERWISE, WITHOUT PRIOR WRITTEN PERMISSION OF THE ARCHITECT/ DESIGNER. THESE DRAWINGS ARE SUBJECT TO COPYRIGHT LAWS.



35 BURBANK AVENUE
EAST HILLS NSW 2213

DRAWING

NORTH-EAST AND SOUTH-EAST ELEVATION


DESIGN BENITA ZEAITER
DRAFTED KRISTINA NIKOLOVSKA

ANDREW ZADA


SCALE 1:100 / A2
ISSUE A 21.03.2022

DWG No. 21195 - 09

NOT FOR CONSTRUCTION

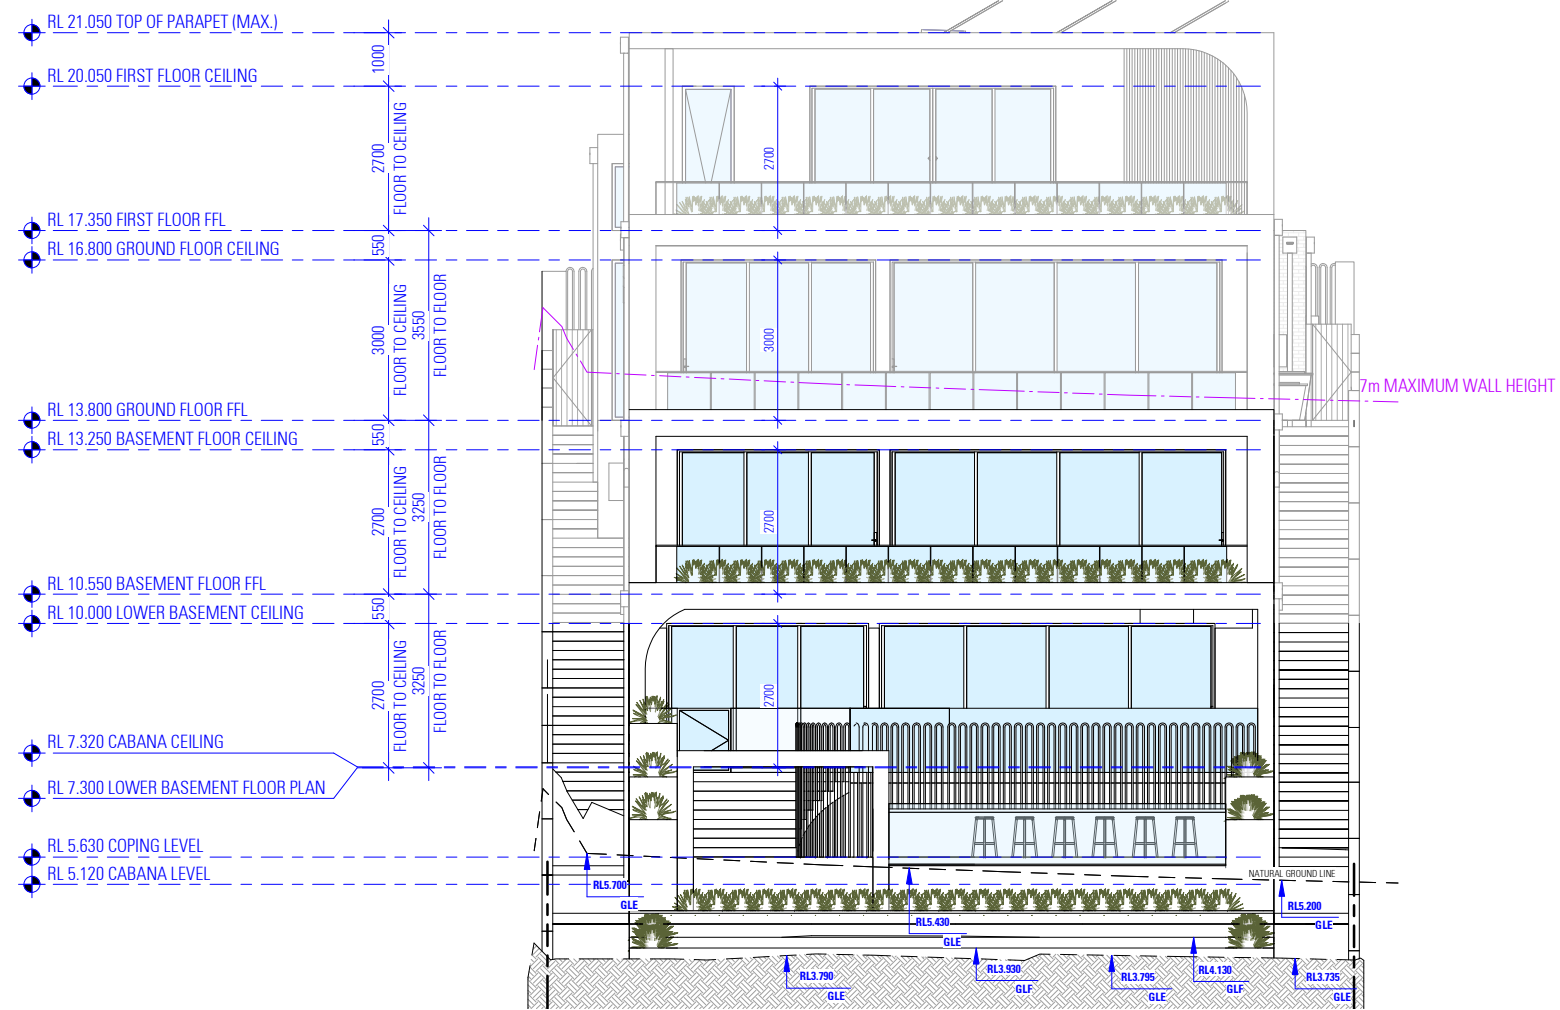

SOUTH - WEST ELEVATION

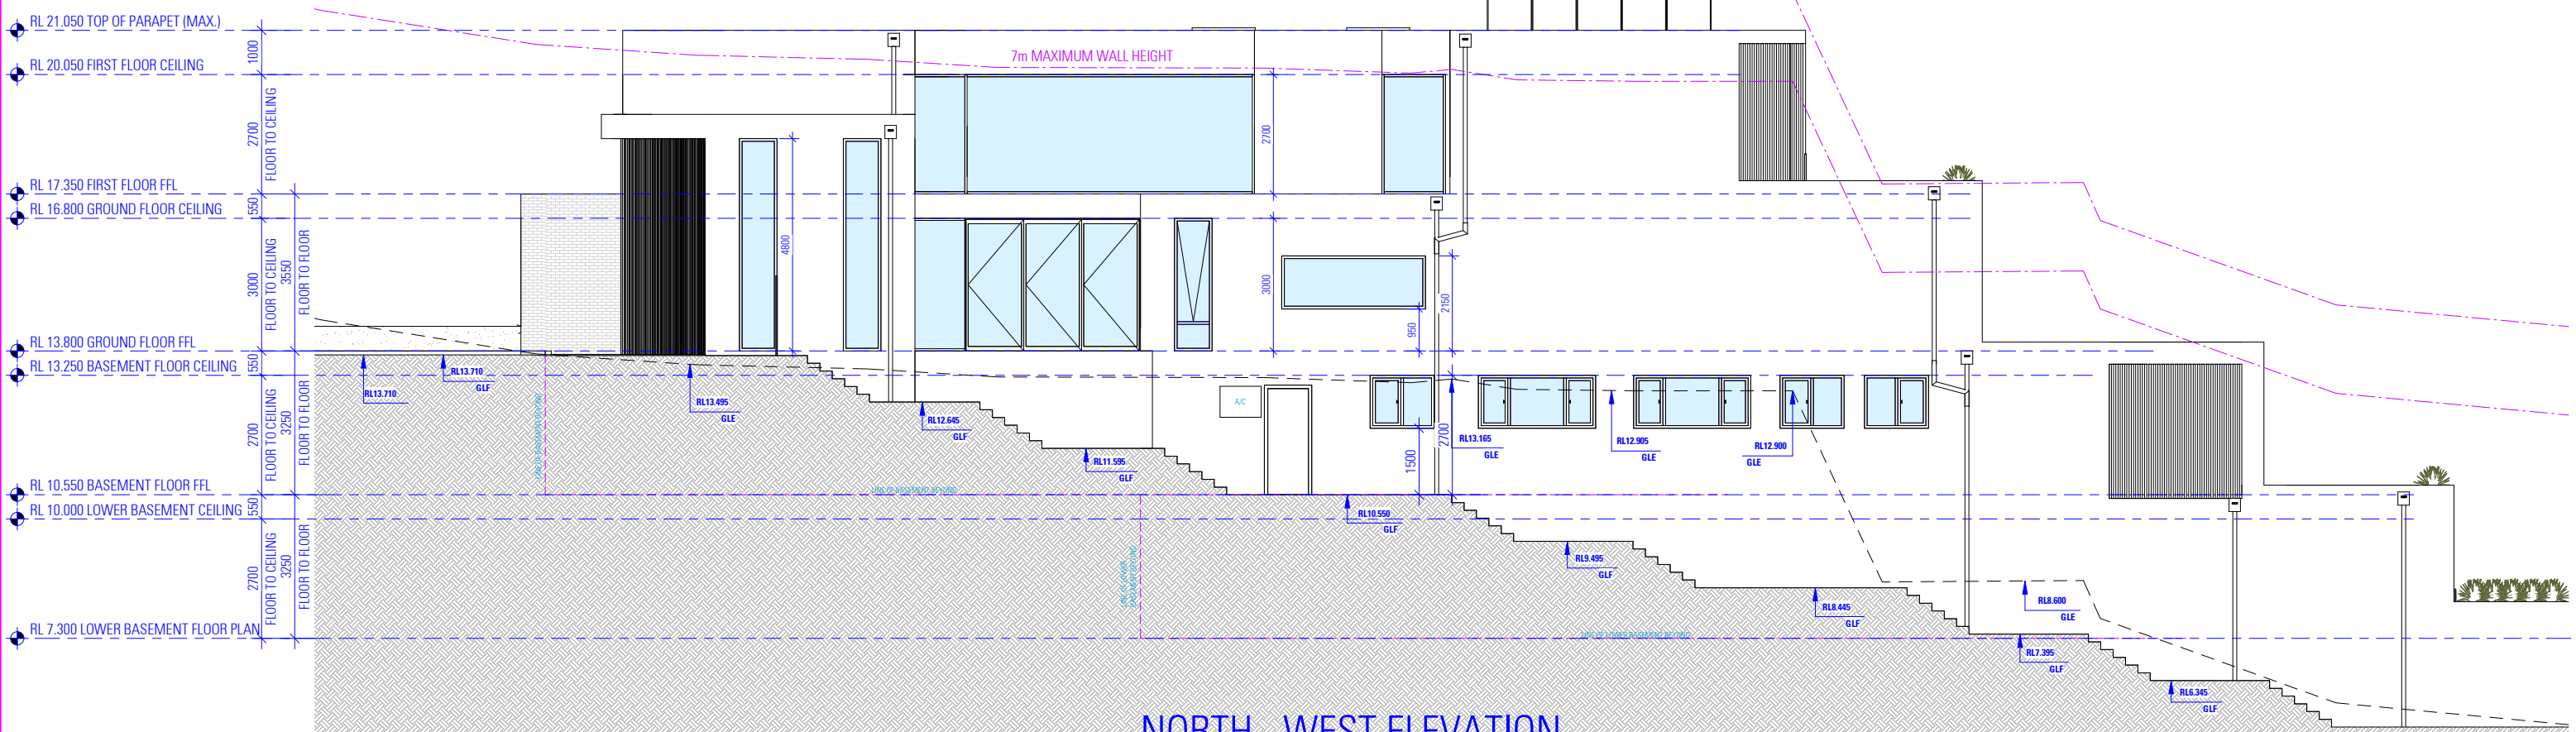

NORTH - WEST ELEVATION

NOT FOR CONSTRUCTION

NOTES

1. ALL DIMENSIONS ARE IN MILLIMETERS
2. VERIFY ALL DIMENSIONS ON SITE
3. DO NOT SCALE. USE FIGURED DIMENSIONS ONLY
4. VERIFY ALL DISCREPANCIES WITH THE DESIGNER
5. ALL WORKS TO COMPLY WITH THE NATIONAL CONSTRUCTION CODE (B.C.A) & AUSTRALIAN STANDARDS

COPYRIGHT

THESE DRAWINGS HAVE BEEN PREPARED BY ES DESIGN, AND SHALL REMAIN THE PROPERTY OF THE SAME. NO PORTION OF THESE DRAWINGS, WHETHER IN PART OR WHOLE, SHALL BE USED IN ANY FORM, DUPLICATED OR OTHERWISE, WITHOUT PRIOR WRITTEN PERMISSION OF THE ARCHITECT/DESIGNER. THESE DRAWINGS ARE SUBJECT TO COPYRIGHT LAWS.



www.es.com.au



PROPOSED DWELLING HOUSE

35 BURBANK AVENUE
EAST HILLS NSW 2213

DRAWING
SOUTH-WEST AND NORTH-WEST
ELEVATION

DESIGN
DRAFTED BENITA ZEAITER
KRISTINA NIKOLOVSKA

ANDREW ZADA

SCALE
ISSUE 1:100 / A2
A 21.03.2022

DWG No. 21195 - 10