



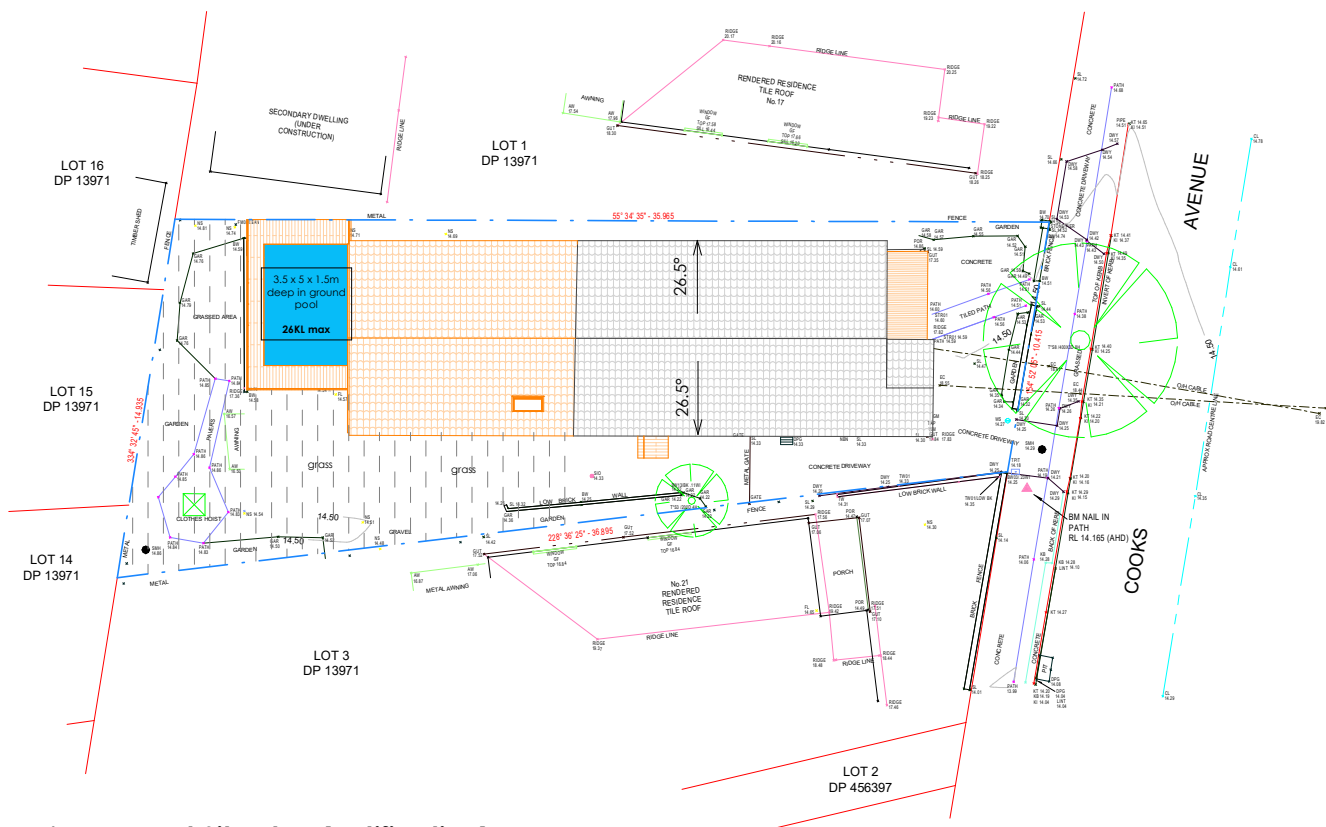


## 5 | Proposed Site Plan (notification)

SCALE: 1 : 200

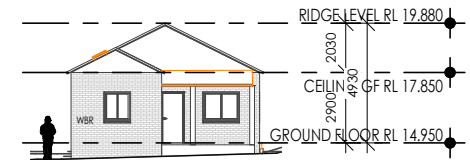


## 1 | NORTHEAST ELEVATION

SCALE: 1 : 200

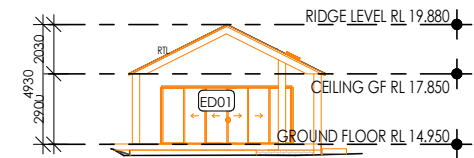

## 3 | SOUTHWEST ELEVATION

SCALE: 1 : 200

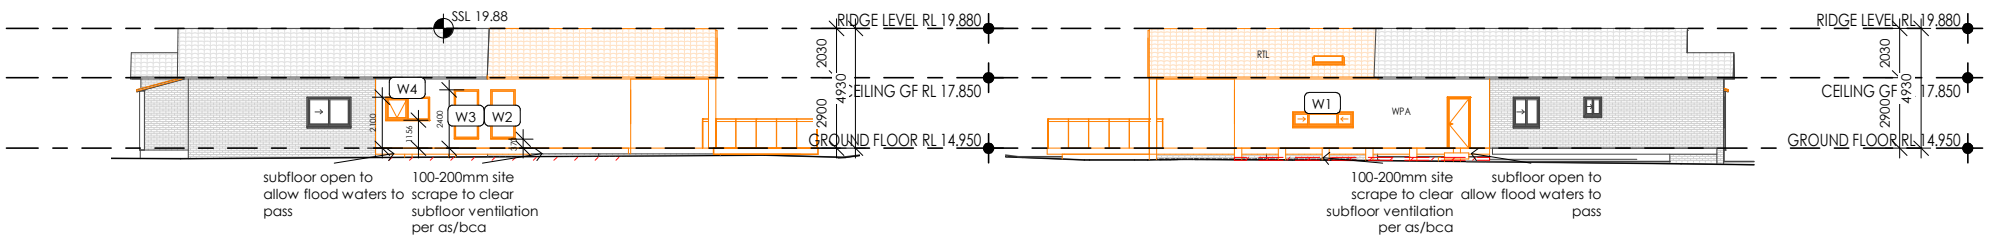

## 2 | NORTHWEST ELEVATION

SCALE: 1 : 200

## 4 | SOUTHEAST ELEVATION

SCALE: 1 : 200

