


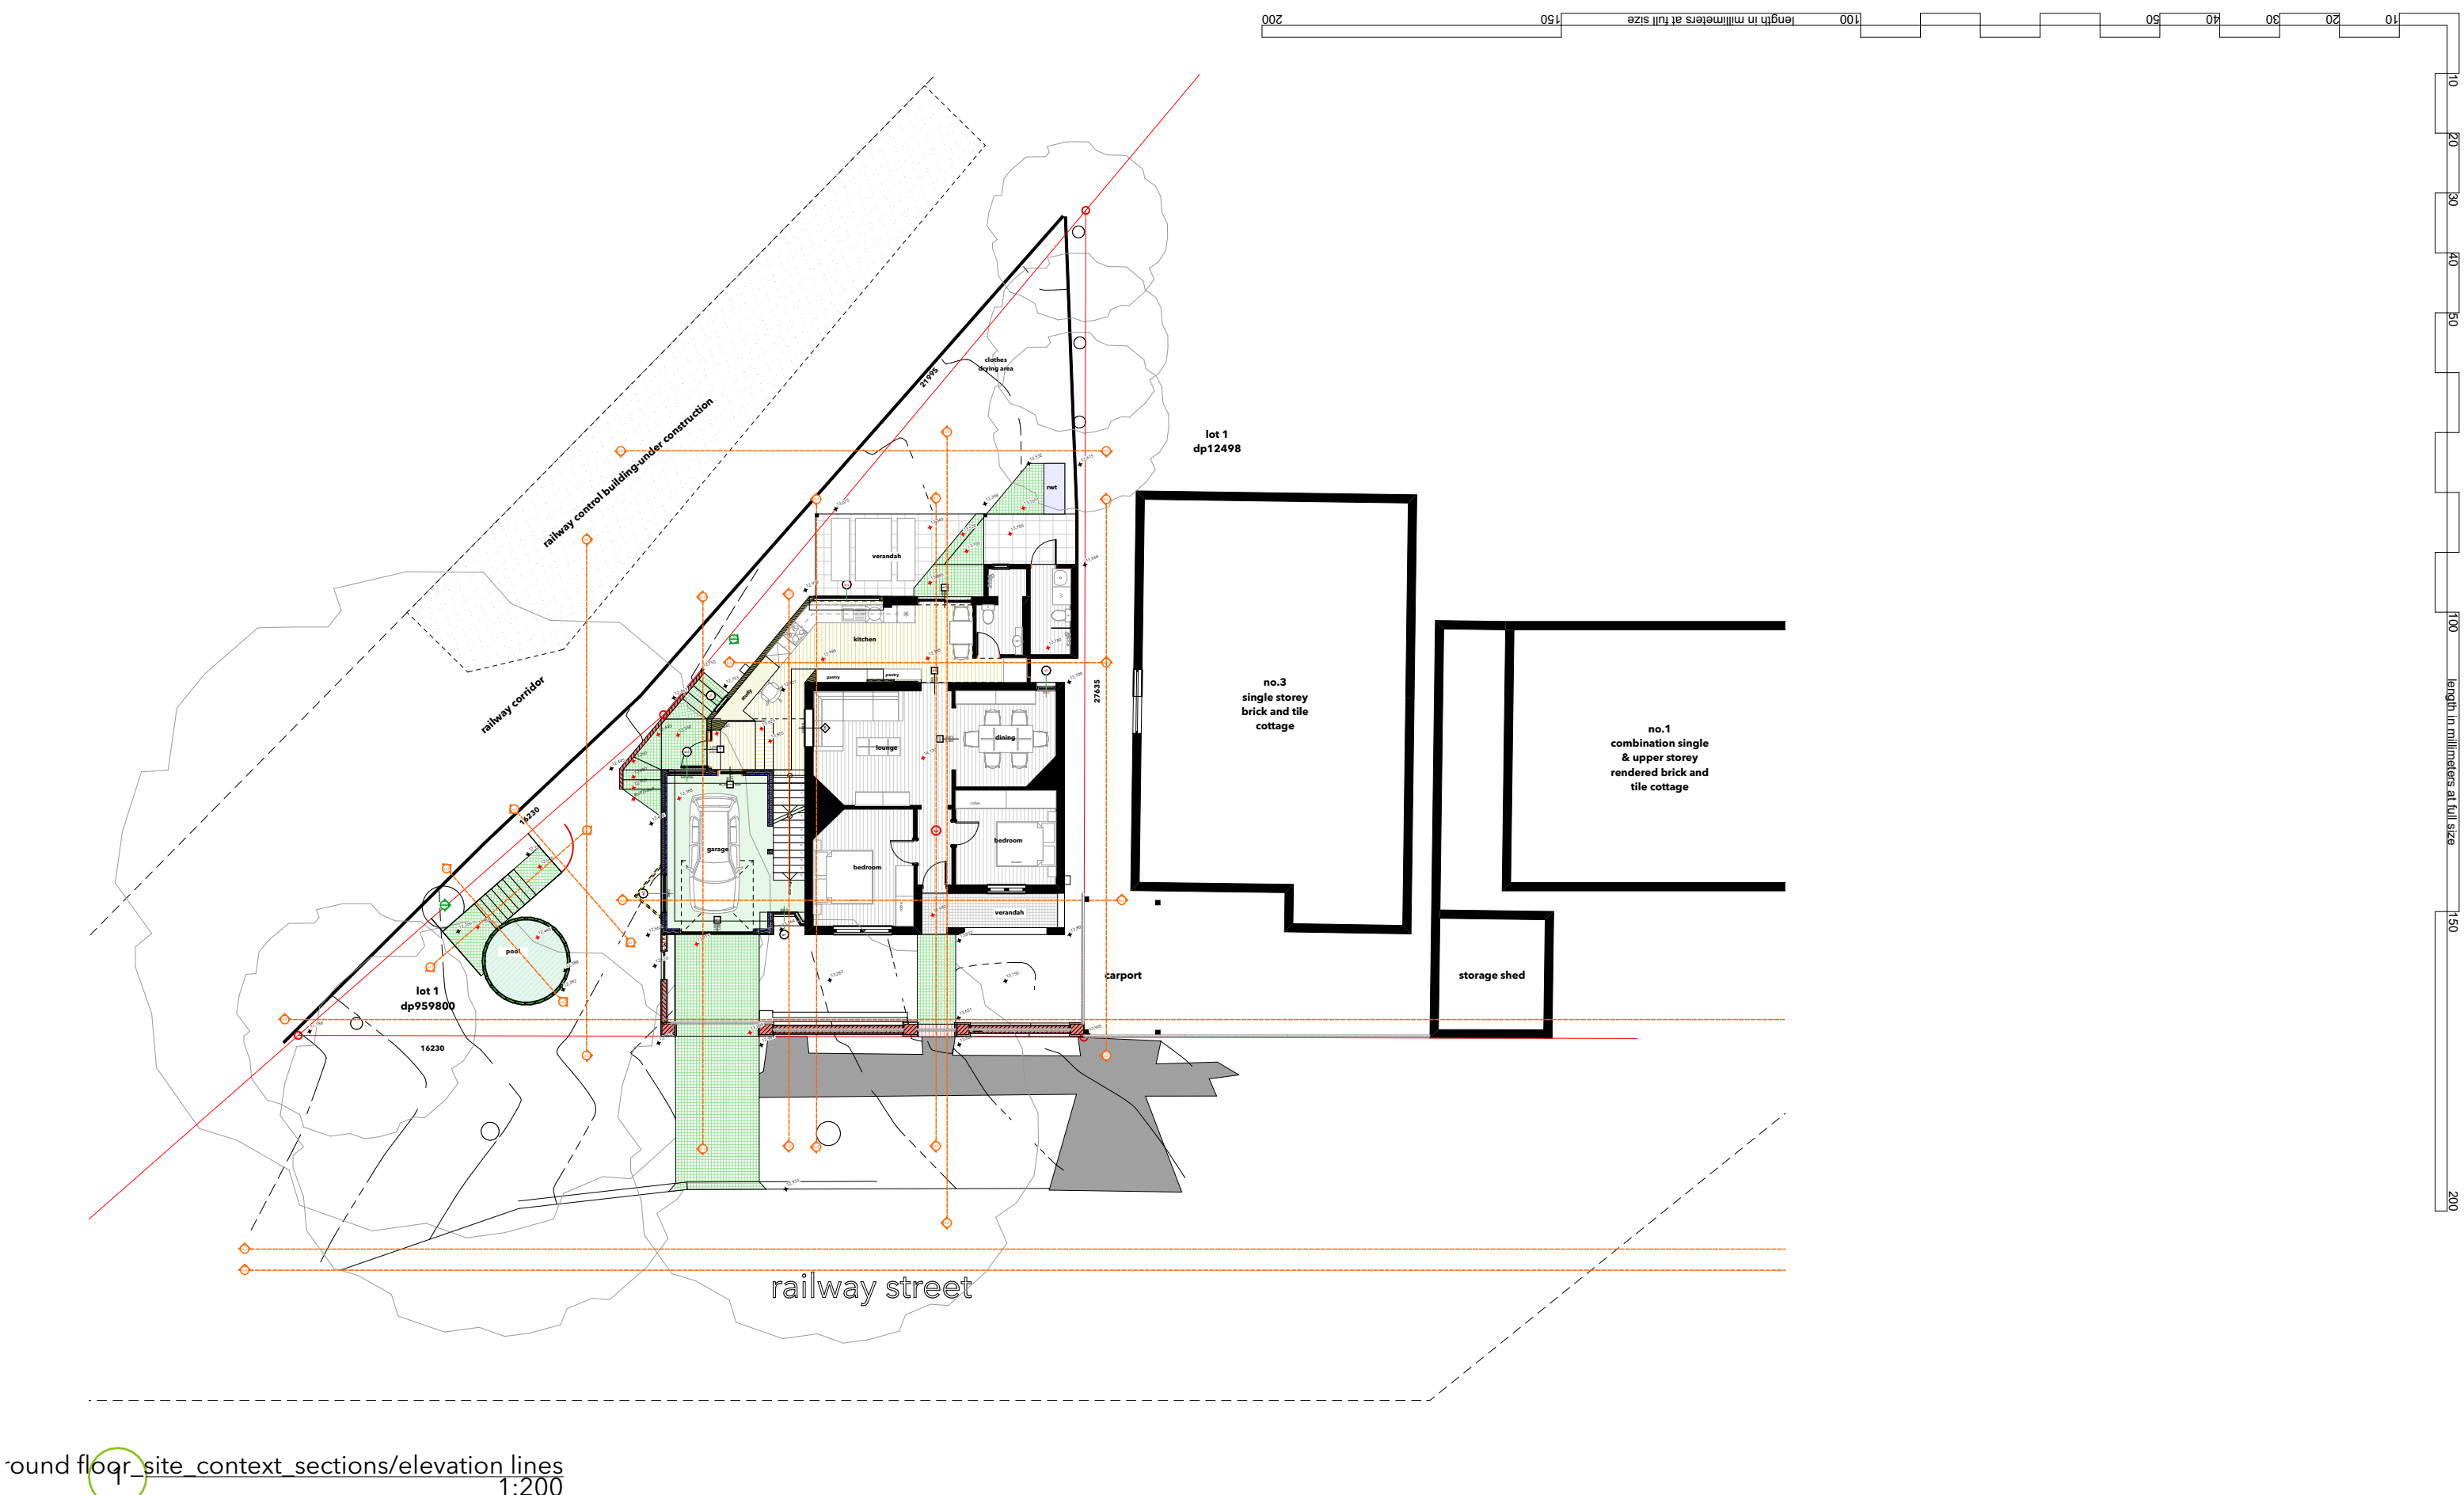

round floor site context sections/elevation lines
1:200

general notes	project	Proposed alterations and additions to an existing cottage, including: relocation of existing kitchen; new study area; garage and storage area; upper floor master bedroom; prefabricated swimming pool; front fencing with sliding garage gate	plot date	28/4/22	I.g.a.	Canterbury Bankstown Council	tn north	karmatecture prentice design pty ltd t/as karmatecture 75 pigott street, dulwich hill nsw 2203 ph 0412 013 627 www.karmatecture.com.au (c)kt 2022
	address	5 Railway Street Hurlstone Park NSW 2193; lot 1, dp959800	scale	as noted @ A1	page no.	6 of 64		
development application	client	Katie McCallum & Robert Bruno	drawn by	greg prentice, b.arch	plan no.	kt_211012		
			no. 5	drawing name	proposed site plan_5 Railway Street, Hurlstone Park C		rev	
					NSW 2193 211210			