


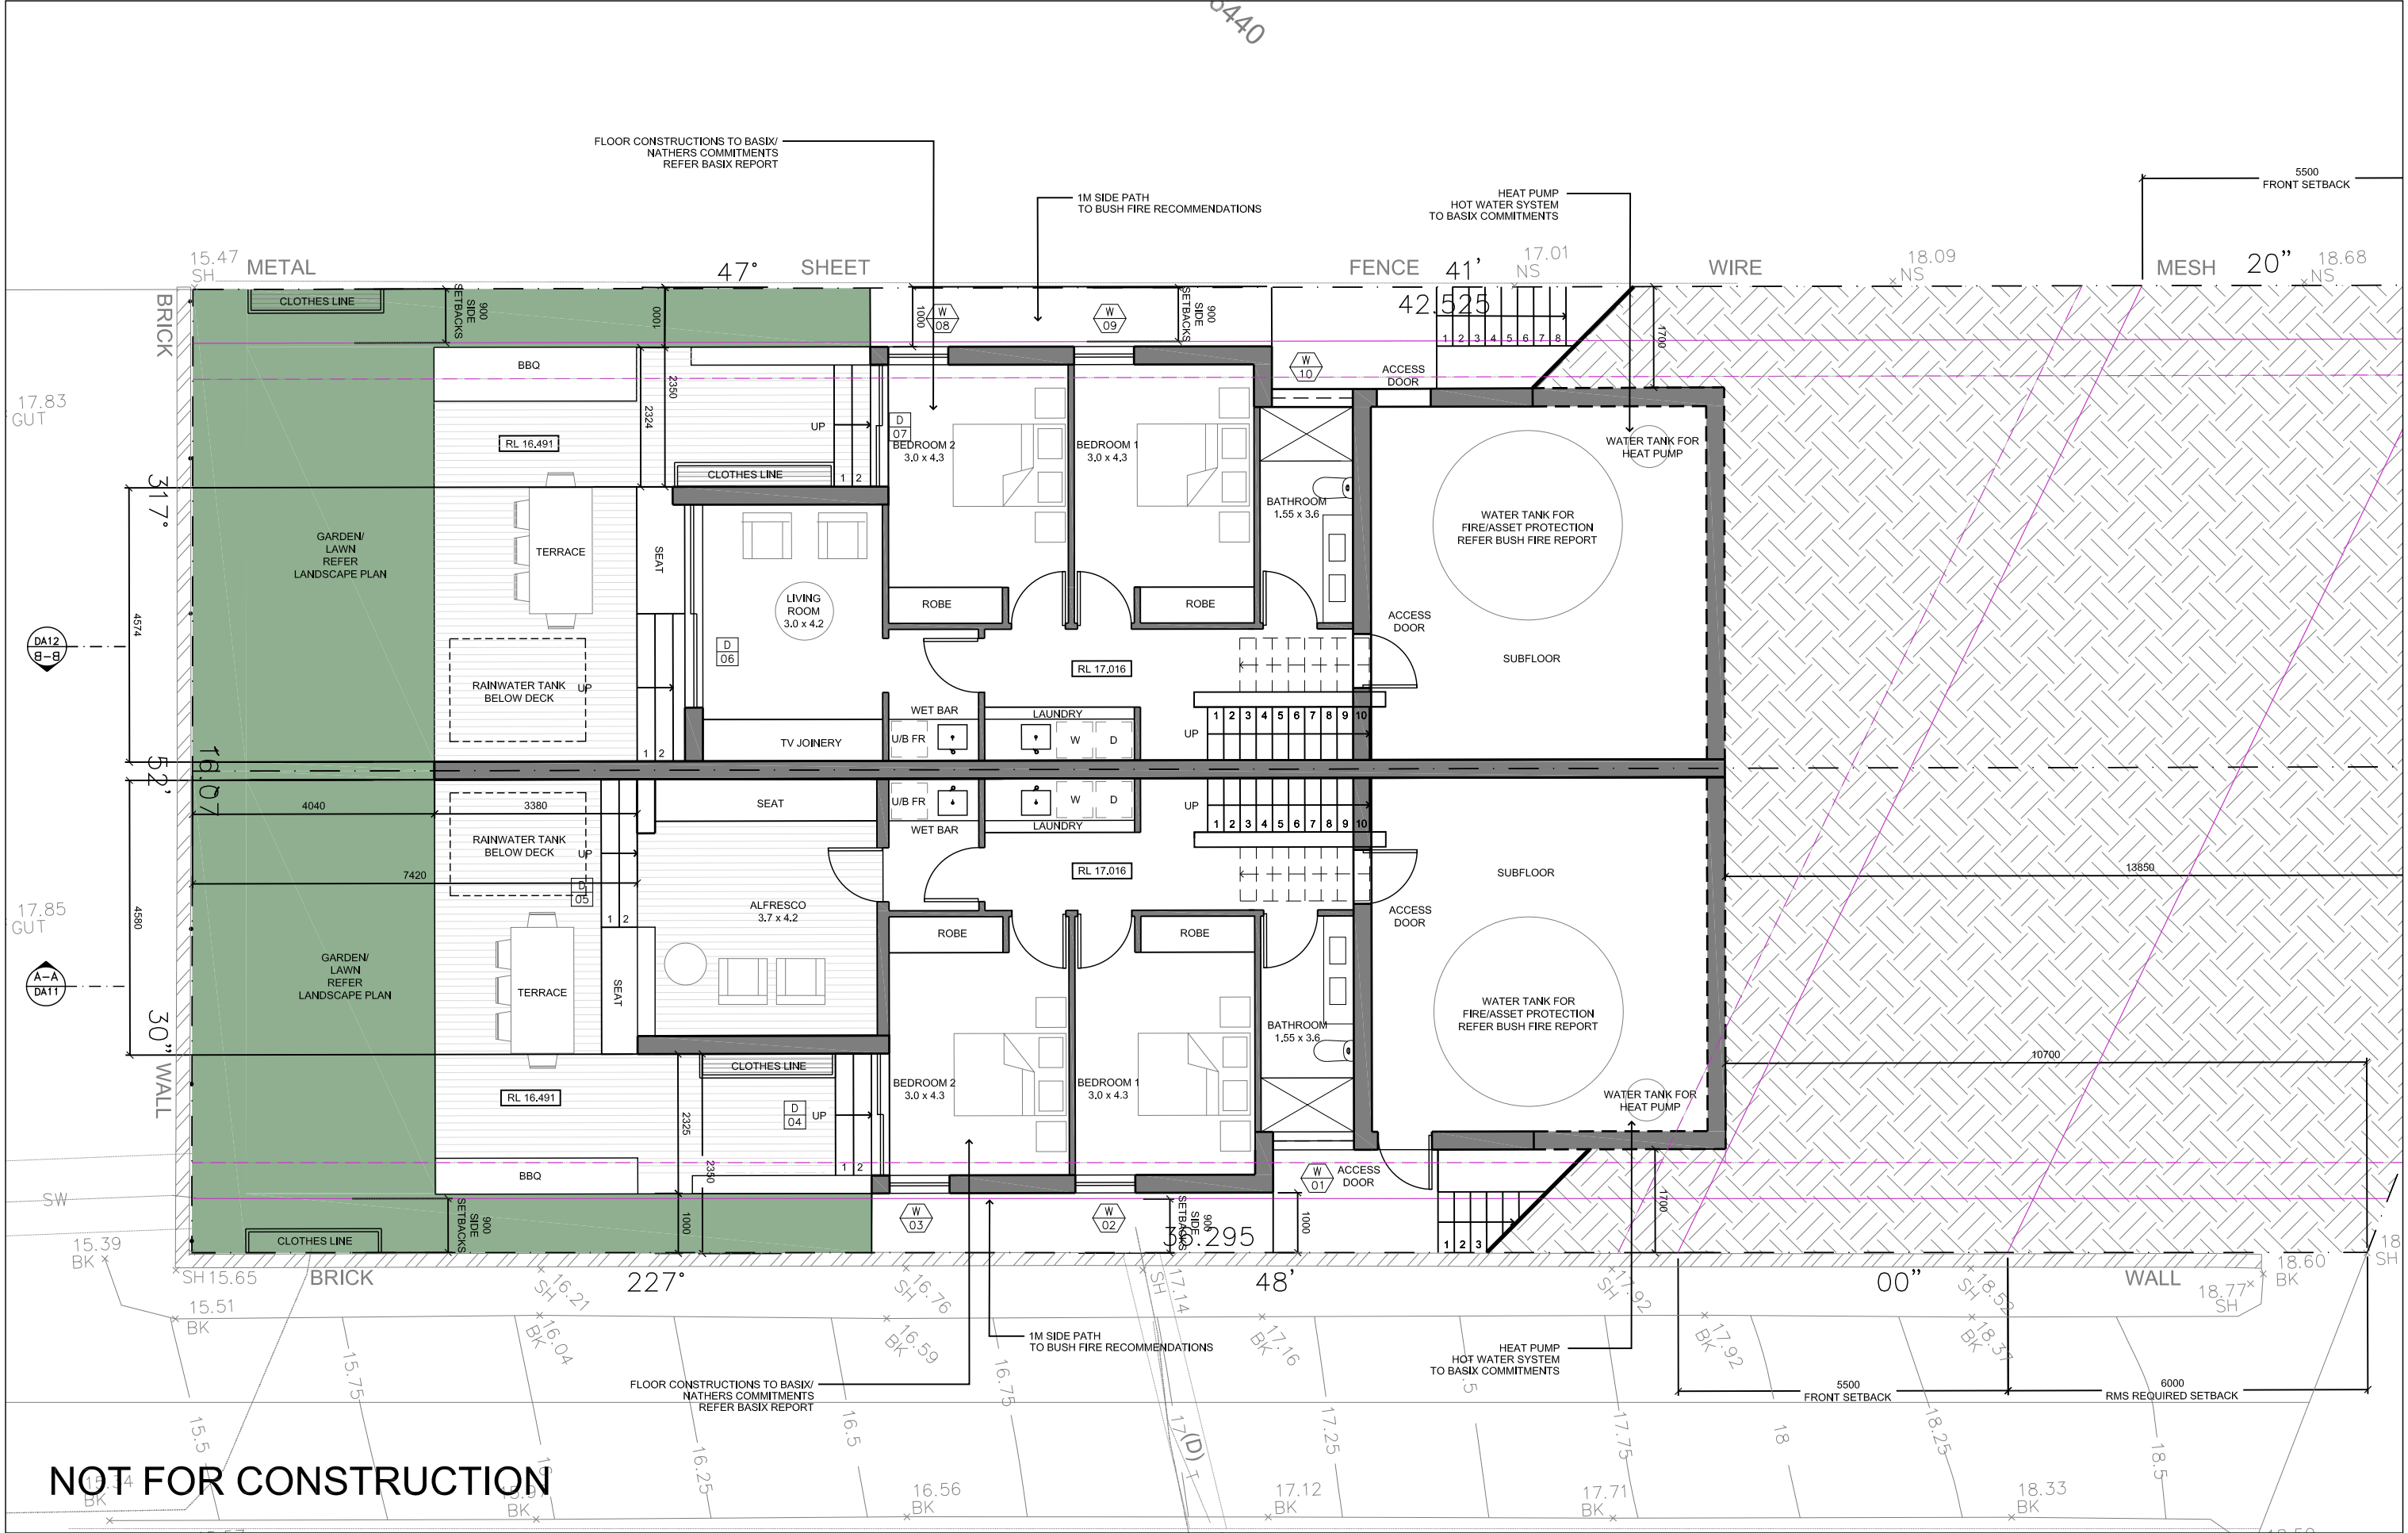


THIS DRAWING MUST BE READ IN CONJUNCTION WITH ALL OTHER ARCHITECTURAL DRAWINGS. REFER TO COVER SHEET FOR MORE DETAILS AND LEGEND									
C	ISSUE FOR DA SUBMISSION	22.12.21	CK	SY					
B	ISSUE FOR DA SUBMISSION	25.11.21	CK	SY					
A	ISSUE FOR COORDINATION	22.10.21	CK	SY					
REVISION	AMENDMENT OR REASON FOR ISSUE	ISSUE DATE	DRAWN	CHECKED	REVISION	AMENDMENT OR REASON FOR ISSUE	ISSUE DATE	DRAWN	CHECKED

sydesign

p 02 9572 8000 f 02 9572 9000 e Info@sydesign.com.au www.sydesign.com.au ABN 78 167 213 265

This drawing remains the property of Sydesign Pty Ltd. Unauthorised use of this drawing is prohibited. It may only be used for the purpose for which it was commissioned and in accordance with the terms of engagement for that commission. Scaled dimensions are not to take precedence over figured dimensions. All dimensions are in millimetres unless stated otherwise. All discrepancies are to be reported to sydesign for a decision before proceeding with site work.

Drawing Title		Project	
LOWER GROUND FLOOR PLAN		LILY & KARL - 742 HENRY LAWSON DRIVE, PICNIC POINT NSW 2213	
Bar Scale	Scales	Job No.	Drawing No.
	1:100@A3	2021-152	DA03
		Revision	C

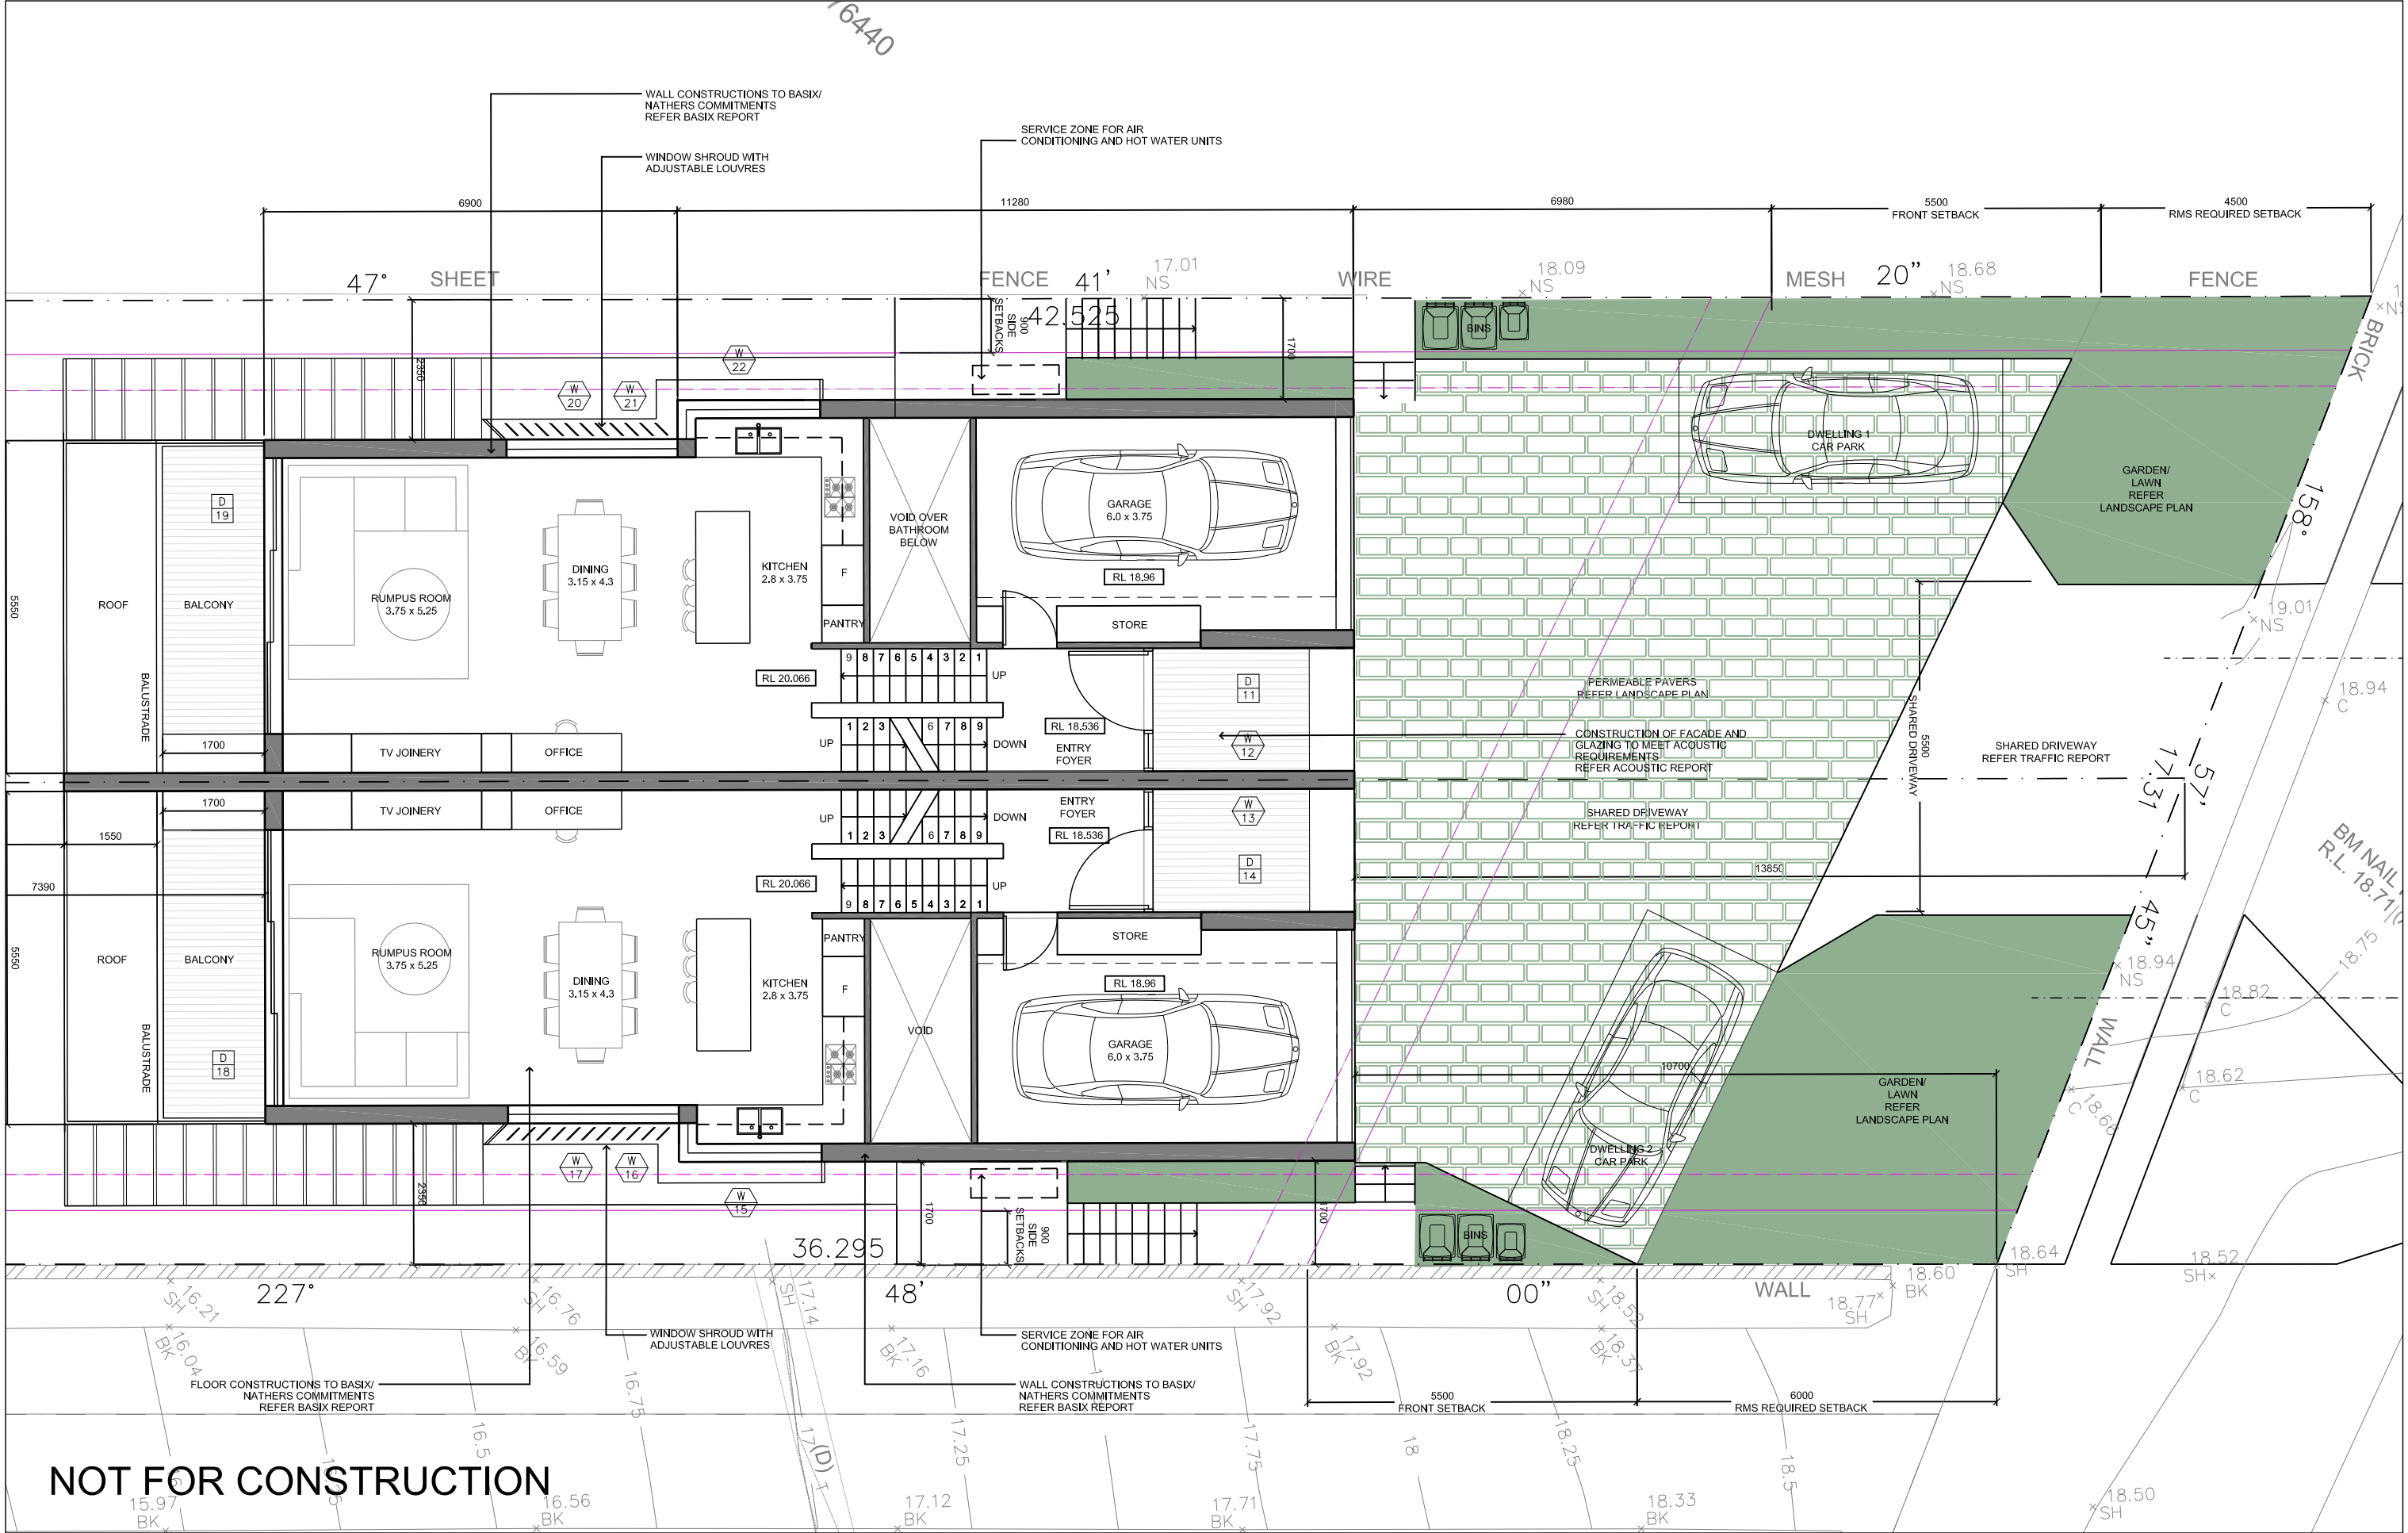


THIS DRAWING MUST BE READ IN CONJUNCTION WITH ALL OTHER ARCHITECTURAL DRAWINGS. REFER TO COVER SHEET FOR MORE DETAILS AND LEGEND									
C	ISSUE FOR DA SUBMISSION	22.12.21	CK	SY					
B	ISSUE FOR DA SUBMISSION	25.11.21	CK	SY					
A	ISSUE FOR COORDINATION	22.10.21	CK	SY					
REVISION	AMENDMENT OR REASON FOR ISSUE	ISSUE DATE	DRAWN	CHECKED	REVISION	AMENDMENT OR REASON FOR ISSUE	ISSUE DATE	DRAWN	CHECKED

sydesign

p 02 9572 8000 f 02 9572 9000 e Info@sydesign.com.au www.sydesign.com.au ABN 78 167 213 265

This drawing remains the property of Sydesign Pty Ltd. Unauthorised use of this drawing is prohibited. It may only be used for the purpose for which it was commissioned and in accordance with the terms of engagement for that commission. Scaled dimensions are not to take precedence over figured dimensions. All dimensions are in millimetres unless stated otherwise. All discrepancies are to be reported to sydesign for a decision before proceeding with site work.

Drawing Title		Project	
GROUND FLOOR PLAN		LILY & KARL - 742 HENRY LAWSON DRIVE, PICNIC POINT NSW 2213	
Bar Scale	Scales	Job No.	Drawing No.
	1:100@A3	2021-152	DA04
			Revision
			C

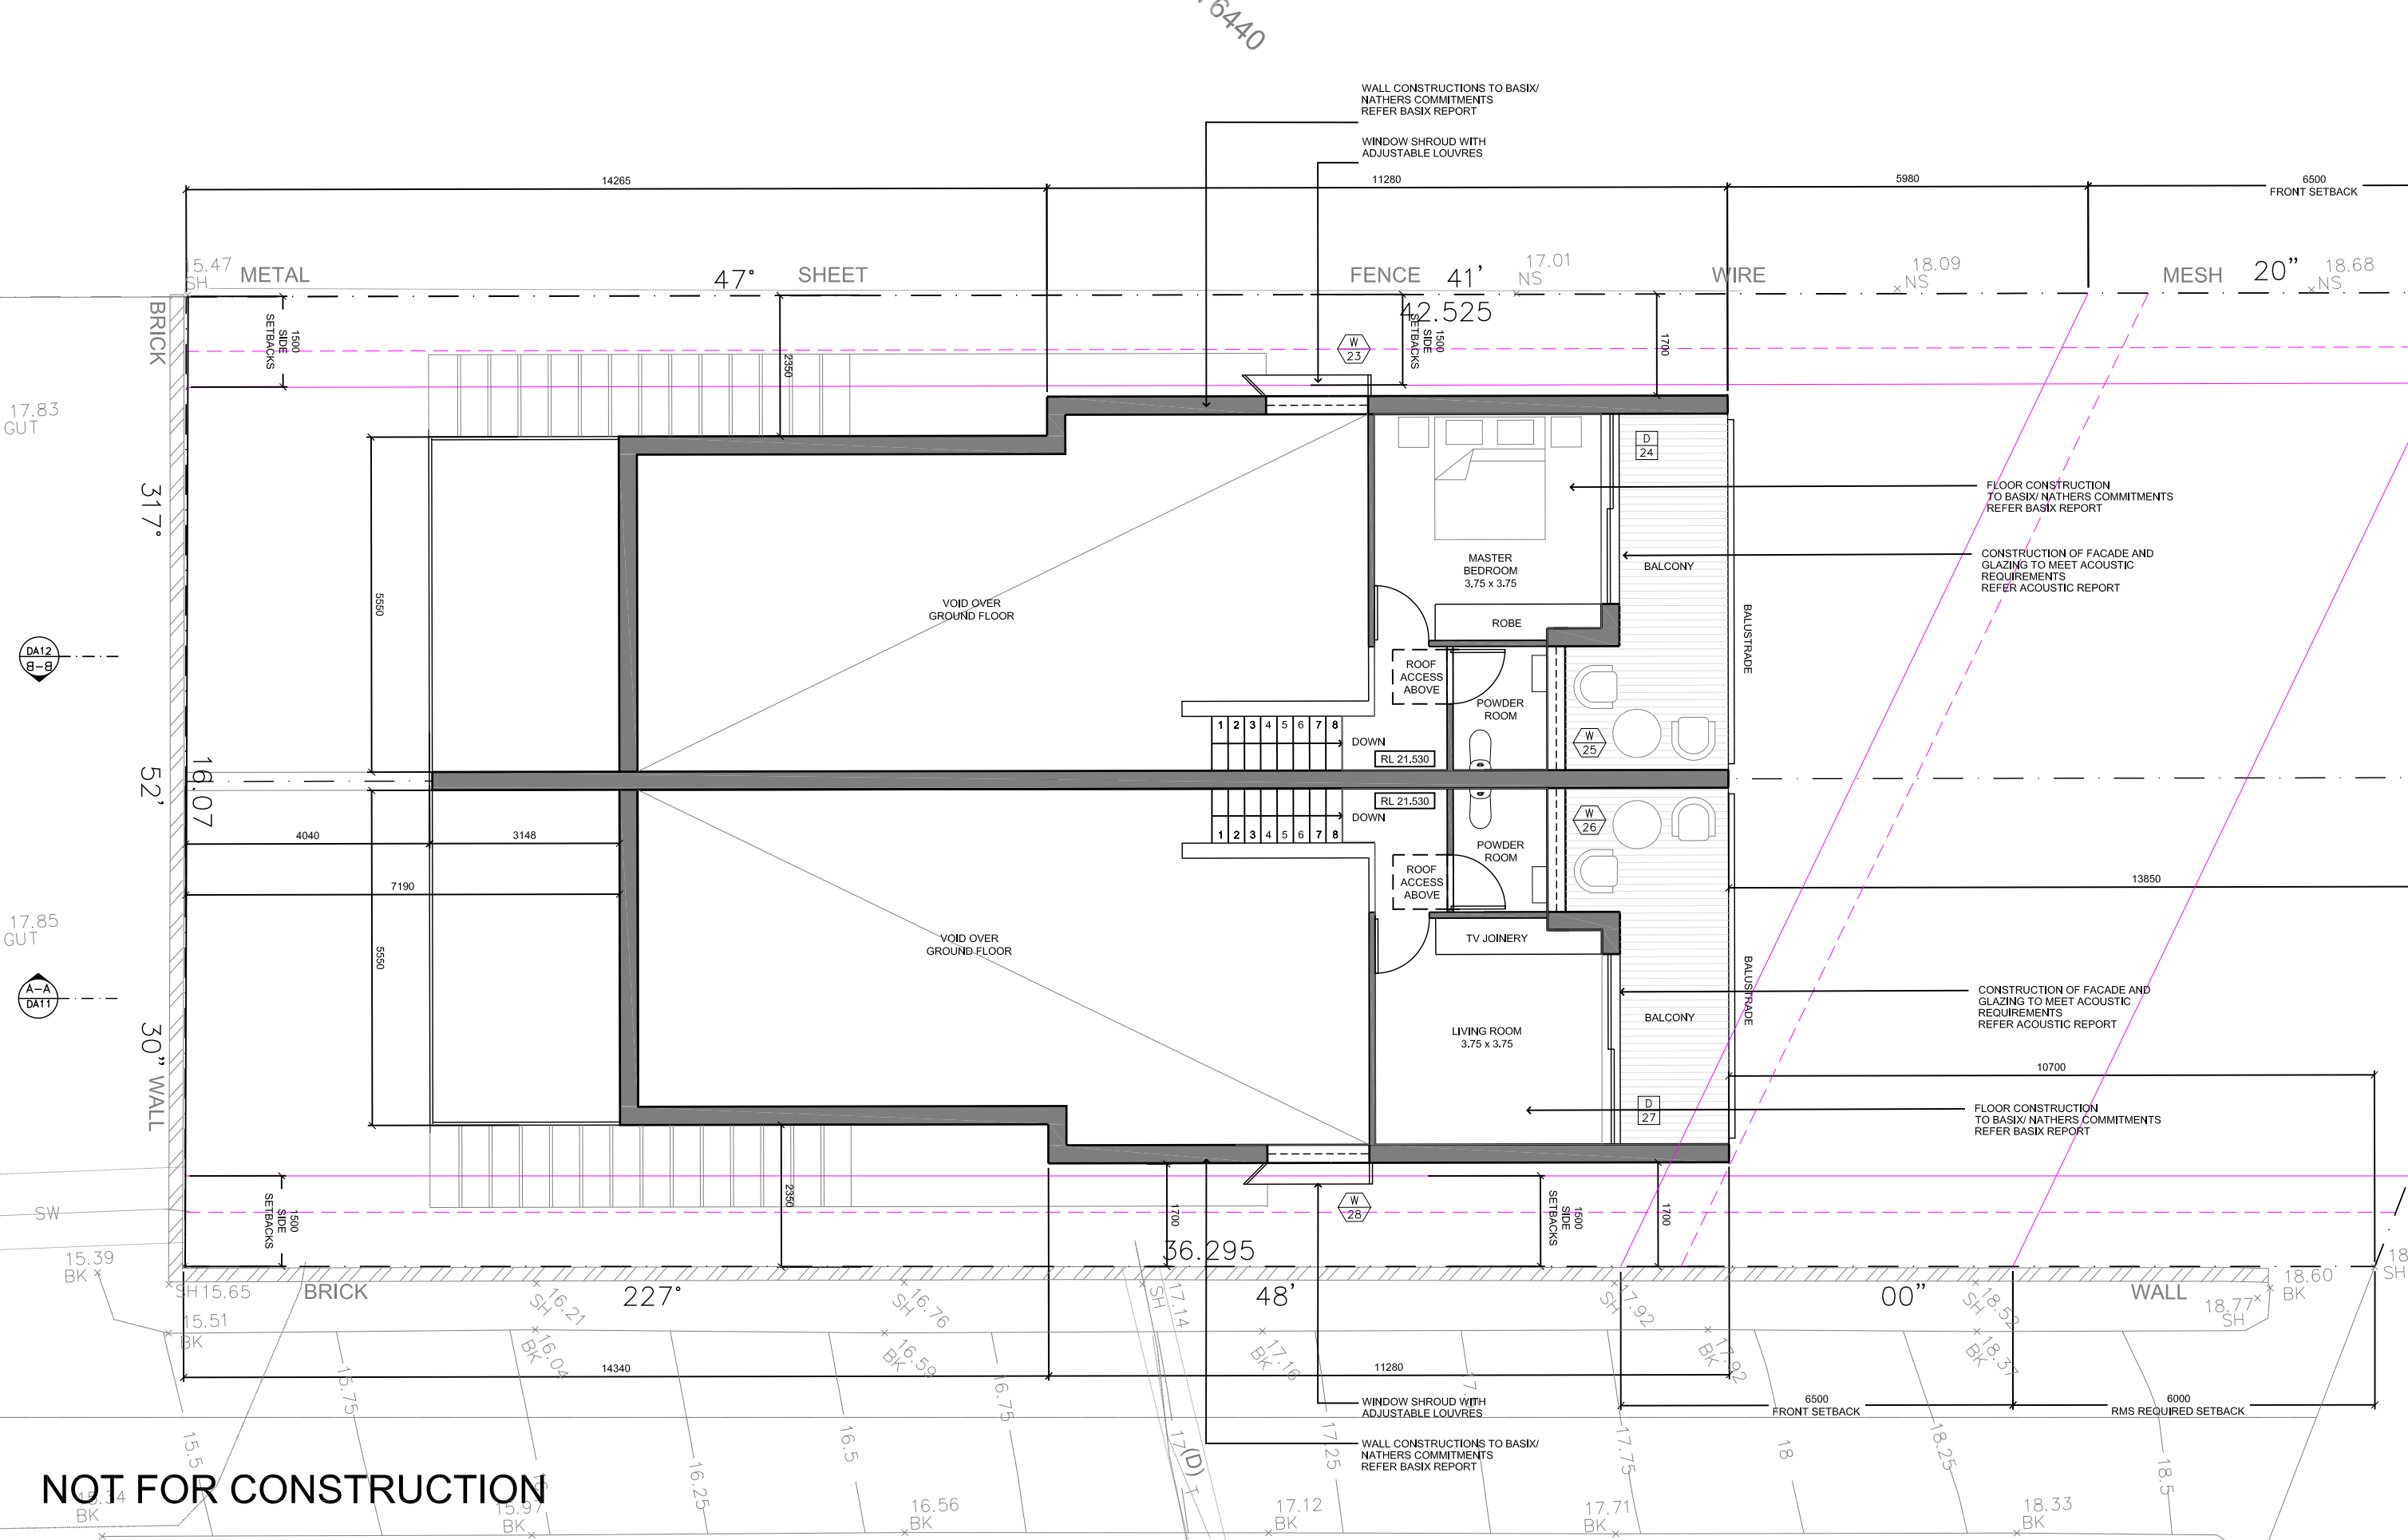

NOT FOR CONSTRUCTION

THIS DRAWING MUST BE READ IN CONJUNCTION WITH ALL OTHER ARCHITECTURAL DRAWINGS. REFER TO COVER SHEET FOR MORE DETAILS AND LEGEND .

REVISION	AMENDMENT OR REASON FOR ISSUE	ISSUE DATE	DRAWN	CHECKED	REVISION	AMENDMENT OR REASON FOR ISSUE	ISSUE DATE	DRAWN	CHECKED
C	ISSUE FOR DA SUBMISSION	22.12.21	CK	SY					
B	ISSUE FOR DA SUBMISSION	25.11.21	CK	SY					
A	ISSUE FOR COORDINATION	22.10.21	CK	SY					



sydesign

p 02 9572 8000 f 02 9572 9000 e Info@sydesign.com.au www.sydesign.com.au ABN 78 167 213 265

This drawing remains the property of Sydesign Pty Ltd. Unauthorised use of this drawing is prohibited. It may only be used for the purpose for which it was commissioned and in accordance with the terms of engagement for that commission. Scaled dimensions are not to take precedence over figured dimensions. All dimensions are in millimetres unless stated otherwise. All discrepancies are to be reported to sydesign for a decision before proceeding with site work.

Drawing Title FIRST FLOOR PLAN				
Project LILY & KARL - 742 HENRY LAWSON DRIVE, PICNIC POINT NSW 2213				
Bar Scale	Scales 1:100@A3	Job No. 2021-152	Drawing No. DA05	Revision C