


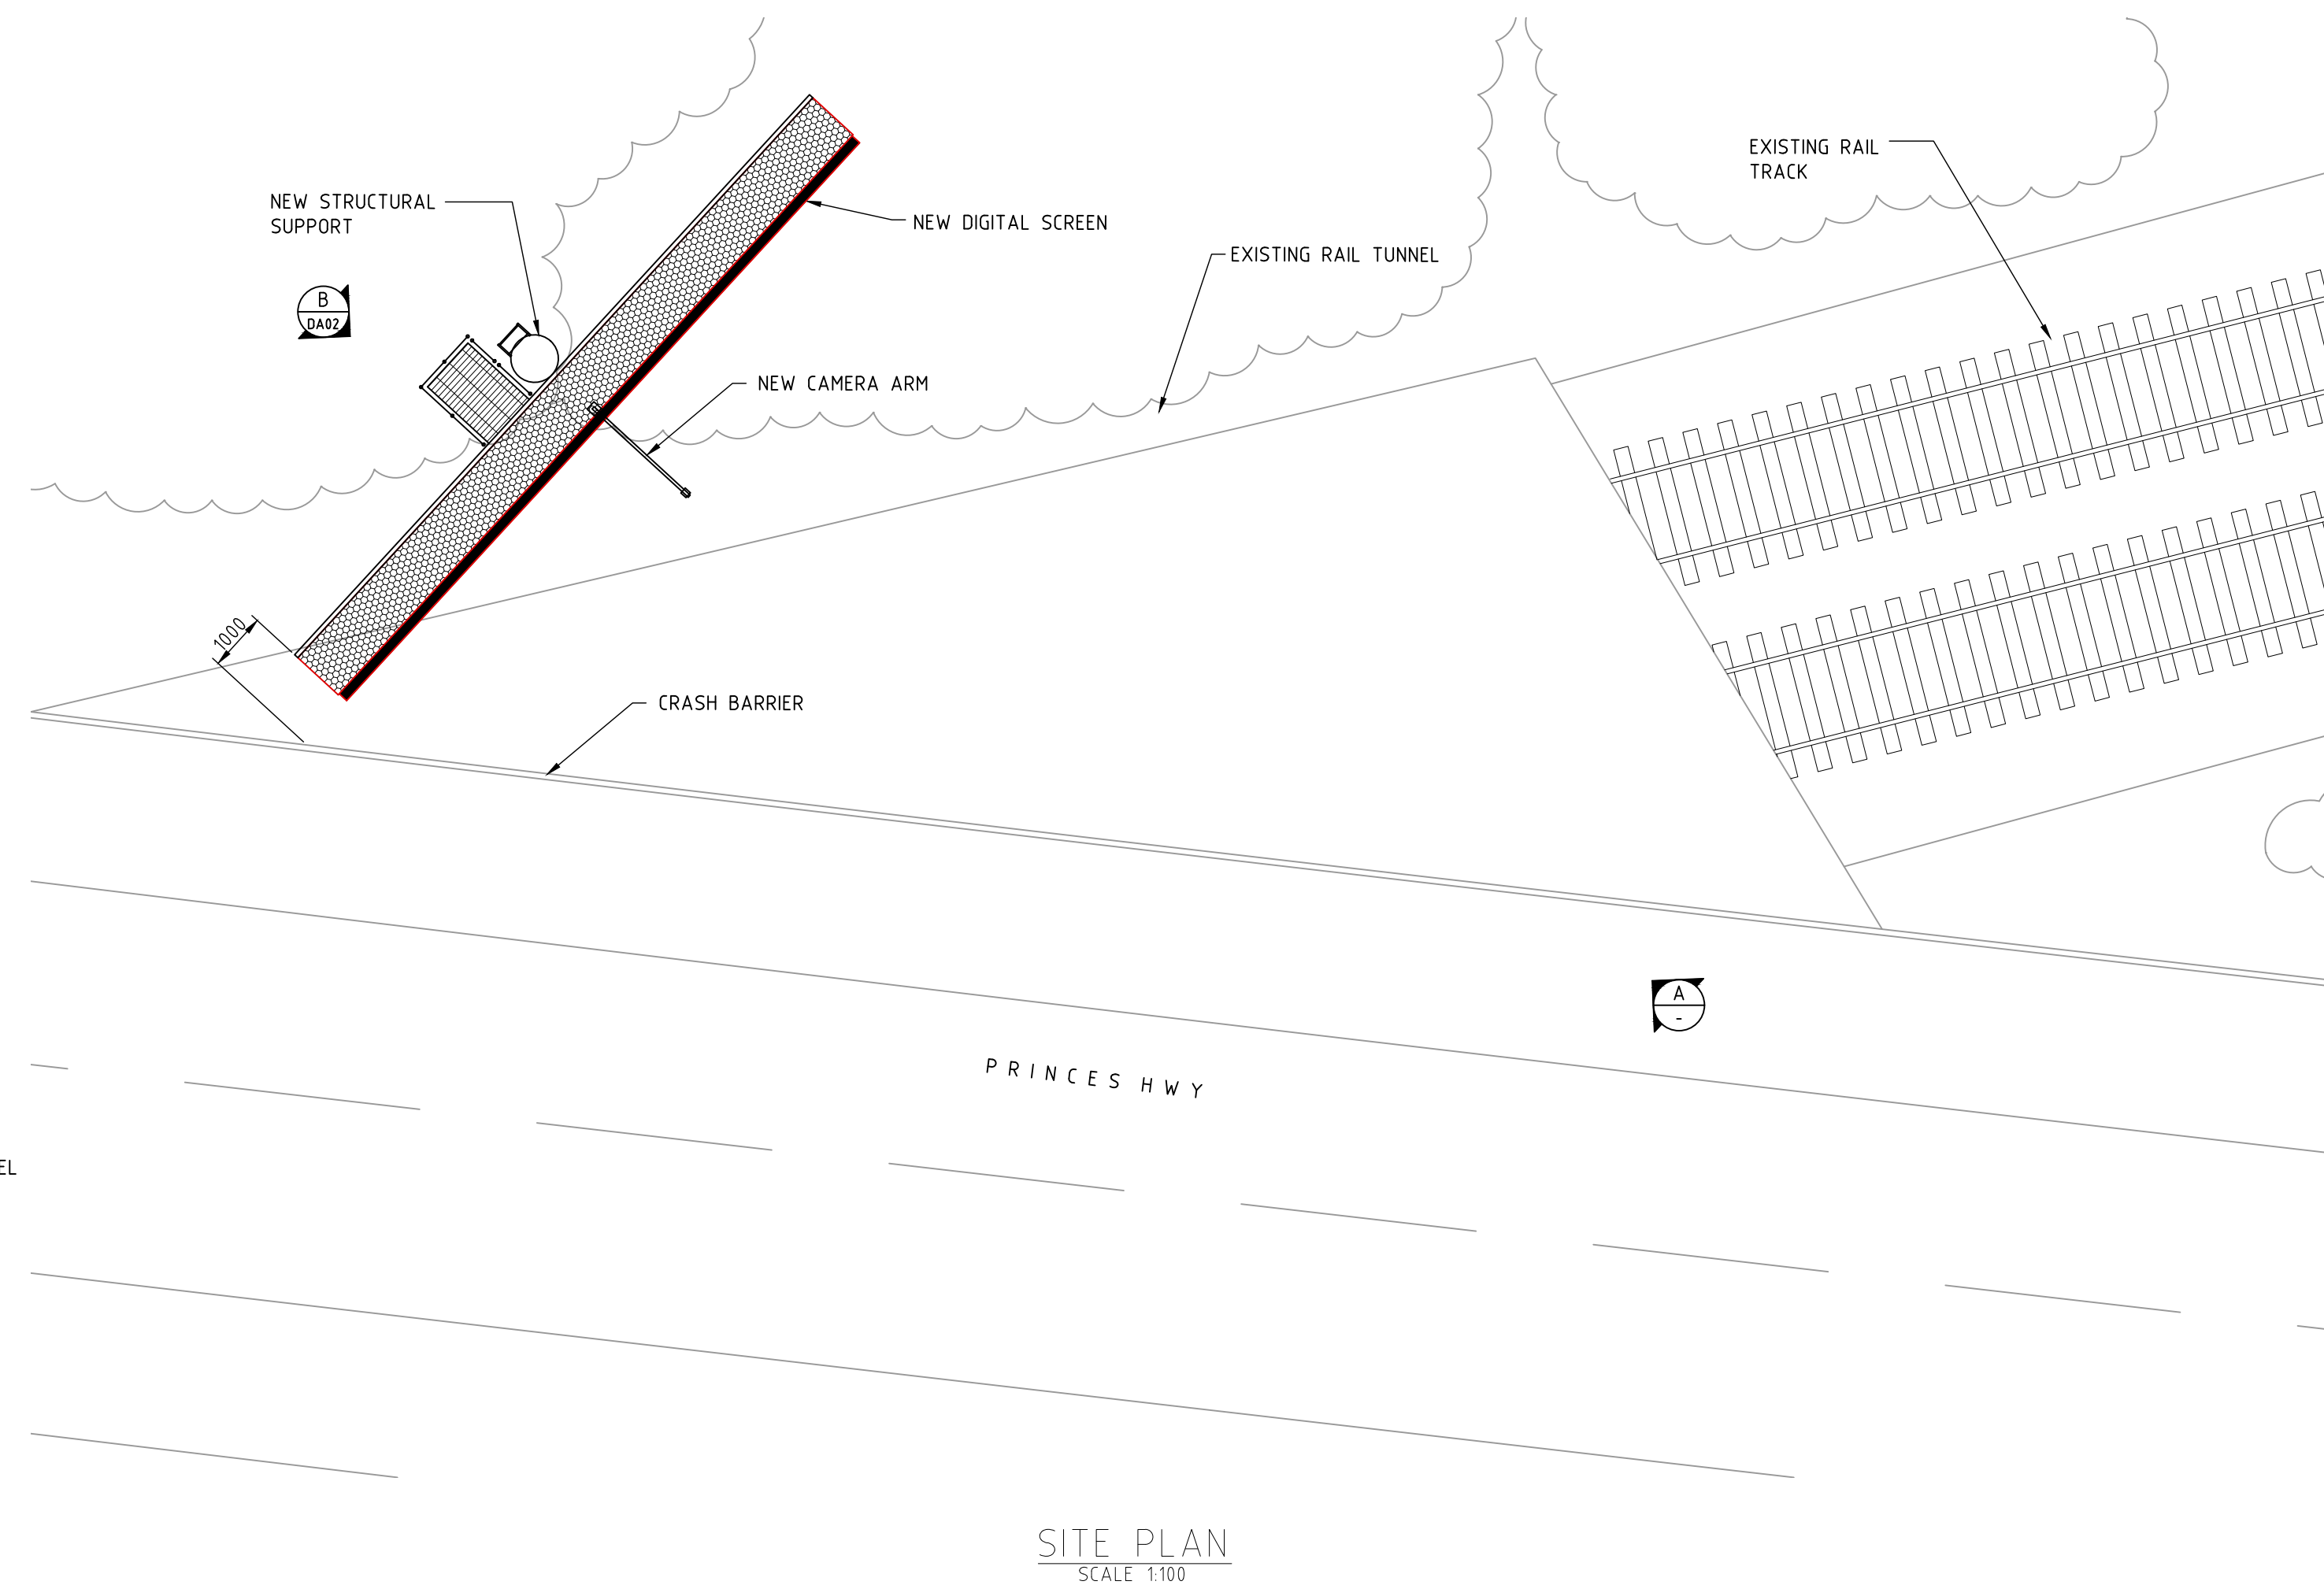

POLE AND ANCILLARY
SUPPORTING STRUCTURE WILL BE
PAINTED PALE EUCALYPT
COLORBOND GREEN

Department of Planning
and Environment

Issued under the Environmental Planning and Assessment Act 1979
Approved Application No: DA 22/5186

Approved on: 28 June 2023

Signed: AW Sheet No: 1 of 4

NOT FOR CONSTRUCTION


ISS	DATE	COMMENT
A	09/12/21	ISSUED FOR APPROVAL
B	11/01/22	ISSUED FOR APPROVAL




st,	CLIENT:
	JCDecaux
	PROJECT:
	PRINCES HWY, LOFTUS, NSW, SUPERSITE

TITLE:
PROPOSED DIGITAL SIGN
GENERAL ARRANGEMENT &
SITE PLAN

DRAWN A.T	DESIGN J.L	DATE: DEC 21
JOB NO: 21240		DWG NO: DA01
SCALE @ A1: AS SHOWN		REV: B

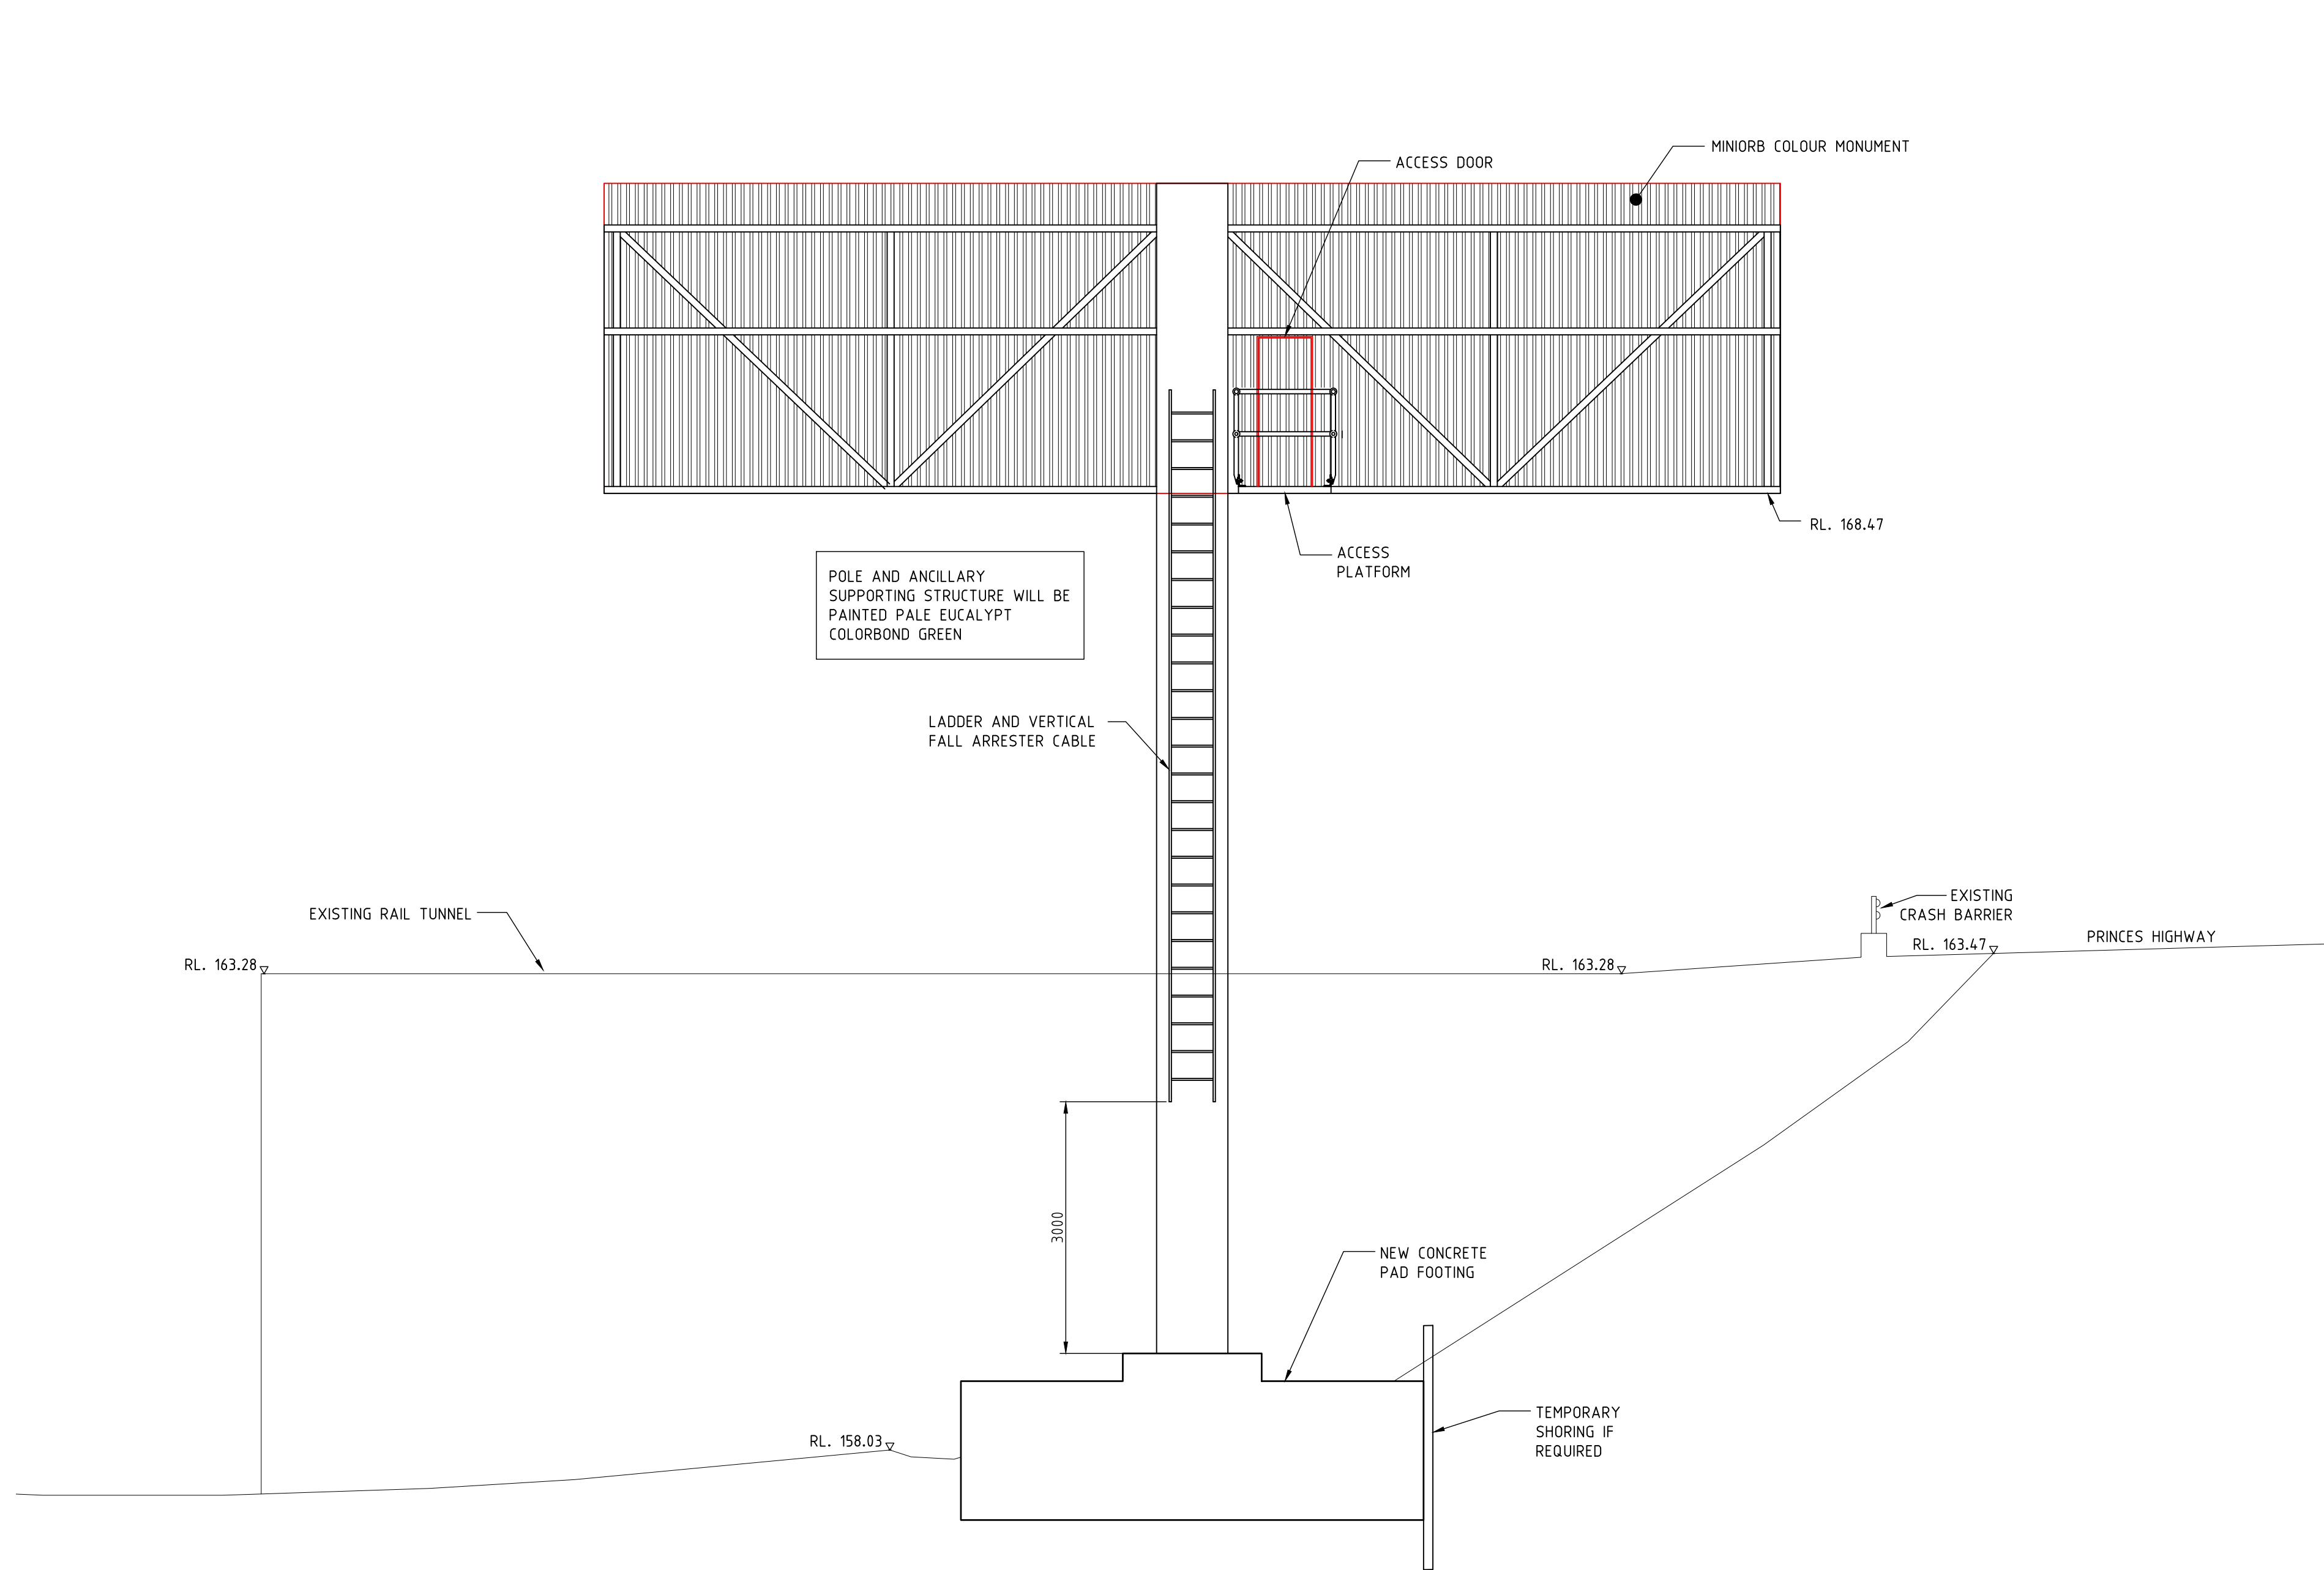

ELEVATION B
SCALE 1:50
DA01
(TYPICAL REAR VIEW)

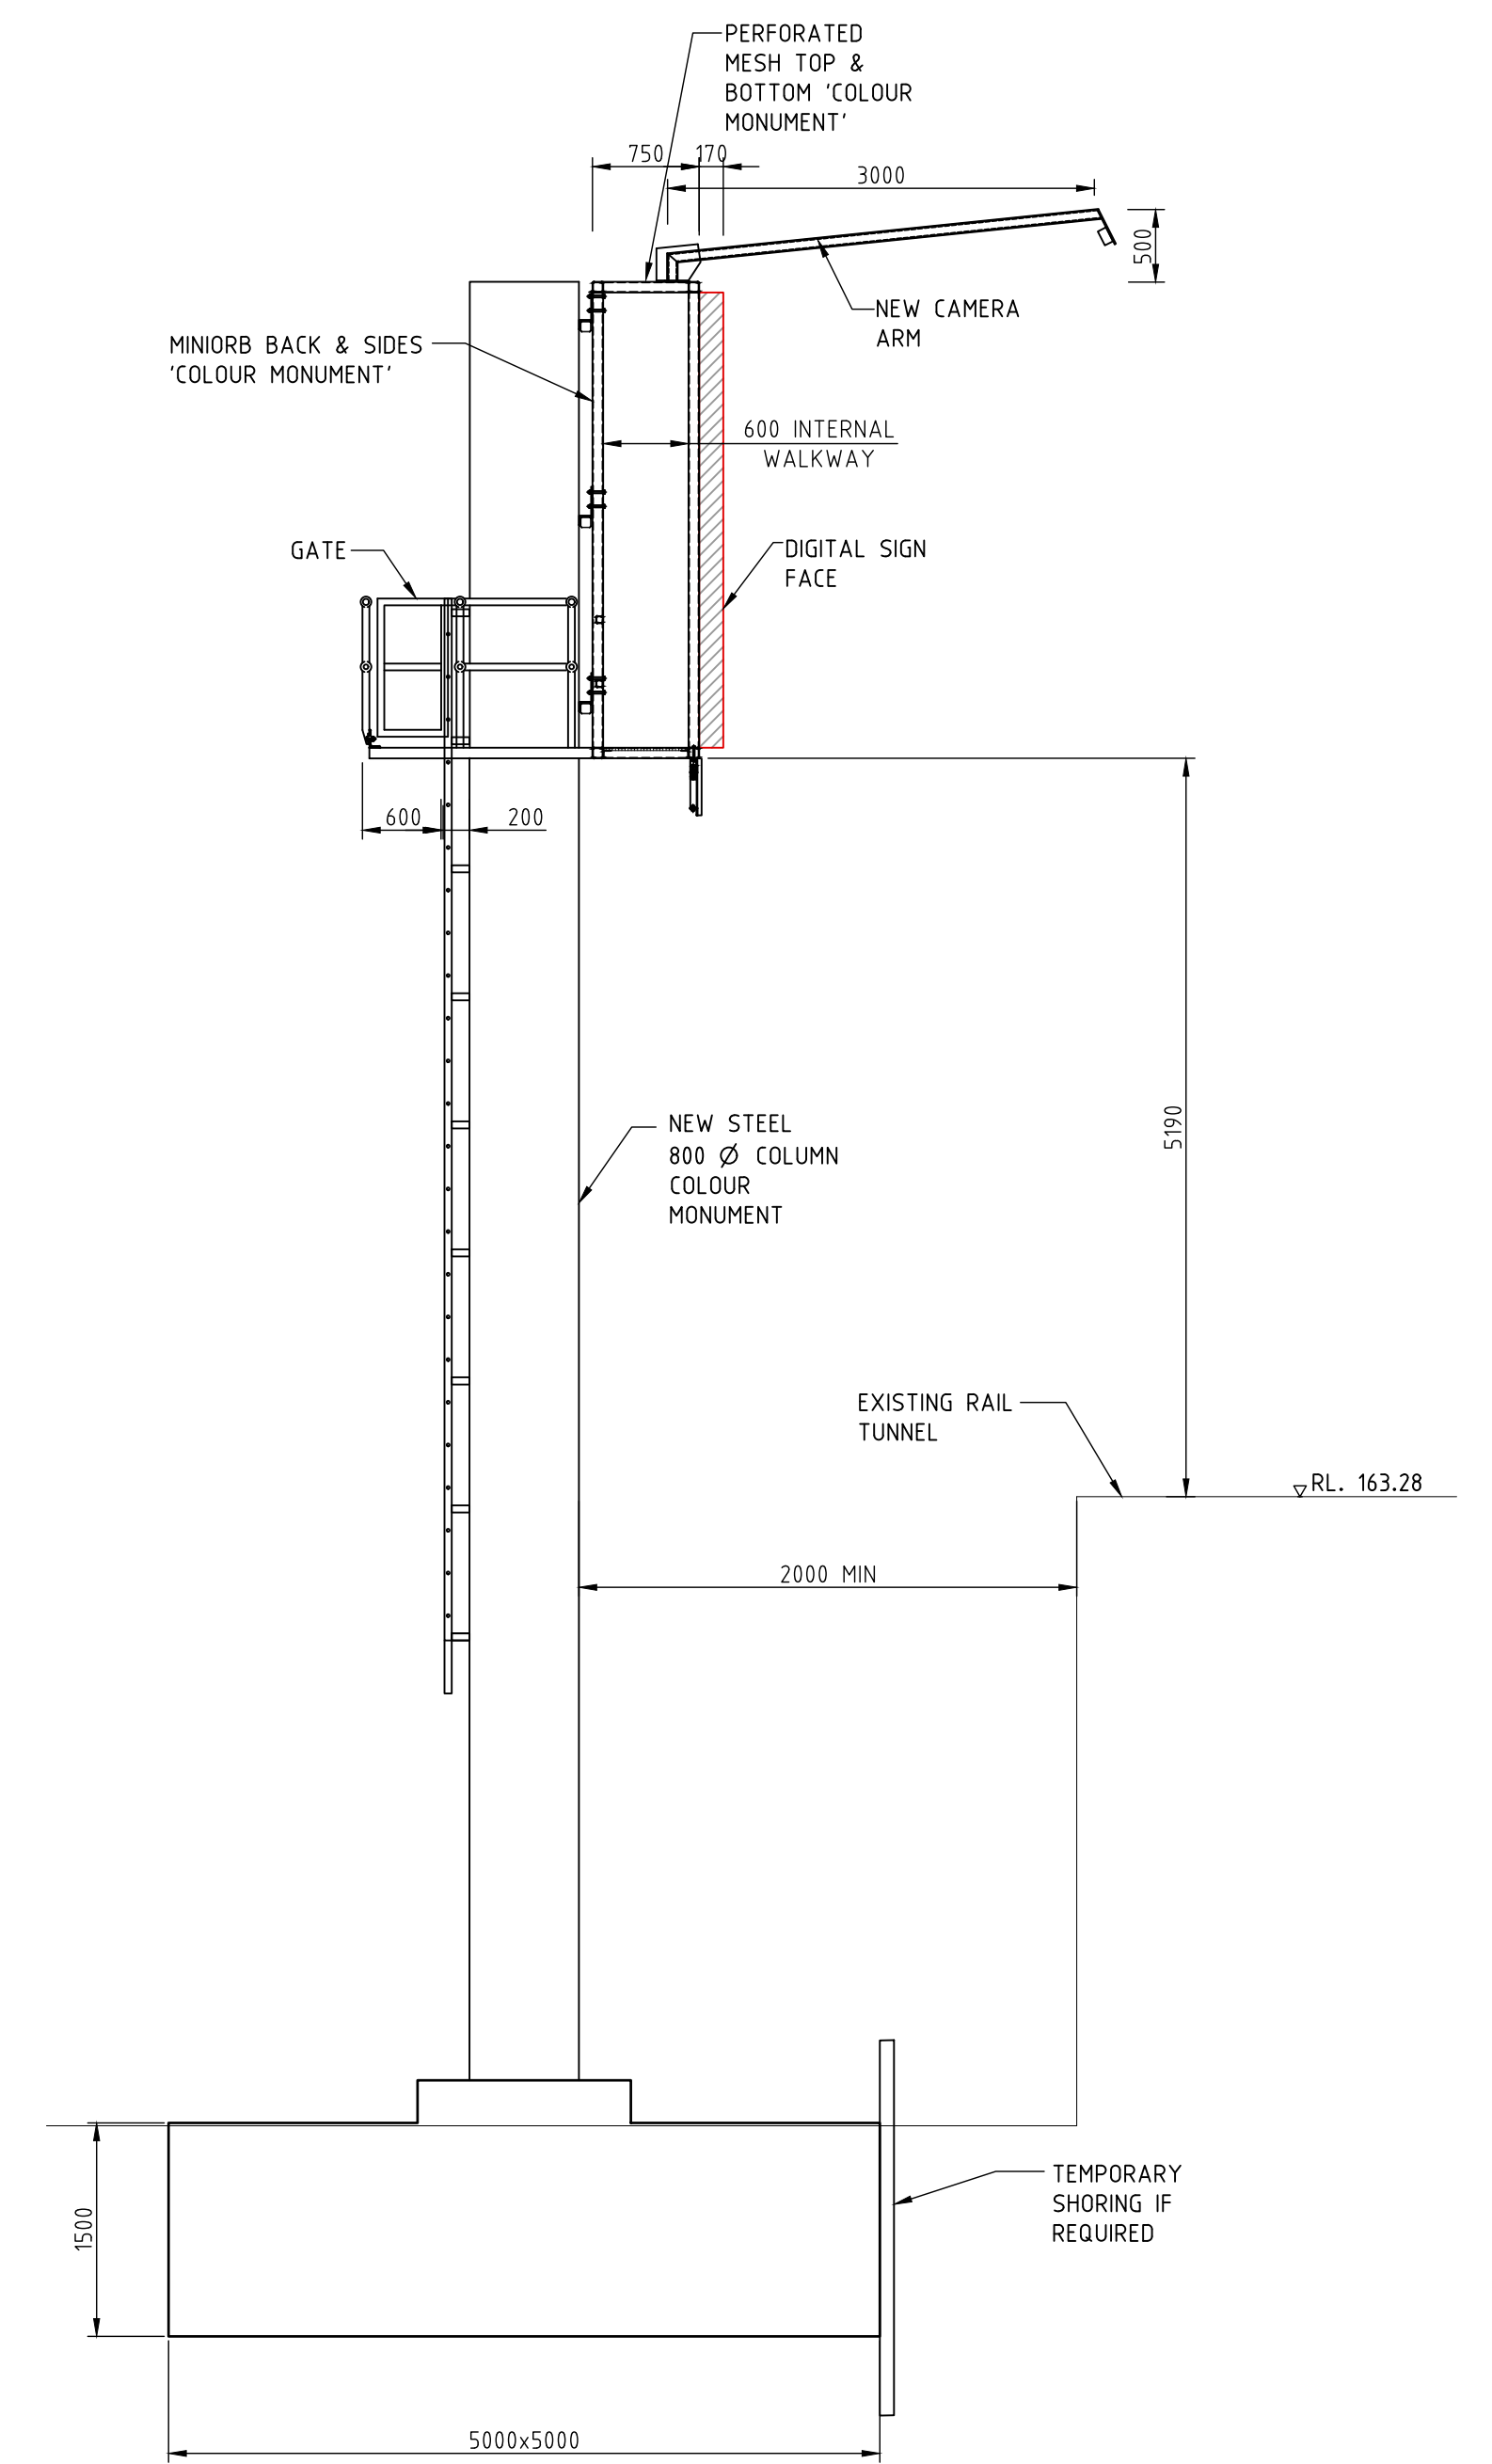

SECTION 1
SCALE 1:50
DA01

 **Department of Planning and Environment**

Issued under the Environmental Planning and Assessment Act 1979
Approved Application No: DA 22/5186

Approved on: 28 June 2023

Signed: AW Sheet No: 2 of 4

NOT FOR CONSTRUCTION

ISS	DATE	COMMENT
A	09/12/21	ISSUED FOR APPROVAL
B	11/01/22	ISSUED FOR APPROVAL
C	27/10/22	ISSUED FOR APPROVAL




Suite 1, Building 8, 49 Frenchs Forest Road East,
Frenchs Forest, NSW 2086
P.O. Box 652, Forestville, NSW 2087
Ph: 02 9451 3455 Fax: 02 9451 3466
Email: info@dbce.com.au
ABN 23 039 013 724


CLIENT:
JCDecaux

PROJECT:
PRINCES HWY, LOFTUS, NSW, SUPERSITE

TITLE:
**PROPOSED DIGITAL SIGN
GENERAL ARRANGEMENT &
SITE PLAN**

DRAWN A.T	DESIGN J.L	DATE:	DEC 21
JOB NO:	21240	DWG NO:	DA02
SCALE @ A1: AS SHOWN		REV: C	

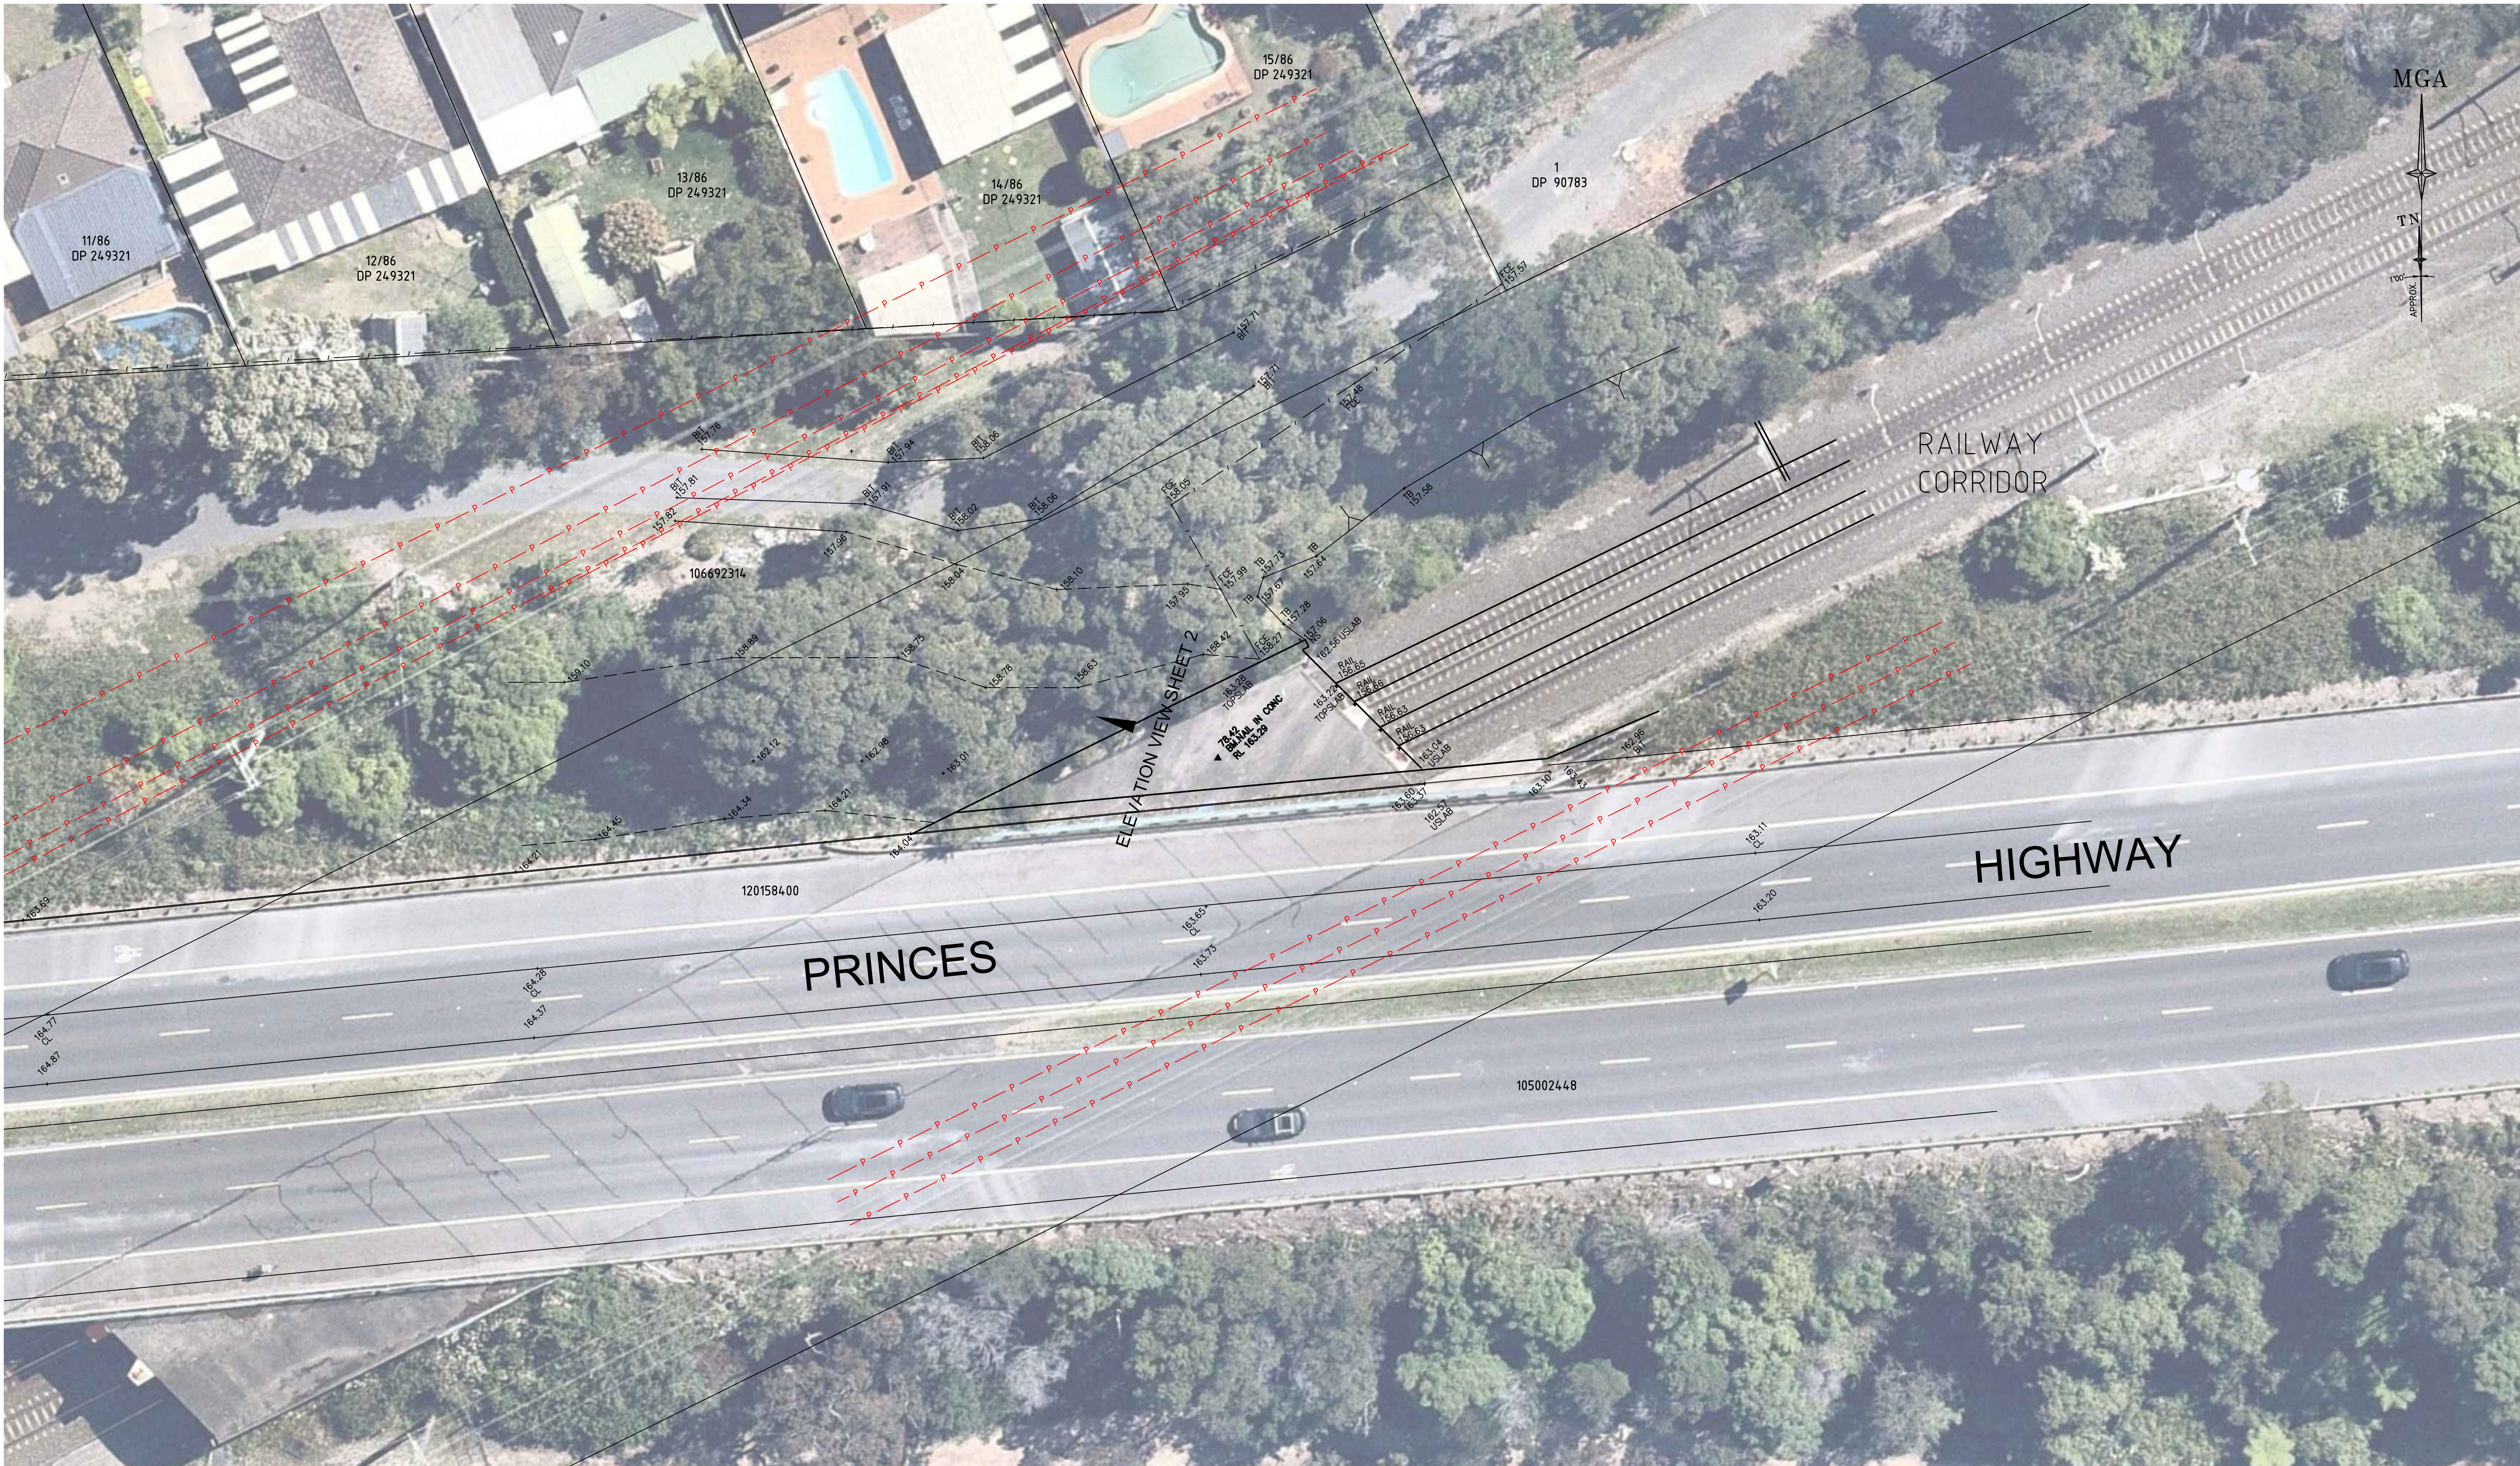

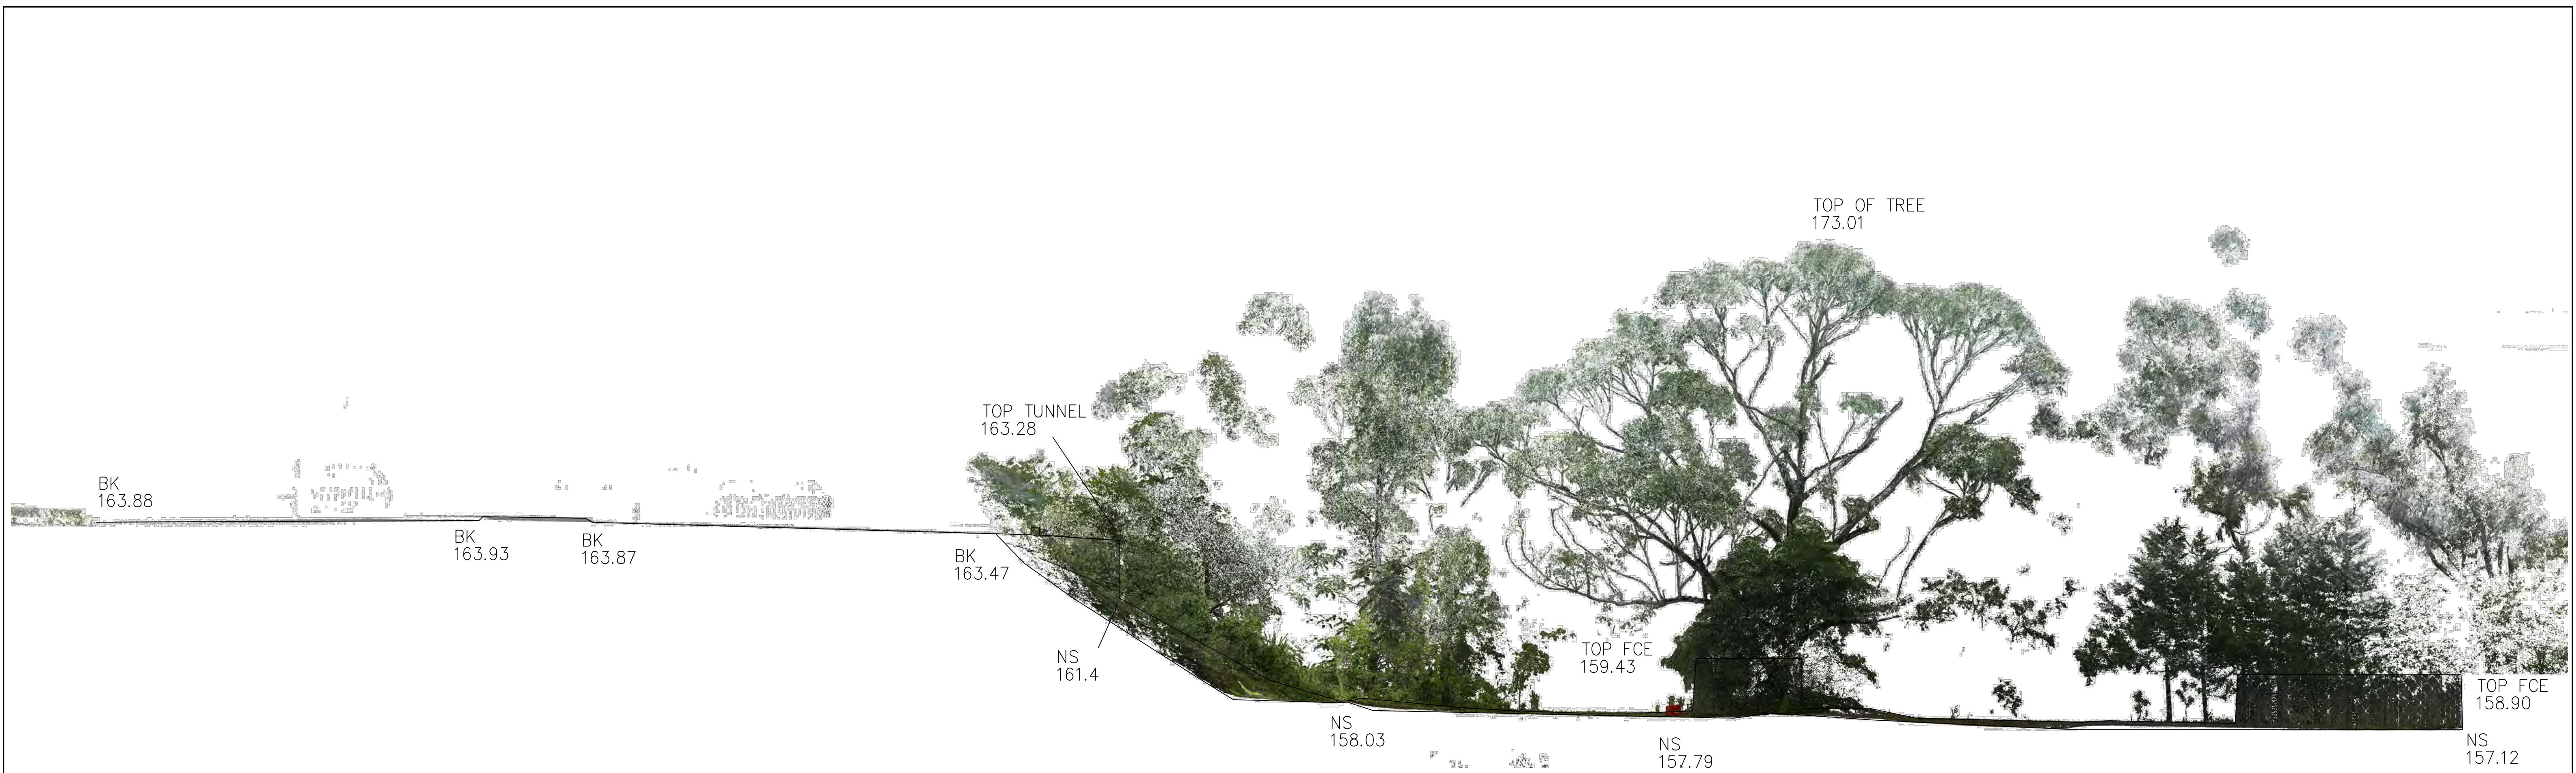

 **Department of Planning
and Environment**
Issued under the Environmental Planning and Assessment Act 1979
Approved Application No: DA 22/5186
Approved on: 28 June 2023
Signed: AW Sheet No: 4 of 4



VIEW TOWARDS WEST



VIEW TOWARDS EAST

H	00/00/00	—	00	D	00/00/00	—	00
G	00/00/00	—	00	C	00/00/00	—	00
F	00/00/00	—	00	B	00/00/00	—	00
E	00/00/00	—	00	A	00/00/00	—	00
Revision	Date	Description	Reference	Revision	Date	Description	Reference