




AERIAL PHOTO
NTS

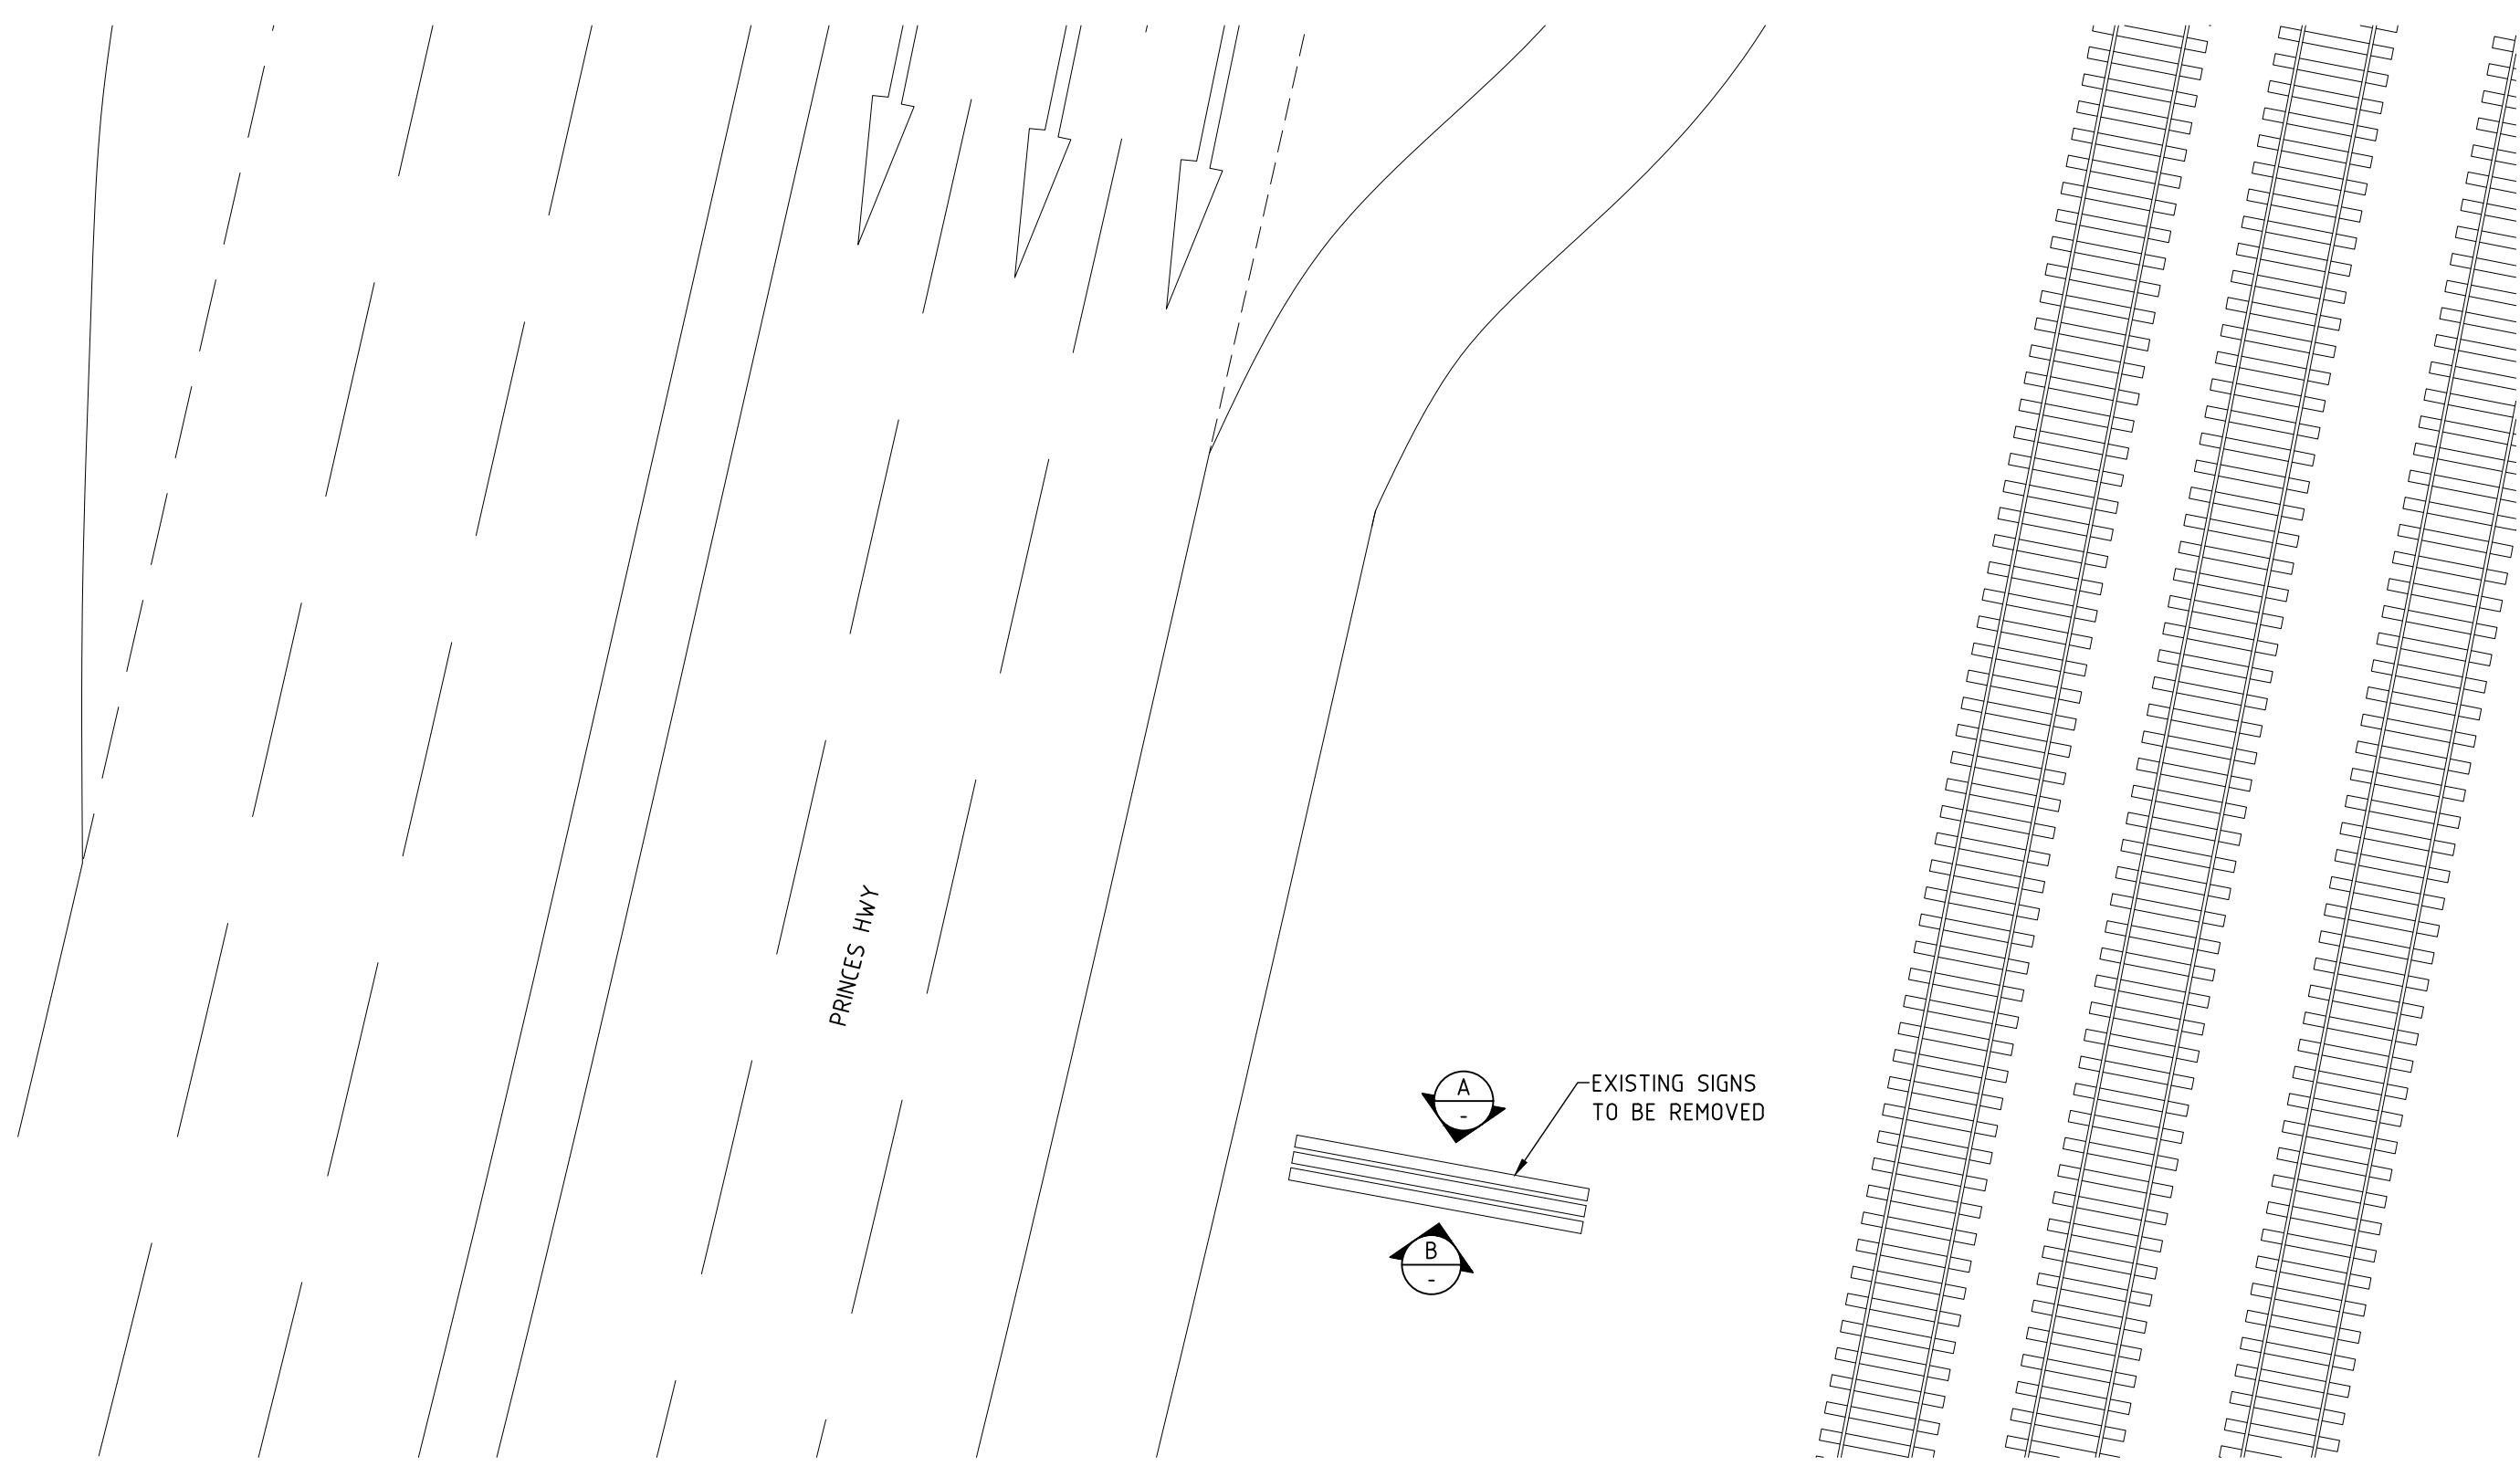


SITE PLAN
SCALE 1:150

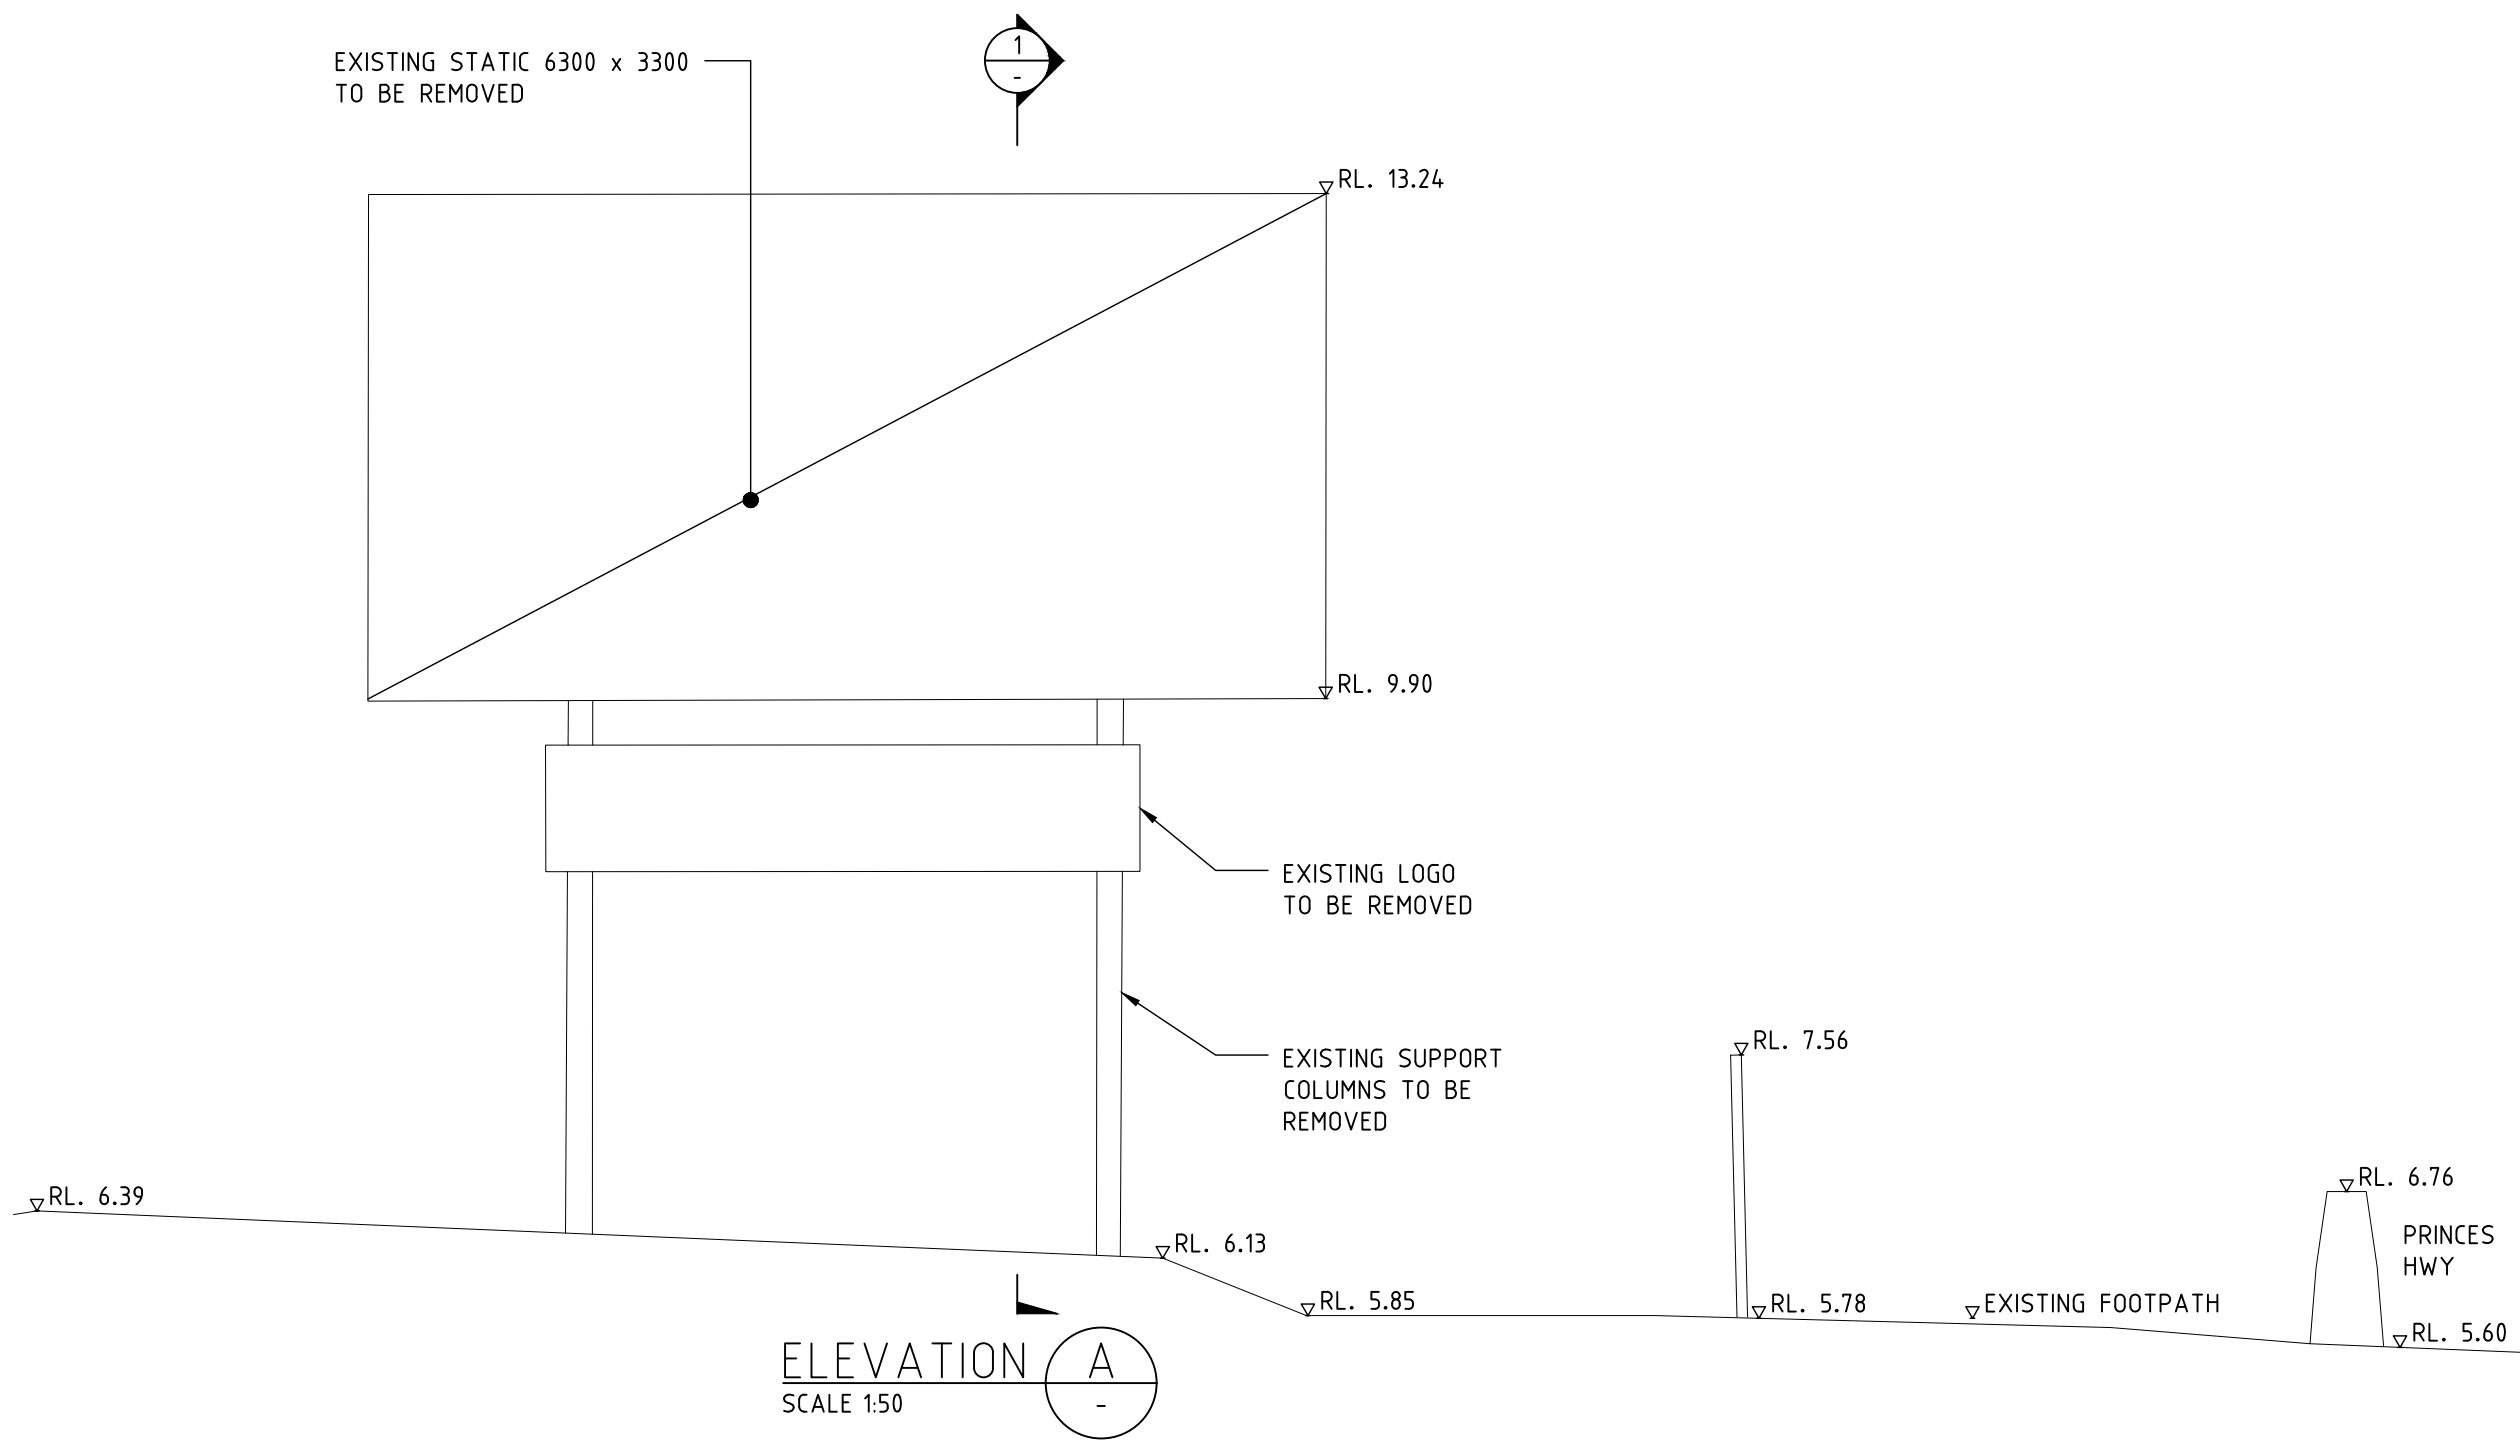

ELEVATION A
SCALE 1:50

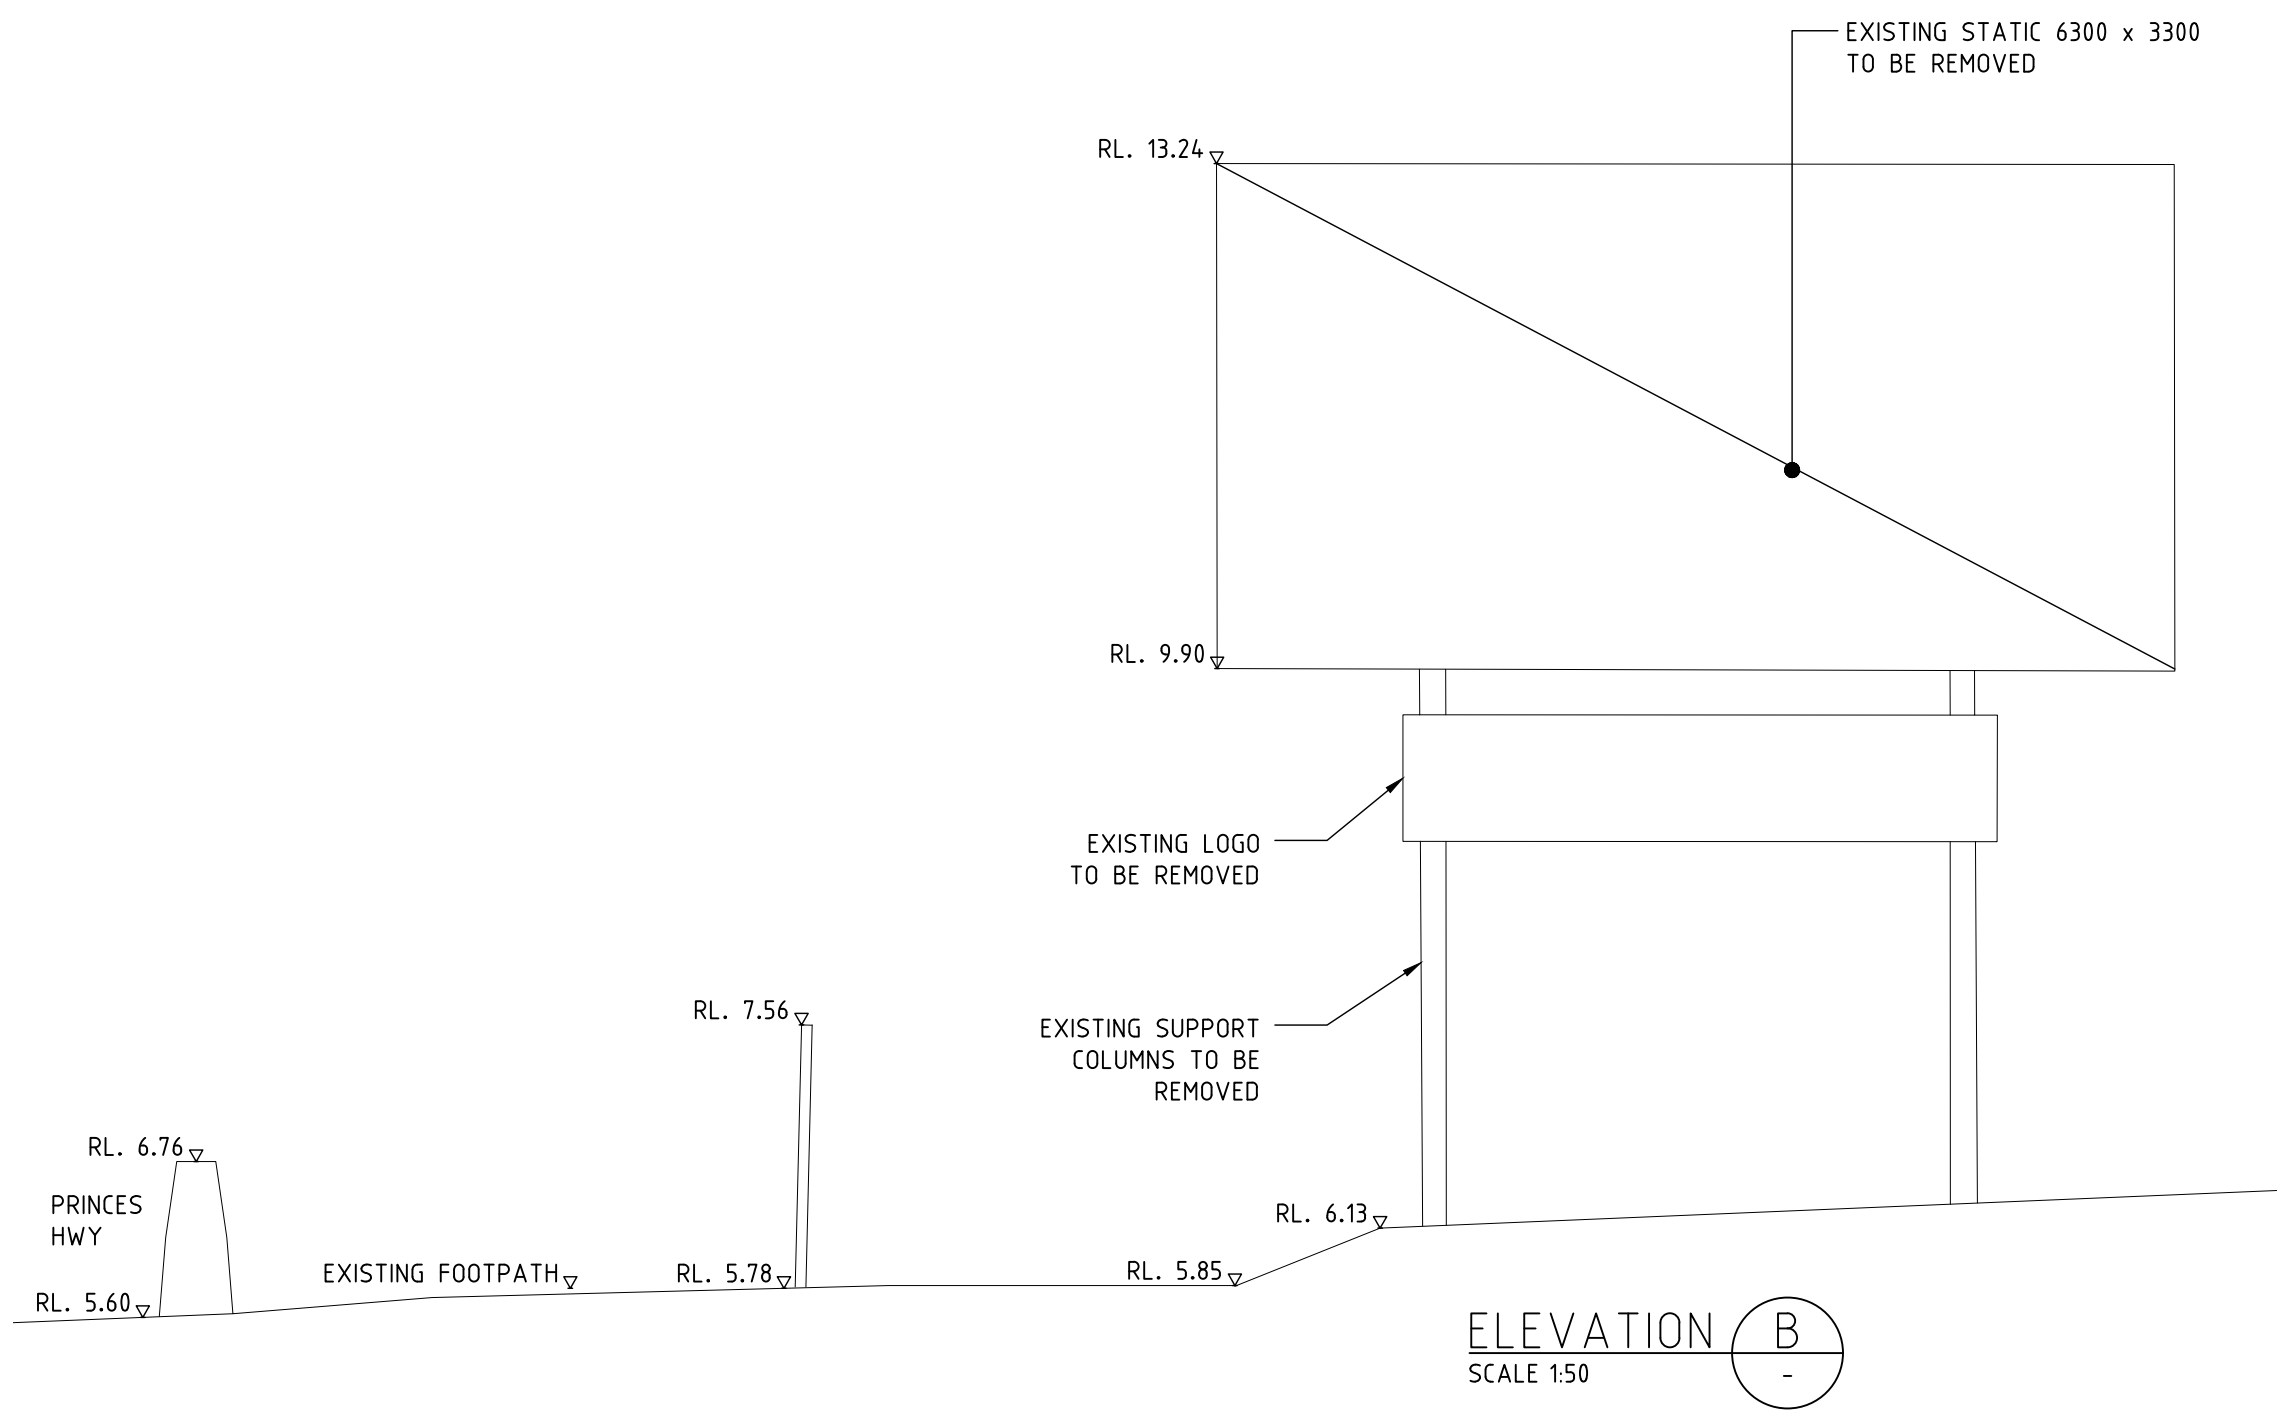

ELEVATION B
SCALE 1:50

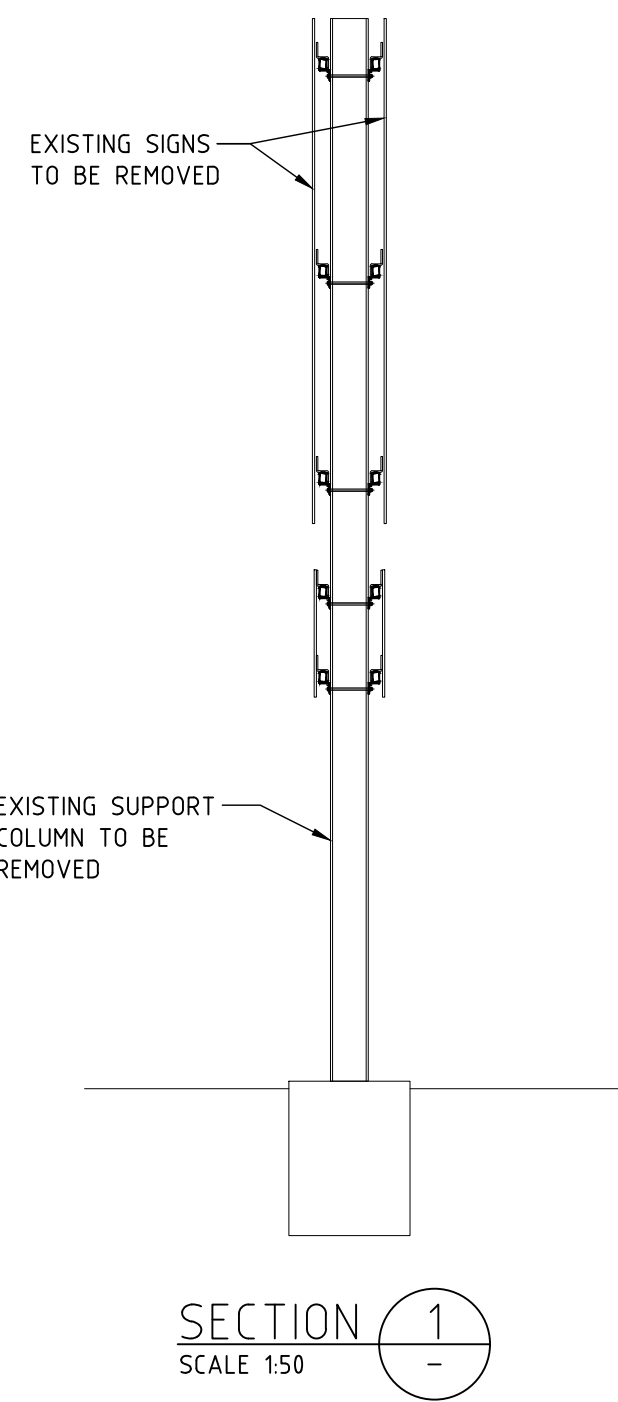

SECTION 1
SCALE 1:50

NOT FOR CONSTRUCTION

ISS	DATE	COMMENT
A	09/12/21	ISSUED FOR APPROVAL



Suite 1, Building 8, 49 Frenchs Forest Road East,
Frenchs Forest, NSW 2086
P.O. Box 652, Forestville, NSW 2087
Ph: 02 9451 3455 Fax: 02 9451 3466
Email: info@dbce.com.au
ABN 23 039 013 724


CLIENT:
JCDecaux
PROJECT:
PRINCES HWY, BOMBO, NSW
SUPER 8, NORTHBOUND

TITLE:
PROPOSED DIGITAL SIGN
GENERAL ARRANGEMENT &
SITE PLAN


DRAWN A.T.	DESIGN J.L.	DATE: NOV 21
JOB NO: 21275	DWG NO: DA01	
SCALE @ A1: AS SHOWN	REV: A	




AERIAL PHOTO
NTS

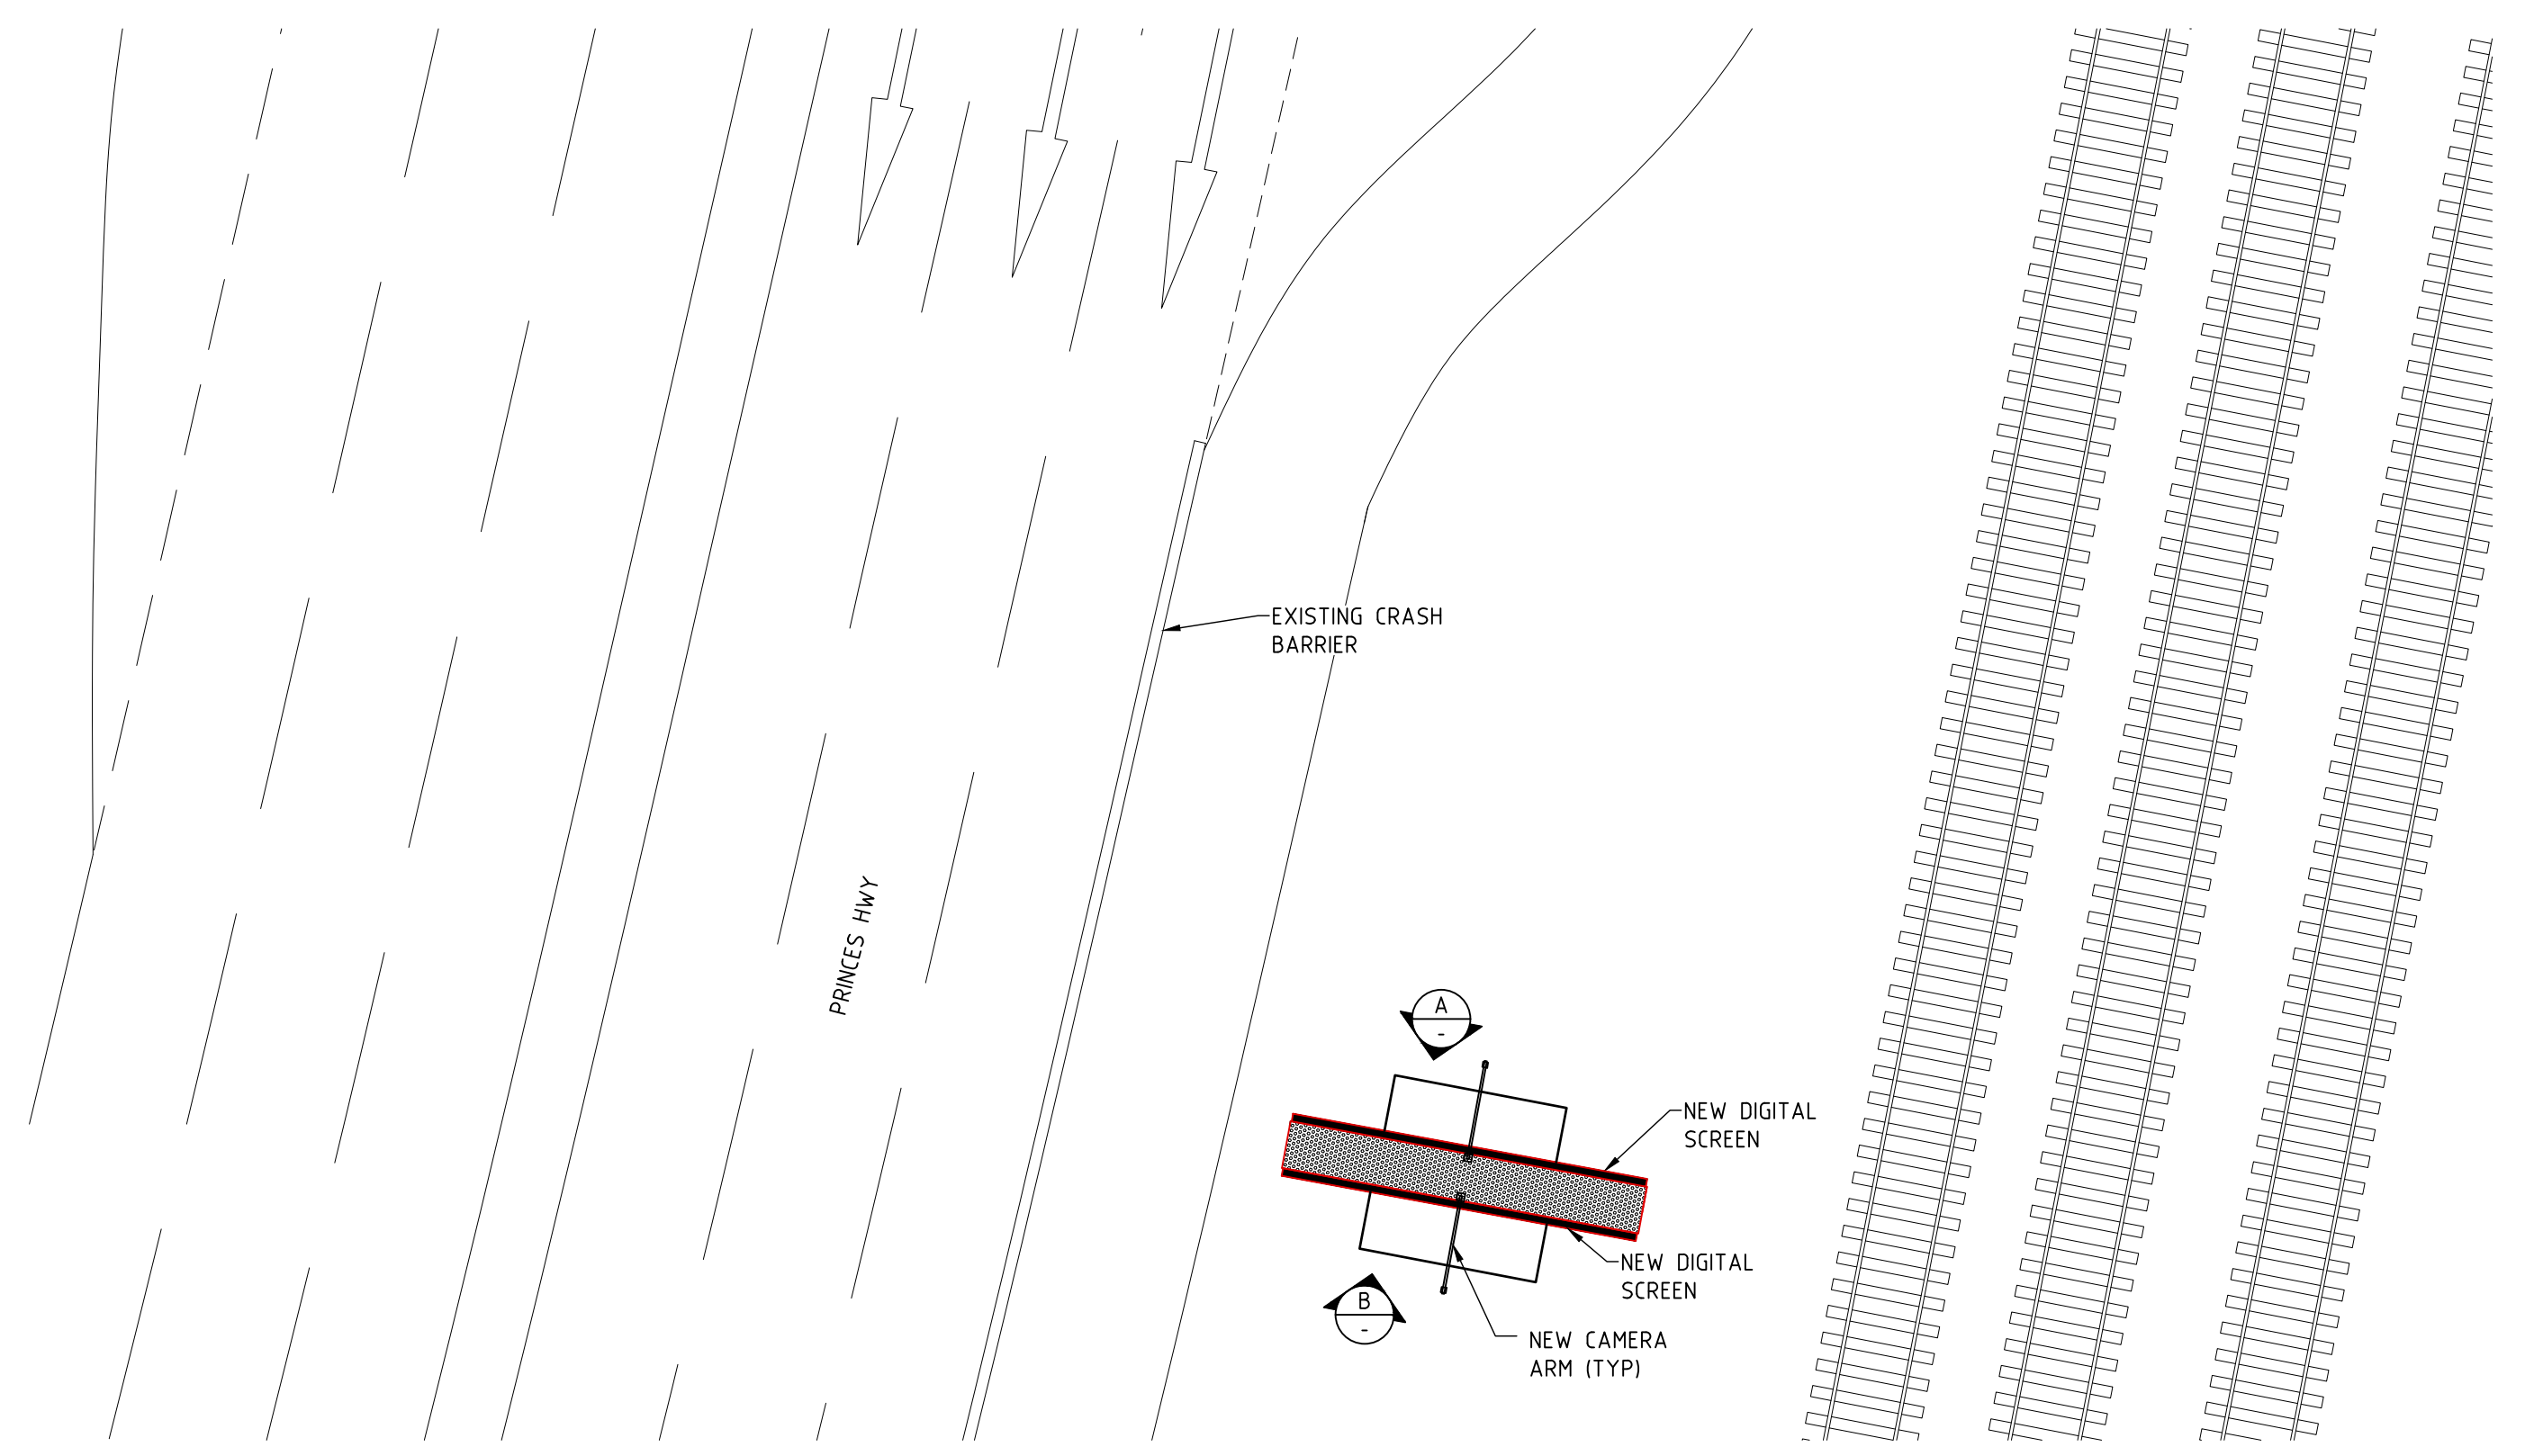


SITE PLAN
SCALE 1:150

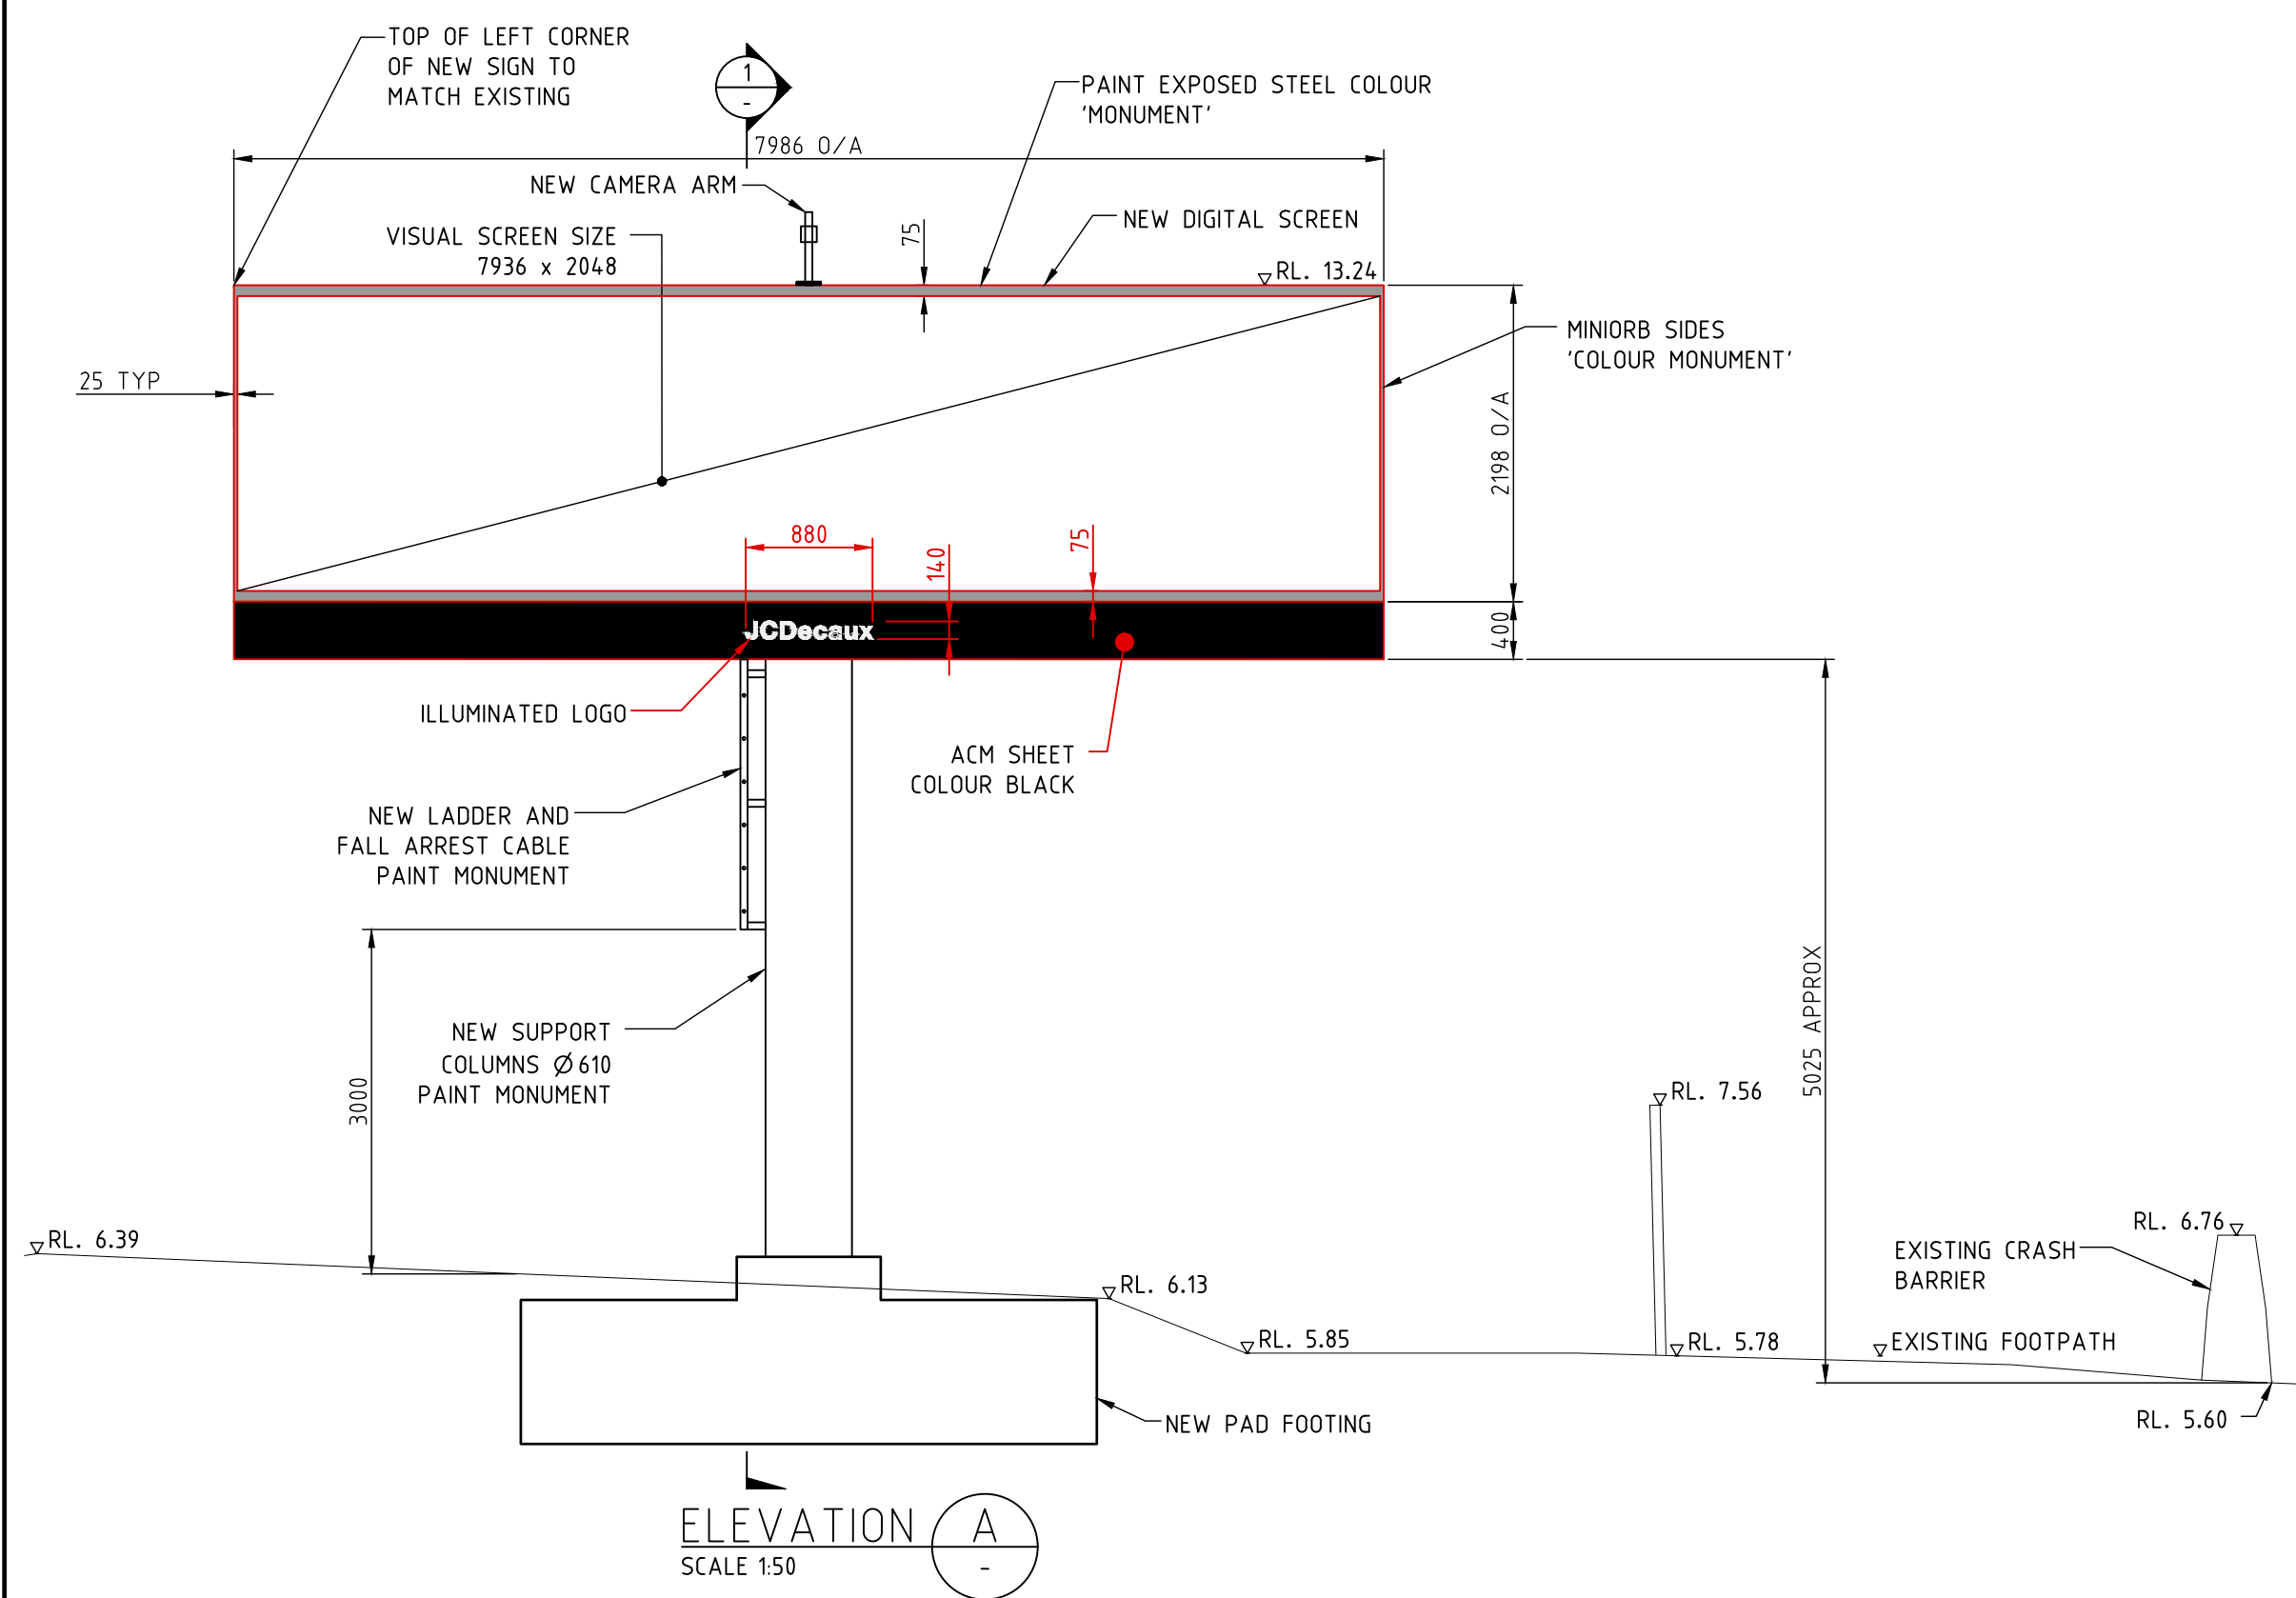

ELEVATION A
SCALE 1:50

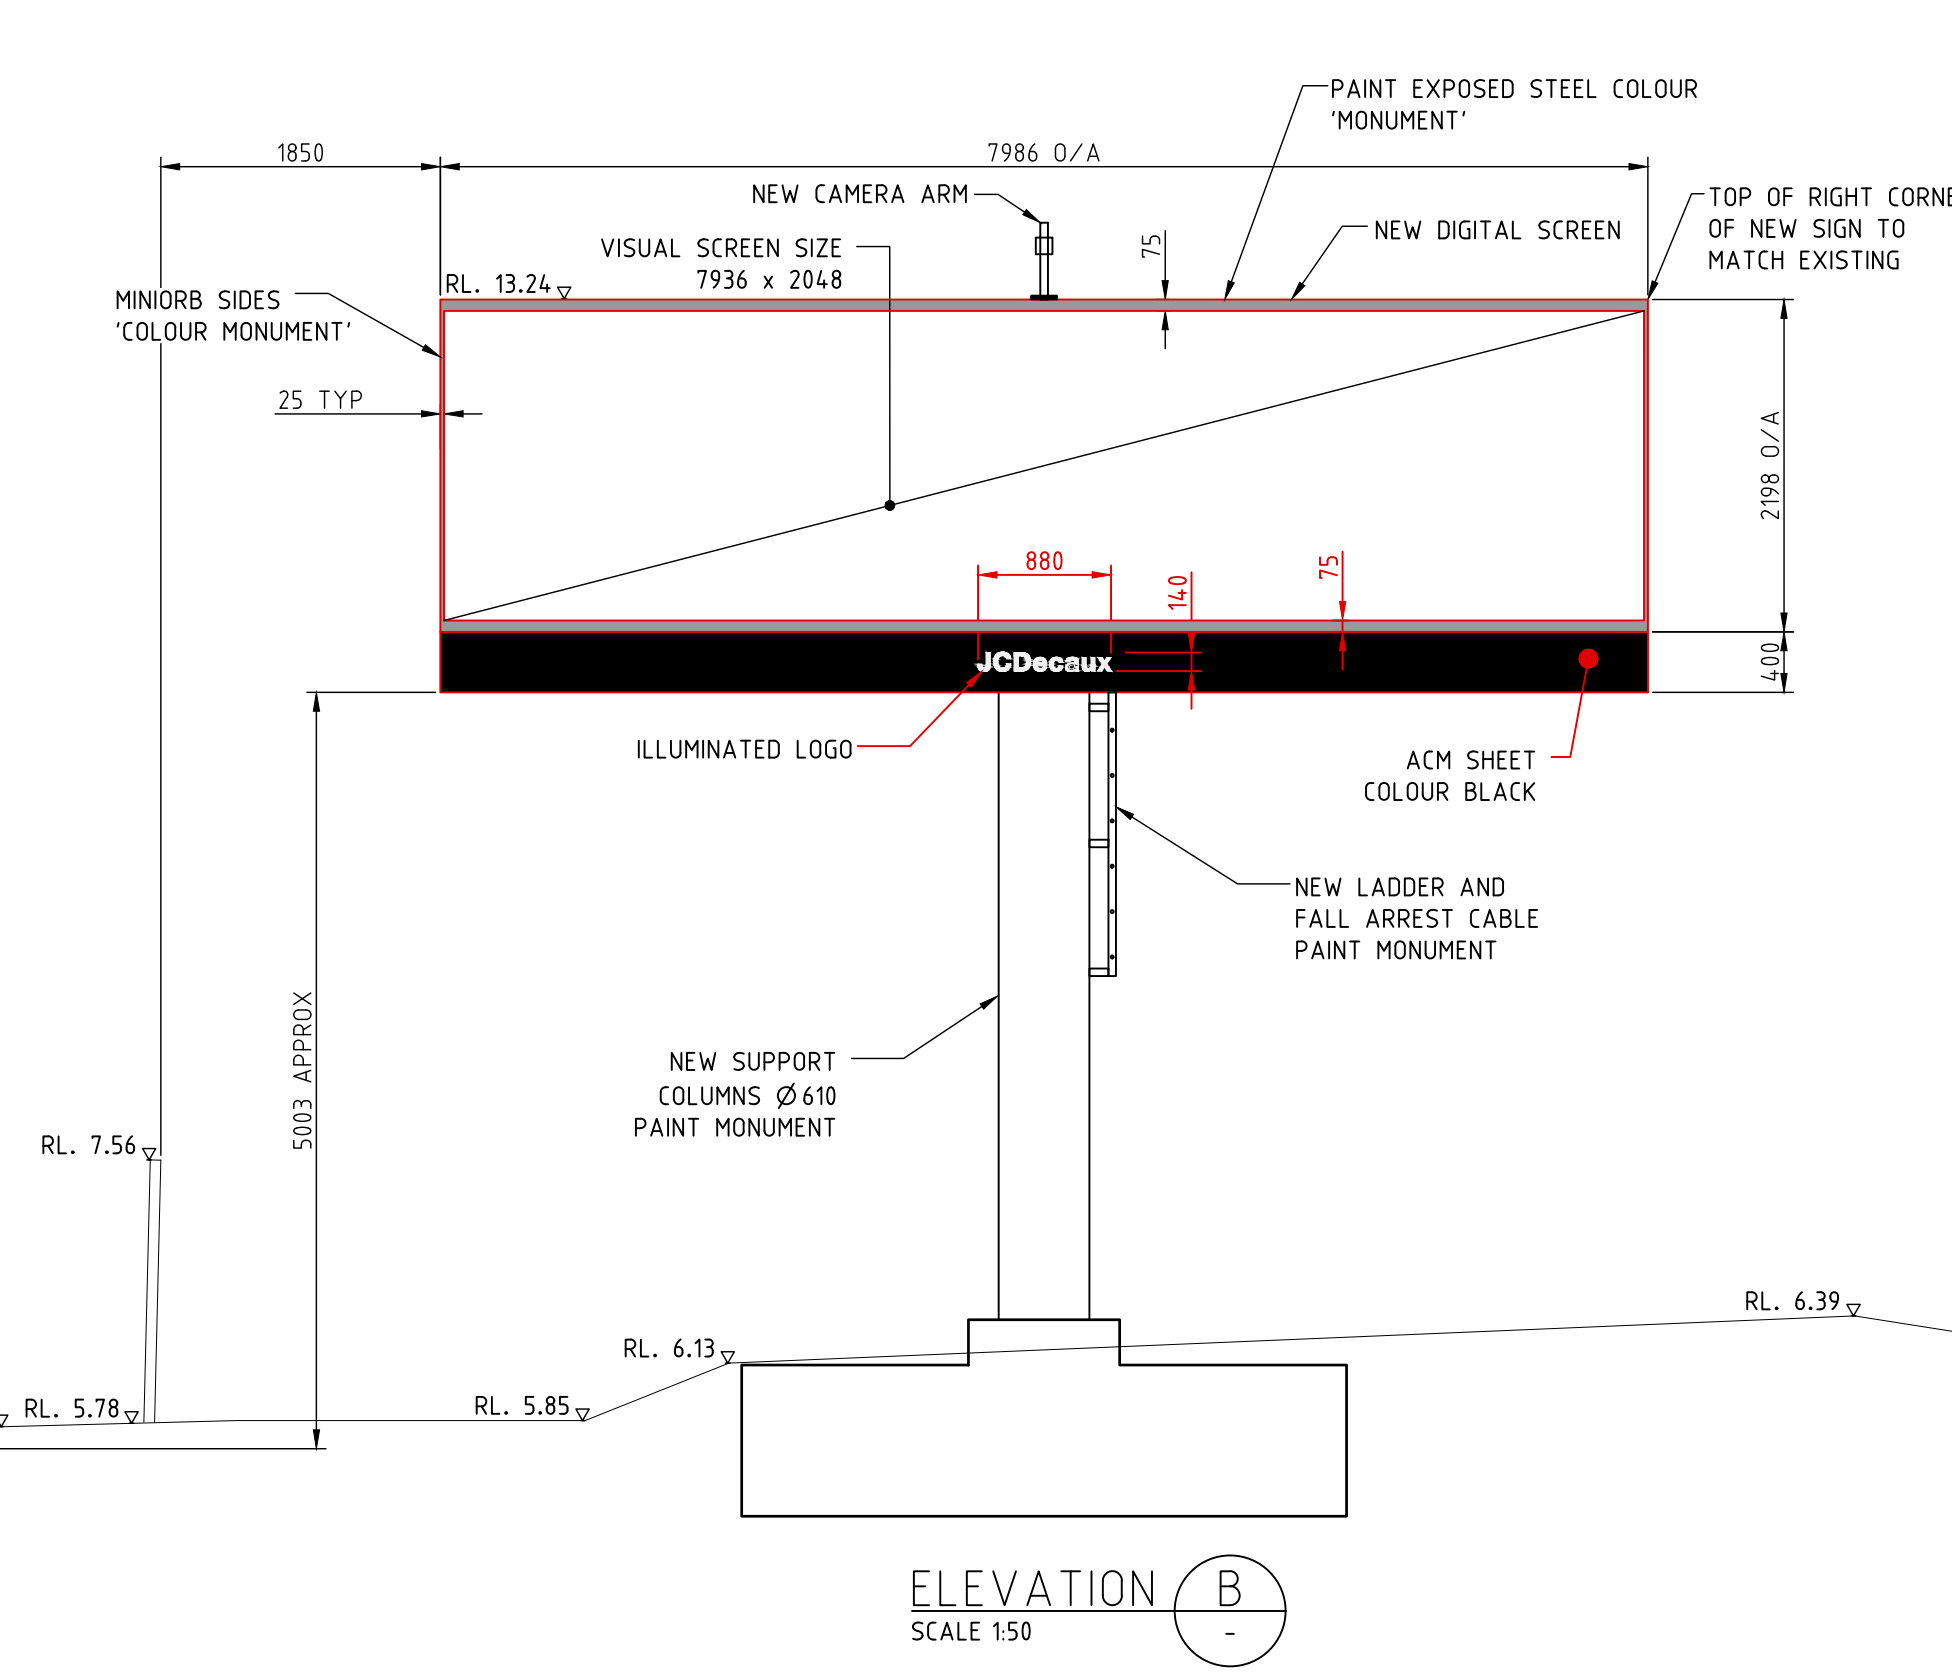

ELEVATION B
SCALE 1:50

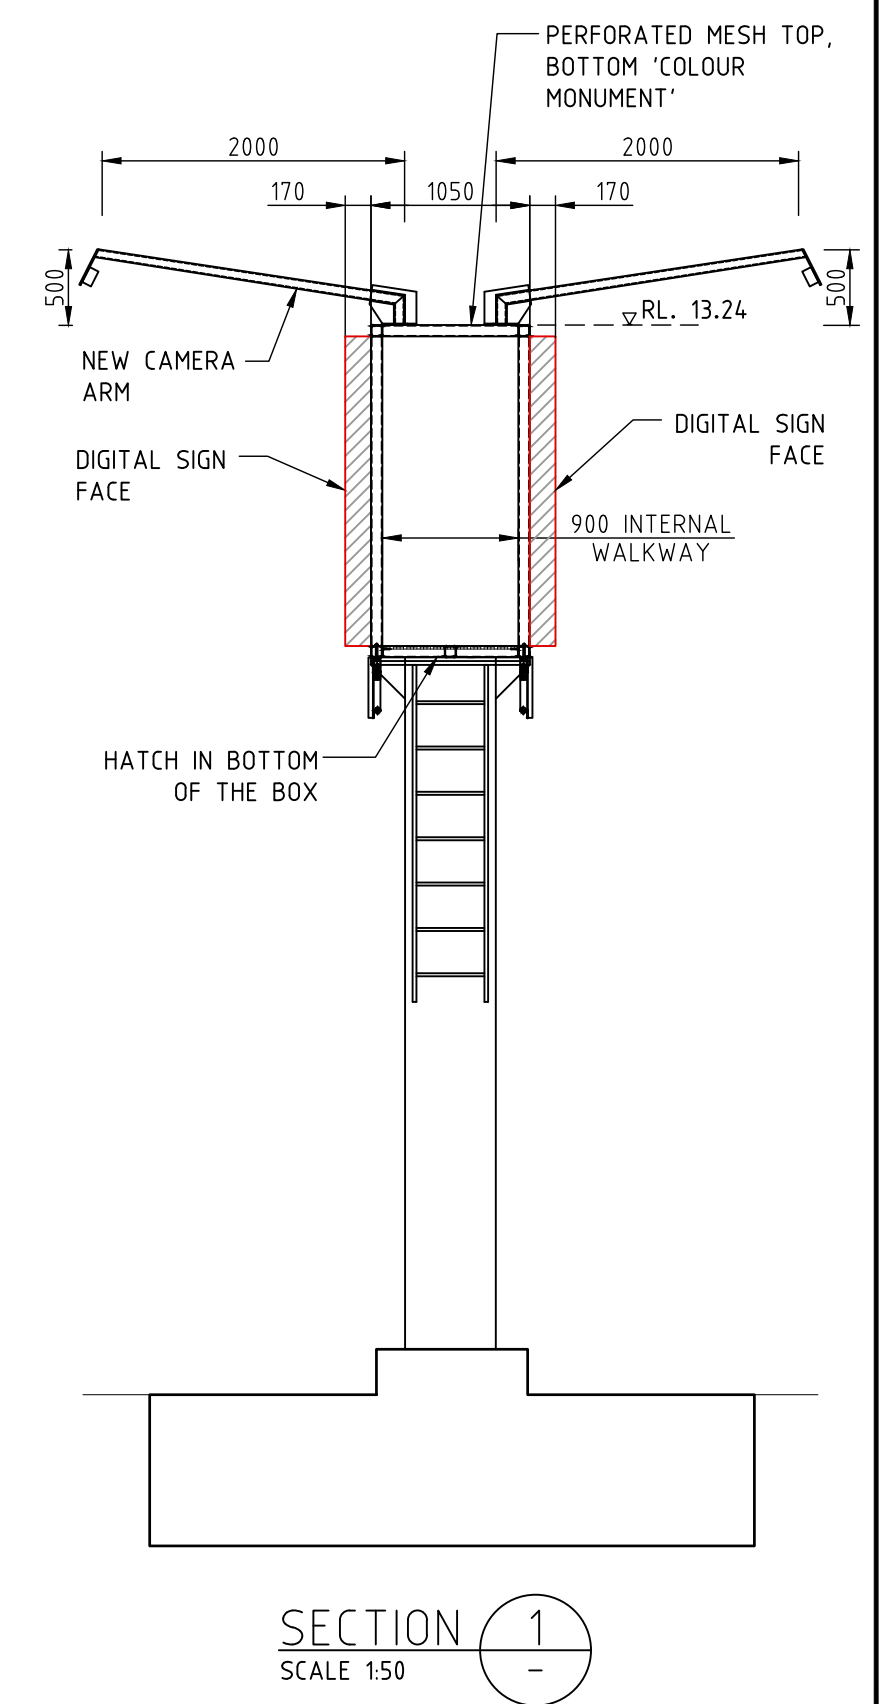

SECTION 1
SCALE 1:50

NOT FOR CONSTRUCTION

ISS	DATE	COMMENT
A	09/12/21	ISSUED FOR APPROVAL
B	11/01/22	ISSUED FOR APPROVAL
C	17/01/22	ISSUED FOR APPROVAL



Suite 1, Building 8, 49 Frenchs Forest Road East,
Frenchs Forest, NSW 2086
P.O. Box 652, Forestville, NSW 2087
Ph: 02 9451 3455 Fax: 02 9451 3466
Email: info@dbce.com.au
ABN 23 039 013 724

CLIENT:
JCDecaux

PROJECT:
**PRINCES HWY, BOMBO, NSW
SUPER 8, NORTHBOUND**

TITLE:
**PROPOSED DIGITAL SIGN
GENERAL ARRANGEMENT &
SITE PLAN**

DRAWN A.T.	DESIGN J.L.	DATE: DEC 21
JOB NO: 21275	DWG NO: DA02	
SCALE @ A1: AS SHOWN	REV: C	