



AERIAL PHOTO
NTS


PROPOSED LOCATION OF
NEW DIGITAL SIGN

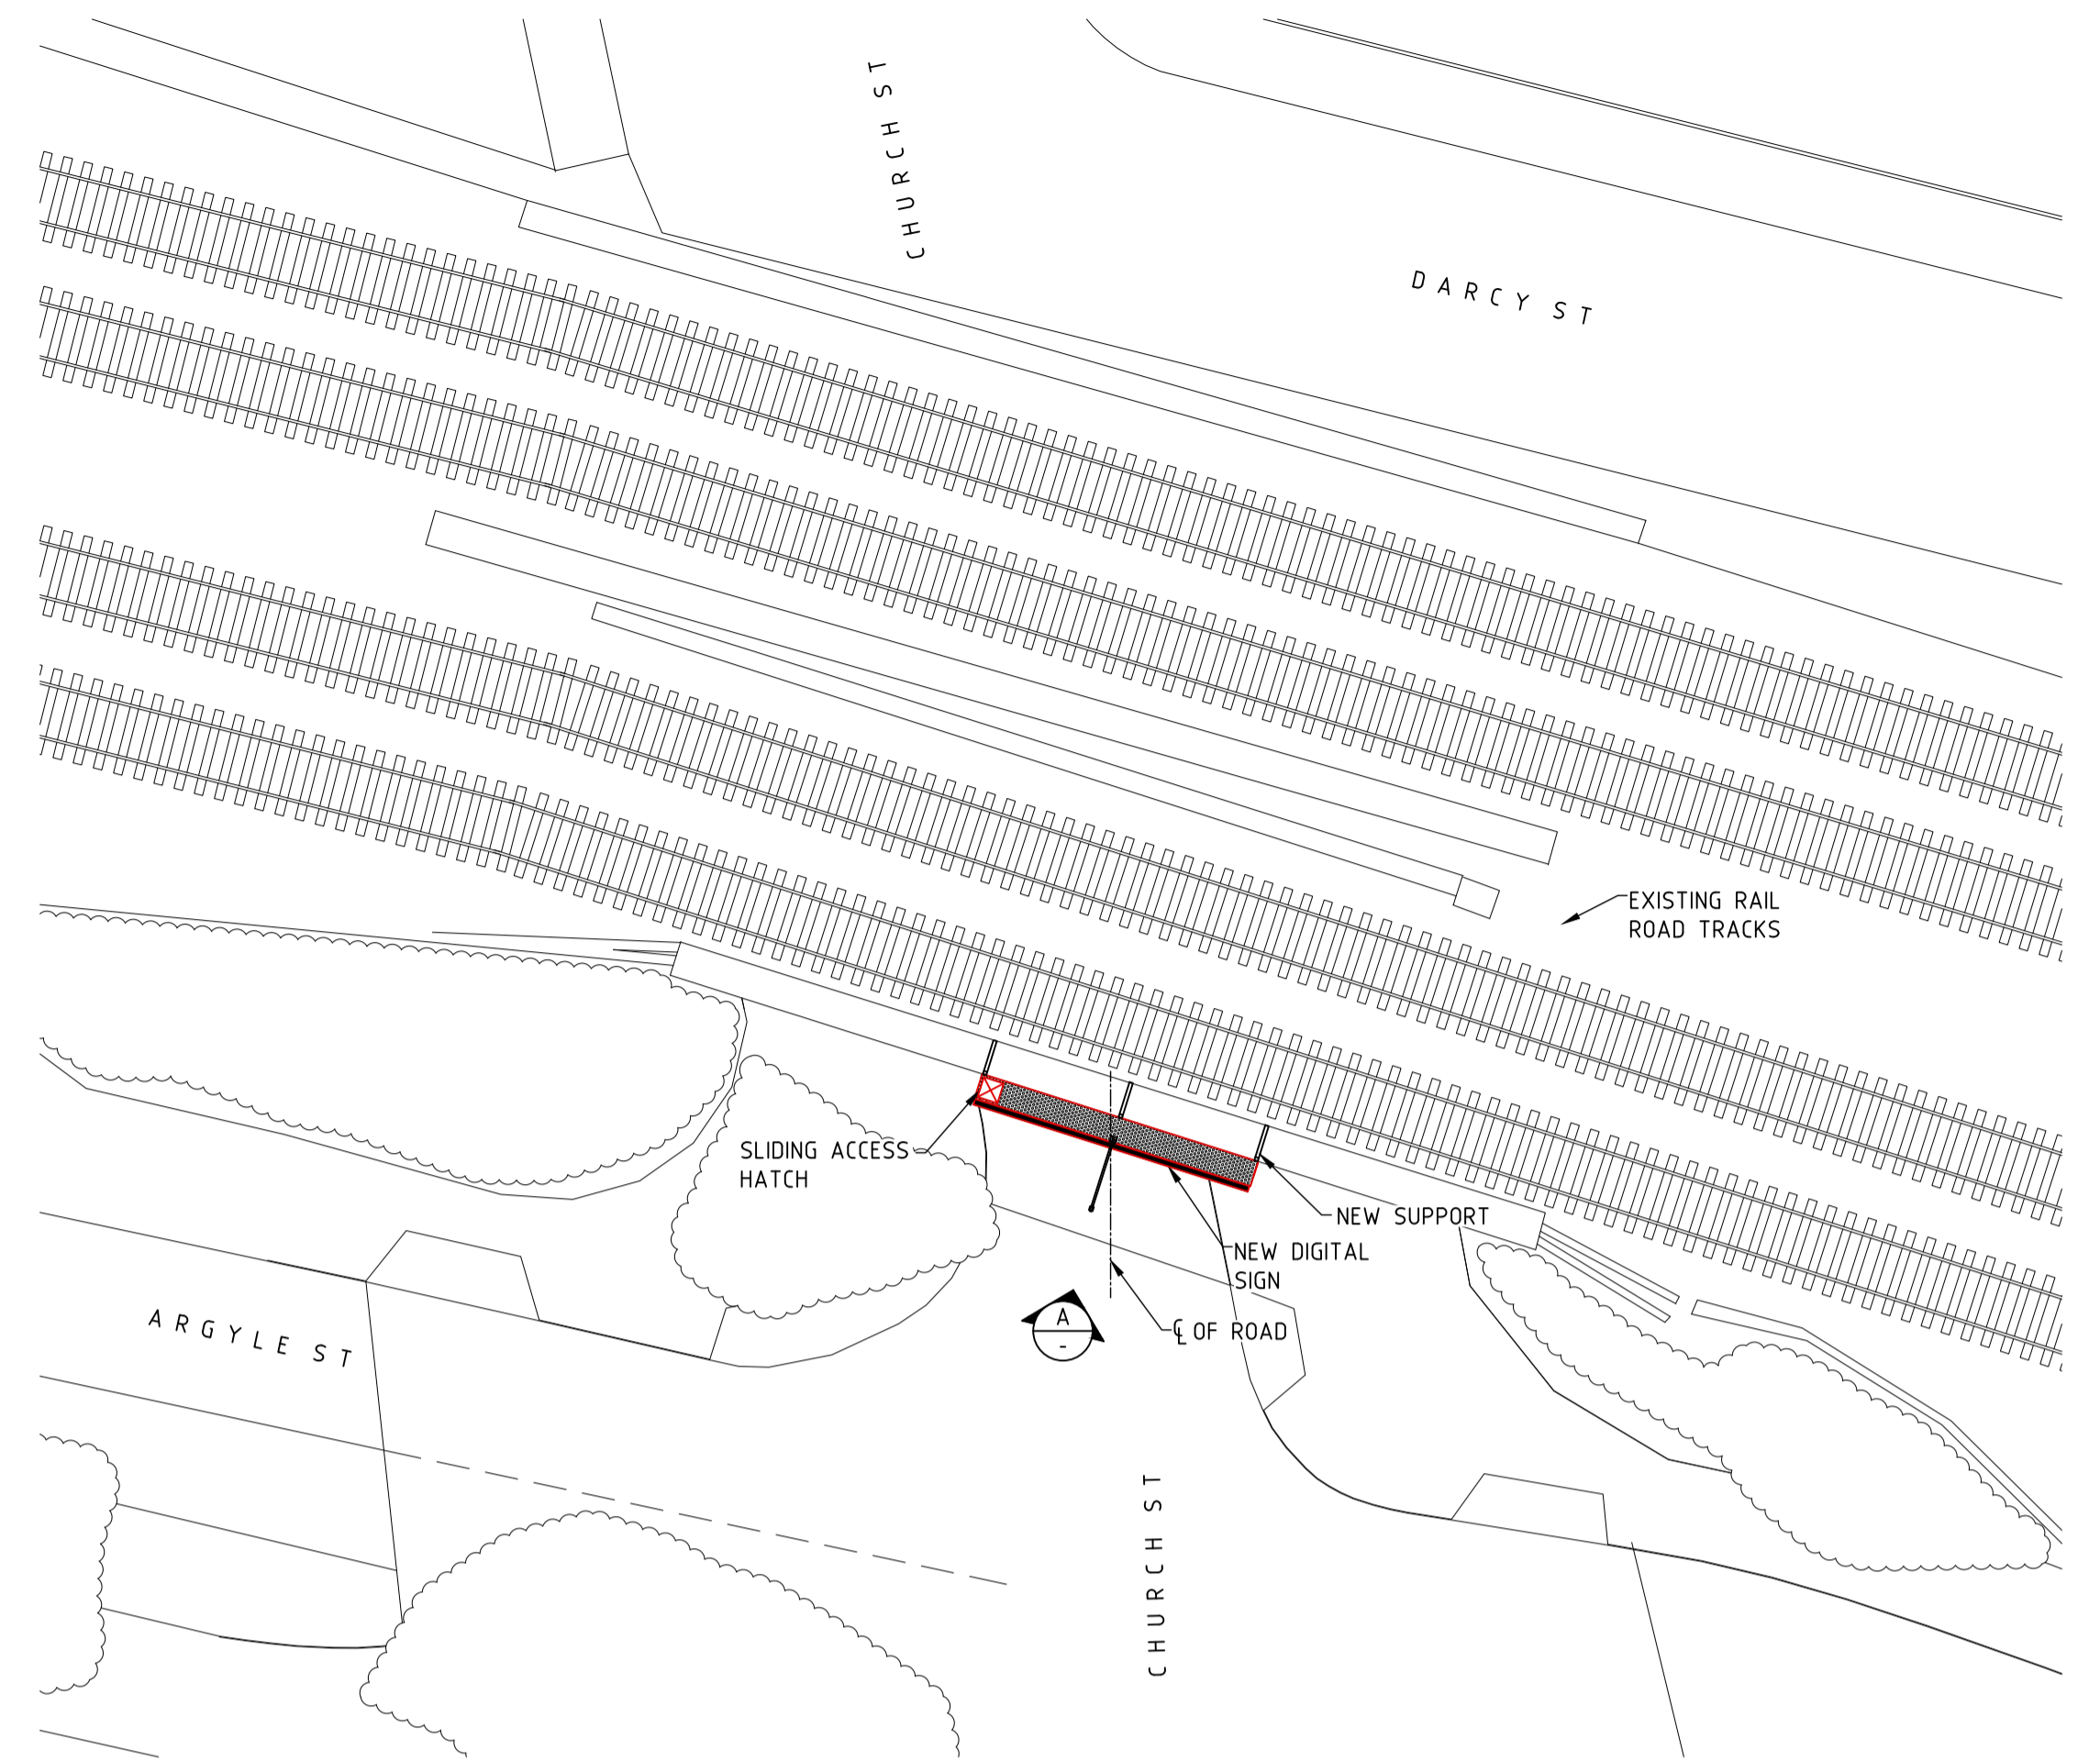

SITE PLAN
SCALE 1:200

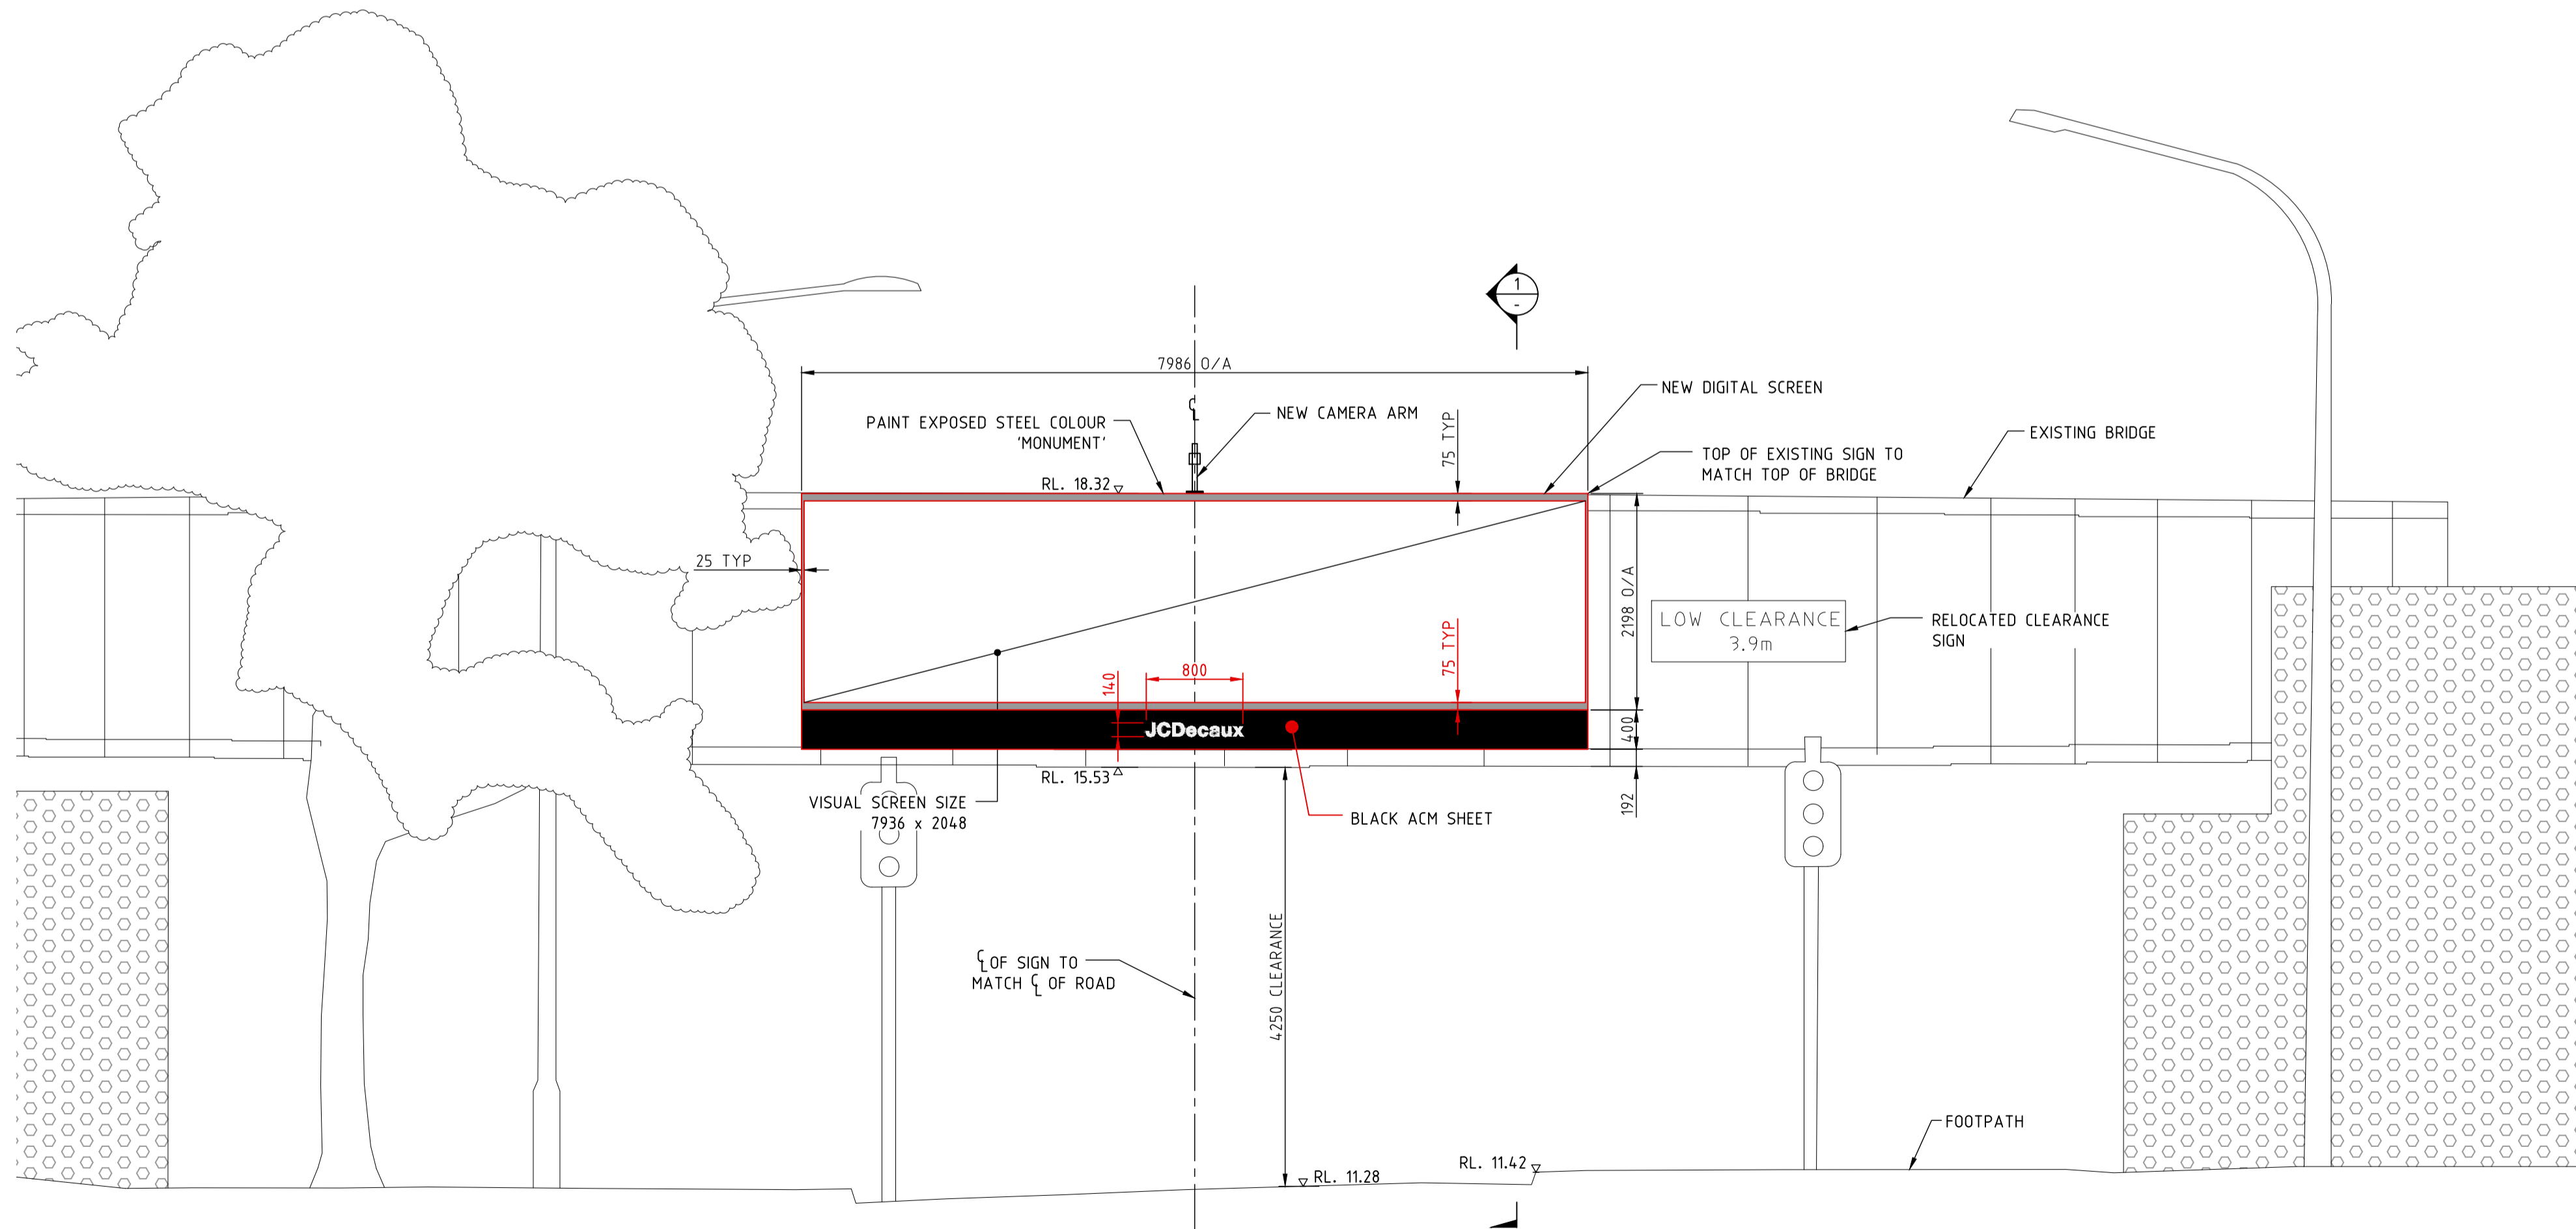

ELEVATION A
SCALE 1:50
(NORTHBOUND)

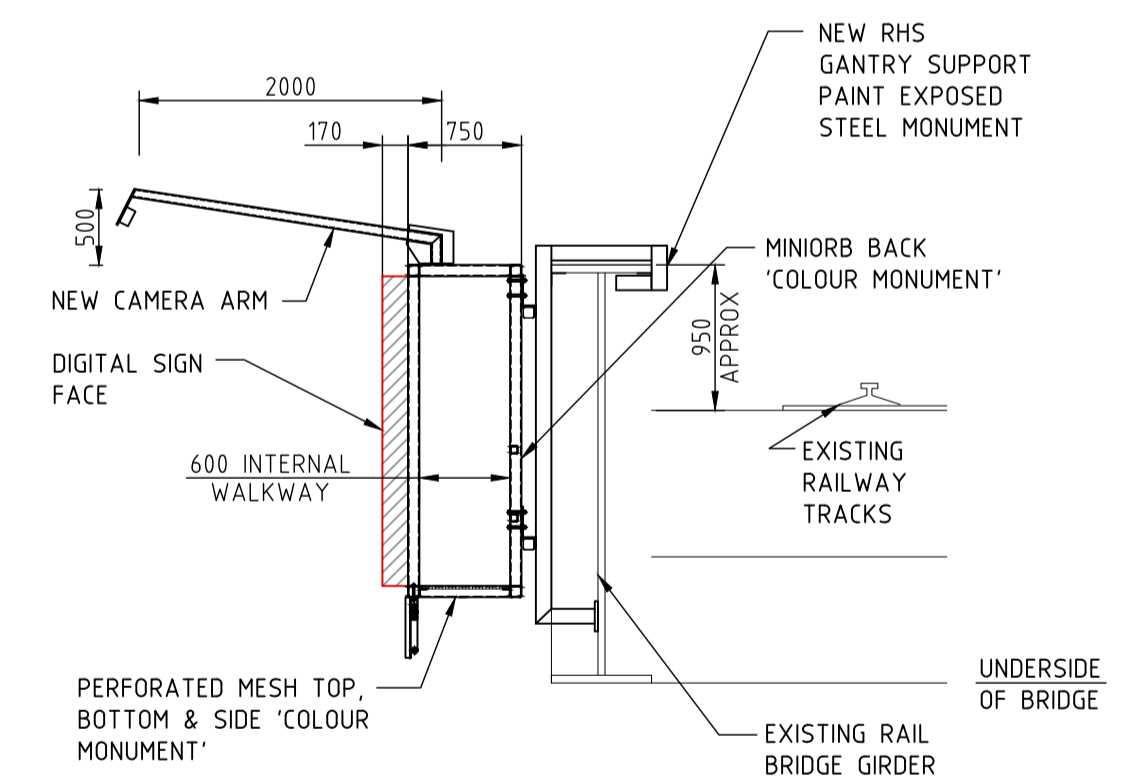

SECTION 1
SCALE 1:50

NOT FOR CONSTRUCTION

ISS	DATE	COMMENT
A	12/01/22	ISSUED FOR APPROVAL
B	19/01/22	ISSUED FOR APPROVAL
C	31/01/22	ISSUED FOR APPROVAL




Suite 1, Building 8, 49 Frenchs Forest Road East,
Frenchs Forest, NSW 2086
P.O. Box 652, Forestville, NSW 2087
Ph: 02 9451 3455 Fax: 02 9451 3466
Email: info@dbce.com.au
ABN 23 039 013 724

CLIENT:
JCDecaux

PROJECT:
**DARCY ST, PARRAMATTA, SUPER 8
(NORTHBOUND)**


TITLE:
**PROPOSED DIGITAL SIGN
GENERAL ARRANGEMENT &
SITE PLAN (NORTHBOUND)**

DRAWN A.T.	DESIGN J.L.	DATE: JAN' 22
JOB NO: 21264	DWG NO: DA01	
SCALE @ A1: AS SHOWN	REV: C	

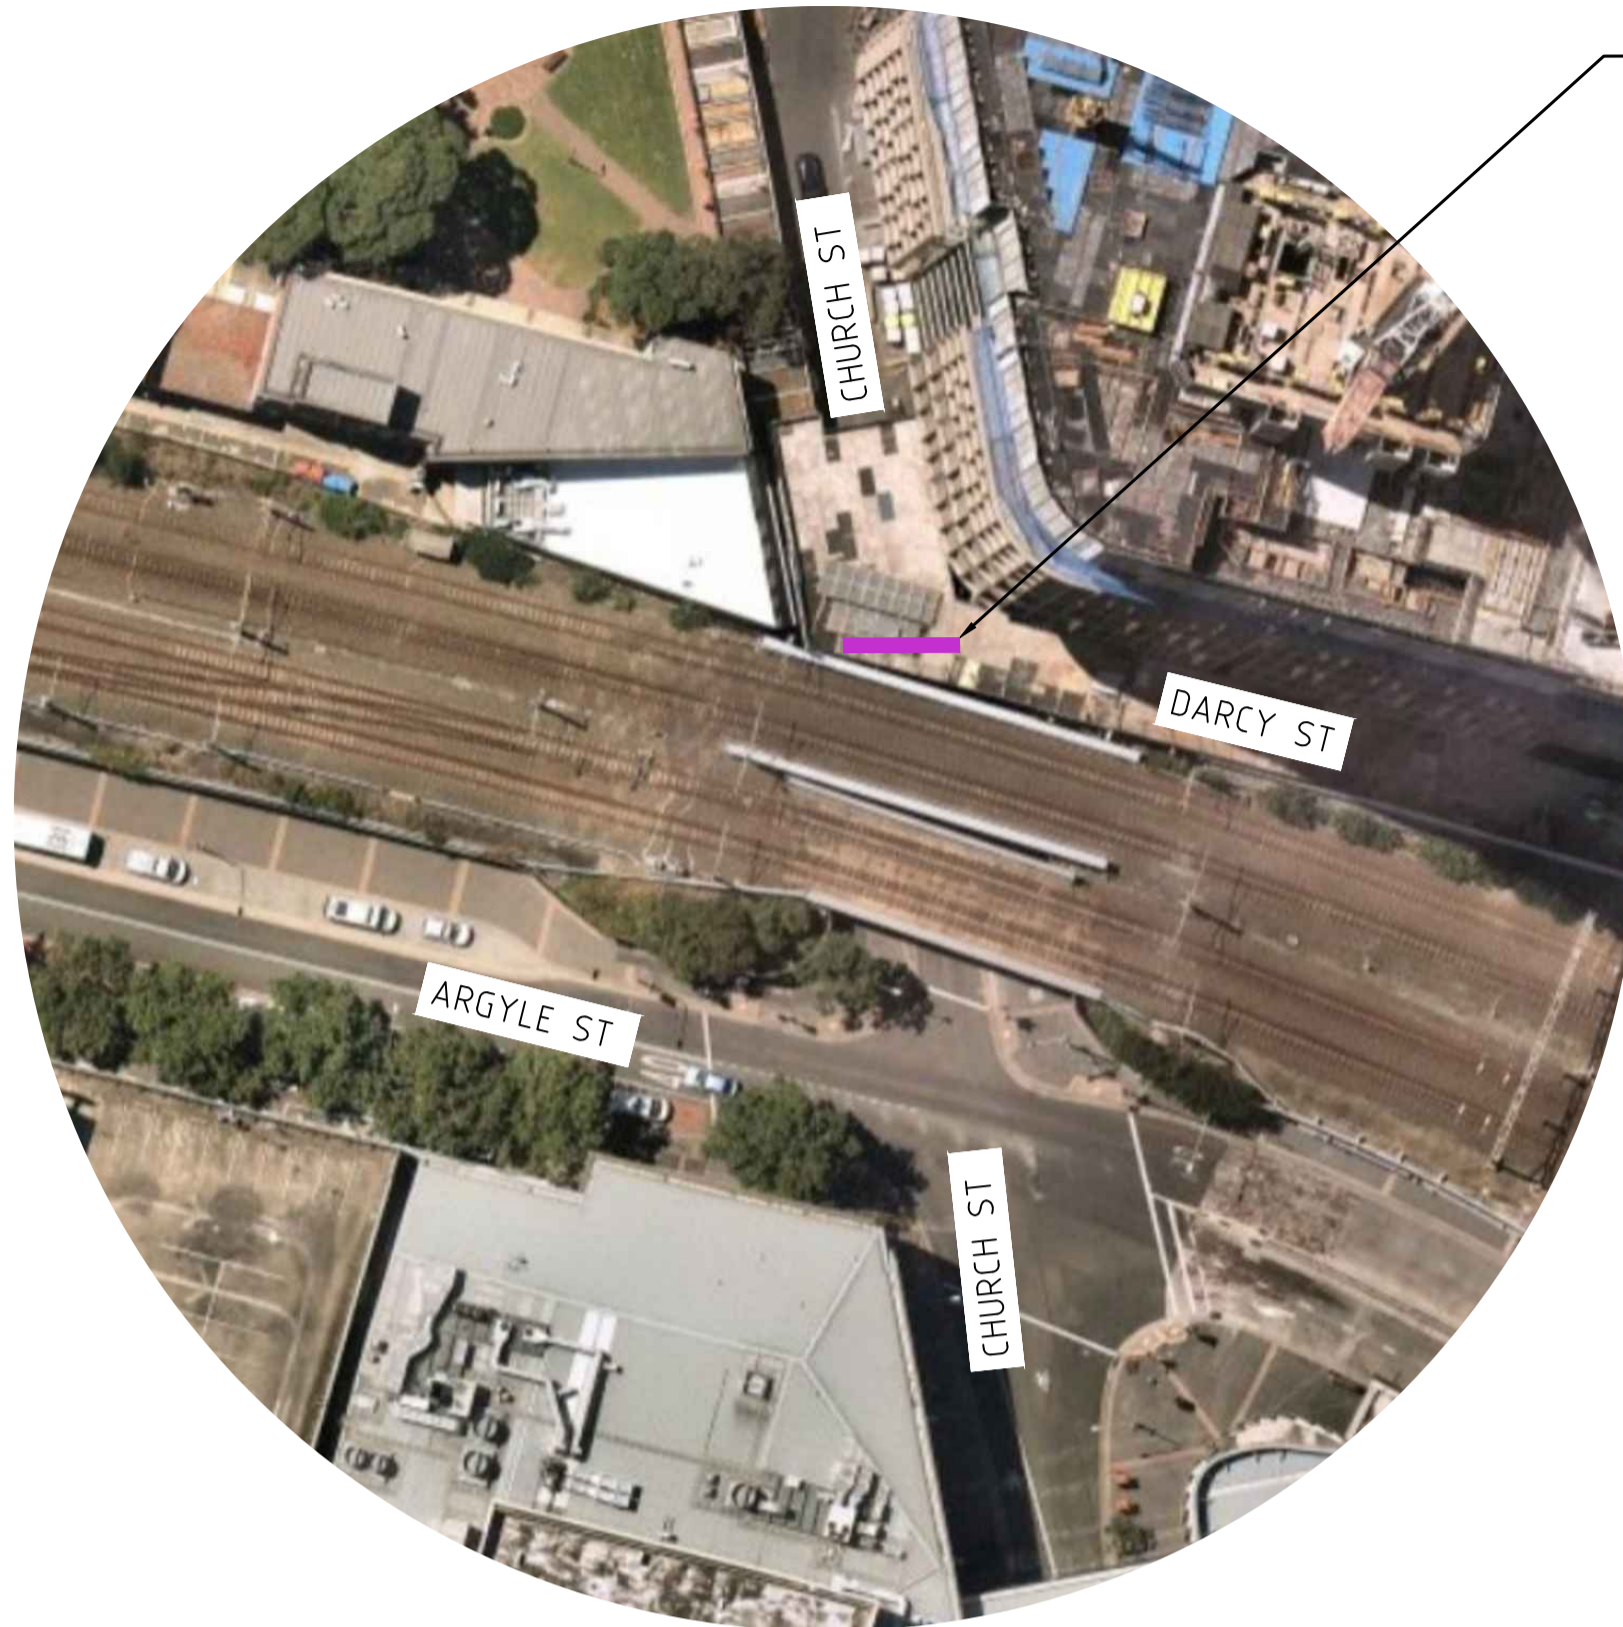

AERIAL PHOTO
NTS


PROPOSED LOCATION OF
NEW DIGITAL SIGN

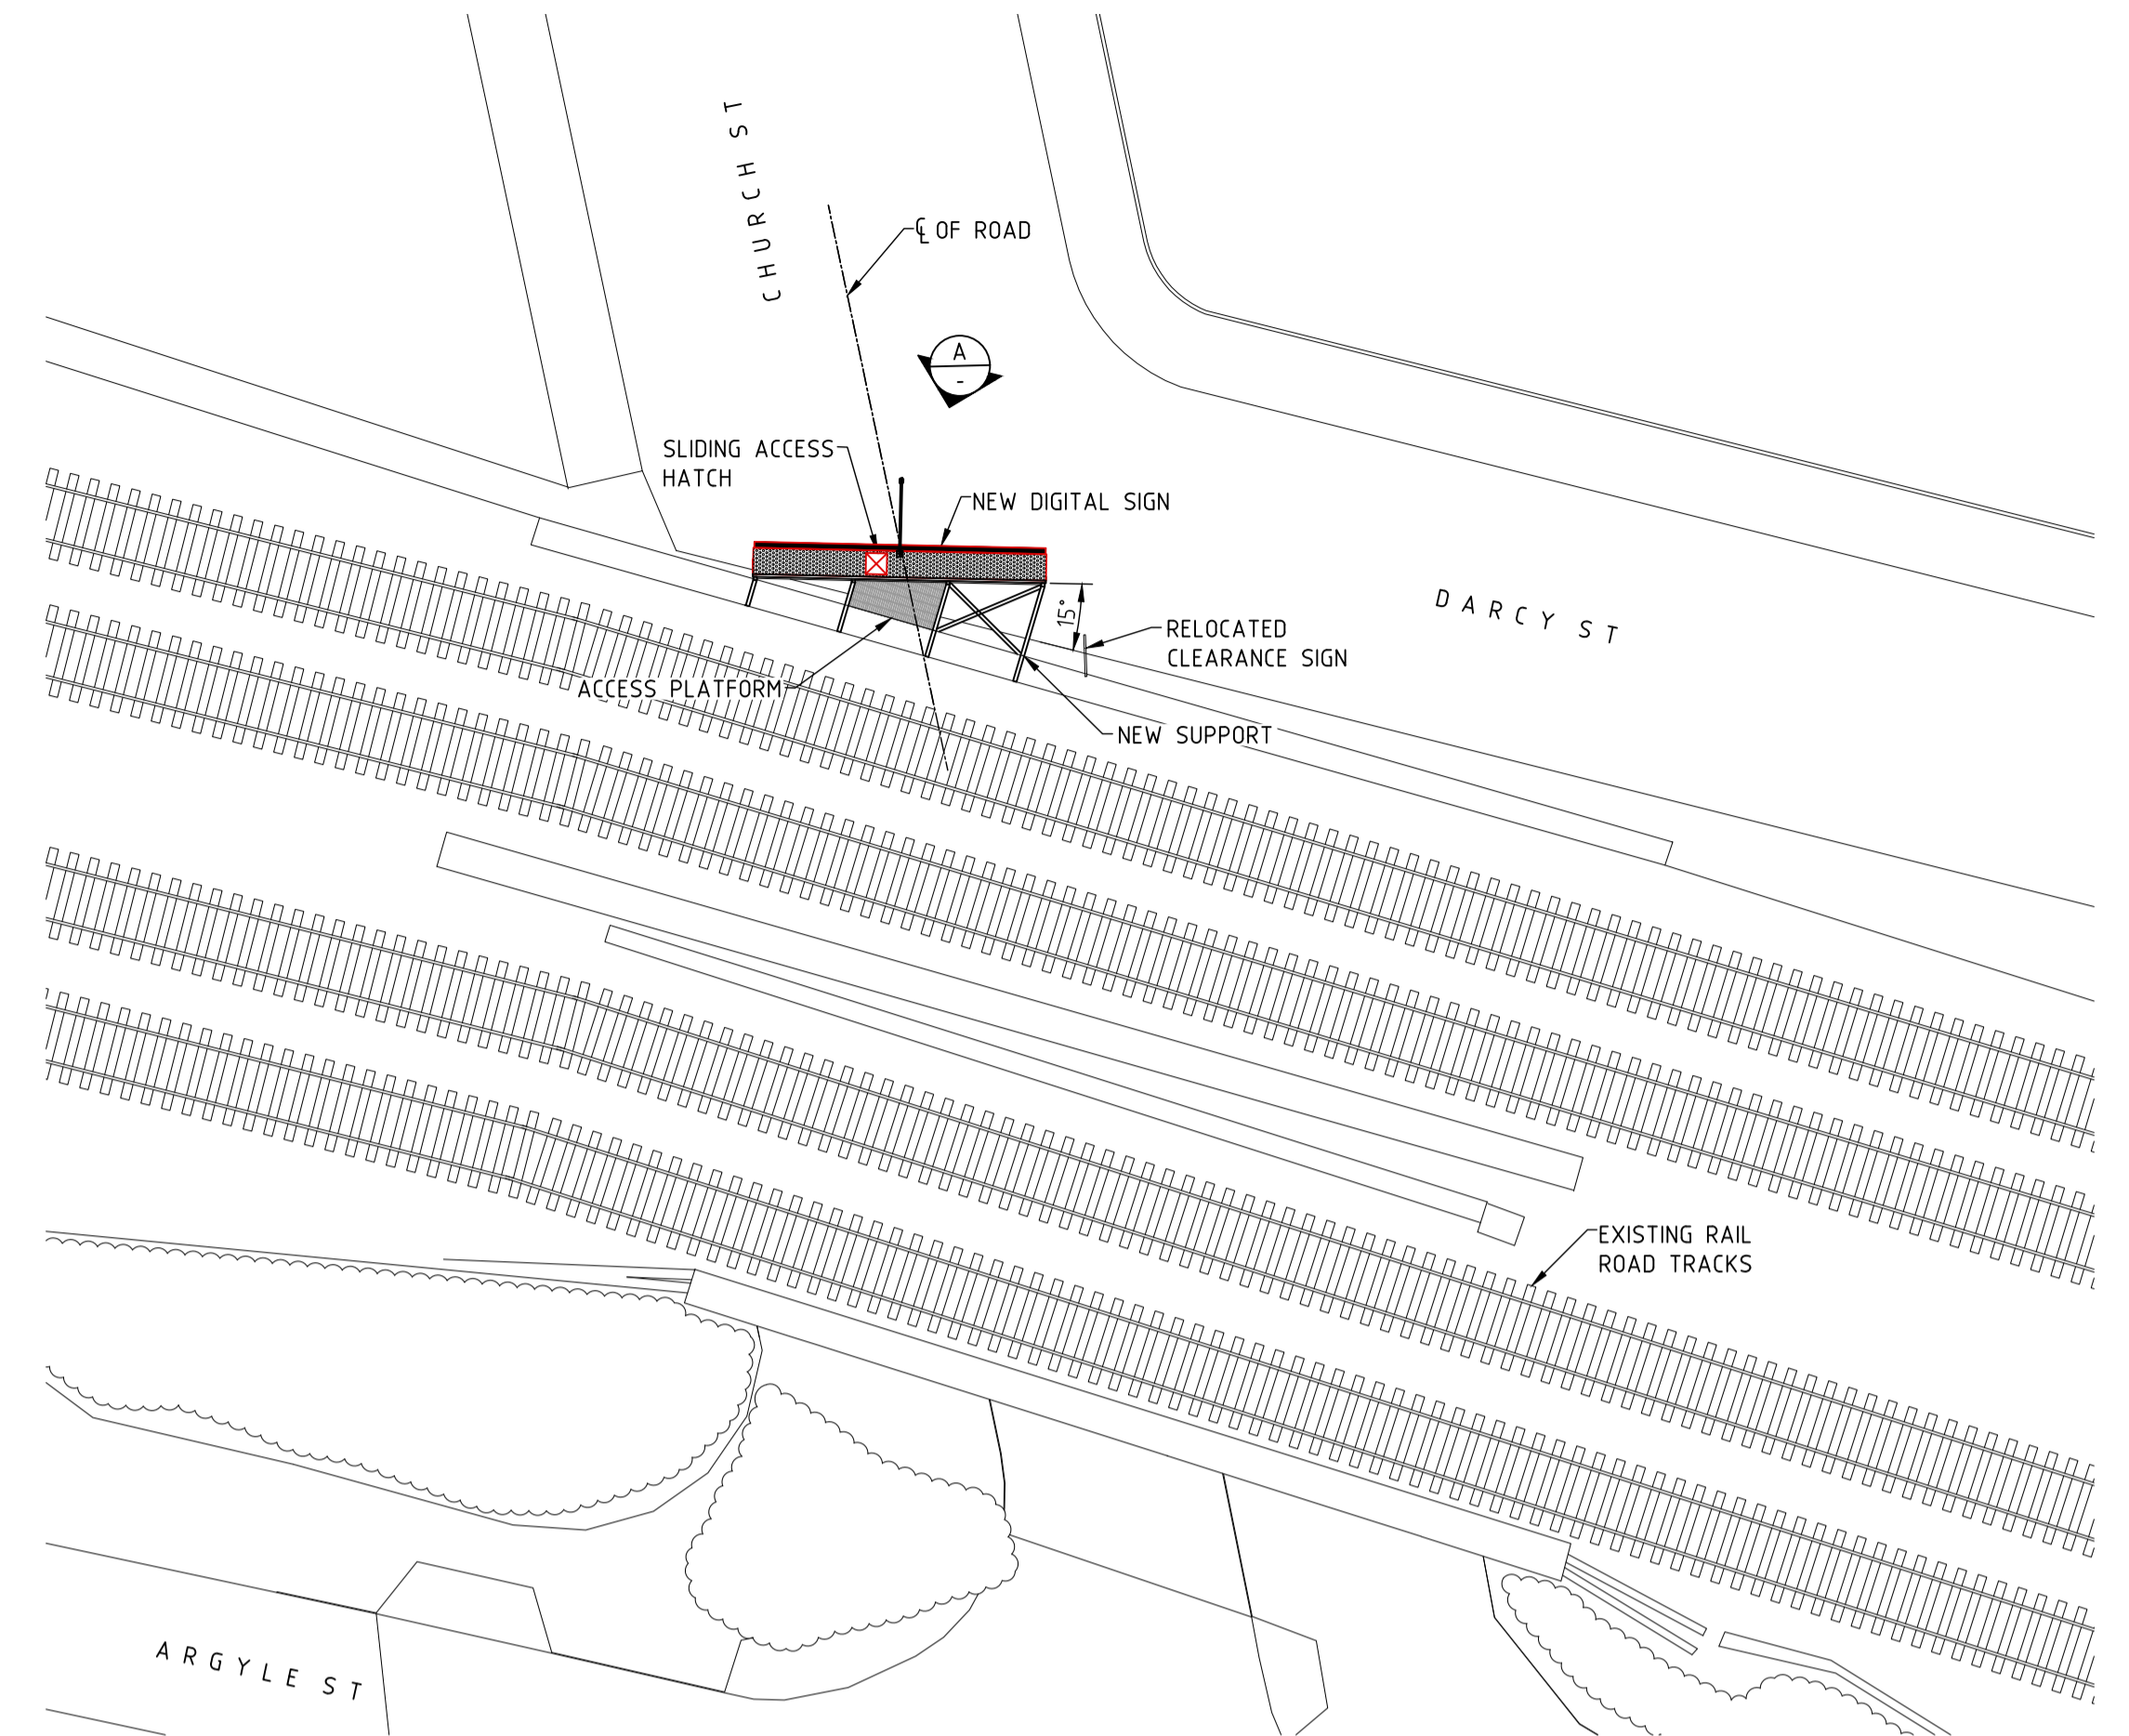


SITE PLAN
SCALE 1:200

LOW CLEARANCE
3.9m

DETAIL
SCALE 1:50

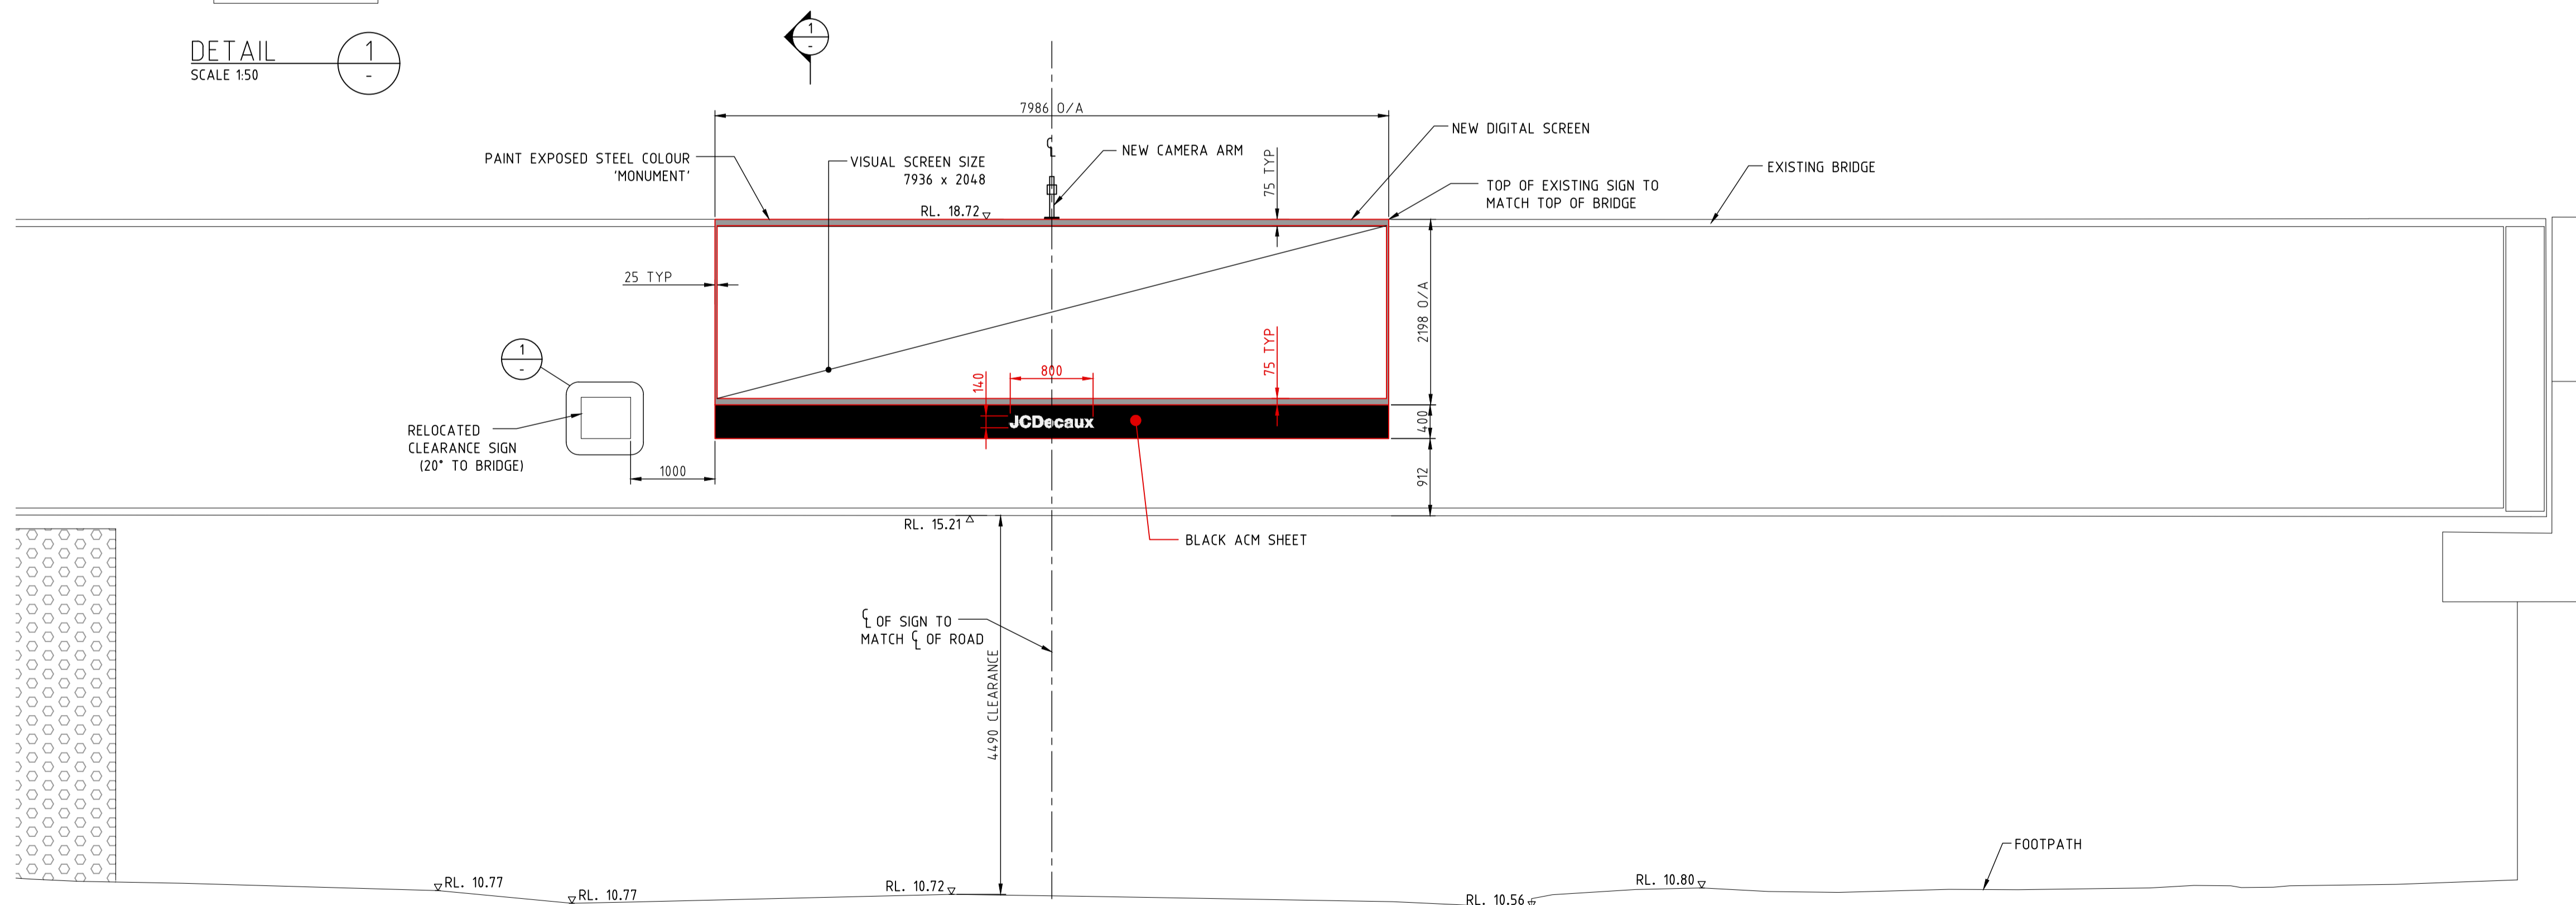

ELEVATION
SCALE 1:50
(SOUTHBOUND)

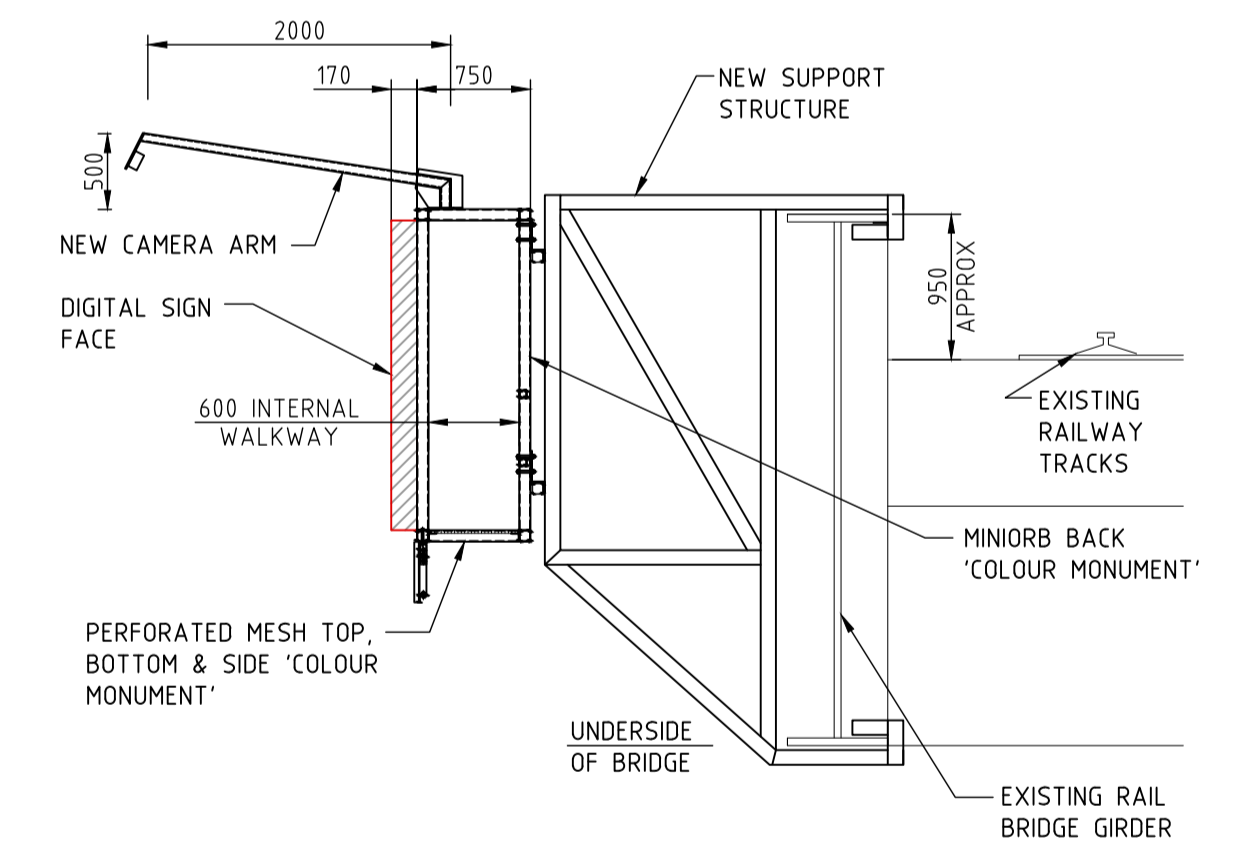

SECTION
SCALE 1:50

NOT FOR CONSTRUCTION

ISS	DATE	COMMENT
A	12/01/22	ISSUED FOR APPROVAL
B	19/01/22	ISSUED FOR APPROVAL
C	31/01/22	ISSUED FOR APPROVAL
D	01/02/22	ISSUED FOR APPROVAL
E	09/02/22	ISSUED FOR APPROVAL



Suite 1, Building 8, 49 Frenchs Forest Road East,
Frenchs Forest, NSW 2086
P.O. Box 652, Forestville, NSW 2087
Ph: 02 9451 3455 Fax: 02 9451 3466
Email: info@dbce.com.au
ABN 23 039 013 724

CLIENT:
JCDecaux

PROJECT:
**DARCY ST, PARRAMATTA, SUPER 8
(SOUTHBOUND)**

TITLE:
**PROPOSED DIGITAL SIGN
GENERAL ARRANGEMENT &
SITE PLAN (SOUTHBOUND)**

DRAWN A.T.	DESIGN J.L.	DATE: JAN' 22
JOB NO: 21264	DWG NO: DA02	
SCALE @ A1: AS SHOWN	REV: E	