




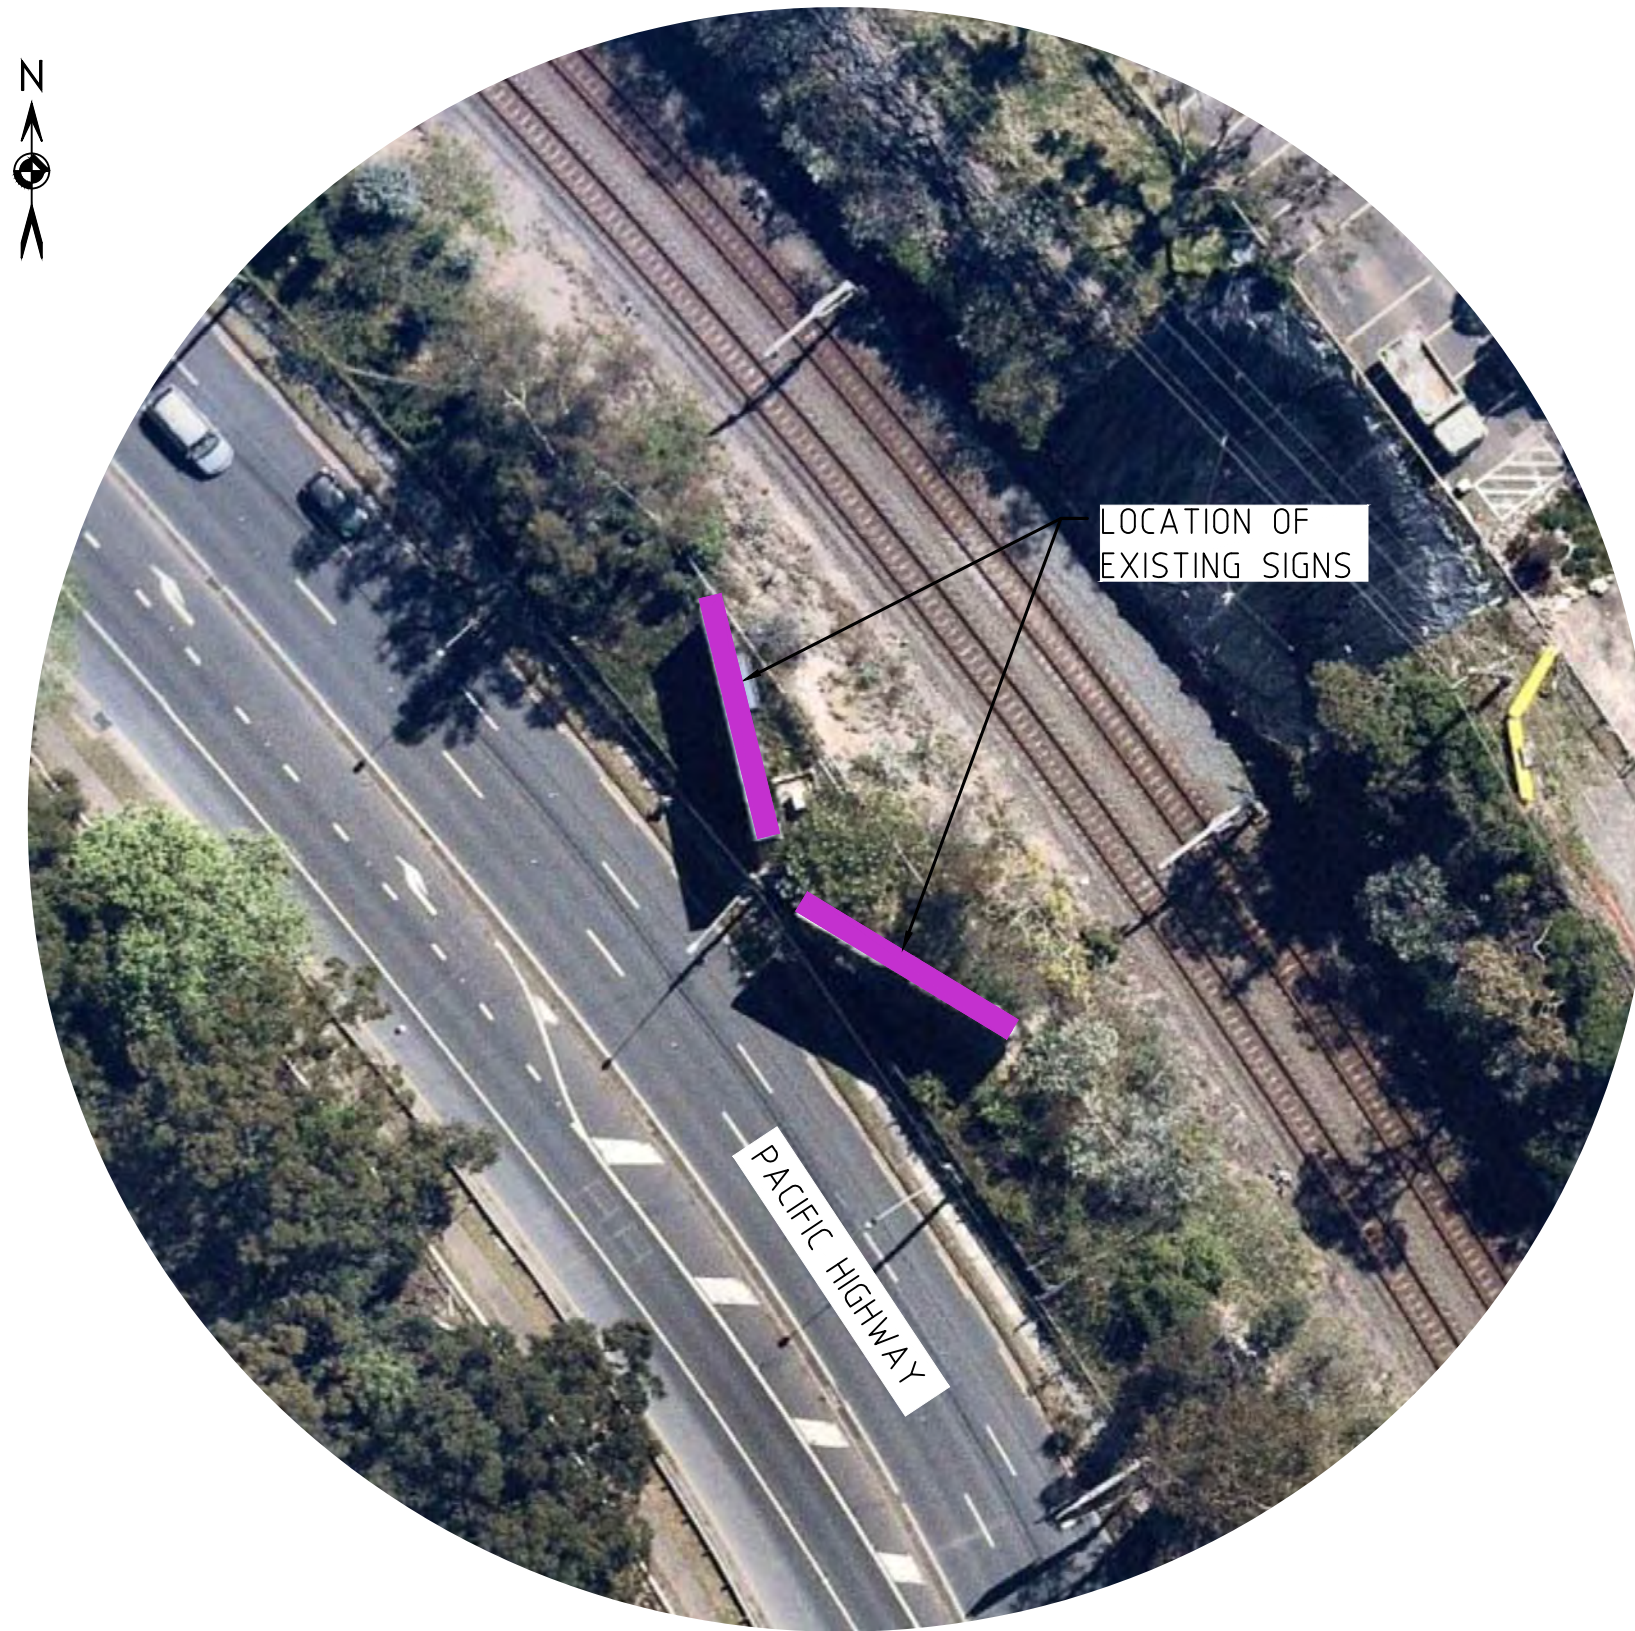


AERIAL PHOTO
NTS

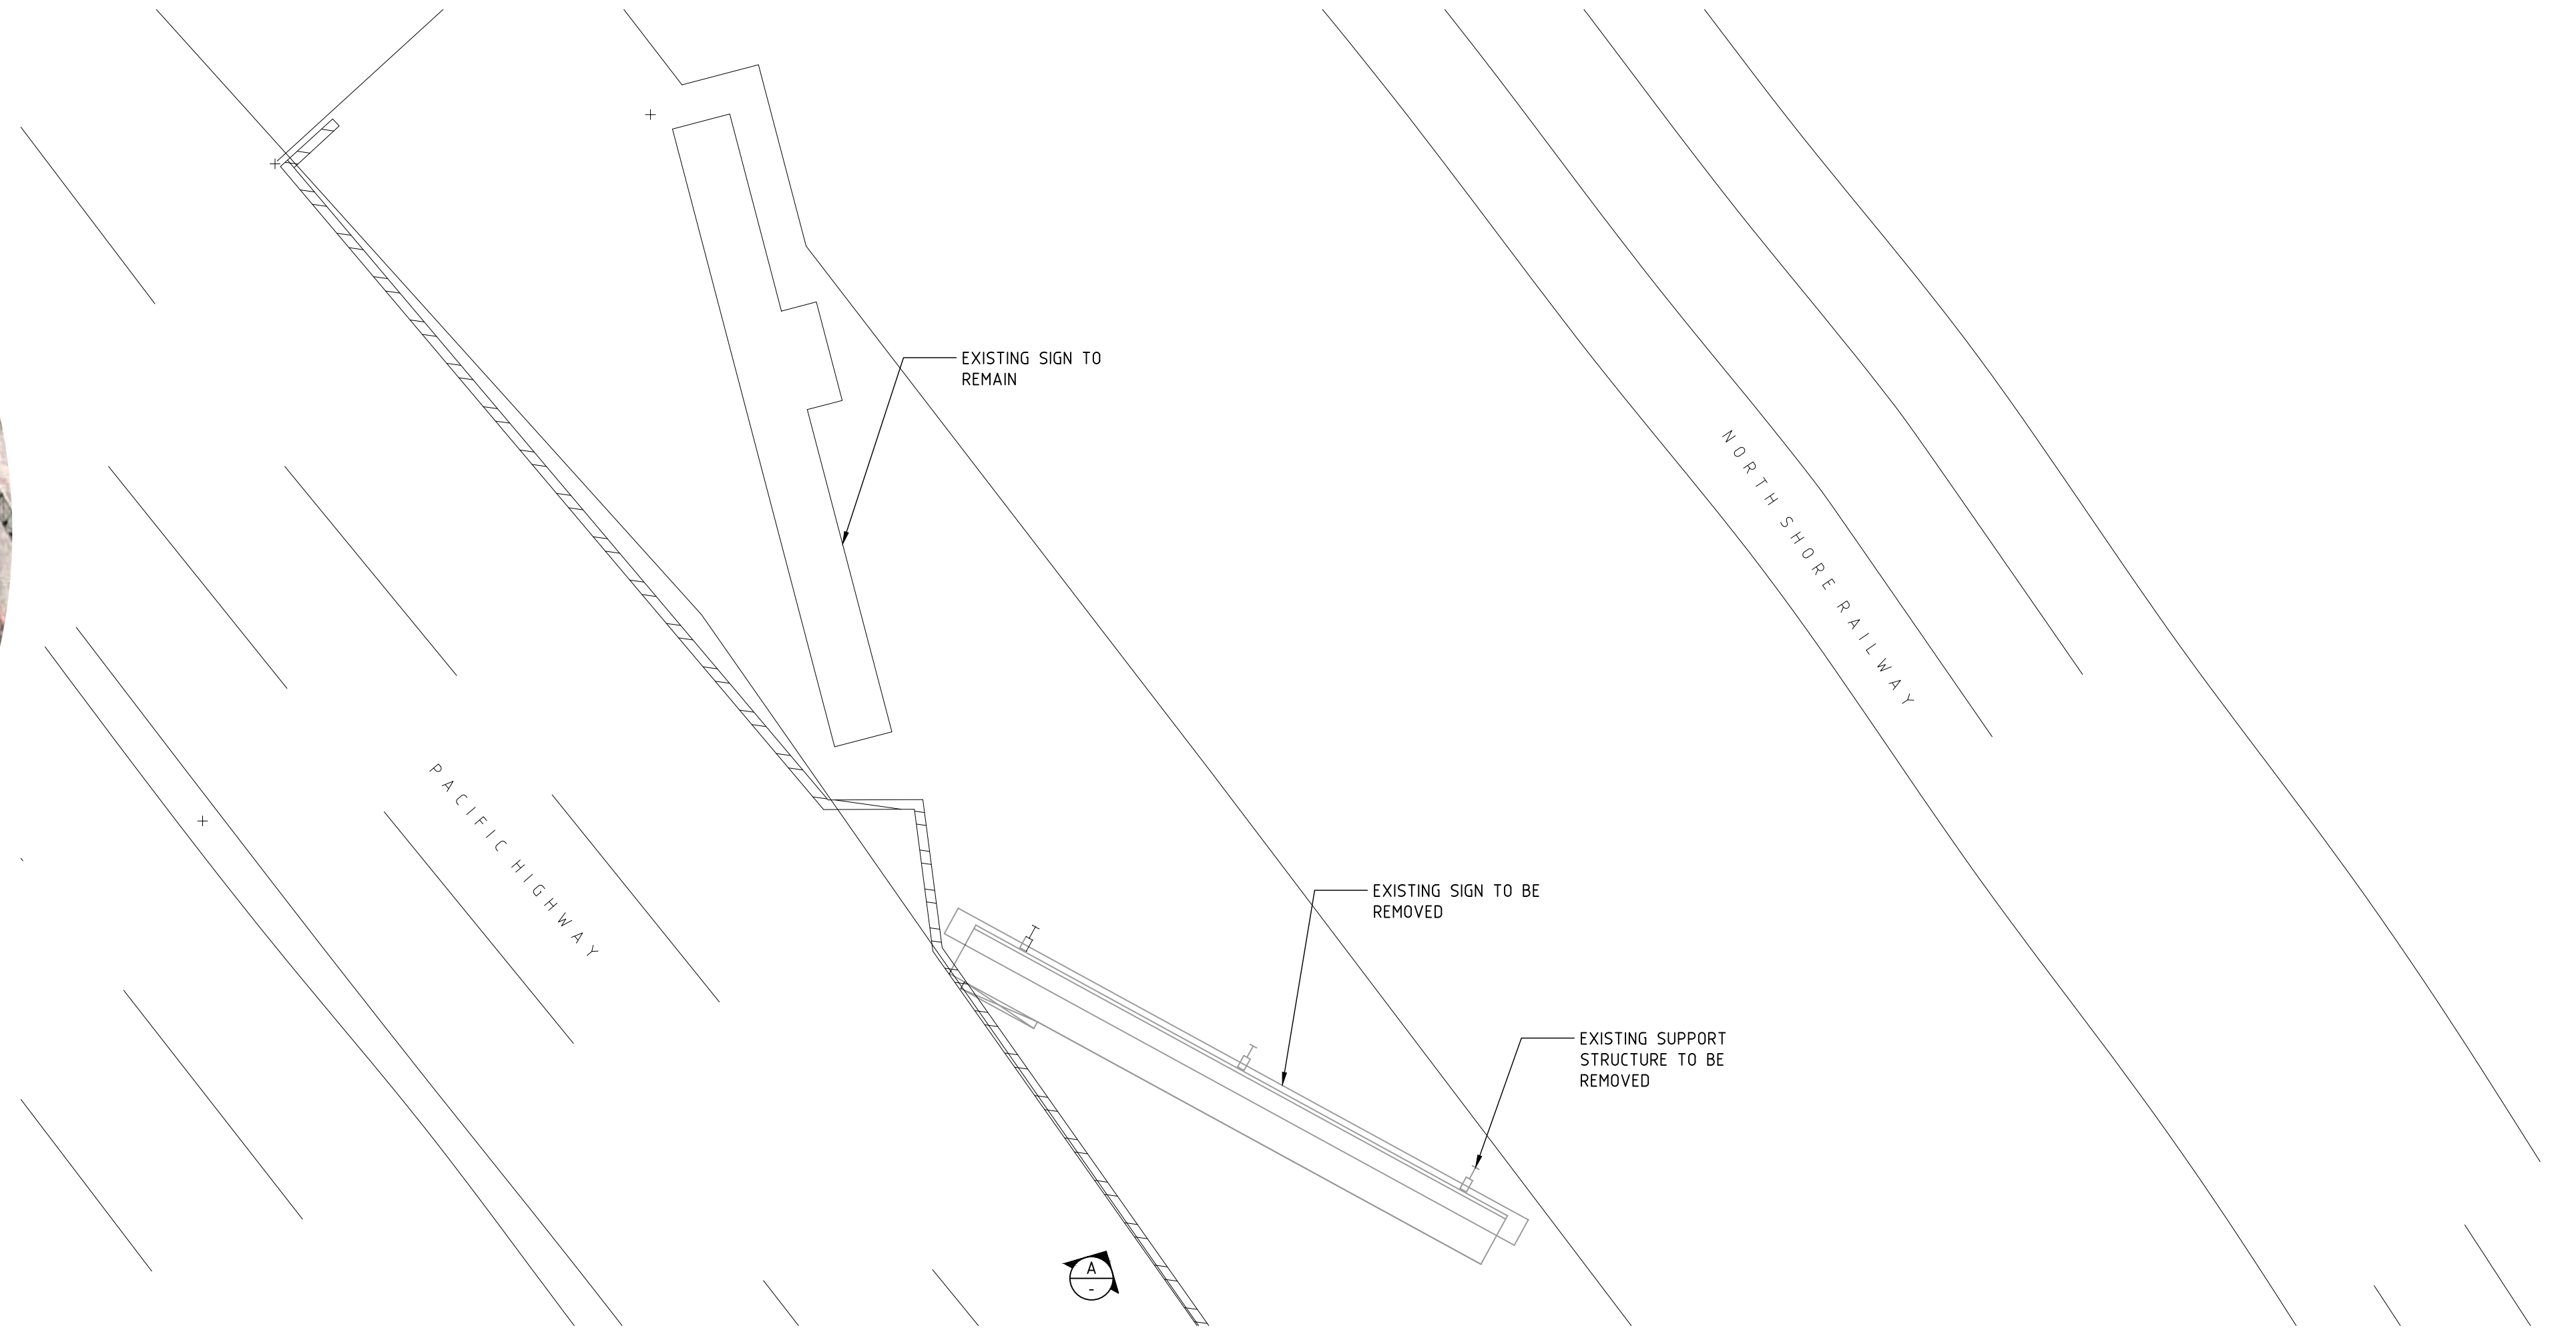

SITE PLAN
SCALE 1:100

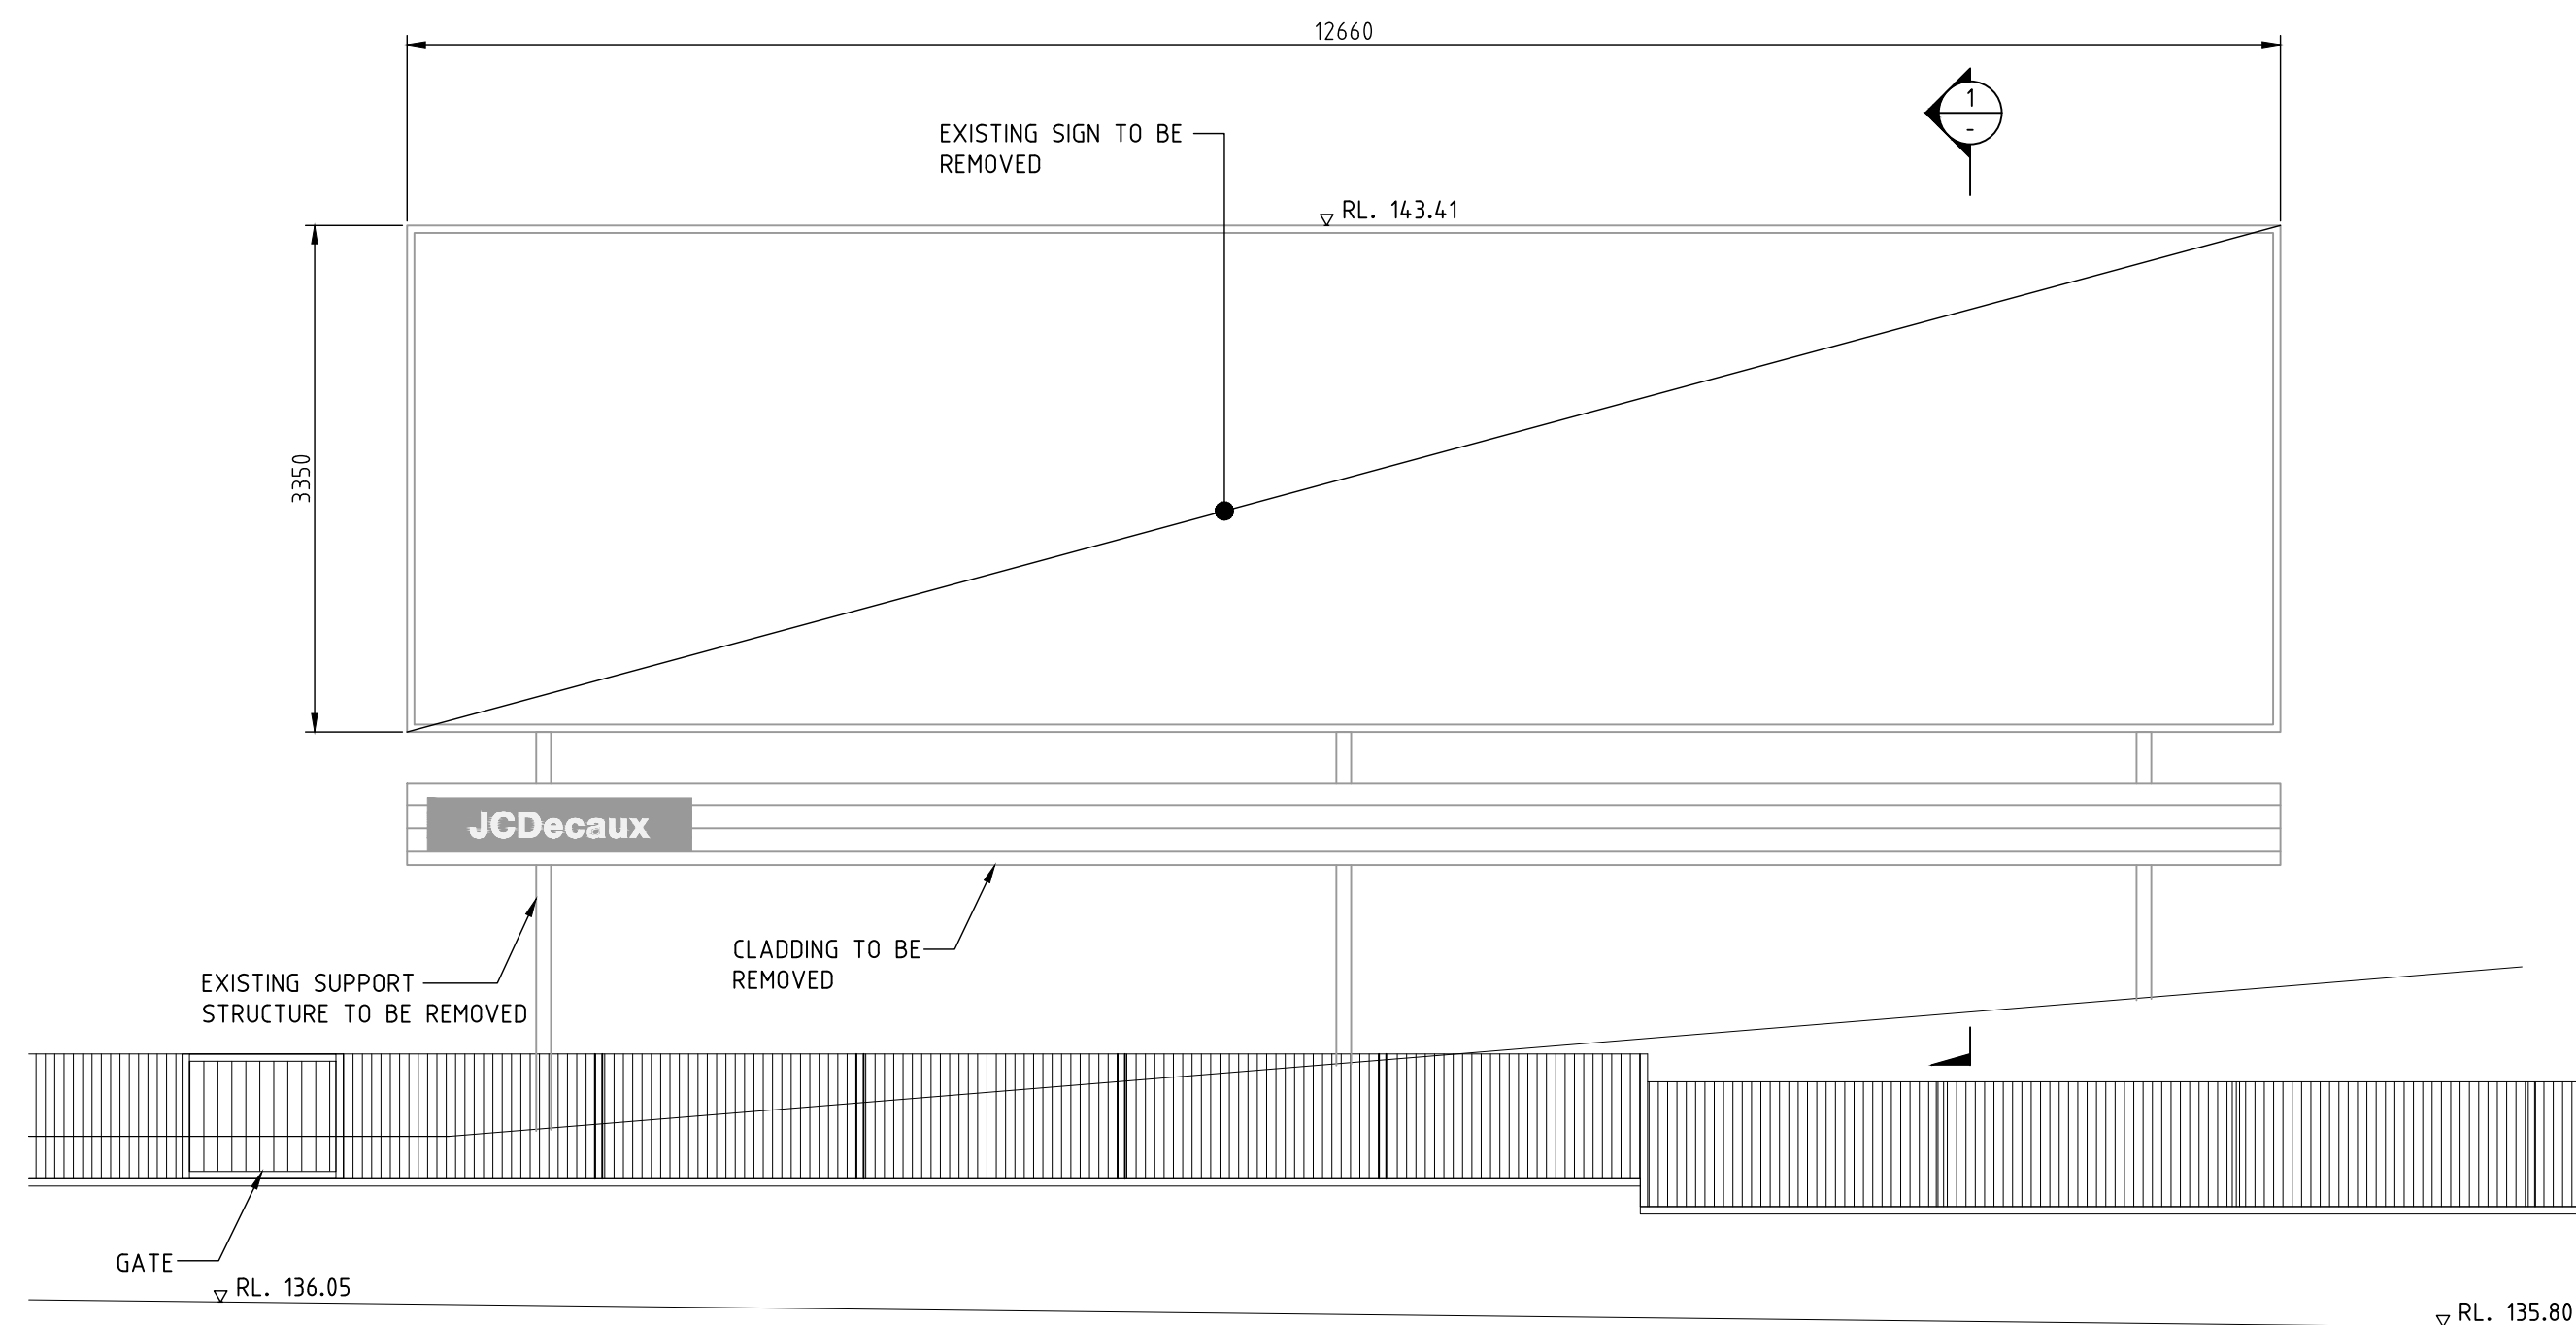

ELEVATION A
SCALE 1:50

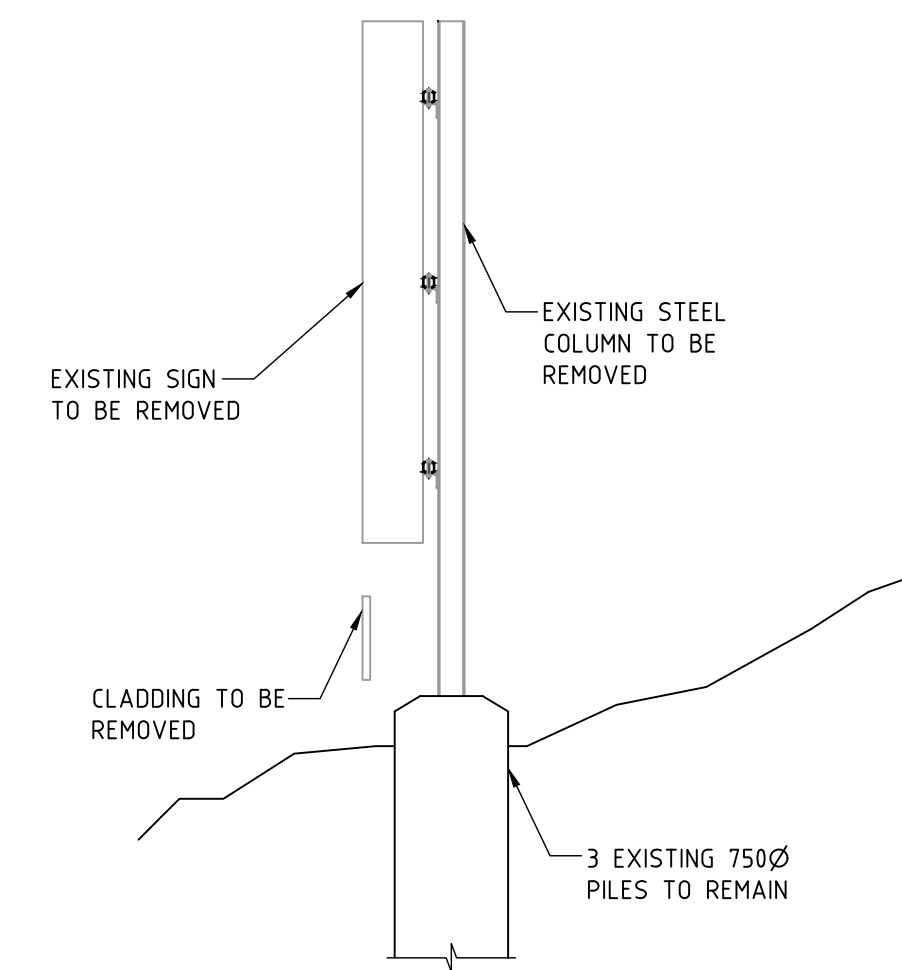

SECTION 1
SCALE 1:50

 **Department of Planning and Environment**
Issued under the Environmental Planning and Assessment Act 1979
Approved Application No: DA 22/5184
Approved on: 16 May 2023
Signed: AW Sheet No: 1 of 4

NOT FOR CONSTRUCTION

ISS	DATE	COMMENT
A	09/12/21	ISSUED FOR APPROVAL
B	17/01/22	ISSUED FOR APPROVAL
C	27/10/22	ISSUED FOR APPROVAL




Suite 1, Building 8, 49 Frenchs Forest Road East,
Frenchs Forest, NSW 2086
P.O. Box 652, Forestville, NSW 2087
Ph: 02 9451 3455 Fax: 02 9451 3466
Email: info@dbce.com.au
ABN 23 039 013 724

CLIENT:
JCDecaux


PROJECT:
PACIFIC HIGHWAY, PYMBLE, SYDNEY TRAINS

TITLE:
**EXISTING
GENERAL ARRANGEMENT &
SITE PLAN**


DRAWN M.T	DESIGN J.L	DATE: DEC' 21
JOB NO: 21270	DWG NO: DA01	
SCALE @ A1: AS SHOWN		REV: C

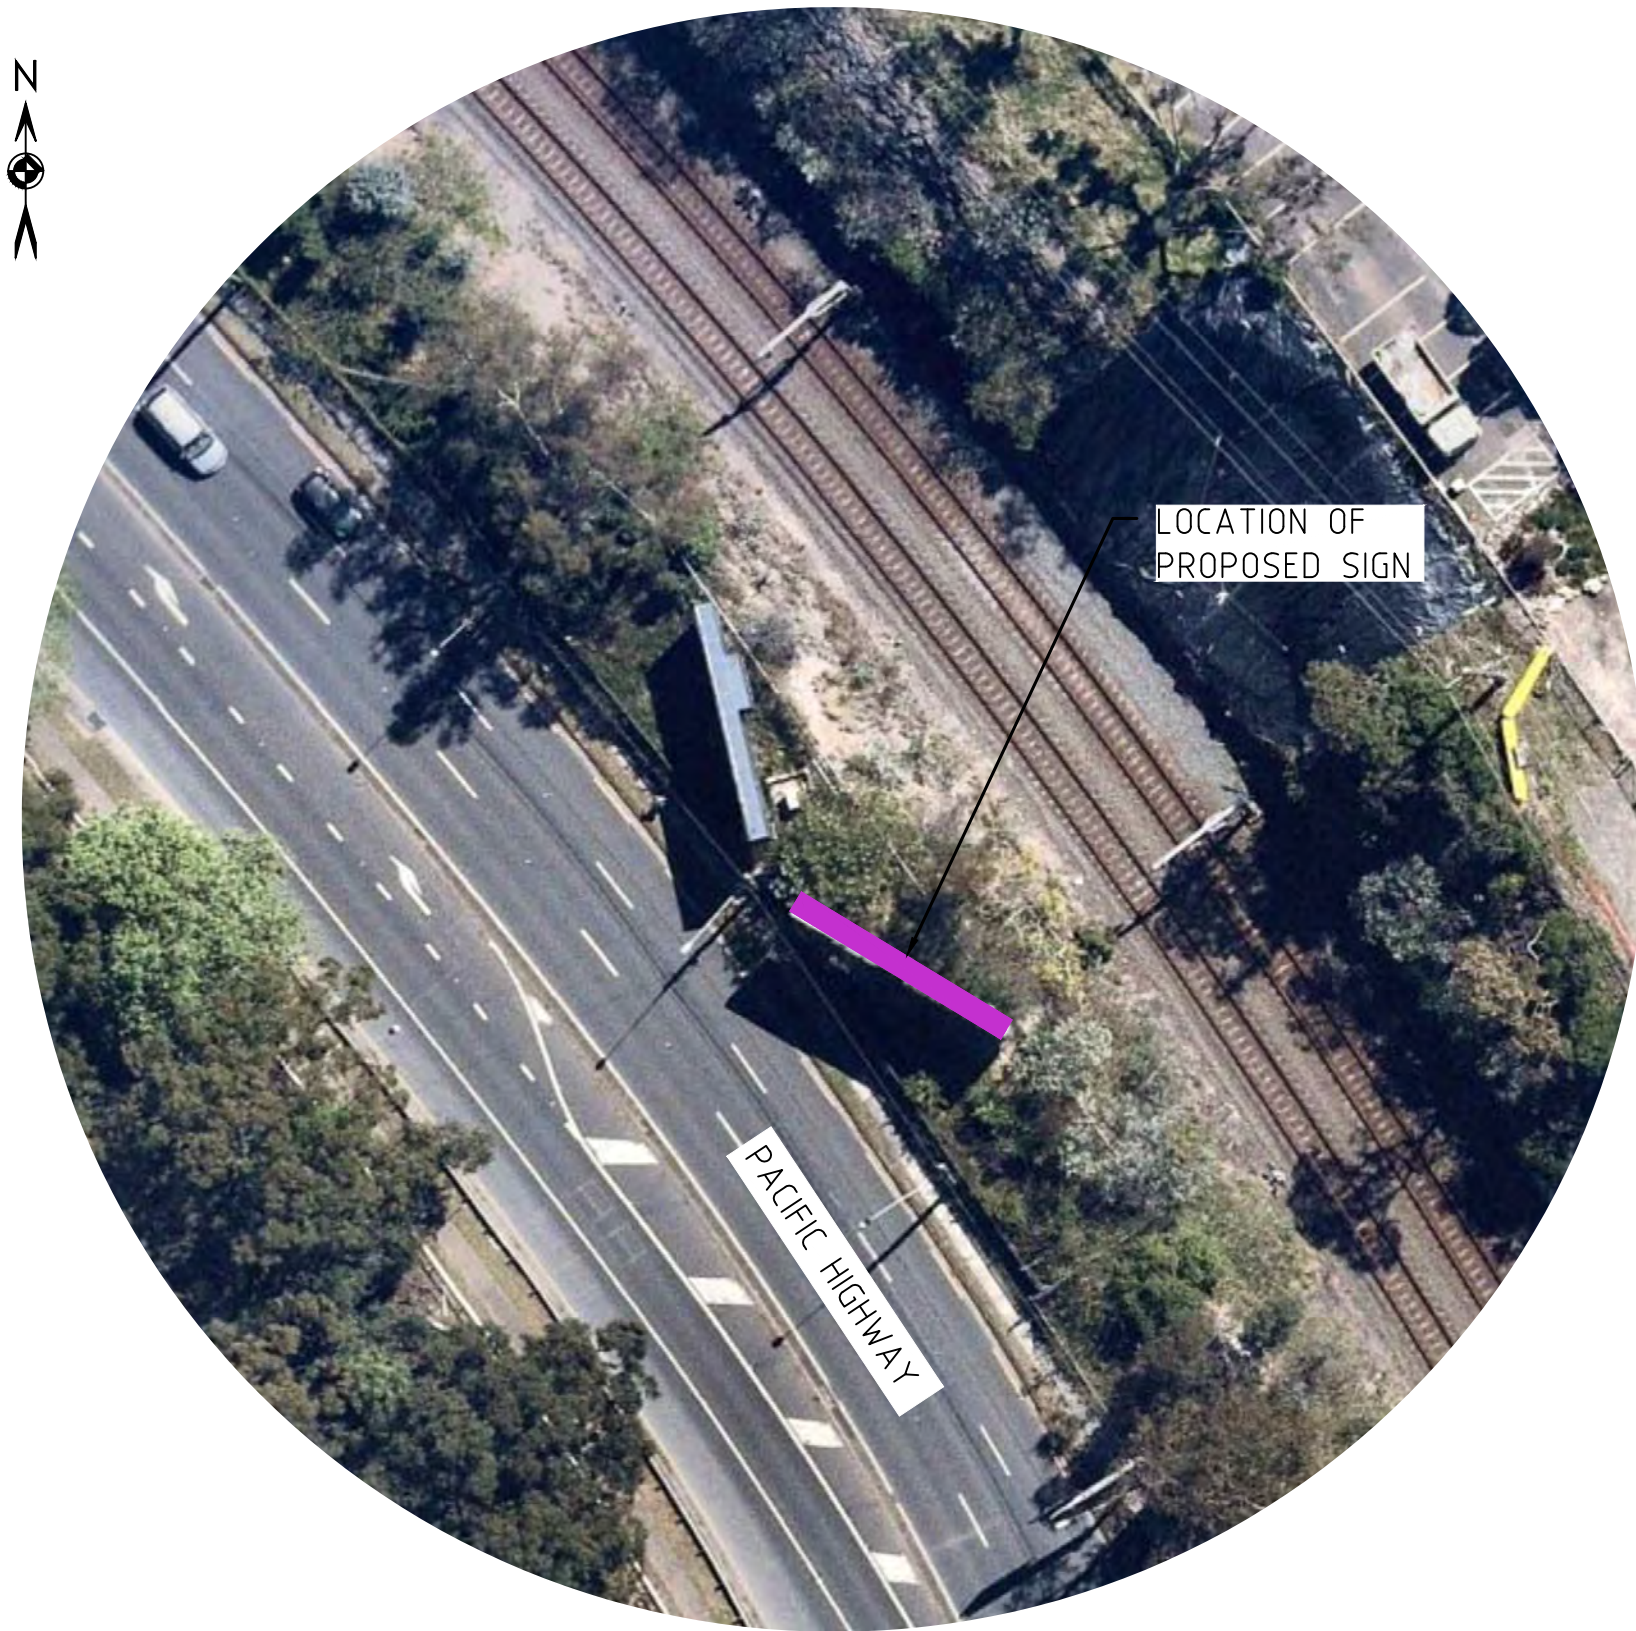

AERIAL PHOTO
NTS

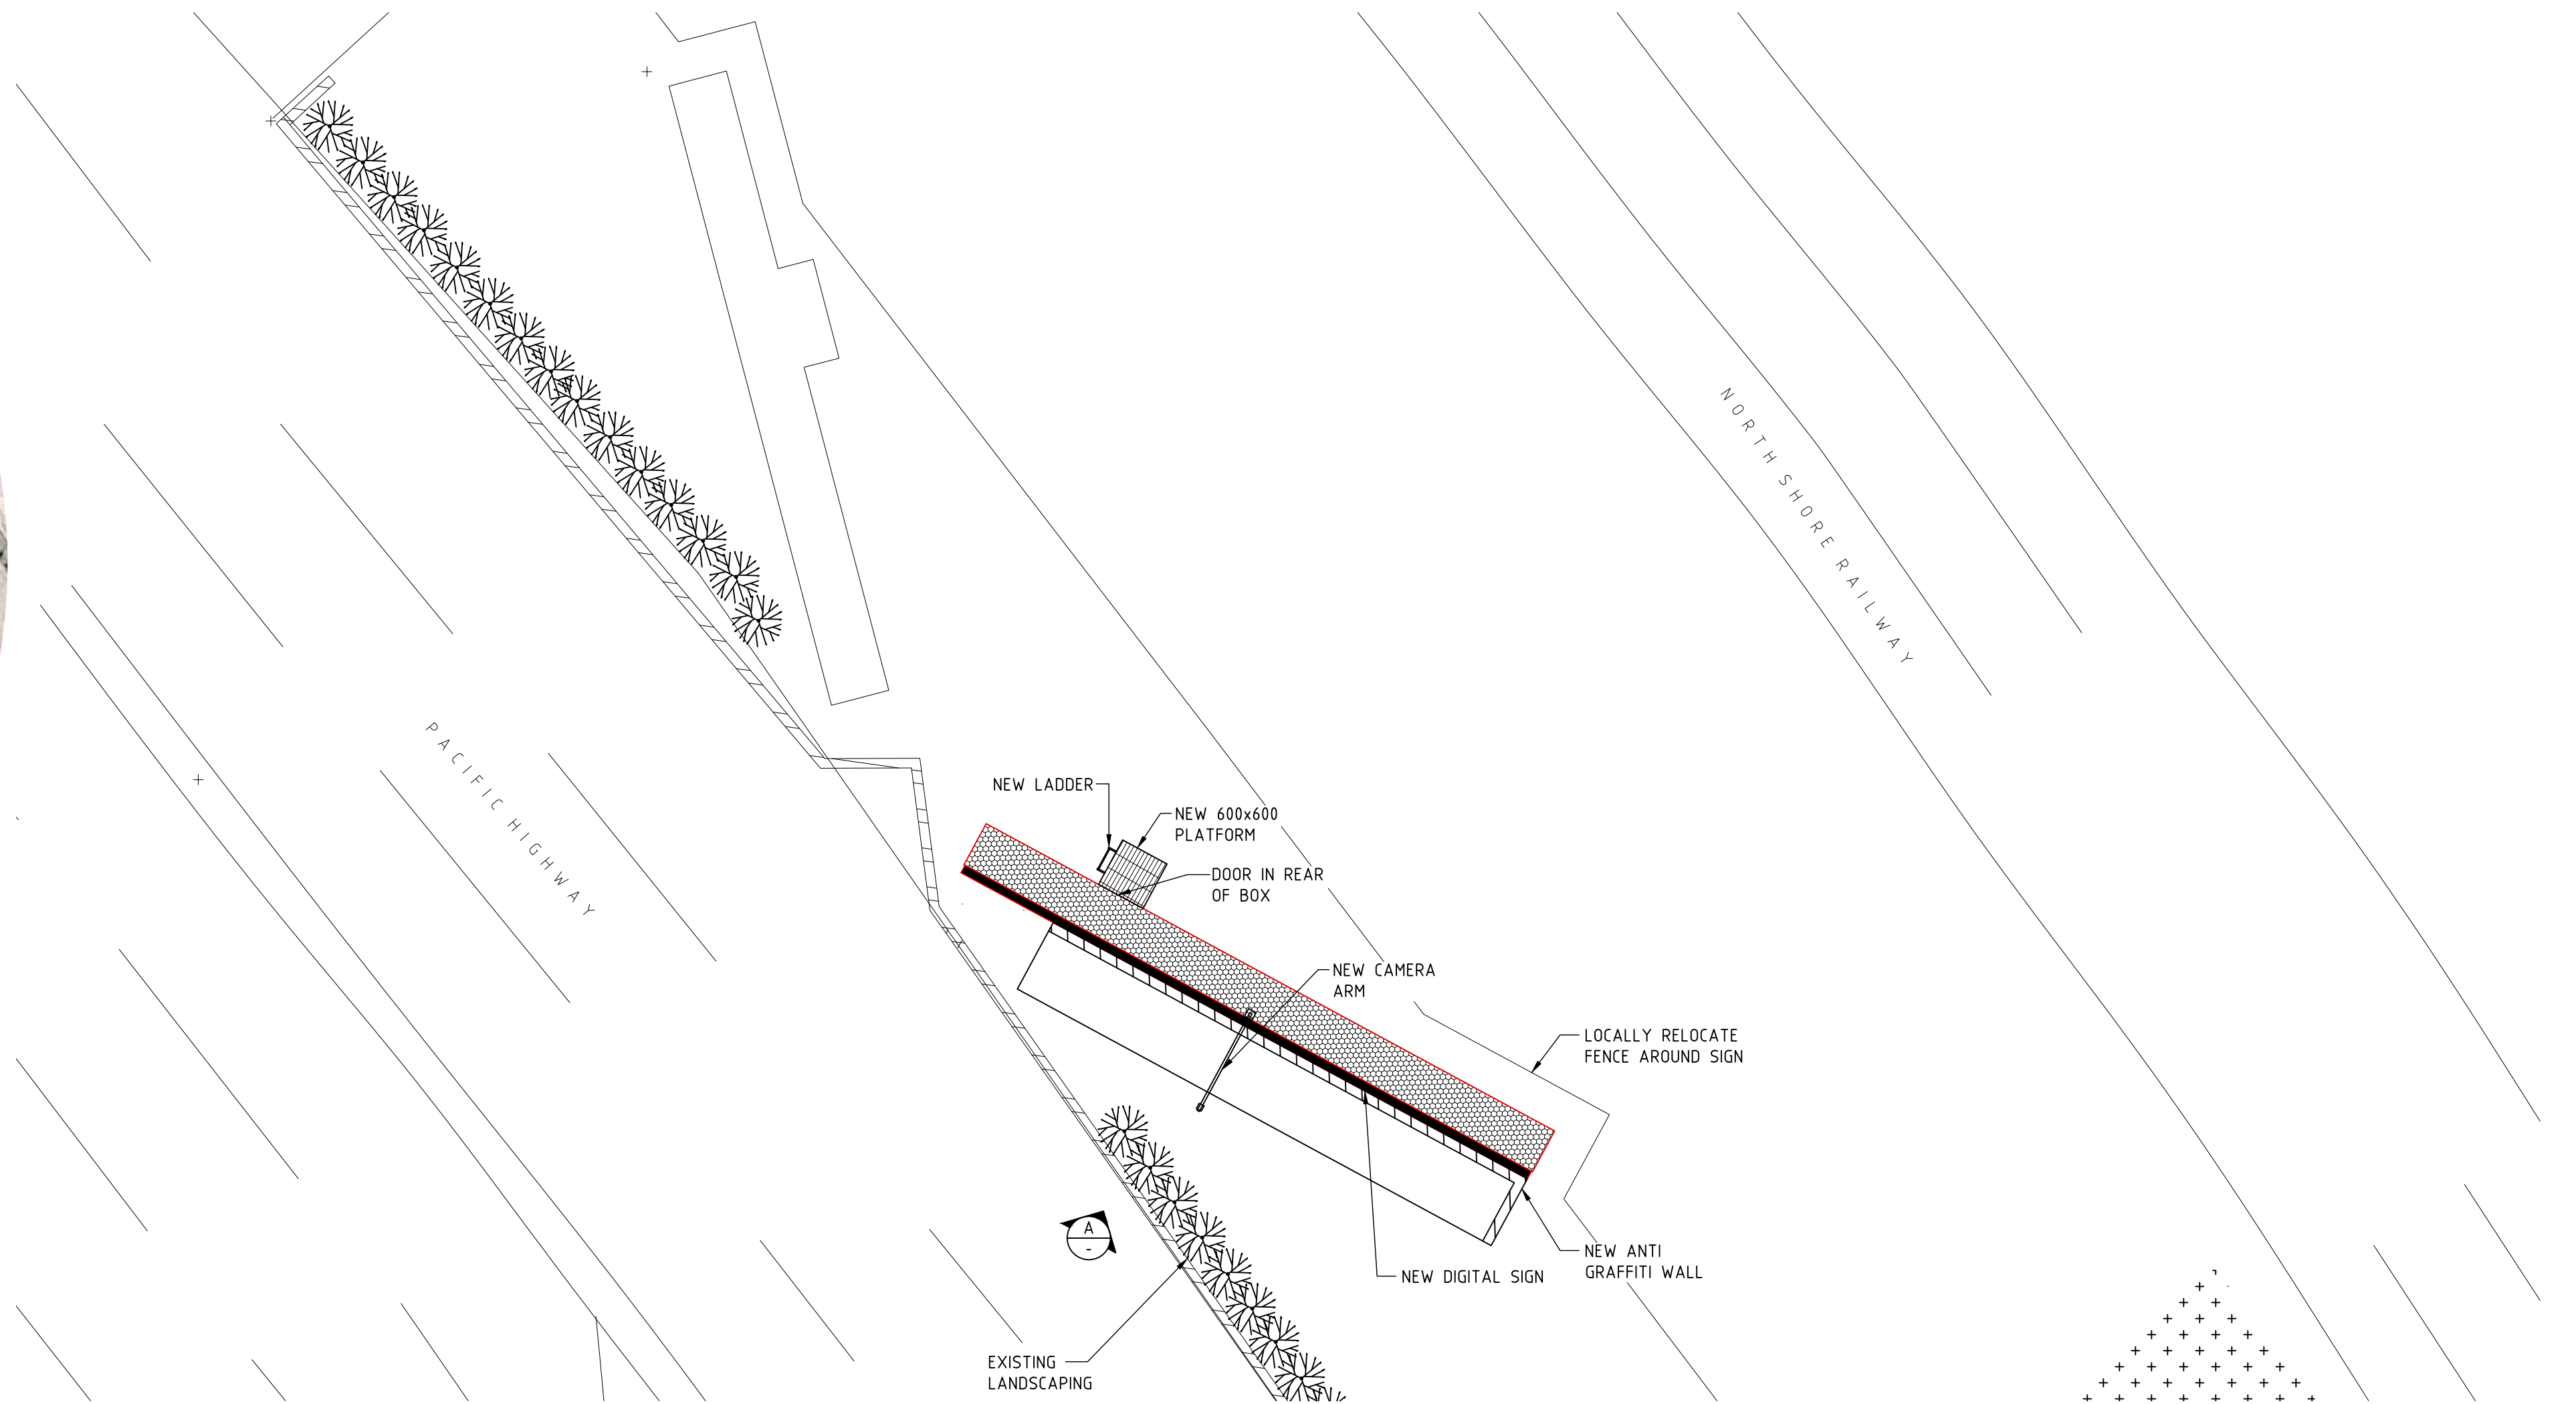

SITE PLAN
SCALE 1:100

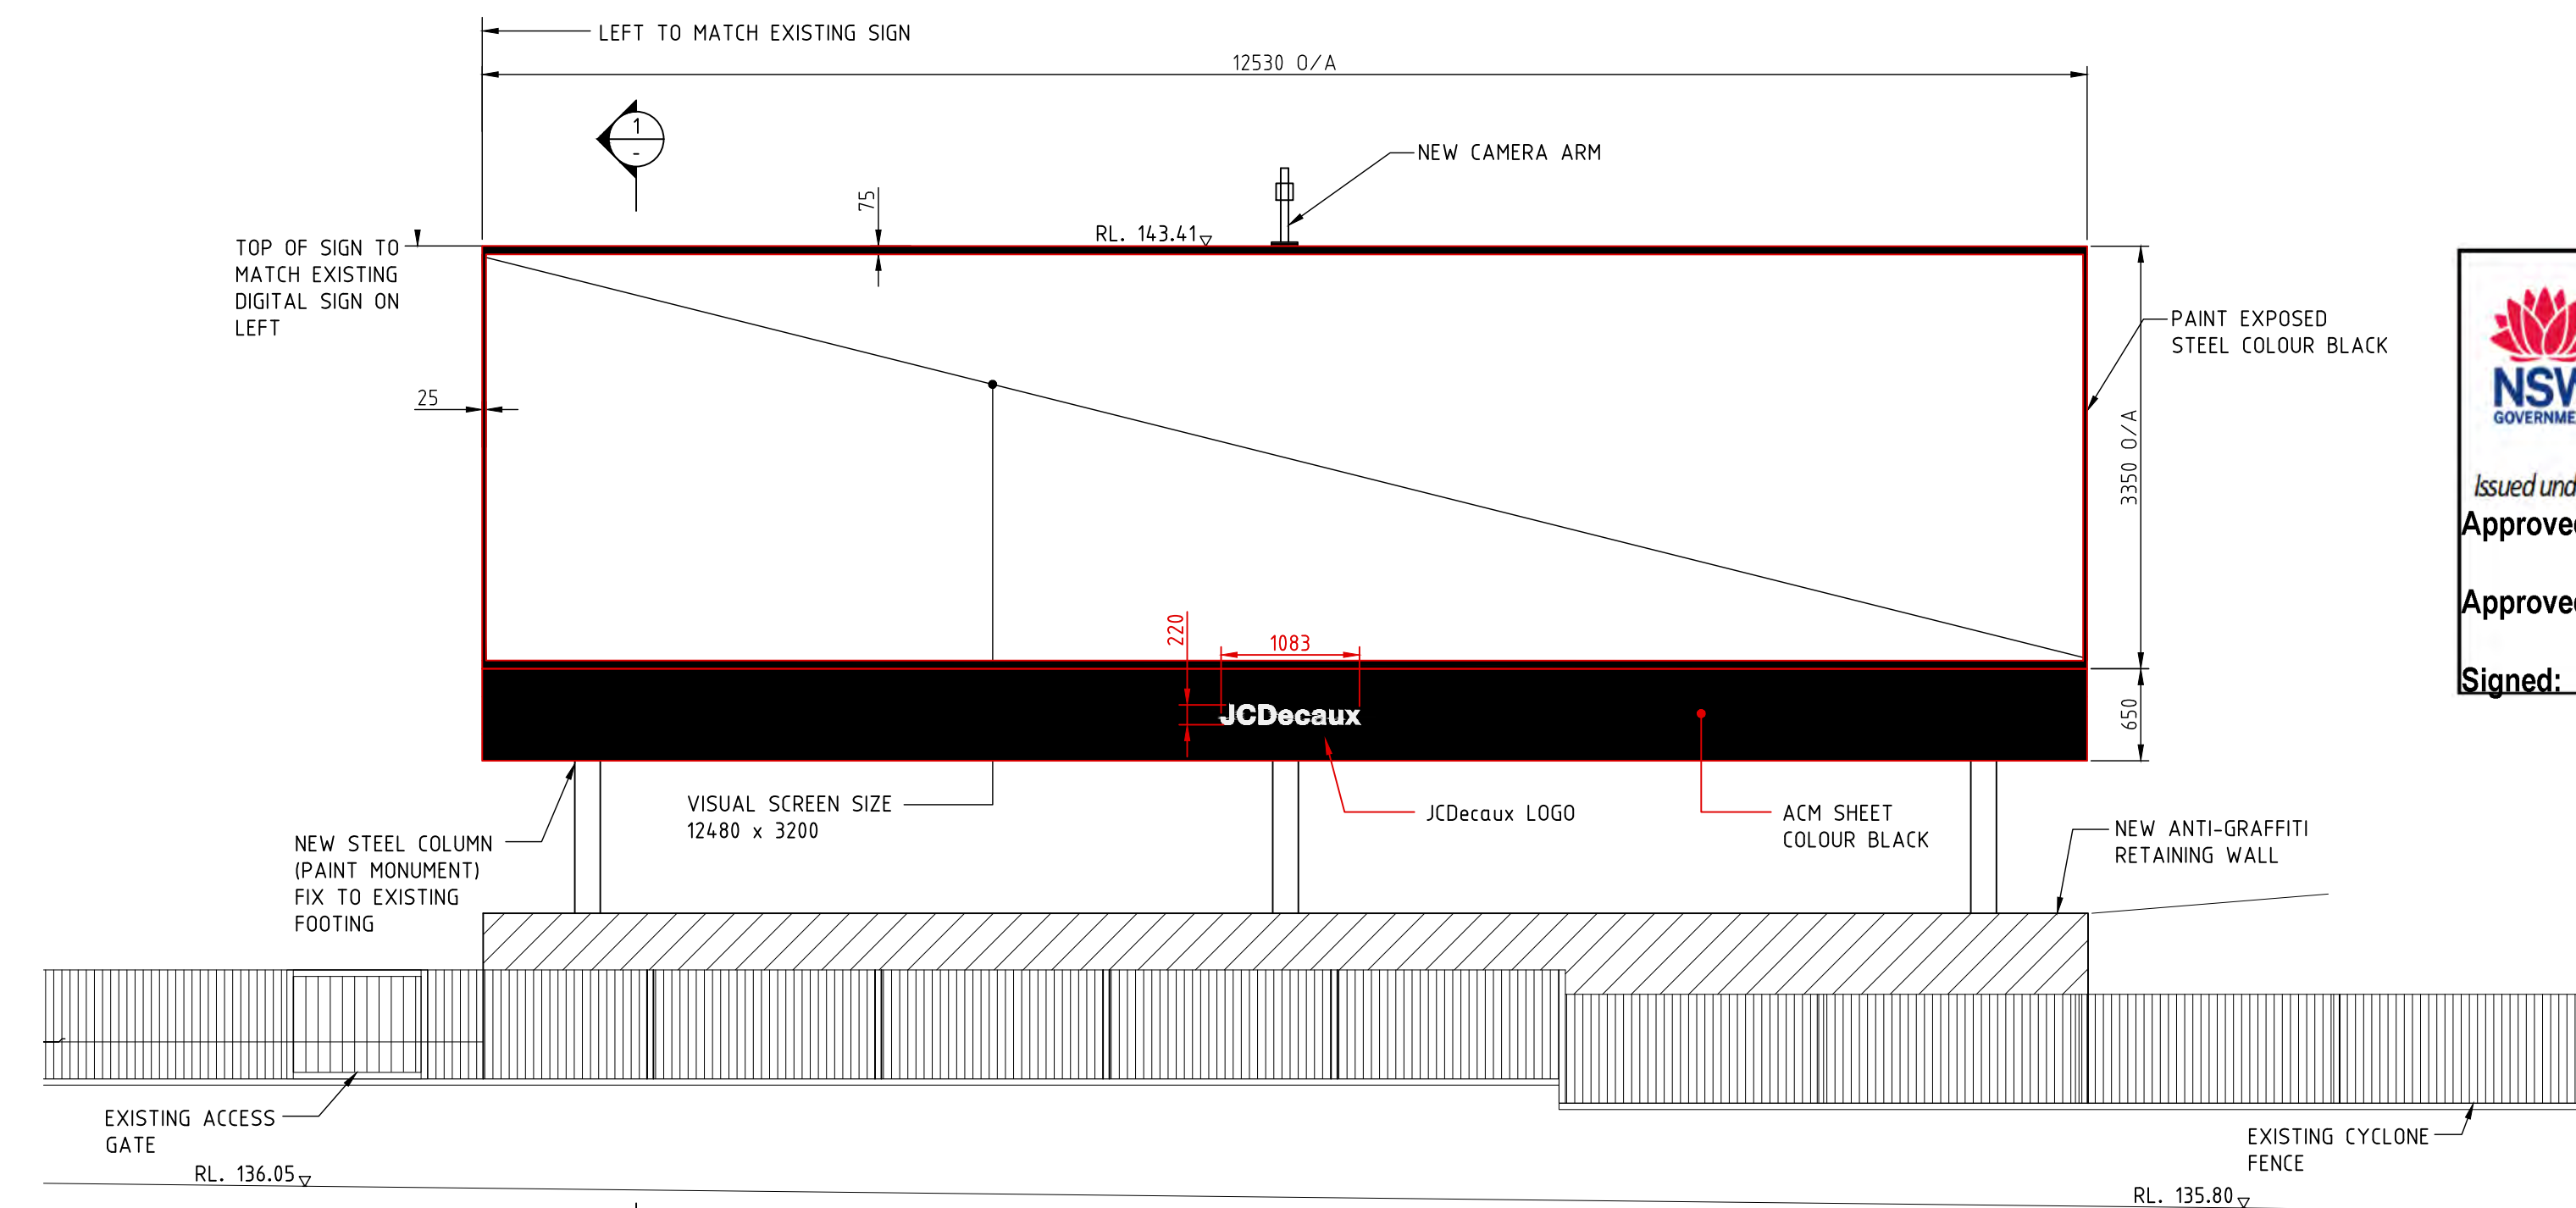


ELEVATION A
SCALE 1:50

 **Department of Planning and Environment**

Issued under the Environmental Planning and Assessment Act 1979
Approved Application No: DA 22/5184

Approved on: 16 May 2023

Signed: AW Sheet No: 2 of 4

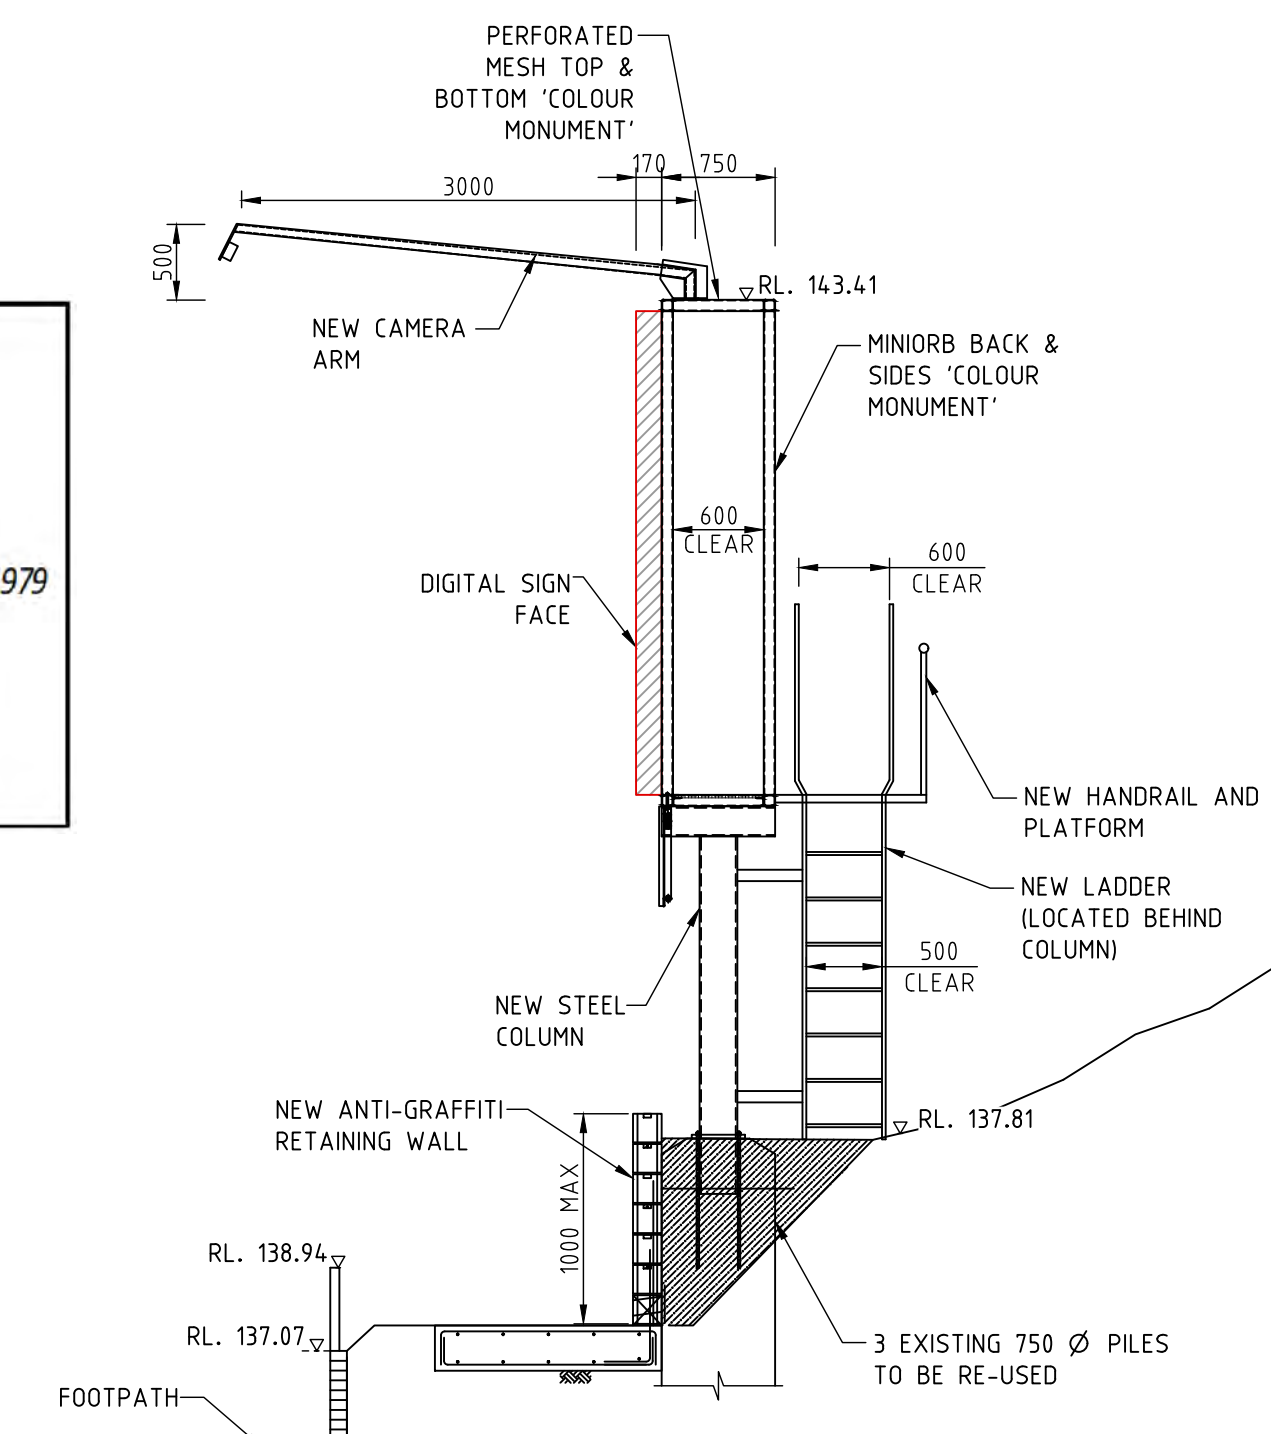

SECTION 1
SCALE 1:50

NOT FOR CONSTRUCTION

ISS	DATE	COMMENT
A	09/12/21	ISSUED FOR APPROVAL
B	11/01/22	ISSUED FOR APPROVAL
C	17/01/22	ISSUED FOR APPROVAL
D	01/02/22	ISSUED FOR APPROVAL
E	27/10/22	ISSUED FOR APPROVAL



Suite 1, Building 8, 49 Frenchs Forest Road East,
Frenchs Forest, NSW 2086
P.O. Box 652, Forestville, NSW 2087
Ph: 02 9451 3455 Fax: 02 9451 3466
Email: info@dbce.com.au
ABN 23 039 013 724

CLIENT:
JCDecaux

PROJECT:
PACIFIC HIGHWAY, PYMBLE, SYDNEY TRAINS

TITLE:
**EXISTING
GENERAL ARRANGEMENT &
SITE PLAN**

DRAWN M.T.	DESIGN J.L.	DATE: DEC' 21
JOB NO: 21270	DWG NO: DA02	
SCALE @ A1: AS SHOWN		REV: E




Department of Planning
and Environment

Issued under the Environmental Planning and Assessment Act 1979
Approved Application No: DA 22/5184

Approved on: 16 May 2023

Signed: AW Sheet No: 4 of 4

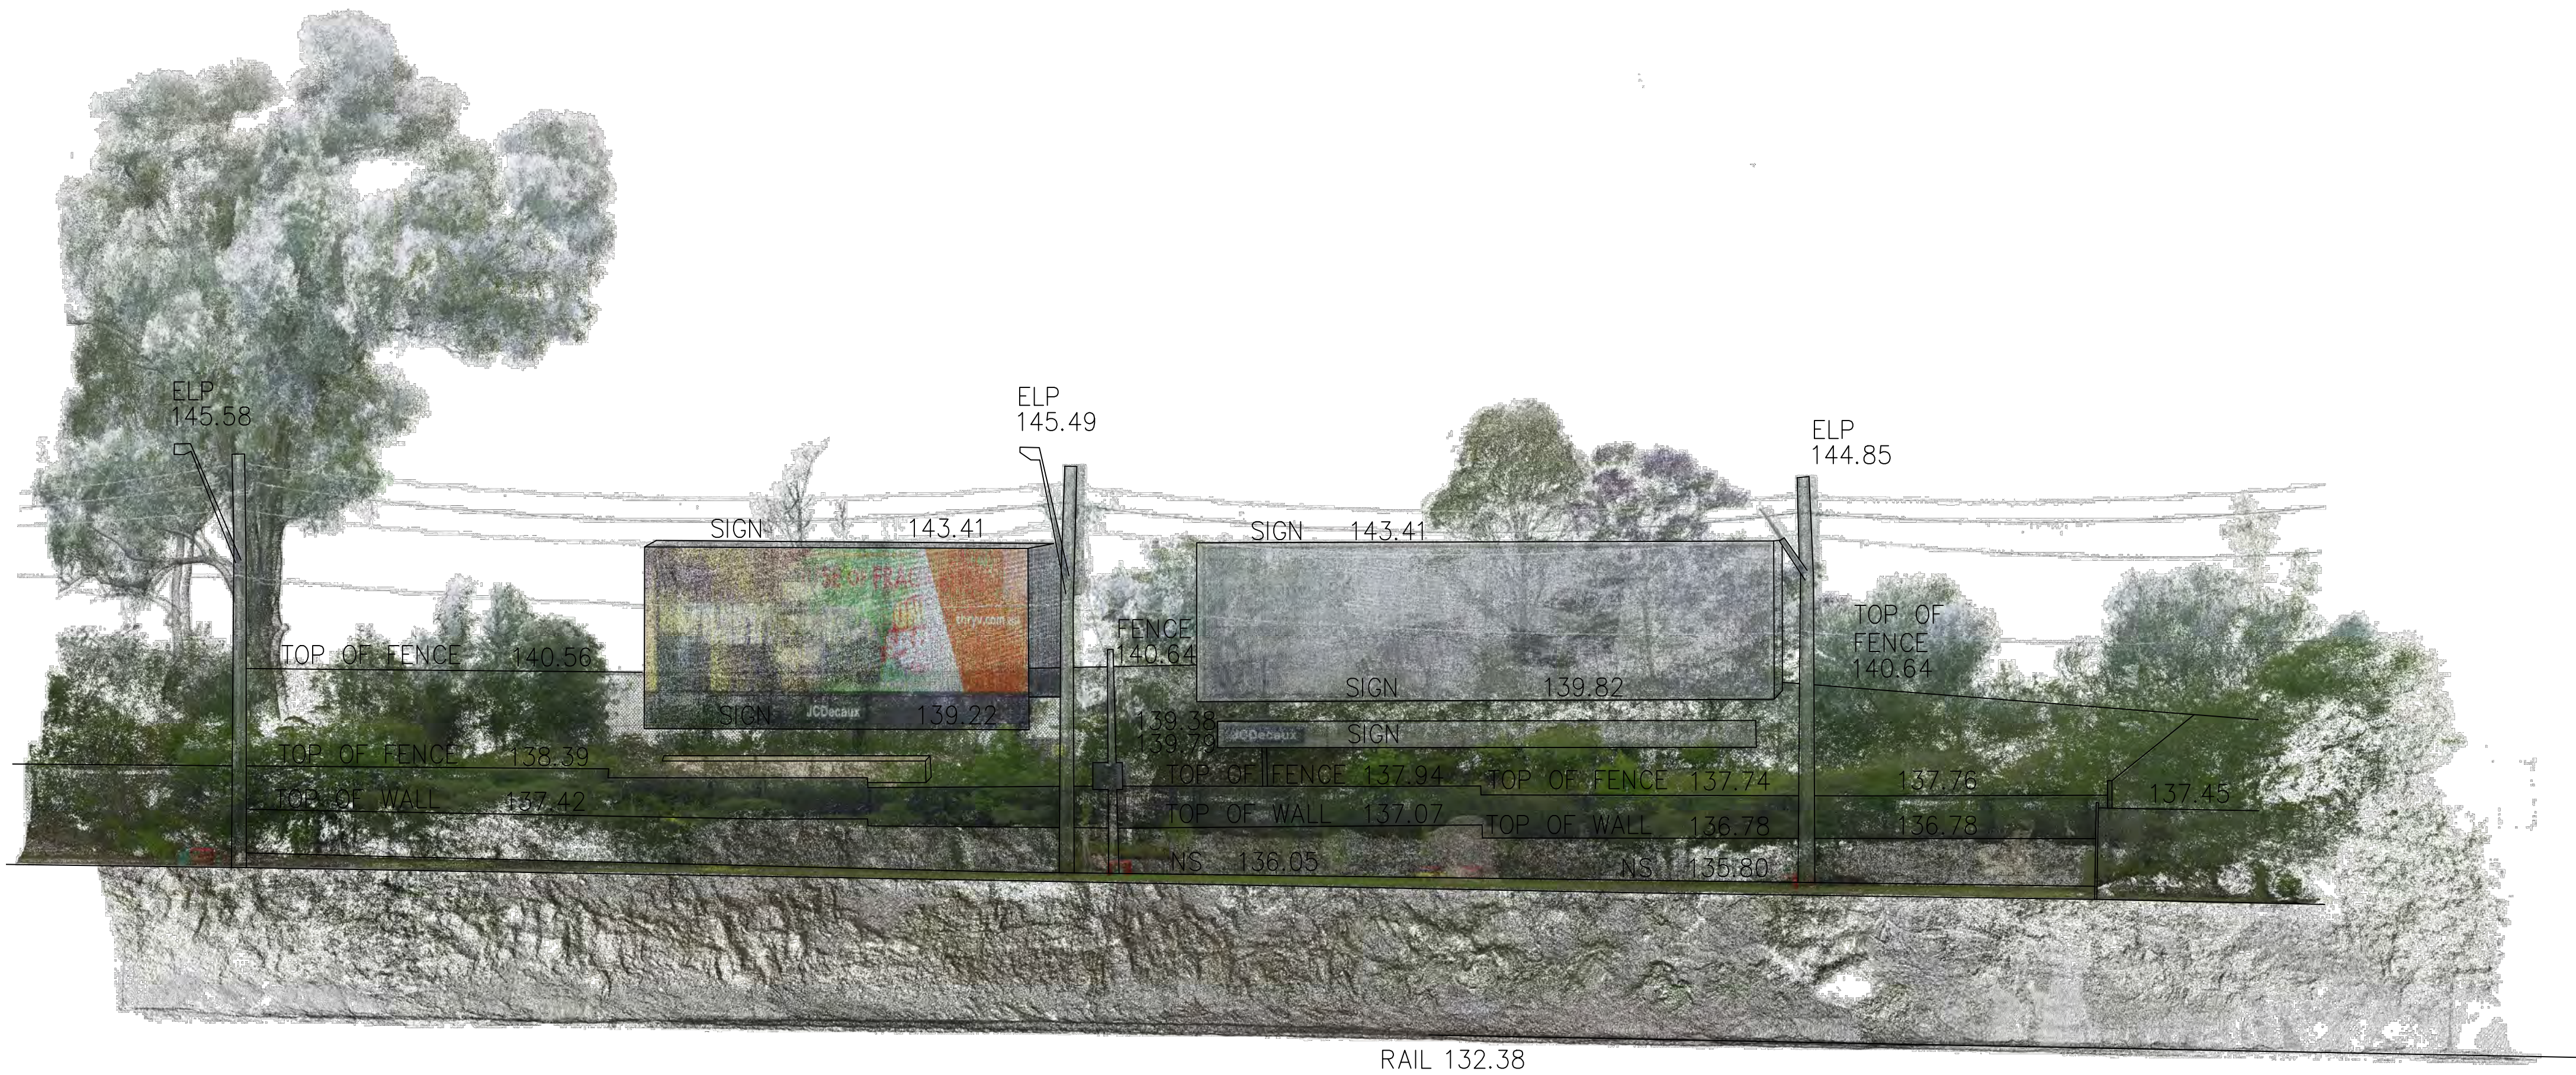

VIEW TOWARDS N - W



VIEW TOWARDS N - E

H	00/00/00	—	00	D	00/00/00	—	00
G	00/00/00	—	00	C	00/00/00	—	00
F	00/00/00	—	00	B	00/00/00	—	01
E	00/00/00	—	00	A	00/00/00	—	01
Revision	Date	Description	Reference	Revision	Date	Description	Reference