




**1 SECTION A-A**  
SCALE 1:100

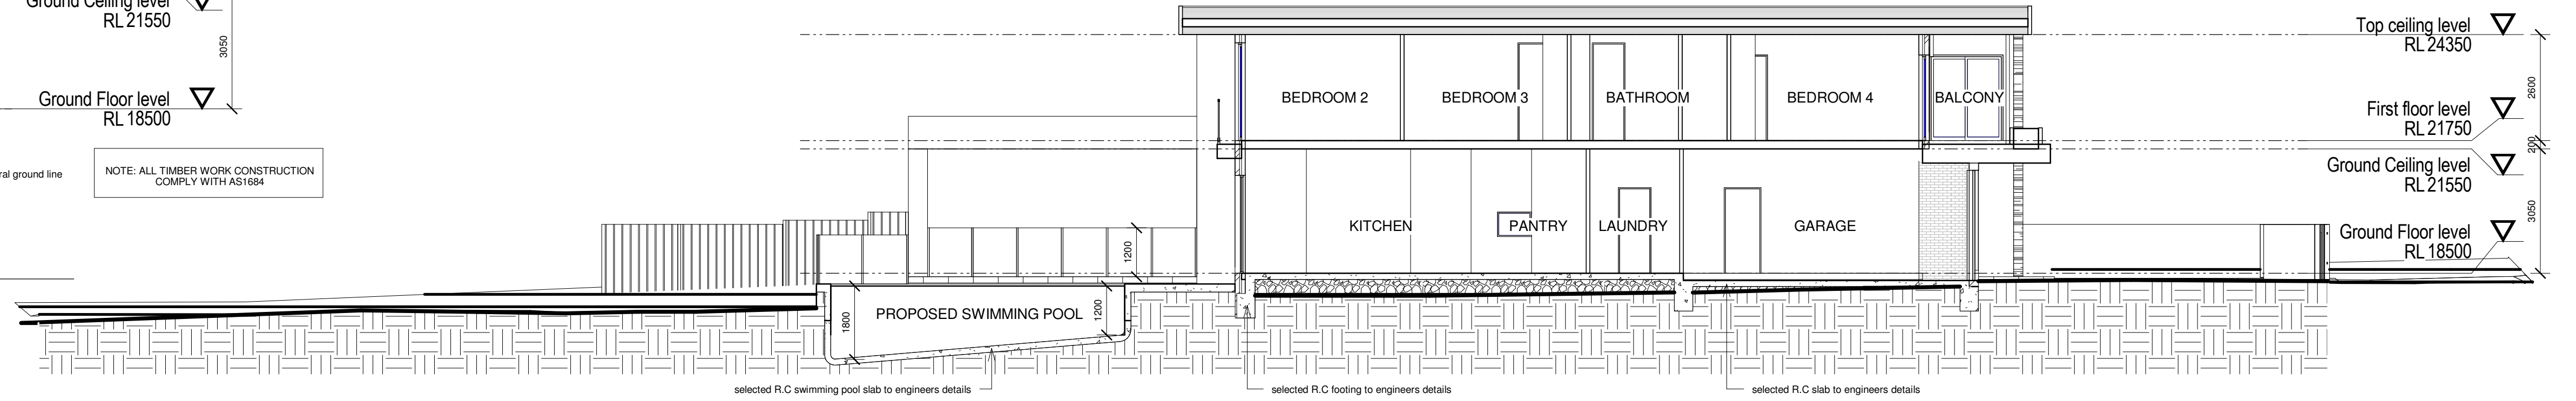


**2 SECTION B-B**  
SCALE 1:100

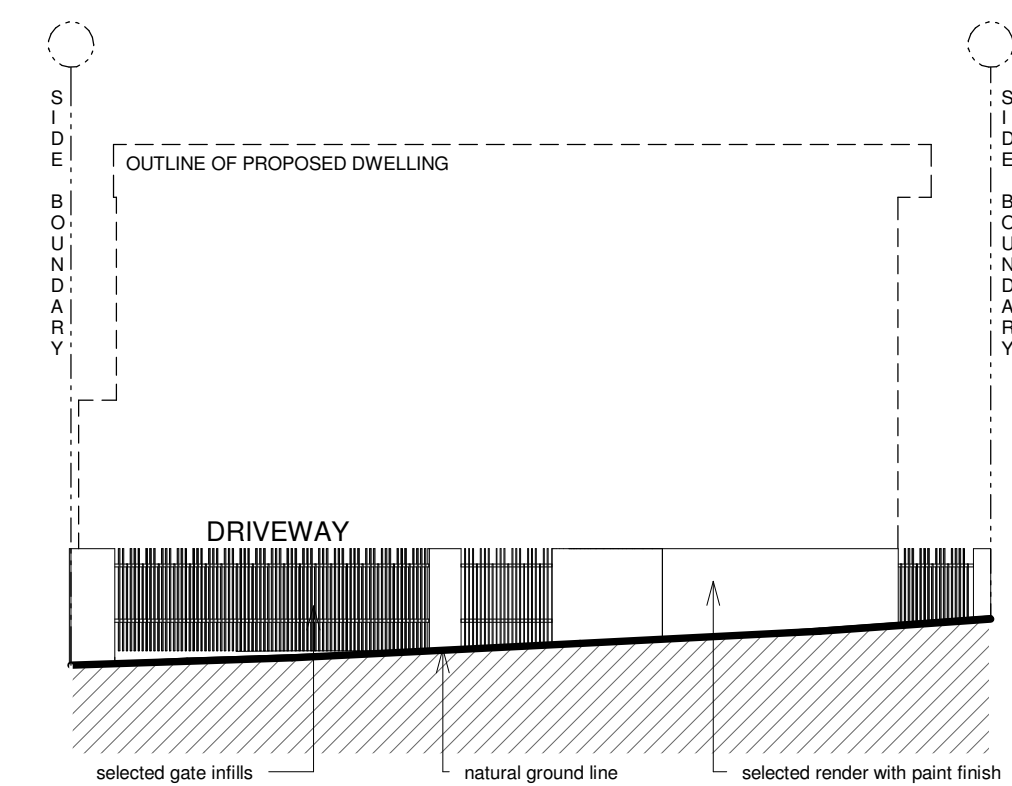


**4 FENCE DETAIL**  
SCALE 1:100

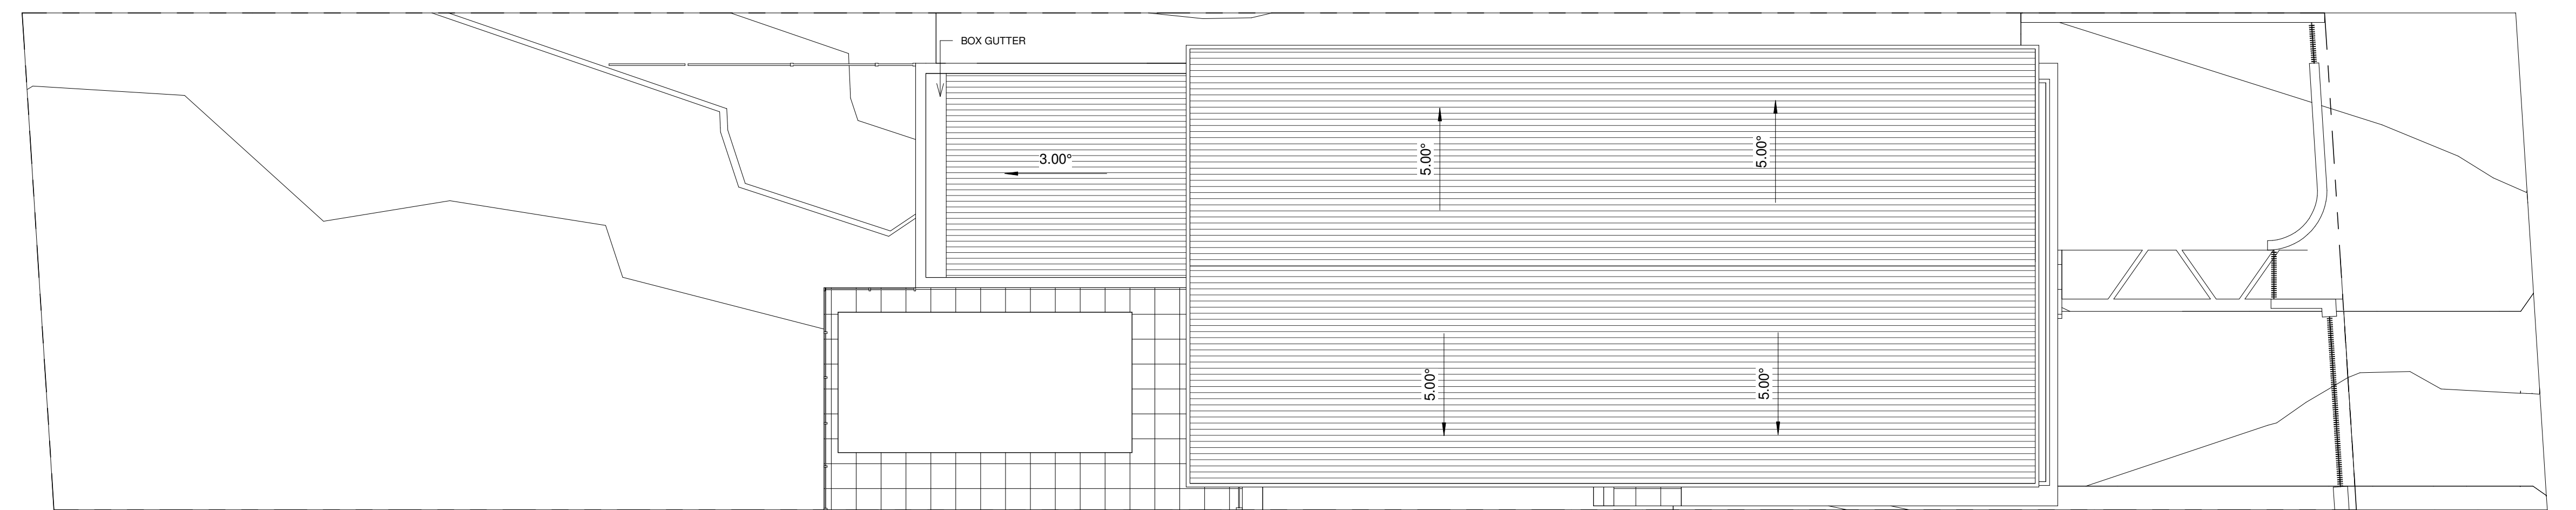

**3 ROOF PLAN**  
SCALE 1:100

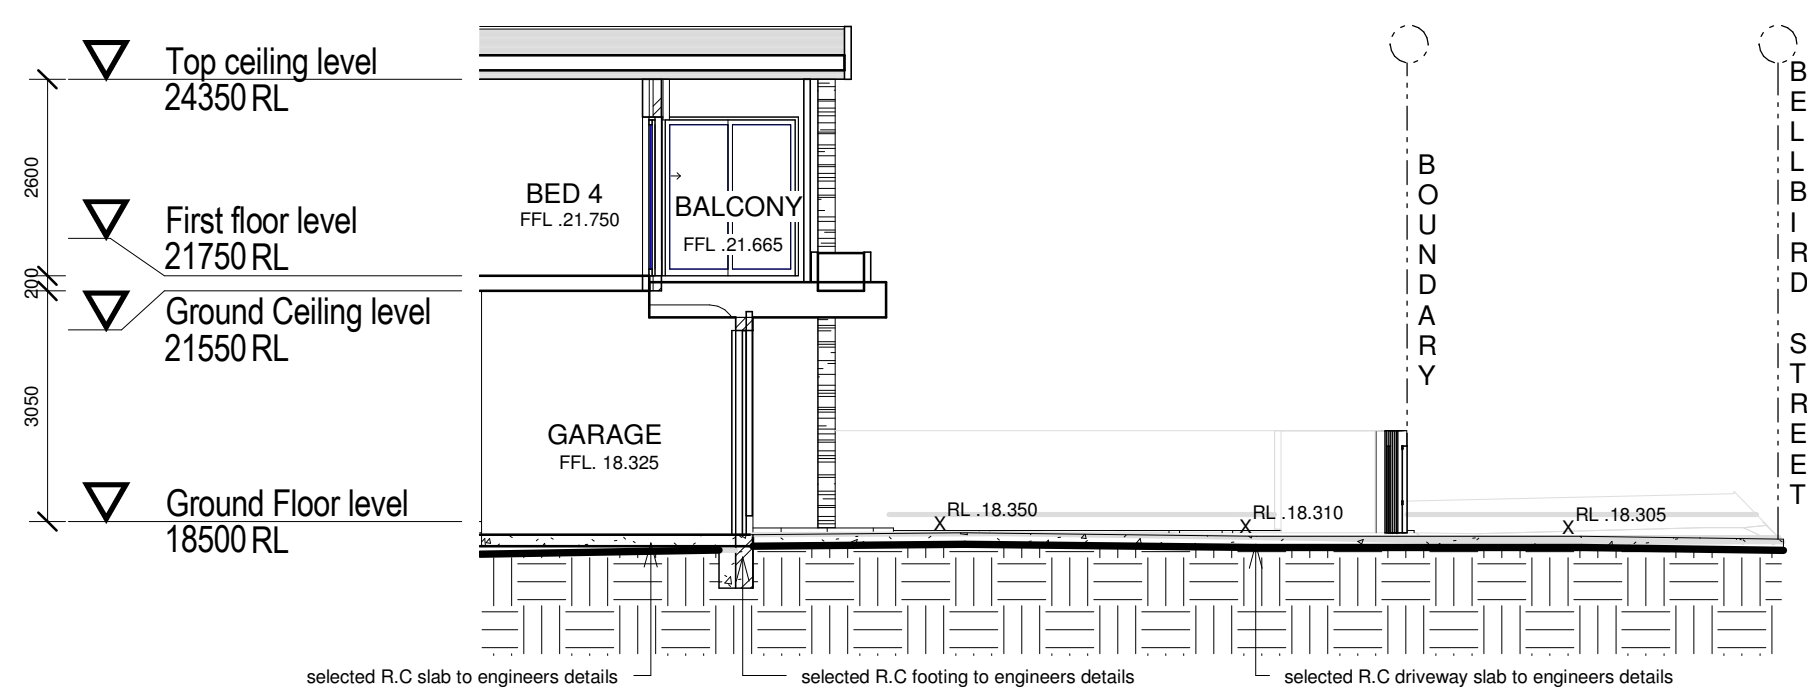

**5 DRIVEWAY PROFILE**  
SCALE 1:100

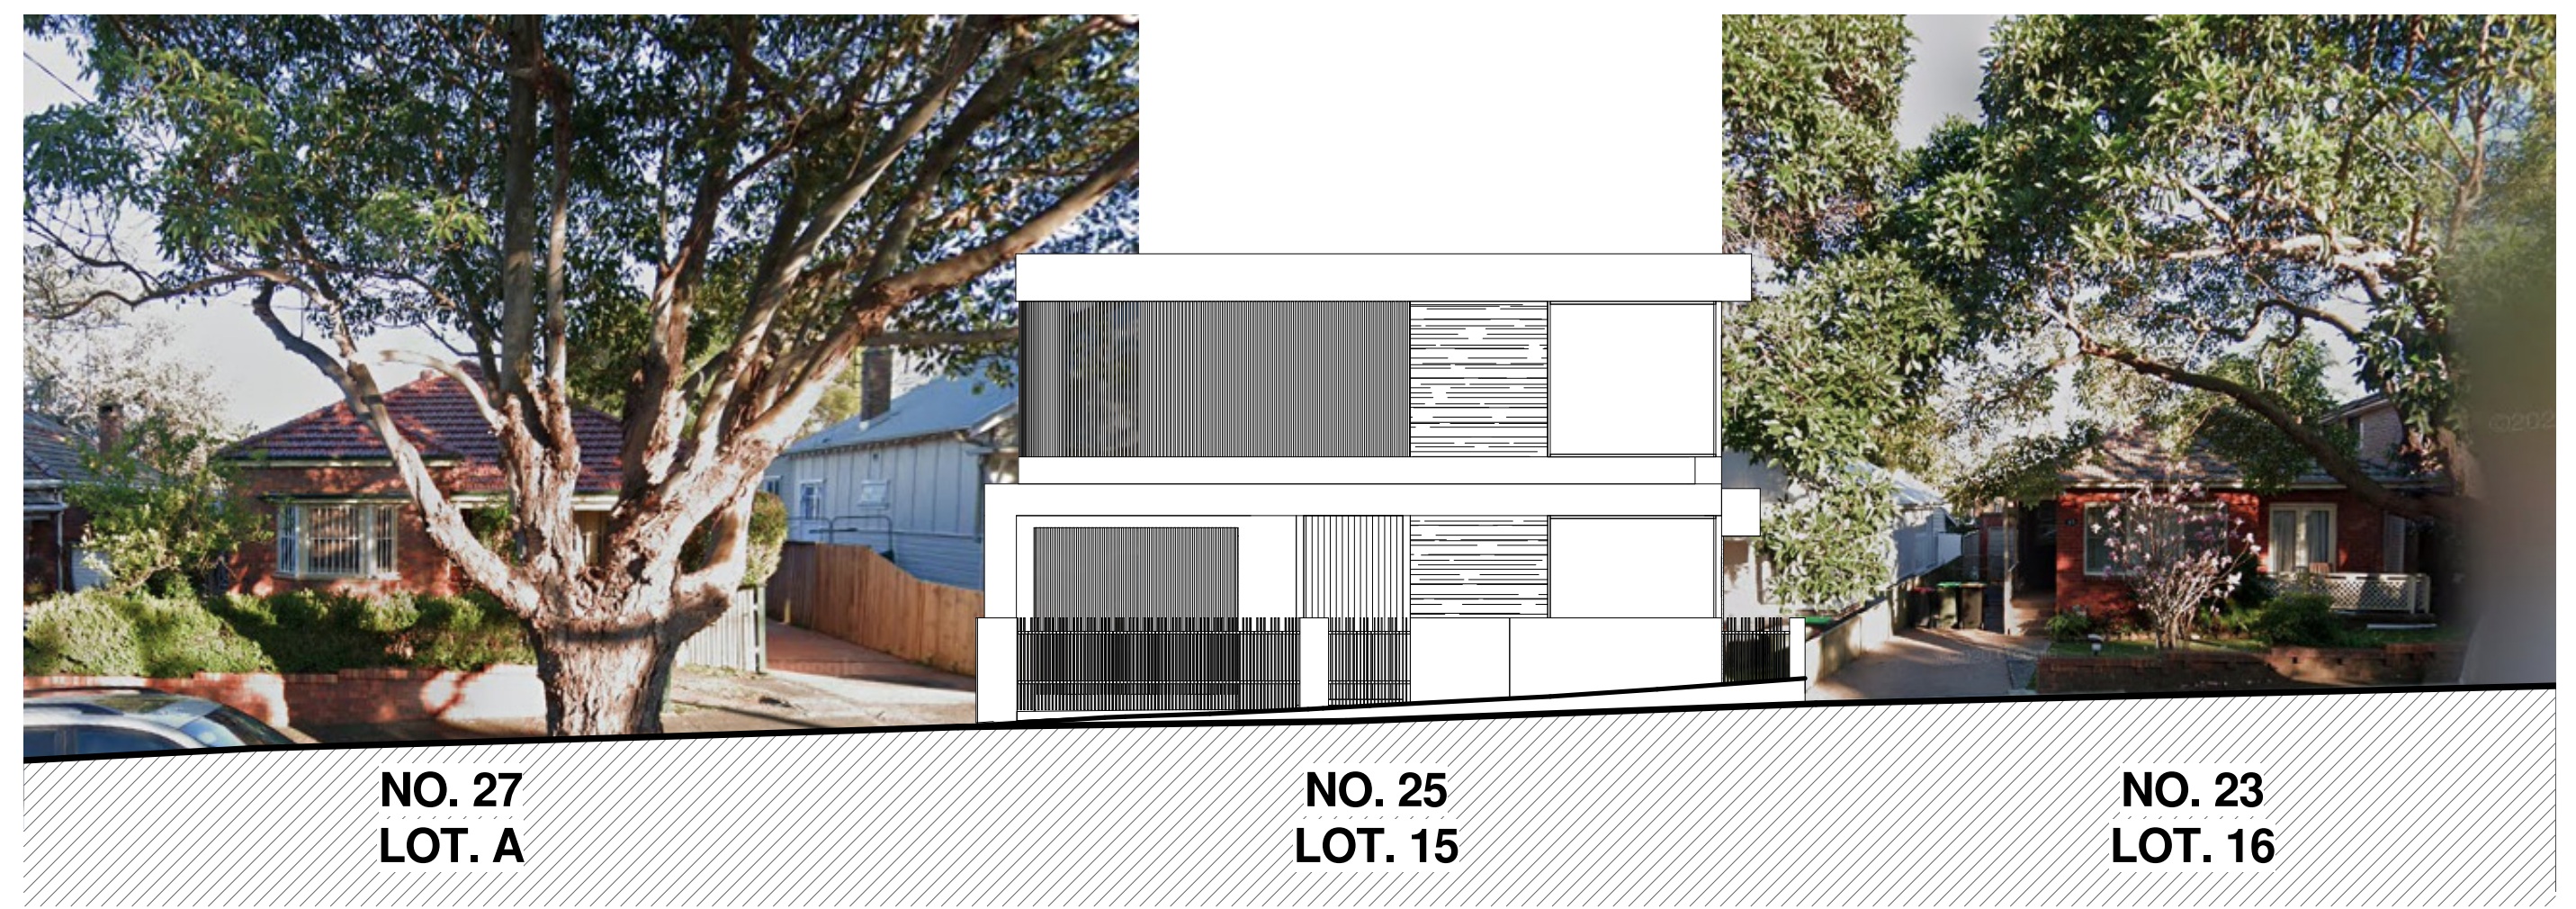

**6 STREETScape**  
SCALE 1:100

**d**  
dvyne design  
SHOP 1, 23-27 PATON STREET,  
MERRYLANDS WEST, NSW 2160  
(02) 9637 1111  
jack@dvyne.com.au  
www.dvyne.com.au  
DESIGN | CONSTRUCT | CONSULT

<b>JOB DESCRIPTION</b>
Prop. 2 storey and pool AT No. 25 Bellbird street Canterbury

<b>DRAWING TITLE</b>
SECTIONS / ROOF /STREETScape
<b>CLIENT DETAILS</b>
Mr. & Mrs Azzam

DO NOT SCALE THE DRAWINGS, READ ALL DIMENSIONS SHOWN.  
ALL DIMENSIONS, NOTES ON ALL PLANS AND CONSENT DOCUMENTS MUST BE CHECKED AND VERIFIED BY THE CONTRACTOR PRIOR TO ANY COMMENCEMENT OF ANY BUILDING WORKS ON SITE, TO CLARIFY ANY DISCREPANCIES BETWEEN ALL PLAN DRAWINGS AND DOCUMENTATION RELEVANT TO THE PROPOSAL / SITE WORKS. GROUND LEVELS MAY VARY DUE TO SITE CONDITIONS. COPYRIGHT - THESE DRAWINGS REMAIN THE PROPERTY OF DVYNE DESIGN JT PTY LTD AND CAN NOT BE ALTERED OR REPRODUCED WITHOUT WRITTEN CONSENT.

<b>DRAWN</b>	JT
<b>DATE</b>	FEB 2022
<b>CHECKED</b>	JACK
<b>SCALE</b>	1:100
<b>JOB NUMBER</b>	21115-00
<b>NUMBER IN SET</b>	A04
<b>ISSUE</b>	B

<b>ISSUE</b>	<b>AMENDMENT</b>
A	CONCEPT PLAN
B	DA SUBMISSION

<b>BY</b>	<b>DATE</b>
JK	JAN 22
JN	FEB 22