



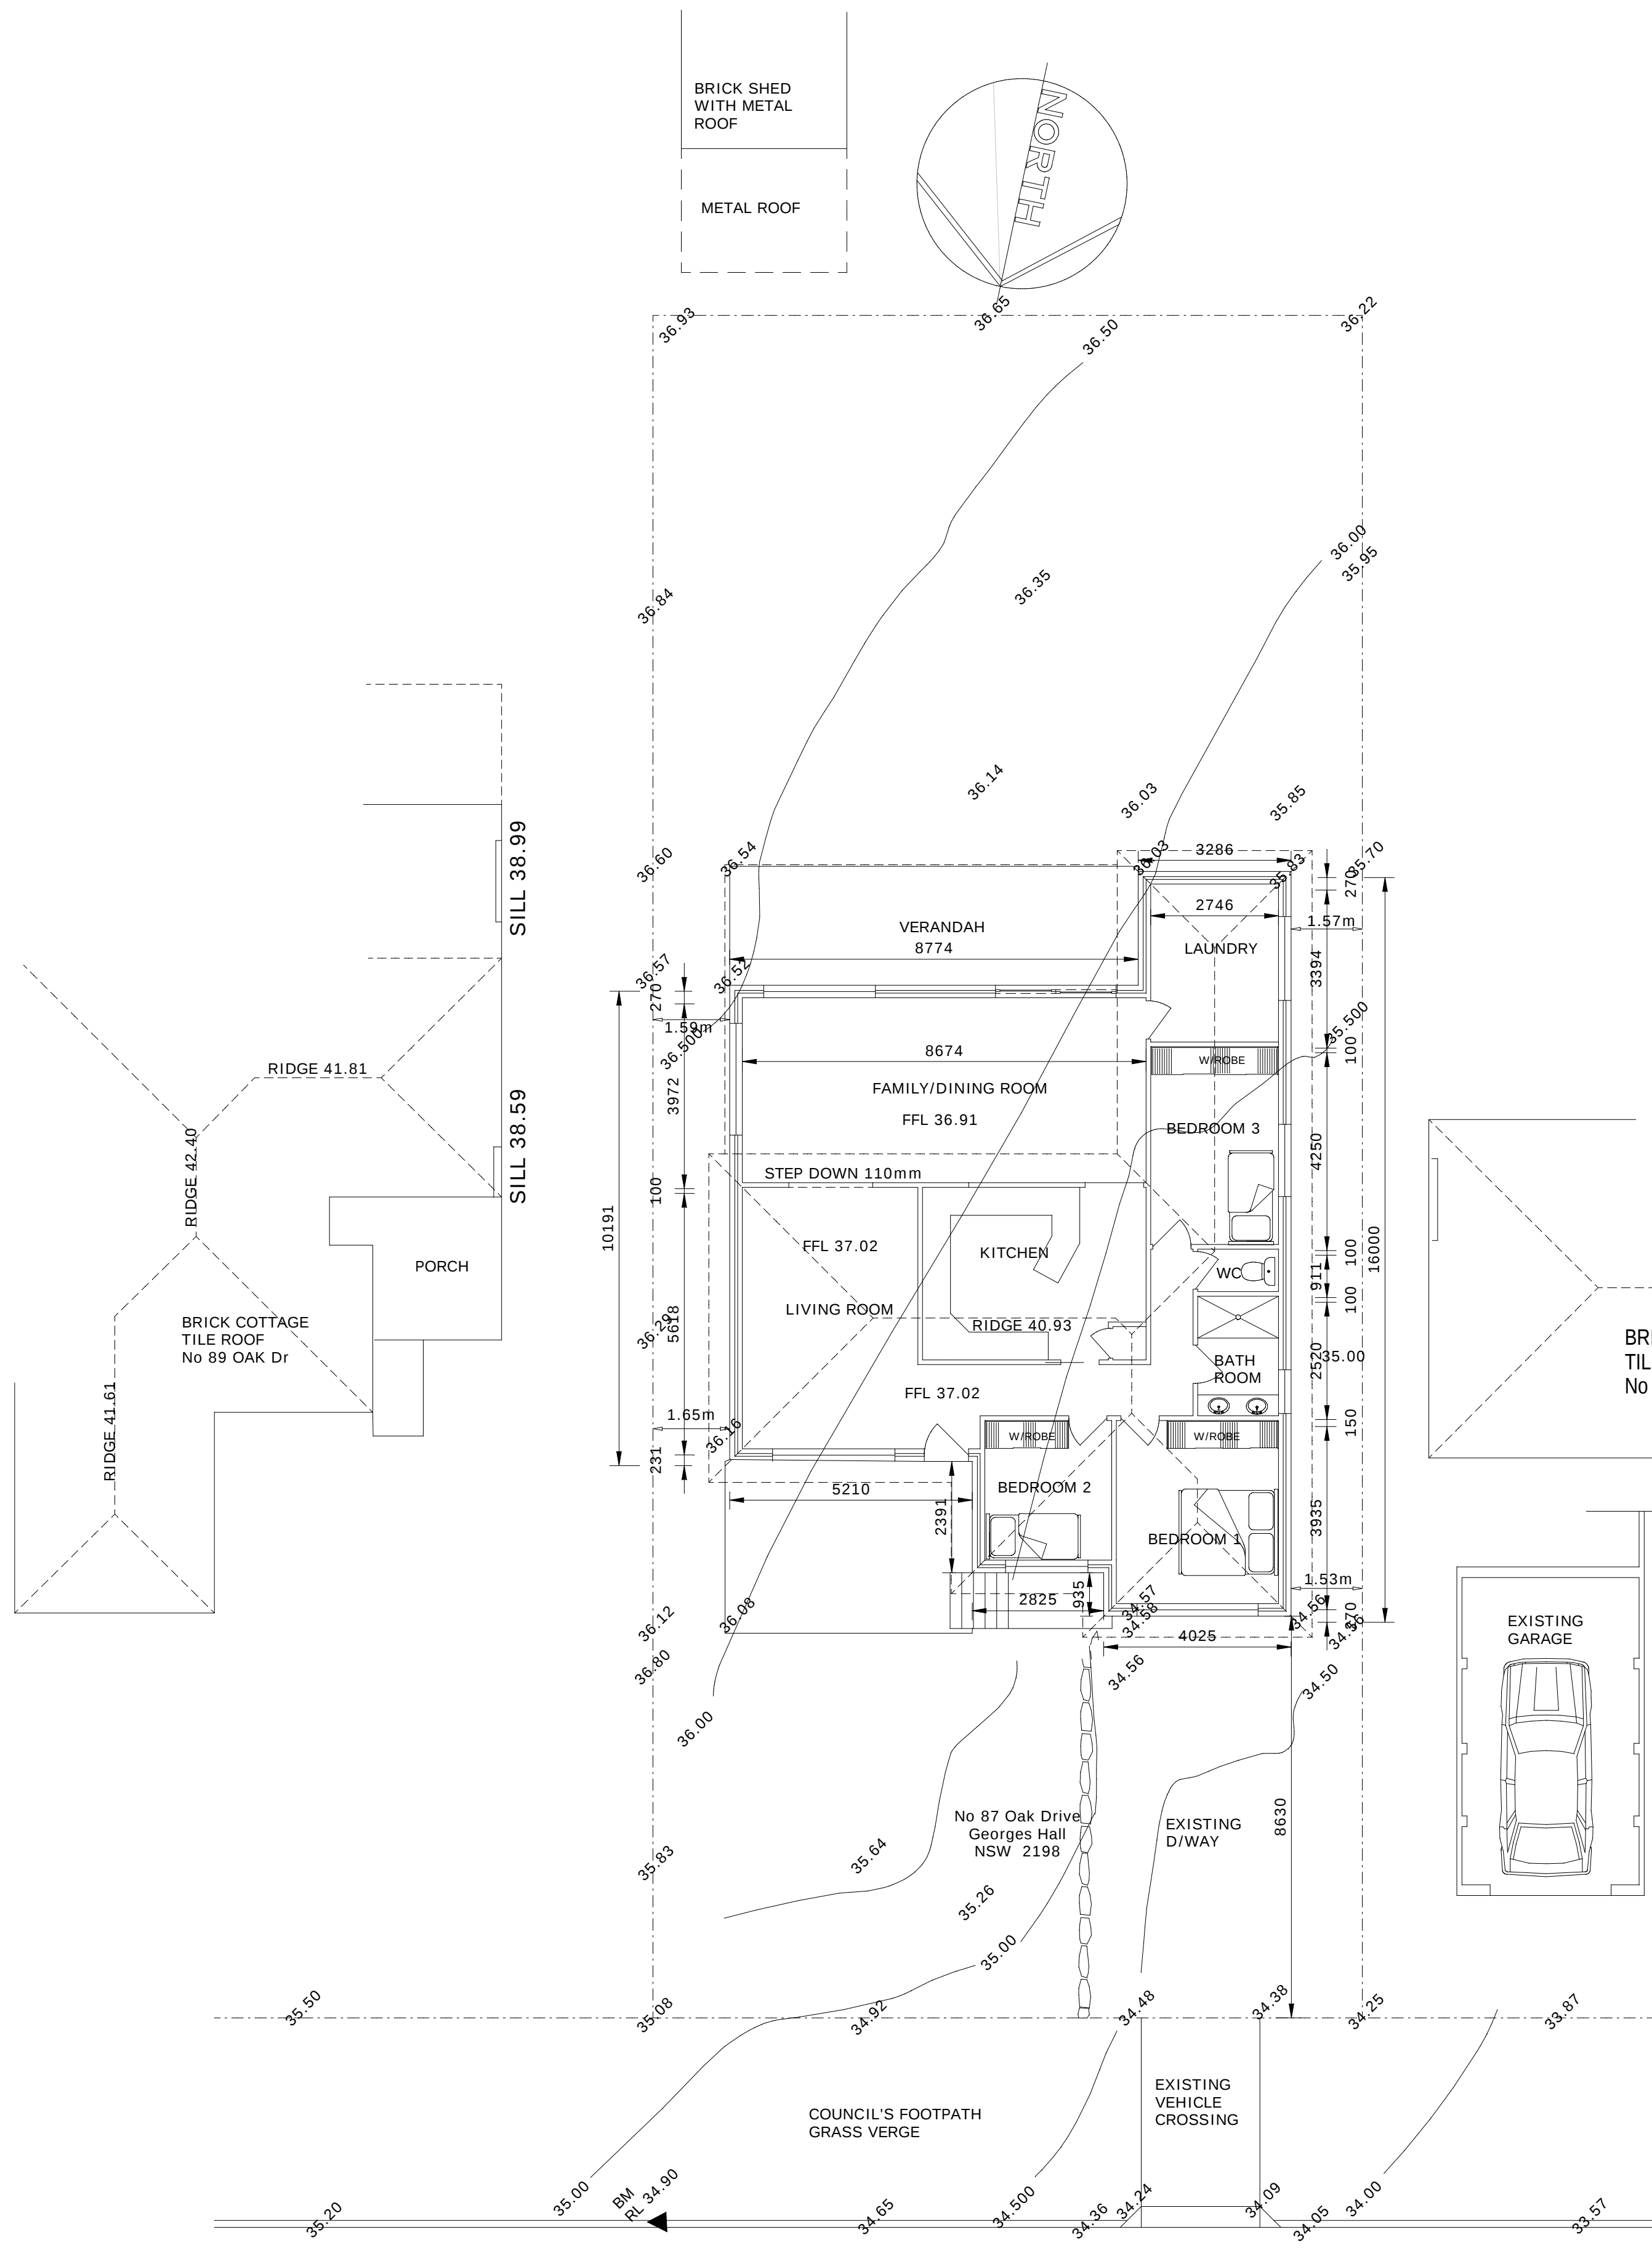

EXISTING SITE & FLOOR PLAN
Scale 1 :100

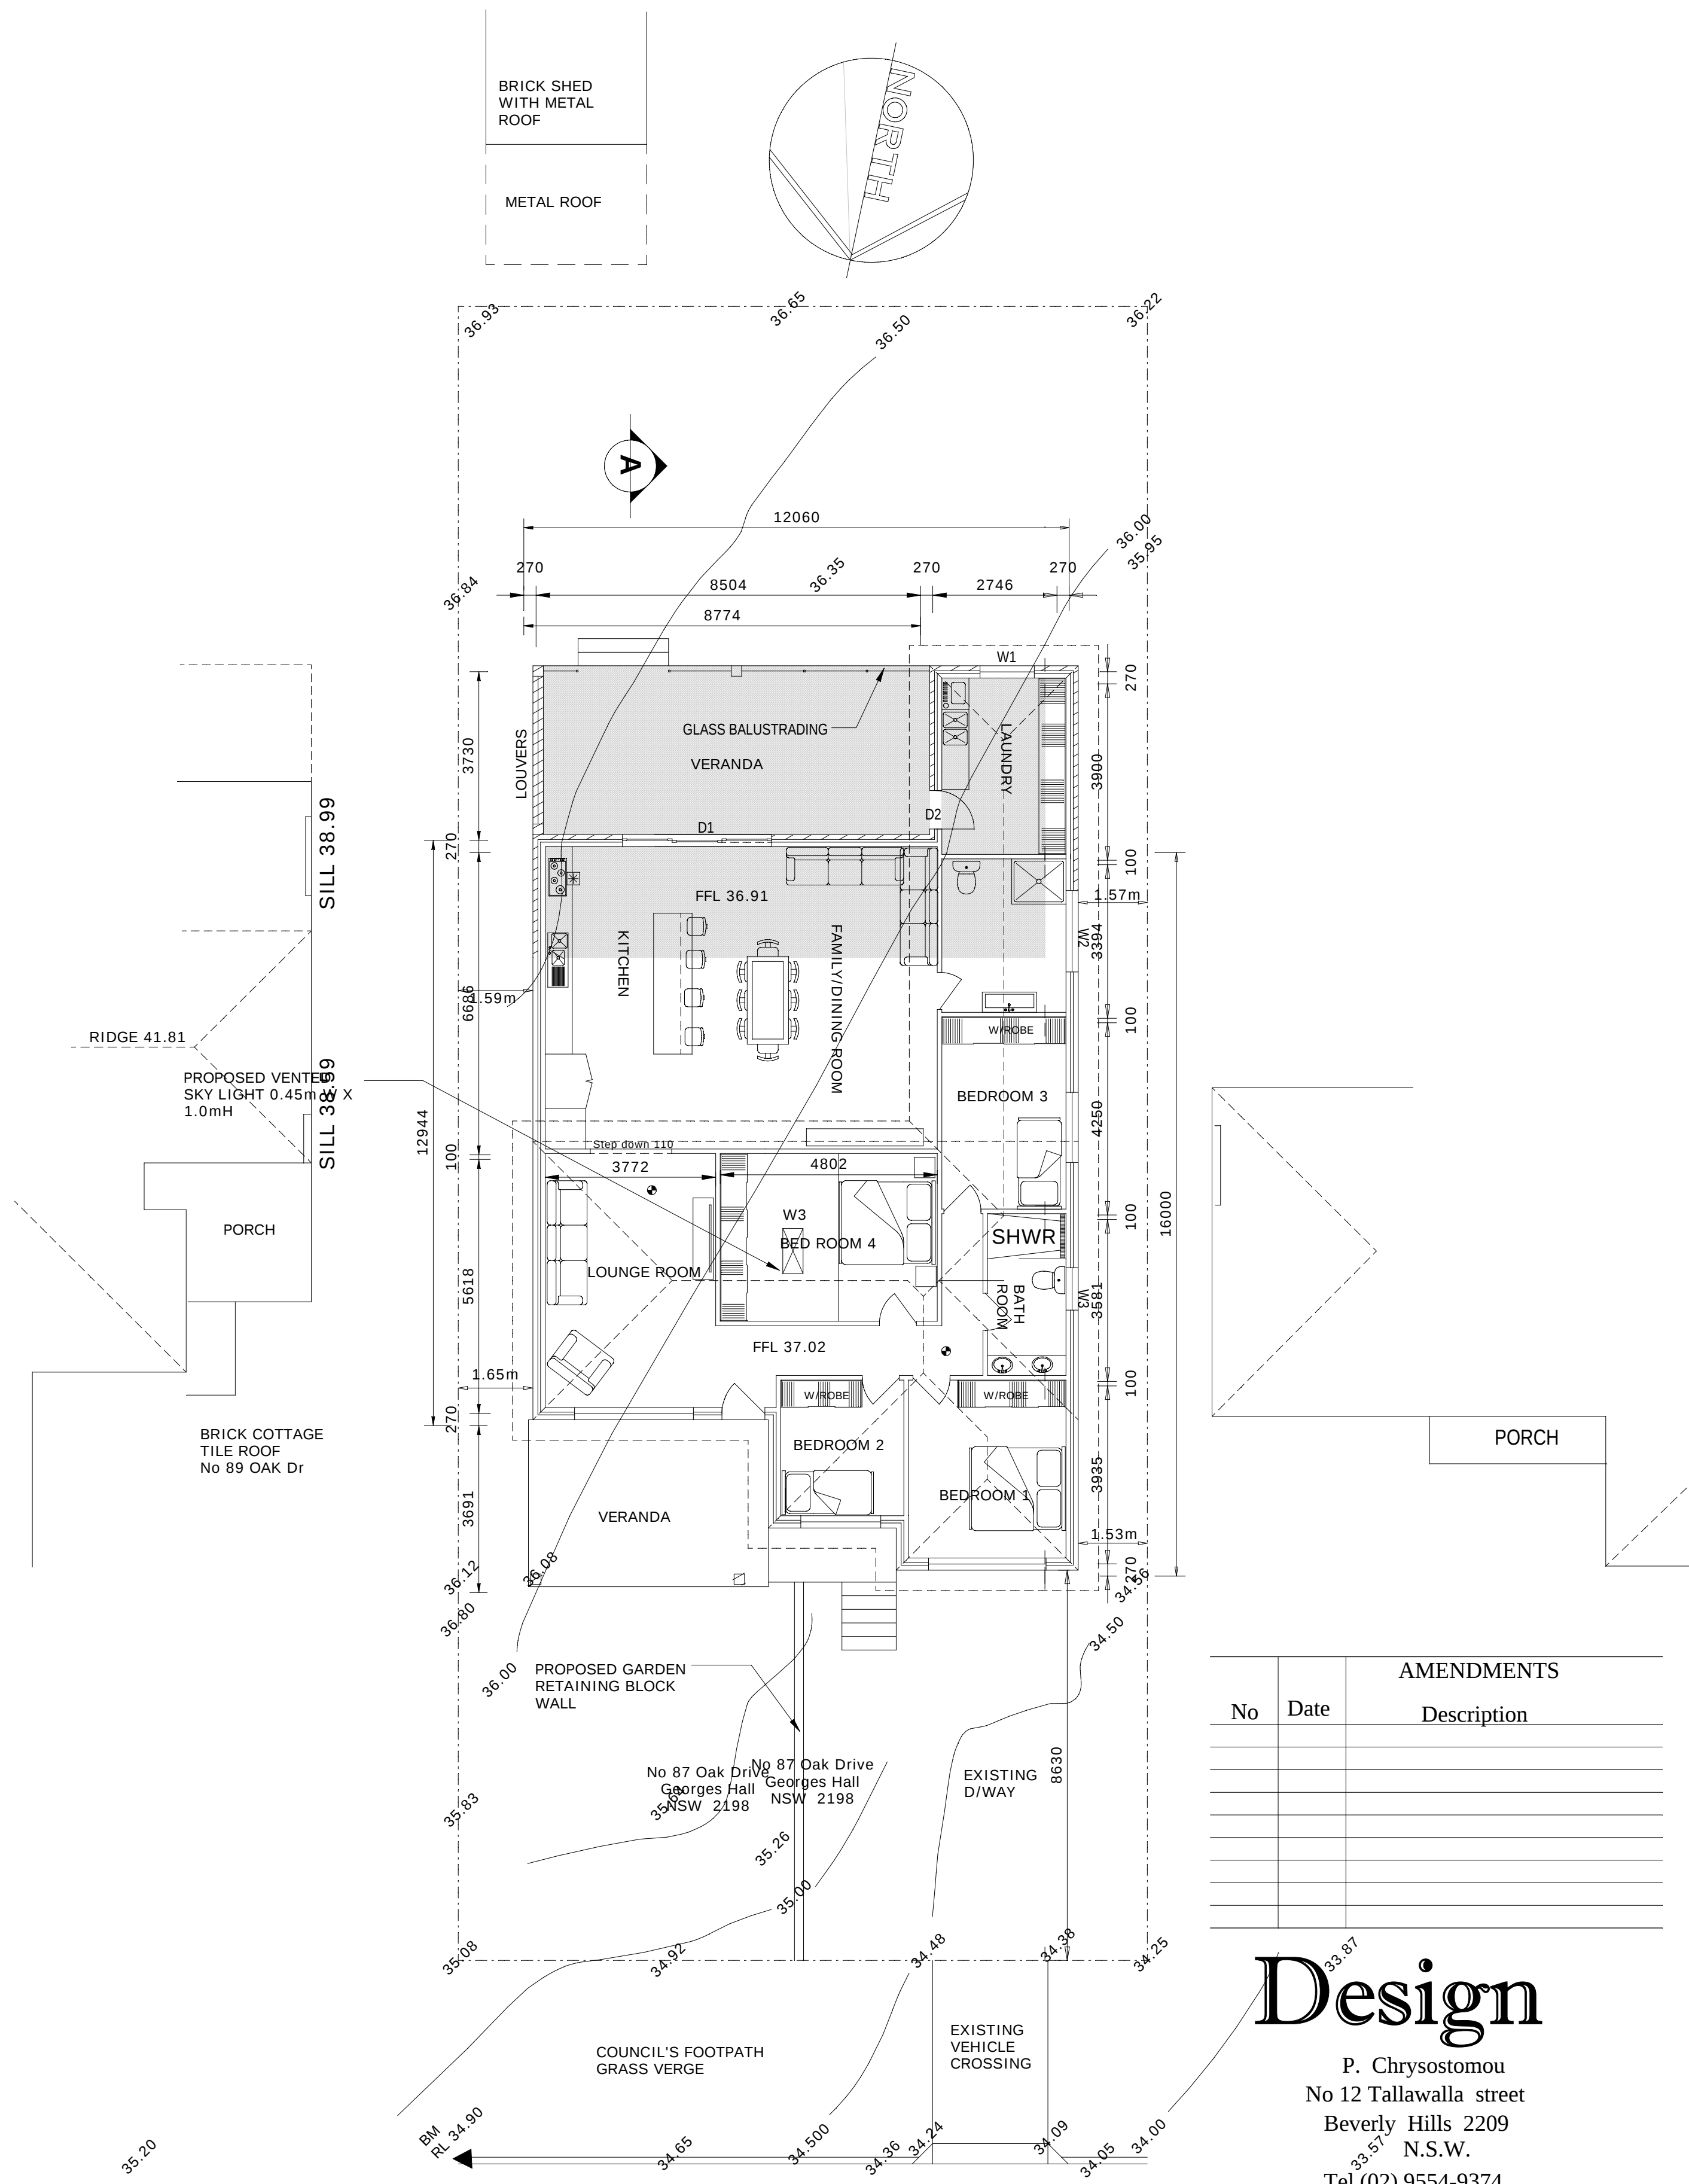

PROPOSED SITE & FLOOR PLAN
Scale 1 :100

- DENOTES SMOKE ALARM
- DENOTES EXHAUST FAN

AMENDMENTS		
No	Date	Description

Design

P. Chrysostomou
No 12 Tallawalla street
Beverly Hills 2209
N.S.W.
Tel (02) 9554-9374

Client	Mr & Mrs Sotirios & Maria Panagakis at No 87 Oak Drive Georges Hall NSW 2198
Job	Proposed Alterations & Additions at No 87 Oak Drive Georges Hall NSW 2198

Drawn	P. Chrysostomou	PROPOSED PLAN & SITE
Design	P. Chrysostomou	
Checked	P. Chrysostomou	
Date	December 2021	
Scale	as shown	