


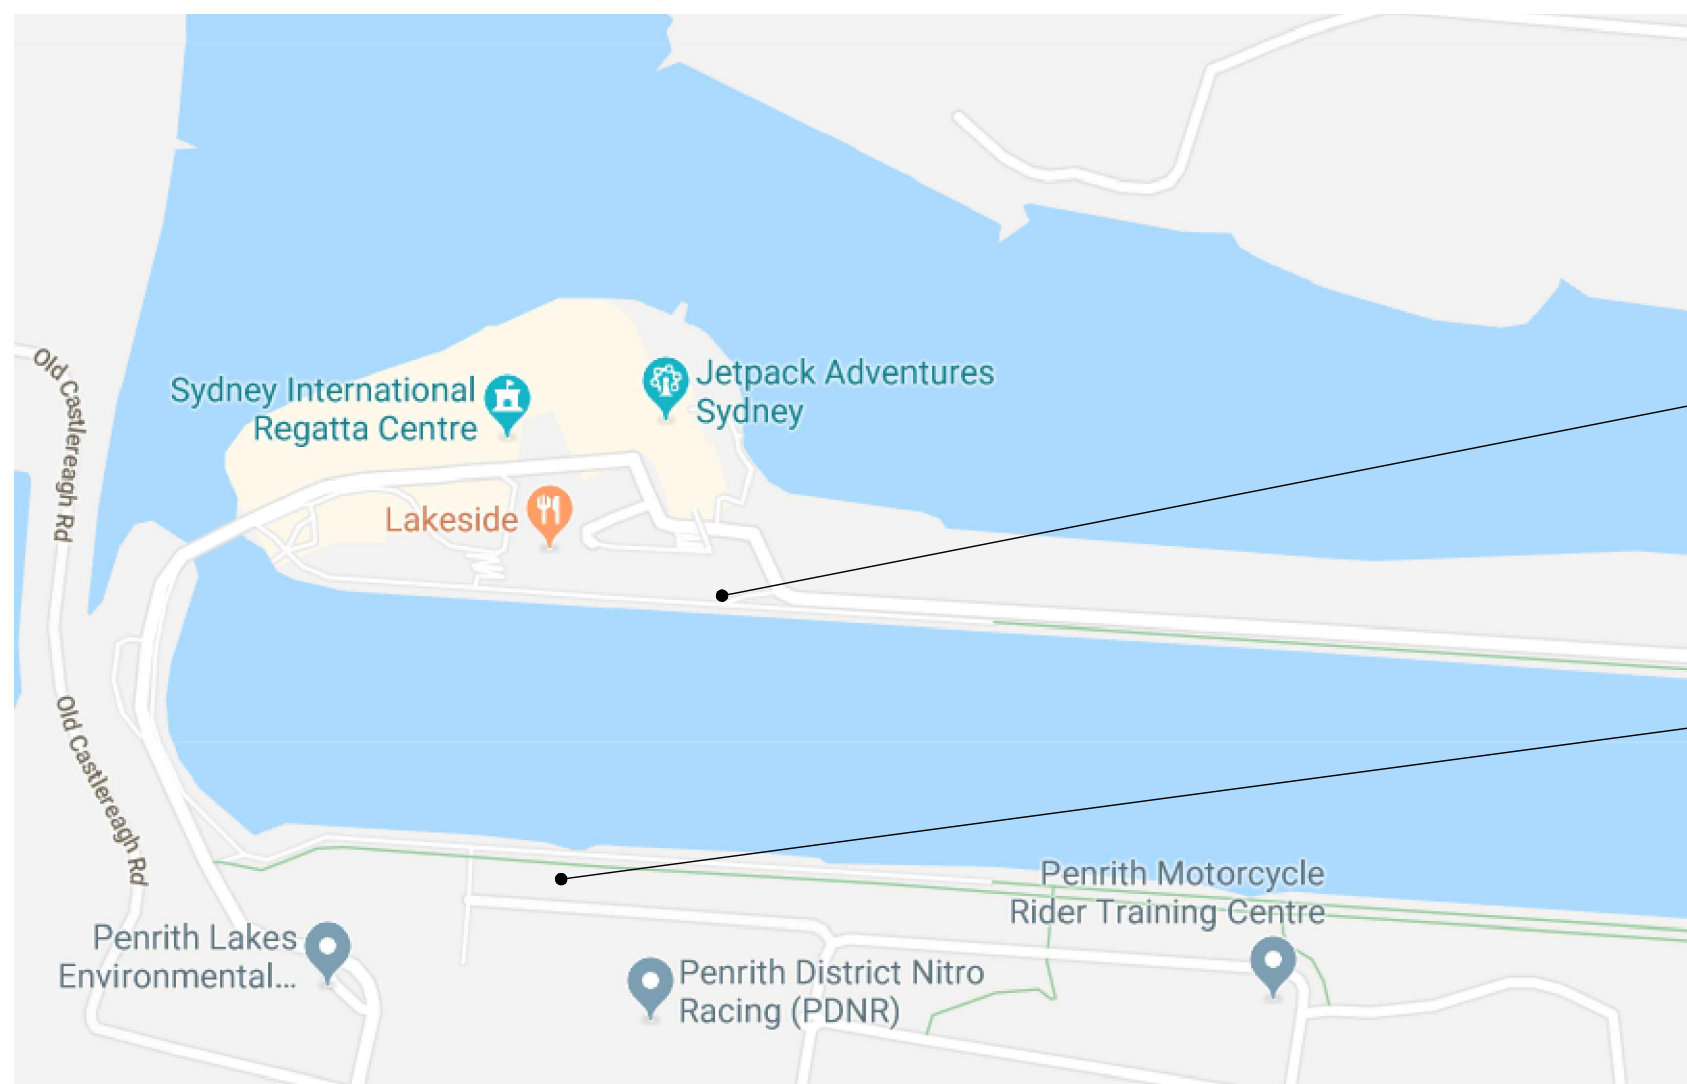

— OPTUS SITE S3165
RFNSA NO.2749010

COPYRIGHT © GOOGLE MAPS



OPTUS


Project: **MOBILE NETWORK
AUSTRALIA**
SITE No:- S3165
SYDNEY INTERNATIONAL REGATTA CENTRE SC2
OLD CASTLEREAGH RD, CASTLEREAGH, NSW 2749

DRAFT PROPERTY PLAN


FOR APPROVAL

S3165-P3

01

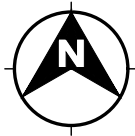


PROPOSED OPTUS
BASE STATION

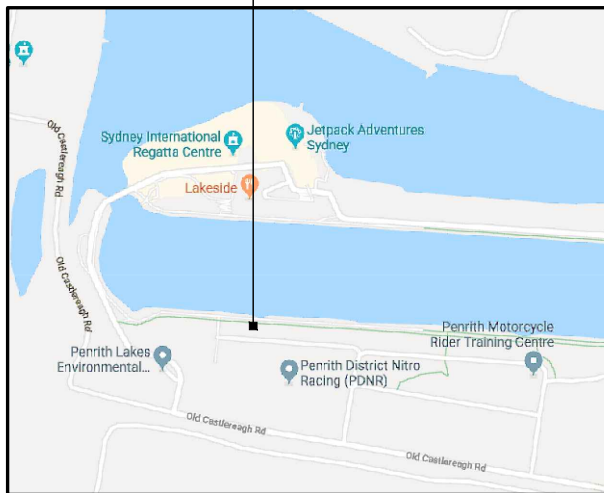


LOCALITY MAP

COPYRIGHT © GOOGLE MAPS

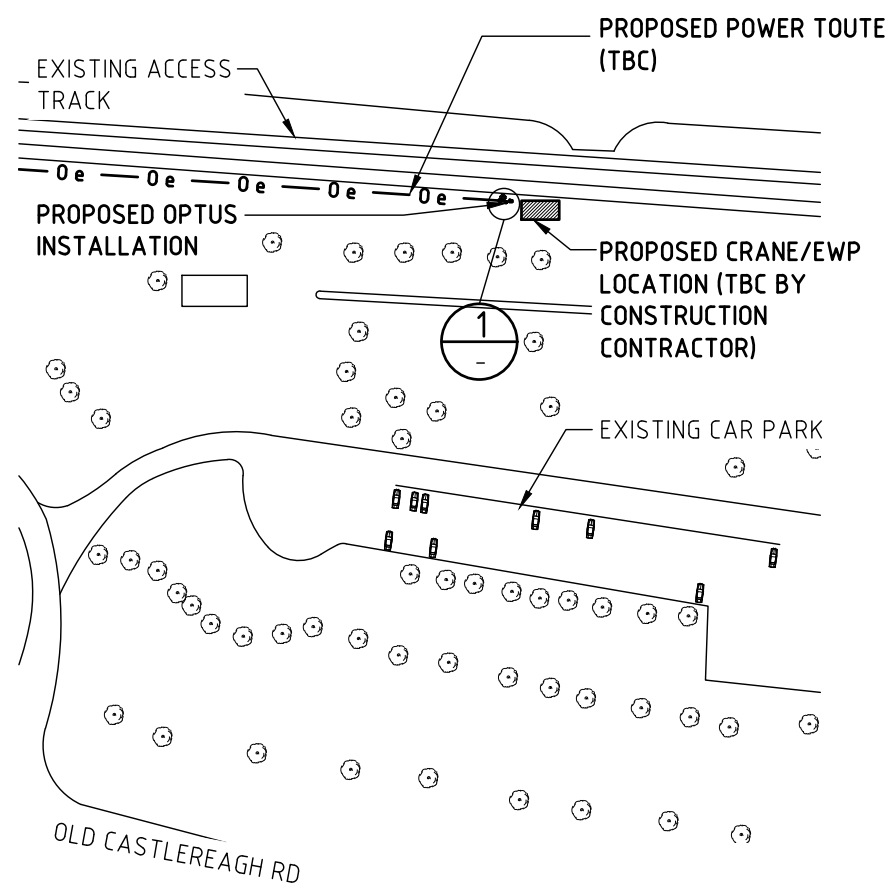


OVERALL SITE PLAN

SCALE 1:2000

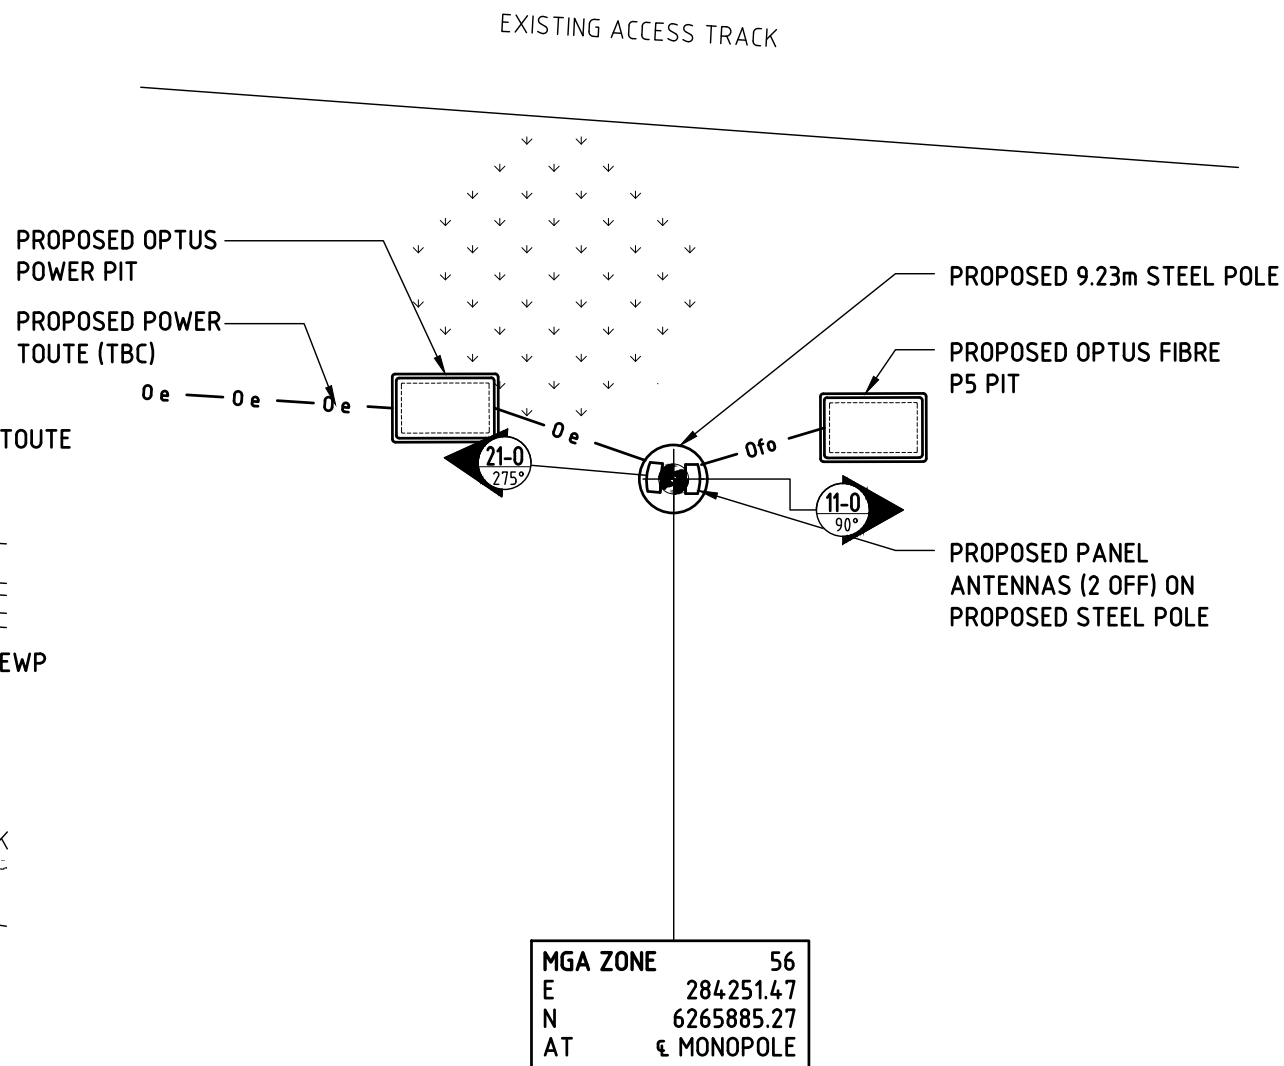

MGA ZONE 56
E 284251.47
N 6265885.27
AT € MONOPOLE

DETAIL
SCALE 1:50

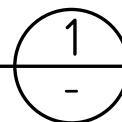

NOTE:
THIS DRAWING IS DIAGRAMMATIC ONLY
AND SHOULD NOT BE SCALED.
DIMENSIONS, COORDINATES, AND LEVELS
SHOWN ARE NOMINAL AND SUBJECT TO
CONFIRMATION BY SURVEYOR.

SITE ADDRESS:

SYDNEY INTERNATIONAL REGATTA CENTRE,
OLD CASTLEREAGH RD, CASTLEREAGH
NSW 2749

NOTES:

- BASIS OF DESIGN**
 - > SITE INSPECTION 05/11/2019
- PANEL ANTENNAS**
 - > SECTOR 1 (0.3m LONG) AT EL 7.74m AND SECTOR 2 (0.3m LONG) AT EL 6.91m
 - > SECTOR 1 - 90°, SECTOR 2 - 275°
 - > MOUNTED ON NEW MOUNT ON NEW 9.23m STEEL SMART MONOPOLE
- TRANSMISSION**
 - > PROPOSED FIBRE CABLE TO MAIN ROAD AND PIT
 - > TO BE CONFIRMED BY OPTUS
- EQUIPMENT SHELTER**
 - > 1 x RADIO 4480 (L18/L21) & 1 x 4419 (L26) INTERNAL TO MONOPOLE
- OPTUS MONOPOLE**
 - > 9.23m HIGH STEEL POLE
 - > COLOUR: DARK GREY (RAL 7043)
- FEEDER CABLES**
 - > 8 OFF ½" TAILS ALL SECTORS
 - > LENGTH: 6m ALL SECTORS
- SITE ACCESS**
 - > SITE ACCESS OFF OLD CASTLEREAGH ROAD.
- ANTENNA ACCESS**
 - > ANTENNA ACCESS VIA EWP ONLY
- POWER SUPPLY**
 - > POWER FROM UG POWER ROUTE.
 - > DETAILS TO BE CONFIRMED/ADVISED BY POWER AUTHORITY.
- OTHER (PAINTING, LANDSCAPING, SCREENING)**
 - > N/A

Rev	Date	Revision Details	LENLEASE	GM	AQ	SA	SA
01	12.10.21	ISSUED FOR APPROVAL	LENLEASE	GM	AQ	SA	SA
			Consultant	CAD	Designer	Verifier	Approver

COPYRIGHT © OPTUS MOBILES PTY LTD ABN 65 054 365 696. ALL RIGHTS RESERVED. VERSION 2.0 NOVEMBER 2013



Client:
MOBILE NETWORK AUSTRALIA
SITE No:- S3165
SYDNEY INTERNATIONAL REGATTA CENTRE SC2
OLD CASTLEREAGH RD, CASTLEREAGH, NSW 2749

Drawing Title:
DRAFT SITE LAYOUT

Drawing Status:
FOR APPROVAL

Drawing No.
S3165-P1

Revision
01


20 10 0 10 20 30 40 50mm

A3

CAD File: L:\3. Small Cell\Greenfield\S3165_PENRITH REGATTA SC2\Phase 1\Design\2. CAD Folder\2.2 Internal CAD (Do not send)\S3165-DSL_211012.dwg Date: 12.10.2021 3:28 PM

NOTE:
THIS DRAWING IS DIAGRAMMATIC ONLY
AND SHOULD NOT BE SCALED.

NOTE:
EXISTING ANTENNAS AS SHOWN ARE INDICATIVE
ONLY AND ARE BASED ON INFORMATION SUPPLIED
BY OTHERS AND/OR BY INSPECTION ON SITE.

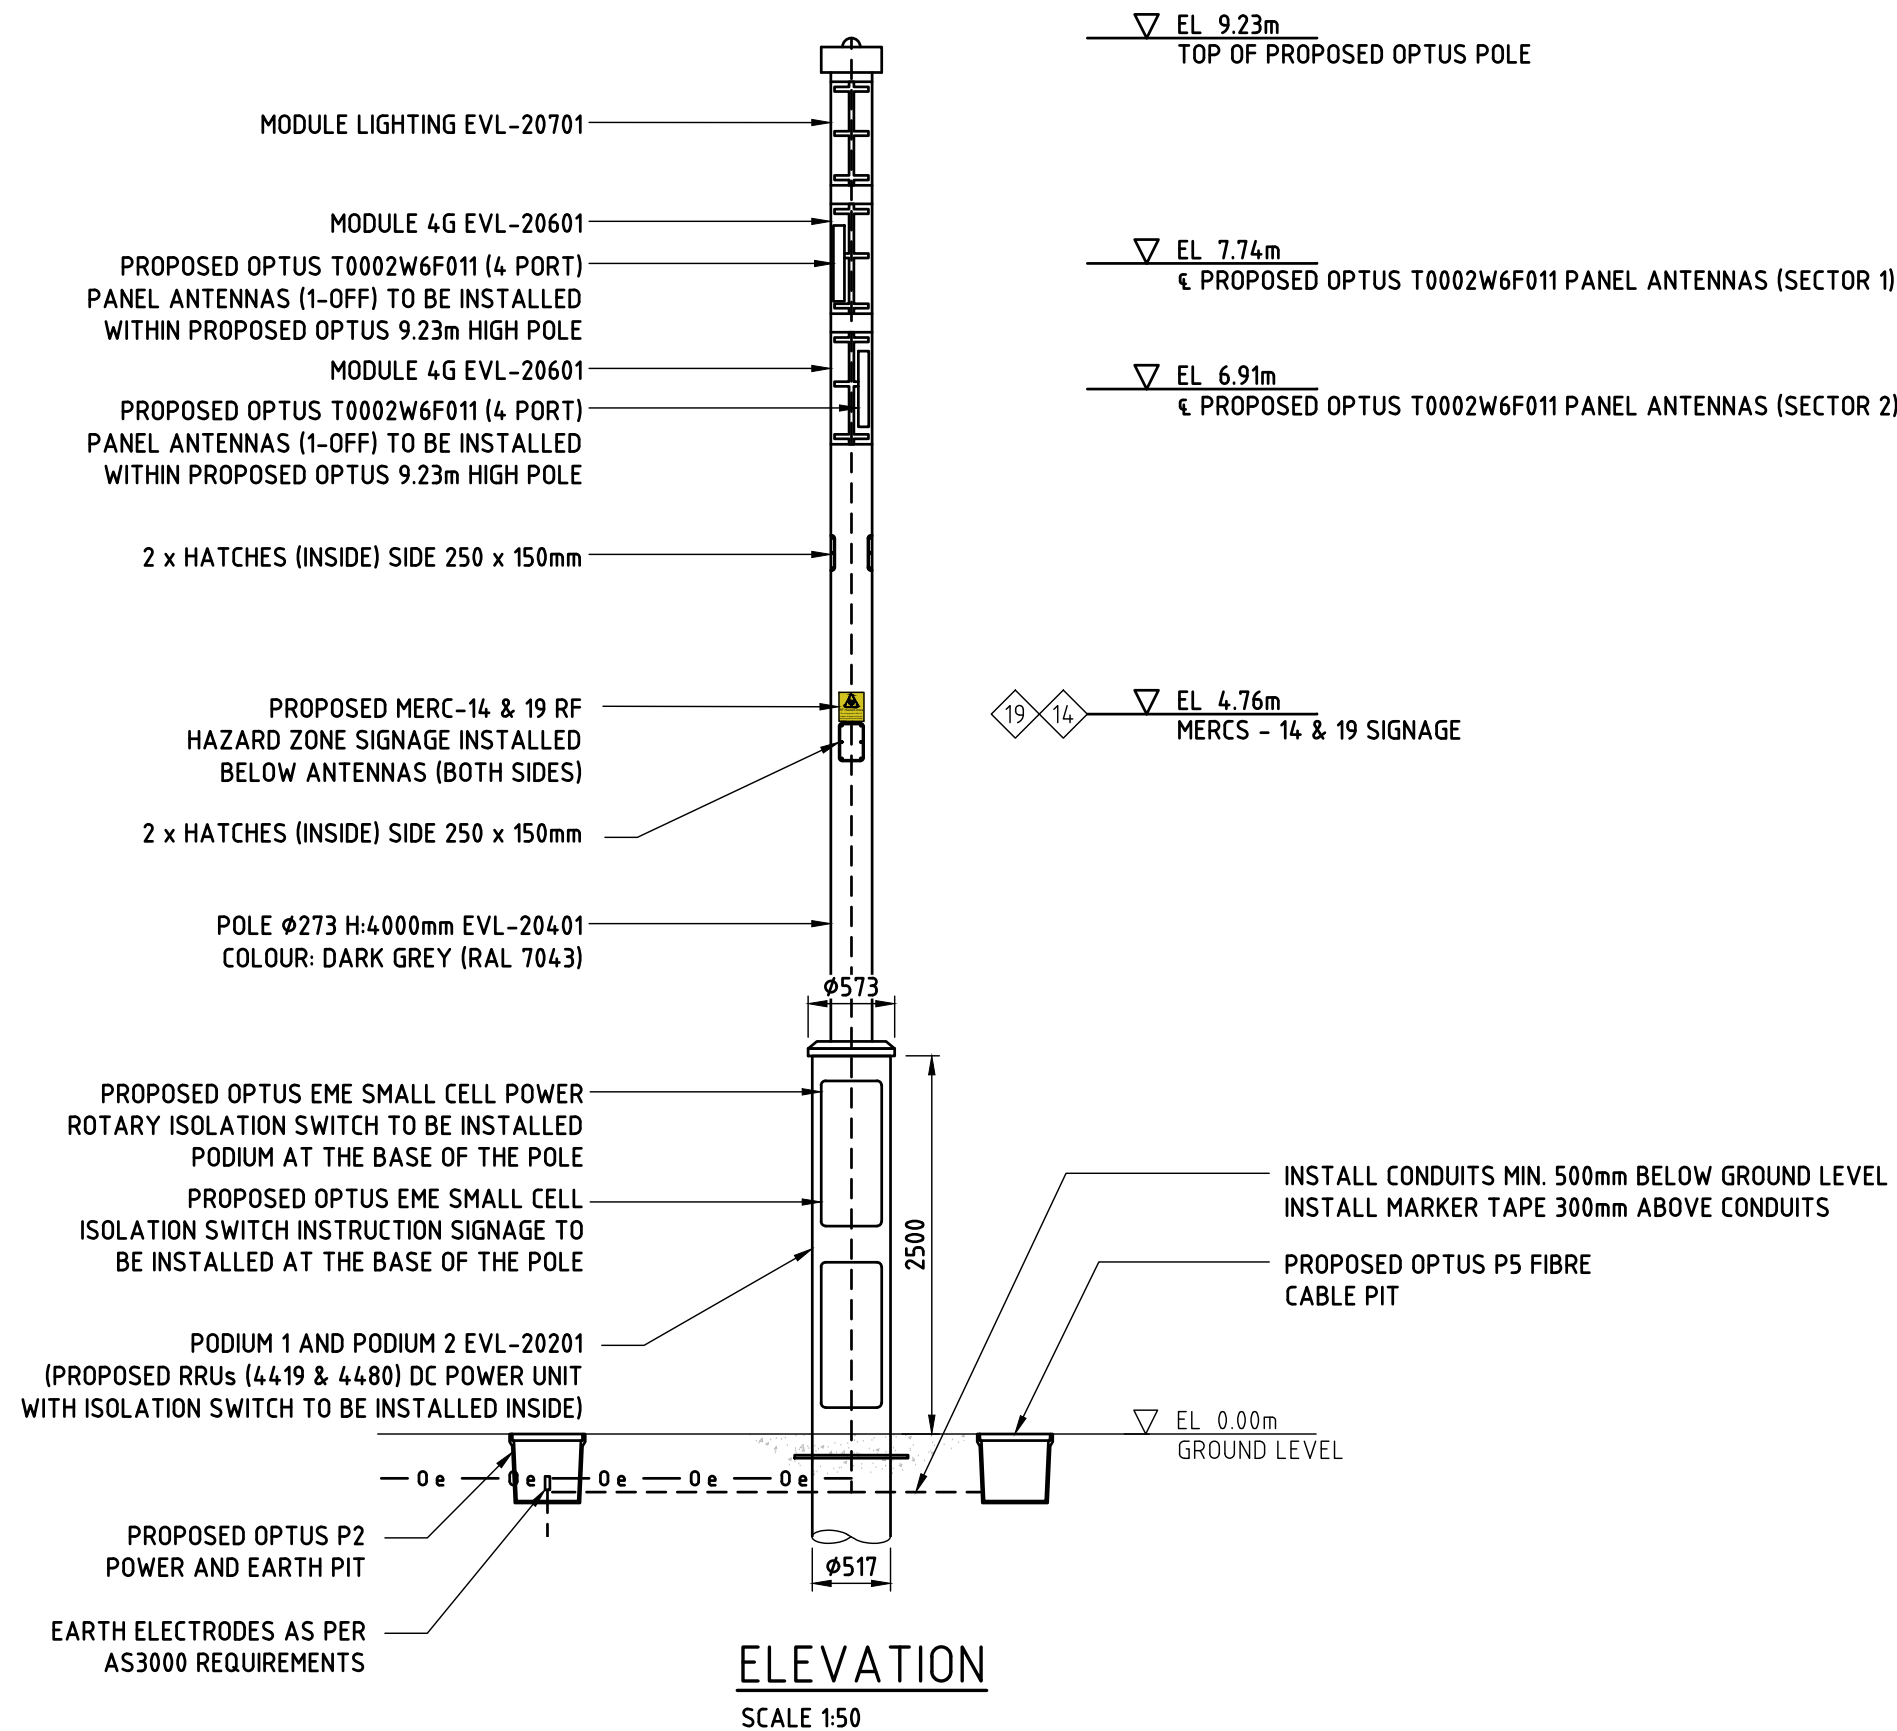

Rev	Date	Revision Details	Consultant	CAD	Designer	Verifier	Approver
01	12.10.21	ISSUED FOR APPROVAL	LENLEASE	GM	AQ	SA	SA


COPYRIGHT © OPTUS MOBILES PTY LTD ABN 65 054 365 696. ALL RIGHTS RESERVED. VERSION 2.0 NOVEMBER 2013




Client:
MOBILE NETWORK AUSTRALIA
SITE No:- S3165
SYDNEY INTERNATIONAL REGATTA CENTRE SC2
OLD CASTLEREAGH RD, CASTLEREAGH, NSW 2749

Drawing Title: DRAFT SITE ELEVATION		
Drawing Status: FOR APPROVAL	Drawing No. S3165-P2	Revision 01

20 10 0 10 20 30 40 50mm

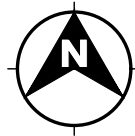


PROPOSED OPTUS
BASE STATION

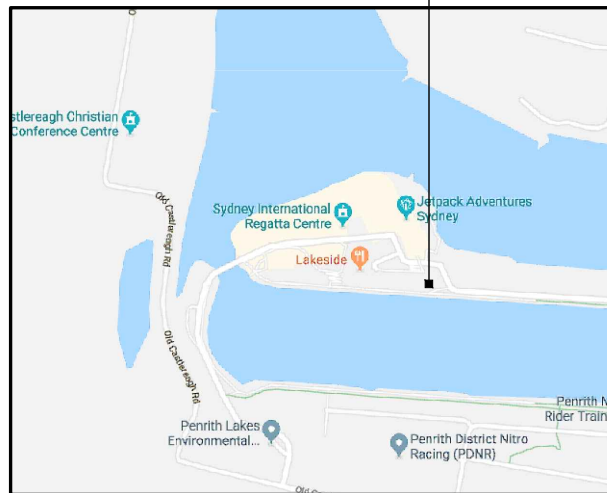

LOCALITY MAP

COPYRIGHT © GOOGLE MAPS

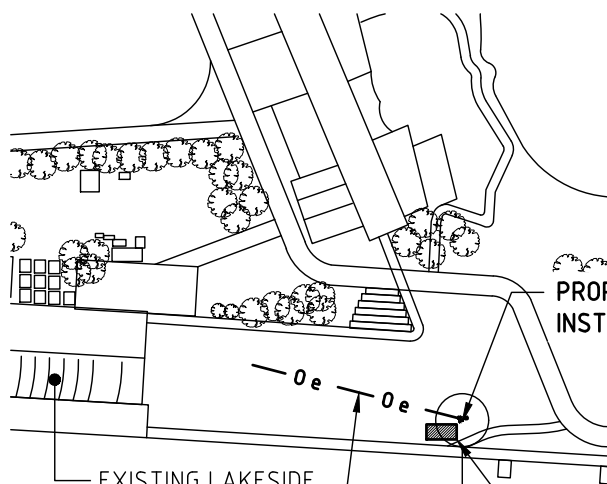

EXISTING LAKESIDE
BUILDING


PROPOSED OPTUS
U/G POWER ROUTE

PROPOSED OPTUS
INSTALLATION

PROPOSED CRANE/EWP
LOCATION (TBC BY
CONSTRUCTION
CONTRACTOR)

OVERALL SITE PLAN

SCALE 1:2500

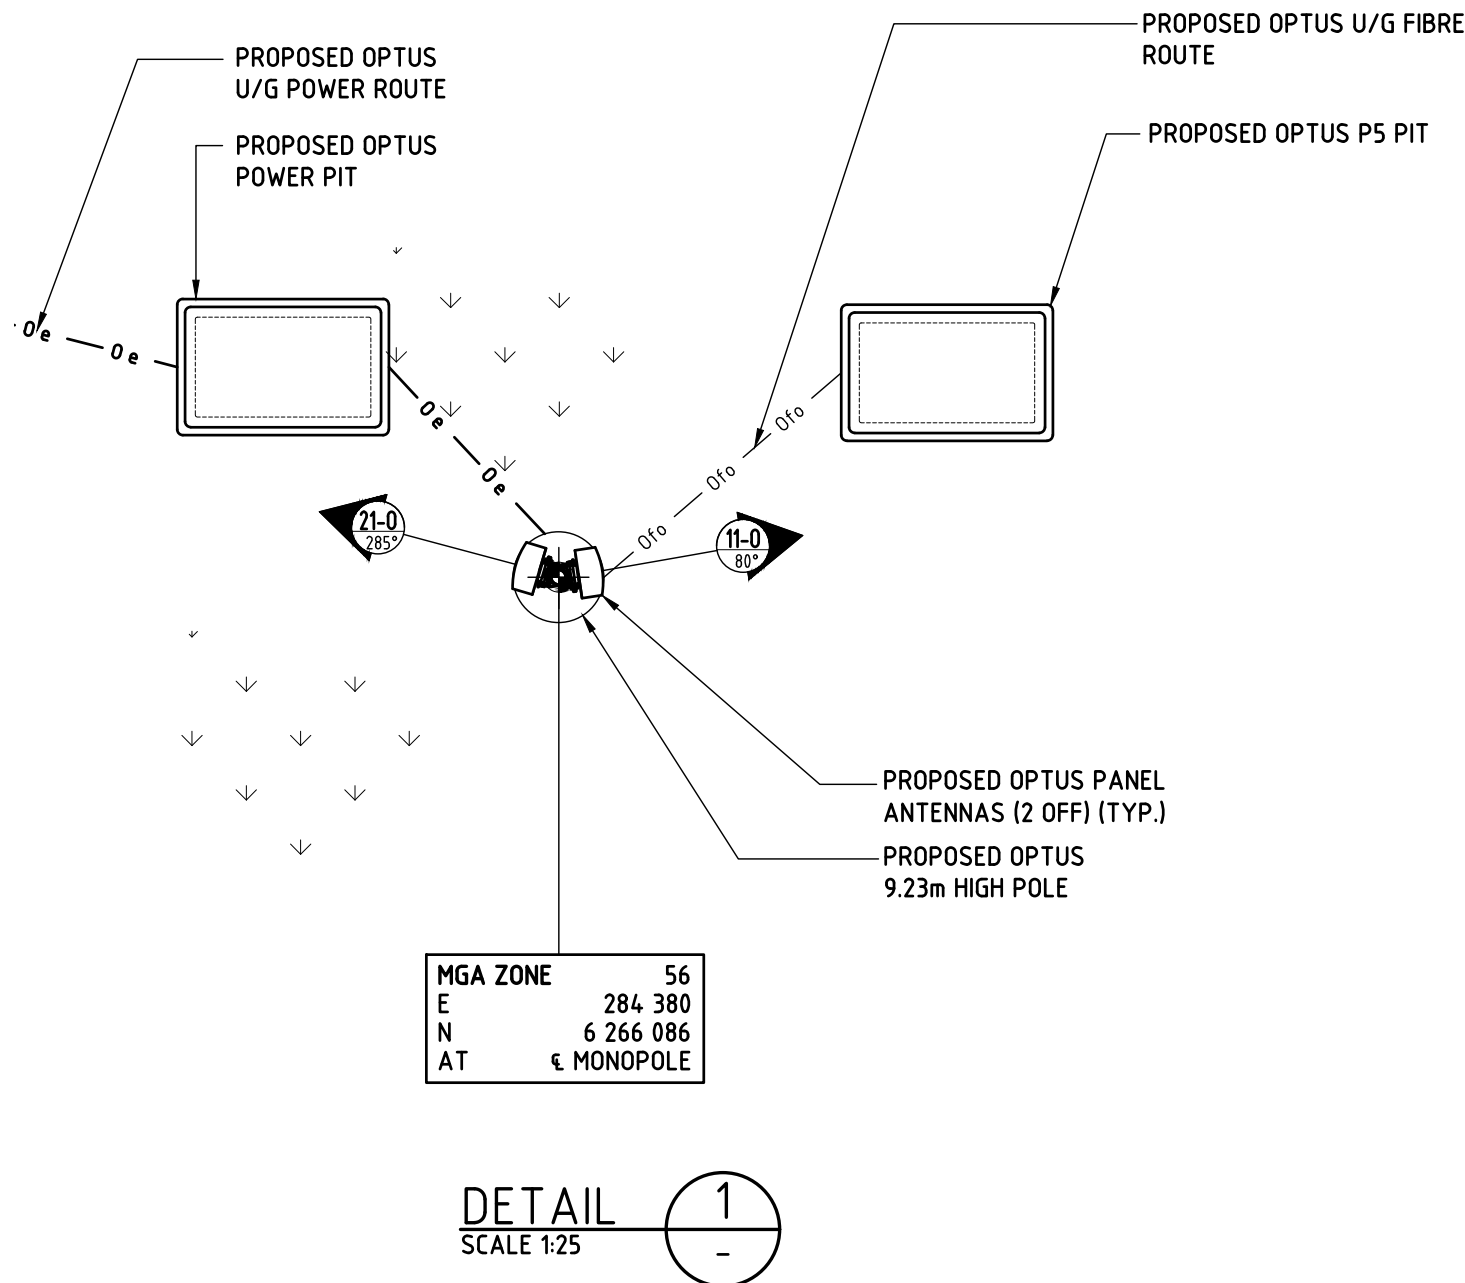

NOTE:
THIS DRAWING IS DIAGRAMMATIC ONLY
AND SHOULD NOT BE SCALED.
DIMENSIONS, COORDINATES, AND LEVELS
SHOWN ARE NOMINAL AND SUBJECT TO
CONFIRMATION BY SURVEYOR.

SITE ADDRESS:


SYDNEY INTERNATIONAL REGATTA CENTRE
OLD CASTLEREAGH RD
CASTLEREAGH NSW 2749

NOTES:

- BASIS OF DESIGN**
 - > SITE INSPECTION 05/11/19
- PANEL ANTENNAS**
 - > SECTOR 1 (0.3m LONG) AT EL 7.74m AND SECTOR 2 (0.3m LONG) AT EL 6.91m.
 - > SECTOR 1 - 80°, SECTOR 2 - 285°.
 - > MOUNTED ON NEW MOUNT ON NEW 9.23m STEEL SMART POLE
- TRANSMISSION**
 - > PROPOSED FIBRE CABLE TO MAIN ROAD AND PIT
 - > TO BE CONFIRMED BY OPTUS
- EQUIPMENT**
 - > 1 x RADIO 4480 (L18/L21) & 1 x RADIO 4419 (L26) INTERNAL TO MONOPOLE
- OPTUS MONOPOLE**
 - > 9.23m HIGH STEEL POLE.
 - > COLOUR: DARK GREY (RAL 7043)
- FEEDER CABLES/ HYBRID TRUNK CABLES**
 - > 8 OFF 1/2" TAILS ALL SECTORS
 - > LENGTH: ALL SECTORS 5 TO 6m
- SITE ACCESS**
 - > OFF OLD CASTLEREAGH ROAD
- ANTENNA ACCESS**
 - > ANTENNA ACCESS VIA EWP ONLY
- POWER SUPPLY**
 - > POWER FROM U/G POWER ROUTE
 - > DETAILS TO BE CONFIRMED/ADVISED
- OTHER (PAINTING, LANDSCAPING, SCREENING)**
 - > N/A

01	12.10.21	ISSUED FOR APPROVAL	LENLEASE	GM	AQ	SA	SA
Rev	Date	Revision Details	Consultant	CAD	Designer	Verifier	Approver

COPYRIGHT © OPTUS MOBILES PTY LTD ABN 65 054 365 696. ALL RIGHTS RESERVED. VERSION 2.0 NOVEMBER 2013

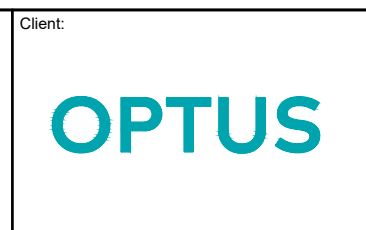

Client:
**MOBILE NETWORK
AUSTRALIA**
SITE No:- S3122
SYDNEY INTERNATIONAL REGATTA CENTRE SC1
OLD CASTLEREAGH RD, CASTLEREAGH, NSW 2749


Drawing Title: DRAFT SITE LAYOUT	Drawing Status: FOR APPROVAL	Drawing No. S3122-P1	Revision 01
--	--	--------------------------------	-----------------------

20 10 0 10 20 30 40 50mm

A3


CAD File: L:\3. Small Cell\Greenfield\S3122_PENRITH REGATTA SC1\Phase 1\Design\2. CAD Folder\2.2 Internal CAD (Do not send)\S3122-DSL_211012.dwg Date: 12.10.2021 3:27 PM

NOTE:
THIS DRAWING IS DIAGRAMMATIC ONLY
AND SHOULD NOT BE SCALED.

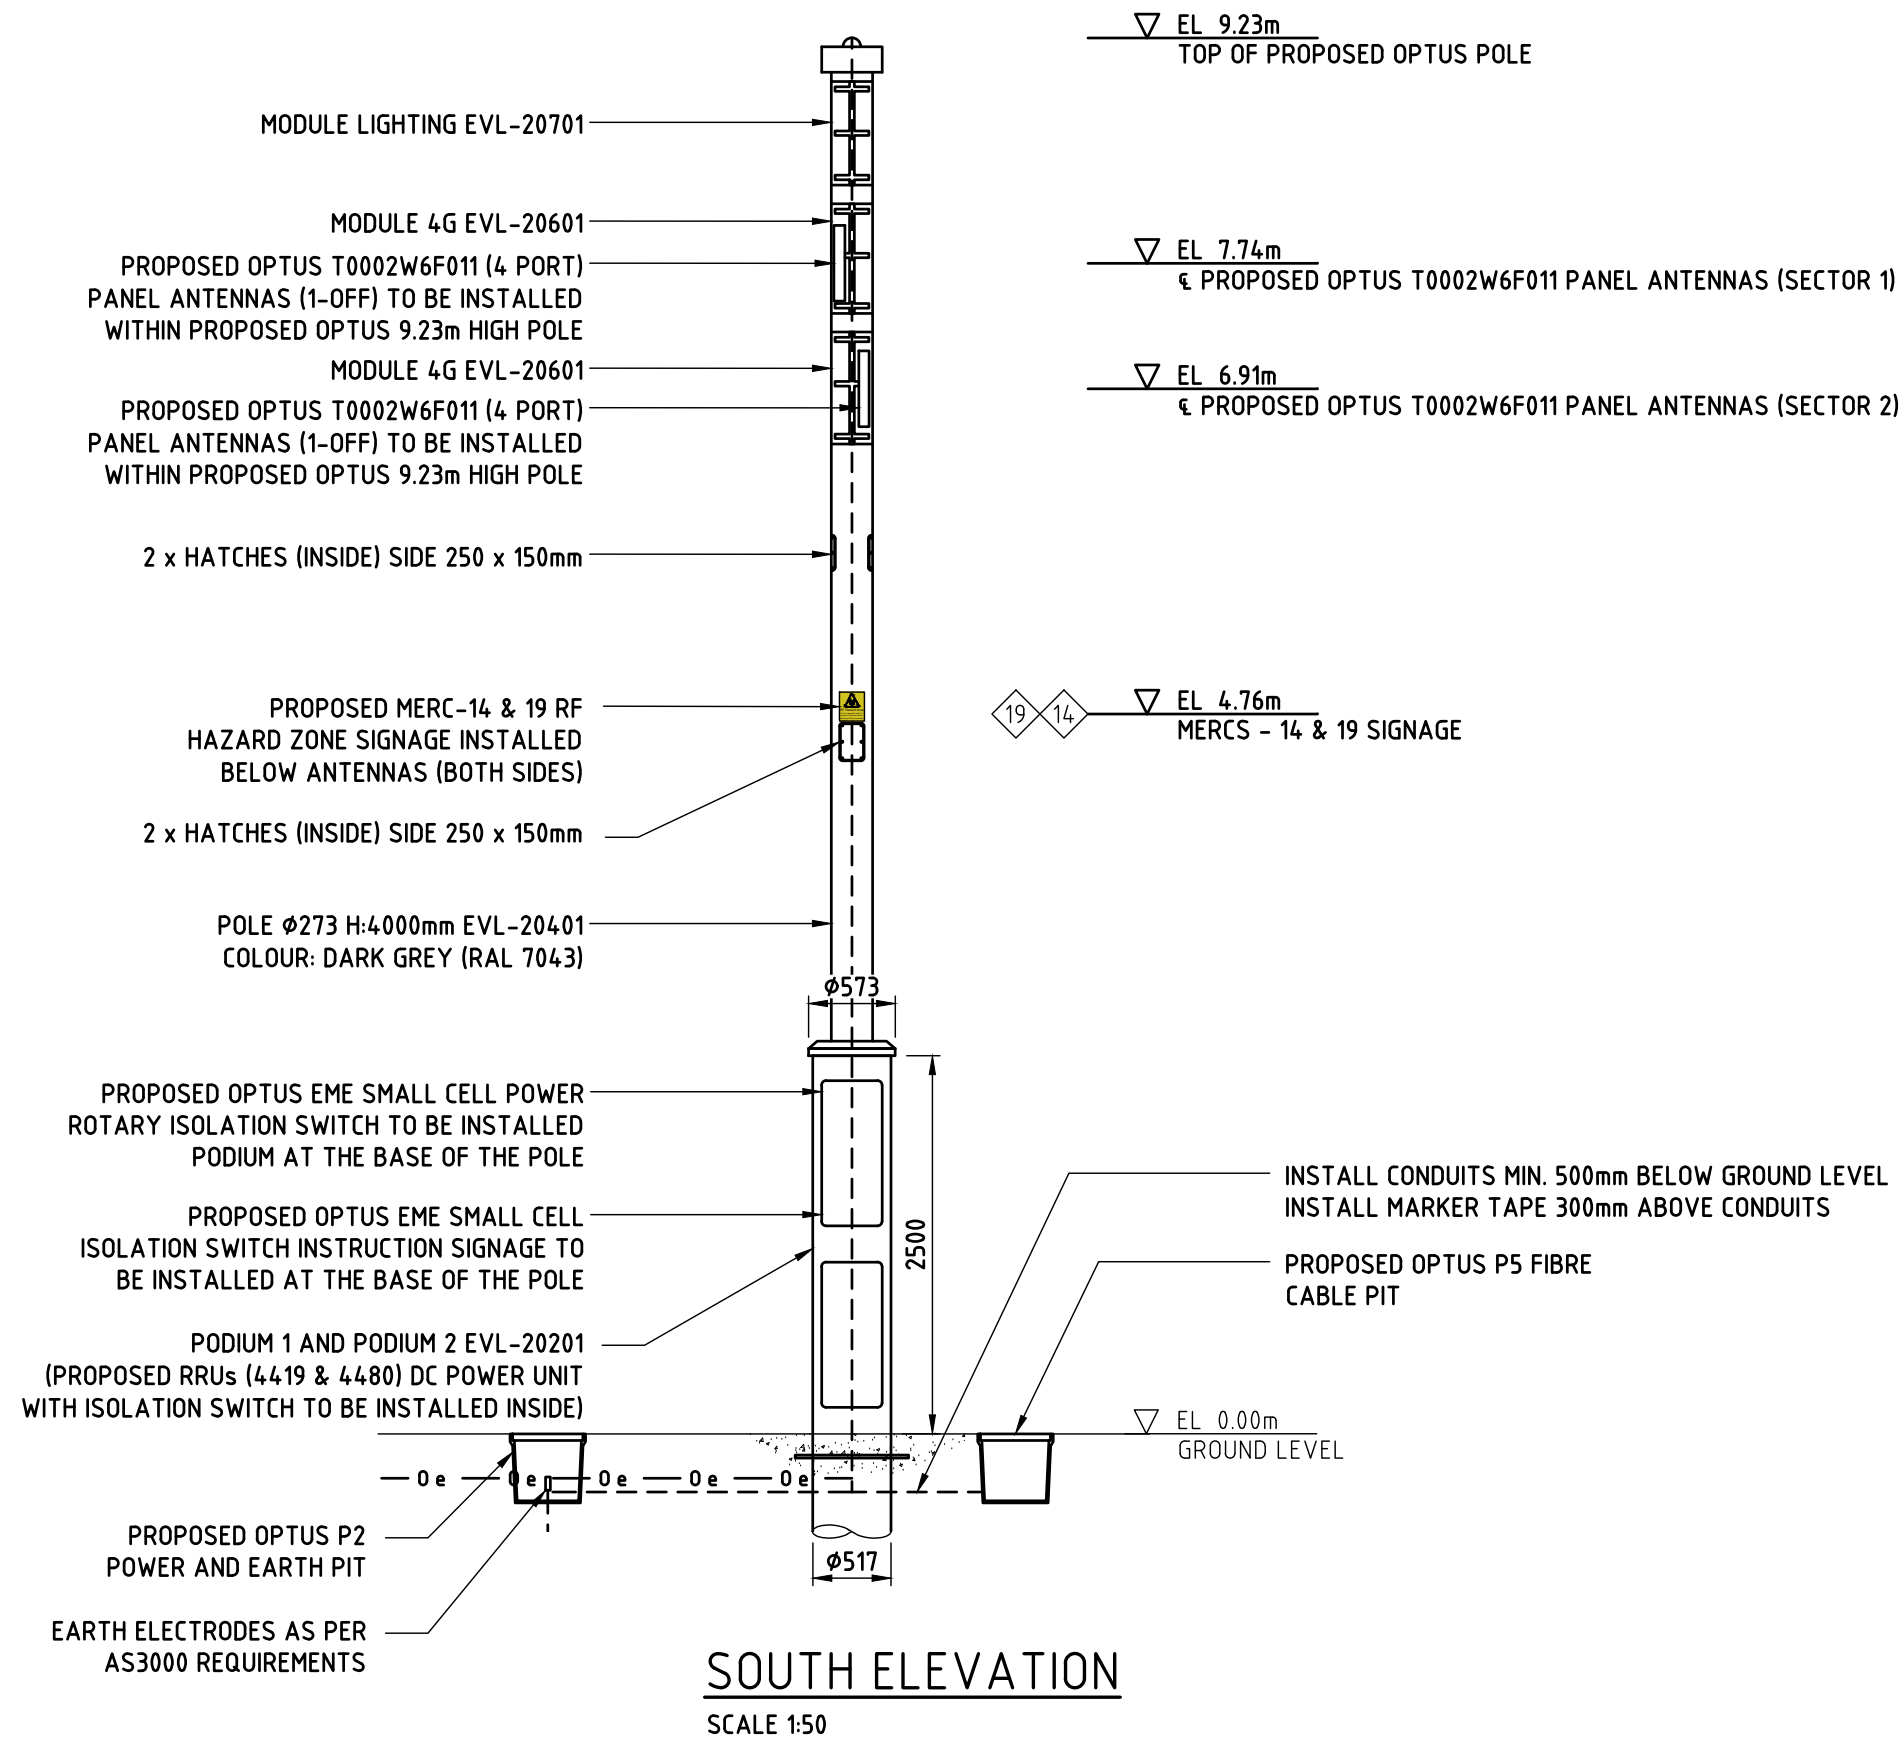

Rev	Date	Revision Details	Consultant	CAD	Designer	Verifier	Approver
01	12.10.21	ISSUED FOR APPROVAL	LENLEASE	GM	AQ	SA	SA

COPYRIGHT © OPTUS MOBILES PTY LTD ABN 65 054 365 696. ALL RIGHTS RESERVED. VERSION 2.0 NOVEMBER 2013

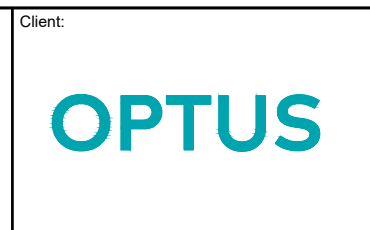

Client:

Project:

MOBILE NETWORK AUSTRALIA

SITE No:- S3122

SYDNEY INTERNATIONAL REGATTA CENTRE SC

OLD CASTLEREAGH RD, CASTLEREAGH, NSW 2749

Drawing Title:		
DRAFT SITE ELEVATION		
Drawing Status:	Drawing No.	Revision
FOR APPROVAL	S3122-P2	01


20 10 0 10 20 30 40 50mm

CAD File: L:\3. Small Cell\Greenfield\S3122_PENRITH REGATTA SC\1\Phase 1\Design\2. CAD Folder\2.2 Internal CAD (Do not send)\S3122-DSL_211012.dwg Date: 12.10.2021 3:27 PM

A3

Choose a device for Module Lighting

		
Non-device	Nema 7	Zhaga book
☐ LENS	☐ EV	☐ VSM

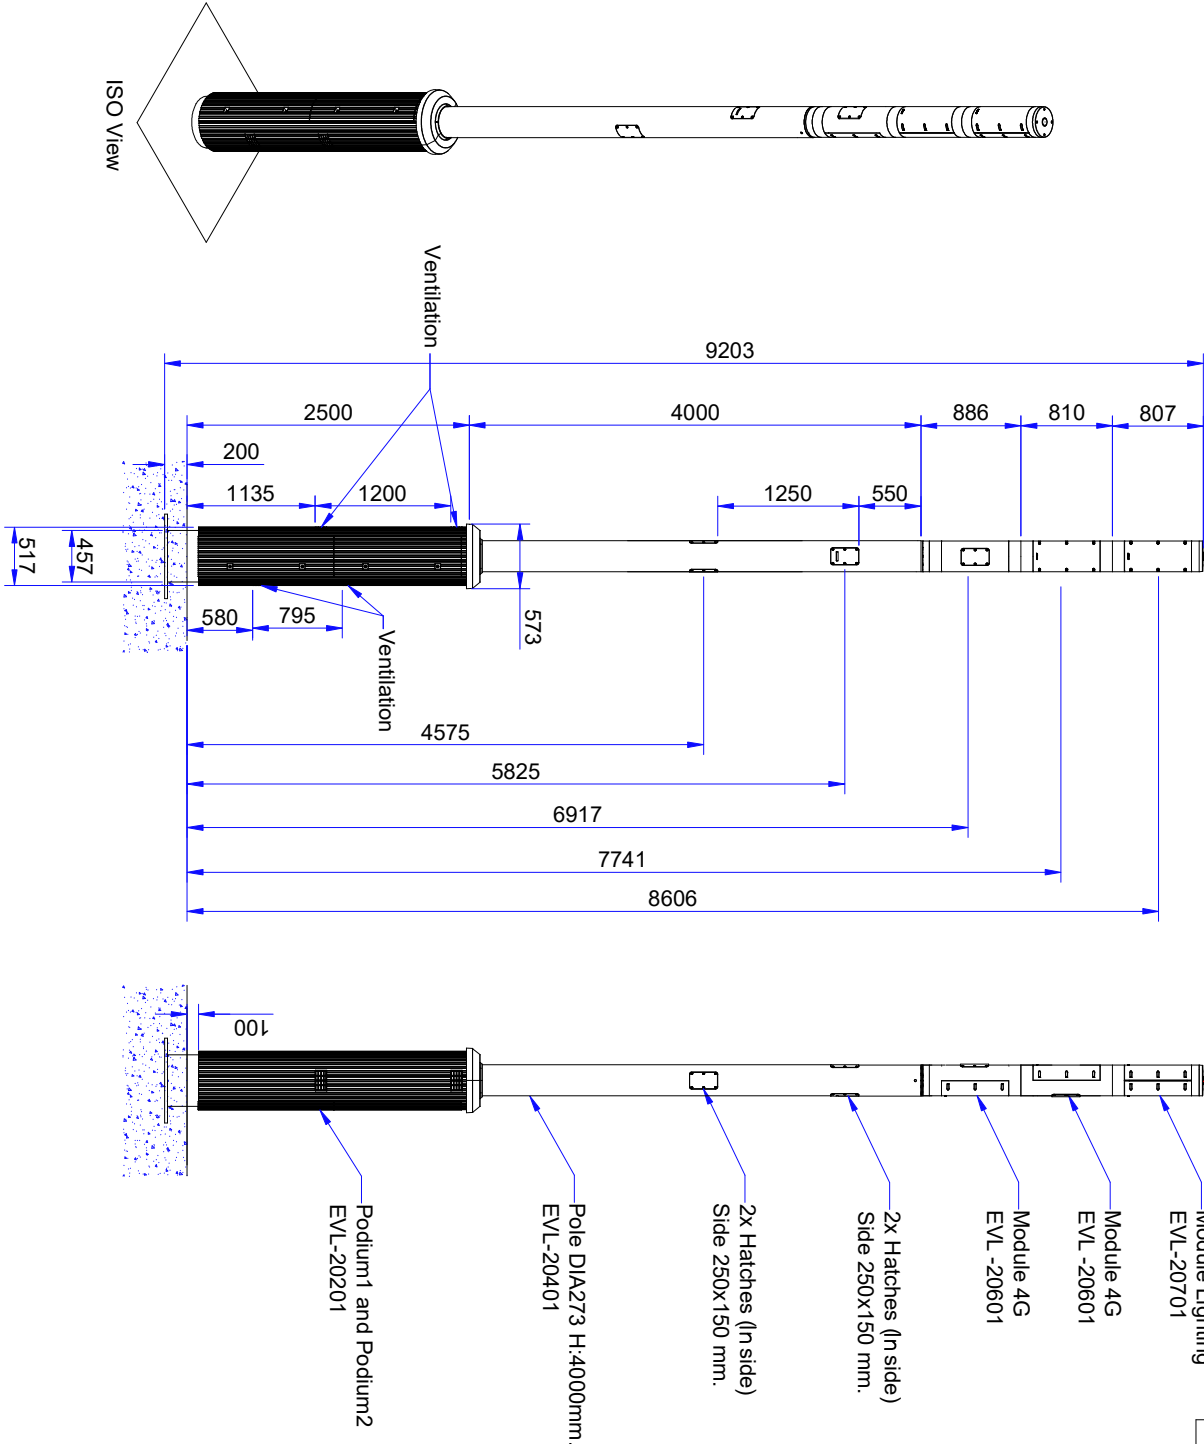

LFGMAN
LIVING LIGHTING

Europe Headquarters Lfgman Europe s.r.l.
VGP Park, Unit 1 and 2, p. 2
40137 Pieve di Cento (BO) - Italy
Tel. +39 051 808 3200
Email: info@lfgman.com
DRAWING ASSIGNED TO THE PROJECT OR
FOR THE CLIENT'S INFORMATION OF
THE PROJECT'S PROGRESS OR
FOR THE CLIENT'S INFORMATION OF
THE PROJECT'S PROGRESS OR
FOR THE CLIENT'S INFORMATION OF
THE PROJECT'S PROGRESS OR

REV	ISSUE DATE	AMENDMENT
1		
2		
3		
4		
5		
6		
7		
8		
9		
10		

CLIENT	APPROVED BY

PROJECT TITLE	DESCRIPTION
PENRITH REGATTA	

Luminaires : EVOLUTION ONE(H: 9203mm.) Model No. : - Lamp : - Modify : BOO Accessories to Sheet 2

DRAWING NO. TS2_AUXXX	SHEET 1 OF 2
SCALE 1:70 @ A4	REVISION A
PROJECT NO. PENRITH REGATTA CENTRE	DATE 2003/21
DESIGN BY CHECKED BY:	APPROVED BY:

PROCESS	MANUAL
N	M
S	S

FM-TS-05/20-04-2556/REV/6