



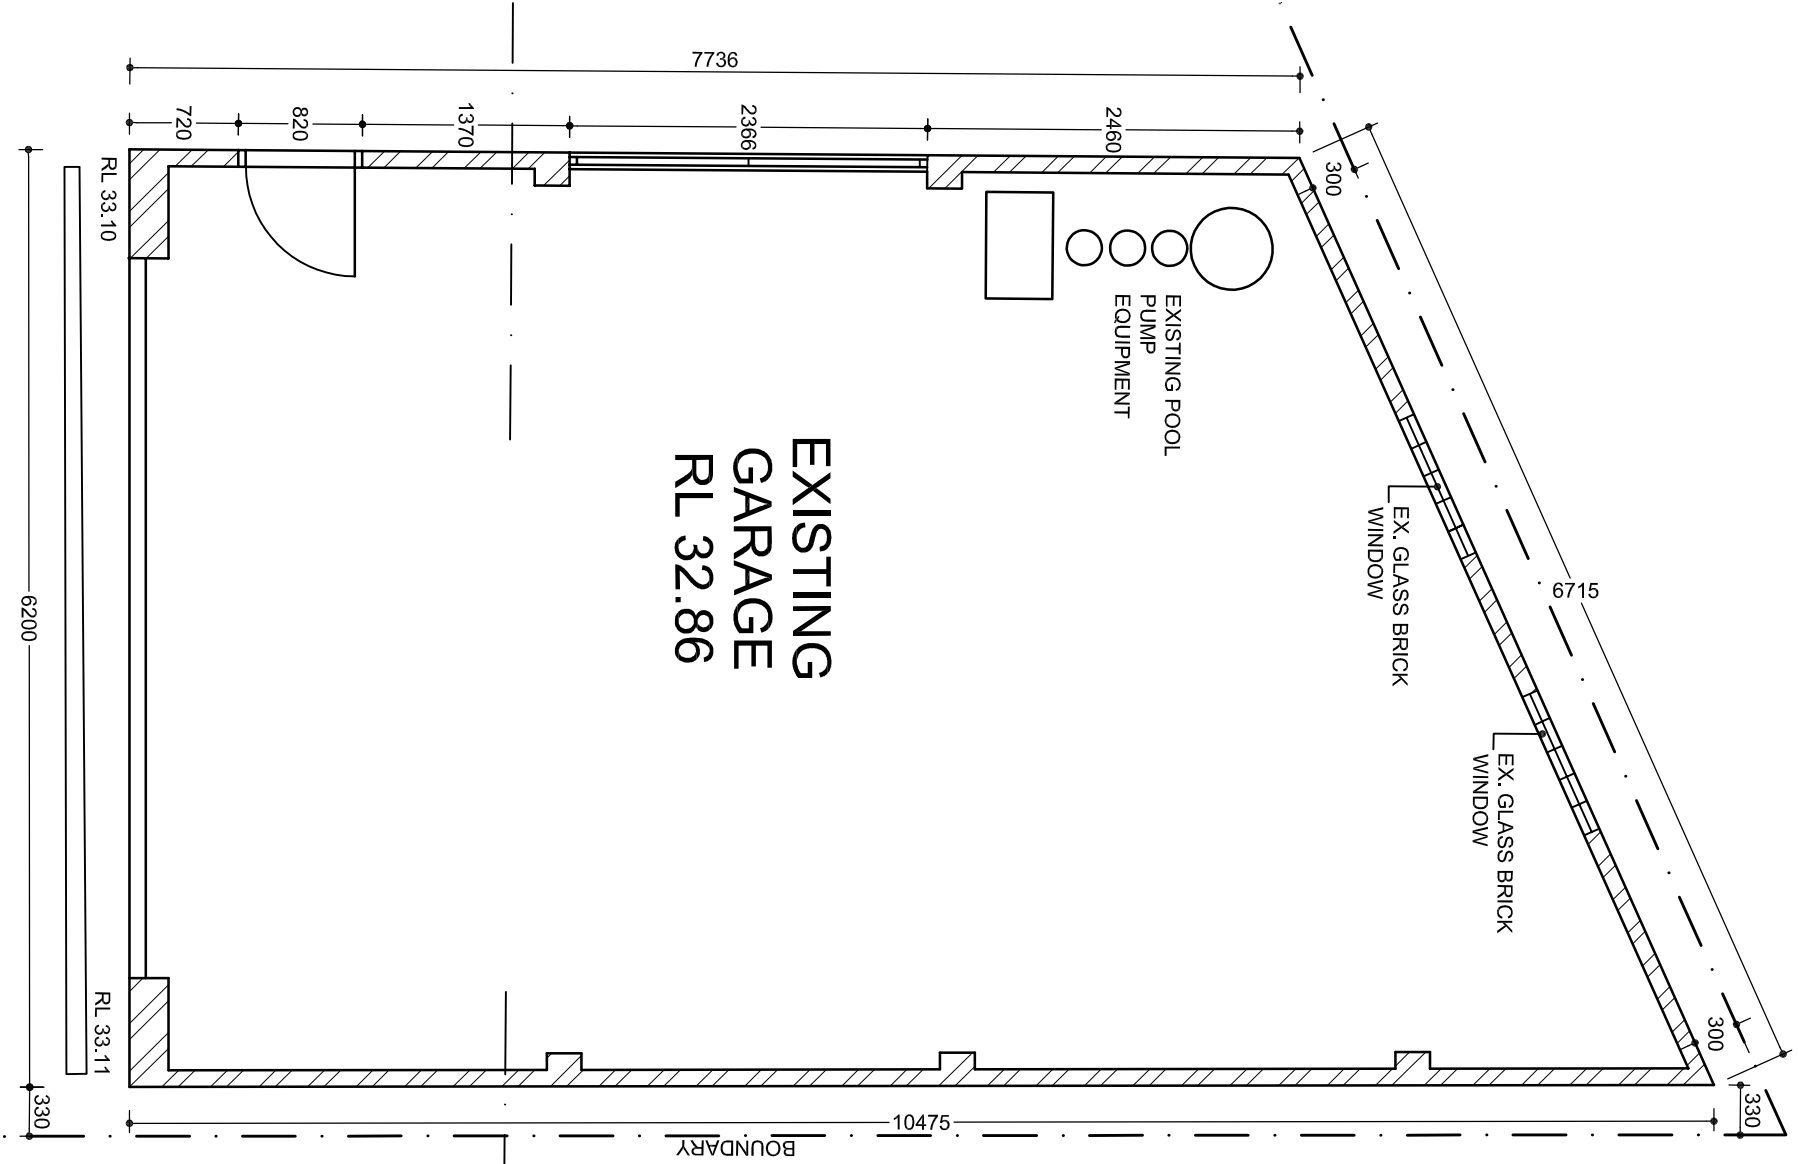

FLOOR PLAN
SCALE 1:50 @ A3

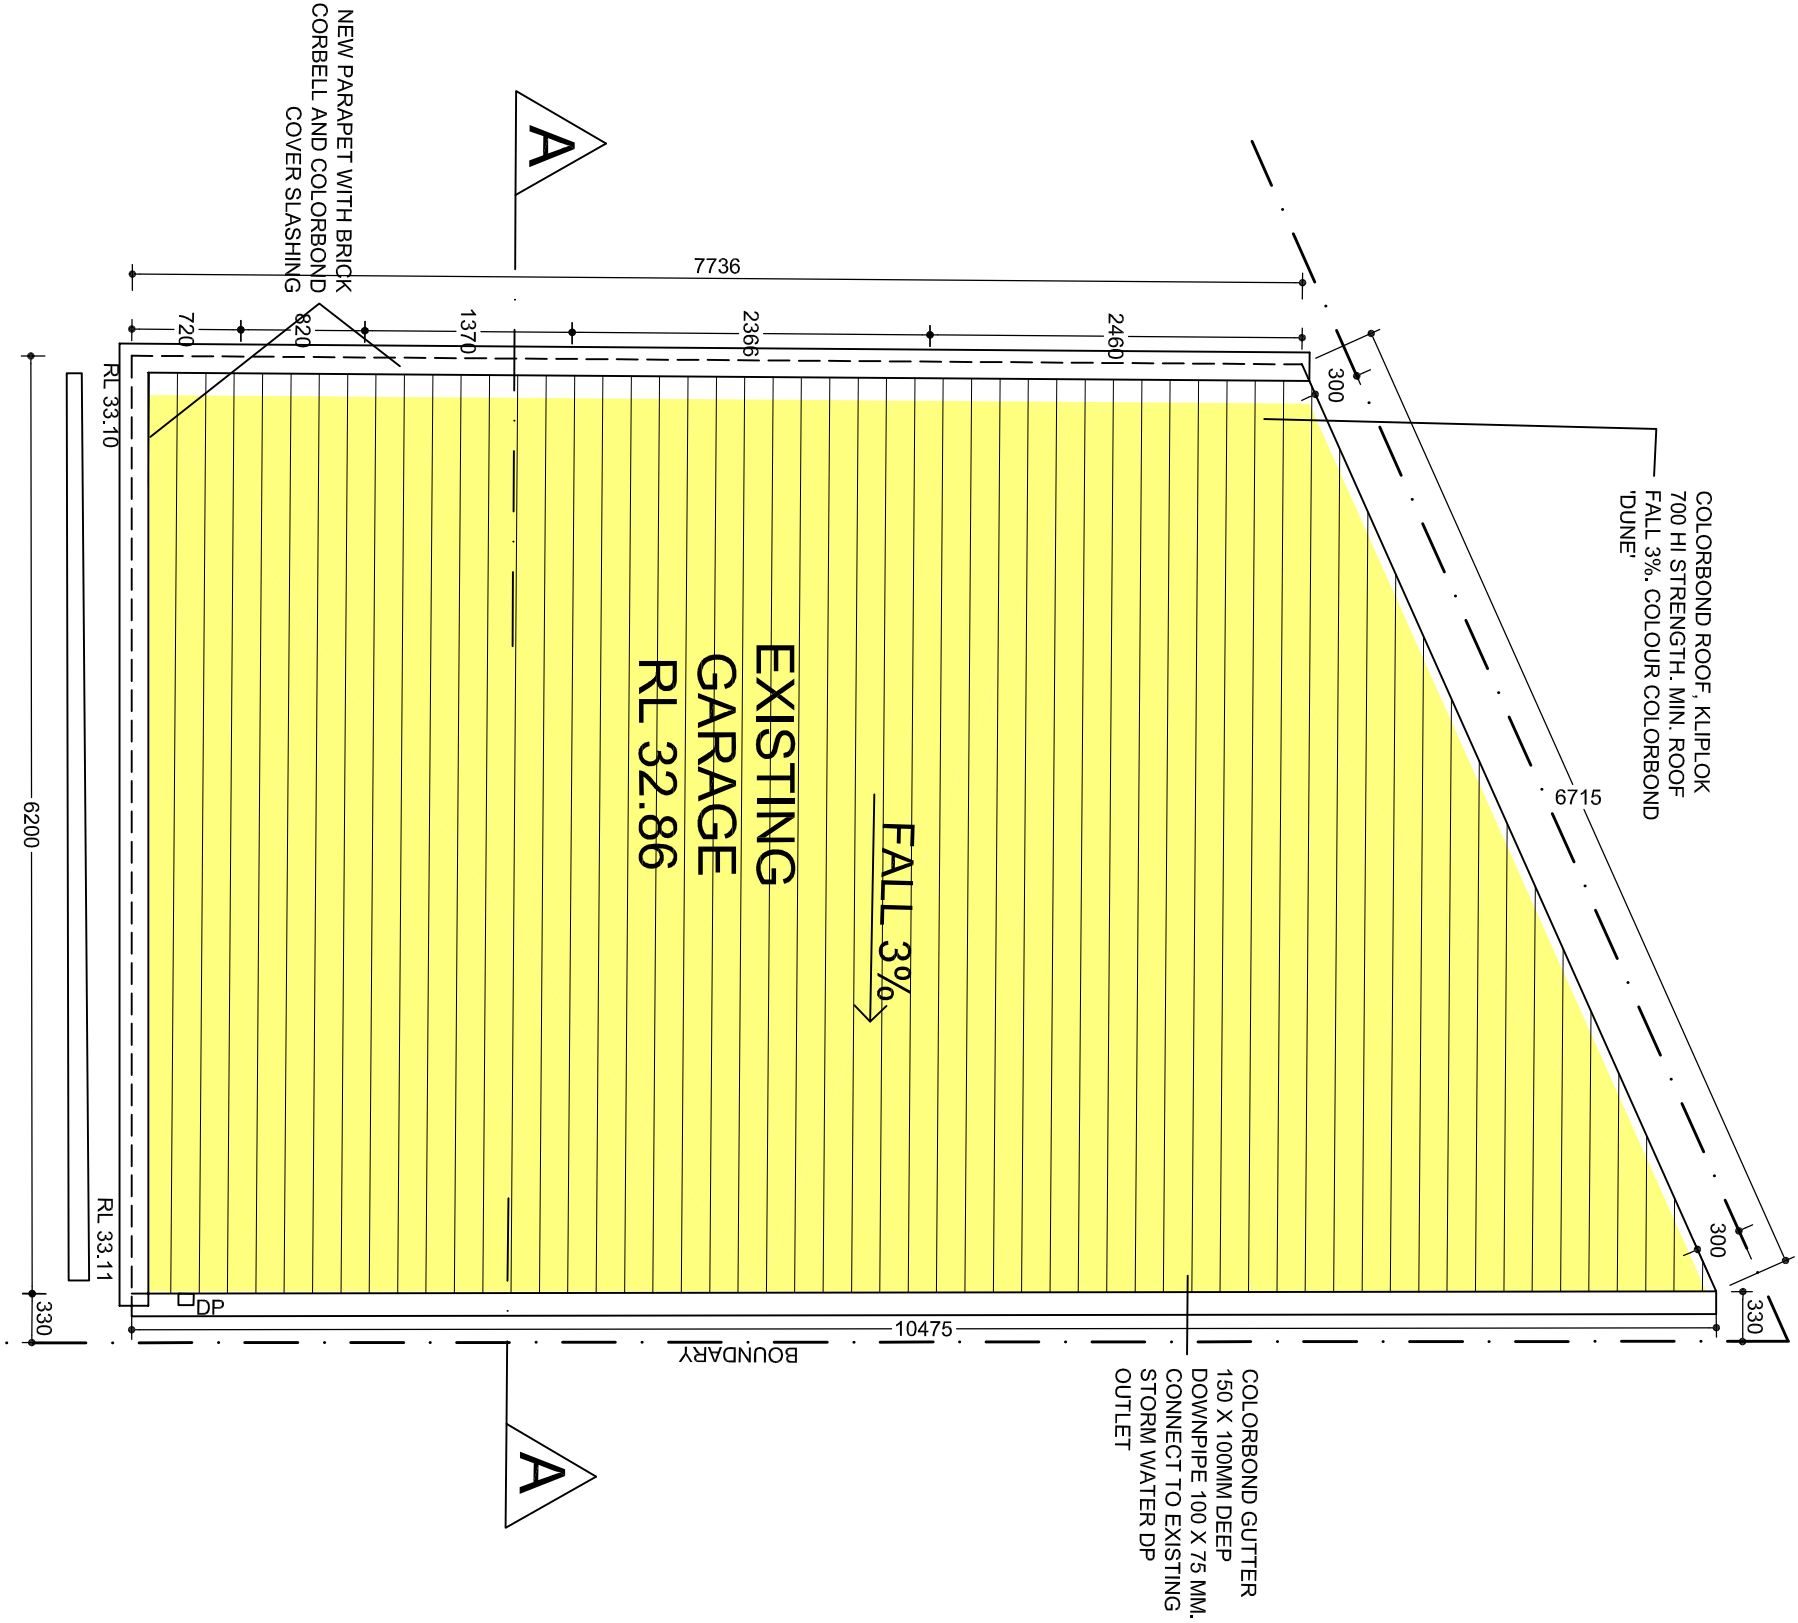

ROOF PLAN
SCALE 1:50 @ A3

Issue	Amendments	Date	Title	Client	Project	Arthur Vellis Architects	© COPYRIGHT	Scale	Date	Drawn	Check	North
A	FOR D.A.	25.03.22	FLOOR PLAN ROOF PLAN	CHRISTINE MAGLIVARES	3 FRICOURT AVENUE EARLWOOD NSW 2026 REPLACE GARAGE ROOF	42 Enmore Road, Newtown NSW 2042 Tel:(02)95911064 Mob.0404 306 302 avarchitect@optusnet.com.au, REG.NO.5220	This drawing is copyright and remains the property of Arthur Vellis Architect and must not be used, copied or produced in whole or part except by agreement with Arthur Vellis Architect	1:50 @ A3	03/2022	AMS	AV	
								3308	A02			