


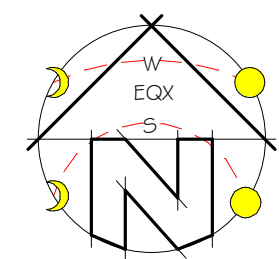


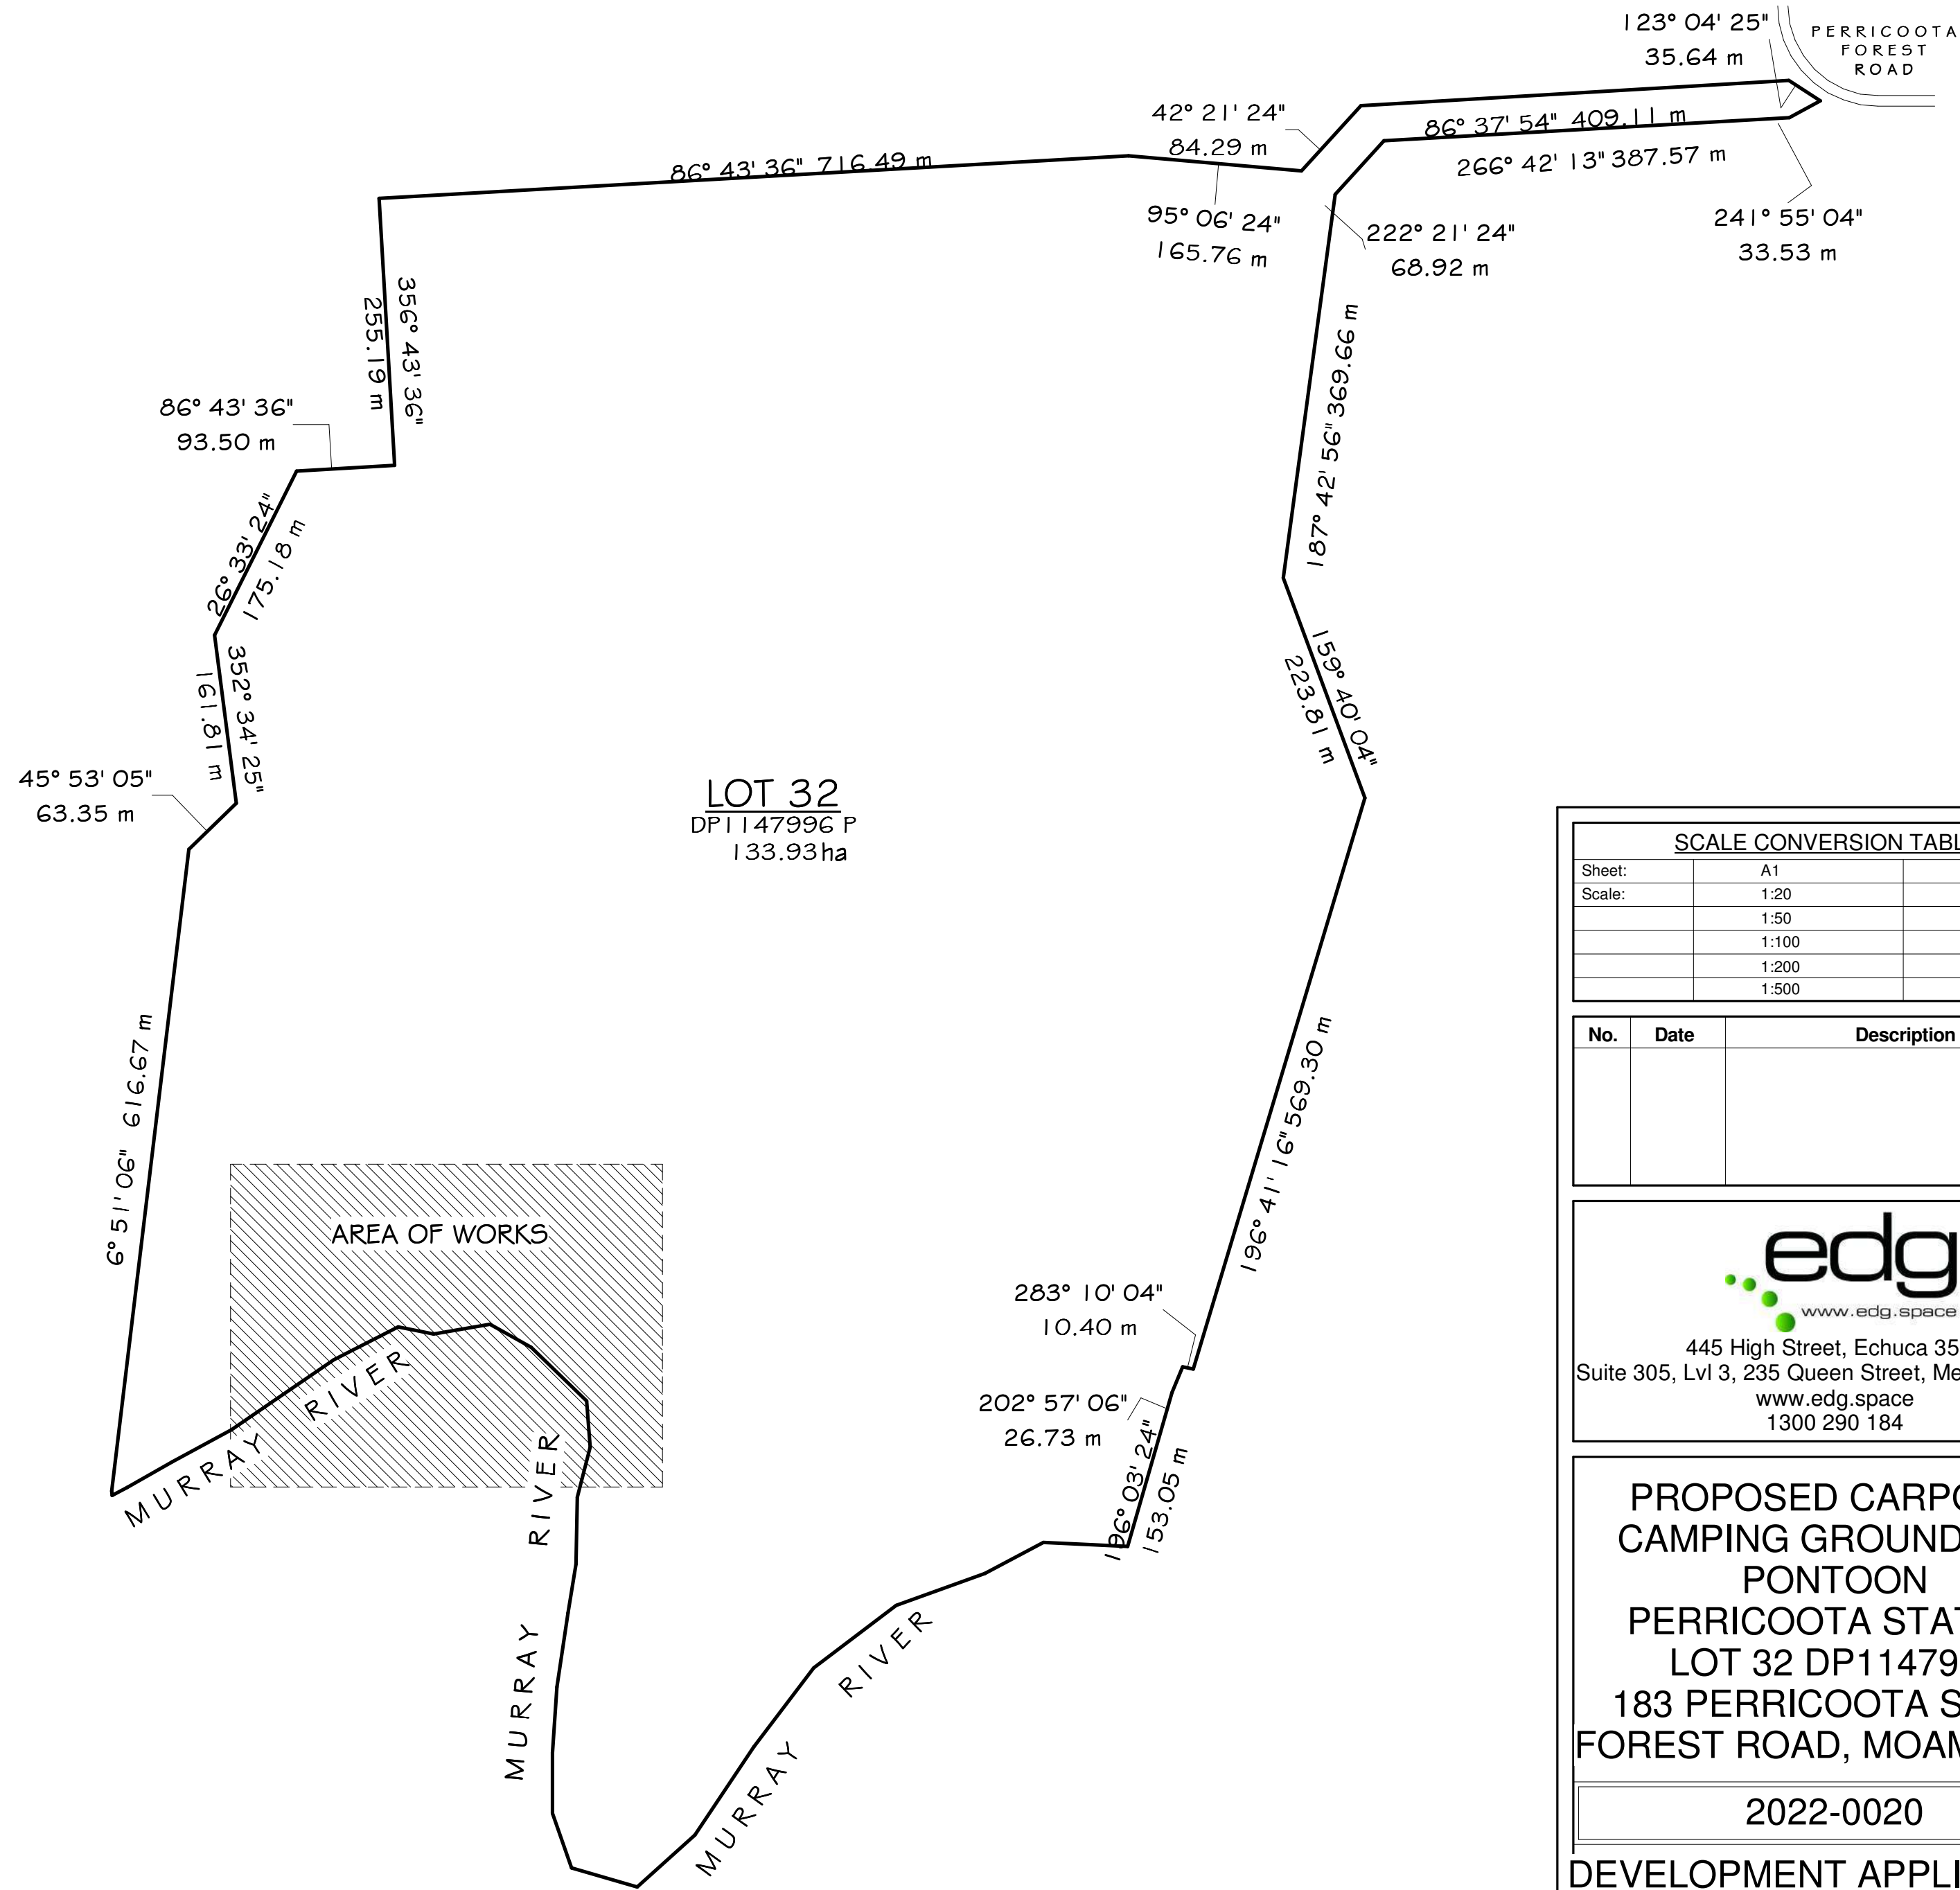

PERRICOOTA STATION

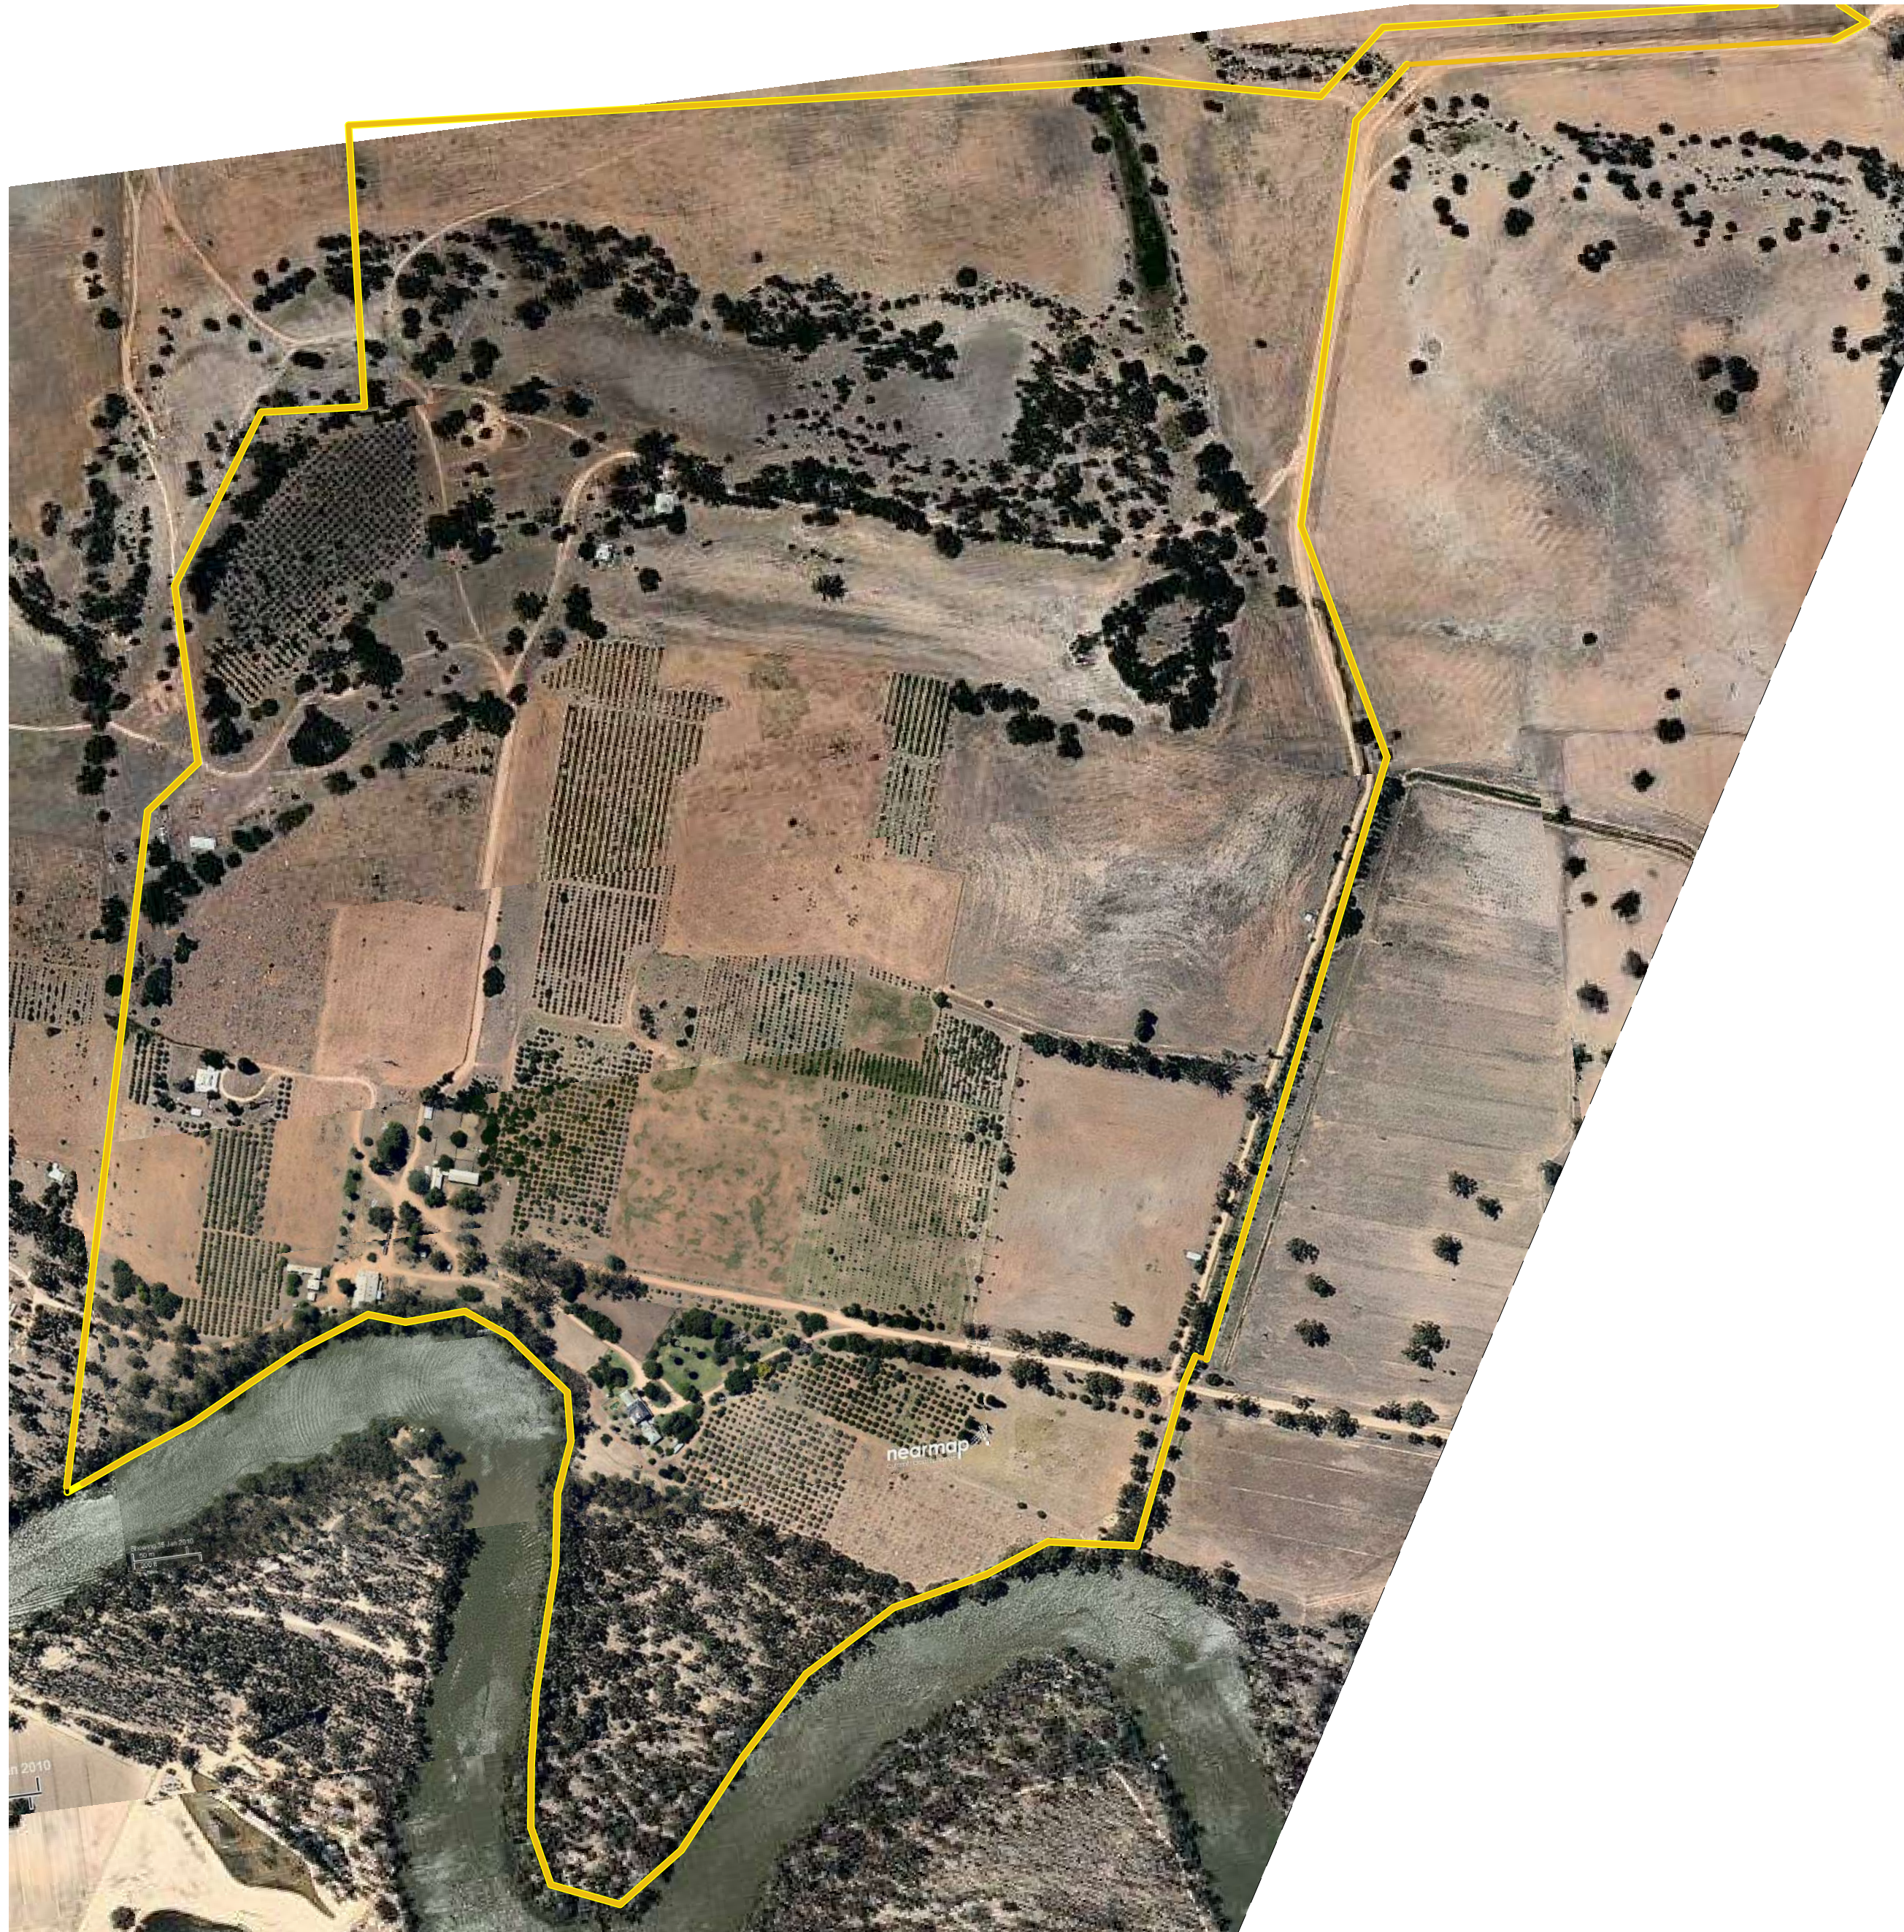

AERIAL VIEW
SCALE: 1 : 5000

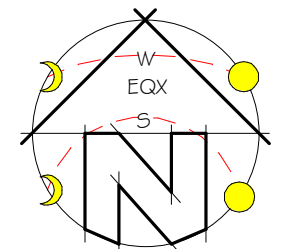

SITE PLAN
SCALE: 1 : 5000

FIRE DANGER INDEX				
	FDI 50	FDI 80	FDI 100	
LOW-THREAT VEGETATION	N/A	N/A	N/A	N/A
CLASSIFIED VEGETATION	N/A	N/A	WOODLAND	N/A
DISTANCE TO VEGETATION	N/A	N/A	50m	N/A
SLOPE UNDER VEGETATION	UP/FLAT	UP/FLAT	UP/FLAT	UP/FLAT
BAL RATING			BAL 12.5	
BUSHFIRE ATTACK LEVEL			12.5	

SCALE CONVERSION TABLE		
Sheet:	A1	A3
Scale:	1:20	1:40
	1:50	1:100
	1:100	1:200
	1:200	1:400
	1:500	1:1000

No.	Date	Description

edg
www.edg.space
445 High Street, Echuca 3564
Suite 305, Lvl 3, 235 Queen Street, Melbourne 3000
www.edg.space
1300 290 184

PROPOSED CARPORT,
CAMPING GROUND AND
PONTOON
PERRICOOTA STATION
LOT 32 DP1147996
183 PERRICOOTA STATE
FOREST ROAD, MOAMA 2731

2022-0020

DEVELOPMENT APPLICATION

DA01A
Sheet: DA01A Of DA04
Date: AUGUST 2022
Drawn by: HRM
Scale: As indicated
ABN. 74 631 536 475

Design Matters
National
The peak body for the
building design profession
Member



FIRE DANGER INDEX	FDI 50 ☐	FDI 80 ☒	FDI 100 ☐
	NORTH	EAST	SOUTH
LOW-THREAT VEGETATION	N/A	N/A	N/A
CLASSIFIED VEGETATION			WOODLAND
DISTANCE TO VEGETATION	N/A	N/A	50m
SLOPE UNDER VEGETATION	UP/FLAT	UP/FLAT	UP/FLAT
BAL RATING			BAL 1 2.5
BUSHFIRE ATTACK LEVEL		1 2.5	



Sheet:	A1	A3
Scale:	1:20	1:40
	1:50	1:100
	1:100	1:200
	1:200	1:400
	1:500	1:1000

No.	Date	Description

edg
www.edg.space
445 High Street, Echuca 3564
Suite 305, Lvl 3, 235 Queen Street, Melbourne 3000
www.edg.space
1300 290 184

PROPOSED CARPORT,
CAMPING GROUND AND
PONTOON
PERRICOOTA STATION
LOT 32 DP1147996
183 PERRICOOTA STATE
FOREST ROAD. MOAMA 2731

2022-0020

DEVELOPMENT APPLICATION

DA03A		 Design Matters National The peak body for the building design profession Member
Sheet: DA03A Of DA04A		
Date:	AUGUST 2022	
Drawn by:	HRM	
Scale:	1 : 100	
ARN 74 631 536 475		




CARPORT WEST ELEVATION
SCALE: 1 : 100




PONTOON FLOOR PLAN

SCALE: 1 : 100

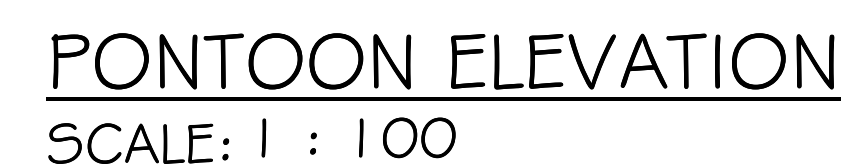


PROPOSED PONTON

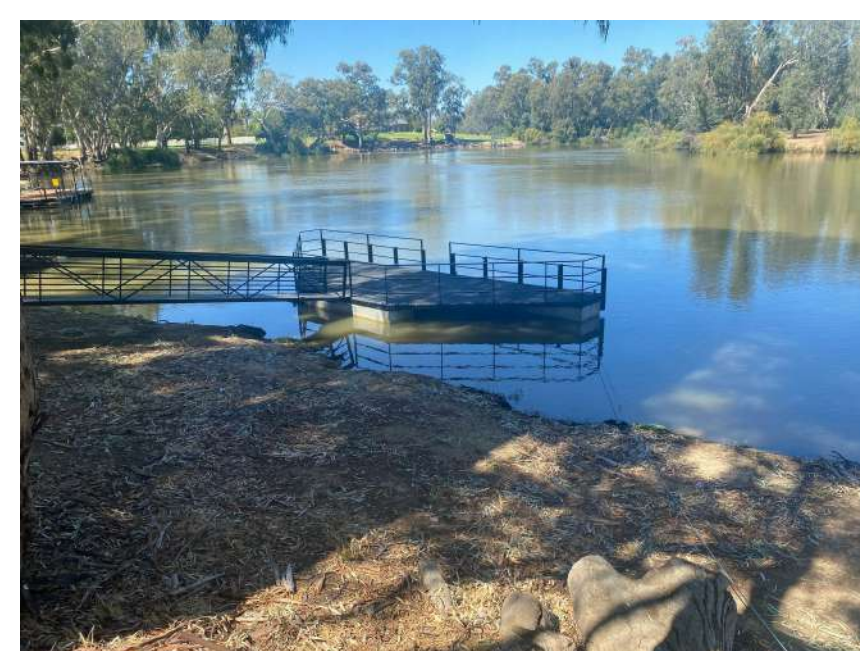

PROPOSED CAMPING GROUND



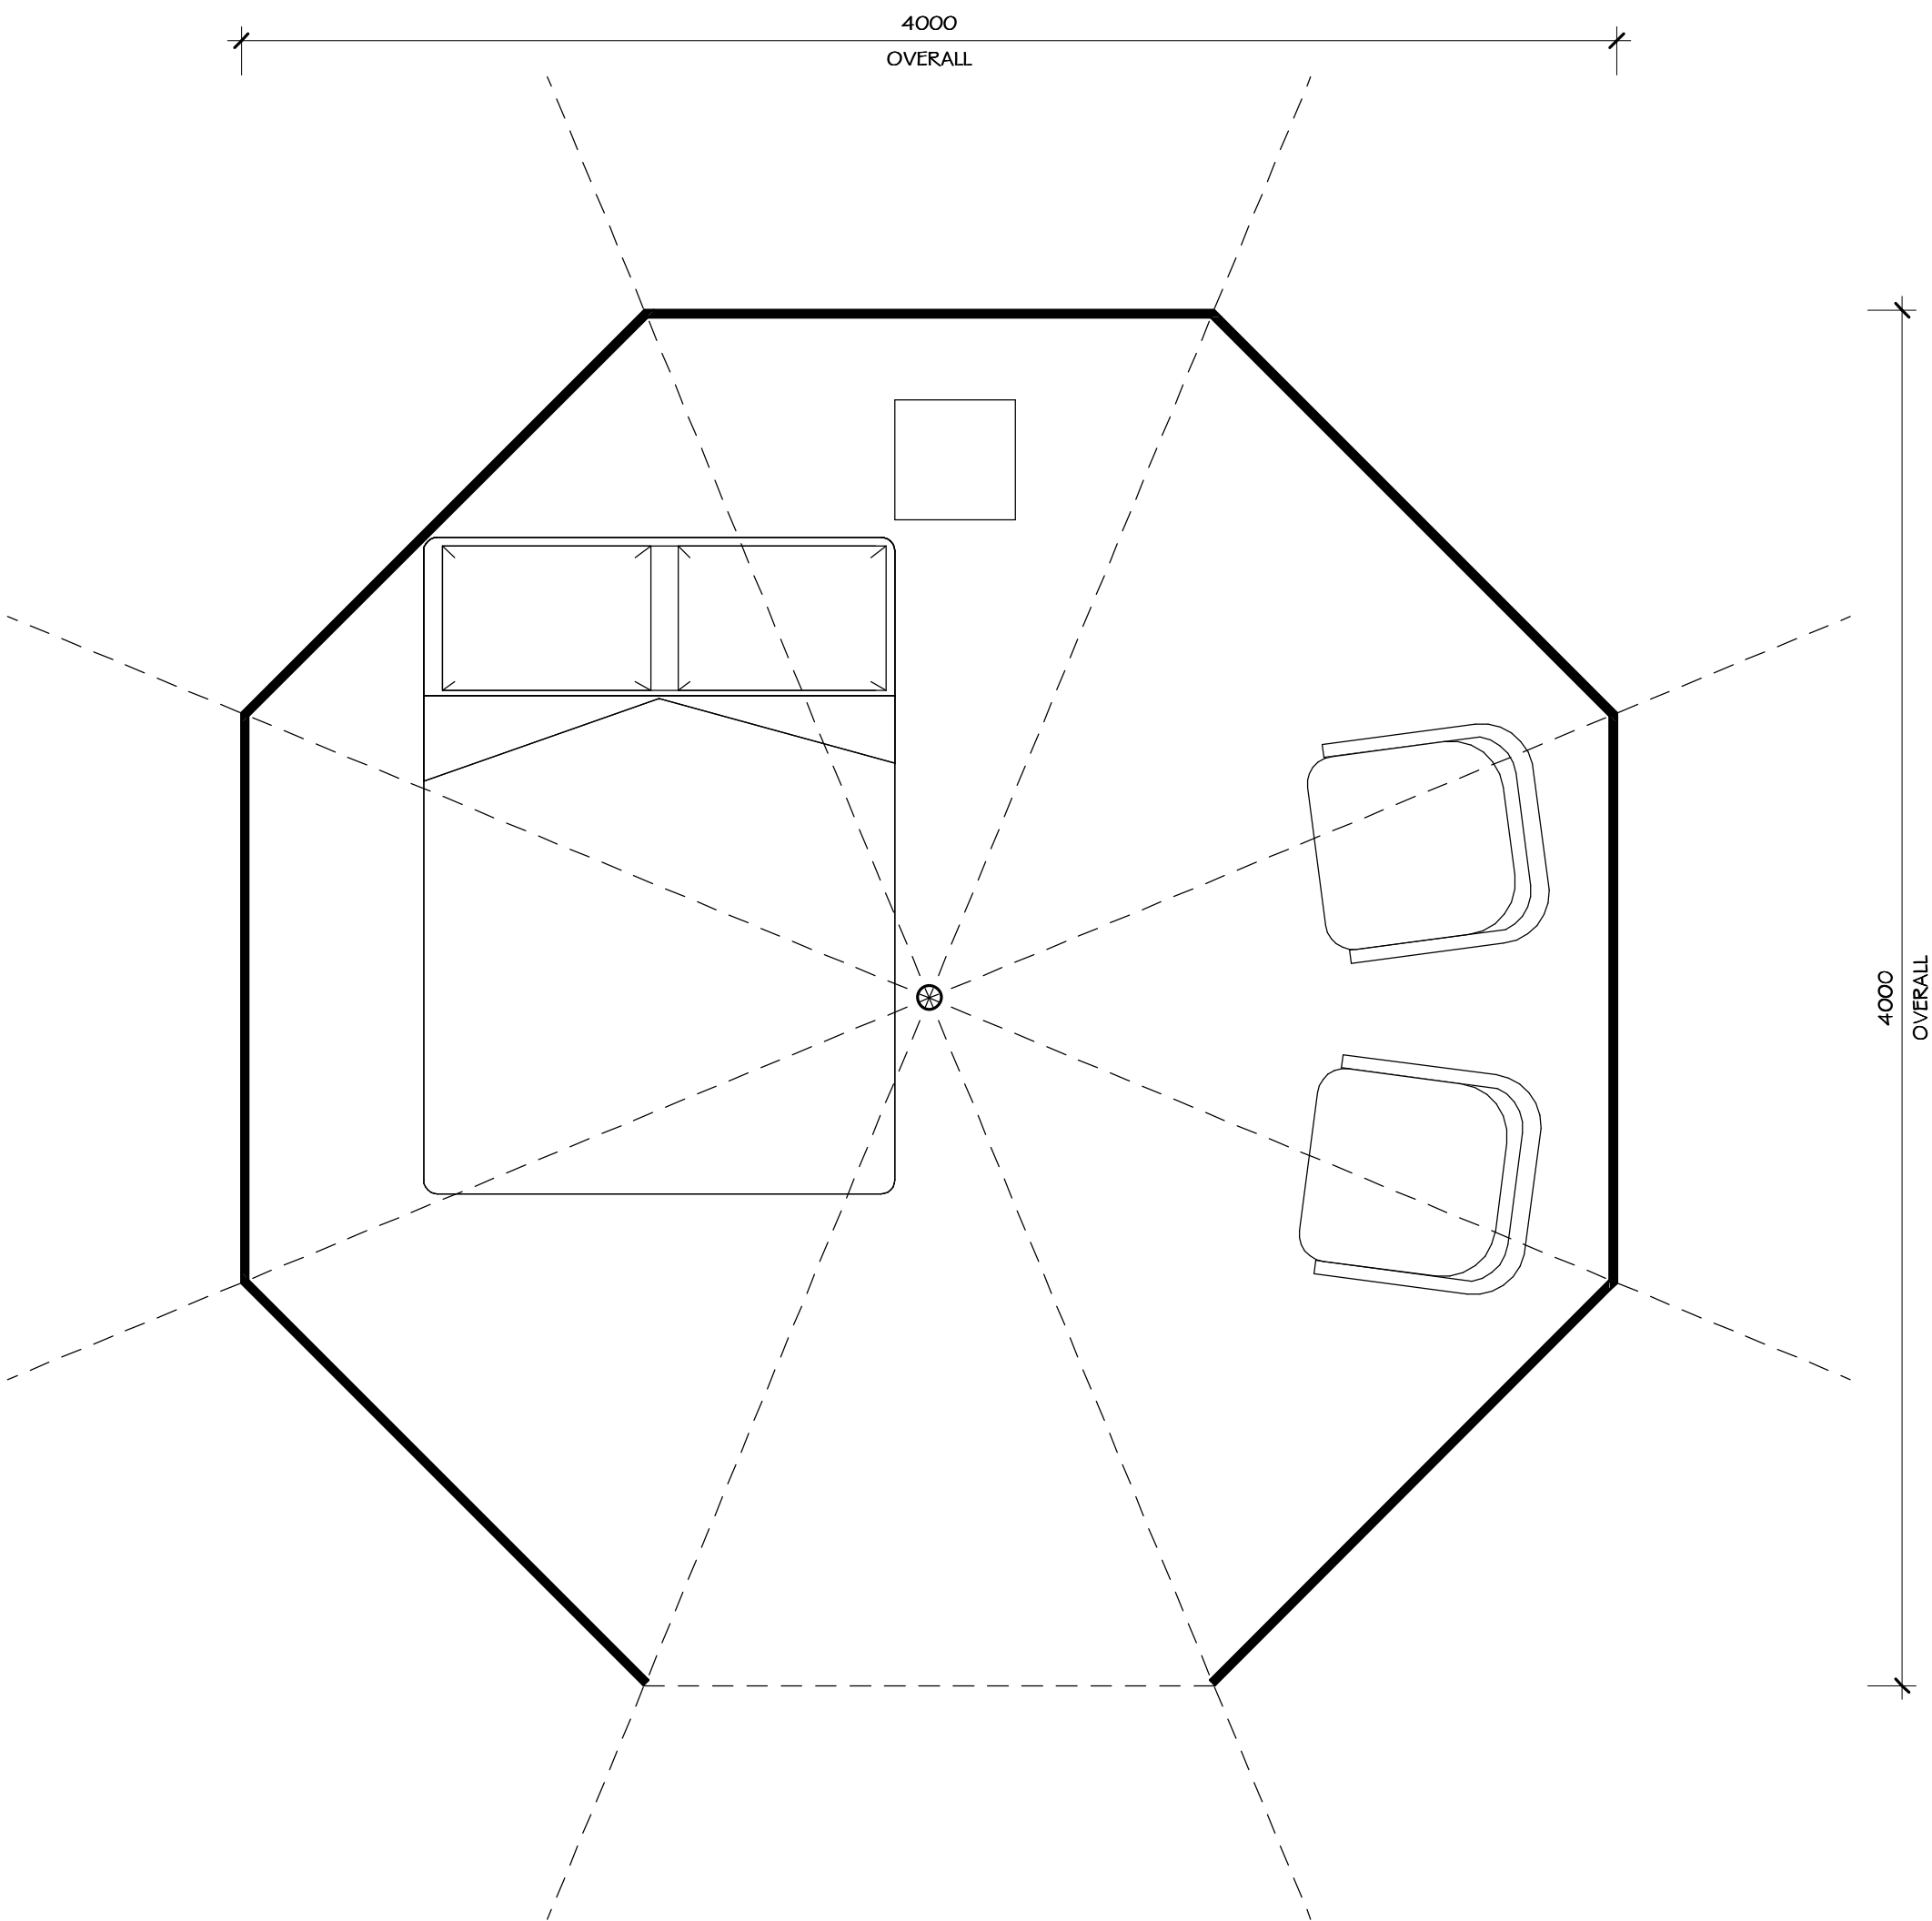

GLAMPING TENT - PLAN TYP.
SCALE: 1 : 20

SCALE CONVERSION TABLE		
Sheet:	A1	A3
Scale:	1:20	1:40
	1:50	1:100
	1:100	1:200
	1:200	1:400
	1:500	1:1000

No.	Date	Description



www.edg.space
445 High Street, Echuca 3564
Suite 305, Lvl 3, 235 Queen Street, Melbourne 3000
www.edg.space
1300 290 184

PROPOSED CARPORT,
CAMPING GROUND AND
PONTOON
PERRICOOTA STATION
LOT 32 DP1147996
183 PERRICOOTA STATE
FOREST ROAD, MOAMA 2731

2022-0020

DEVELOPMENT APPLICATION

DA05A

Sheet: DA05A Of DA04A

Date: AUGUST 2022

Drawn by: DG

Scale: 1 : 20

ABN. 74 631 536 475



Design Matters
National
The peak body for the
building design profession
Member