


MATERIAL LEGEND

BRK - BRICK	MT - METAL ROOF	KEY
CN - CONCRETE	MI - MIRROR	EXISTING WALL
CR - CEMENT RENDER	PL - POLYURETHANE	PROPOSED NEW WALL
CT - TILES	PT - PAINT	WALL TO BE DEMOLISHED
FC - FIBRE CEMENT SHEET	PS - PRIVACY SCREEN	
GL - GLASS	S - STONE	
LV - LOUVRES	ST - STEEL	
MC - METAL CLADDING	TIM - TIMBER	
MT - METAL ROOF	TI - TILES	

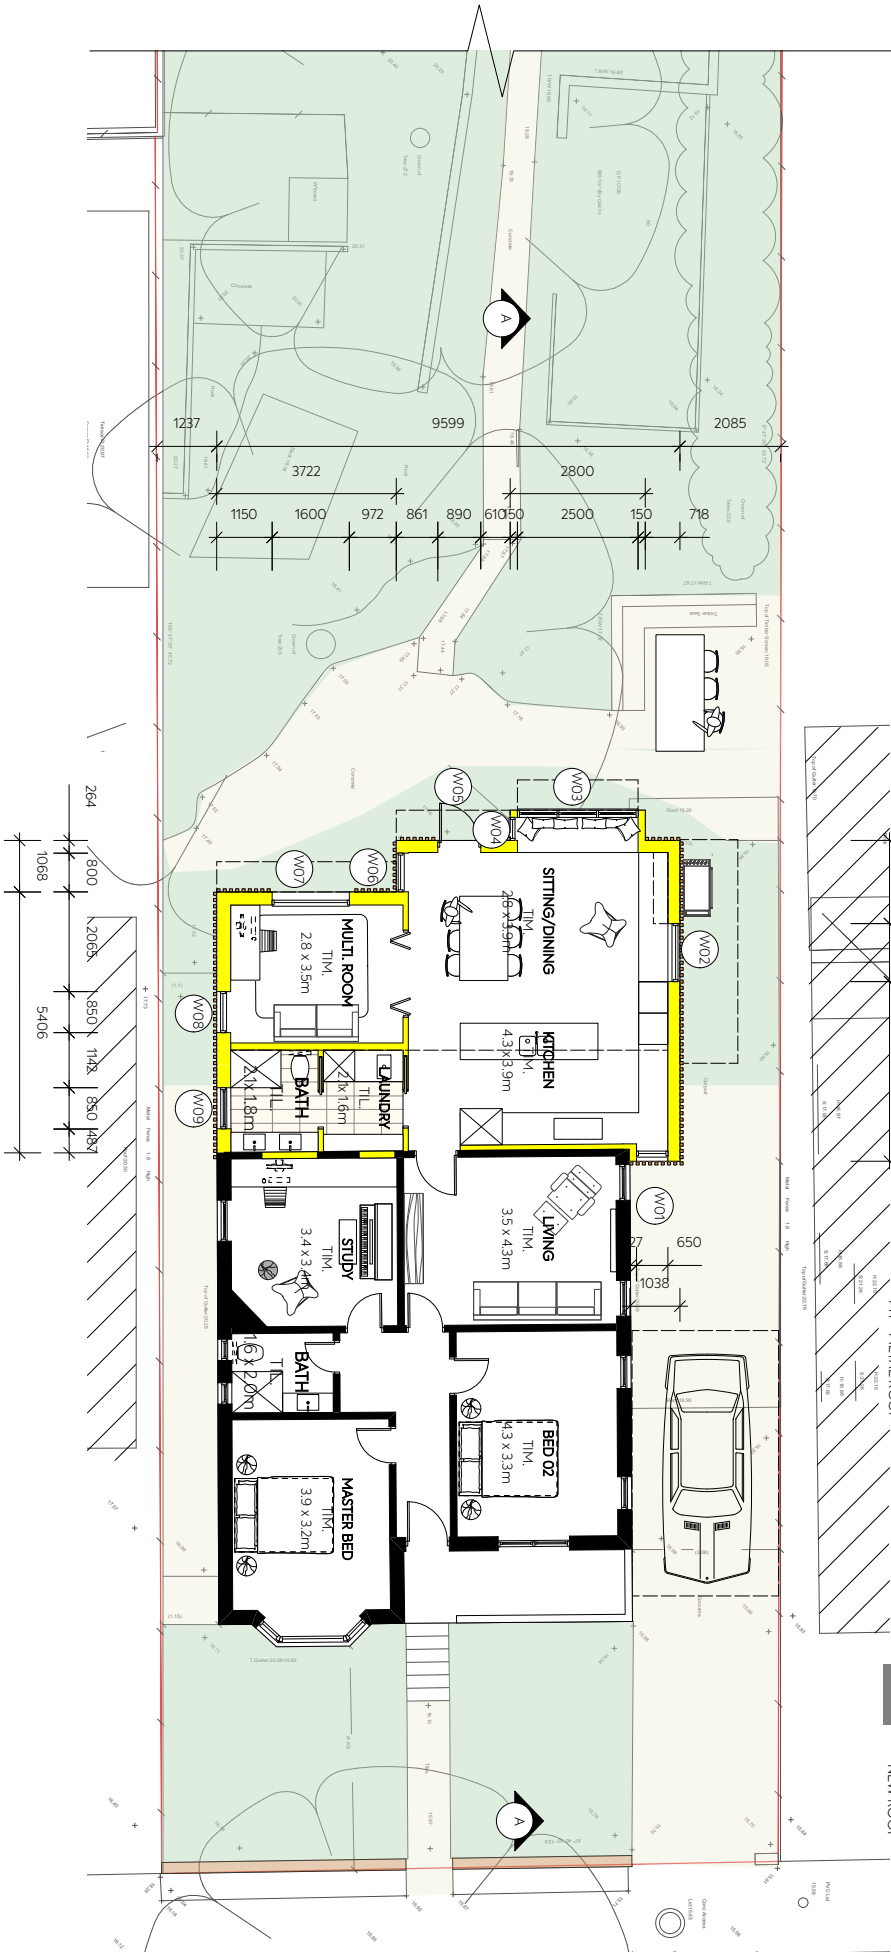

1 GROUND FLOOR PLAN
Scale: 1:100



C 28/4/22 FOR DEVELOPMENT APPLICATION

REVISION	DATE	NOTE	PROJECT #
1	28/4/22	FOR DEVELOPMENT APPLICATION	2129

CLIENT KAREN SHEA

DWG GROUND FLOOR PLAN

DATE #	SCALE @ A3	DWG #
22/2/22	1:50	DA01

Jodie Dang Architects
PO Box 792 Leichhardt, NSW 2040 Australia
T 614 105 844 18 E jodie@jodiedangarchitects.com