


KEY


- | | | |
|-------------------------|---------------------|-----------------------|
| BRK - BRICK | MT - METAL ROOF | EXISTING WALL |
| CN - CONCRETE | MI - MIRROR | |
| CR - CEMENT RENDER | PL - POLYURETHANE | PROPOSED NEW WALL |
| CT - TILES | PT - PAINT | |
| FC - FIBRE CEMENT SHEET | PS - PRIVACY SCREEN | WALL TO BE DEMOLISHED |
| GL - GLASS | S - STONE | |
| LV - LOUVRES | ST - STEEL | NEW WINDOW |
| MC - METAL CLADDING | TTM - TIMBER | |
| MT - METAL ROOF | TI - TILES | NEW WINDOW |
| | | NEW ROOF |

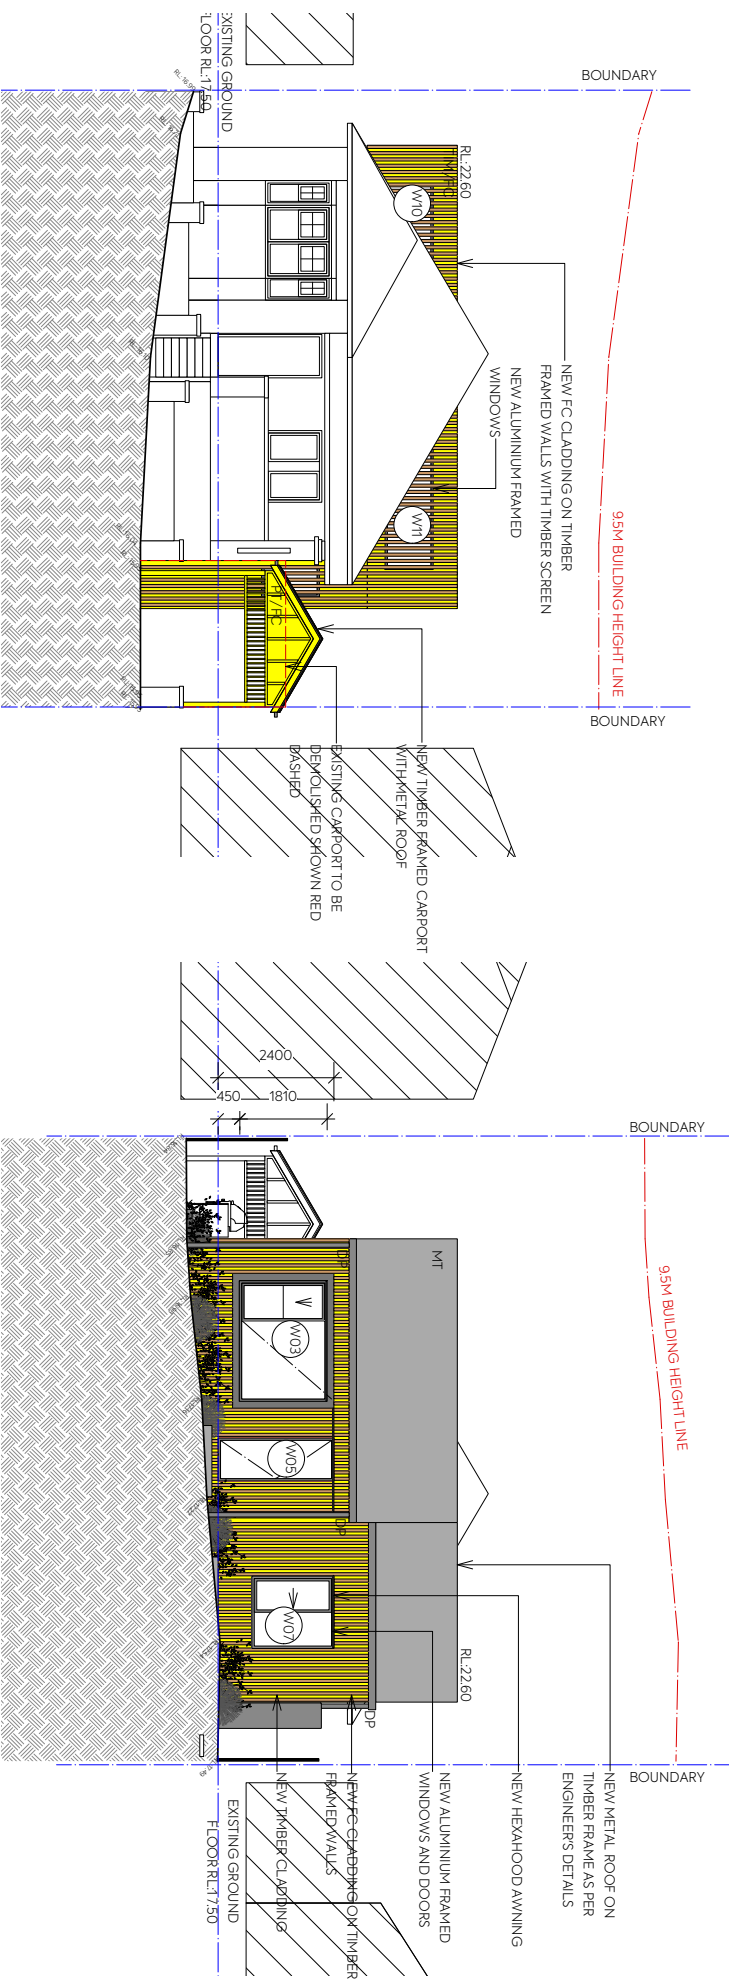

2 SOUTH ELEVATION
Scale: 1:100

C	26/4/23	FOR DEVELOPMENT APPLICATION	
REVISION	DATE	NOTE	
PROJECT	20 BURLINGTON AVE, EARLWOOD		PROJECT # 2129
CLIENT	KAREN SHEA		DATE # 22/7/22 DWG #
DWG	NORTH & SOUTH ELEVATION		SCALE @ A3 1:100 DRAWN J.B CHECKED REVISION C
			DAO2



Jodie Dang Architects
PO Box 792, Leichhardt, NSW 2040 Australia
W www.jodiedangarchitects.com
T: 614 105 844 18 **E:** jodie@jodiedangarchitects.com

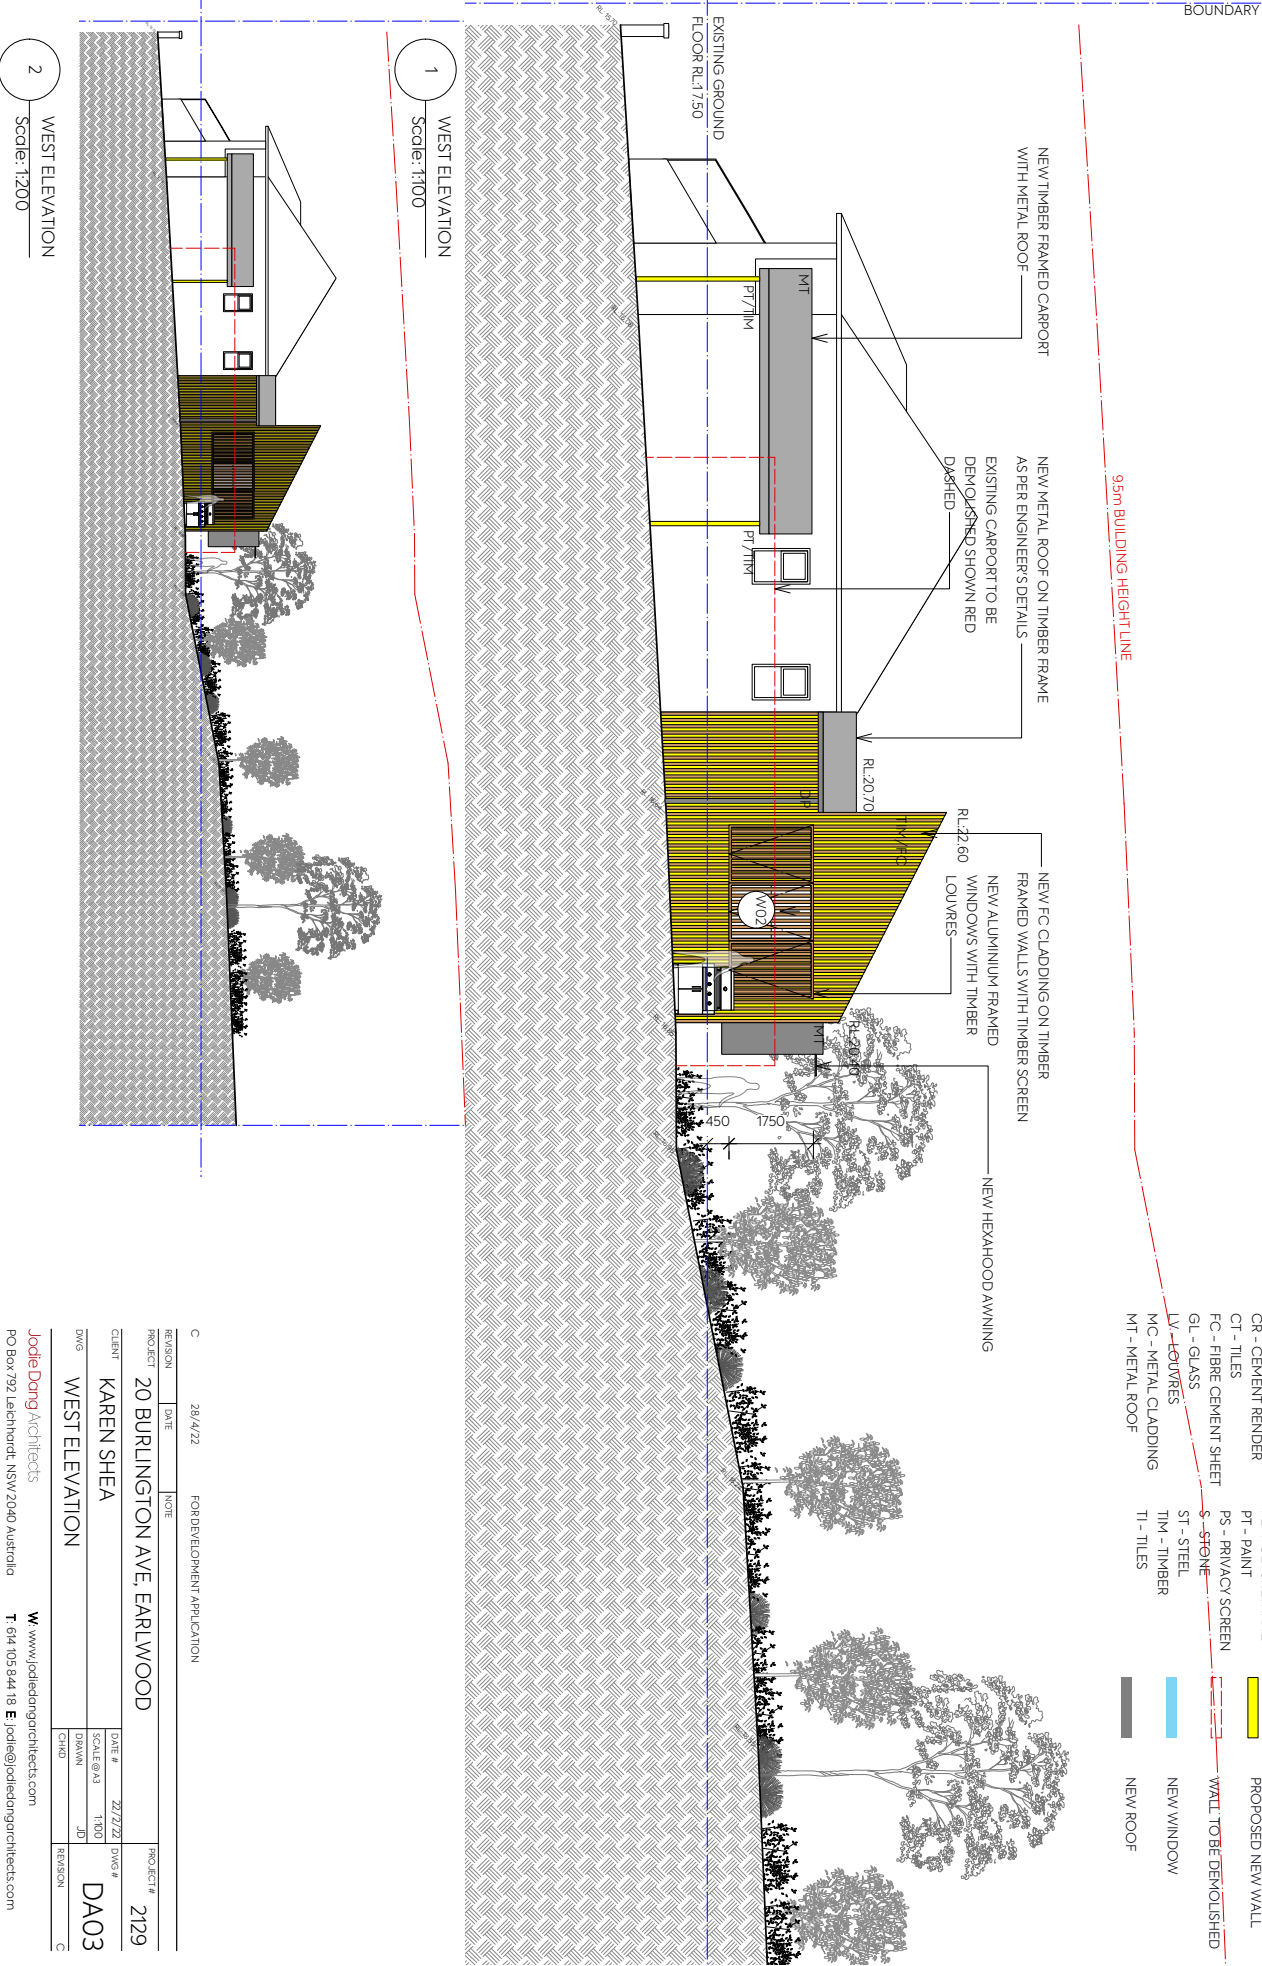

C	28/4/22	FOR DEVELOPMENT APPLICATION	PROJECT #	2129
REVISION	DATE	NOTE	DATE #	DWG #
PROJECT	20 BURLINGTON AVE, EARLWOOD		22/2/22	DA03
CLIENT	KAREN SHEA		SCALE @ A3	TBD
DWG	WEST ELEVATION		DRAWN	JD
			CHD	REVISION

Jodie Dang Architects
PO Box 792 Leichhardt, NSW 2040 Australia
T 614 105 844 18 E jodie@jodiedangarchitects.com
W www.jodiedangarchitects.com

MATERIAL LEGEND		KEY
BRK - BRICK	MT - METAL ROOF	EXISTING WALL
CN - CONCRETE	MI - MIRROR	PROPOSED NEW WALL
CR - CEMENT RENDER	PL - POLYURETHANE	WALL TO BE DEMOLISHED
CT - TILES	PT - PAINT	NEW WINDOW
FC - FIBRE CEMENT SHEET	PS - PRIVACY SCREEN	NEW ROOF
GL - GLASS	S - STONE	
LV - LOUVRES	ST - STEEL	
MC - METAL CLADDING	TIM - TIMBER	
MT - METAL ROOF	TI - TILES	

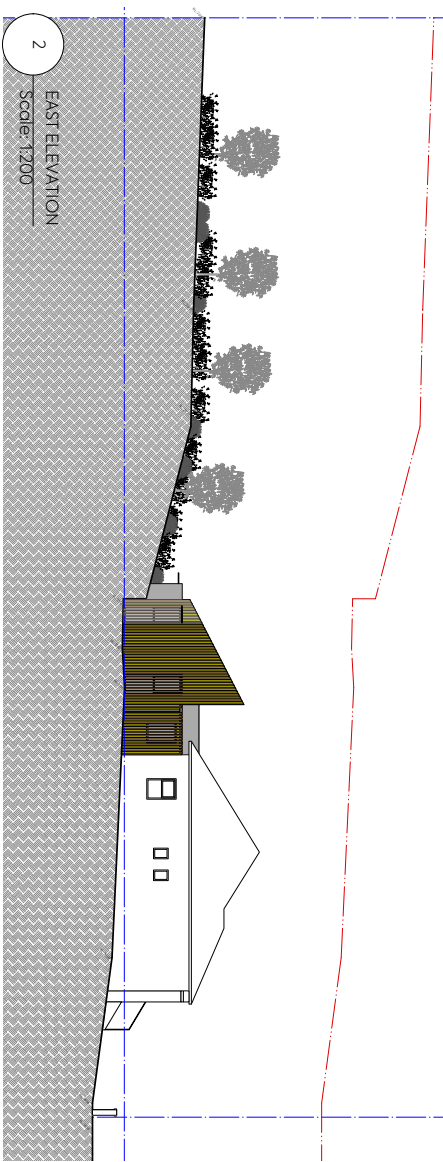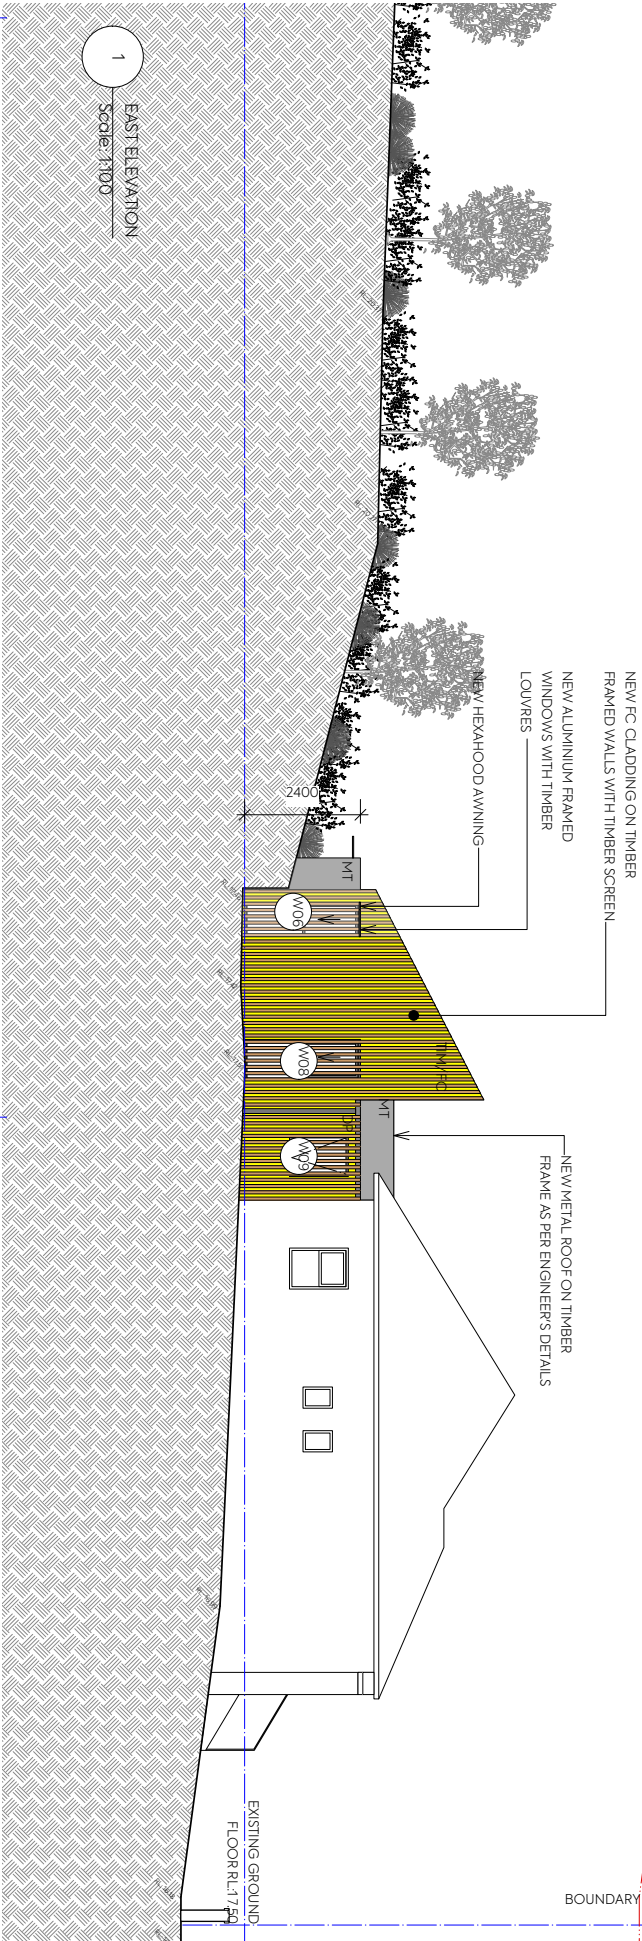


C	28/4/22	FOR DEVELOPMENT APPLICATION
REVISION	DATE	NOTE
PROJECT	20 BURLINGTON AVE, EARLWOOD	
CLIENT	KAREN SHEA	
DWG	EAST ELEVATION	
DATE #	22/2/22	DWG #
SCALE @ A3	1:100	
DRAWN	JD	
CHECKED		
REVISION		
PROJECT #	2129	
DWG #	DA04	
REVISION	C	

Jodie Dang Architects
PO Box 792 Leichhardt, NSW 2040 Australia
T 614 105 844 18 E jodie@jodiedangarchitects.com


MATERIAL LEGEND	
BRK - BRICK	MT - METAL ROOF
CN - CONCRETE	MI - MIRROR
CR - CEMENT RENDER	PL - POLYURETHANE
CT - TILES	PT - PAINT
FC - FIBRE CEMENT SHEET	PS - PRIVACY SCREEN
GL - GLASS	S - STONE
LV - LOUVRES	ST - STEEL
MC - METAL CLADDING	TIM - TIMBER
MT - METAL ROOF	TI - TILES

KEY	
	EXISTING WALL
	PROPOSED NEW WALL
	WALL TO BE DEMOLISHED
	NEW WINDOW
	NEW ROOF

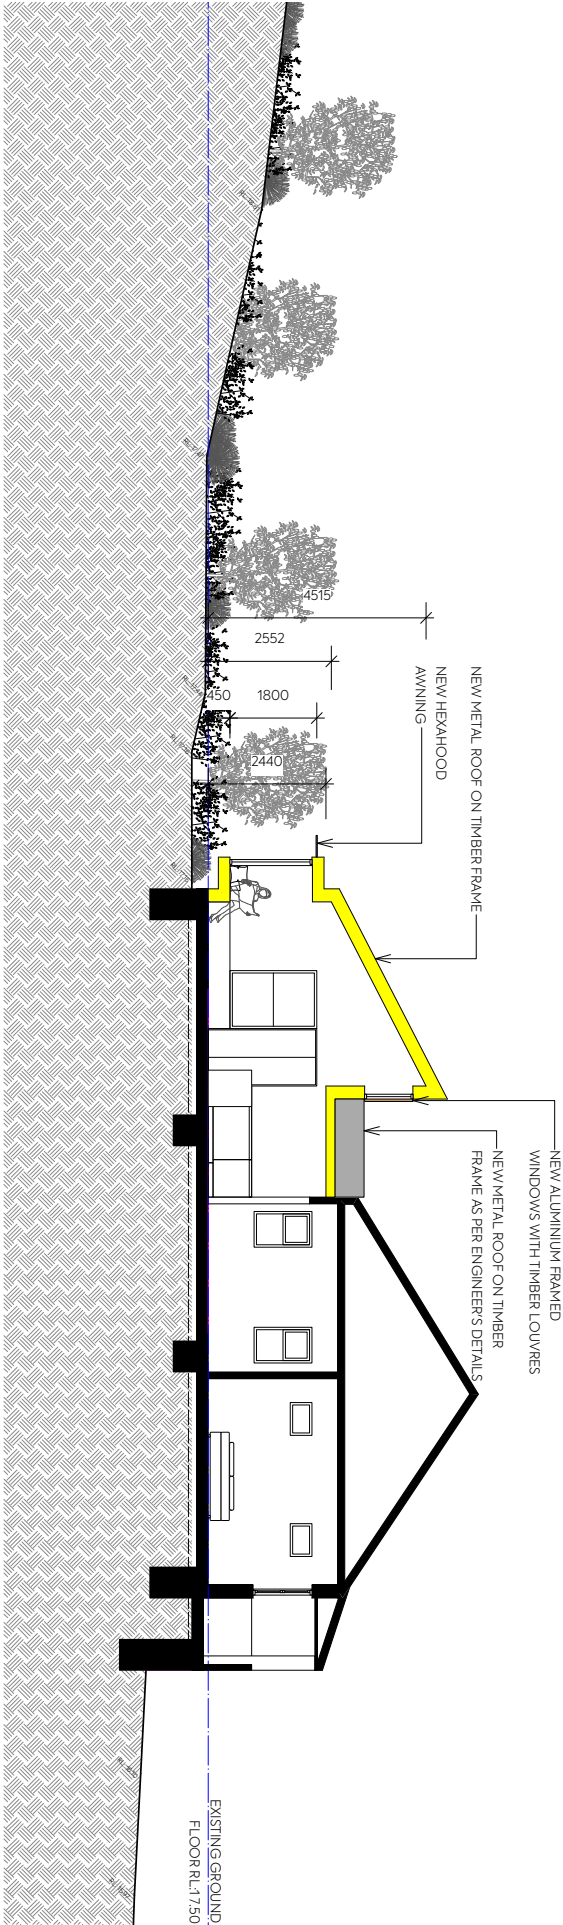

SECTION AA
Scale: 1:100

C	28/4/22	FOR DEVELOPMENT APPLICATION
REVISION	DATE	NOTE
PROJECT		
CLIENT	KAREN SHEA	
DWG	SECTION AA	
DATE #	22/2/22	DWG #
SCALE @ A3	1:100	
DRAWN	JD	DA05
CHECKED		
REVISION		

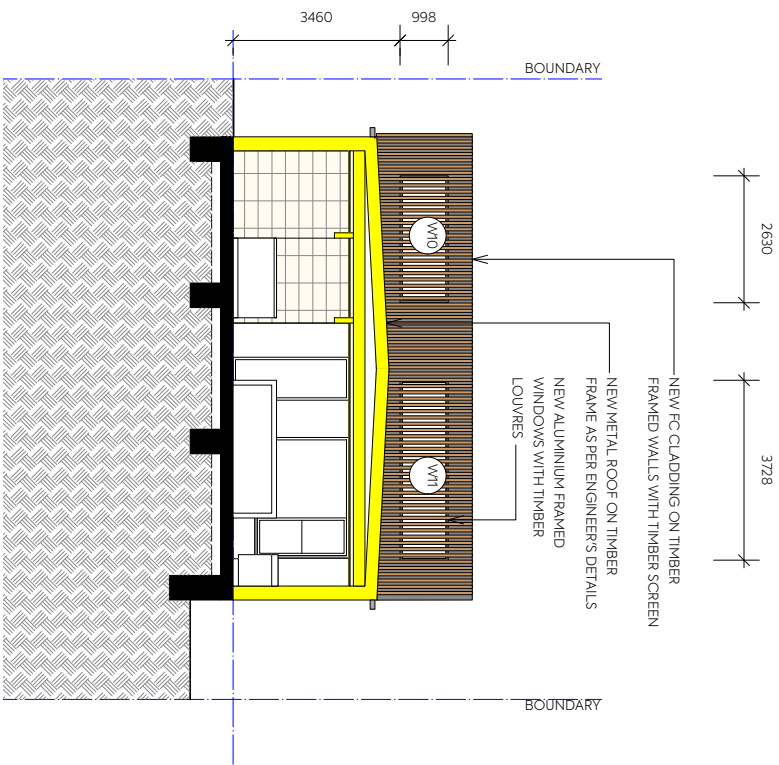

1 SECTION B B
Scale: 1:100

MATERIAL LEGEND

BRK - BRICK	MT - METAL ROOF	KEY
CN - CONCRETE	MI - MIRROR	EXISTING WALL
CR - CEMENT RENDER	PL - POLYURETHANE	PROPOSED NEW WALL
CT - TILES	PT - PAINT	WALL TO BE DEMOLISHED
FC - FIBRE CEMENT SHEET	PS - PRIVACY SCREEN	NEW WINDOW
GL - GLASS	S - STONE	NEW ROOF
LV - LOUVRES	ST - STEEL	
MC - METAL CLADDING	TM - TIMBER	
MT - METAL ROOF	TI - TILES	

C	28/4/22	FOR DEVELOPMENT APPLICATION
REVISION	DATE	NOTE
PROJECT	20 BURLINGTON AVE, EARLWOOD	PROJECT # 2129
CLIENT	KAREN SHEA	DATE # 22/2/22
DWG	SECTION BB	SCALE @ A3 T100
		DRAWN JD
		CHD
		REVISION