

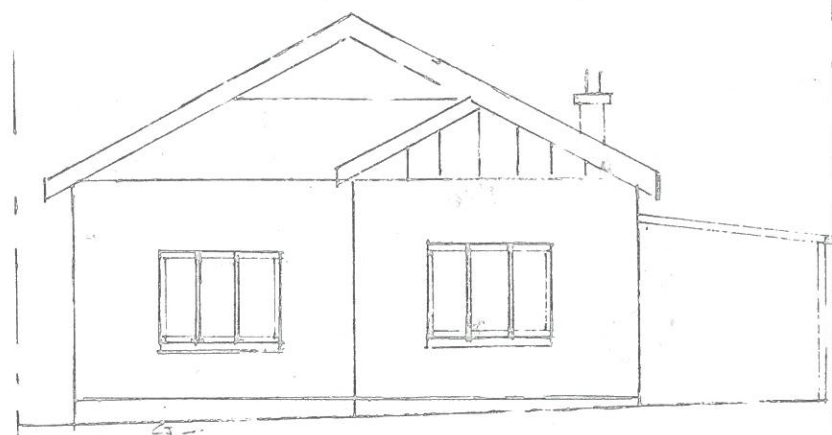


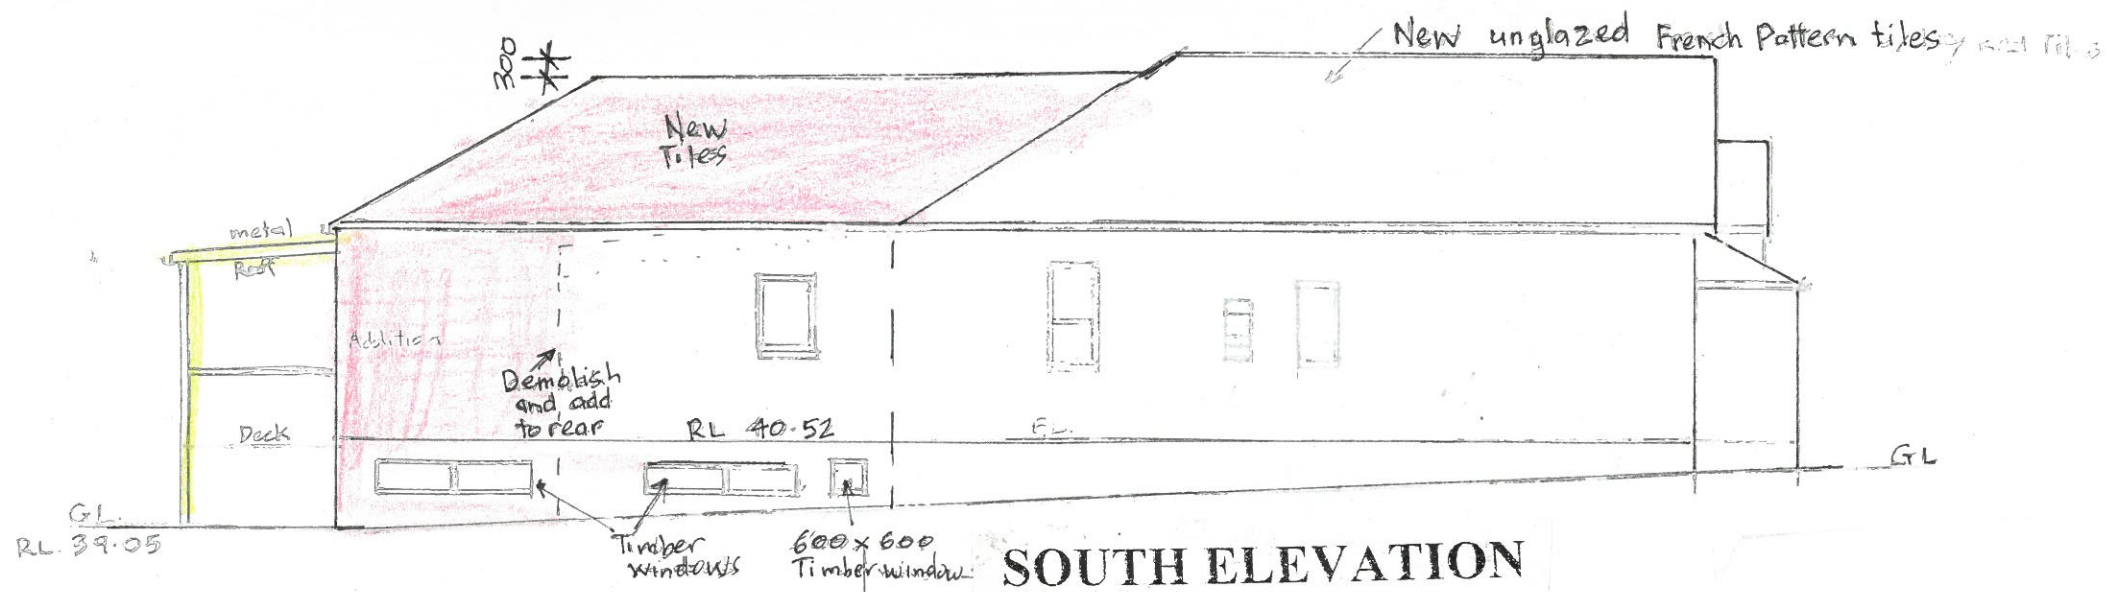

EAST ELEVATION

WEST ELEVATION

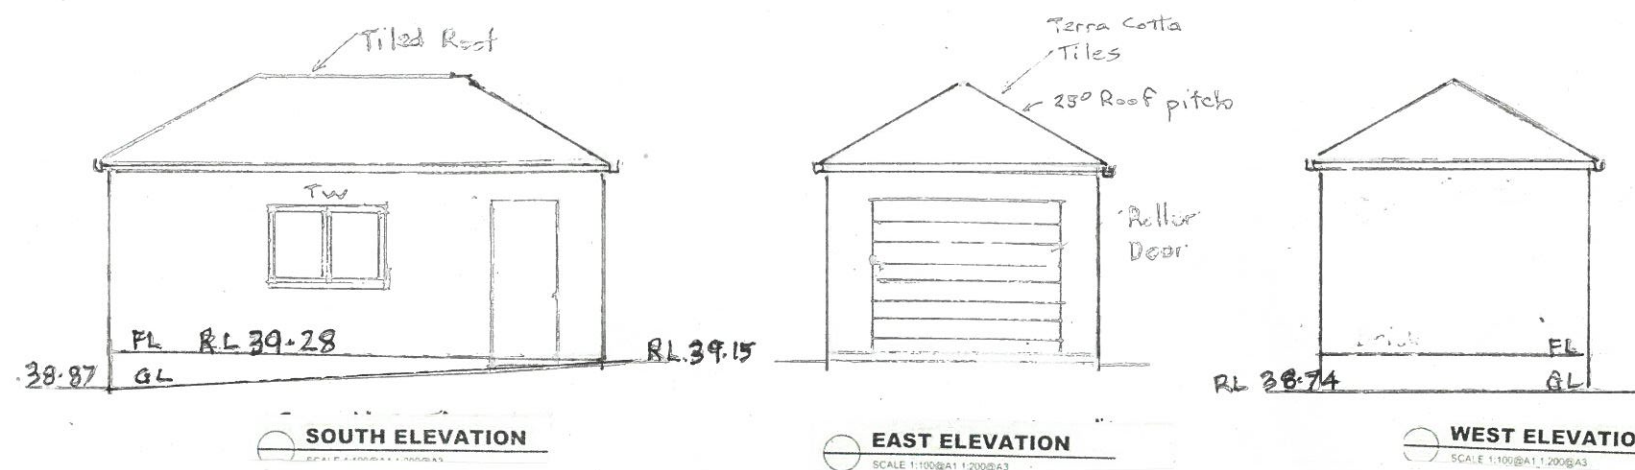

DASKCO SOLAR DESIGNS

NOTIFICATION PLAN No N01 REV A dated 17 April 2022

187 Milton Street Ashbury Scale 1:100