


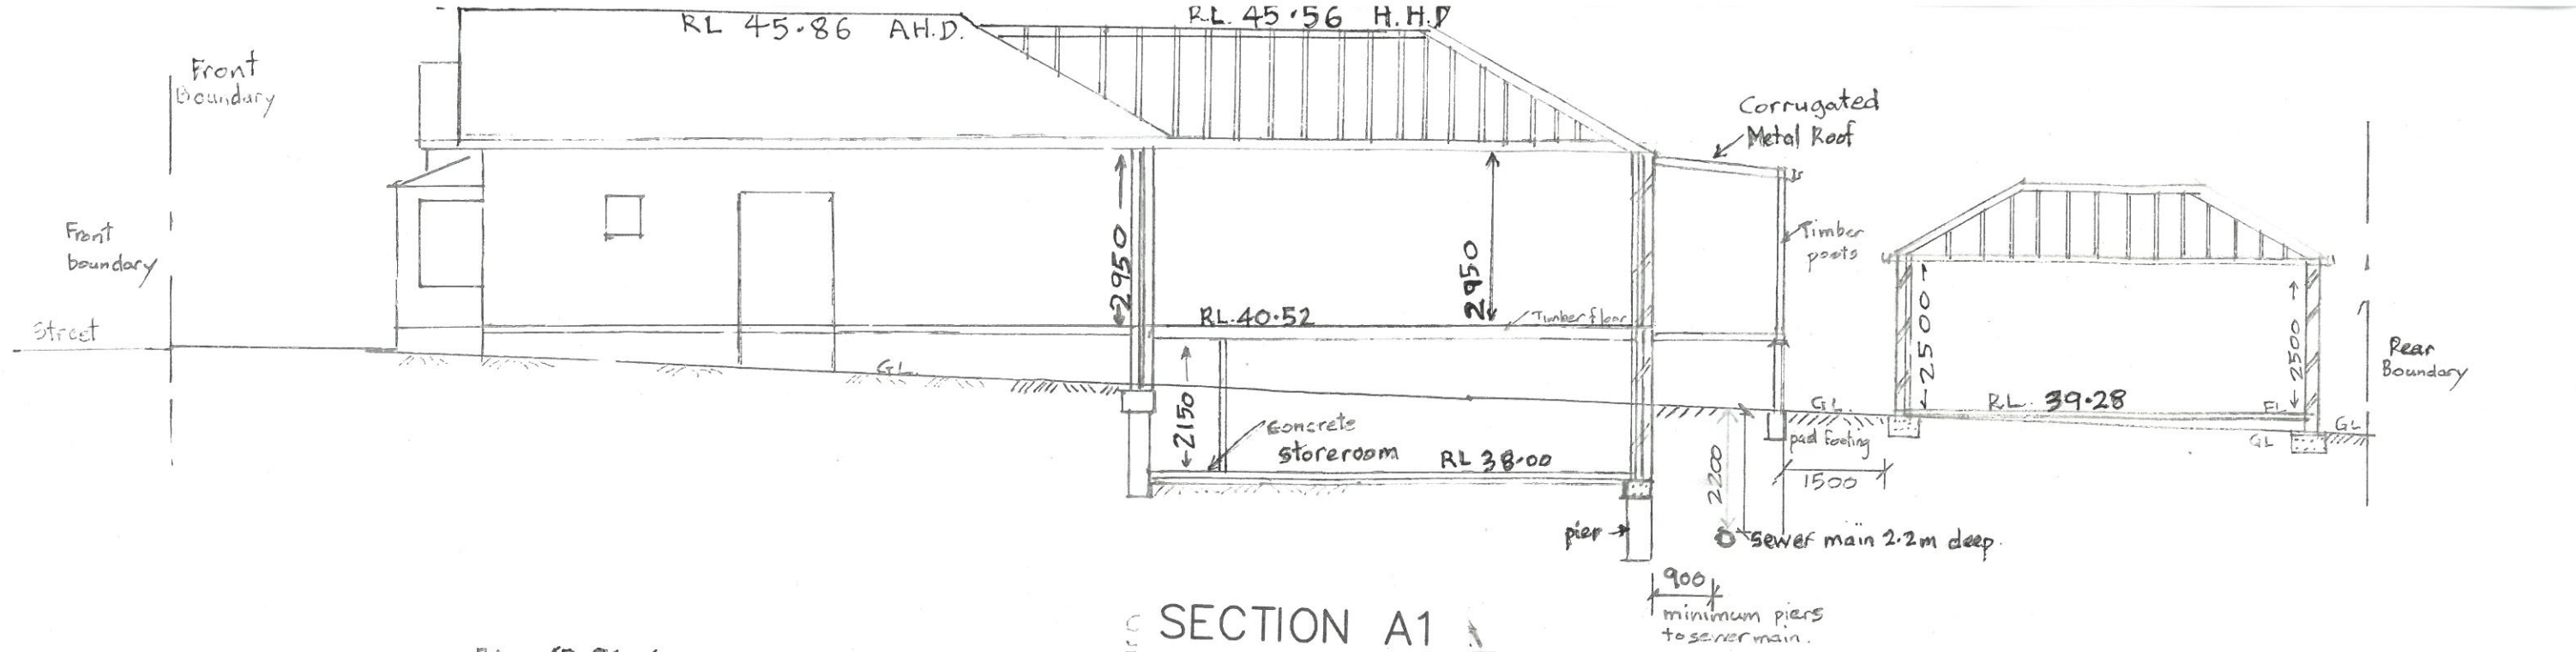


FSR = 177m2/= 0.48 :1

Land size= 367.9m2 Total site coverage= 44.5%=164m2

Total height = 6.0m

NORTH ELEVATION

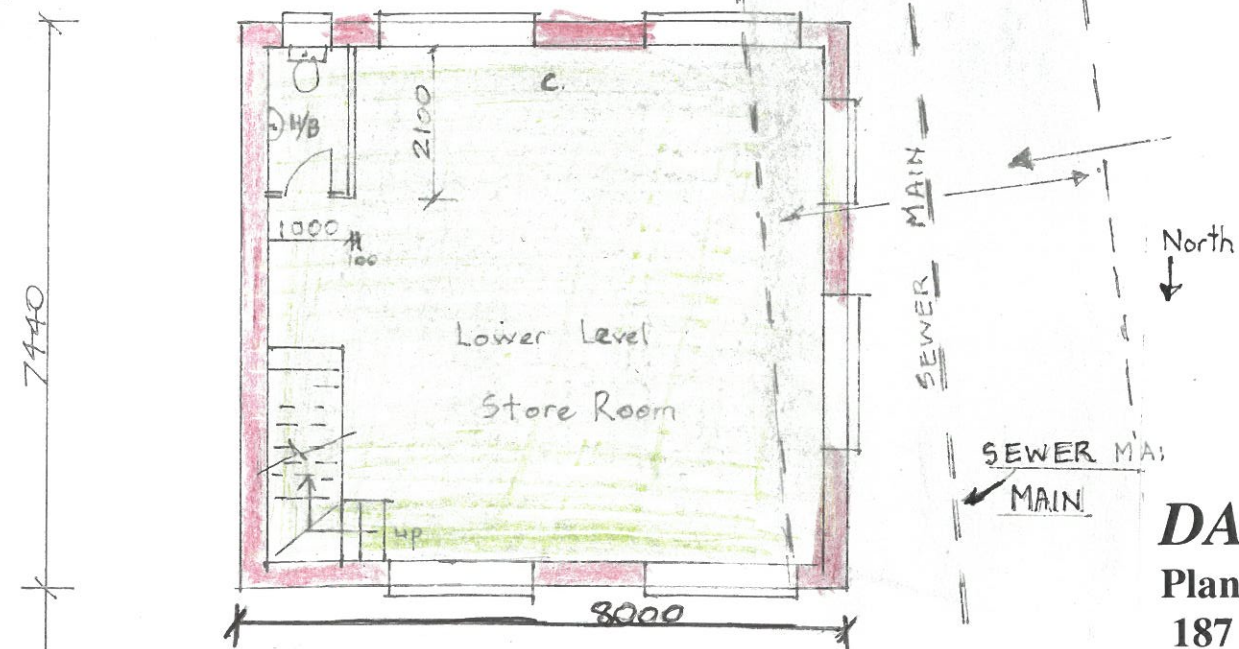

FLOOR PLAN Basement level

Scale: 1:100

DASKCO SOLAR DESIGNS
Plan No WD02 REV A dated 17 April 2022
187 Milton Street Ashbury Scale 1:100