




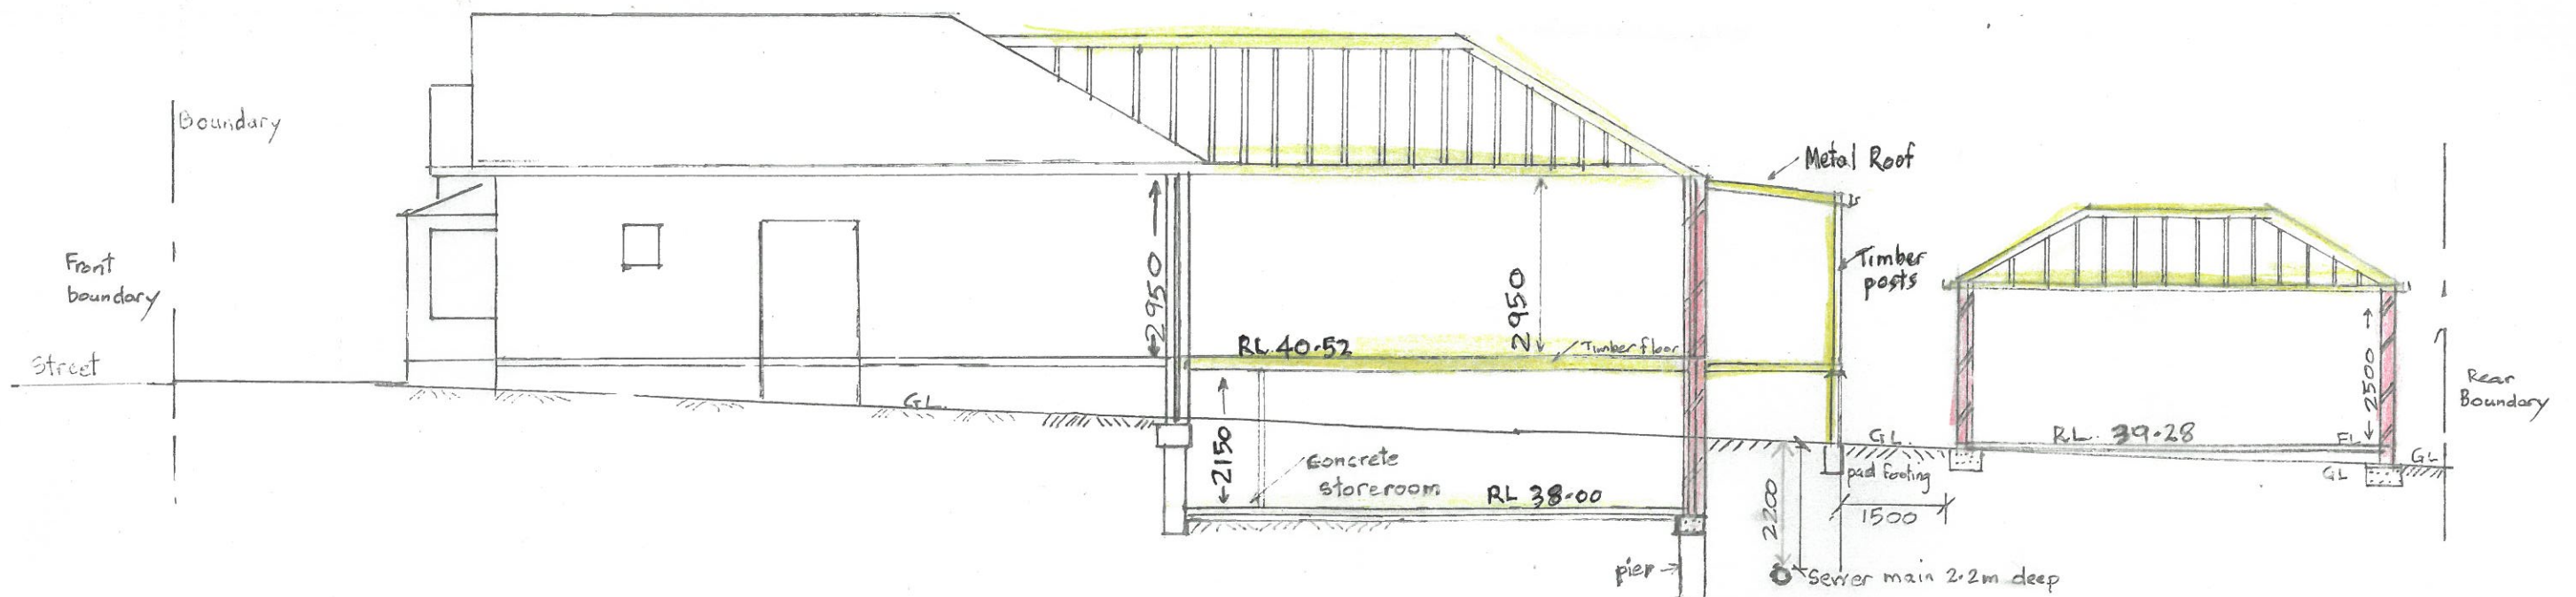

SECTION A1

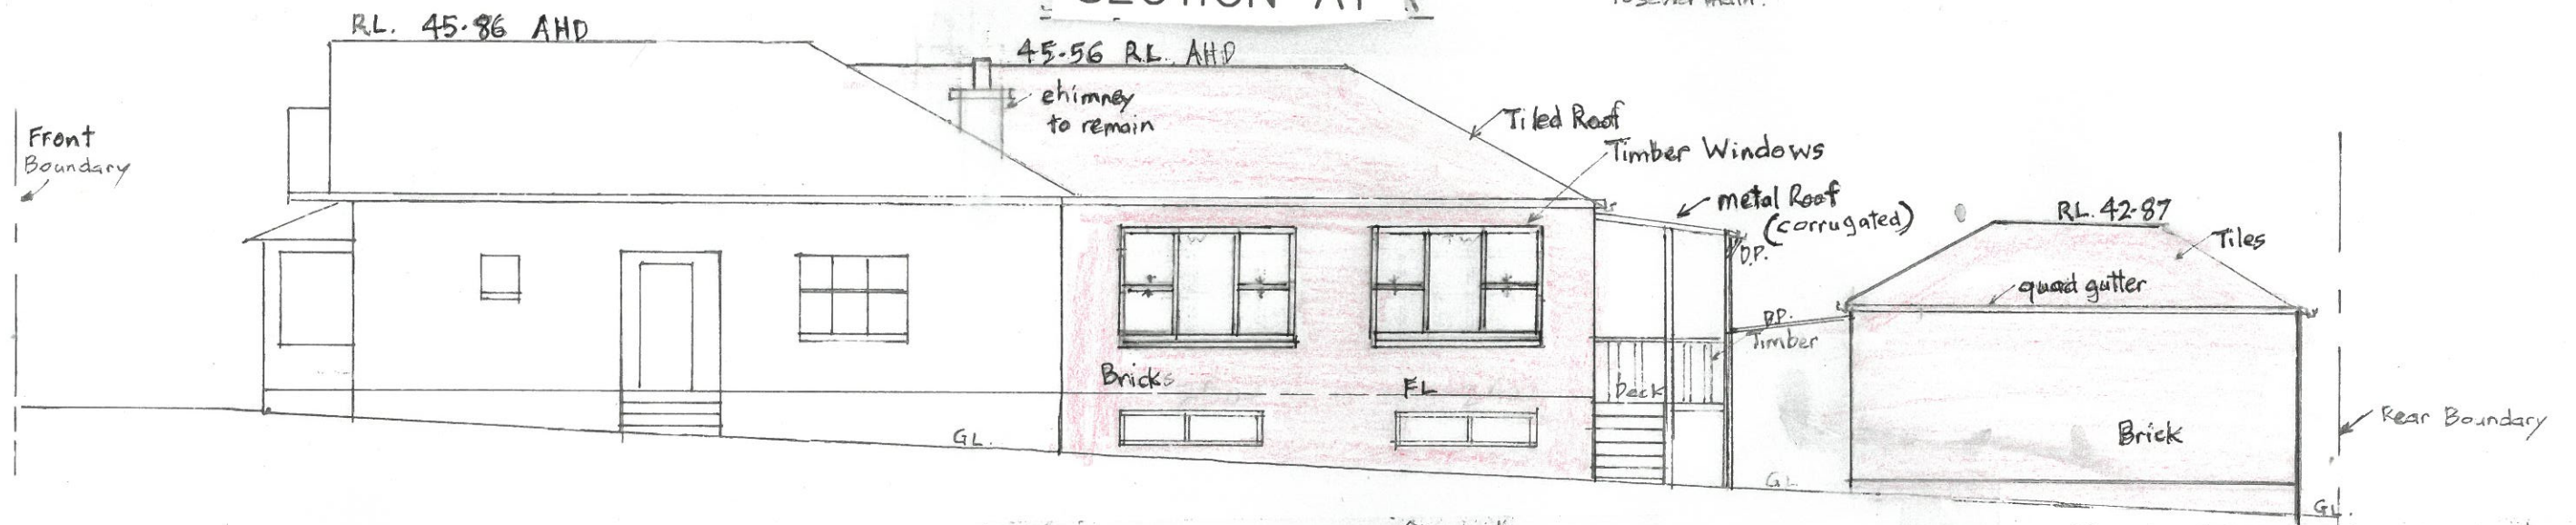

NORTH ELEVATION

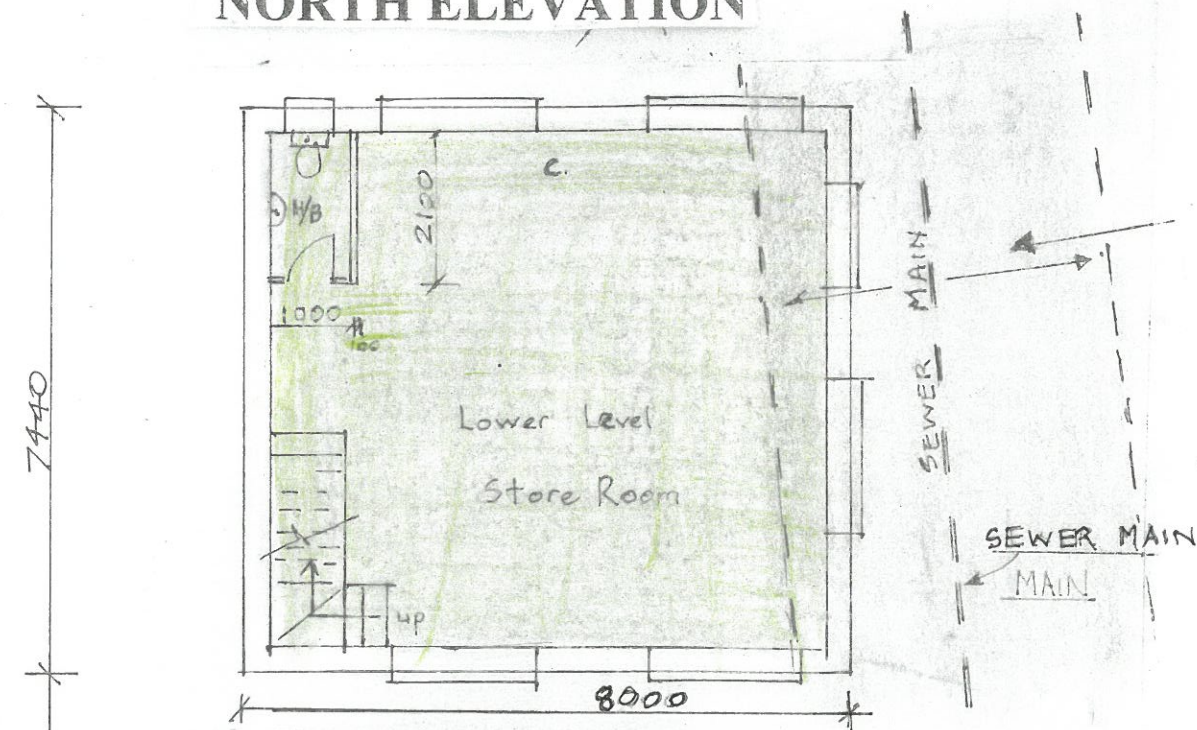

FLOOR PLAN

DASKCO SOLAR DESIGNS

NOTIFICATION PLAN No N02 REV A dated 17 April 2022
187 Milton Street Ashbury Scale 1:100