




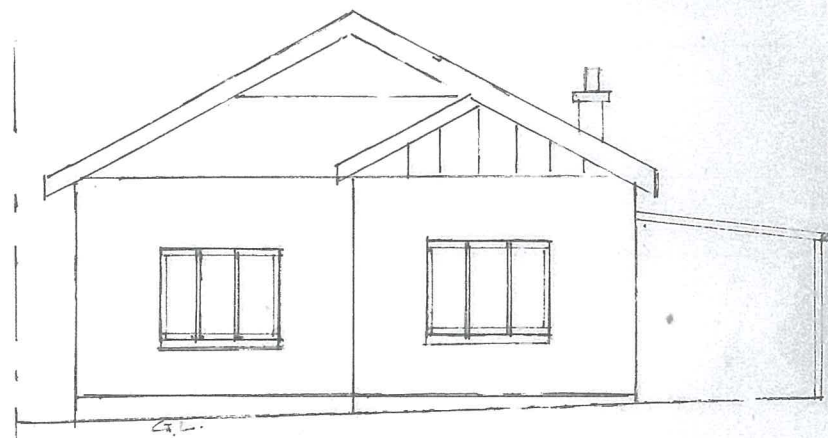


EAST ELEVATION

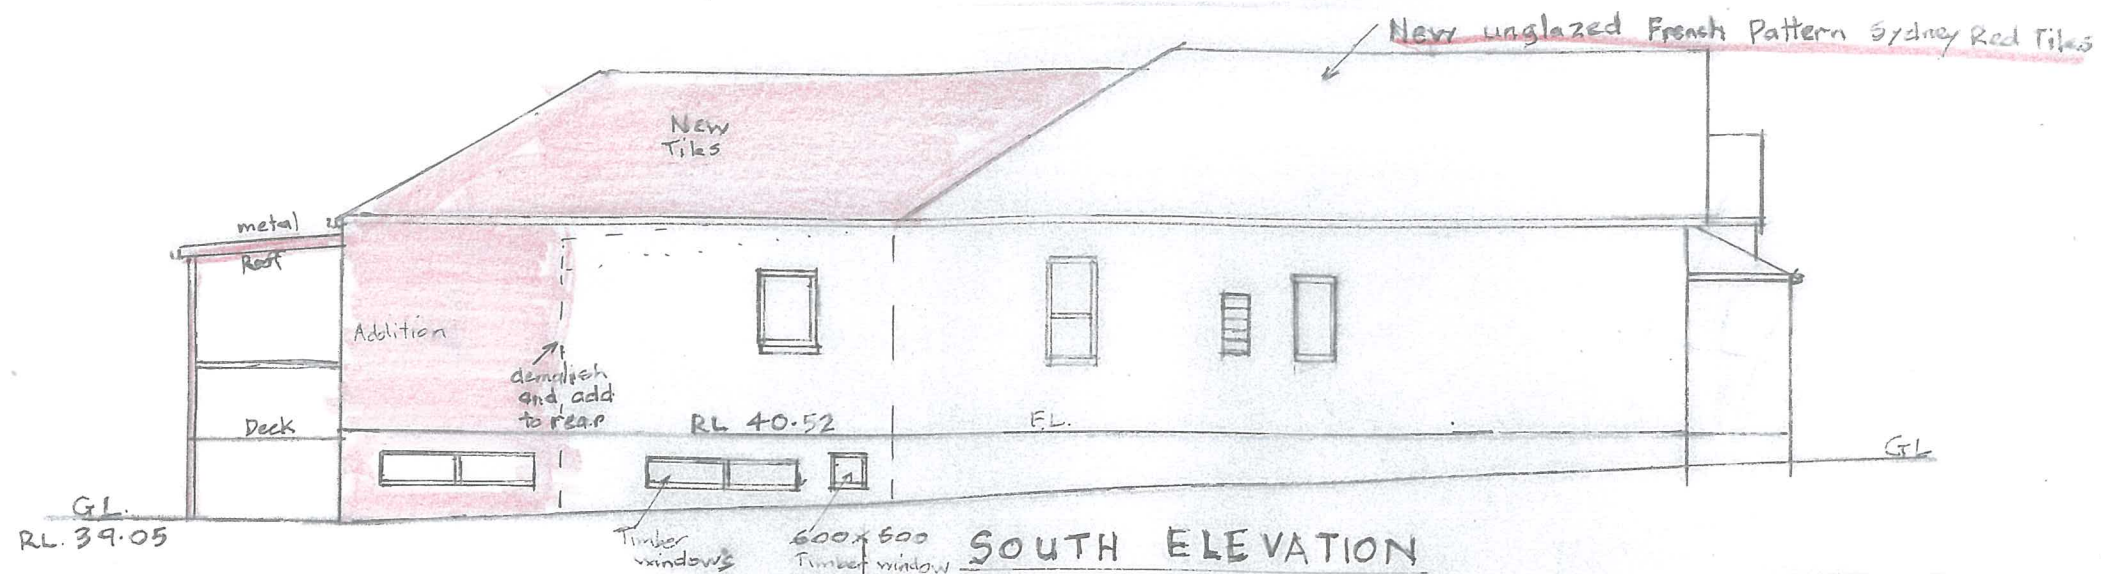


WEST ELEVATION

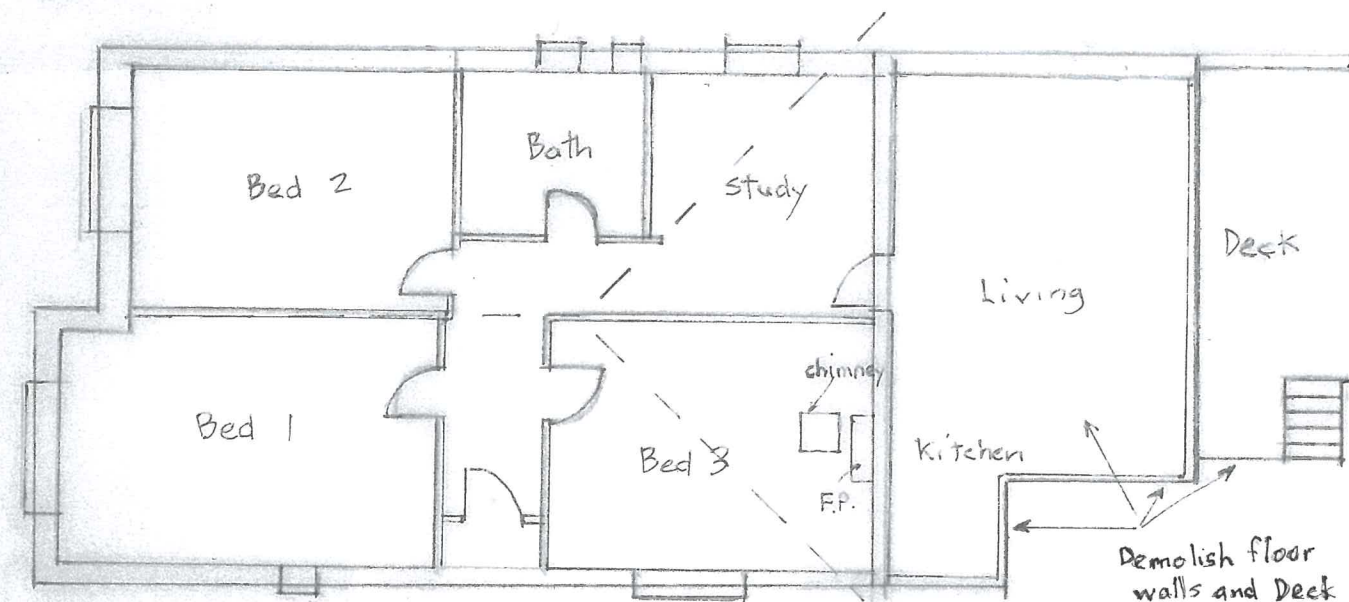


Existing Floor Plan

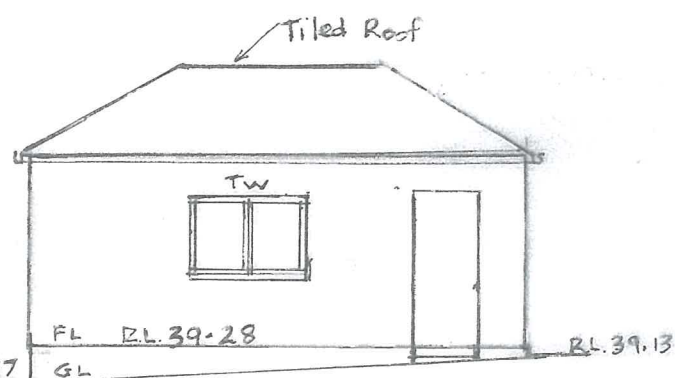

South Elevation

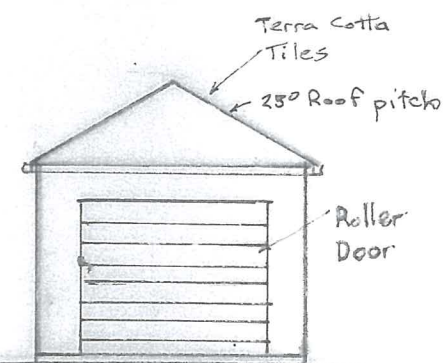

EAST Elevation

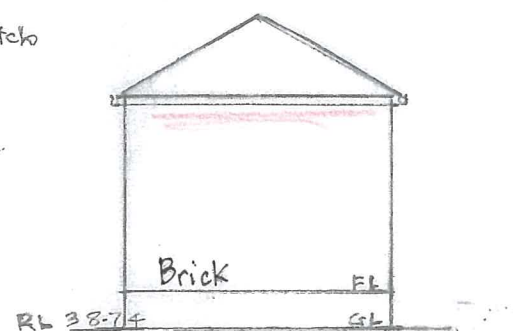

WEST ELEVATION

DASKCO SOLAR DESIGNS
 Plan No WD03 REV A dated 17 April 2022
 187 Milton Street Ashbury Scale 1:100