



THIS PLAN IS ON M.M.
LOT 1378 DP 13705
SITE AREA: 556.4 M²

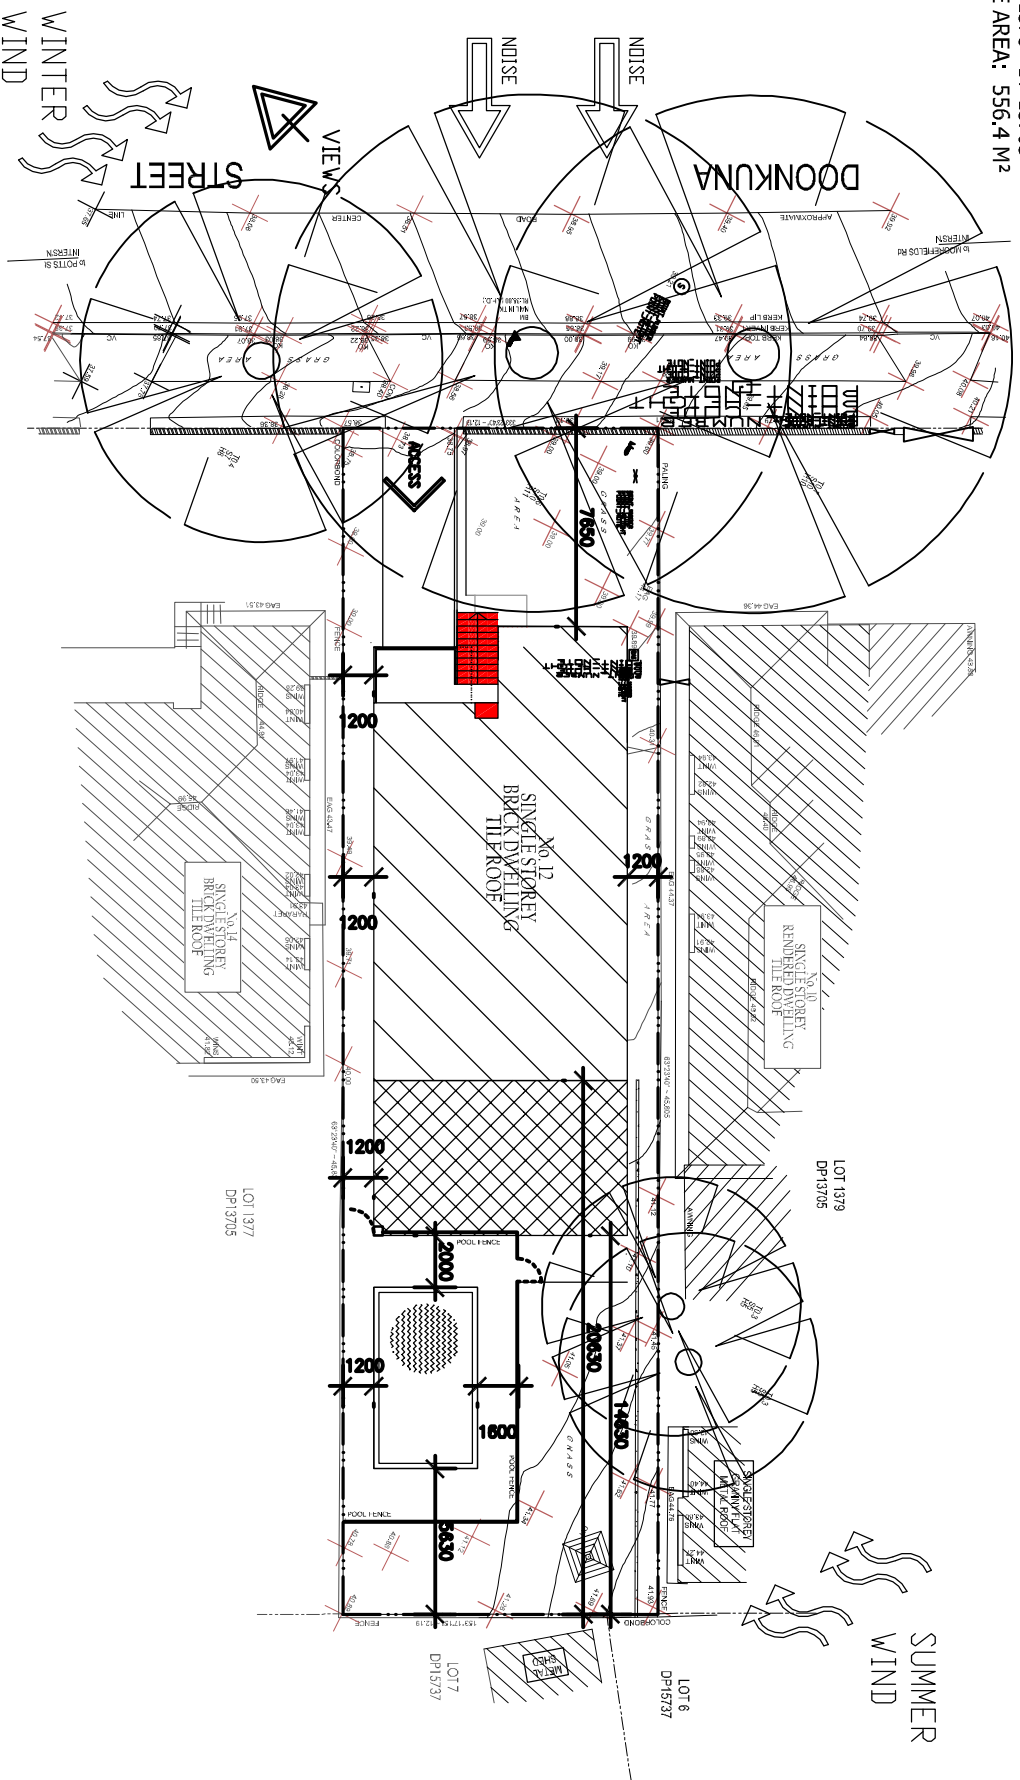

SITE ANALYSIS PLAN

[illegible]

LEGEND

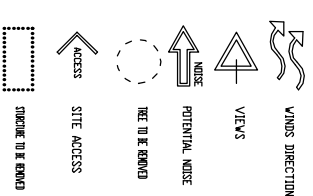**MI GROUPE.**

**DESIGN
ENGINEERING
MANAGEMENT
INTERIORS
MGROUPE.COM.AU**

Suite 3F - Unit 1
No.4 Belgrave Street
Kogarah N.S.W. 2217
Australia


Tel: **02 9553 8777**
Fax: **02 9553 7177**
Email: **john@mgroupe.com.au**
john@mgroupe.com.au
sam@mgroupe.com.au
john.boar@mgroupe.com.au

PROPOSED ALTERATION AND ADDITION

FOR : ZAKS AND ANDERSON
DRAWN BY : S. L.
DATE : NOV 2019
DRAWING : NLS8789/19
REV A

SCALE: 1:200 A3
SHEET : 1
DATED : 3/05/22

SECTION 4.65 APPLICATION FOR ALL CHANGES IN

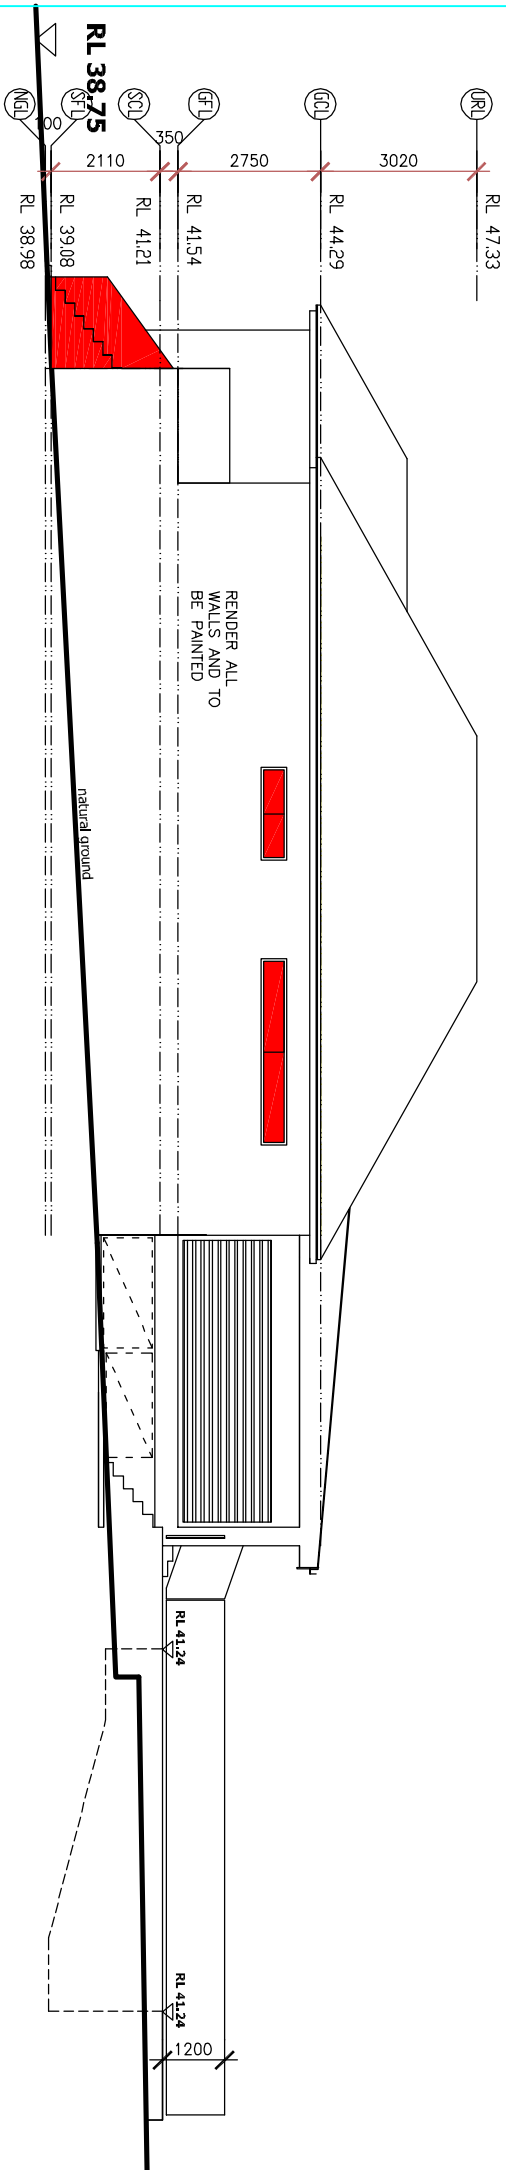


SOUTH EAST ELEVATION

SCALE 1:100

WINDOW DETAIL

W1	-	2700X1250	SW
W2	-	2100X600	NW
W3	-	1500X2100	NW
W4	-	1700X600	NW
W5	-	1500X600	NW
W6	-	2680X600	NW
W7	-	3600X600	SE
W8	-	1800X600	SE
W9	-	2400X1250	SW

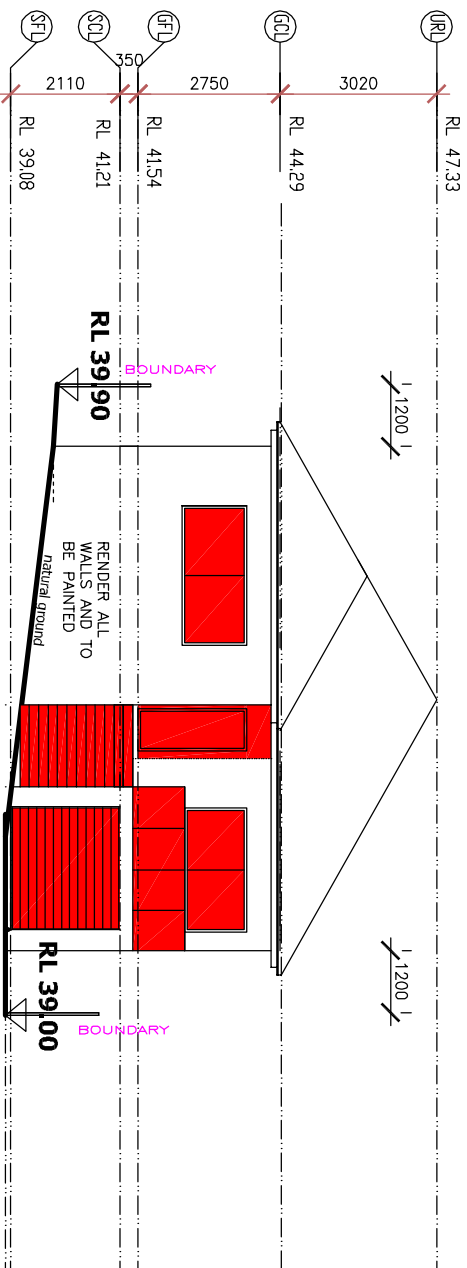

SOUTH WEST ELEVATION

SCALE 1:100


M GROUPE.

DESIGN
ENGINEERING
MANAGEMENT
INTERIORS
MGROUPE.COM.AU

Suite 3F - Unit 1
No.4 Bridge Street
Kogarah NSW, 2217
Australia


Tel: 02 9553 8777
Fax: 02 9553 7477
Email: john@mgroupe.com.au
antonio@mgroupe.com.au
sam@mgroupe.com.au
john.bear@mgroupe.com.au

PROPOSED ALTERATION AND ADDITION
JOB: 11/20/2019
DRAWN BY: S. AND ANTONIO
DATE: MAY 2019
SCALE: 1:100 A3
SHEET: 1.5
REV A
DATED: 10/02/22
SECTION 4.55 APPLICATION FOR ALL CHANGES IN RED

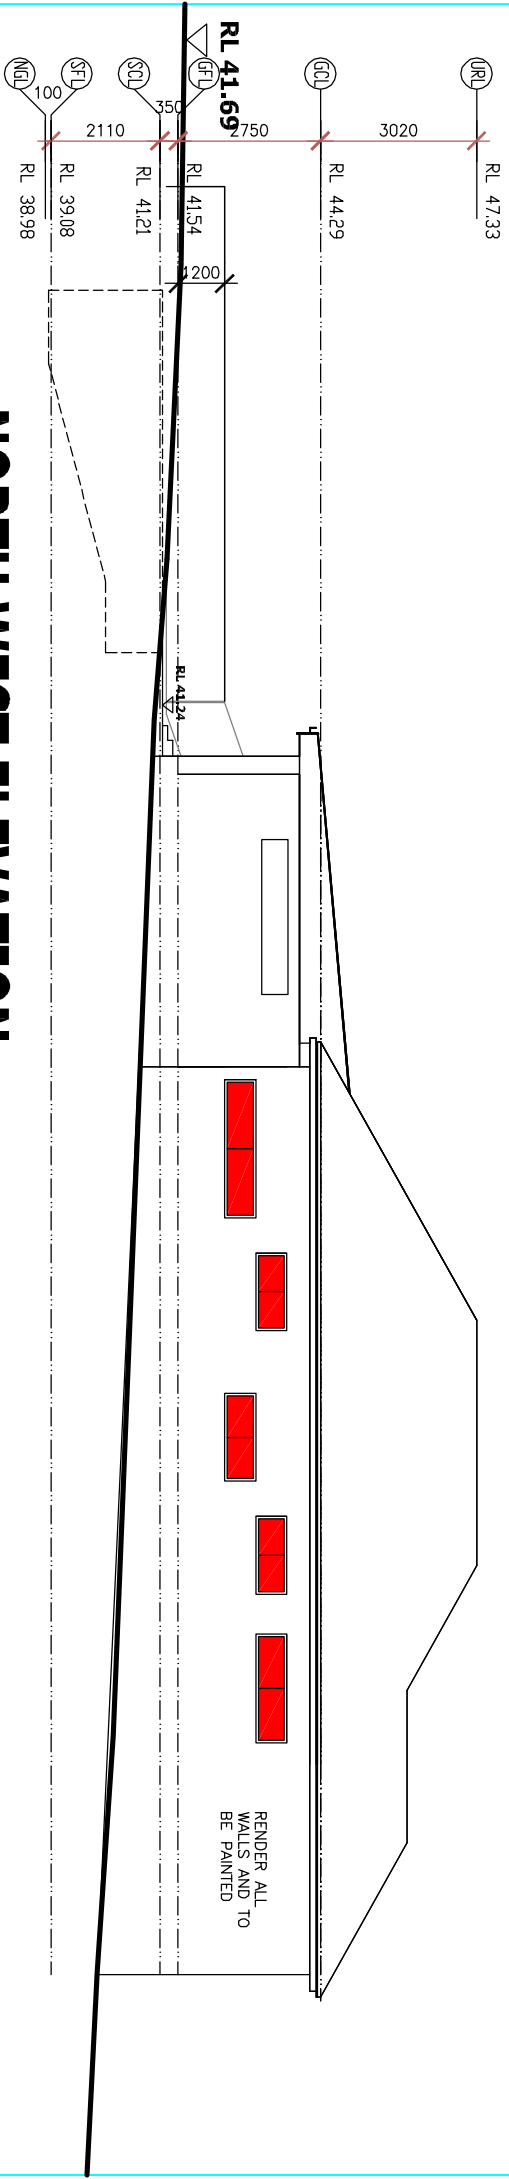

NORTH WEST ELEVATION

SCALE 1:100

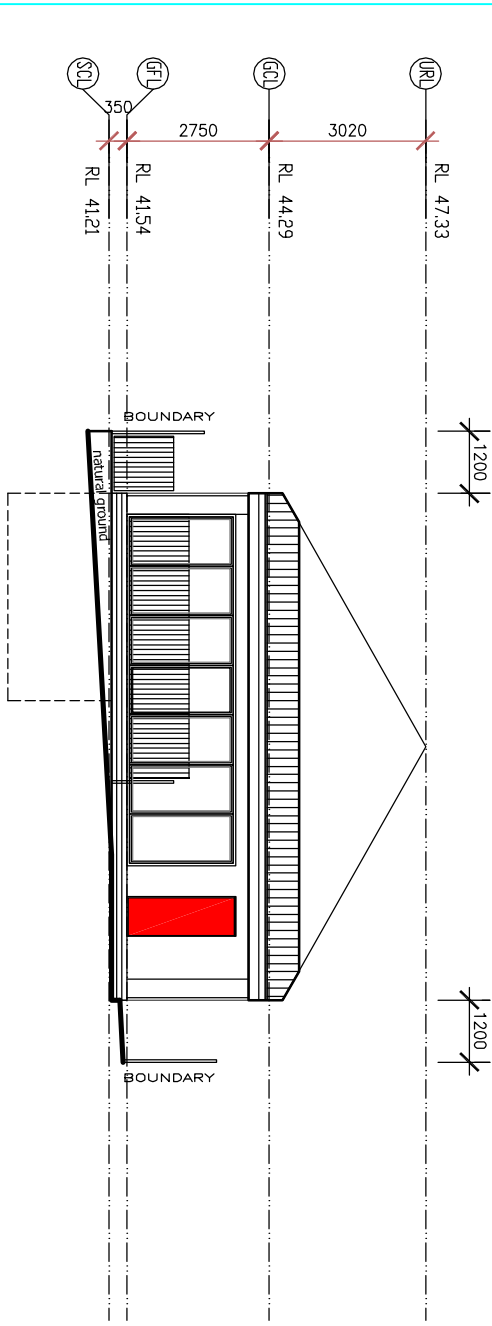

NORTH EAST ELEVATION

SCALE 1:100

M GROUPE.
CONSULTING
ENGINEERING
MANAGEMENT
INTERIORS
MGROUPE.COM.AU

Suite 3F - Unit 1
No.4 Bridge Street
Kogarah NSW, 2217
Australia

Tel: 02 9553 8777
Fax: 02 9553 7477
Email: john.beat@mgroupe.com.au
sam@mgroupe.com.au
anthony@mgroupe.com.au

PROPOSED ALTERATION AND ADDITION
JOB : 1208WALKER STREET BRIDGE STREET UNIT 3F
DRAWN BY : J.BEAT
DATE : MAY 2019
SCALE : 1:100 A3
SHEET : 6
REV A
DATED : 10/02/22

SECTION 4.55 APPLICATION FOR ALL CHANGES IN RED