



MODIFICATION DA_F
MAIN CHANGES CLOUDED IN RED, DETAILED DESCRIPTION
OF MODIFICATIONS ARE NOTED WITHIN THE S.E.E.
ADDITIONALLY, REFER TO COMPARISON SHEETS 02-04

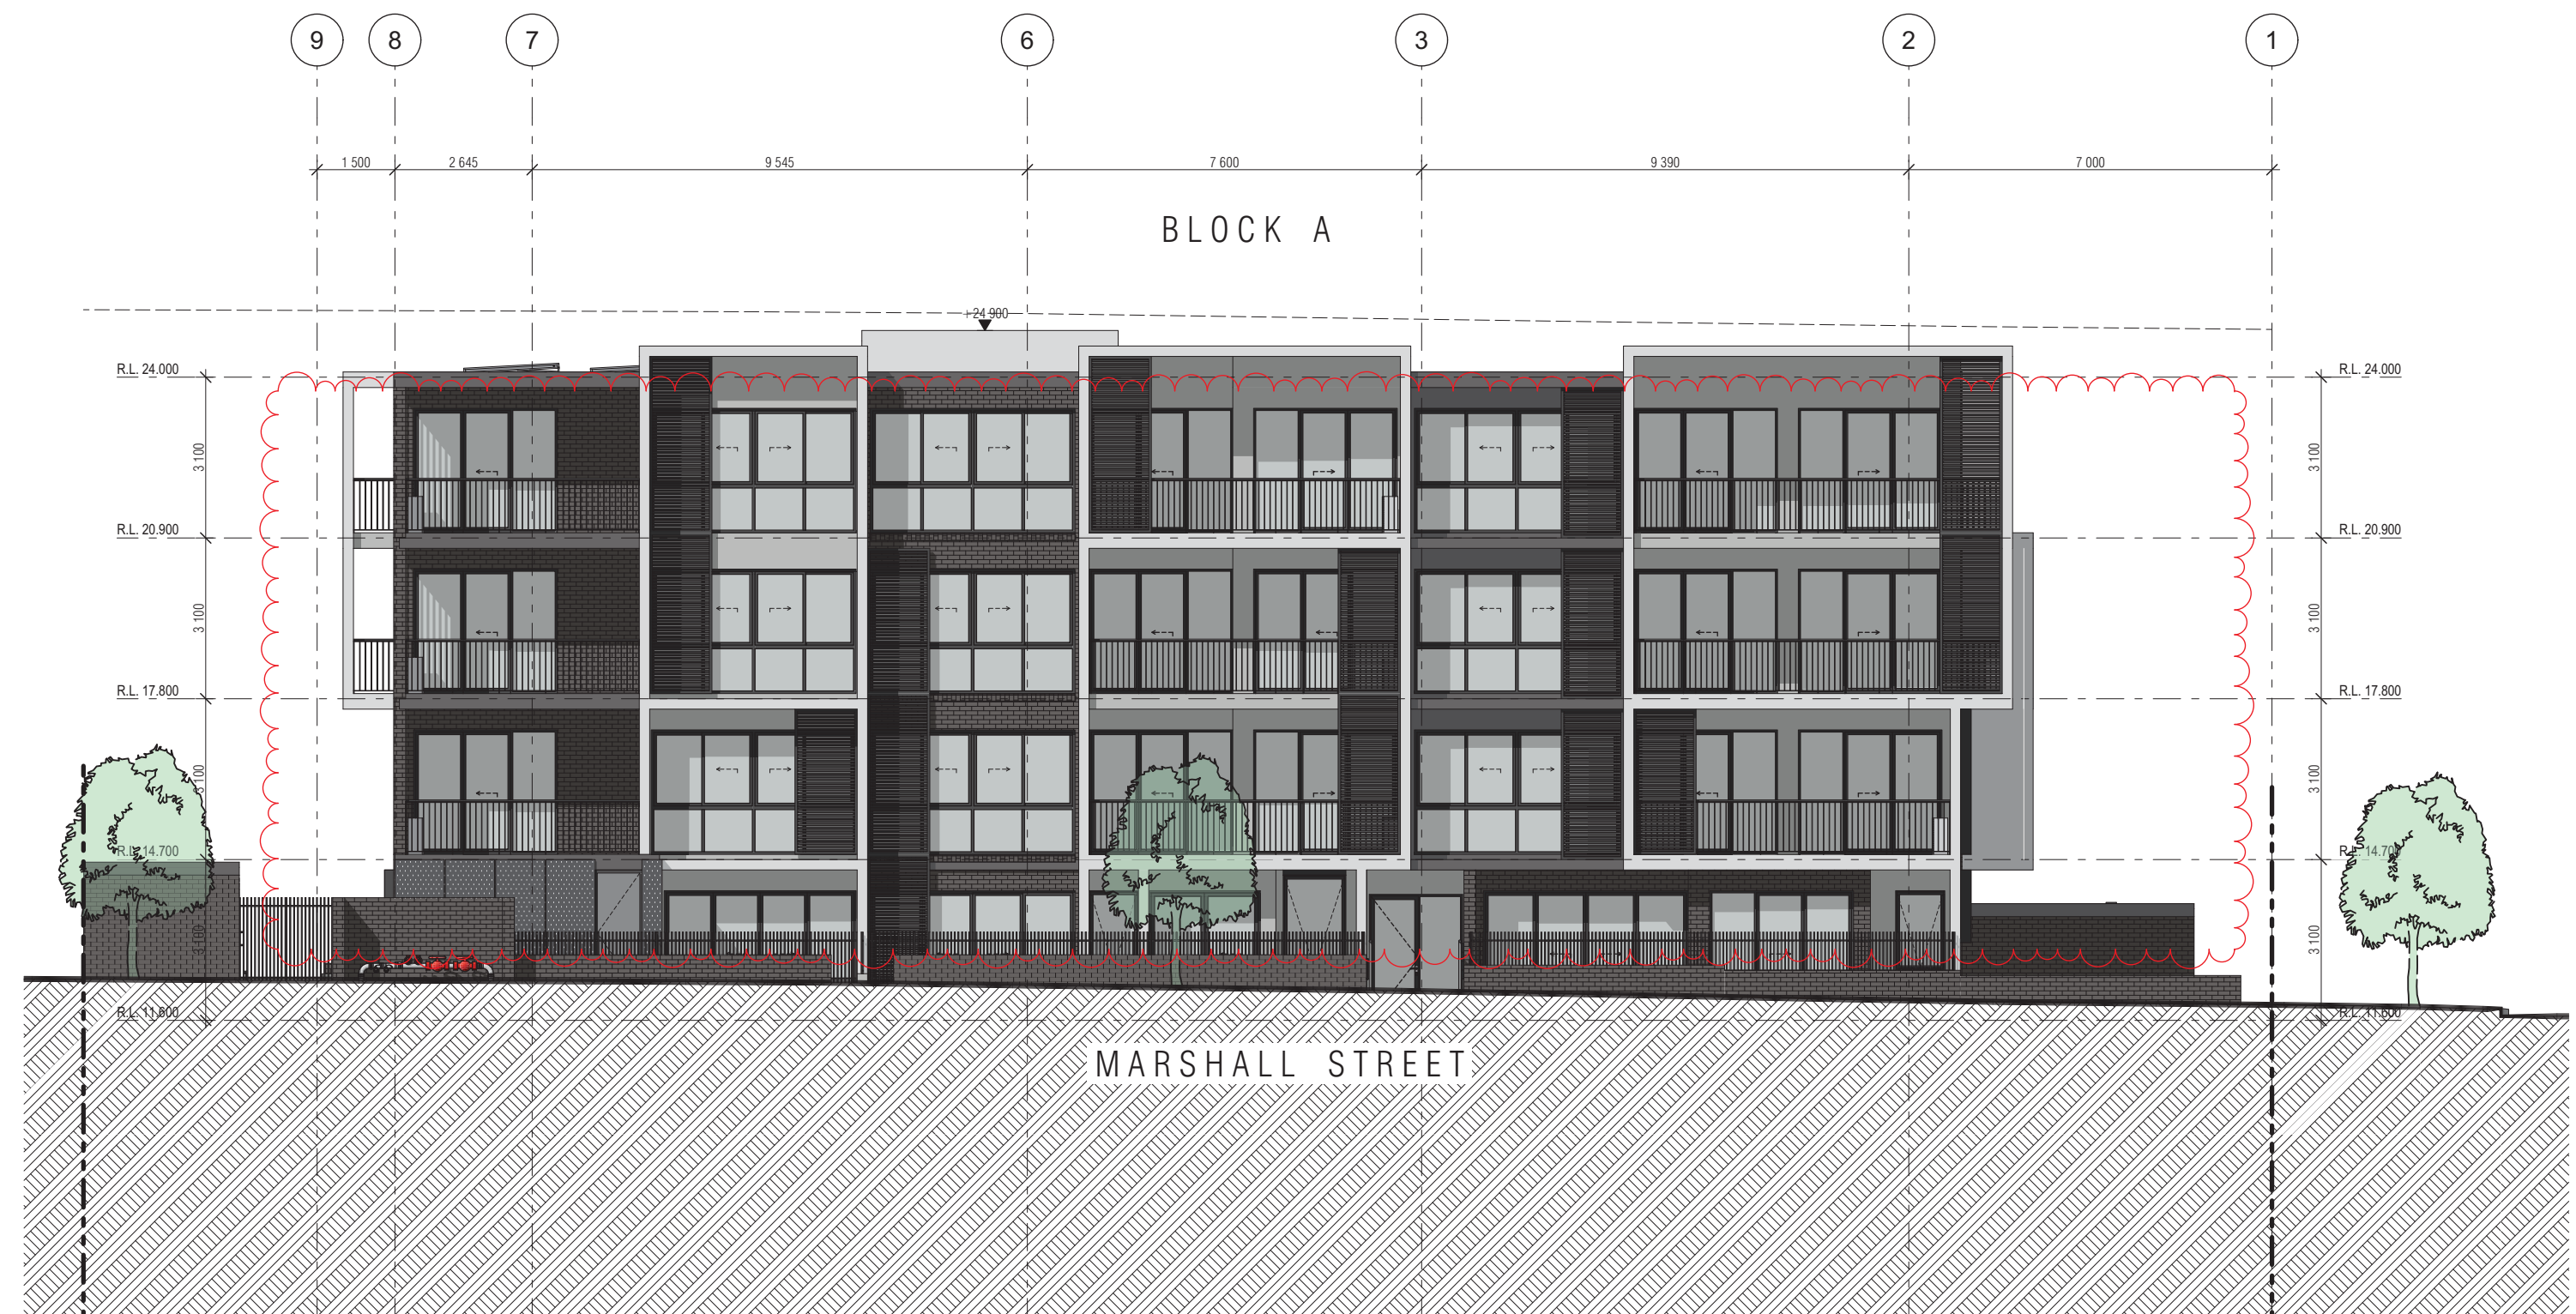

1 East Elevation
Scale 1:125 @ A1



3 West Elevation
Scale 1:125 @ A1

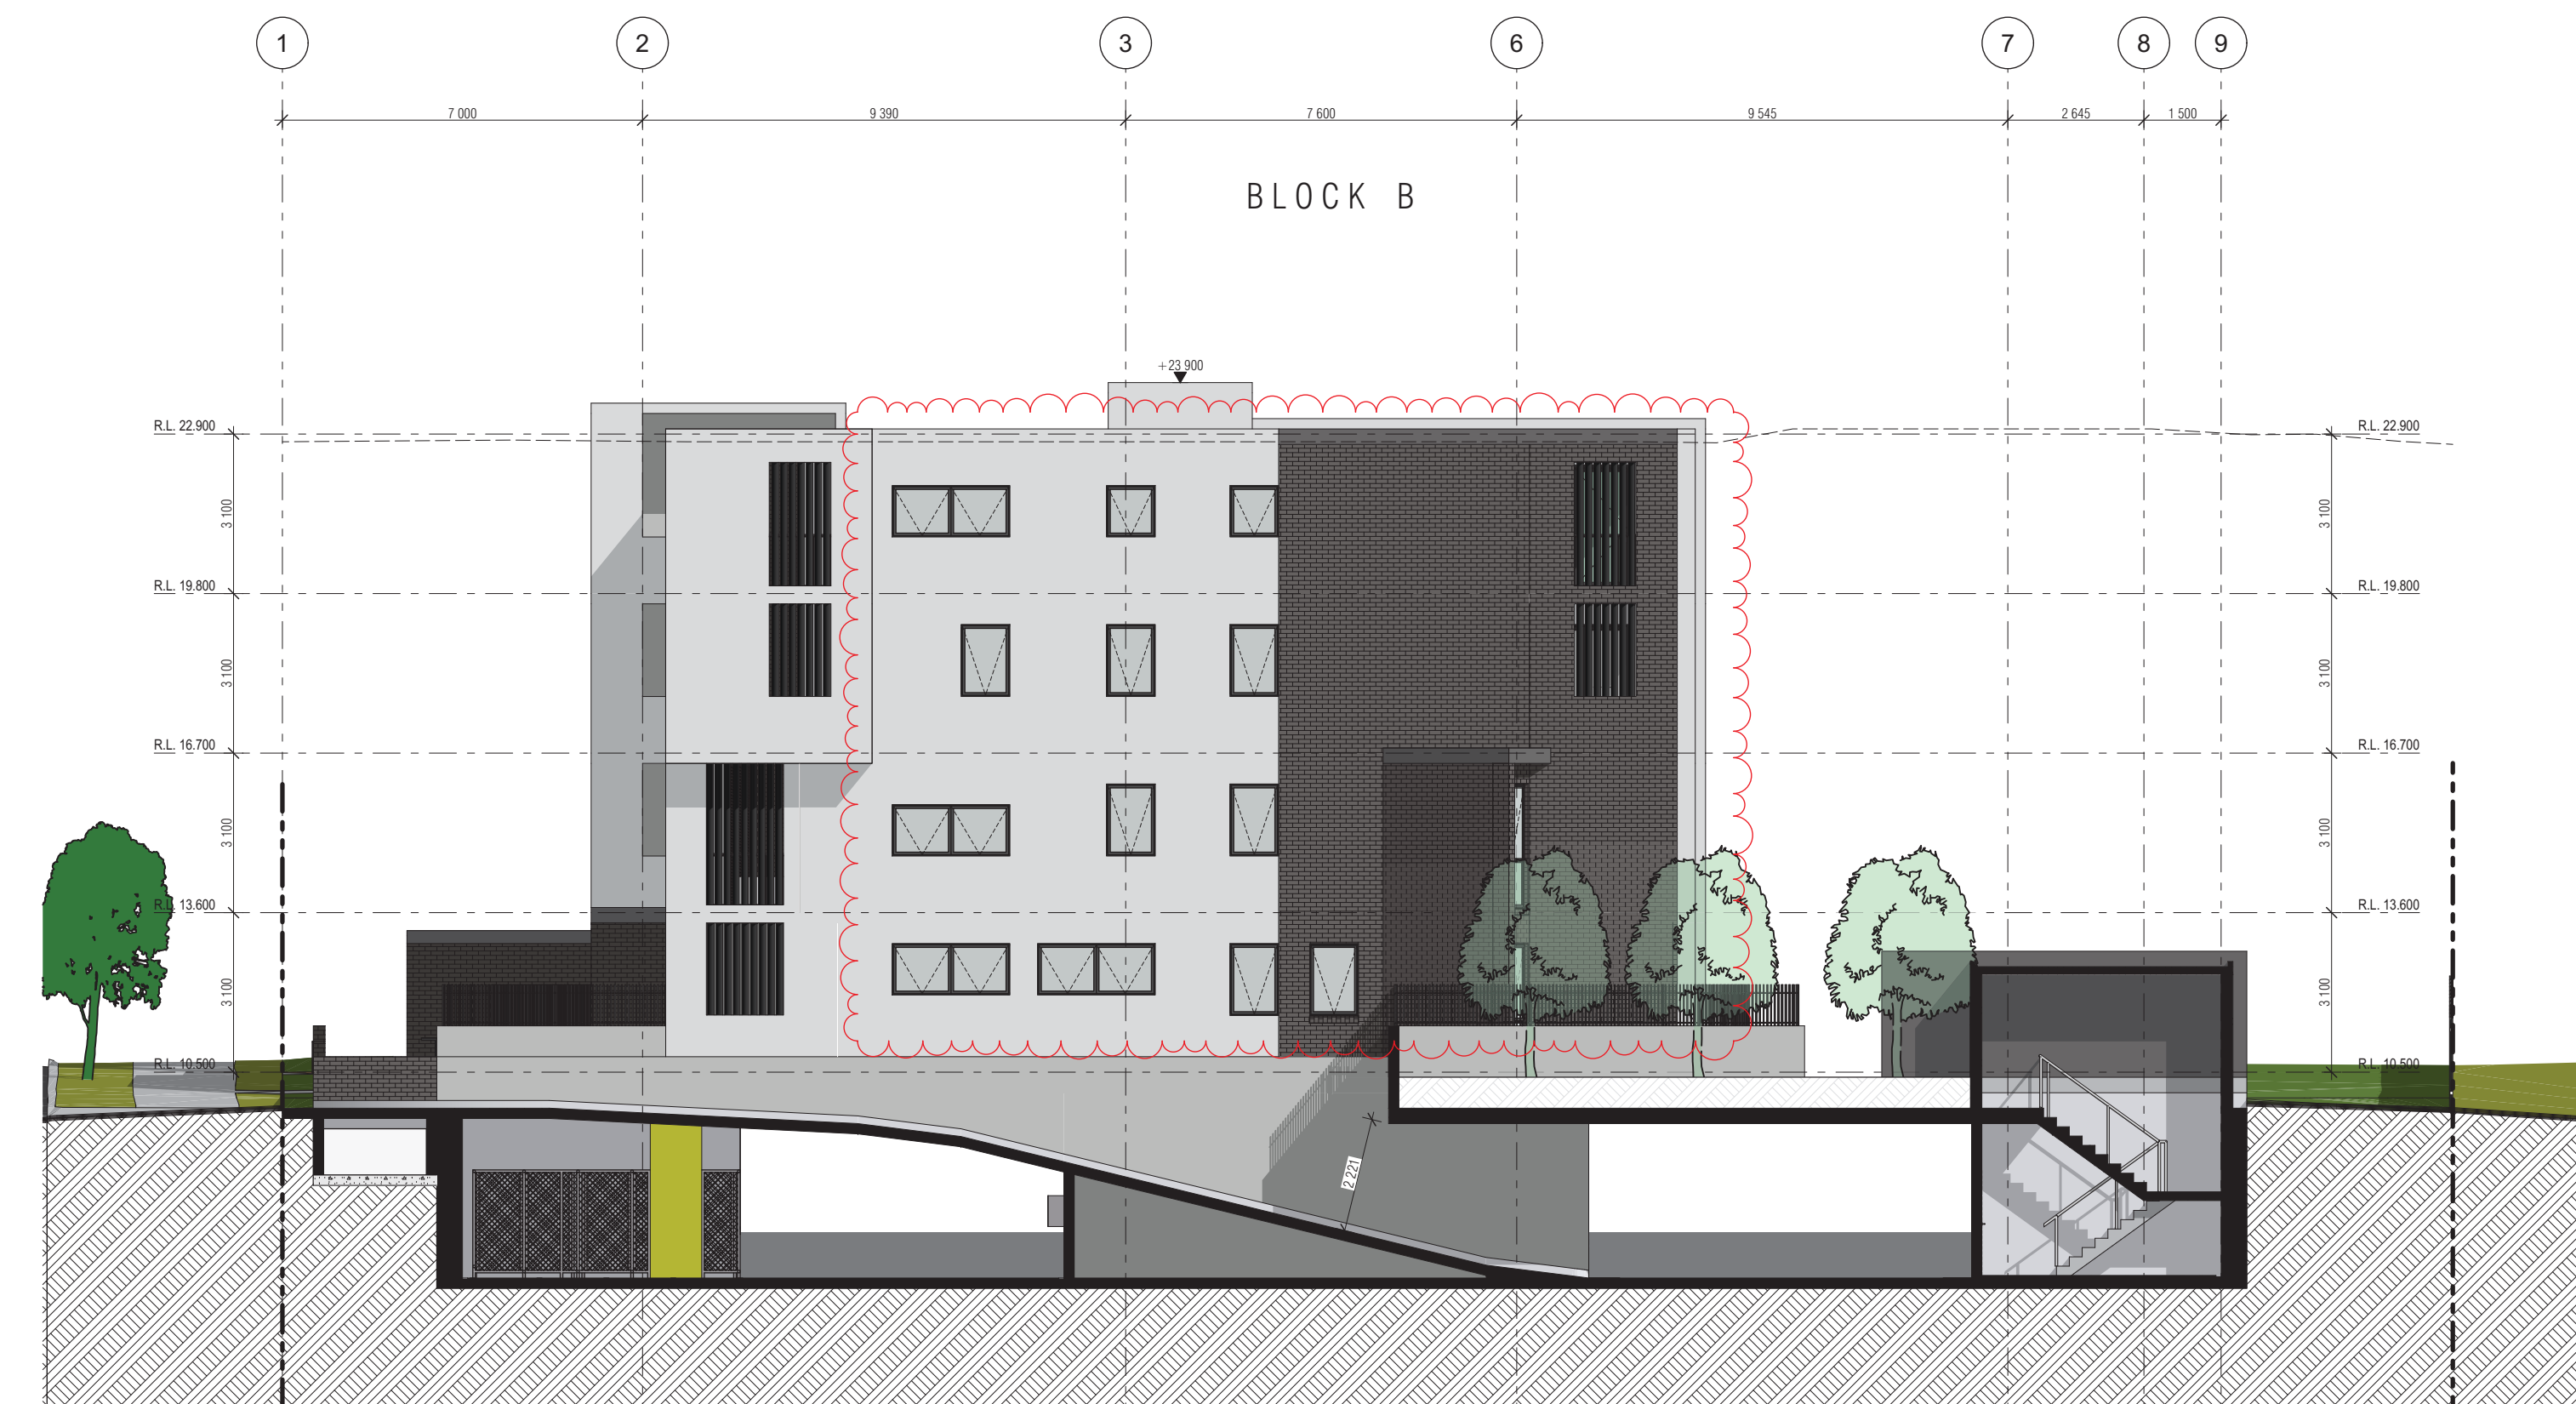

2 East1 Elevation
Scale 1:125 @ A1



4 West1 Elevation
Scale 1:125 @ A1

