


1

## PROPOSED BB SITE OVERVIEW

Scale: 1:2000

DISCLAIMER:  
These designs and/or drawings are a representation only. The Lighting, Technical or Production Designer, their staff and/or drafterperson is not qualified to determine the structural and electrical appropriateness of the design and is not responsible and cannot be held liable for any improper engineering, construction, rigging, wiring or handling methods or for any improper use of structures or equipment that may be employed to realise the design.

 

TECHNICAL PRODUCTION  
**MITECH DESIGN**  
CREATIVE TECHNICAL PRODUCTION  
www.mitechdesign.com.au  
PO Box 7135, Kariong, NSW, 2250  
Ian Anderson  
+61 414 356 196  
ian@mitechdesign.com.au

CLIENT  
**ENDEMOL SHINE AUSTRALIA**

PROJECT  
**BIG BROTHER**  
BIG BROTHER SERIES 4

DRAWING  
**MASTER SITE PLAN**  
DEPARTMENT TECHNICAL

VENUE SYDNEY SHOWGROUNDS  
DRAWN BY IAN ANDERSON  
ISSUE  
DAAPPLICATION


DRAWING Shit-3  
ISSUE DATE 6/4/22  
PROJECT FILE BB54\_SG\_DA\_A.vwx  
REVISION  
**A**



1

PROPOSED BB MAIN SITE OVERVIEW

Scale: 1:500

 

DISCLAIMER:  
These designs and/or drawings are a representation only. The Lighting, Technical or Production Designer, their staff and/or draftperson is not qualified to determine the structural and electrical appropriateness of the design and is not responsible and cannot be held liable for any improper engineering, construction, rigging, wiring or handling methods or for any improper use of structures or equipment that may be employed to realise the design.

TECHNICAL PRODUCTION  
MITECH DESIGN  
CREATIVE TECHNICAL PRODUCTION  
www.mitechdesign.com.au  
PO Box 7135, Kariang, NSW, 2250  
Ian Anderson  
+61 414 356 196  
ian@mitechdesign.com.au

CLIENT  
ENDEMOL  
SHINE  
AUSTRALIA


PROJECT  
BIG BROTHER  
TECHNICAL

DRAWING  
MAIN SITE  
PLAN  
DEPARTMENT  
TECHNICAL

VENUE  
SYDNEY SHOWGROUNDS  
DRAWN BY  
IAN ANDERSON  
ISSUE  
DAAPPLICATION

DRAWING  
Sht-1  
ISSUE DATE  
6/4/22  
PROJECT FILE  
BB54\_SG\_DA\_A.vwx  
REVISION  
A



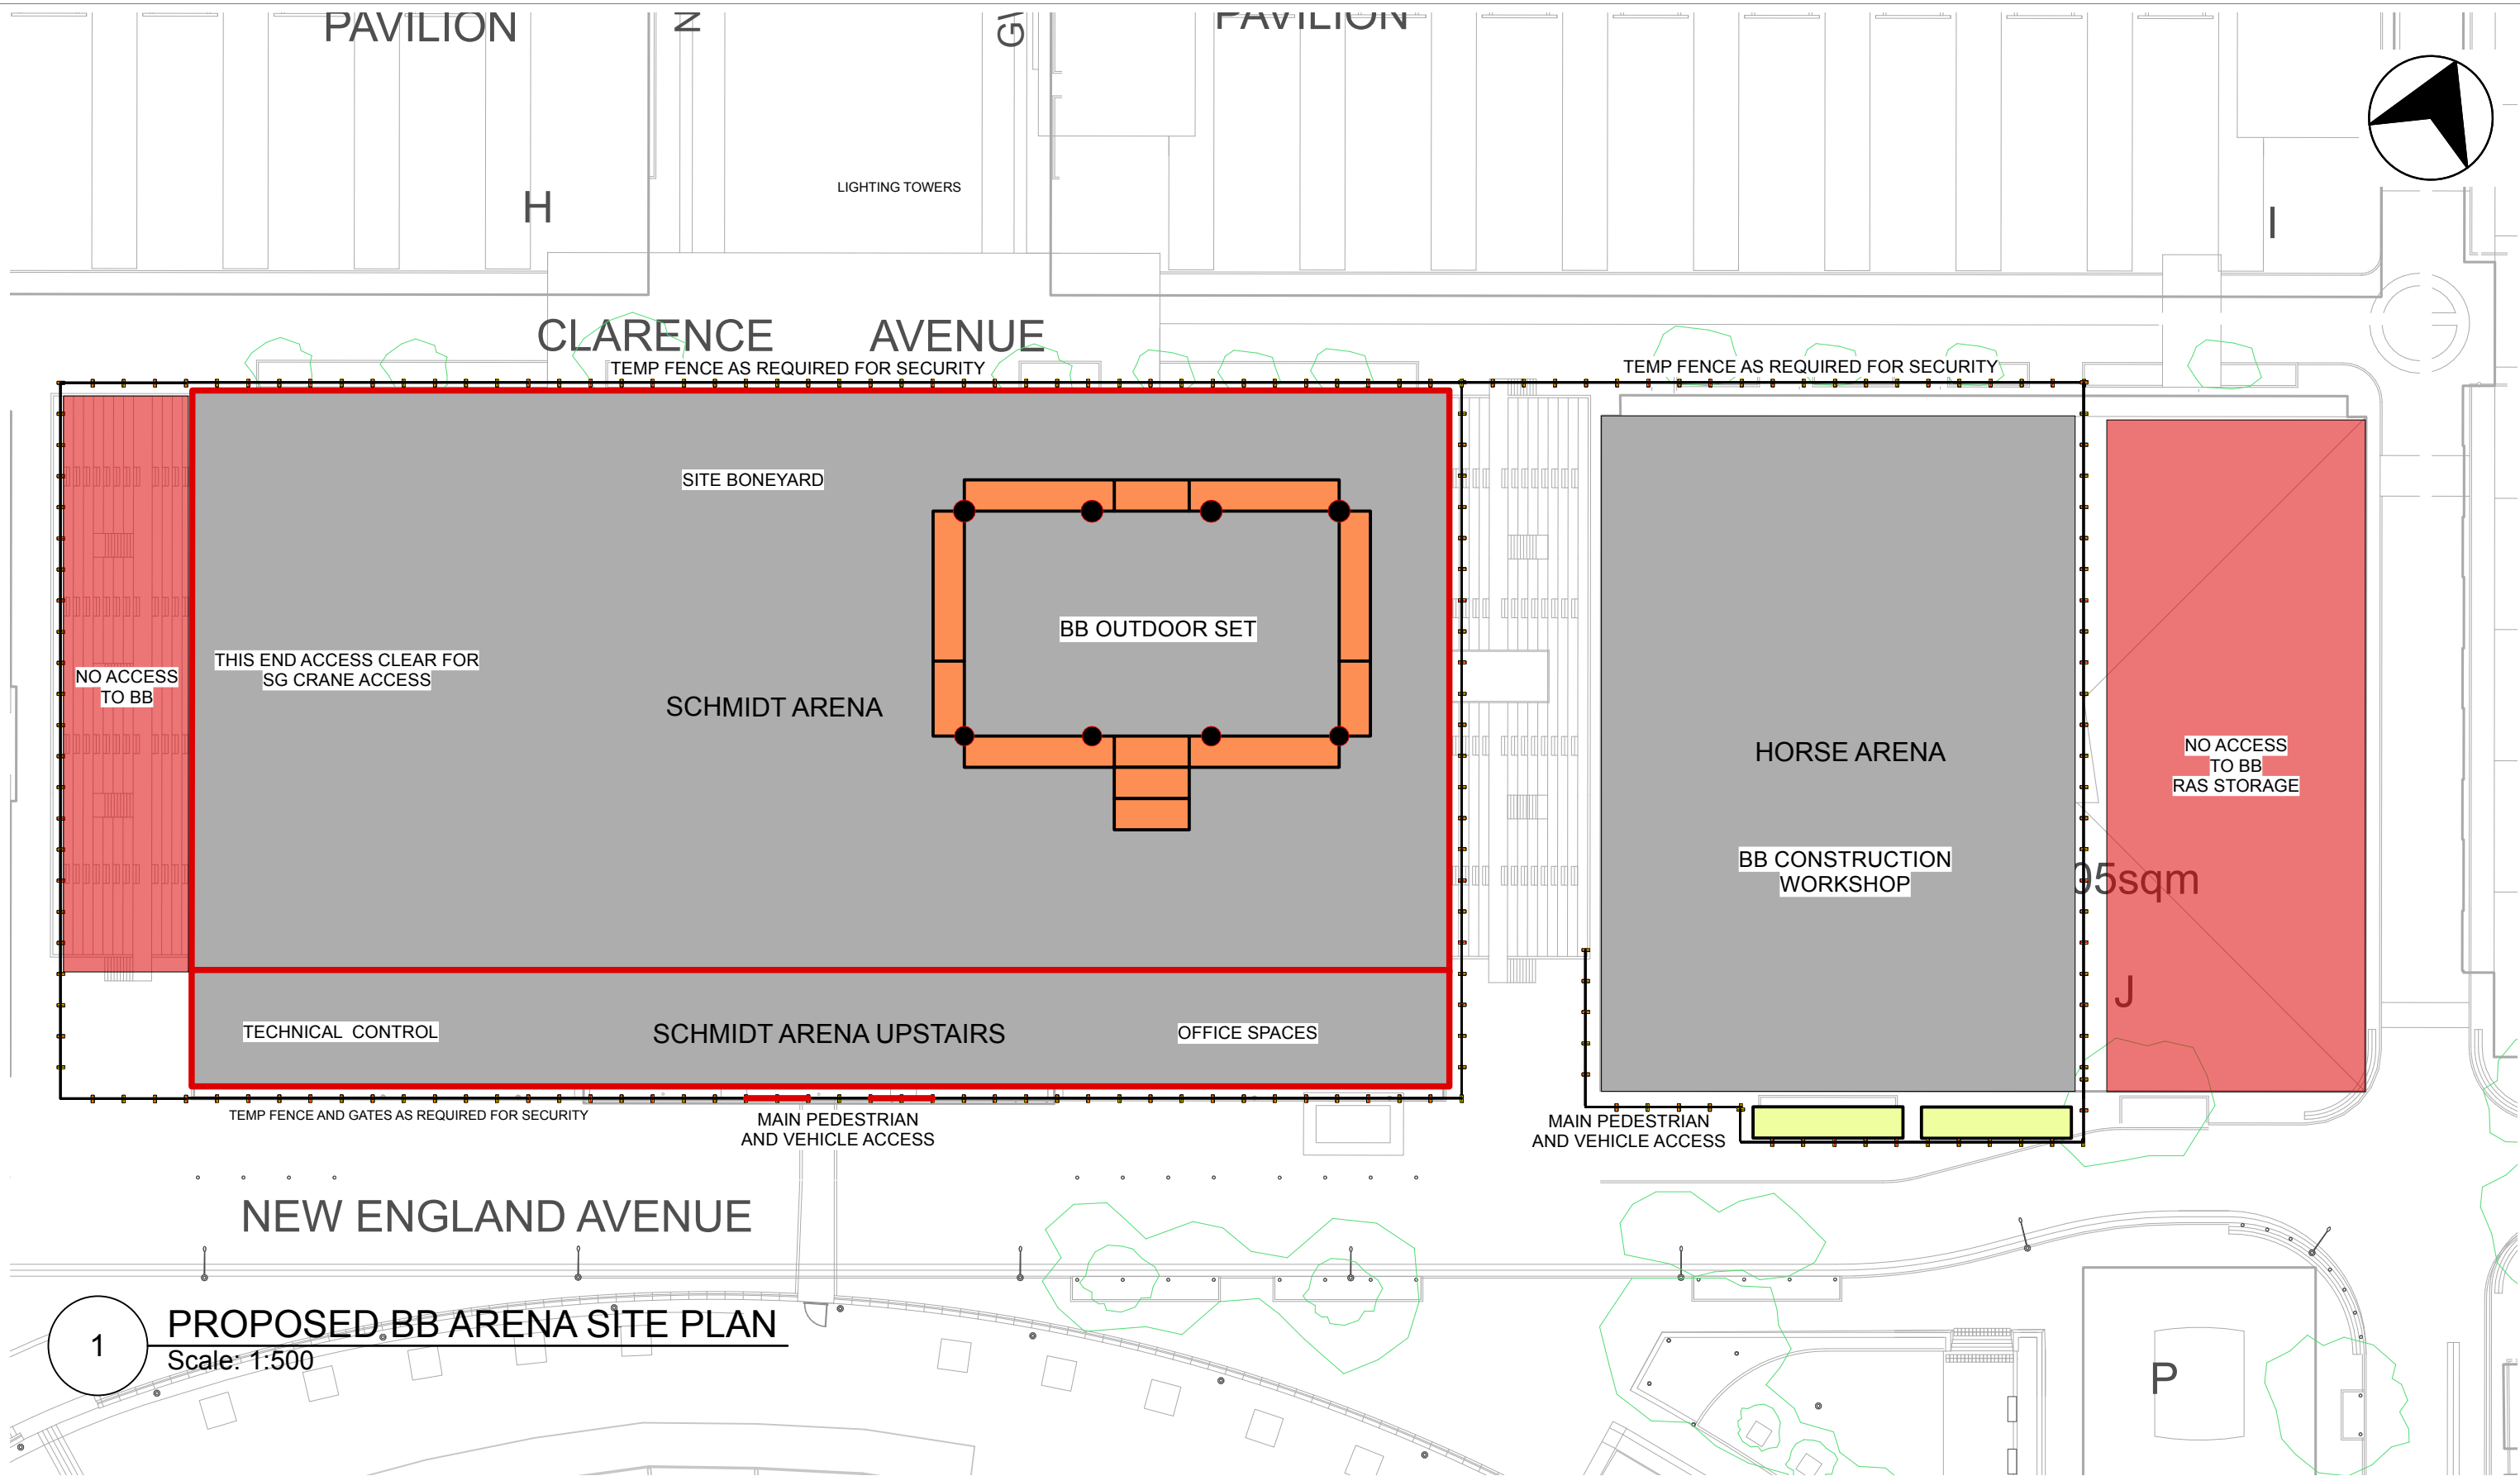

1 PROPOSED BB ARENA SITE PLAN  
Scale: 1:500

DISCLAIMER:  
These designs and/or drawings are a representation only.  
The Lighting, Technical or Production Designer, their staff  
and/or draftperson is not qualified to determine the  
structural and electrical appropriateness of the design and  
is not responsible and cannot be held liable for any improper  
engineering, construction, rigging, wiring or handling  
methods or for any improper use of structures or  
equipment that may be employed to realise the design.



<div>TECHNICAL PRODUCTION</div> <div><div><div></div><div>MITECH DESIGN</div><div></div></div><div>CREATIVE - TECHNICAL PRODUCTION</div></div> <div>www.mitechdesign.com.au</div> <div>PO Box 7135, Kariang, NSW, 2250</div> <div>Ian Anderson</div> <div>+61 414 356 196</div> <div>ian@mitechdesign.com.au</div>	<div>CLIENT</div> <div><div>ENDEMOL</div><div>SHINE</div><div>AUSTRALIA</div></div>	<div>PROJECT</div> <div></div> <div>BIG BROTHER SERIES 4</div>	<div>DRAWING</div> <div>ARENA SITE PLAN</div> <div>DEPARTMENT</div> <div>TECHNICAL</div>	<div>VENUE</div> <div>SYDNEY SHOWGROUNDS</div> <div>DRAWN BY</div> <div>IAN ANDERSON</div> <div>ISSUE</div> <div>DA APPLICATION</div>	<div>DRAWING</div> <div>Sht-2</div> <div>ISSUE DATE</div> <div>6/4/22</div> <div>PROJECT FILE</div> <div>BBS4_SG_DA_A.vwx</div>	<div>REVISION</div> <div>A</div>	

