


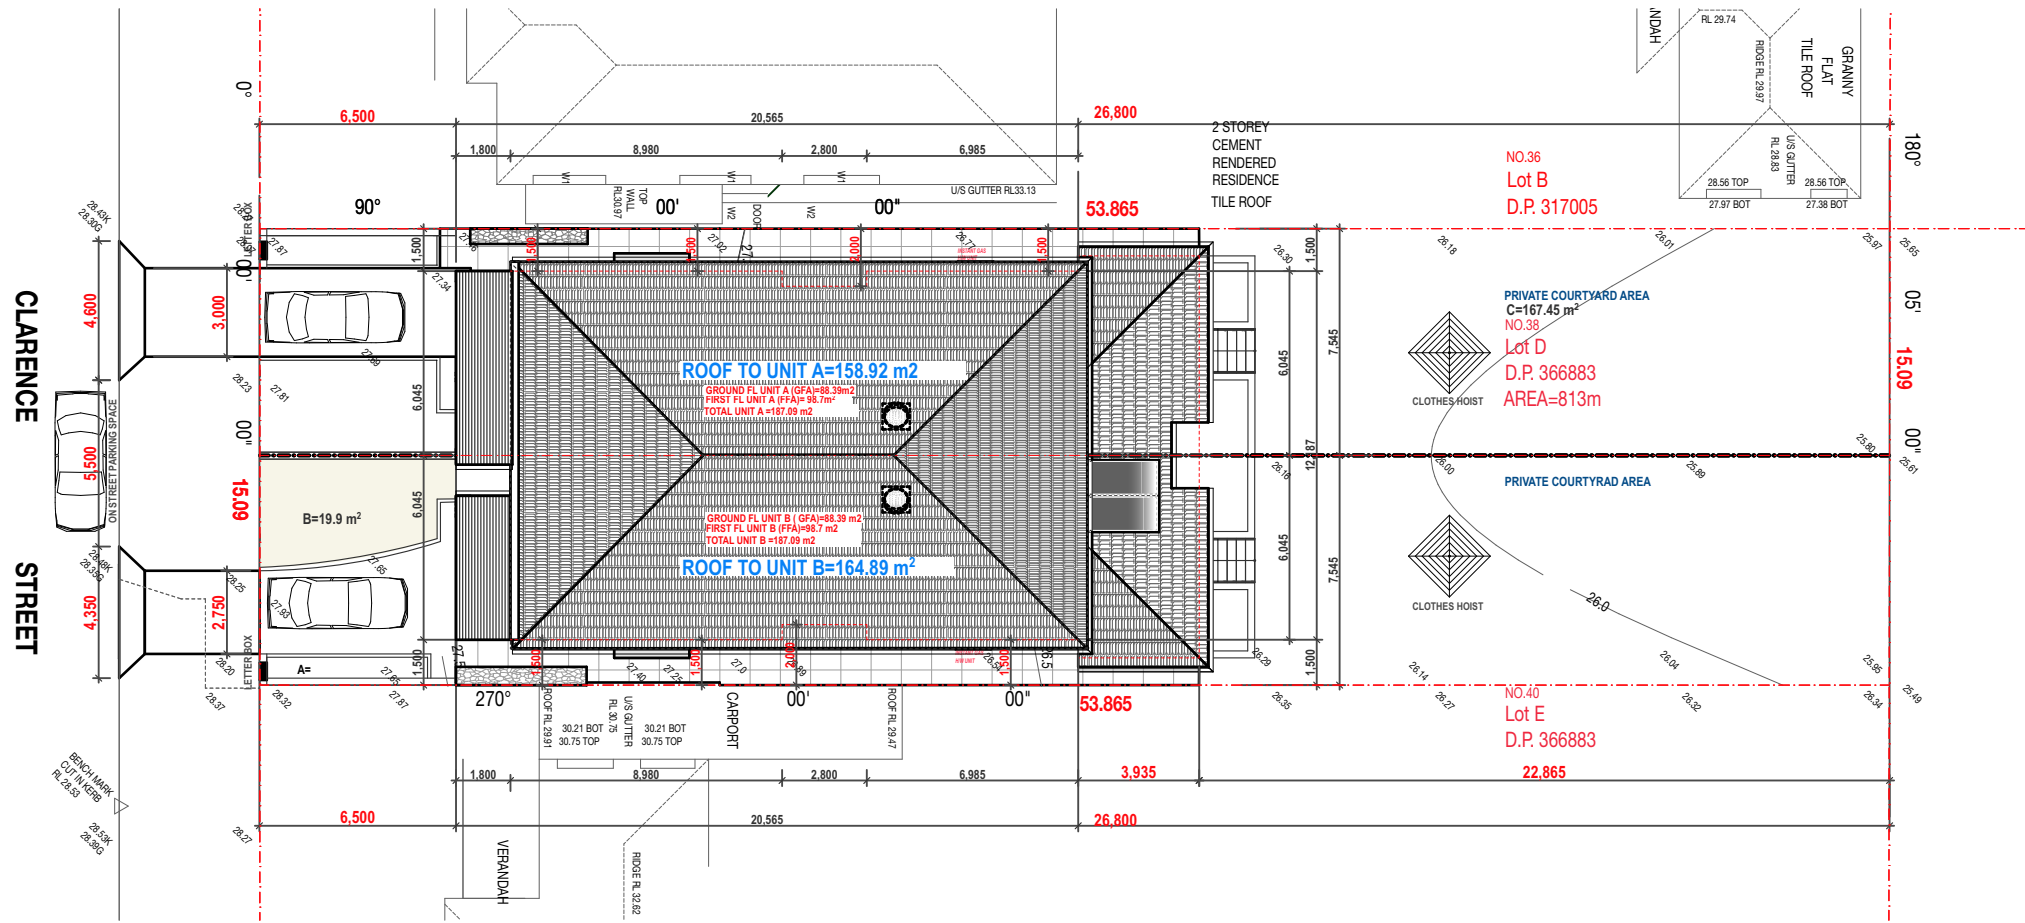

SITE PLAN 1:250

NOTES :

DO NOT SCALE OFF DRAWINGS. USE FIGURED DIMENSIONS ONLY.
CHECK ALL DIMENSIONS ON SITE BEFORE THE COMMENCEMENT
OF WORK. REPORT ANY DISCREPANCIES.
C.O.S DENOTES ITEM TO BE CHECKED ON SITE.
ALL LEVELS ARE TO AHD AND HAVE BEEN DETERMINED FROM DESAM SURVEYING
SERVICES P/L.
AVAILABLE DETAILED SITE SURVEY INFORMATION BY THESE DESAM PLANS AND
SPECIFICATIONS AND THE
COPYRIGHT THEREIN ARE THE PROPERTY OF ERGO DESIGNS AND MUST NOT BE USED,
REPRODUCED OR COPIED WHOLLY OR IN PART WITHOUT THE WRITTEN PERMISSION OF
ERGO DESIGNS.

..	..	..
..	..	..
..	..	..
..	..	..
A DA SUBMISSION	1.05.22	
rev	notes	date

This drawing is issued upon the condition it is not
copied, reproduced, retained or disclosed to any
unauthorised person
either wholly or in part without prior consent in
writing of ergo designs.

Mr M NGUYEN
38 CLARENCE STREET, CONDELL
PARK NSW

client

NEW TWO STOREY ATTACHED
DUAL OCCUPANCY & S/DIVISION
project

38
CLARENCE STREET,
CONDELL PARK
address

Ergo Designs P/L

building designers and consultants
334A homer st eatwood nsw 2206 ph: 9558 1233
e-mail: ergo-des@bigpond.net.au

bdag
ACCREDITED
BUILDING DESIGNER

Accreditation No.6667




NOTIFICATION SITE PLAN
drawing


322-104
project

A10
drawing no.

A
issue
2/5/22

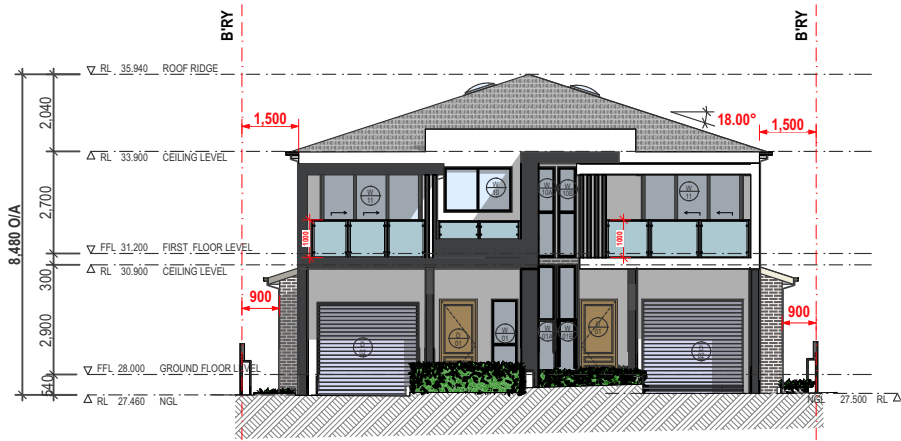


FRONT ELEVATION -WEST 1:100.

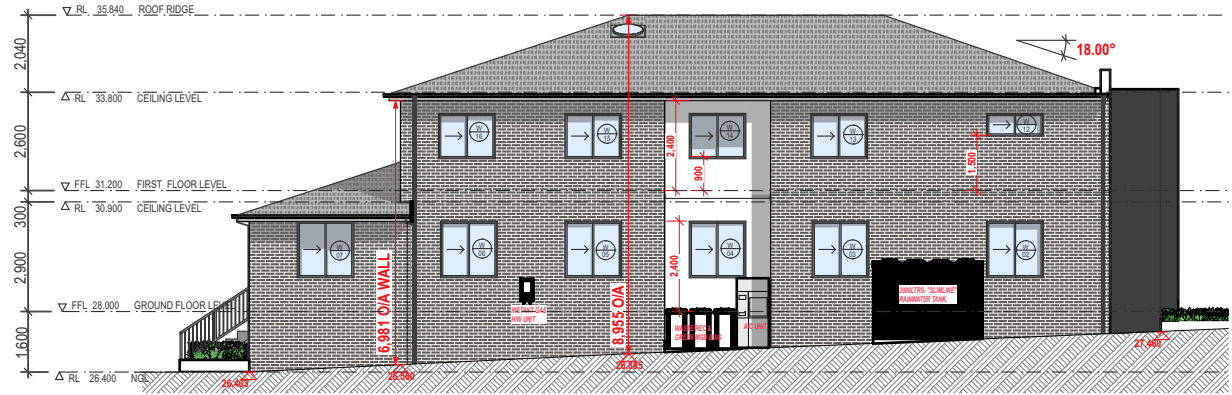

SIDE ELEVATION - NORTH 1:100.



REAR ELEVATION -EAST 1:100.

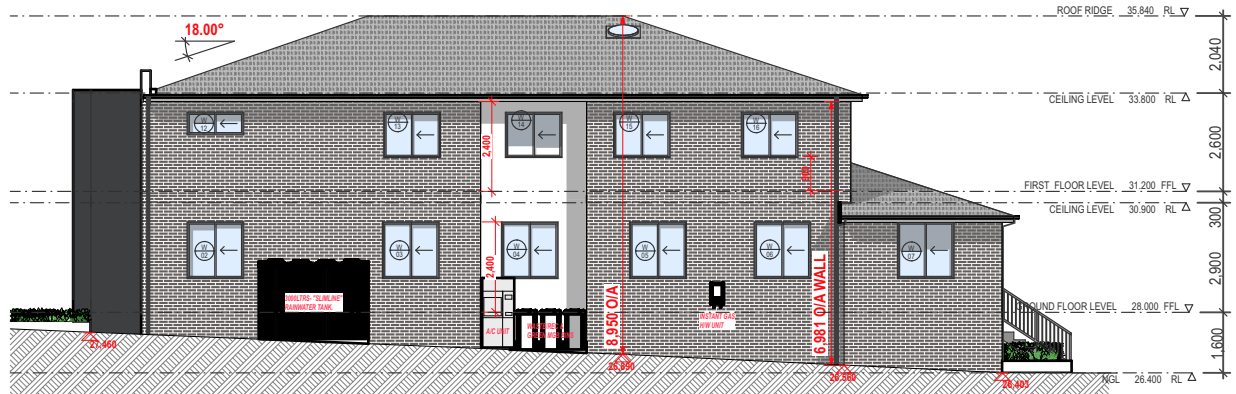

SIDE ELEVATION - SOUTH 1:100.

NOTES :

DO NOT SCALE OFF DRAWINGS. USE FIGURED DIMENSIONS ONLY.
CHECK ALL DIMENSIONS ON SITE BEFORE THE COMMENCEMENT
OF WORK. REPORT ANY DISCREPANCIES.
C.O.S DENOTES ITEM TO BE CHECKED ON SITE.
ALL LEVELS ARE TO AND HAD BEEN DETERMINED FROM OCSM SURVEYING
SERVICES P/L.
AVAILABLE DETAILED SITE SURVEY INFORMATION BY THESE DESIGNS PLANS AND
SPECIFICATIONS AND THE
COPYRIGHT THEREIN ARE THE PROPERTY OF ERGO DESIGNS AND MUST NOT BE USED,
REPRODUCED OR COPIED WHOLLY OR IN PART WITHOUT THE WRITTEN PERMISSION OF
ERGO DESIGNS.

..	..	..
..	..	..
..	..	..
A DA SUBMISSION	1.05.22	
rev	notes	date

This drawing is issued upon the condition it is not
copied, reproduced, retained or disclosed to any
unauthorised person
either wholly or in part without prior consent in
writing of ergo designs.

Mr M NGUYEN
38 CLARENCE STREET, CONDELL
PARK NSW

client

NEW TWO STOREY ATTACHED
DUAL OCCUPANCY & S/DIVISION
project

38
CLARENCE STREET,
CONDELL PARK
address

Ergo Designs P/L

building designers and consultants
334A homer st eatwood nsw 2206 ph: 9558 1233
e-mail: ergo-des@bigpond.net.au

bdqa
ACCREDITED
BUILDING DESIGNER

Accreditation No.6667



A11 NOTIFICATION ELEVATIONS
drawing

322-104 A11 A
project drawing no. issue
2/5/22