



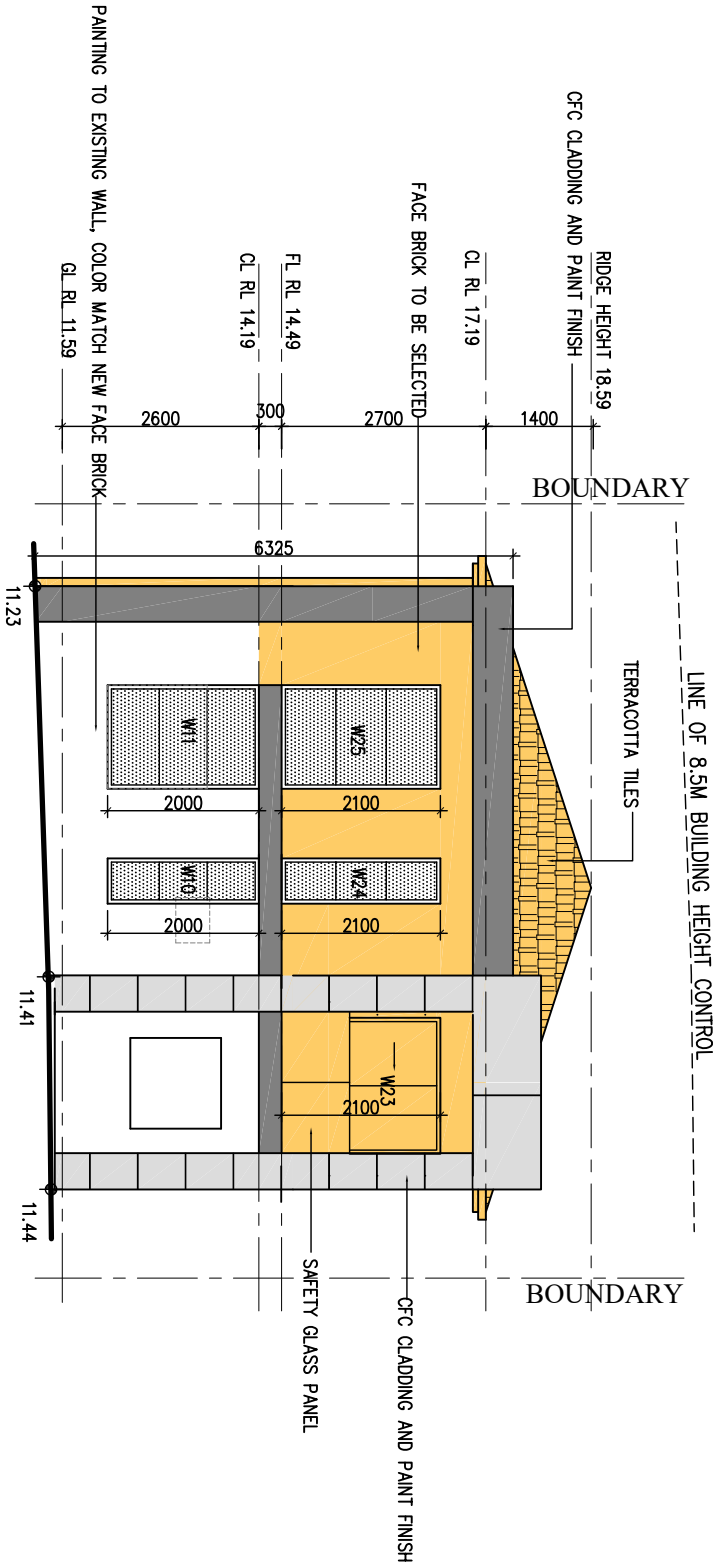

SOUTHWEST ELEVATION 1:100

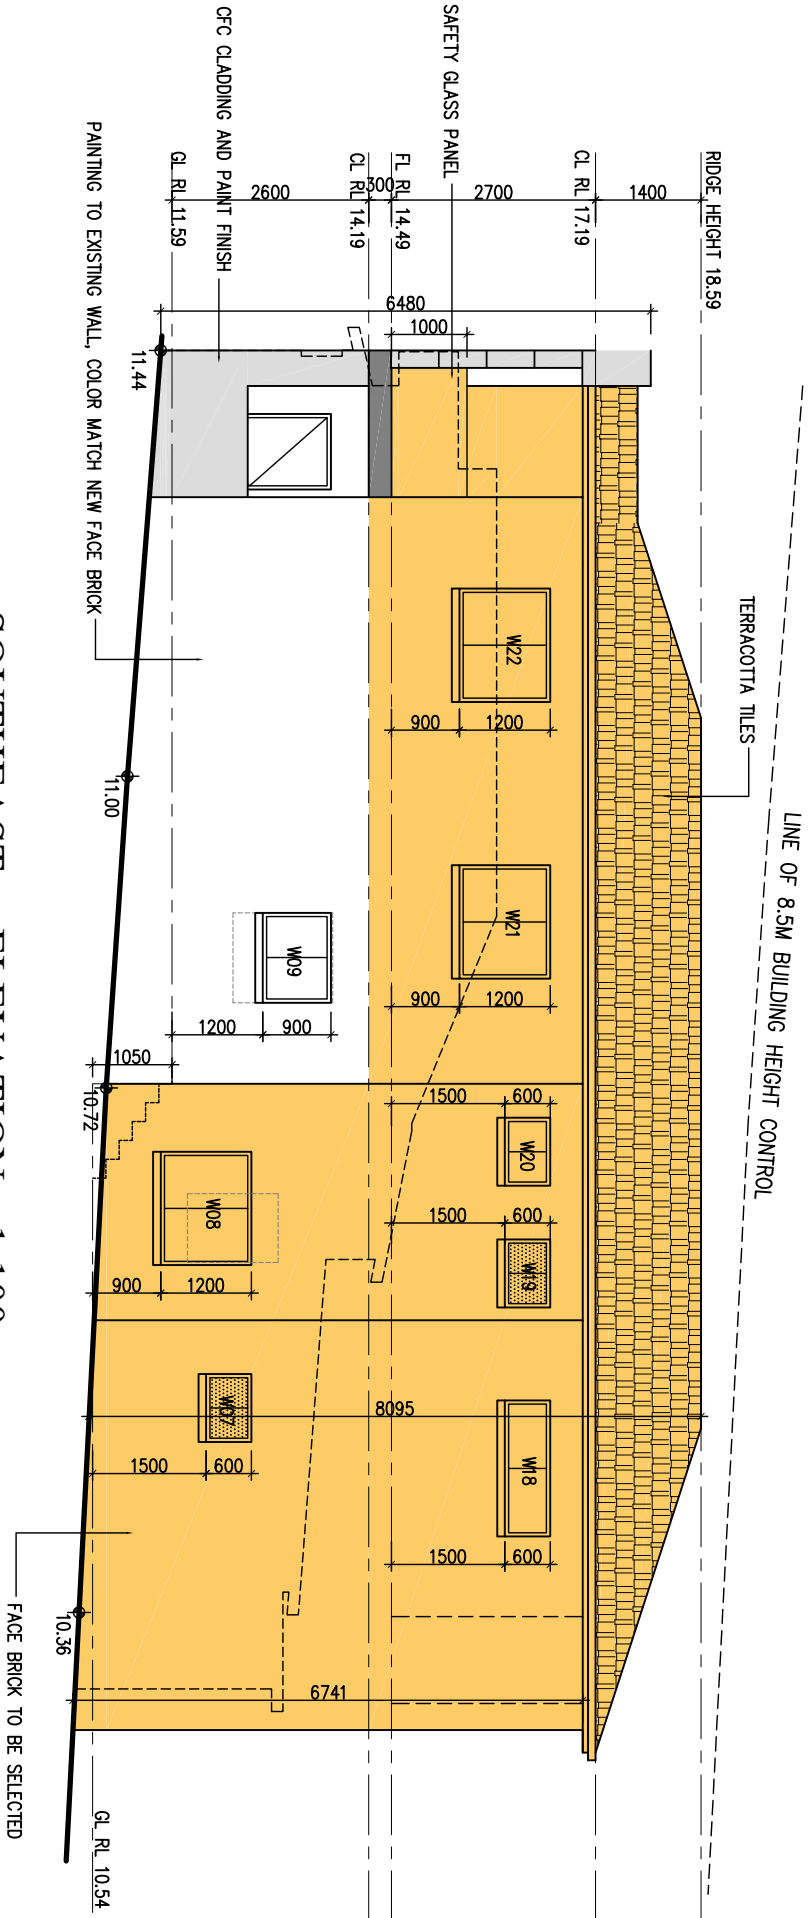

SOUTHEAST ELEVATION 1:100

ALTERATION & ADDITION AREA

CLIENT		PROJECT		DRAWING TITLE		
MR. QIN		PROPOSED ALTERATIONS & ADDITIONS AT NO. 30 FORE STREET, CANTERBURY		SOUTHWEST ELEVATION		
DRAWING NO.	PROJECT NO.	SCALE	DRAWN	CHECKED	DATE	ISSUE
E34-05		1:100	S.X.	H.Z.	02/05/22	01
SOUTHEAST ELEVATION					PRELIMINARY ISSUE	02/05/22
					AMENDMENTS	DATE

