



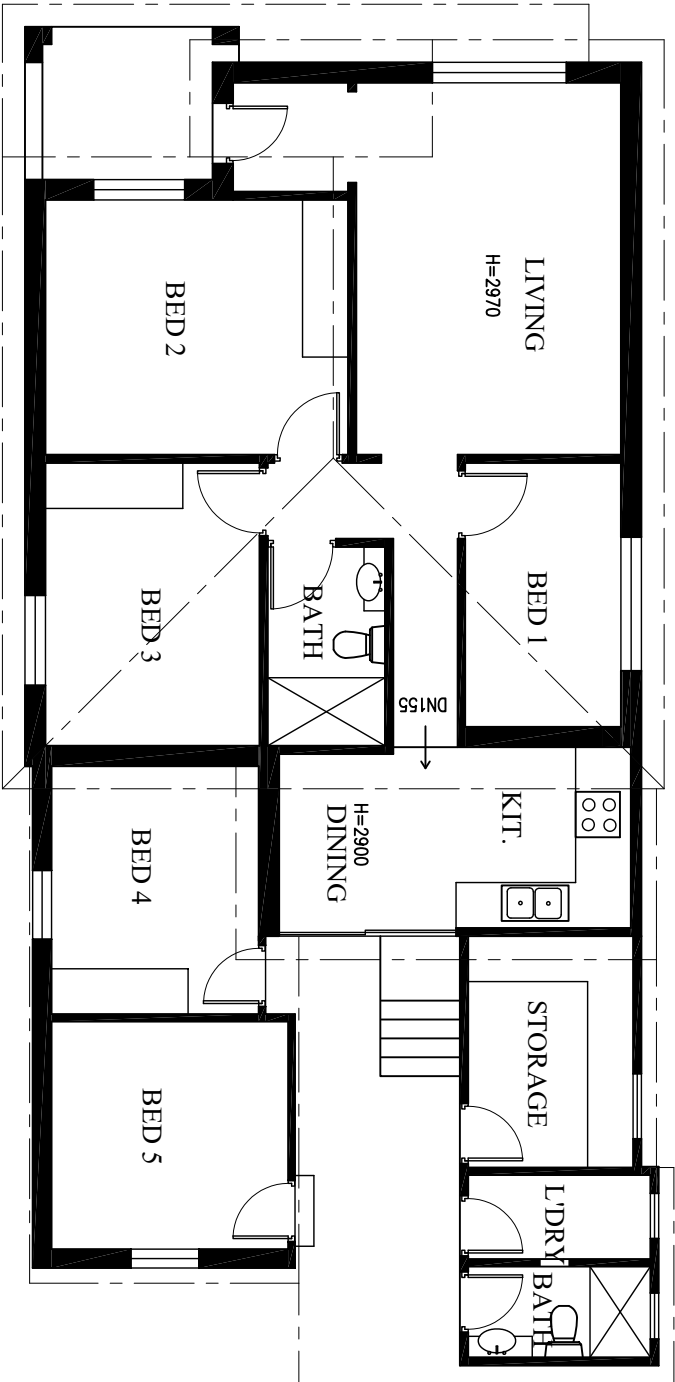


EXISTING FLOOR PLAN 1:100

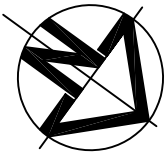

CLIENT		PROJECT		DRAWING TITLE			
MR. QIN		PROPOSED ALTERATIONS & ADDITIONS AT NO. 30 FORE STREET, CANTERBURY		EXISTING FLOOR PLAN			
DRAWING NO.	PROJECT NO.	SCALE	DRAWN	CHECKED	DATE	ISSUE	PRELIMINARY ISSUE AMENDMENTS
E34-02		1:100	S.X.	H.Z.	02/05/22	01	

EXISTING EXTENSION TO DEMOLISH

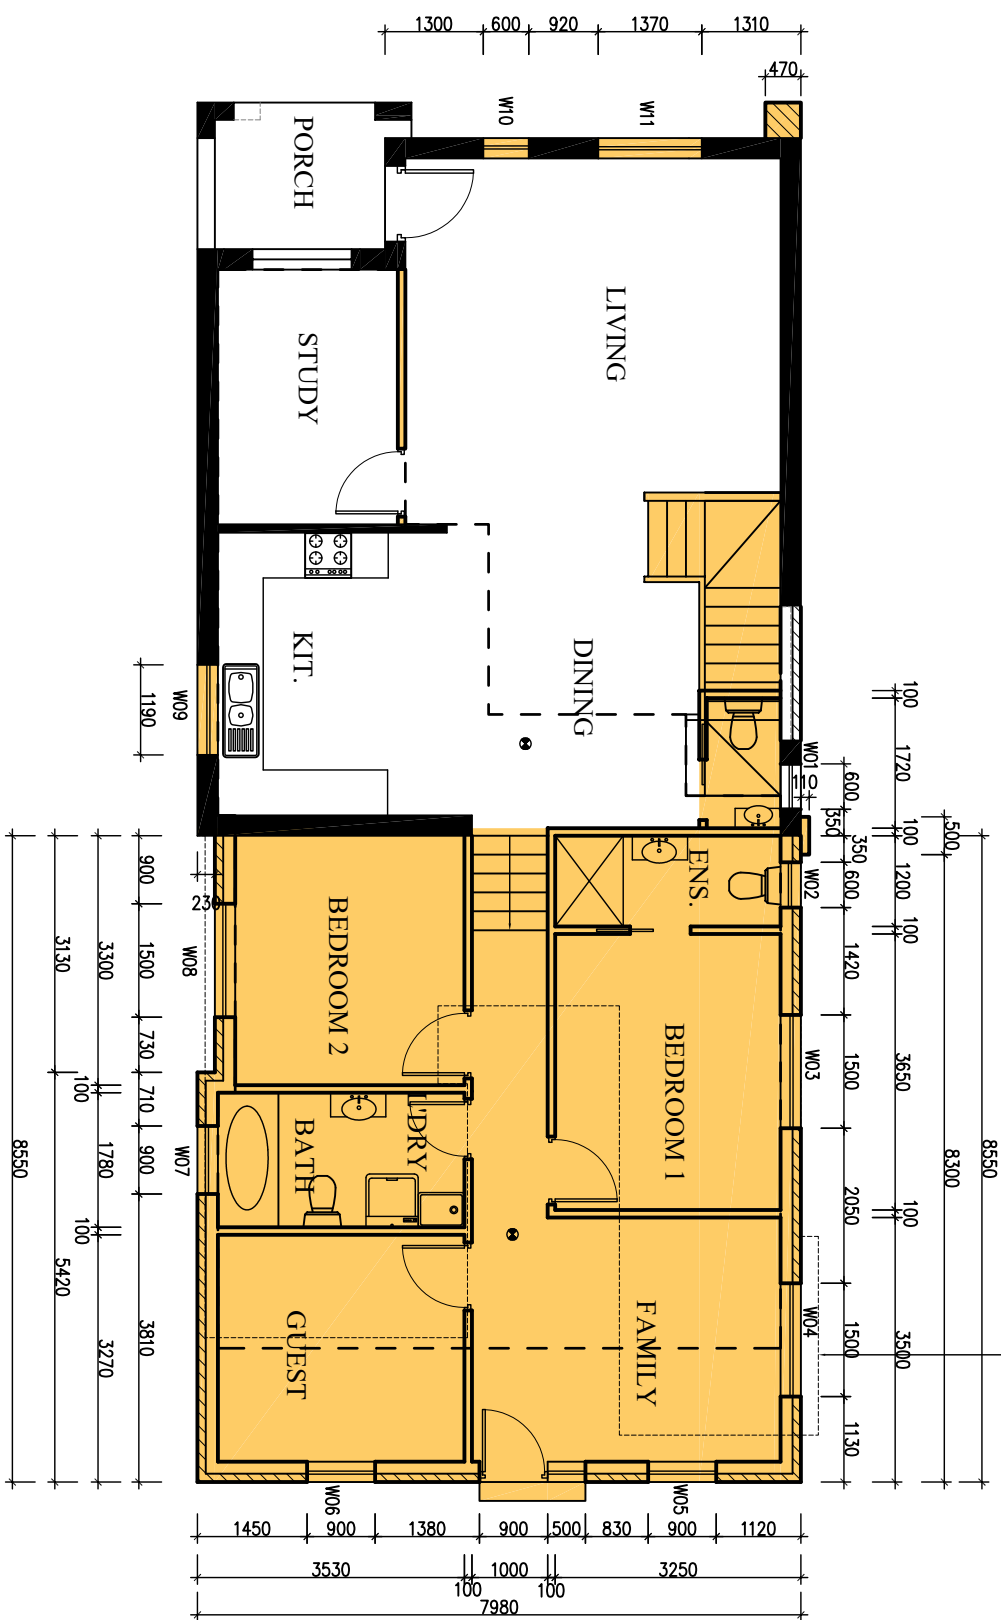




PROPOSED GROUND FLOOR PLAN 1:100



ALTERATION & ADDITION AREA

● 240V SMOKE ALARM UNDER CEILING

CLIENT		PROJECT		DRAWING TITLE			
MR. QIN		PROPOSED ALTERATIONS & ADDITIONS AT NO. 30 FORE STREET, CANTERBURY		PROPOSED GROUND FLOOR PLAN			
DRAWING NO.	PROJECT NO.	SCALE	DRAWN	CHECKED	DATE	ISSUE	PRELIMINARY ISSUE AMENDMENTS
E34-03		1:100	S.X.	H.Z.	02/05/22	01	

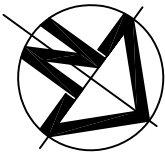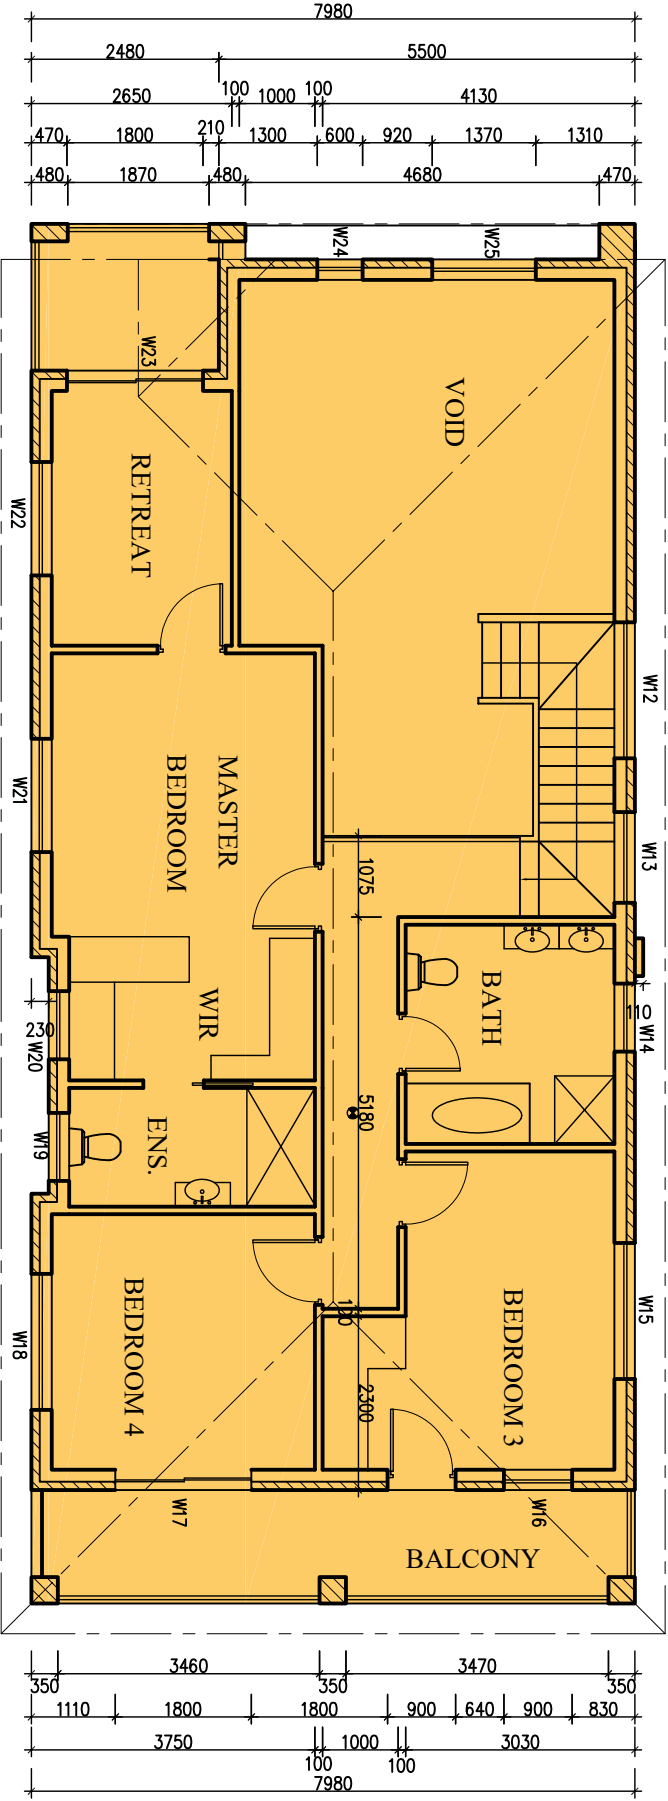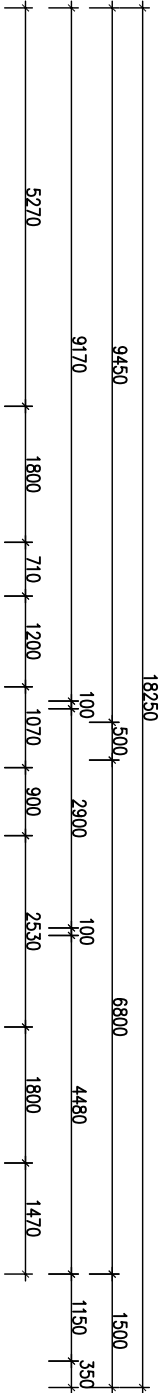

ALTERATION & ADDITION AREA

240V SMOKE ALARM UNDER CEILING

PROPOSED FIRST FLOOR PLAN 1:100

CLIENT		PROJECT		DRAWING TITLE		
MR. QIN		PROPOSED ALTERATIONS & ADDITIONS AT NO. 30 FORE STREET, CANTERBURY		PROPOSED FIRST FLOOR PLAN		
DRAWING NO.	PROJECT NO.	SCALE	DRAWN	CHECKED	DATE	ISSUE
E34-04		1:100	S.X.	H.Z.	02/05/22	01
					PRELIMINARY ISSUE	AMENDMENTS
					02/05/22	DATE

ALL DIMENSIONS TO BE CHECKED ON SITE PRIOR TO WORK COMMENCEMENT.
ALL DIMENSIONS IN MILLIMETRES. DO NOT SCALE, IF IN DOUBT CONTACT 3D ARCHPLAN.
THESE DRAWINGS SHALL REMAIN THE COPYRIGHT OF 3D ARCHPLAN.