
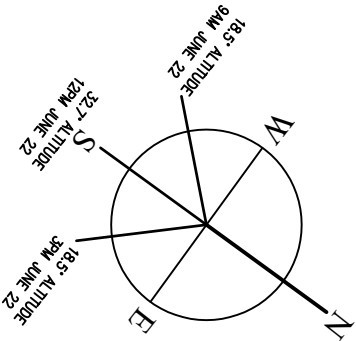


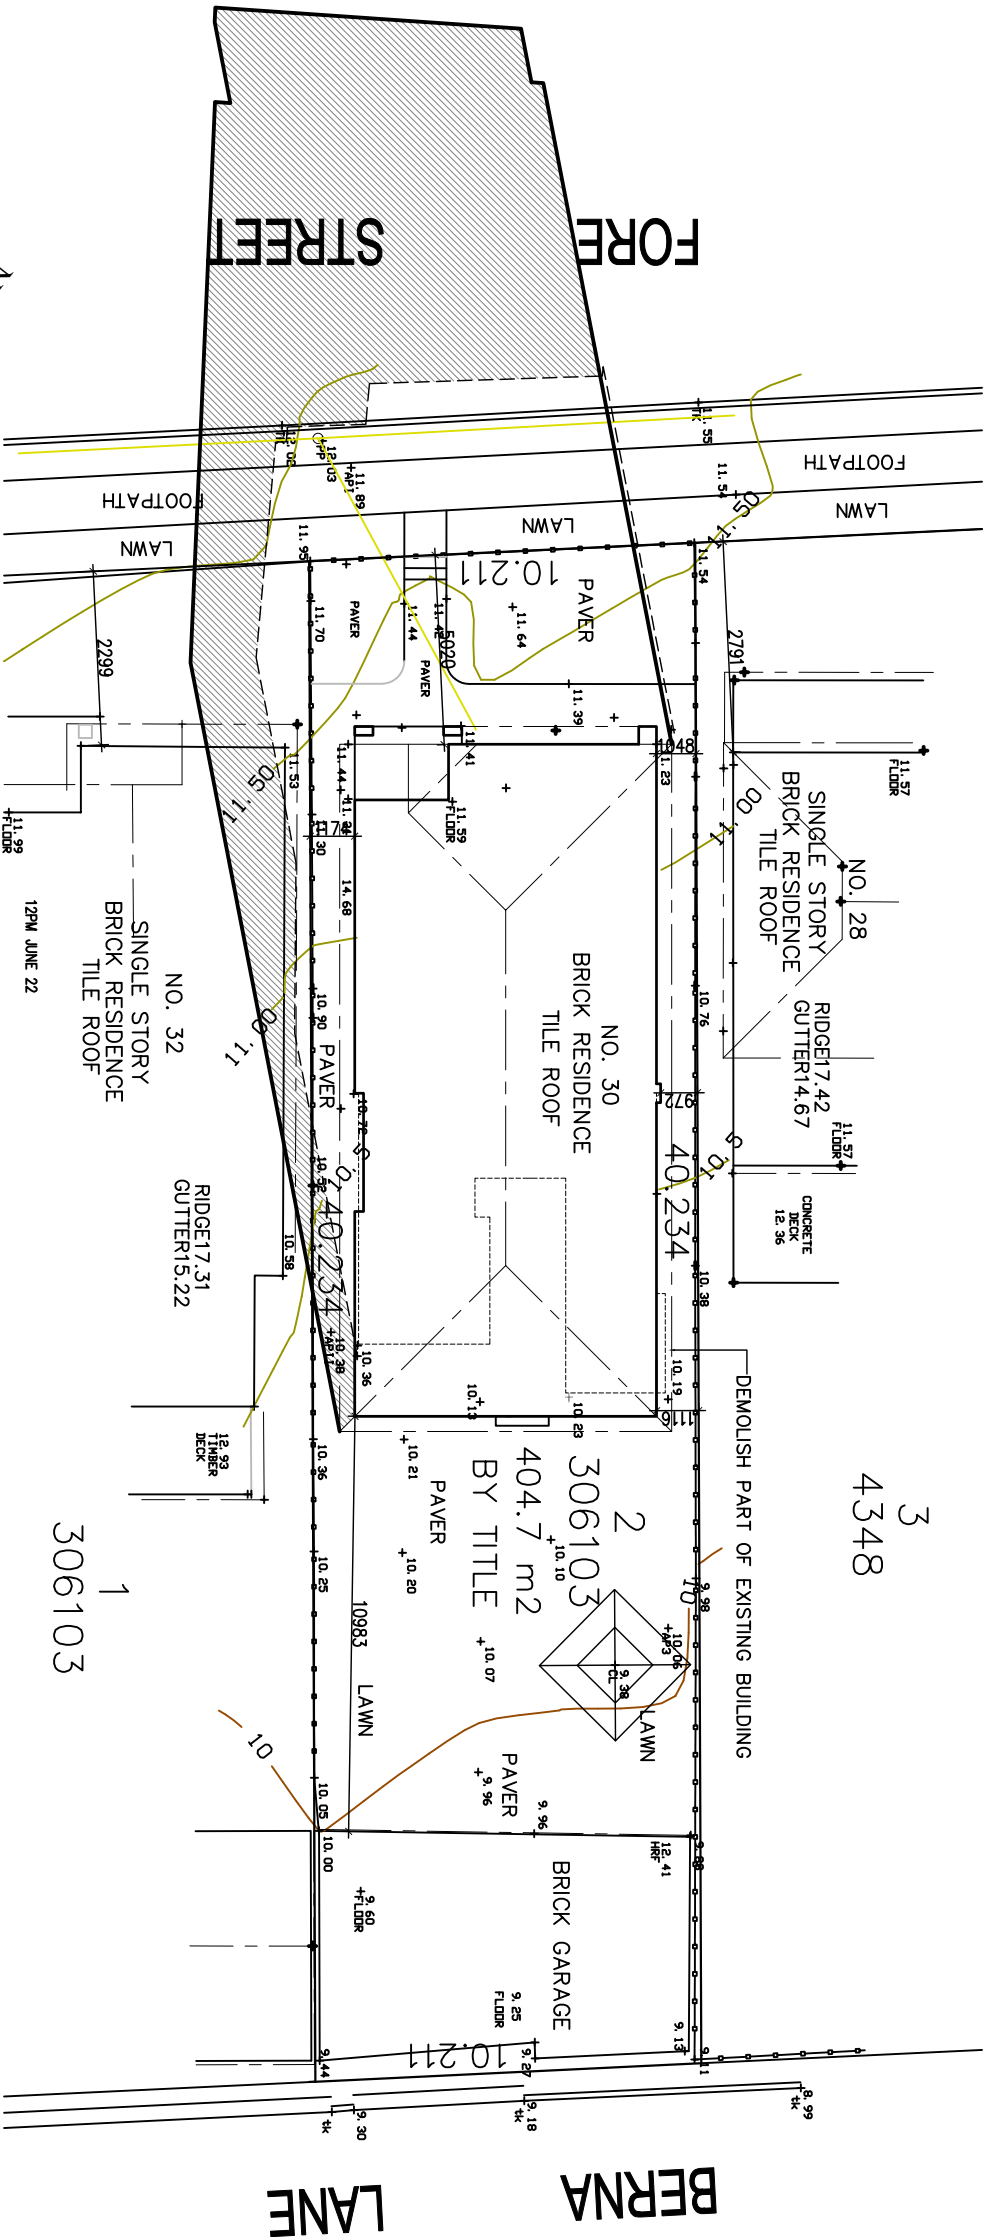


SHADOW DIAGRAM 1 1:200

9AM JUNE 22

ADDITION SHADOW

CLIENT		PROJECT		DRAWING TITLE		
MR. QIN		PROPOSED ALTERATIONS & ADDITIONS AT NO. 30 FORE STREET, CANTERBURY		SHADOW DIAGRAM 1		
DRAWING NO.	PROJECT NO.	SCALE	DRAWN	CHECKED	DATE	ISSUE
E34-09		1:200	S.X.	H.Z.	02/05/22	01
					PREMILLIARY ISSUE	02/05/22
					AMENDMENTS	DATE


ALL DIMENSIONS TO BE CHECKED ON SITE PRIOR TO WORK COMMENCEMENT.
ALL DIMENSIONS IN MILLIMETRES. DO NOT SCALE, IF IN DOUBT CONTACT 3D ARCHPLAN.
THESE DRAWINGS SHALL REMAIN THE COPYRIGHT OF 3D ARCHPLAN.

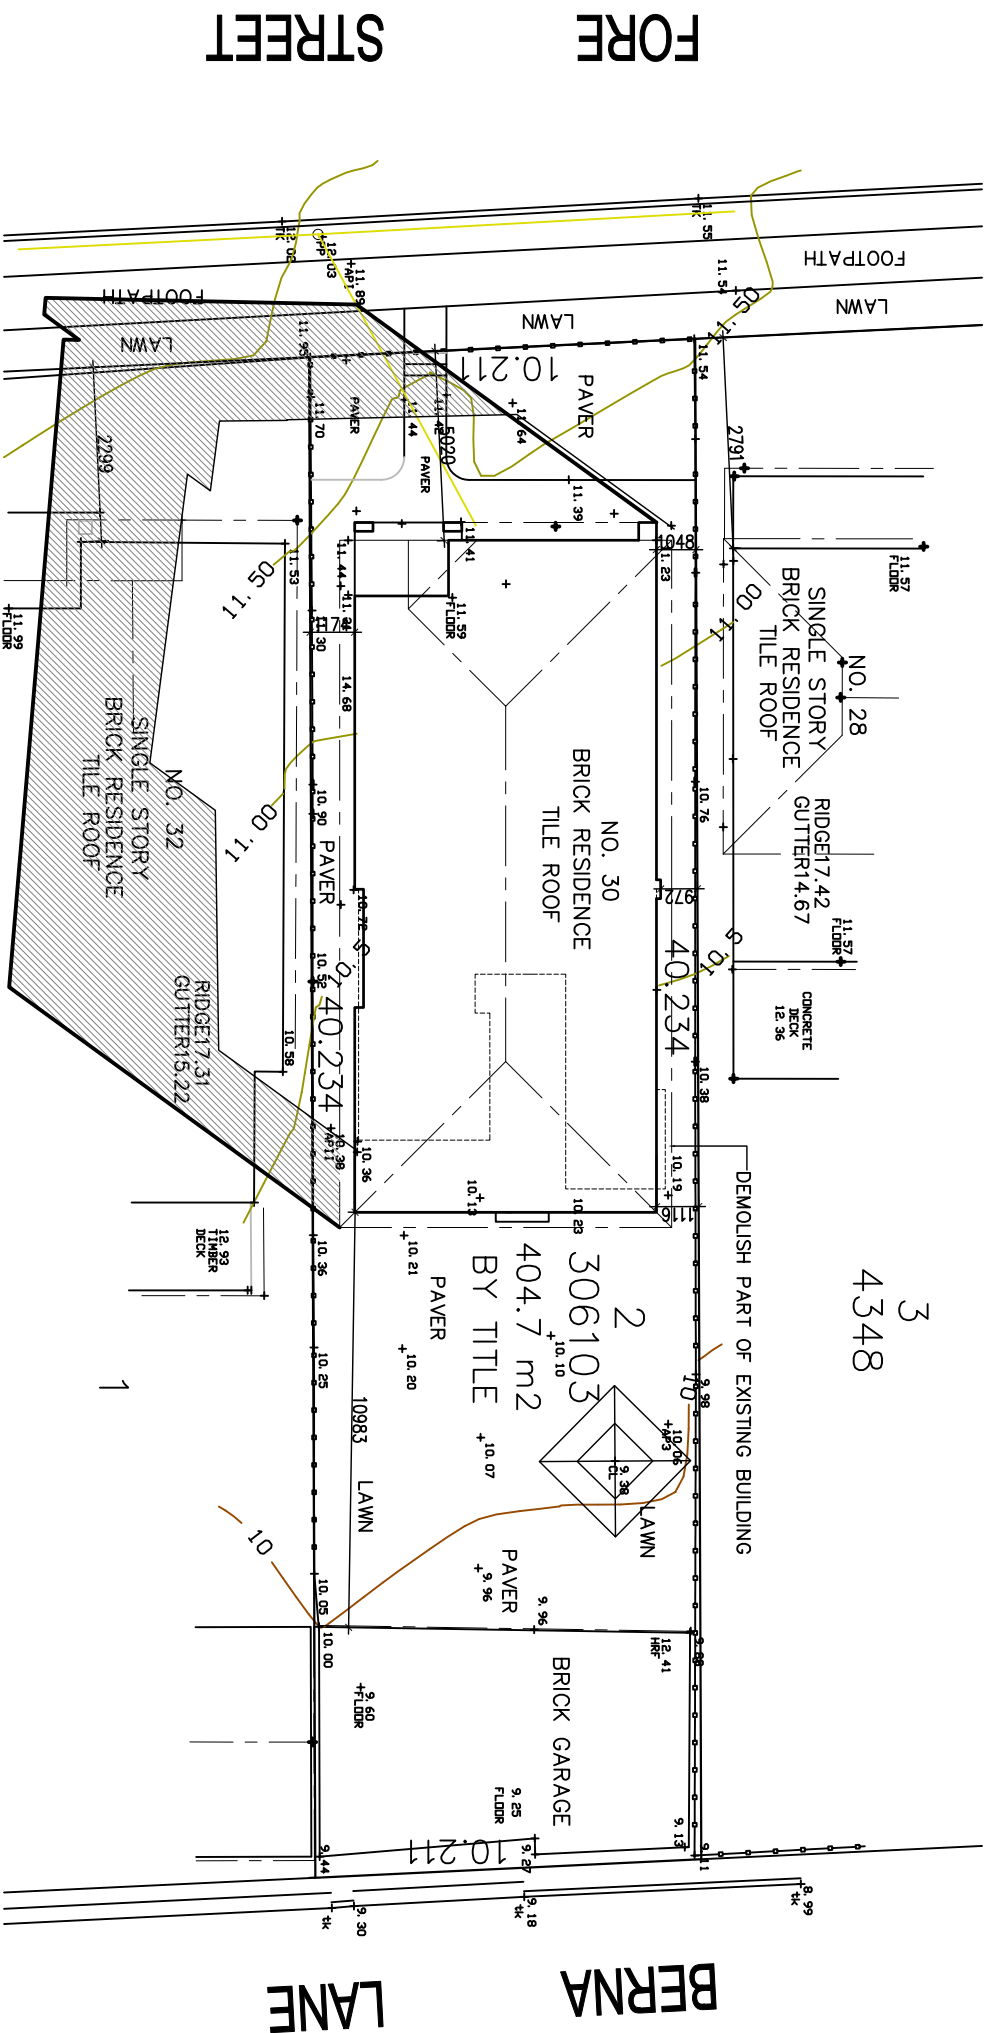

SHADOW DIAGRAM 2 1:200

12PM JUNE 22

ADDITION SHADOW


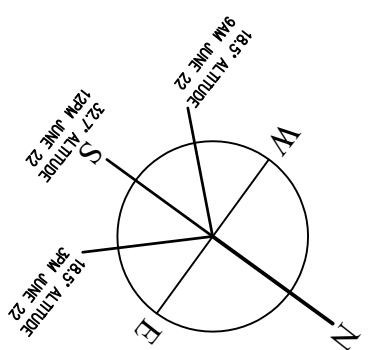


3D ARCHPLAN

*BUILDING DESIGNERS AND BUILDING CONSULTANTS

2/448 PARRAMATTA ROAD, STRATHFIELD
Tel: (02)80218928 Fax: (02)80218807
Email: archplan@optusnet.com.au

CLIENT		PROJECT		DRAWING TITLE	
MR. QIN		PROPOSED ALTERATIONS & ADDITIONS AT NO. 30 FORE STREET, CANTERBURY		SHADOW DIAGRAM 2	
DRAWING NO.	PROJECT NO.	SCALE	DRAWN	CHECKED	DATE
E34-10		1:200	S.X.	H.Z.	02/05/22
				01	PRELIMINARY ISSUE
					AMENDMENTS
					DATE
				ALL DIMENSIONS TO BE CHECKED ON SITE PRIOR TO WORK COMMENCEMENT. ALL DIMENSIONS IN MILLIMETRES. DO NOT SCALE, IF IN DOUBT CONTACT 3D ARCHPLAN. THESE DRAWINGS SHALL REMAIN THE COPYRIGHT OF 3D ARCHPLAN.	

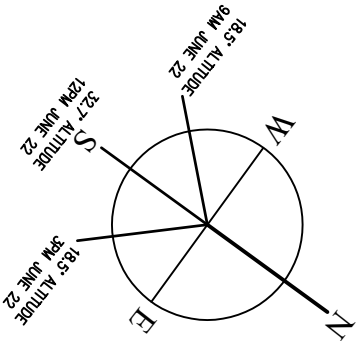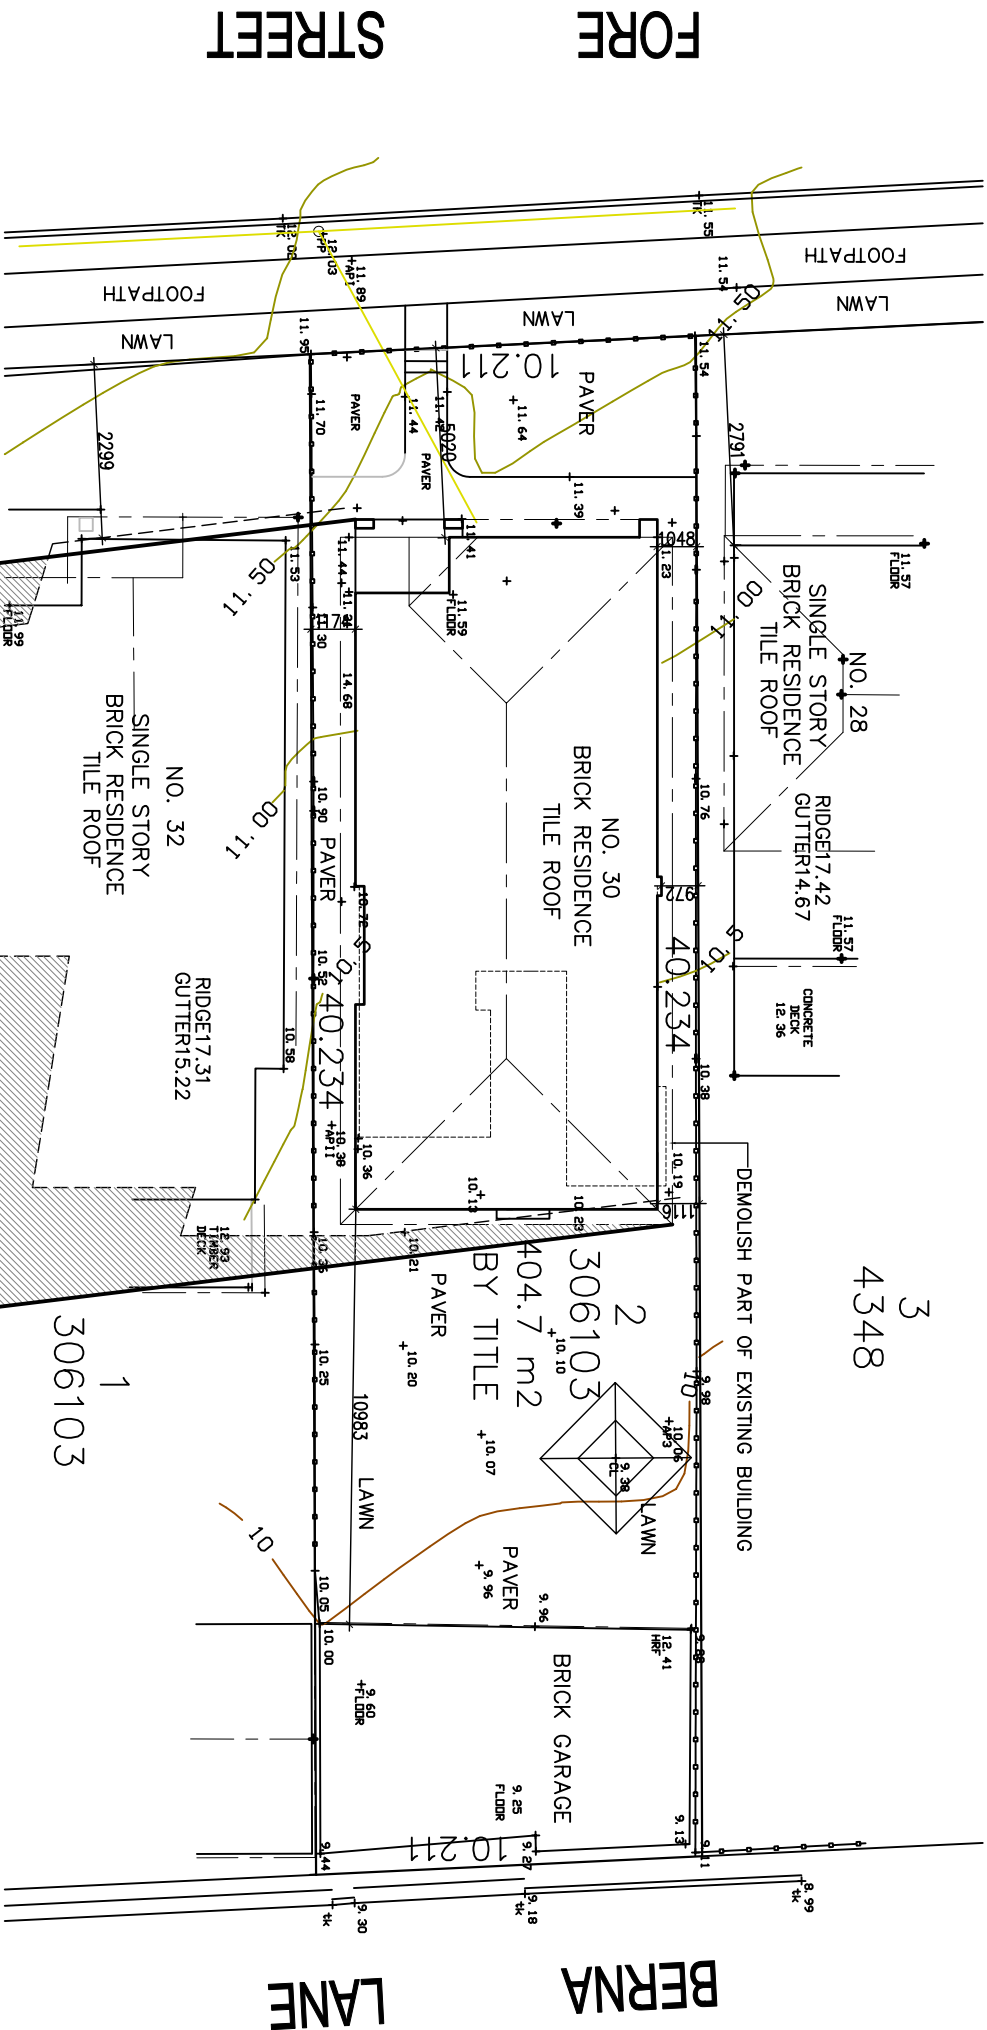

SHADOW DIAGRAM 3 1:200


3PM JUNE 22




ADDITION SHADOW

CLIENT		PROJECT		DRAWING TITLE		
MR. QIN		PROPOSED ALTERATIONS & ADDITIONS AT NO. 30 FORE STREET, CANTERBURY		SHADOW DIAGRAM 3		
DRAWING NO.	PROJECT NO.	SCALE	DRAWN	CHECKED	DATE	ISSUE
E34-11		1:200	S.X.	H.Z.	02/05/22	01
					PRELIMINARY ISSUE	02/05/22
					AMENDMENTS	DATE


ALL DIMENSIONS TO BE CHECKED ON SITE PRIOR TO WORK COMMENCEMENT.
ALL DIMENSIONS IN MILLIMETRES. DO NOT SCALE, IF IN DOUBT CONTACT 3D ARCHPLAN.
THESE DRAWINGS SHALL REMAIN THE COPYRIGHT OF 3D ARCHPLAN.

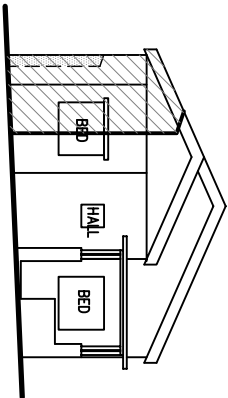


SOUTHWEST ELEVATION 1:200
9AM

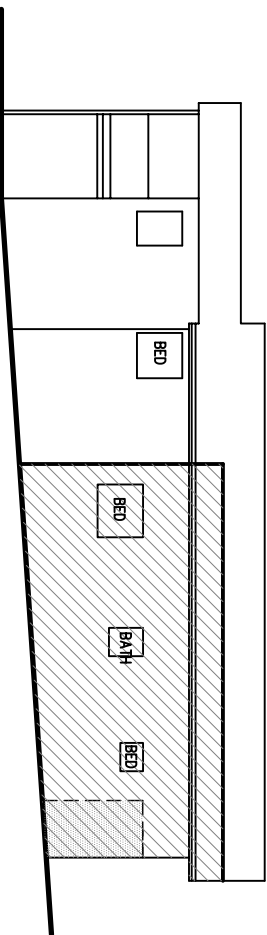


NORTHWEST ELEVATION 1:200
9AM

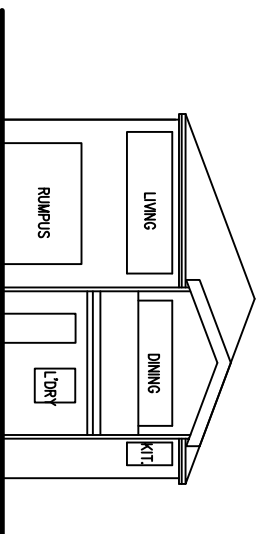


NORTHEAST ELEVATION 1:200
9AM

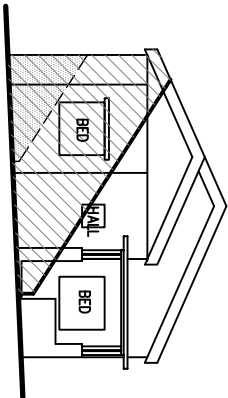


SOUTHWEST ELEVATION 1:200
12PM

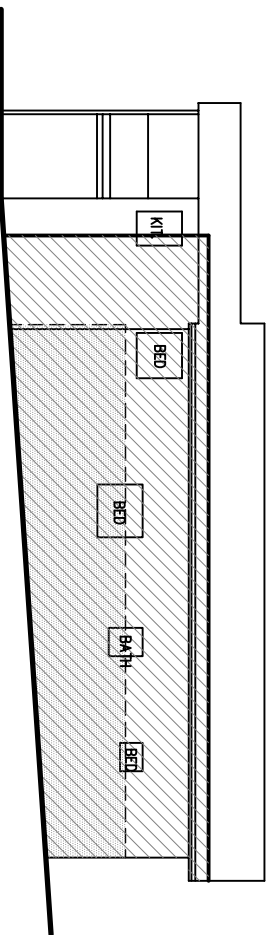


NORTHWEST ELEVATION 1:200
12PM

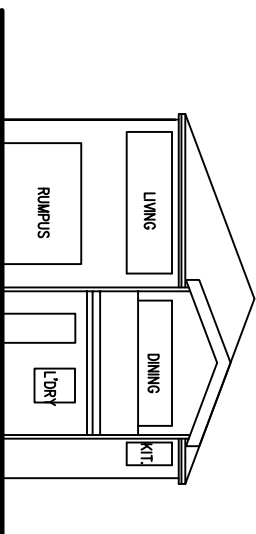


NORTHEAST ELEVATION 1:200
12PM

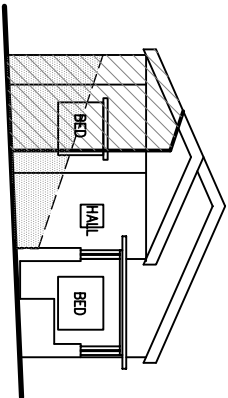

SOUTHWEST ELEVATION 1:200
3PM

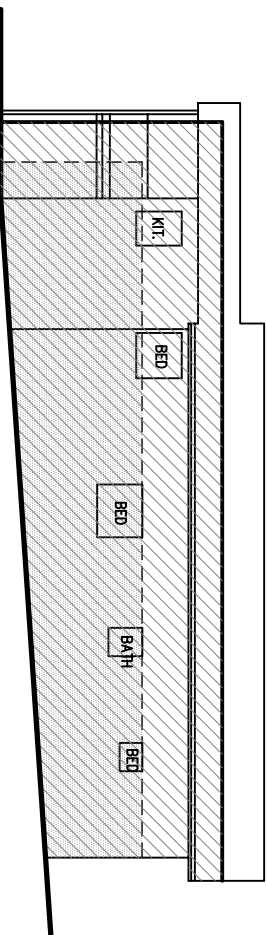

NORTHWEST ELEVATION 1:200
3PM

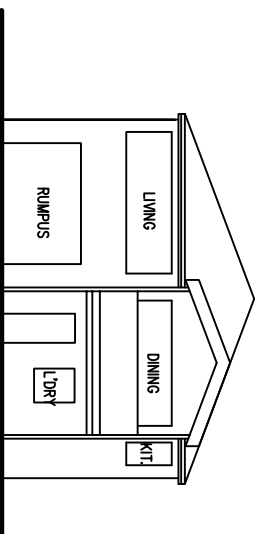

NORTHEAST ELEVATION 1:200
3PM

EXISTING SHADOW FROM NO.30

PROPOSED SHADOW FROM NO.30

3D ARCHPLAN

*BUILDING DESIGNERS AND BUILDING CONSULTANTS
2/448 PARRAMATTA ROAD, STRATHFIELD
Tel: (02)80218928 Fax: (02)80218807
Email: archplan@optusnet.com.au

CLIENT		PROJECT				DRAWING TITLE		
MR. QIN		PROPOSED ALTERATIONS & ADDITIIONS AT NO. 30 FORE STREET, CANTERBURY				SHADOW DIAGRAM ON NO.32		
DRAWING NO.	PROJECT NO.	SCALE	DRAWN	CHECKED	DATE			
E34-12		1:200	S.X.	H.Z.	02/05/22	01	PREMILIARY ISSUE	02/05/22
						ISSUE	AMENDMENTS	DATE

ALL DIMENSIONS TD BE CHECKED ON SITE PRIOR TO WORK COMMENCEMENT.
ALL DIMENSIONS IN MILLIMETRES. DO NOT SCALE,
IF IN DOUBT CONTACT 3D ARCHPLAN.
THESE DRAWINGS SHALL REMAIN THE COPYRIGHT
OF 3D ARCHPLAN.