


CONSTRUCTION NOTES

- CONFIRM ALL DIMENSIONS ON SITE TO EXISTING RESIDENCE PRIOR TO COMMENCEMENT OF ANY WORK.
- SUPPLY AND INSTALL 'BIFLEX' CHEMICAL TERMITE TREATMENT (UNLESS OTHERWISE APPROVED) TO COMPLY WITH AS3660.1 AND MANUFACTURER'S SPECIFICATIONS
- ALL BRICKWORK (INCLUDING BRICK VENEER) SHALL BE IN ACCORDANCE WITH AS3700- MASONRY CODE
- ALL TIMBER FRAMING SHALL BE IN ACCORDANCE WITH AS1684. - UNLESS OTHERWISE APPROVED ROOF FRAMING SHALL BE OF TRADITIONAL TIMBER FRAMED CONSTRUCTION
- FOR ALL STRUCTURAL MEMBERS, FOOTINGS, & LOAD BEARING WALLS REFER TO STRUCTURAL DOCUMENTATION PREPARED BY ENGINEERS.

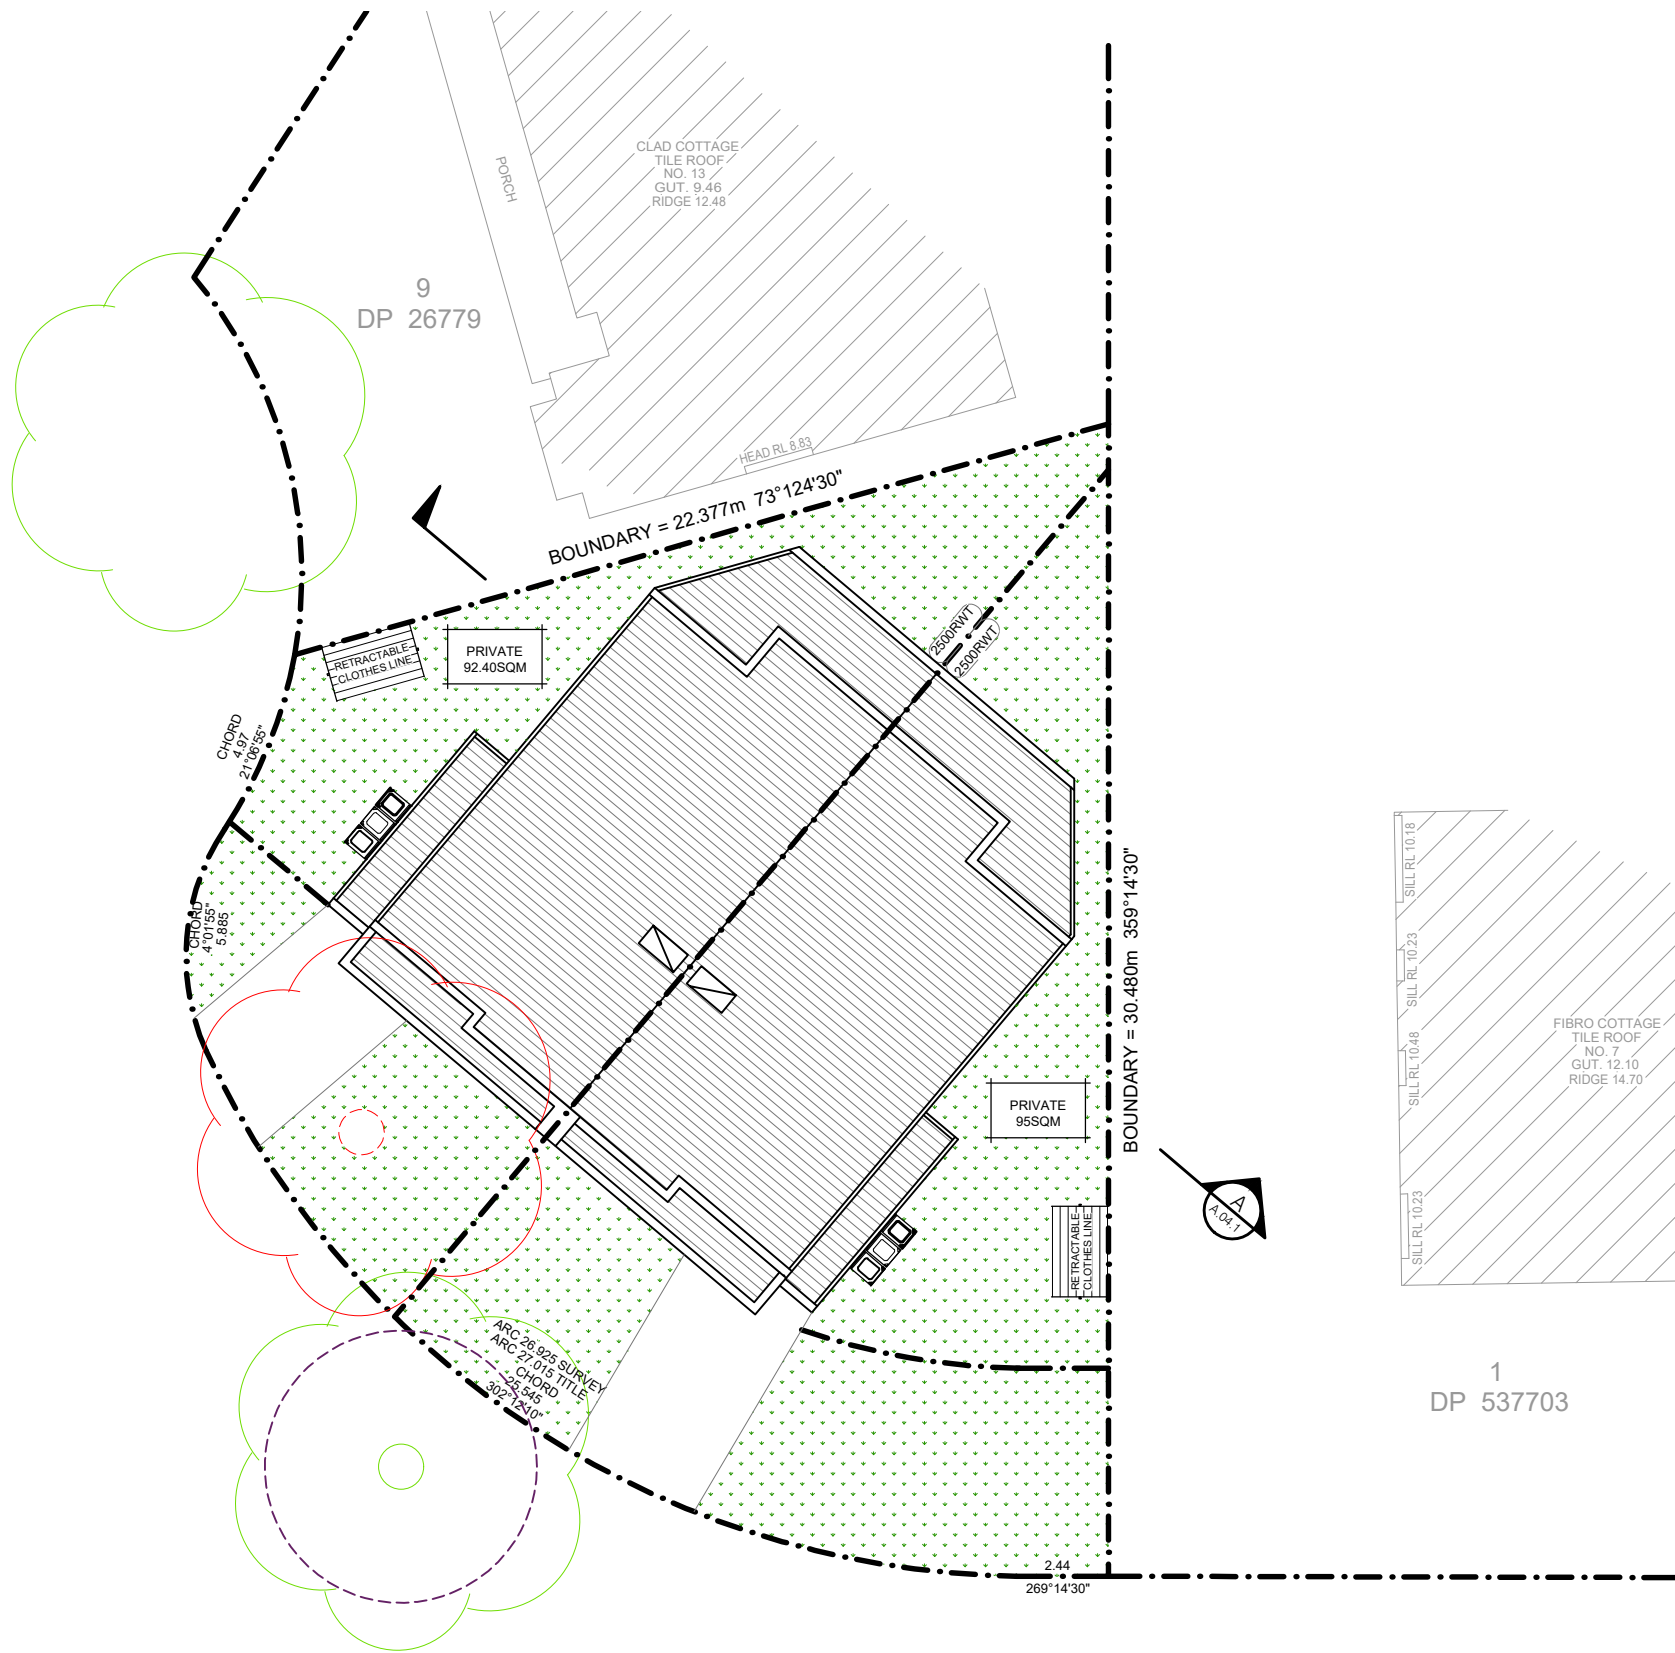

PROPOSED ROOF PLAN

SCALE - 1 : 200

FEMME BUILD

NEW CONSTRUCTION
REMODELS
ADDITIONS
RENOVATIONS

0403 132 106
info@femmebuild.com.au

COPYRIGHT 2022 FEMME BUILD
REPRODUCTION OF THE WHOLE OR PART OF THIS DOCUMENT CONSTITUTES AND INFRINGES COPYRIGHT. THE INFORMATION, IDEAS AND CONCEPTS CONTAINED IN THIS DOCUMENT IS / ARE CONFIDENTIAL. THE RECIPIENT(S) OF THIS DOCUMENT IS / ARE PROHIBITED FROM DISCLOSING SUCH INFORMATION IDEAS AND CONCEPTS TO ANY PERSON WITHOUT PRIOR WRITTEN CONSENT OF THE COPYRIGHT HOLDER.
CONTRACTOR TO CHECK AND VERIFY ALL LEVELS, DATINGS & DIMENSIONS ON SITE AND SHALL REPORT ANY DISCREPANCIES OR OMISSIONS TO THIS OFFICE PRIOR TO START OF WORK & DURING THE CONSTRUCTION PHASE. THIS DRAWING IS TO BE READ AND UNDERSTOOD IN CONJUNCTION WITH STRUCTURAL, MECHANICAL, ELECTRICAL AND OR ANY OTHER CONSULTANT(S) DOCUMENTATION AS MAY BE APPLICABLE TO THE PROJECT PRIOR TO START OF WORK & ITS DURATION. MEASUREMENT SCALING OF THIS DRAWING SHALL ONLY BE PERMITTED IN ITS DIGITAL FORM.

01	DEVELOPMENT APPLICATION	SK	15.04.22
REV	AMENDMENT DETAILS	BY	DATE

DEVELOPMENT APP.

DUAL-OCCUPANCY

11 BROWNING STREET,
EAST HILLS

MR TOBBAGI

PROPOSED
ROOF PLAN

DRAWN

SK

DESIGNED

FB

CHECK

FB

DATE DRAWN
APRIL 2022

DRAWING SCALE
1 : 200

SHEET SIZE
A3

0 1m 2m 3m 4m 5m 6m 7m 8m 9m 10m
1:100 @ A1 1:200 @ A3 1:267 @ A4



ACCREDITED
BUILDING DESIGNER

ACCREDITATION NUMBER: 6613 - MEMBER NUMBER 6763-21

PROJECT NUMBER FB00004	DRAWING NUMBER A.02.3	REVISION 01
---------------------------	--------------------------	----------------