




AERIAL PHOTO  
NTS

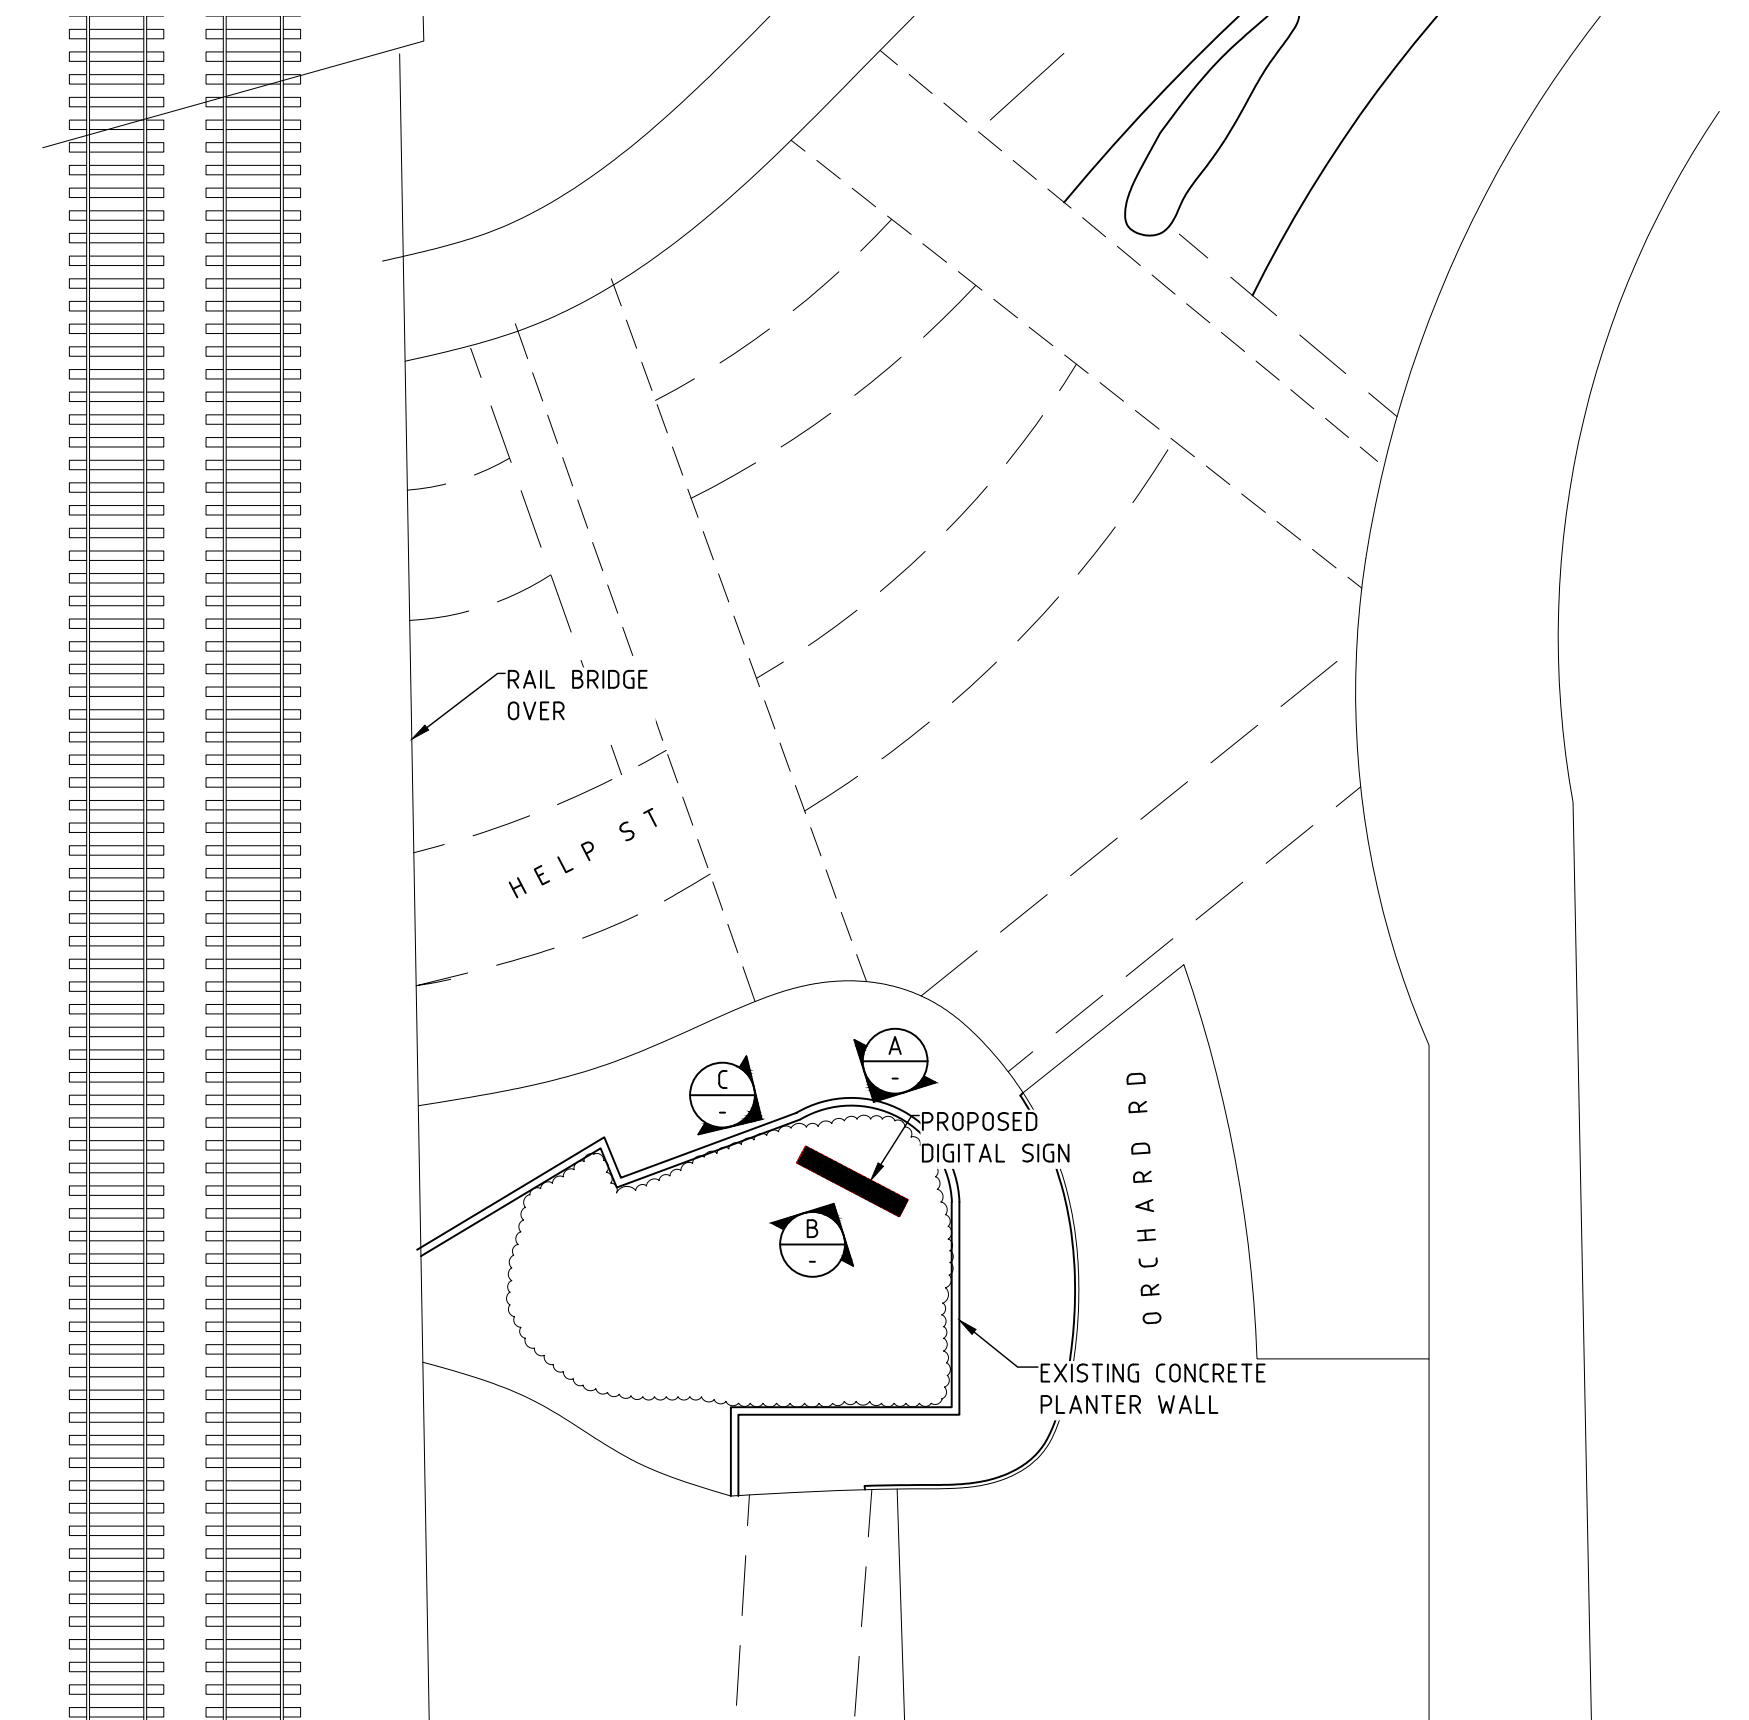

SITE PLAN  
SCALE 1:200



NOT FOR CONSTRUCTION

ISS	DATE	COMMENT
A	14/12/21	ISSUED FOR APPROVAL
B	25/02/22	ISSUED FOR APPROVAL
C	14/03/22	ISSUED FOR APPROVAL



Suite 1, Building 8, 49 Frenchs Forest Road East,  
Frenchs Forest, NSW 2086  
P.O. Box 652, Forestville, NSW 2087  
Ph: 02 9451 3455 Fax: 02 9451 3466  
Email: [info@dbce.com.au](mailto:info@dbce.com.au)  
ABN 23 039 013 724

PROJECT:  
HELP ST, CHATSWOOD,  
PORTRAIT 50

TITLE:  
PROPOSED DIGITAL SIGN  
GENERAL ARRANGEMENT &  
SITE PLAN

JOB NO: 21318	DWG NO: DA01
SCALE @ A1: AS SHOWN	REV: C