


GARDEN LANE

TRAFALGAR STREET

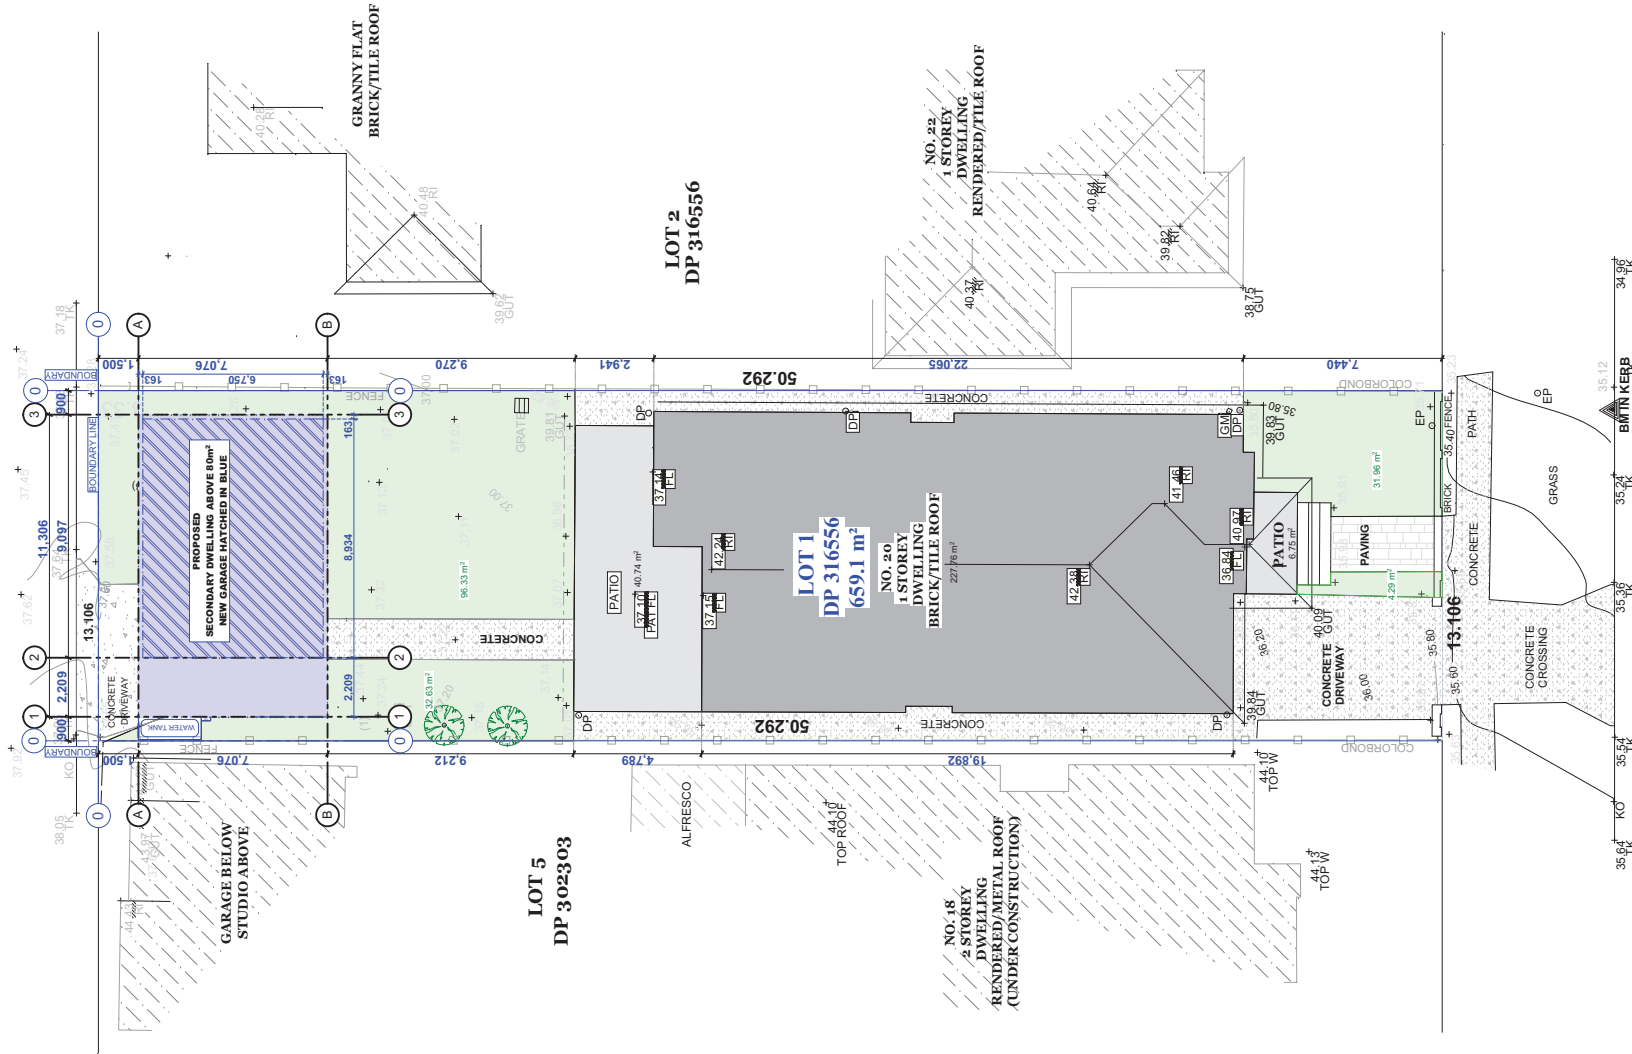

2 SITE PLAN
1:200

FOR DA SUBMISSION


CLIENT MR MANUEL DE LIMA & MRS NATALIE FERREIRA
LOT 1, DP 316556
20 TRAFALGAR STREET, BELMORE
PROJECT DEVELOPMENT APPLICATION SET
CONSTRUCTION OF BUILDING A SECONDARY DWELLING
ON TOP OF A DOUBLE GARAGE

DRAWING TITLE General Arrangements
SITE PLAN
SHEET SIZE A3

MASTER GRANNY FLATS
719 FOREST ROAD, PEAKHURST 2210 NSW
1300 643 528
www.mastergrannyflats.com.au
design@mastergrannyflats.com.au



REVISION	DESCRIPTION	DATE	SCALE	DRAWN	CHECKED	DATE
P01	PRELIMINARY DRAFT (P01)	31.03.2022	1:200	GINA NG		29.04.2022
P02	PRELIMINARY DRAFT (P02)	12.04.2022				
DA01	FOR DA SUBMISSION (DA01)	22.04.2022				
DA02	FOR DA SUBMISSION (DA02)	29.04.2022				
			PROJECT No			
			DRAWING No			
			REVISION			
			C22-0001917			
			DA 0401			
			DA 02			

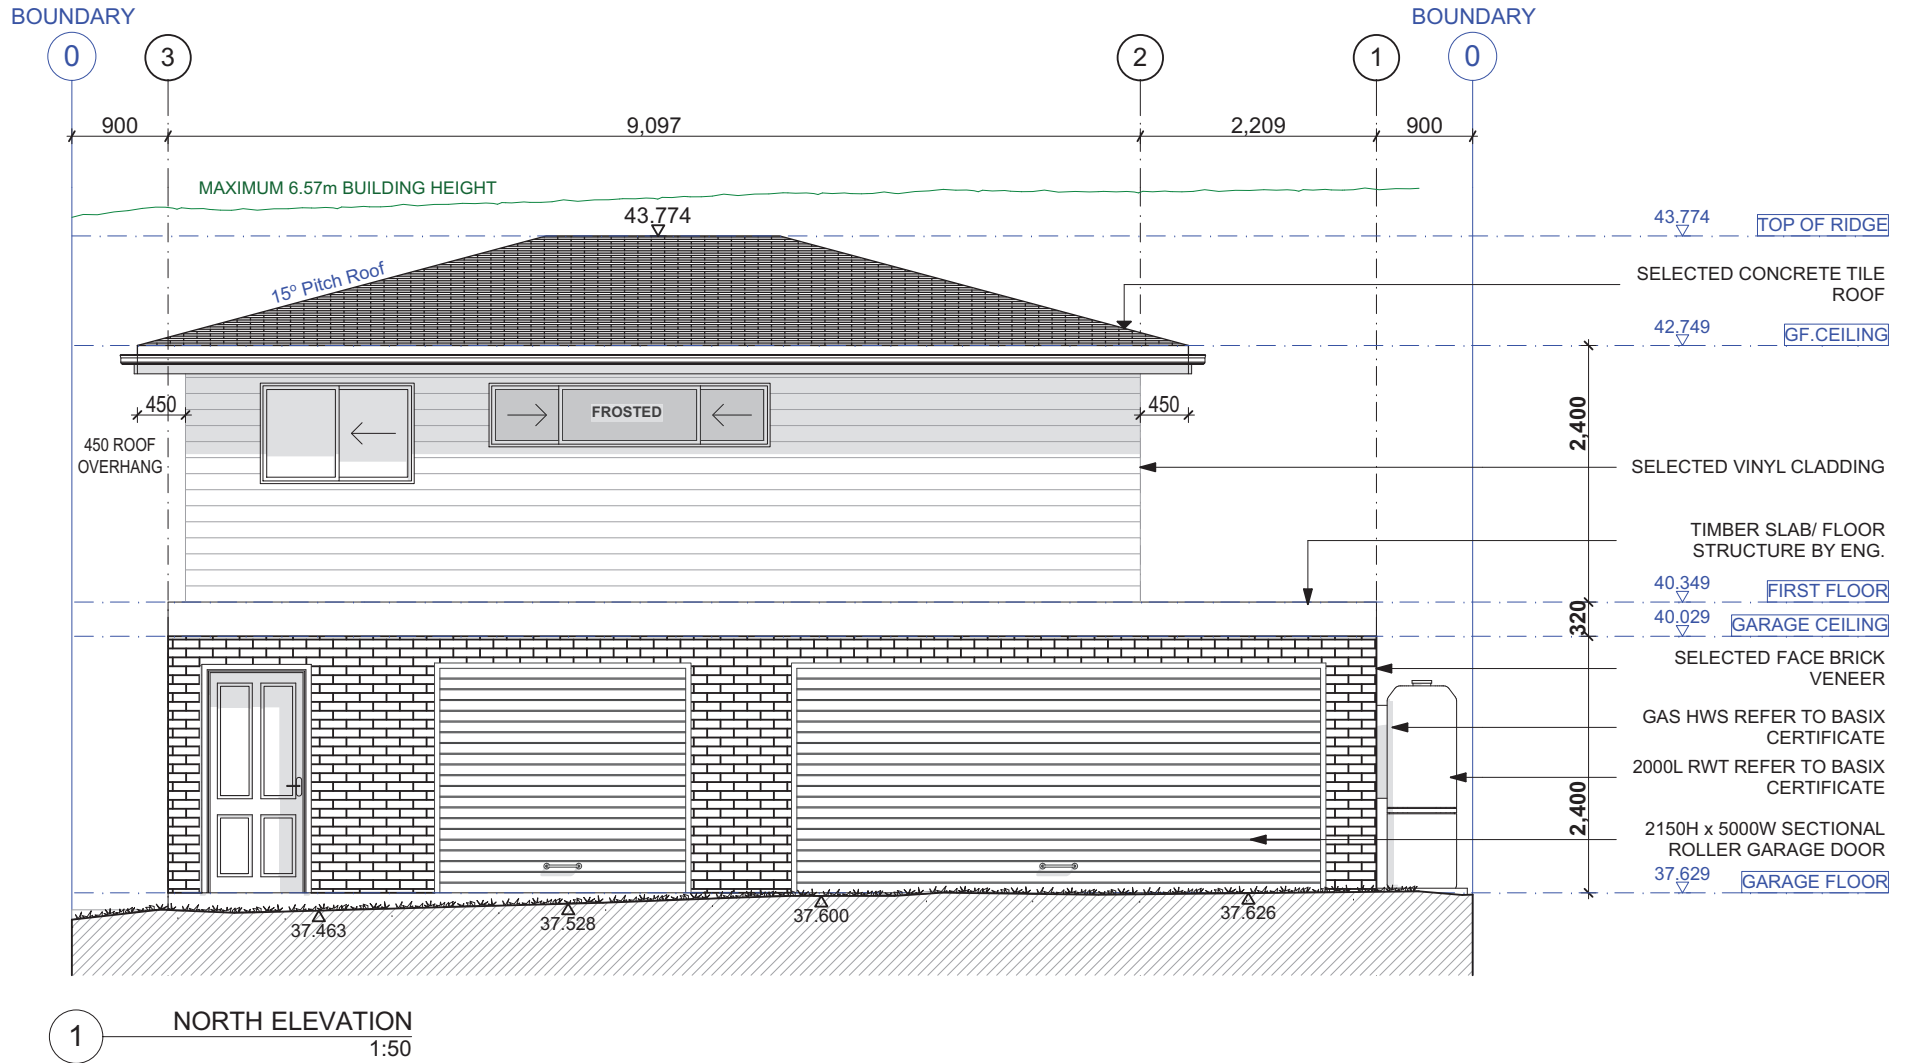

CLIENT MR MANUEL DE LIMA & MRS NATALIE FERREIRA
LOT 1, DP 316556
20 TRAFALGAR STREET, BELMORE

DRAWING TITLE Elevations
NORTH ELEVATION


PROJECT DEVELOPMENT APPLICATION SET
CONSTRUCTION OF BUILDING A SECONDARY DWELLING
ON TOP OF A DOUBLE GARAGE

SHEET SIZE A3

MASTER GRANNY FLATS
719 FOREST ROAD, PEAKHURST 2210 NSW
1300 643 528
www.mastergrannyflats.com.au
design@mastergrannyflats.com.au



FOR DA SUBMISSION			
REVISION	DESCRIPTION	DATE	SCALE
P01	PRELIMINARY DRAFT (P01)	31.03.2022	1:50
P02	PRELIMINARY DRAFT (P02)	12.04.2022	GINA NG
DA01	FOR DA SUBMISSION (DA01)	22.04.2022	29.04.2022
DA02	FOR DA SUBMISSION (DA02)	29.04.2022	
PROJECT No C22-0001917			
DRAWING No DA 1501			
REVISION DA 02			

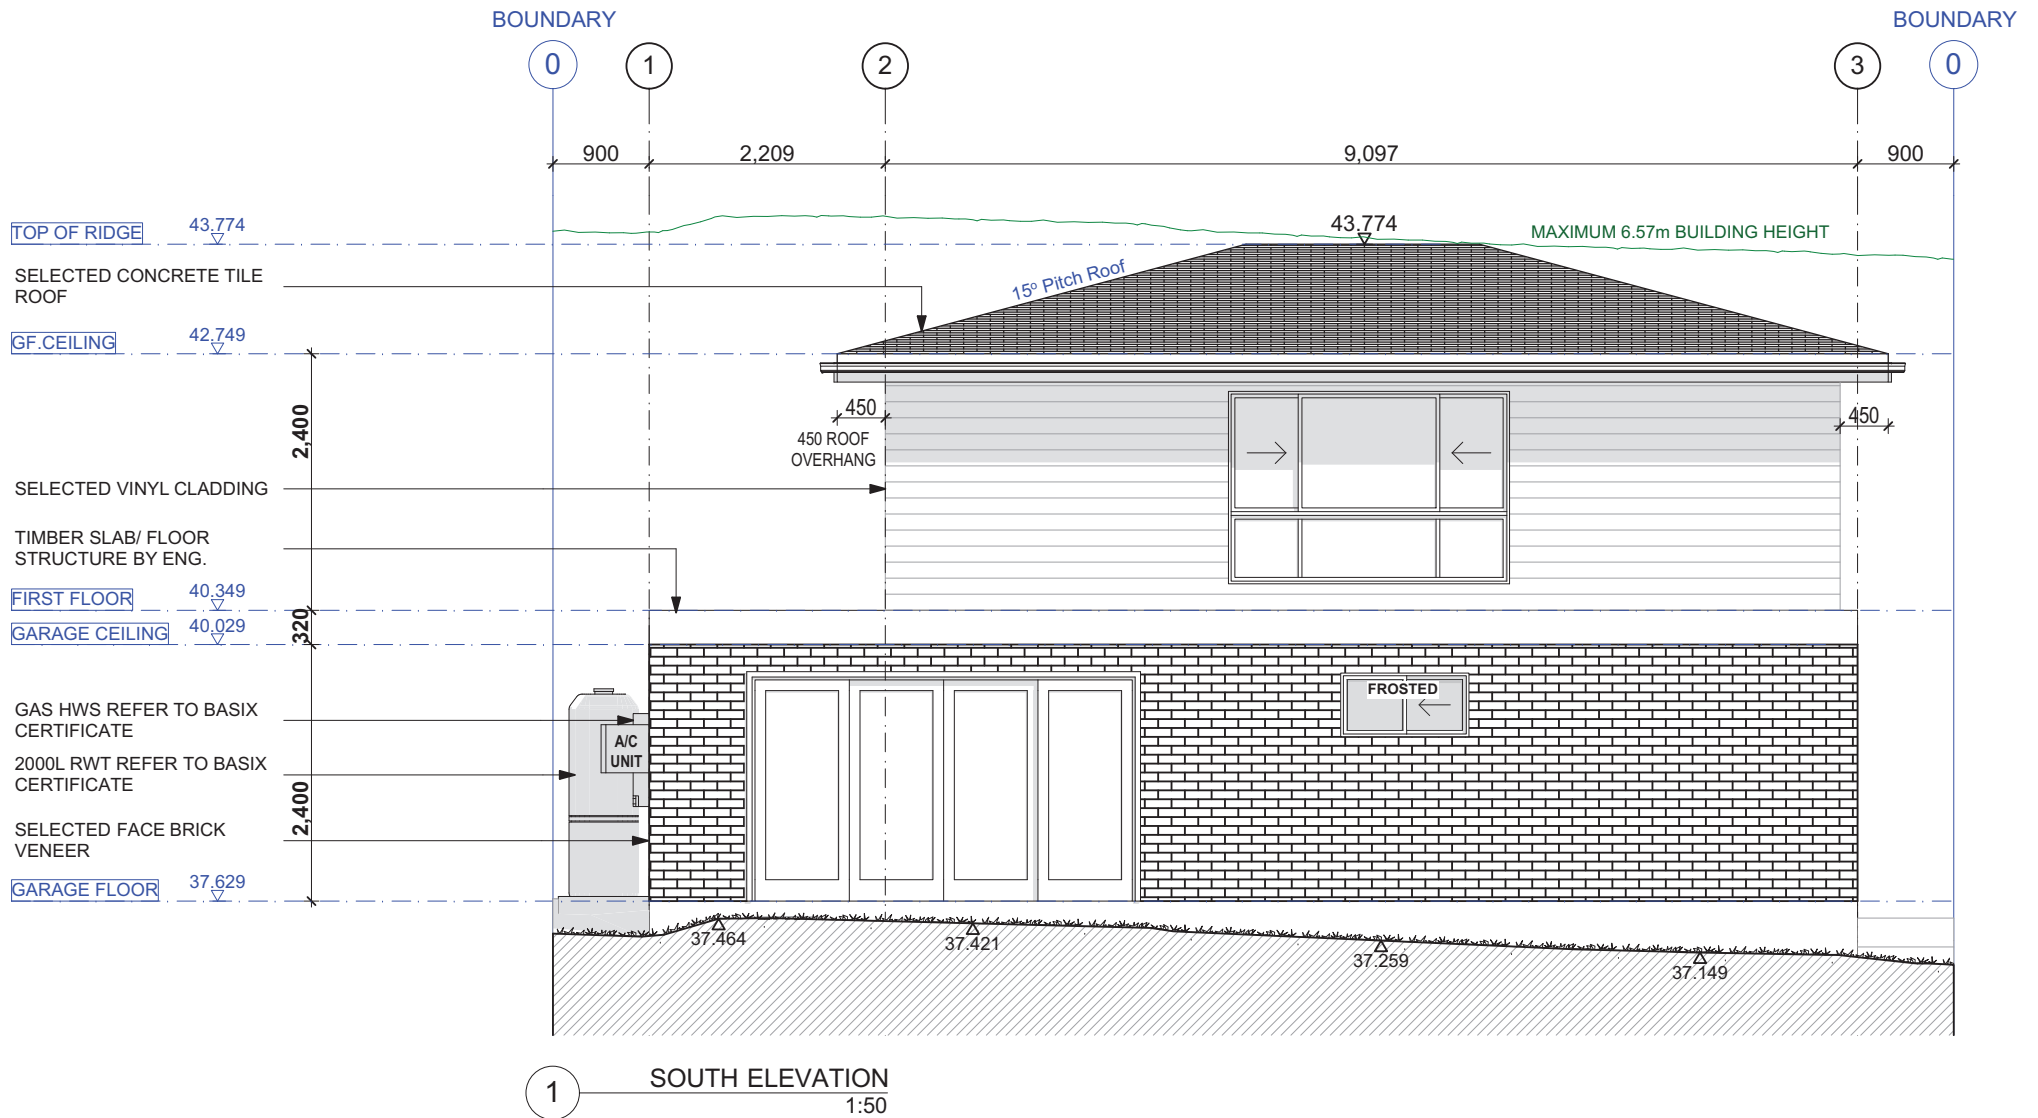

CLIENT MR MANUEL DE LIMA & MRS NATALIE FERREIRA
 LOT 1, DP 316556
 20 TRAFALGAR STREET, BELMORE

DRAWING TITLE Elevations
 SOUTH ELEVATION


PROJECT DEVELOPMENT APPLICATION SET
 CONSTRUCTION OF BUILDING A SECONDARY DWELLING
 ON TOP OF A DOUBLE GARAGE

SHEET SIZE A3

MASTER GRANNY FLATS
 719 FOREST ROAD, PEAKHURST 2210 NSW
 1300 643 528
 www.mastergrannyflats.com.au
 design@mastergrannyflats.com.au



FOR DA SUBMISSION			
REVISION	DESCRIPTION	DATE	SCALE
P01	PRELIMINARY DRAFT (P01)	31.03.2022	1:50
P02	PRELIMINARY DRAFT (P02)	12.04.2022	GINA NG
DA01	FOR DA SUBMISSION (DA01)	22.04.2022	29.04.2022
DA02	FOR DA SUBMISSION (DA02)	29.04.2022	
PROJECT No C22-0001917 DRAWING No DA1502 REVISION DA 02			

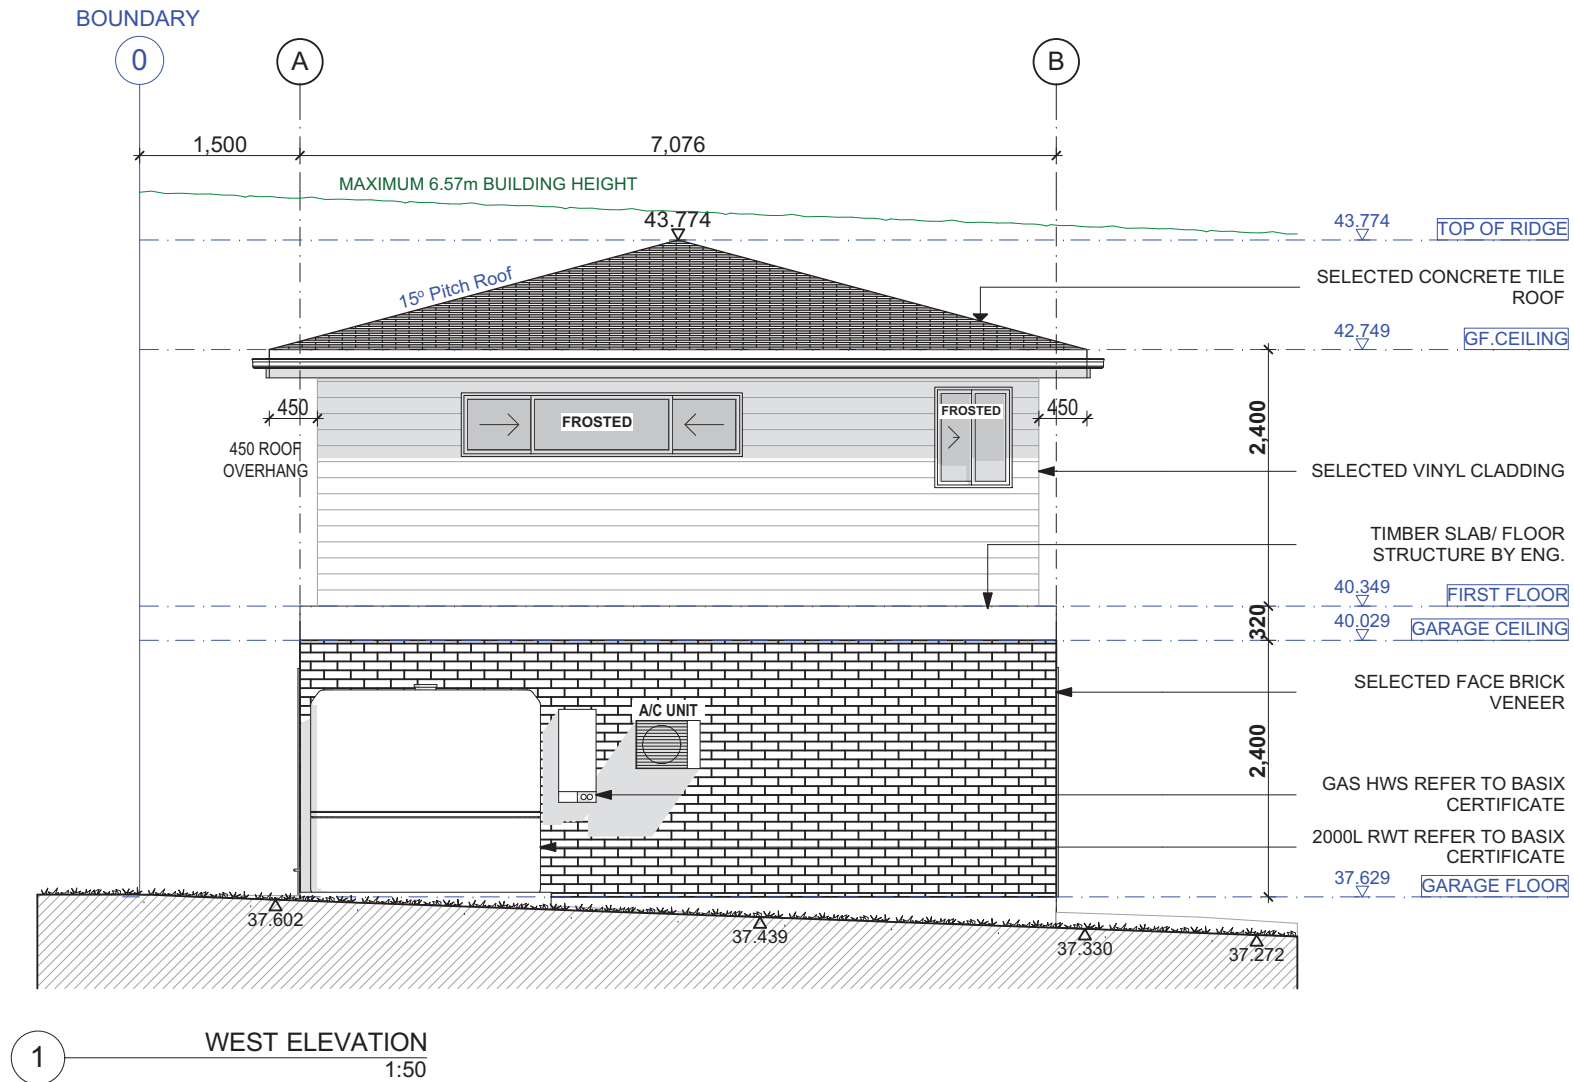

CLIENT MR MANUEL DE LIMA & MRS NATALIE FERREIRA
LOT 1, DP 316556
20 TRAFALGAR STREET, BELMORE

DRAWING TITLE Elevations
WEST ELEVATION


PROJECT DEVELOPMENT APPLICATION SET
CONSTRUCTION OF BUILDING A SECONDARY DWELLING
ON TOP OF A DOUBLE GARAGE

SHEET SIZE A3

MASTER GRANNY FLATS
719 FOREST ROAD, PEAKHURST 2210 NSW
1300 643 528
www.mastergrannyflats.com.au
design@mastergrannyflats.com.au



FOR DA SUBMISSION			
REVISION	DESCRIPTION	DATE	SCALE
P01	PRELIMINARY DRAFT (P01)	31.03.2022	1:50
P02	PRELIMINARY DRAFT (P02)	12.04.2022	GINA NG
DA01	FOR DA SUBMISSION (DA01)	22.04.2022	29.04.2022
DA02	FOR DA SUBMISSION (DA02)	29.04.2022	
PROJECT No		DRAWING No	REVISION
C22-0001917		DA 1503	DA 02

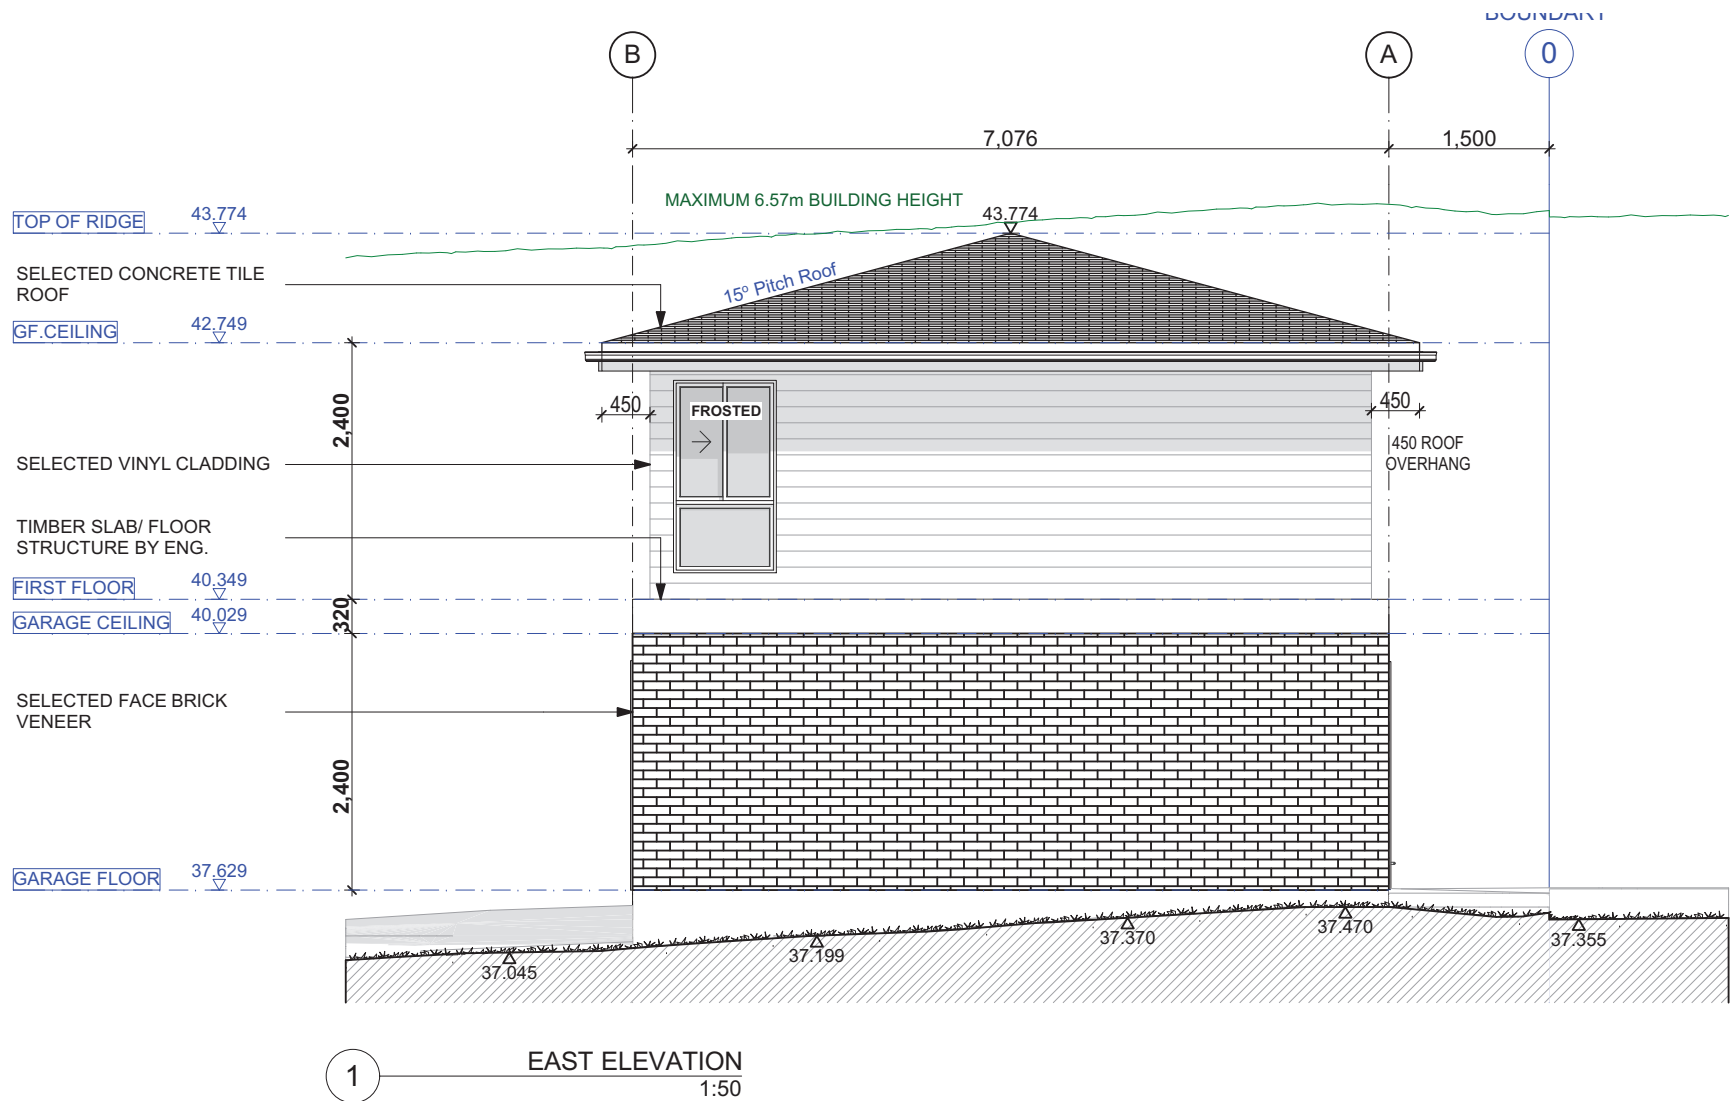

CLIENT: MR MANUEL DE LIMA & MRS NATALIE FERREIRA
 LOT 1, DP 316556
 20 TRAFALGAR STREET, BELMORE

DRAWING TITLE: Elevations
 EAST ELEVATION

PROJECT: DEVELOPMENT APPLICATION SET
 CONSTRUCTION OF BUILDING A SECONDARY DWELLING
 ON TOP OF A DOUBLE GARAGE

SHEET SIZE: A3

MASTER GRANNY FLATS
 719 FOREST ROAD, PEAKHURST 2210 NSW
 1300 643 528
 www.mastergrannyflats.com.au
 design@mastergrannyflats.com.au



FOR DA SUBMISSION			SCALE	DRAWN	CHECKED	DATE
REVISION	DESCRIPTION	DATE				
P01	PRELIMINARY DRAFT (P01)	31.03.2022	1:50	GINA NG		29.04.2022
P02	PRELIMINARY DRAFT (P02)	12.04.2022				
DA01	FOR DA SUBMISSION (DA01)	22.04.2022				
DA02	FOR DA SUBMISSION (DA02)	29.04.2022				
			PROJECT No	DRAWING No	REVISION	
			C22-0001917	DA 1504	DA 02	