



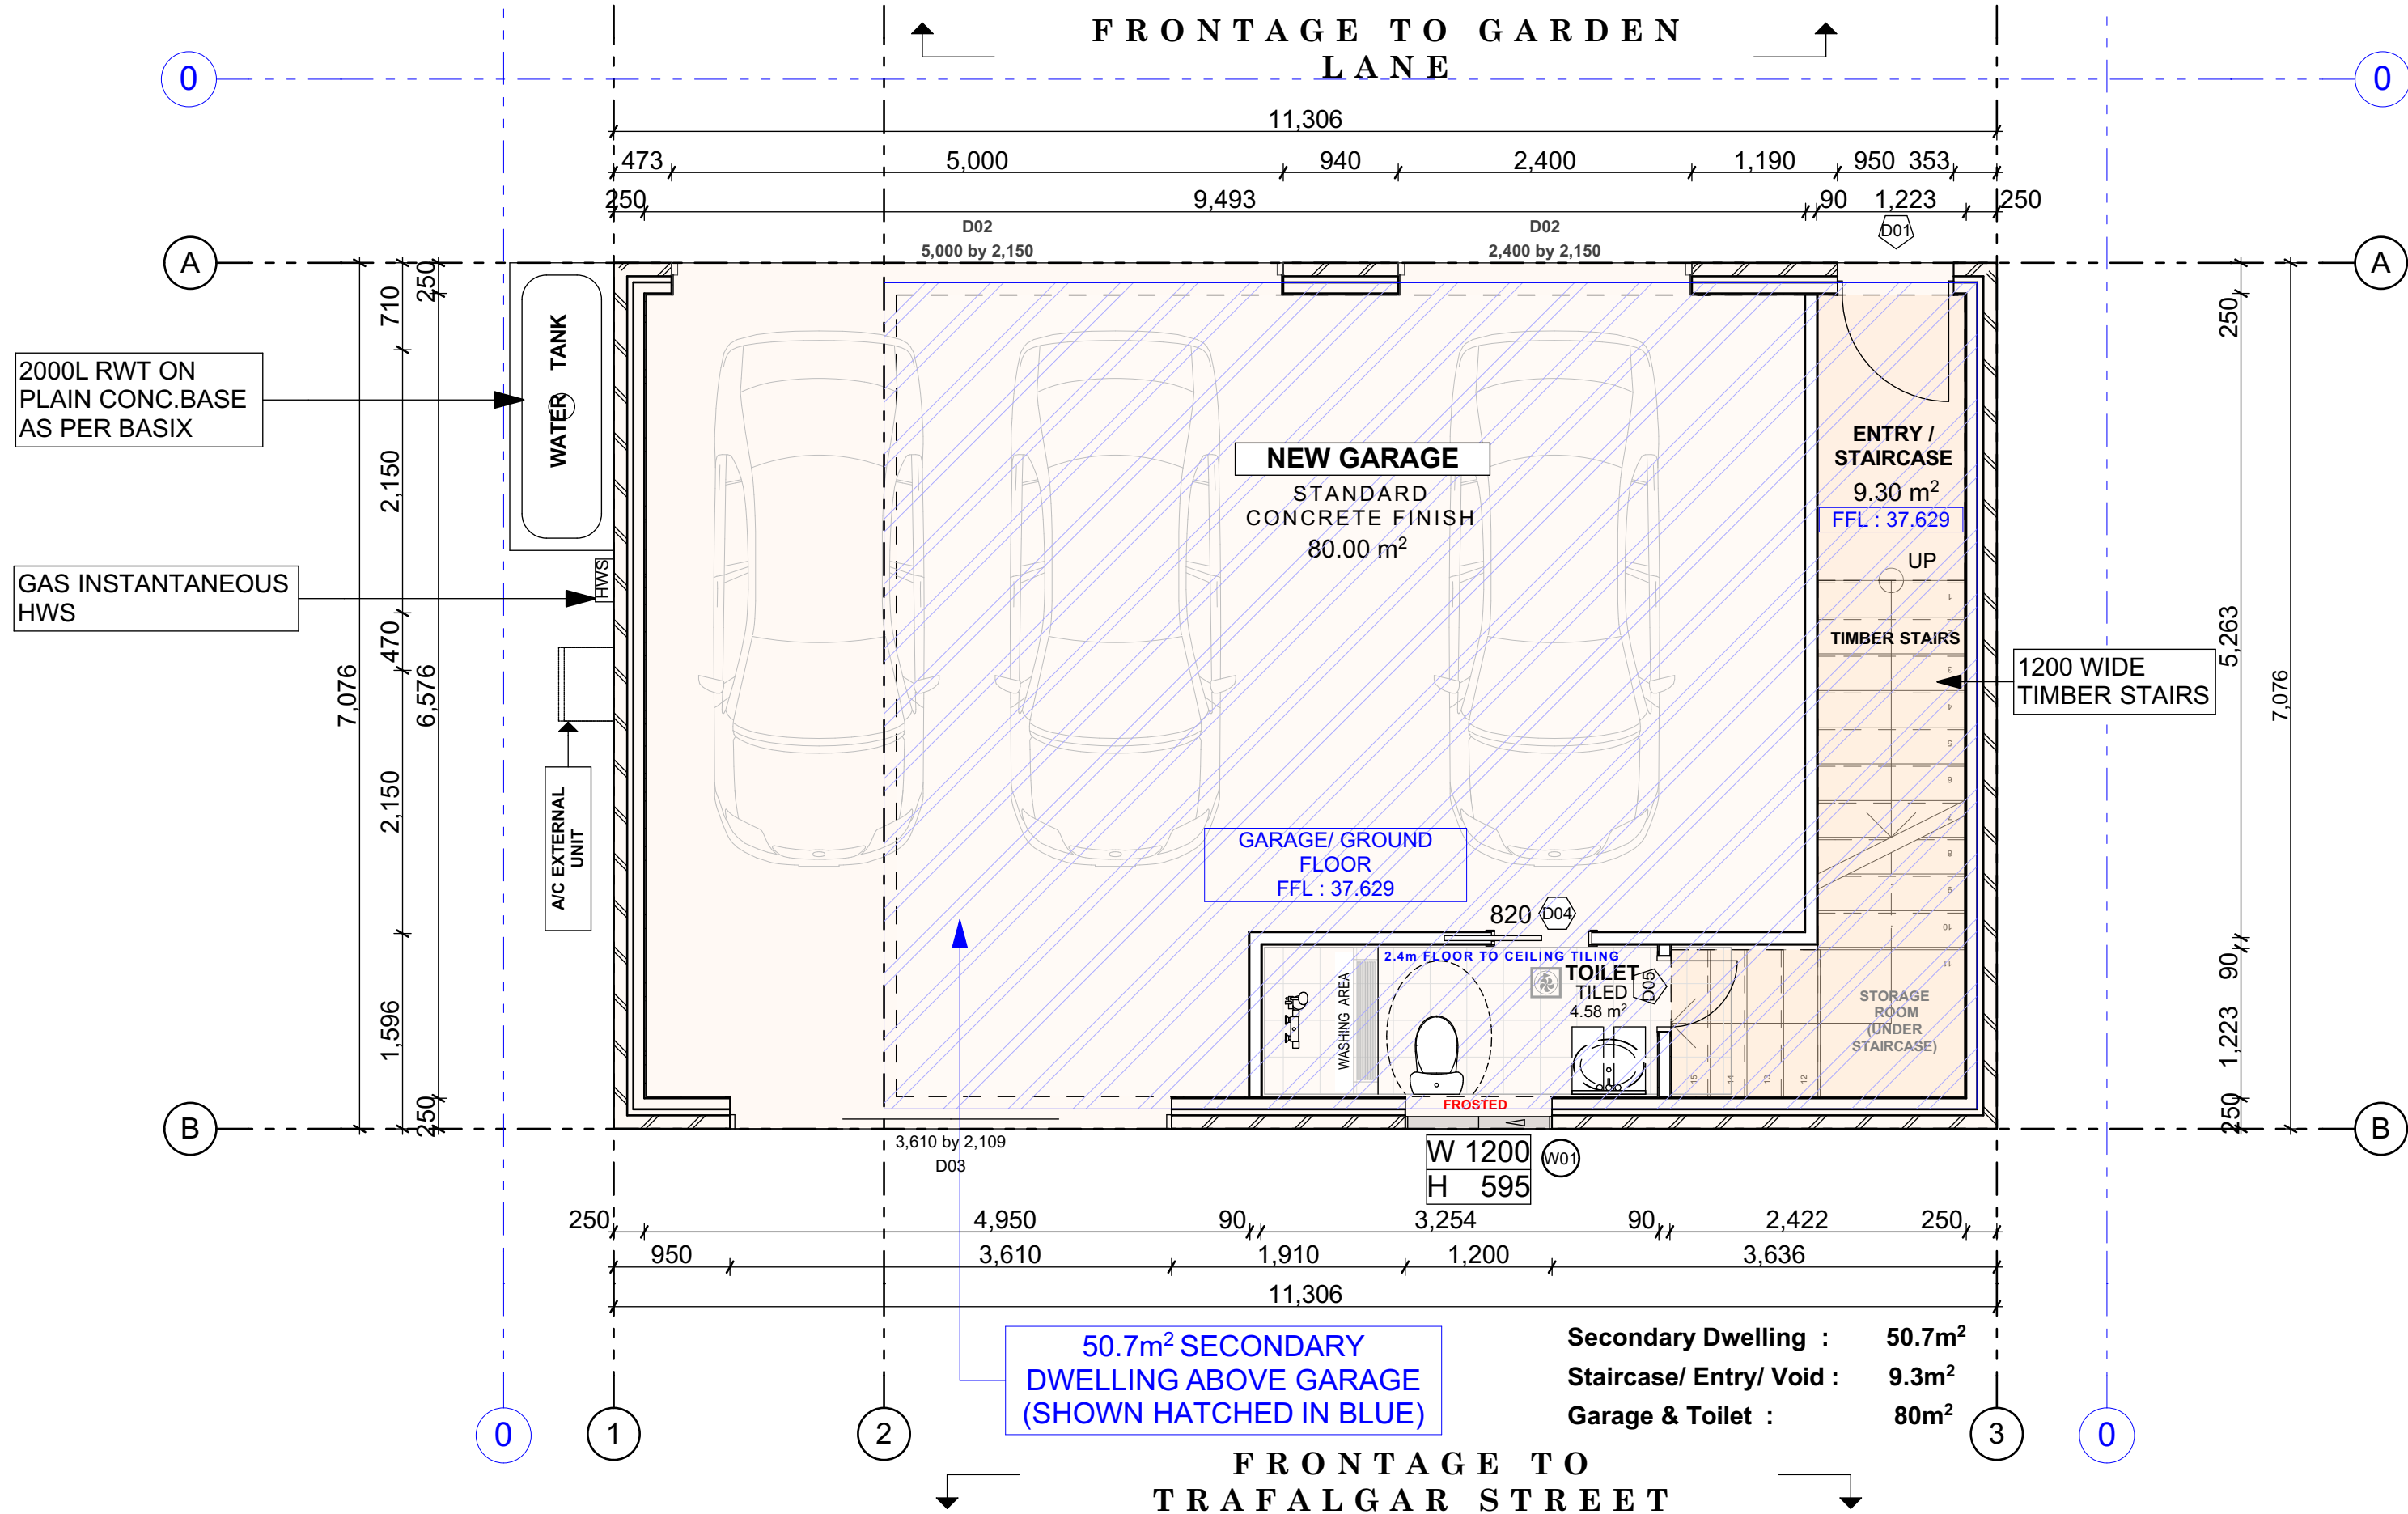


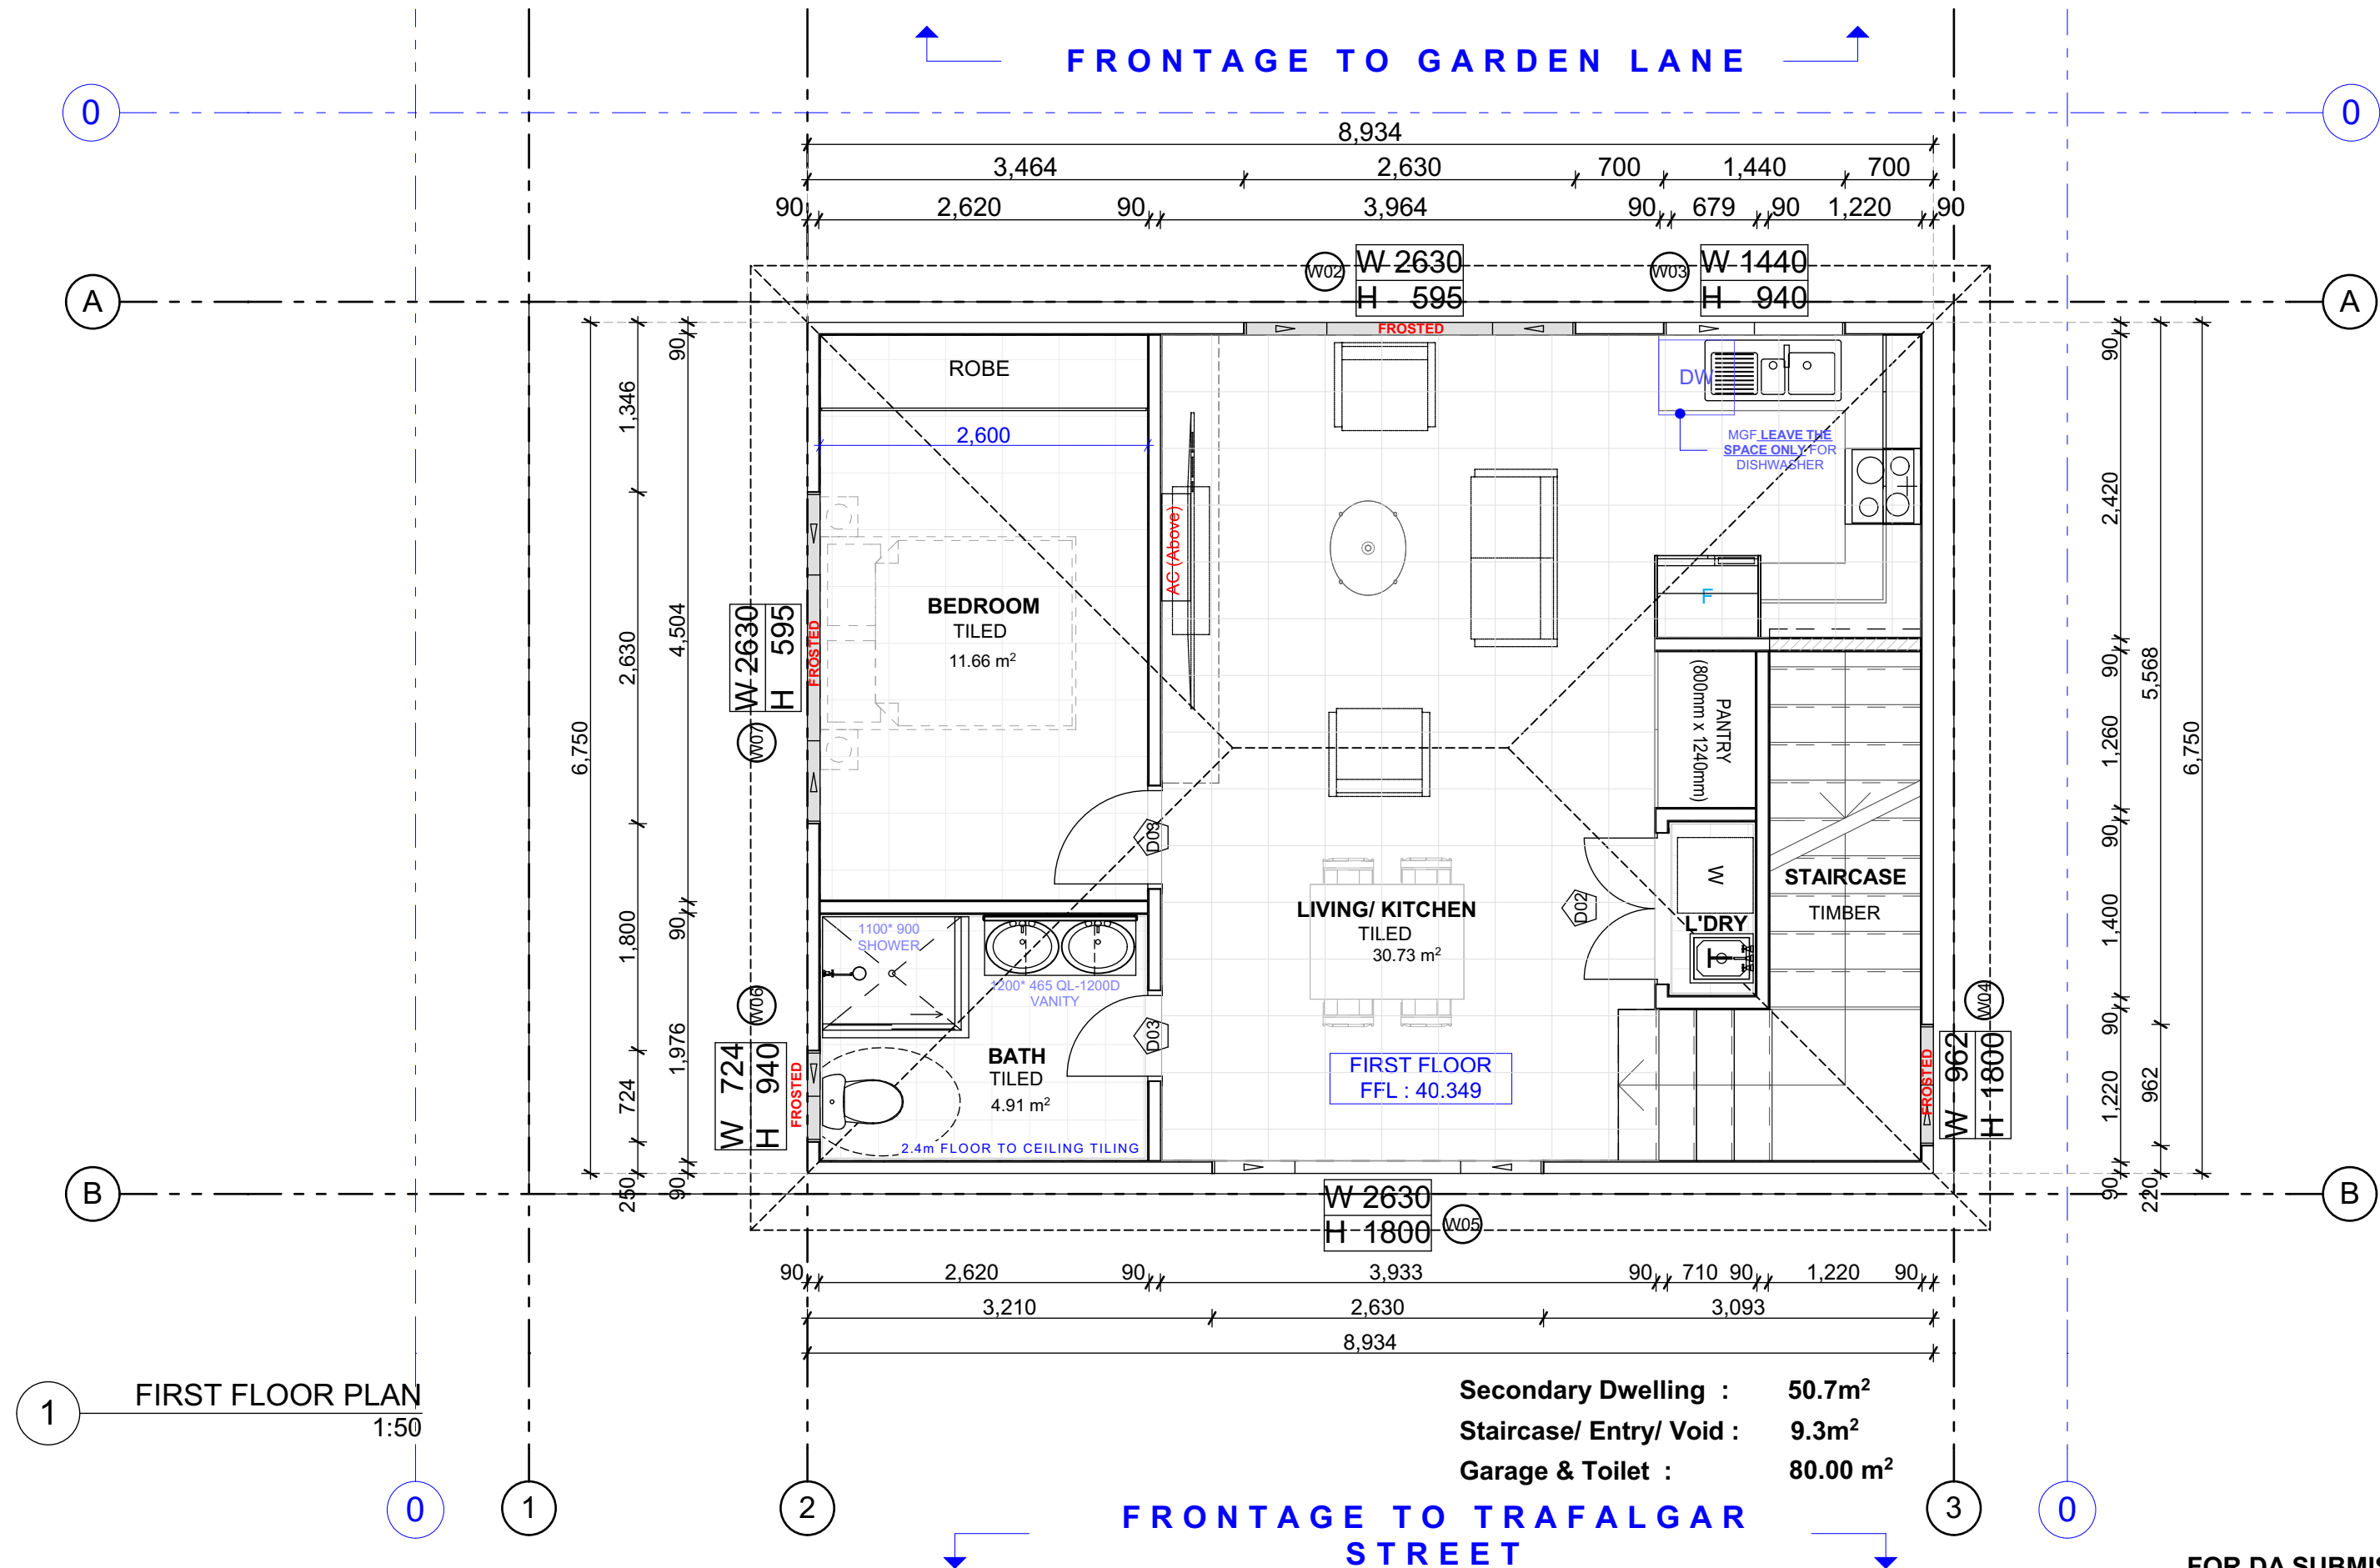


1 FIRST FLOOR PLAN
1:50

Secondary Dwelling : 50.7m²
Staircase/ Entry/ Void : 9.3m²
Garage & Toilet : 80.00 m²

1 GROUND FLOOR
1:100

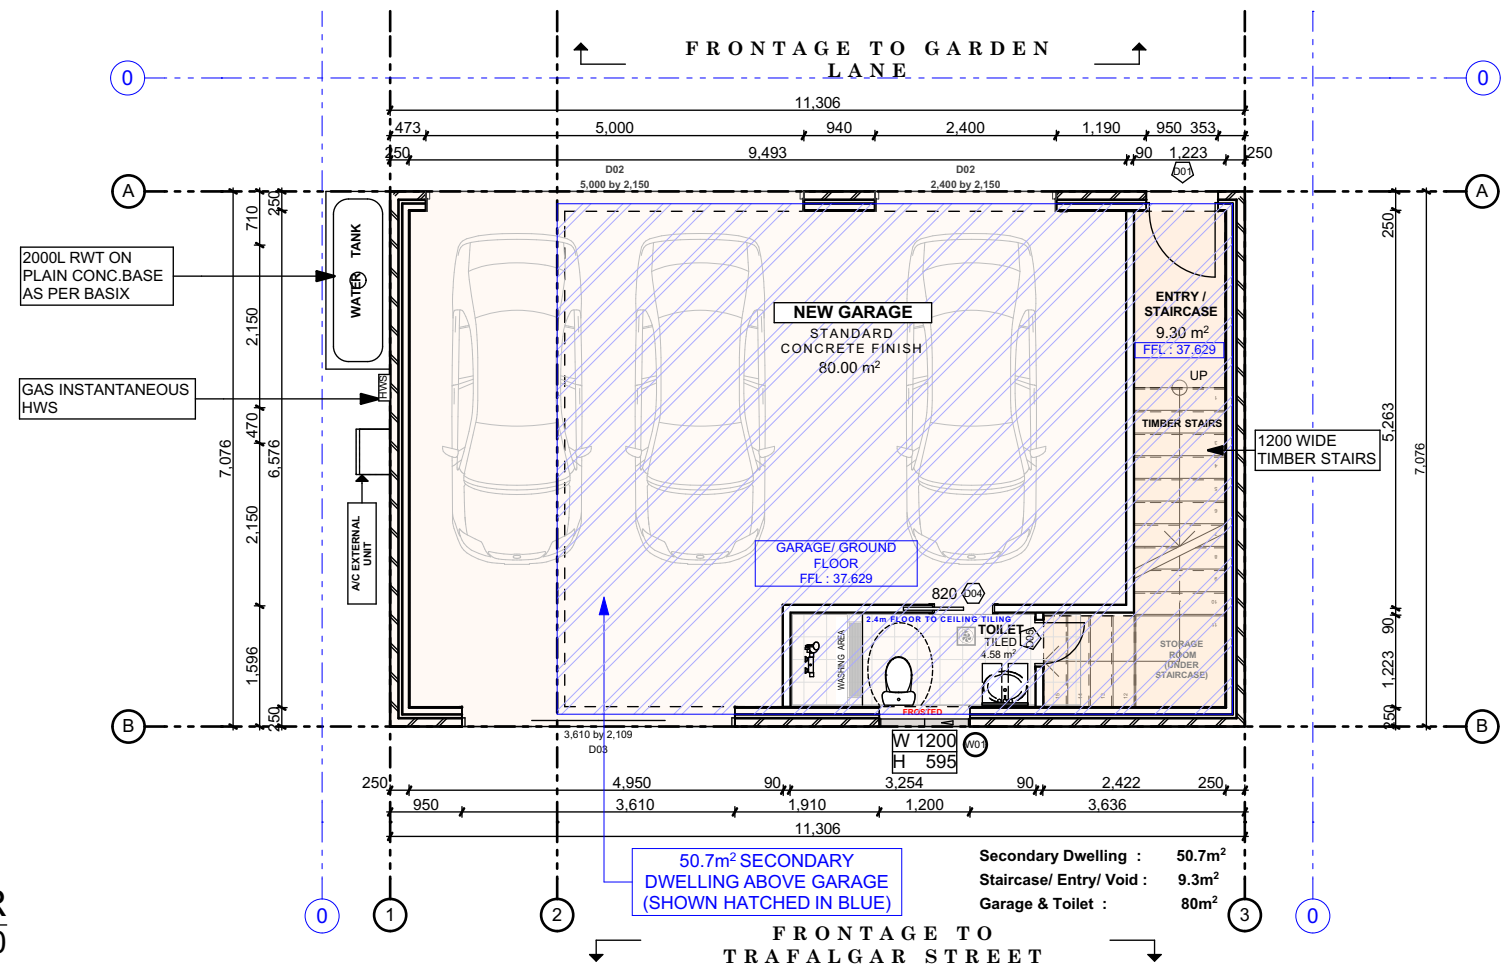

2 FIRST FLOOR PLAN
1:100

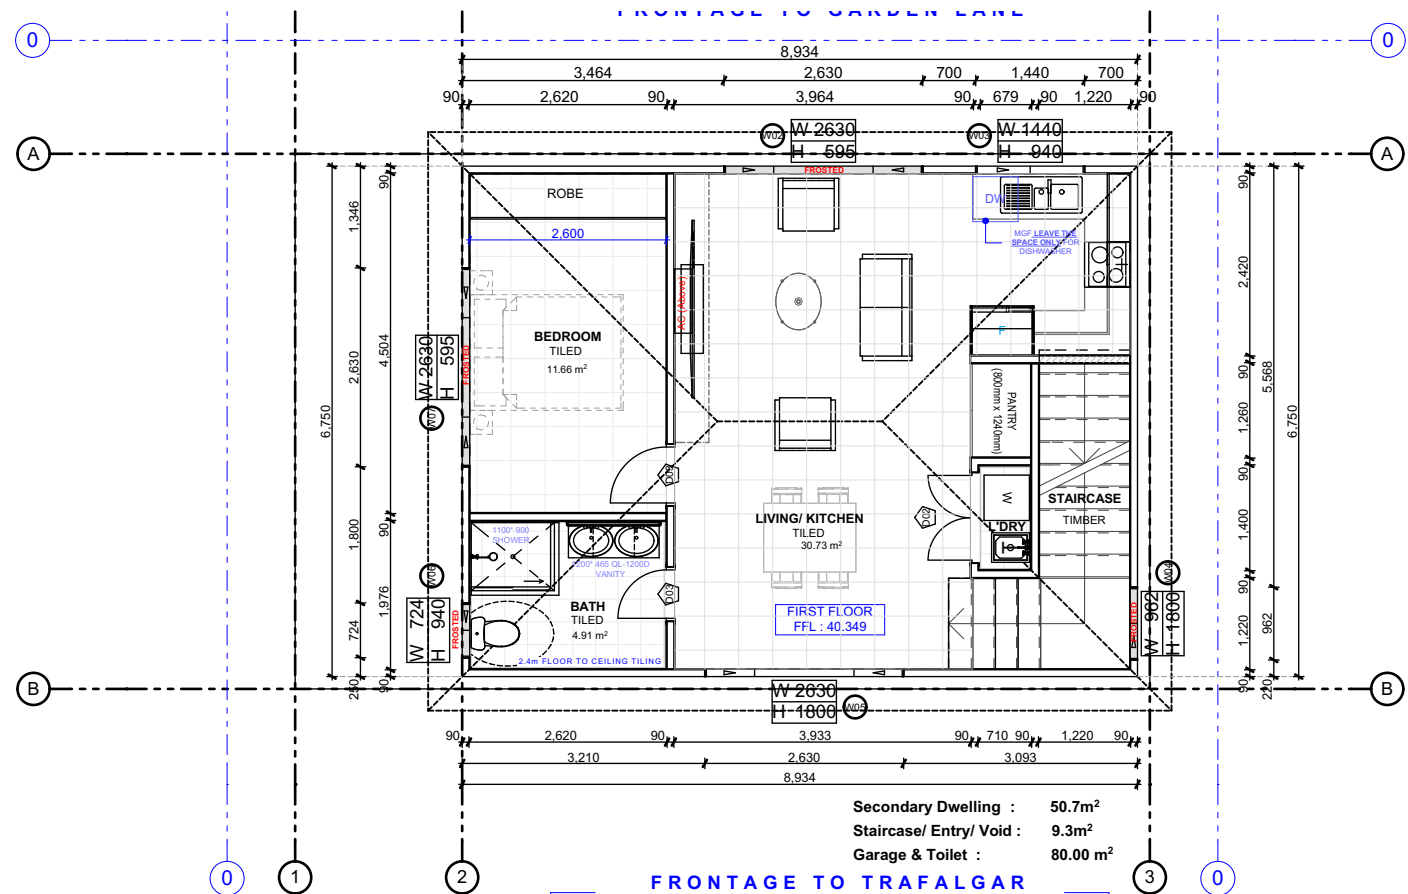

FOR DA SUBMISSION

CLIENT MR MANUEL DE LIMA & MRS NATALIE FERREIRA
LOT 1, DP 316556
20 TRAFALGAR STREET, BELMORE

DRAWING TITLE Grid Setout Plans

FLOOR PLANS

PROJECT DEVELOPMENT APPLICATION SET
CONSTRUCTION OF BUILDING A SECONDARY DWELLING
ON TOP OF A DOUBLE GARAGE

SHEET SIZE A3


MASTER GRANNY FLATS

719 FOREST ROAD, PEAKHURST 2210 NSW

1300 643 528
www.mastergrannyflats.com.au
design@mastergrannyflats.com.au



MASTER GRANNYFLATS

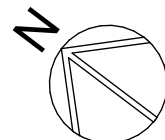

REVISION	DESCRIPTION	DATE	SCALE	DRAWN	CHECKED	DATE
P01	PRELIMINARY DRAFT (P01)	31.03.2022	1:100	GINA NG		29.04.2022
P02	PRELIMINARY DRAFT (P02)	12.04.2022				
DA01	FOR DA SUBMISSION (DA01)	22.04.2022				
DA02	FOR DA SUBMISSION (DA02)	29.04.2022				
			PROJECT No		DRAWING No	REVISION
			C22-0001917		DA 1003	DA 02