


GARDEN LANE

TRAFALGAR STREET

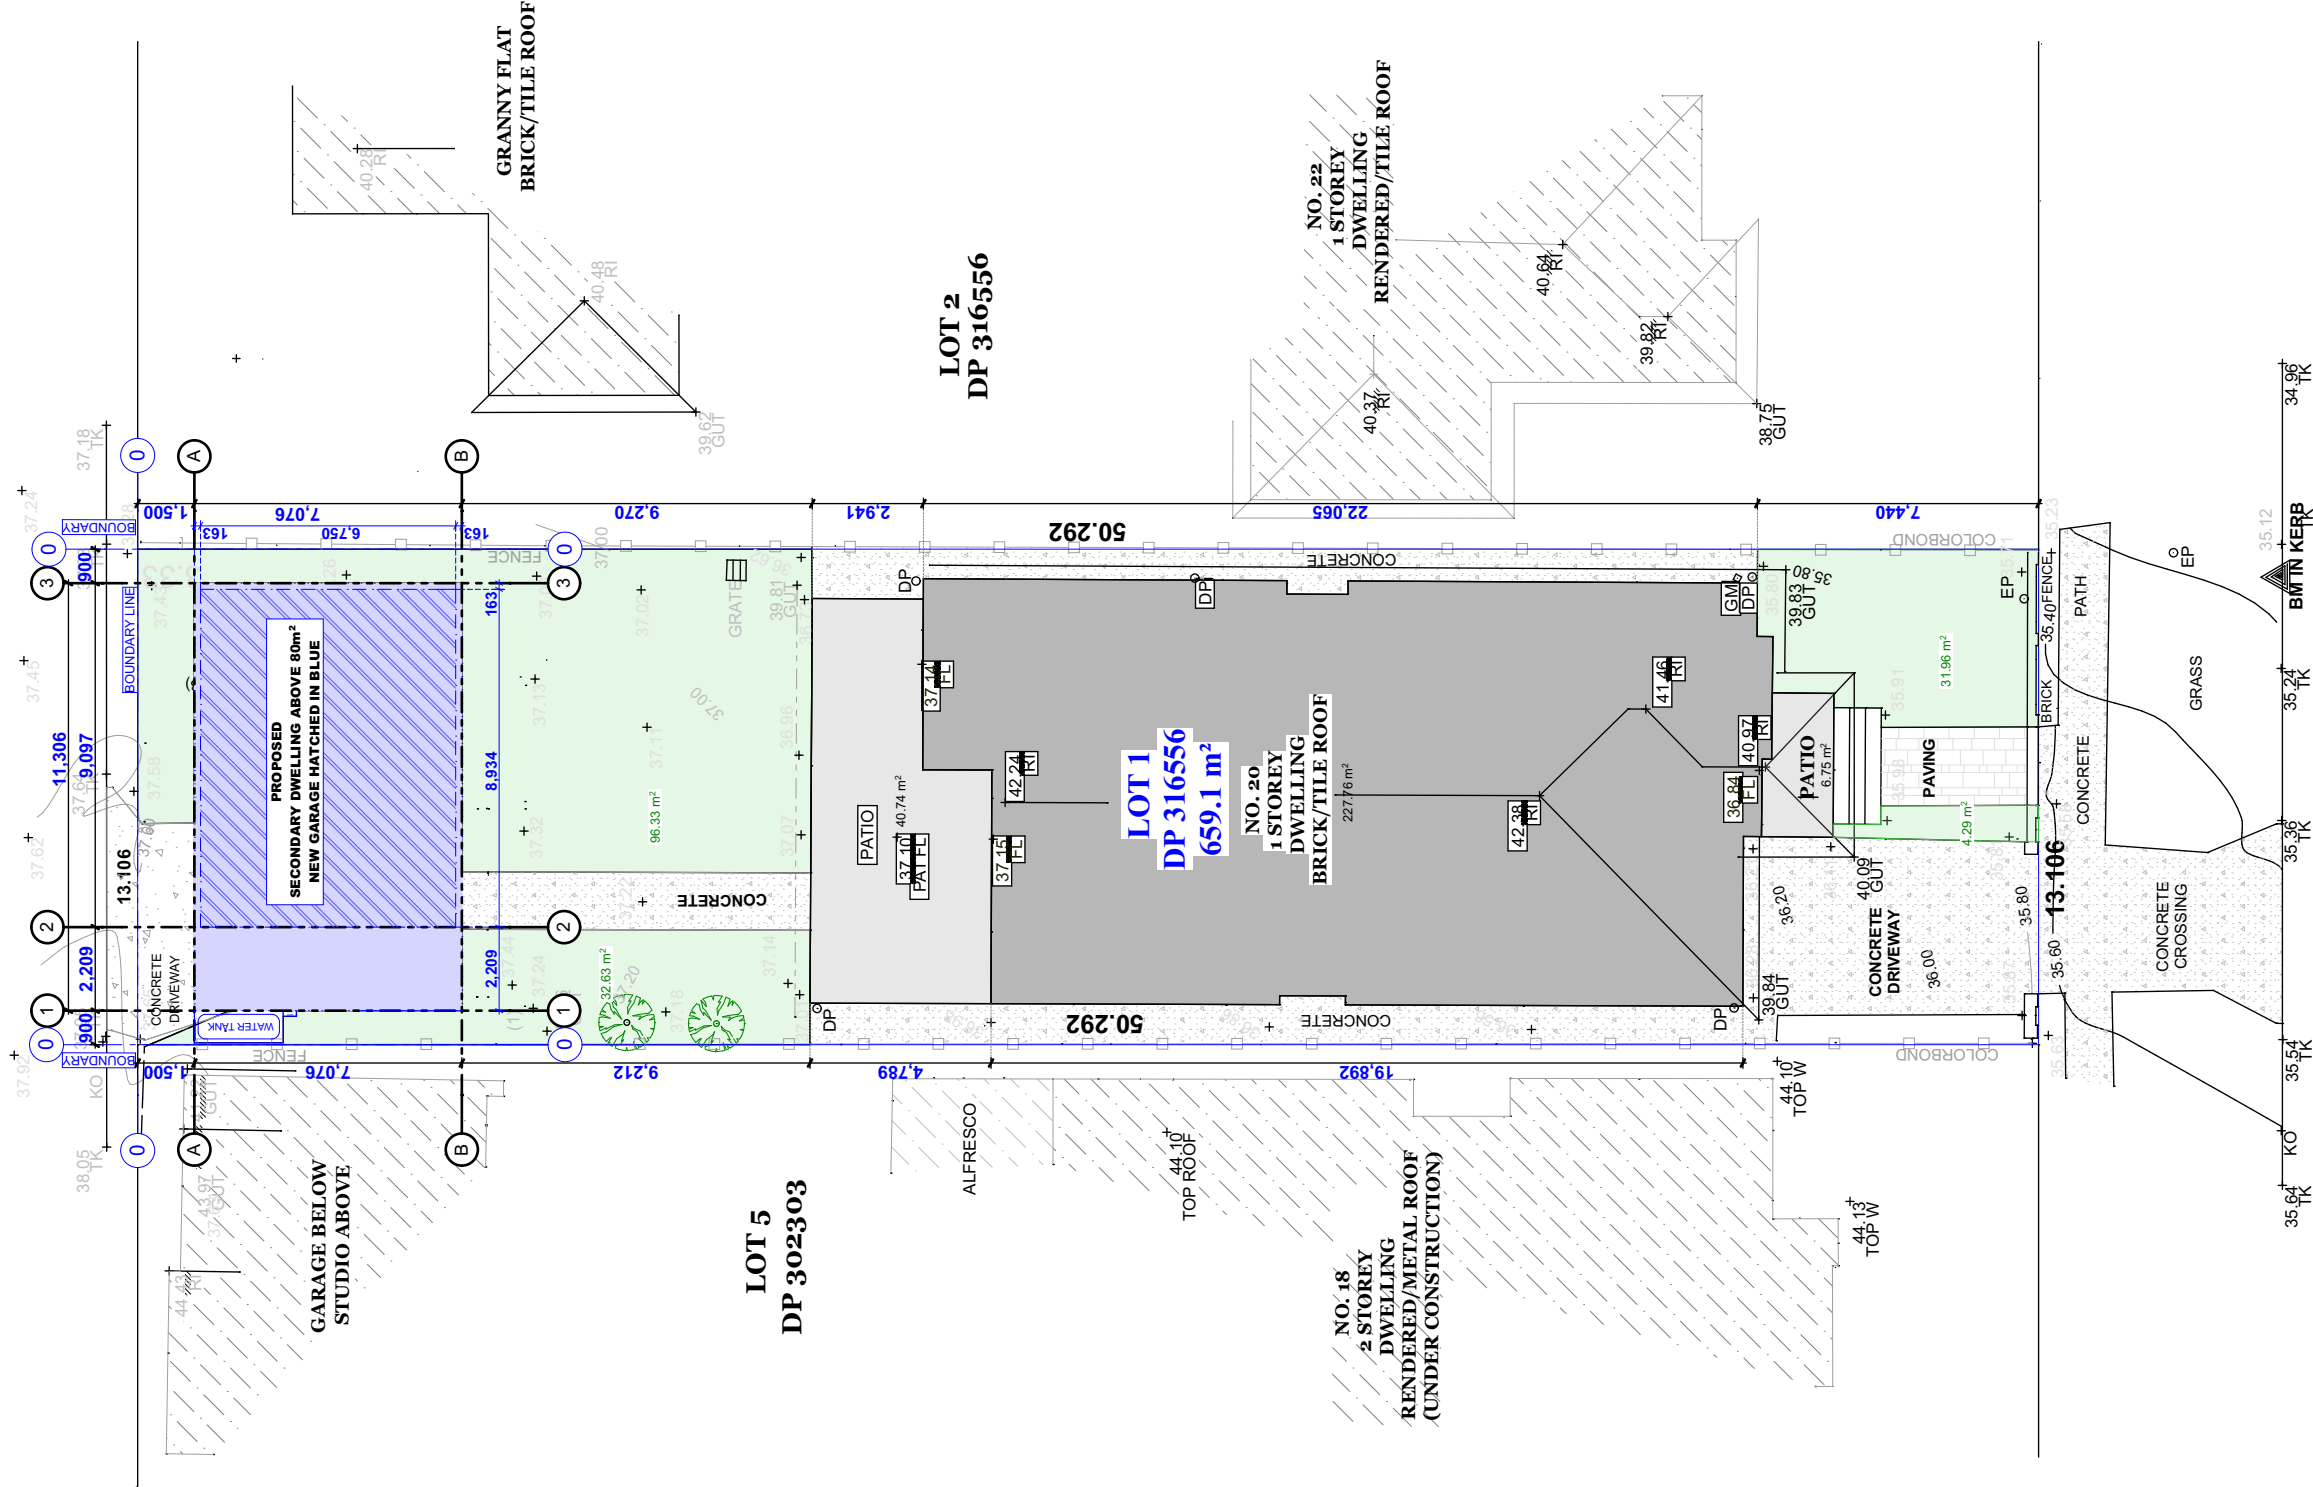

2 SITE PLAN
1:200


CLIENT MR MANUEL DE LIMA & MRS NATALIE FERREIRA
LOT 1, DP 316556
20 TRAFALGAR STREET, BELMORE
PROJECT DEVELOPMENT APPLICATION SET
CONSTRUCTION OF BUILDING A SECONDARY DWELLING
ON TOP OF A DOUBLE GARAGE

DRAWING TITLE General Arrangements
SITE PLAN
SHEET SIZE A3


MASTER GRANNY FLATS
719 FOREST ROAD, PEAKHURST 2210 NSW
1300 643 528
www.mastergrannyflats.com.au
design@mastergrannyflats.com.au



MASTER GRANNYFLATS

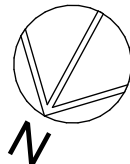

FOR DA SUBMISSION			
REVISION	DESCRIPTION	DATE	SCALE
P01	PRELIMINARY DRAFT (P01)	31.03.2022	1:200
P02	PRELIMINARY DRAFT (P02)	12.04.2022	GINA NG
DA01	FOR DA SUBMISSION (DA01)	22.04.2022	29.04.2022
DA02	FOR DA SUBMISSION (DA02)	29.04.2022	
PROJECT No		DRAWING No	
C22-0001917		DA 0401	
		DA 02	

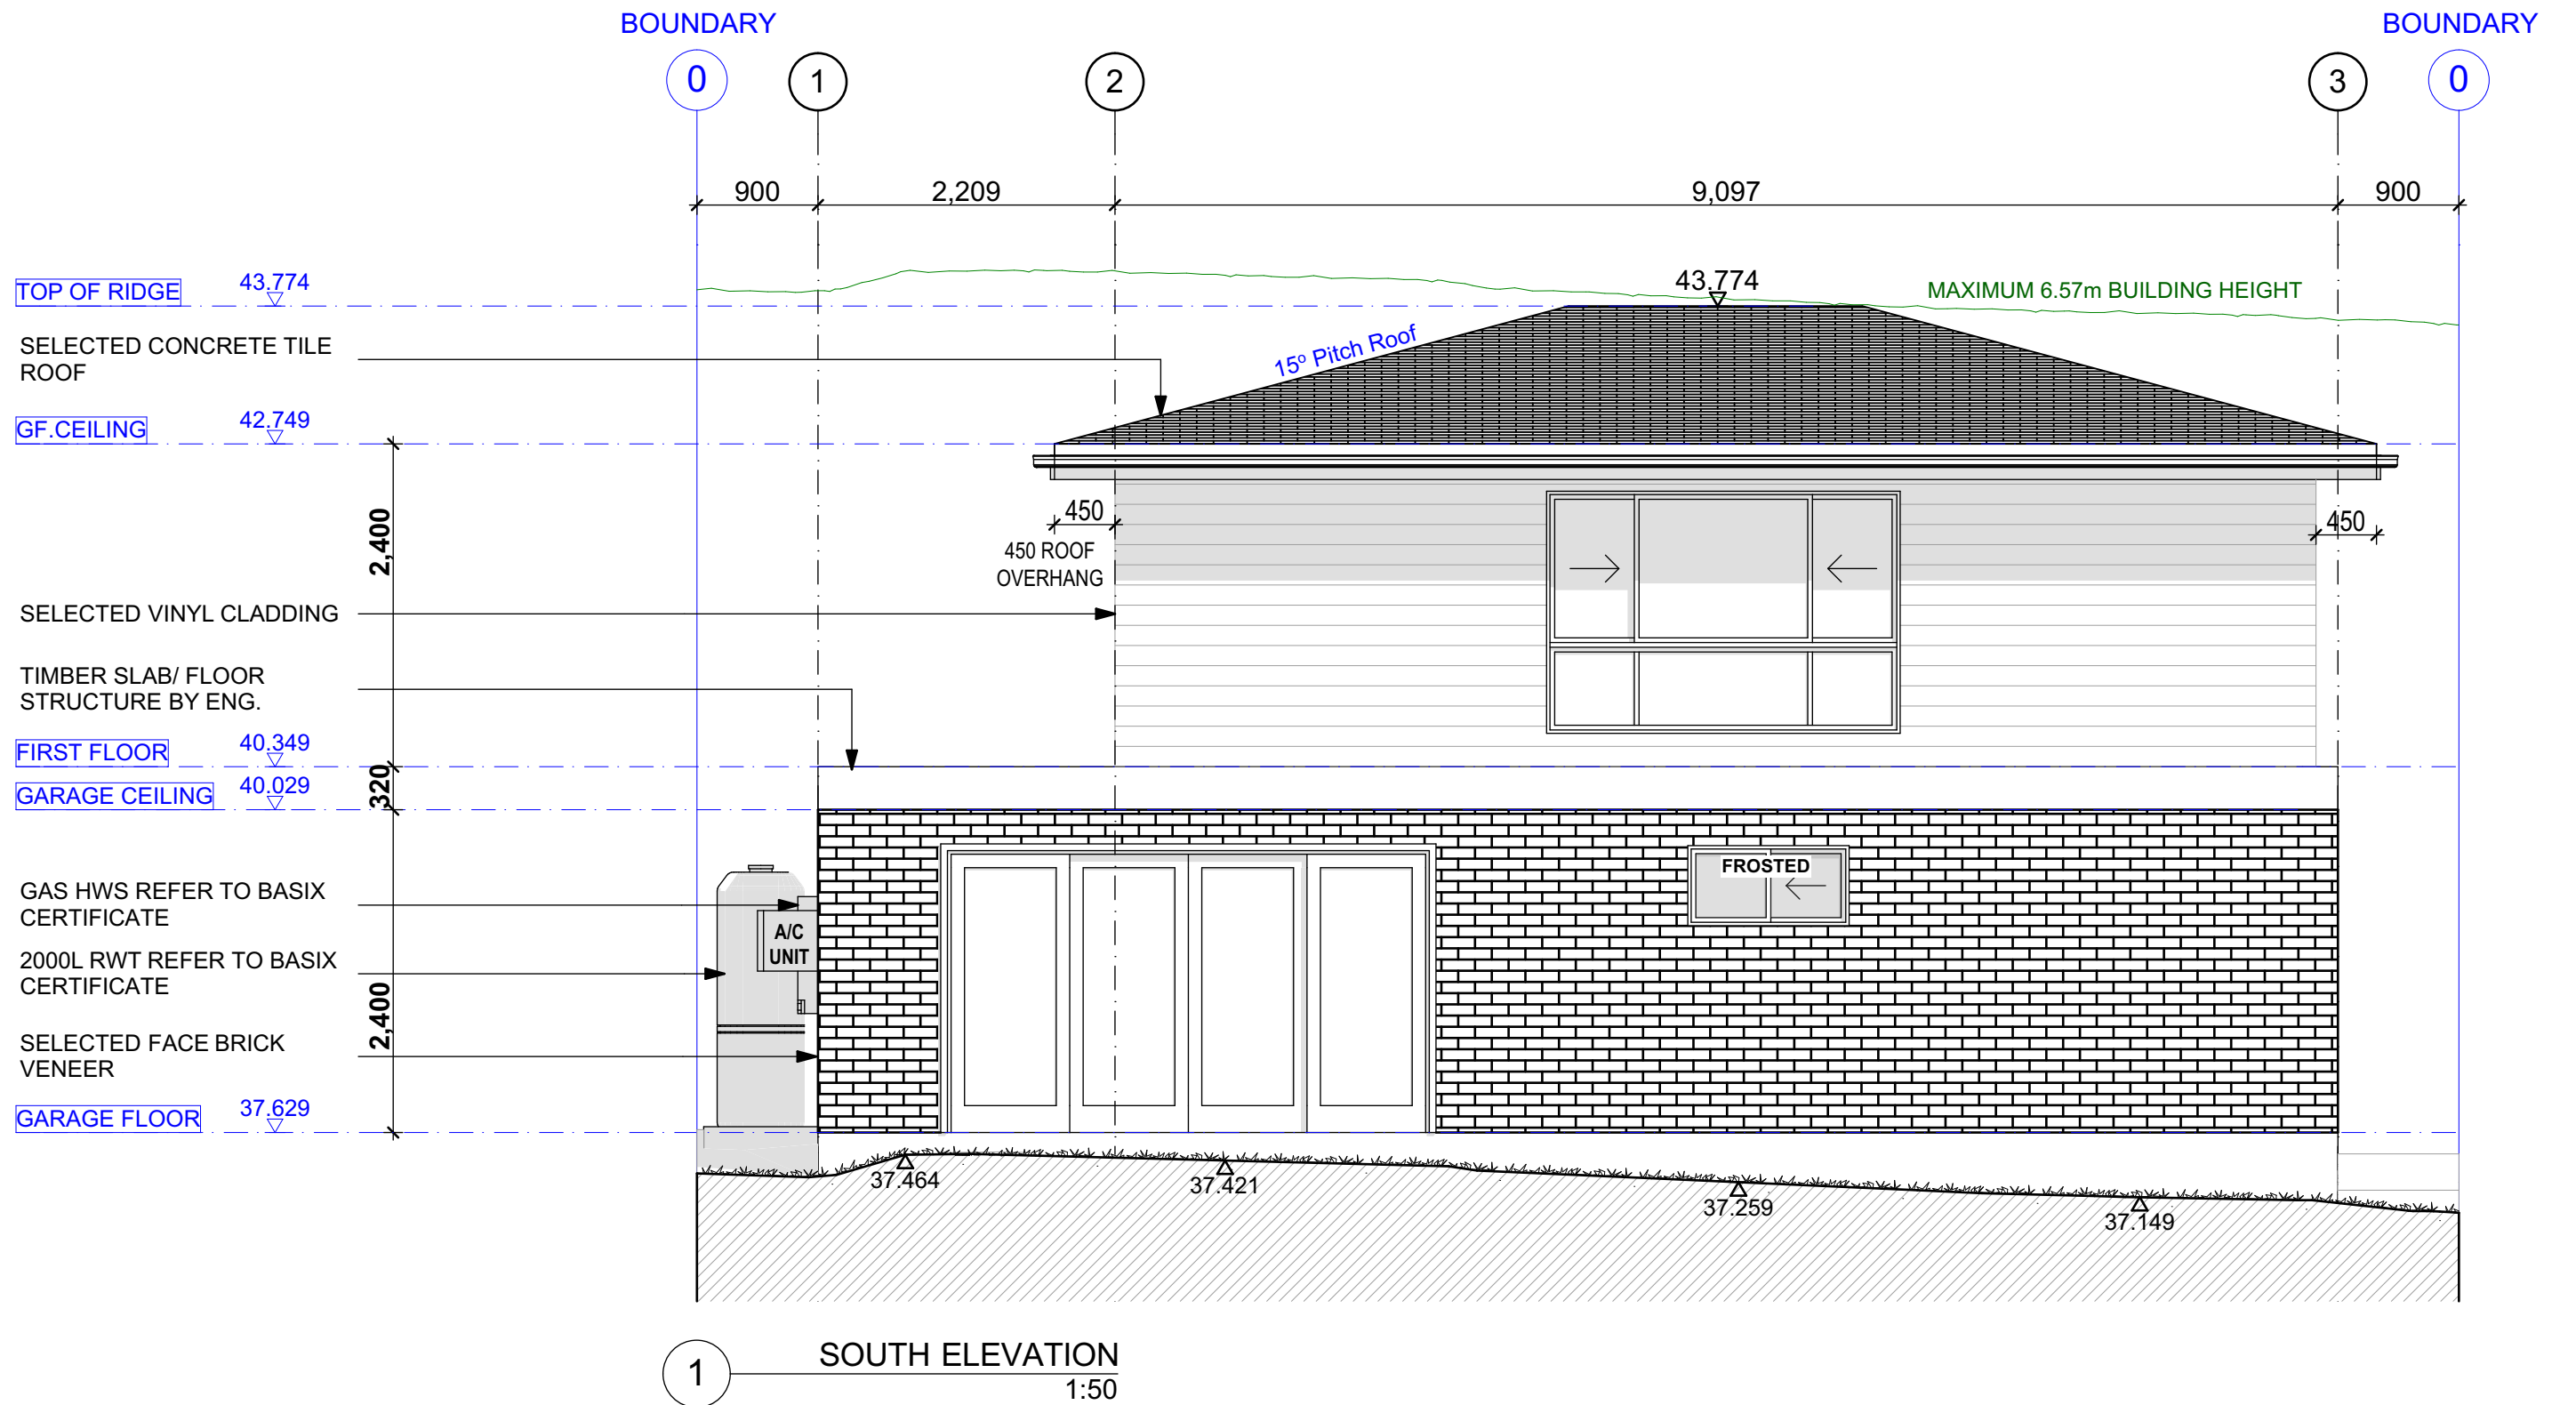

FOR DA SUBMISSION

CLIENT DRAWING TITLE

MR MANUEL DE LIMA & MRS NATALIE FERREIRA Elevations
LOT 1, DP 316556
20 TRAFALGAR STREET, BELMORE SOUTH ELEVATION

PROJECT SHEET SIZE

DEVELOPMENT APPLICATION SET
CONSTRUCTION OF BUILDING A SECONDARY DWELLING
ON TOP OF A DOUBLE GARAGE

A3

MASTER GRANNY FLATS

719 FOREST ROAD, PEAKHURST 2210 NSW

1300 643 528
www.mastergrannyflats.com.au
design@mastergrannyflats.com.au




REVISION DESCRIPTION DATE SCALE DRAWN CHECKED DATE

P01	PRELIMINARY DRAFT (P01)	31.03.2022	1:50	GINA NG	29.04.2022
P02	PRELIMINARY DRAFT (P02)	12.04.2022			
DA01	FOR DA SUBMISSION (DA01)	22.04.2022			
DA02	FOR DA SUBMISSION (DA02)	29.04.2022			


PROJECT No DRAWING No REVISION

C22-0001917 DA1502 DA 02

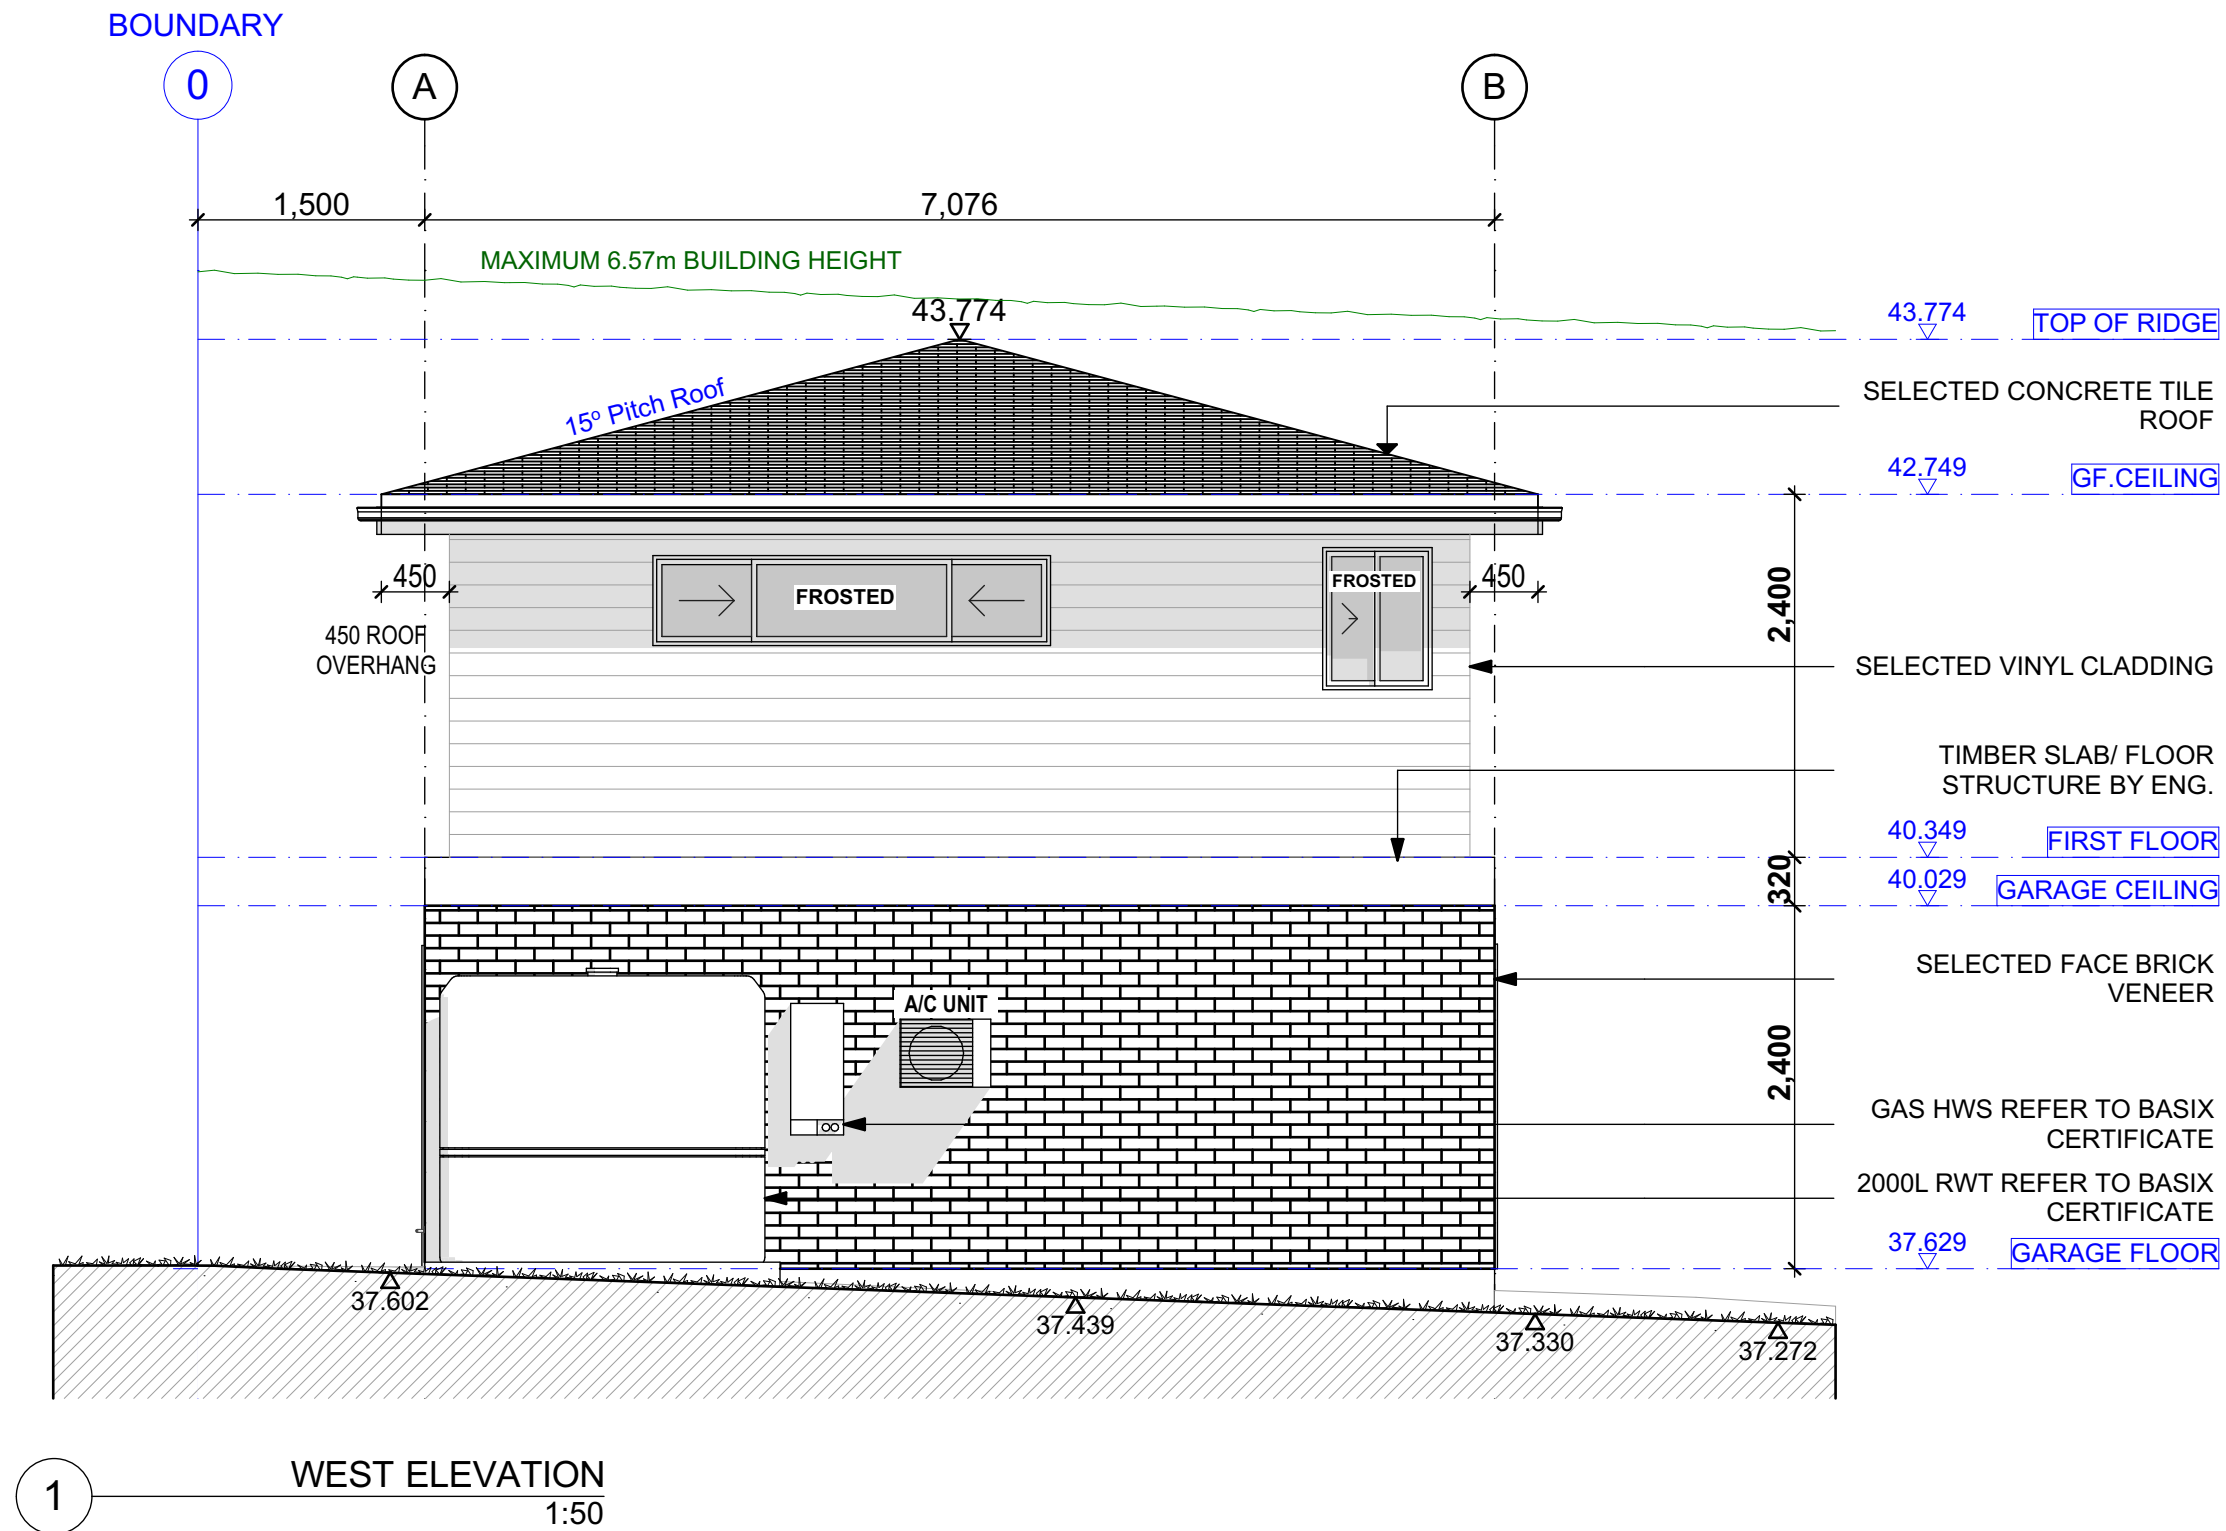

FOR DA SUBMISSION

CLIENT	DRAWING TITLE	REVISION	DESCRIPTION	DATE	SCALE	DRAWN	CHECKED	DATE
MR MANUEL DE LIMA & MRS NATALIE FERREIRA	Elevations	P01	PRELIMINARY DRAFT (P01)	31.03.2022	1:50	GINA NG		29.04.2022
LOT 1, DP 316556		P02	PRELIMINARY DRAFT (P02)	12.04.2022				
20 TRAFALGAR STREET, BELMORE	WEST ELEVATION	DA01	FOR DA SUBMISSION (DA01)	22.04.2022				
PROJECT	SHEET SIZE	DA02	FOR DA SUBMISSION (DA02)	29.04.2022				
DEVELOPMENT APPLICATION SET	A3							
CONSTRUCTION OF BUILDING A SECONDARY DWELLING								
ON TOP OF A DOUBLE GARAGE								
MASTER GRANNY FLATS					PROJECT No C22-0001917			
719 FOREST ROAD, PEAKHURST 2210 NSW					DRAWING No DA 1503			
1300 643 528					REVISION DA 02			
www.mastergrannyflats.com.au								
design@mastergrannyflats.com.au								

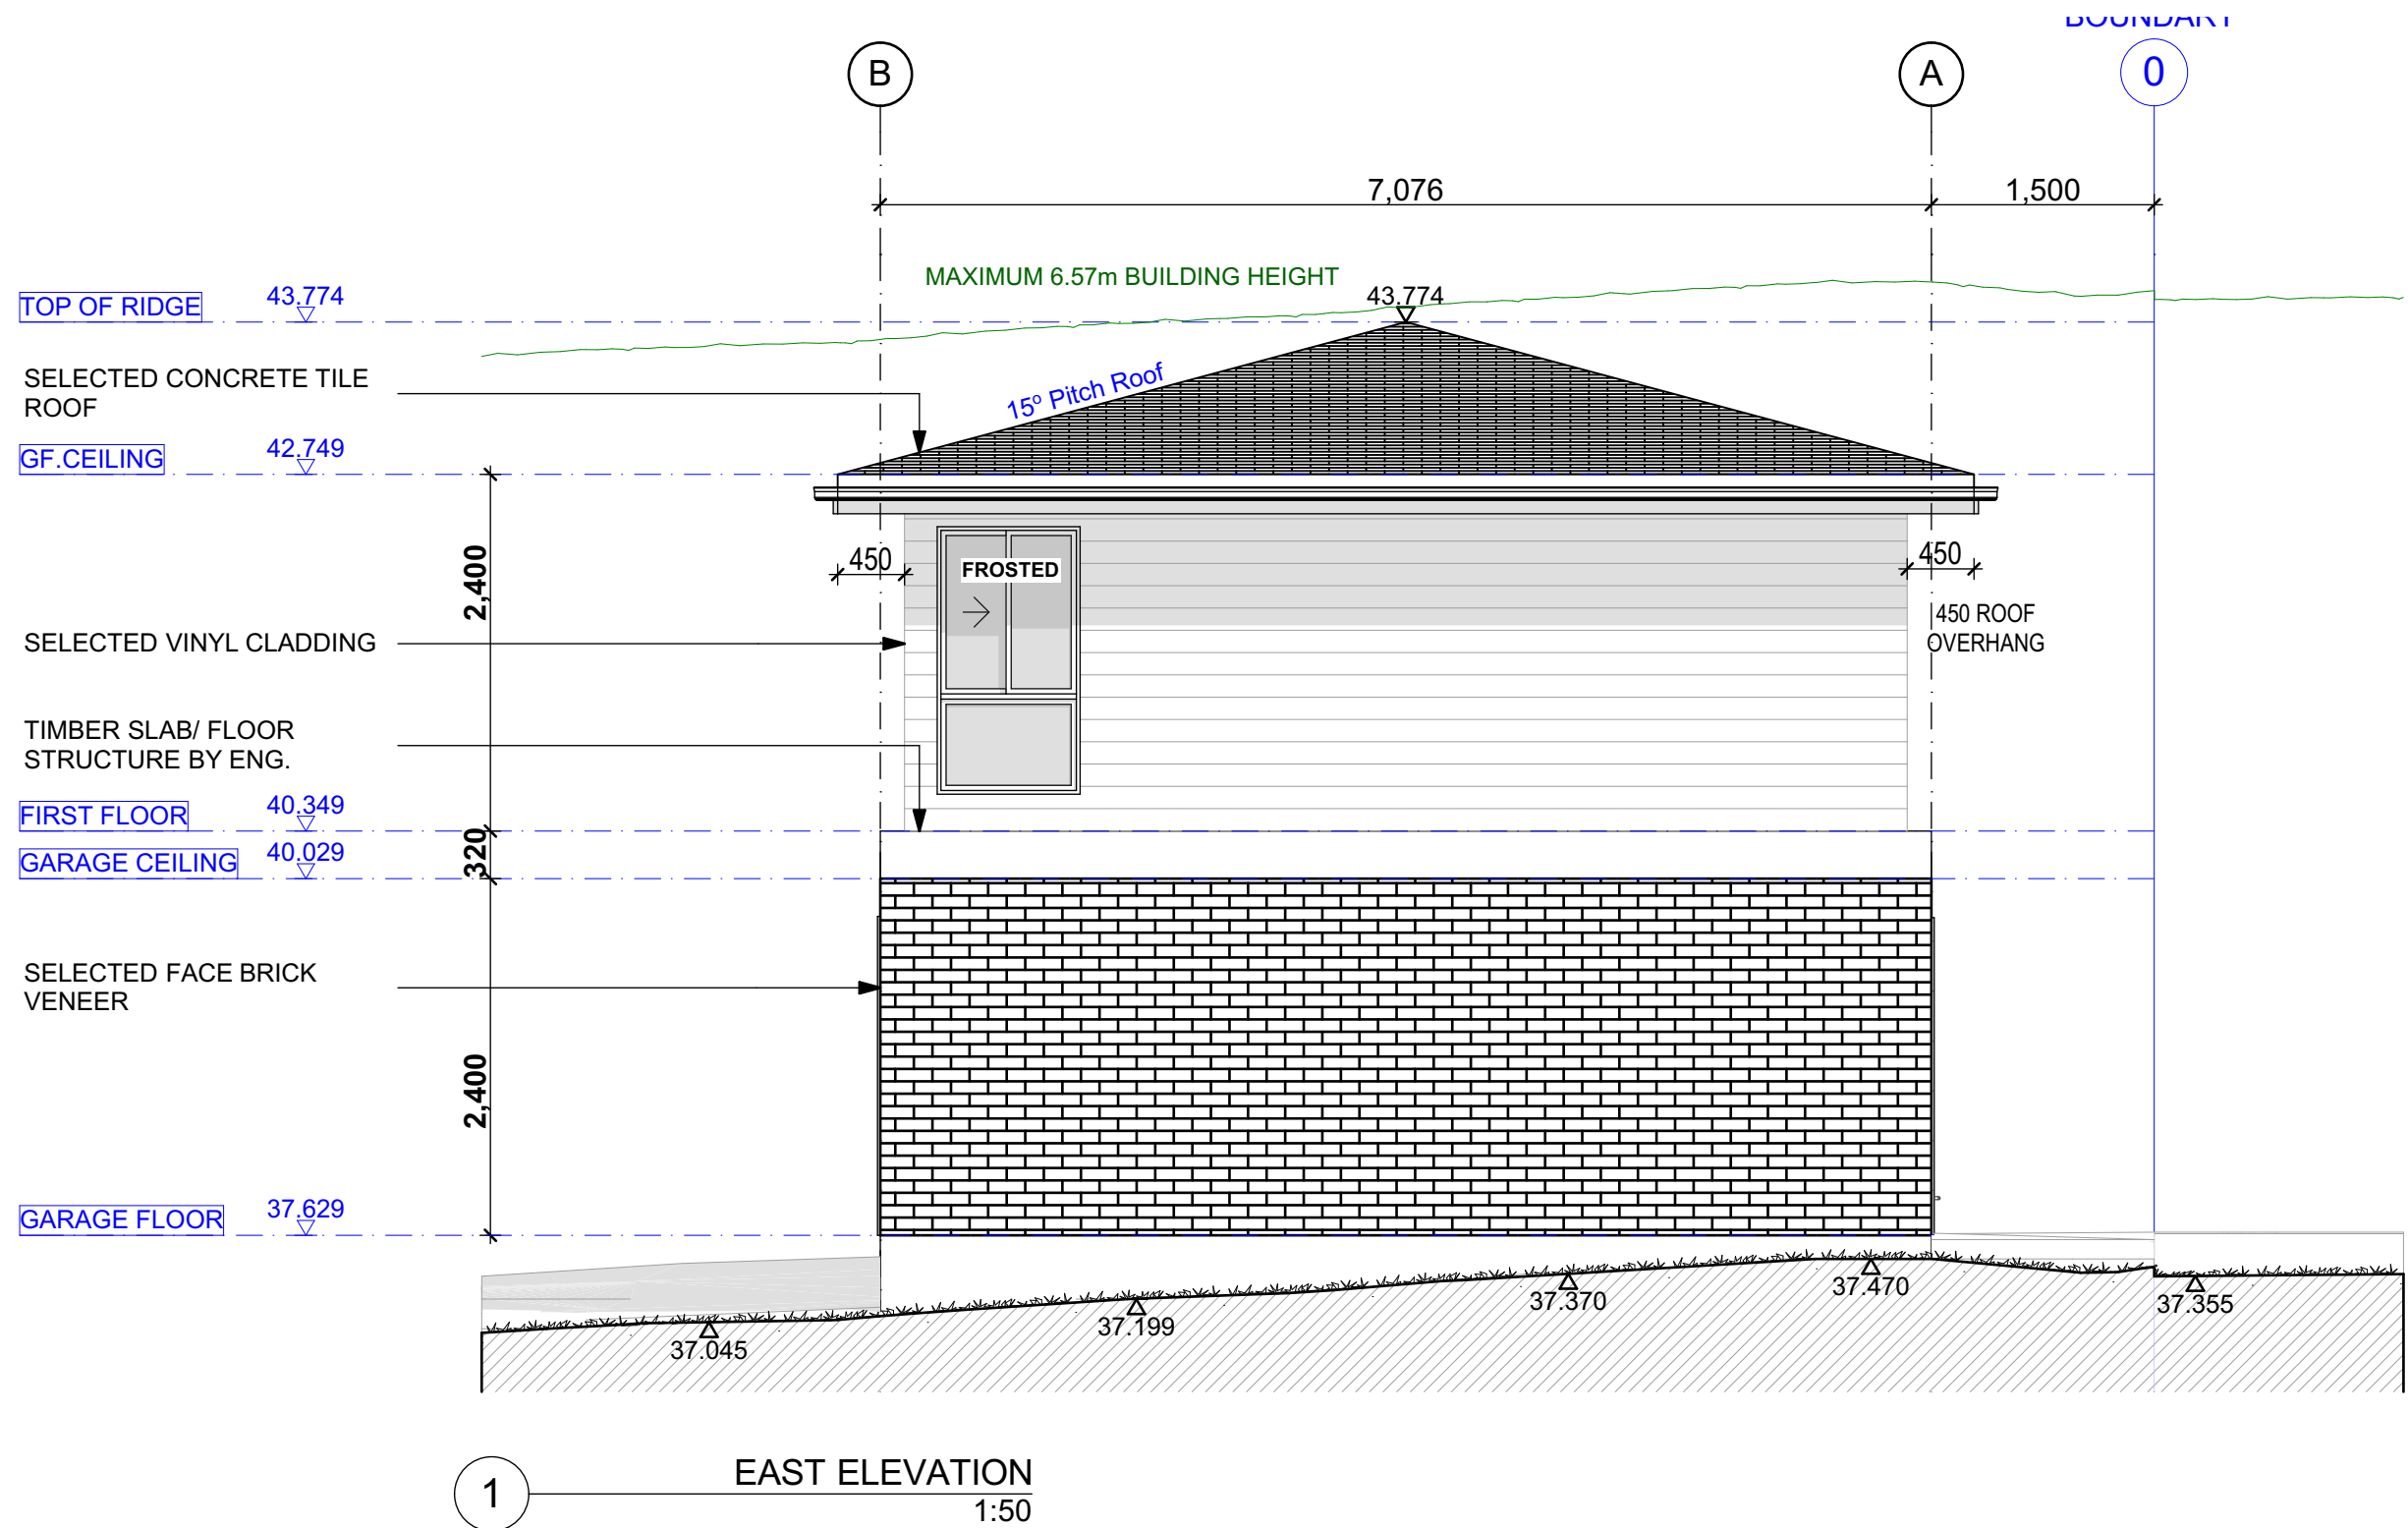

CLIENT		DRAWING TITLE		REVISION		DESCRIPTION	DATE	SCALE	DRAWN	CHECKED	DATE	FOR DA SUBMISSION			
MR MANUEL DE LIMA & MRS NATALIE FERREIRA		Elevations		MASTER GRANNY FLATS		P01	PRELIMINARY DRAFT (P01)	31.03.2022	1:50	GINA NG	29.04.2022				
LOT 1, DP 316556				P02	PRELIMINARY DRAFT (P02)	12.04.2022									
20 TRAFALGAR STREET, BELMORE				DA01	FOR DA SUBMISSION (DA01)	22.04.2022									
				DA02	FOR DA SUBMISSION (DA02)	29.04.2022									
PROJECT		SHEET SIZE								PROJECT No		DRAWING No		REVISION	
DEVELOPMENT APPLICATION SET		A3		719 FOREST ROAD, PEAKHURST 2210 NSW						C22-0001917		DA 1504		DA 02	
CONSTRUCTION OF BUILDING A SECONDARY DWELLING				1300 643 528											
ON TOP OF A DOUBLE GARAGE				www.mastergrannyflats.com.au											
				design@mastergrannyflats.com.au											