



**Department of Planning,
Housing and Infrastructure**


Issued under the Environmental Planning and Assessment Act 1979

Approved Application No: DA 22/7946

Approved on: 2 August 2024

Signed: AW

Sheet No: 1 of 5

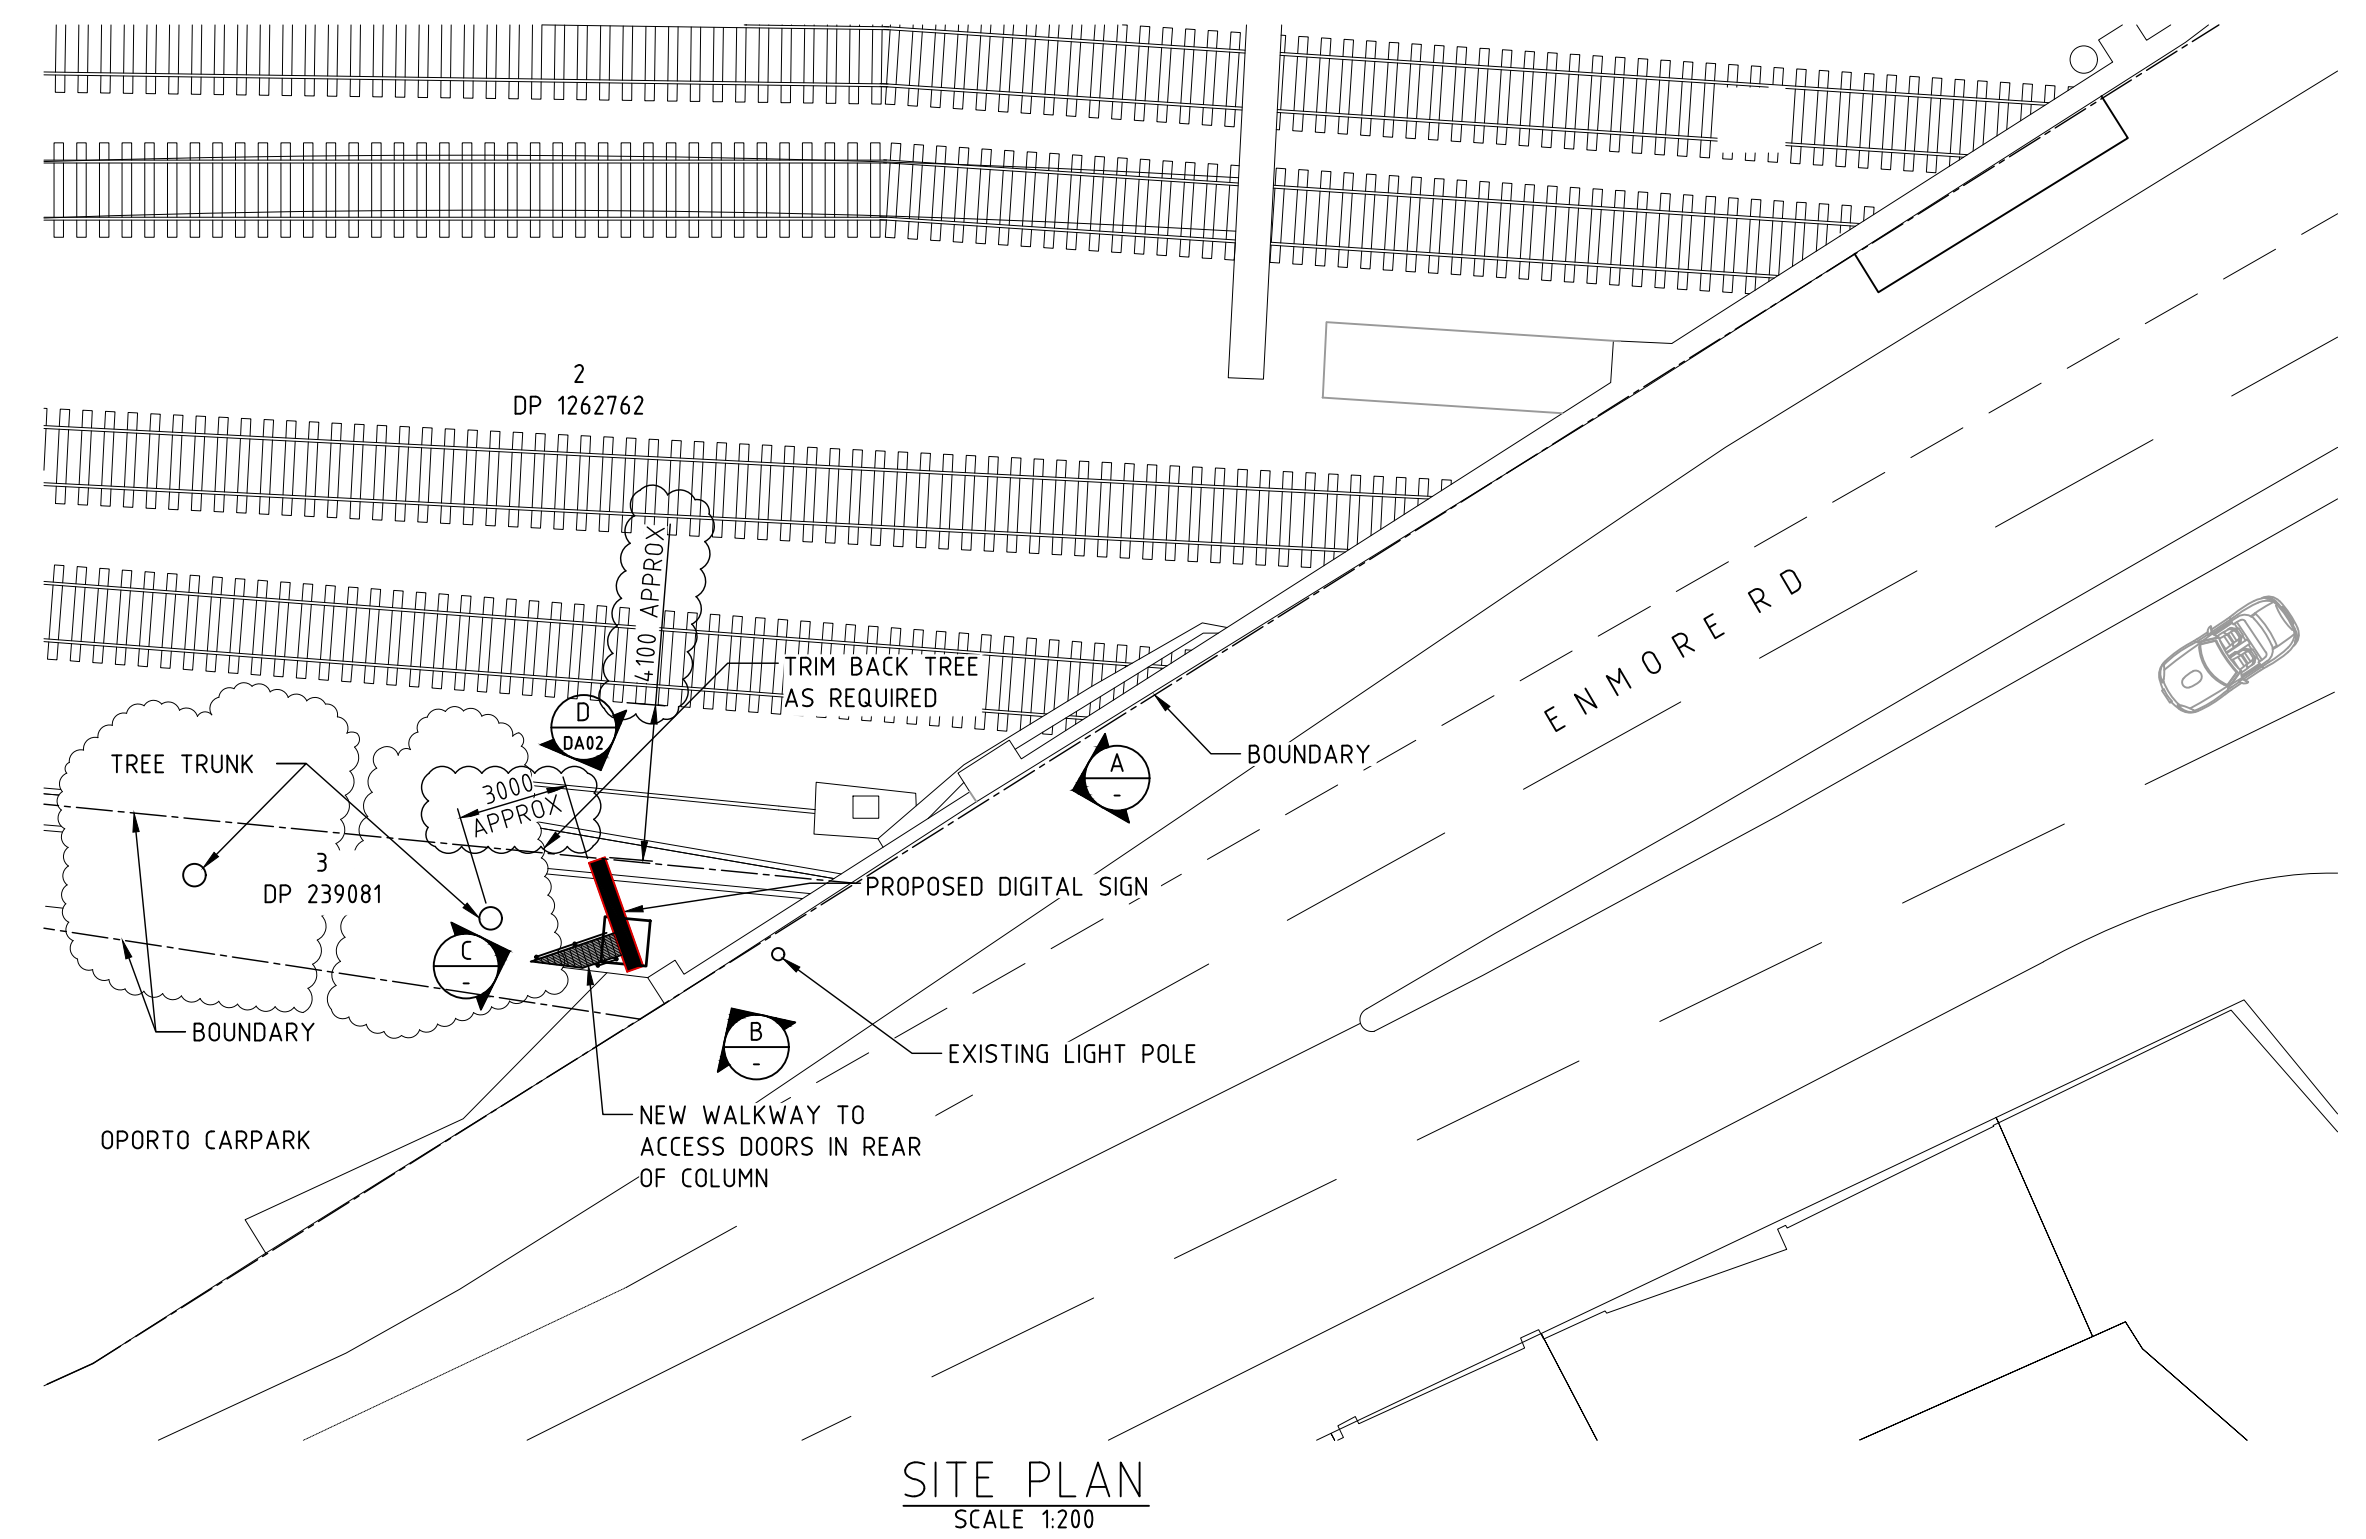

NOT FOR CONSTRUCTION

ISS	DATE	COMMENT
A	05/07/22	ISSUED FOR APPROVAL
B	18/07/23	RE-ISSUED FOR APPROVAL
C	03/08/23	RE-ISSUED FOR APPROVAL





Suite 1, Building 8, 49 Frenchs Forest Road
Frenchs Forest, NSW 2086
P.O. Box 652, Forestville, NSW 2087
Ph: 02 9451 3455 Fax: 02 9451 3466
Email: info@dbce.com.au
ABN 23 039 013 724

ast,	CLIENT: JCDecaux
------	---------------------

PROJECT:
KING ST, NEWTOWN, OUTBOUND
PORTRAIT 50,

TITLE:
PROPOSED DIGITAL SIGN
GENERAL ARRANGEMENT &
SITE PLAN

DRAWN A.T	DESIGN J.L	DATE: JUL' 23
JOB NO: 23135-2		DWG NO: DA01
SCALE @ A1: AS SHOWN		REV: C

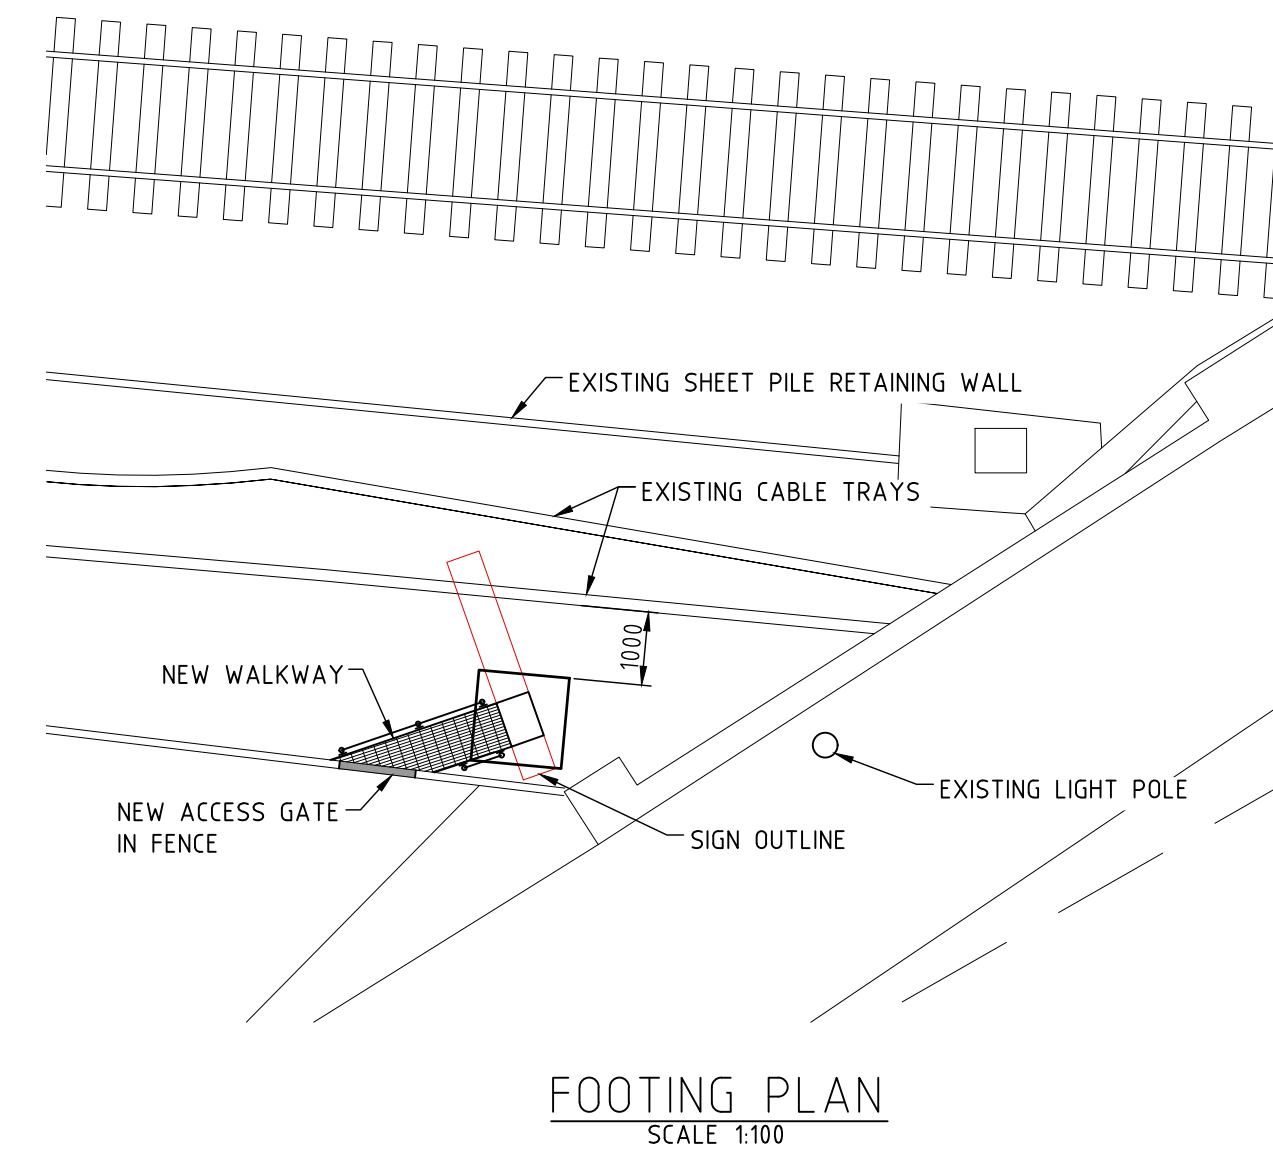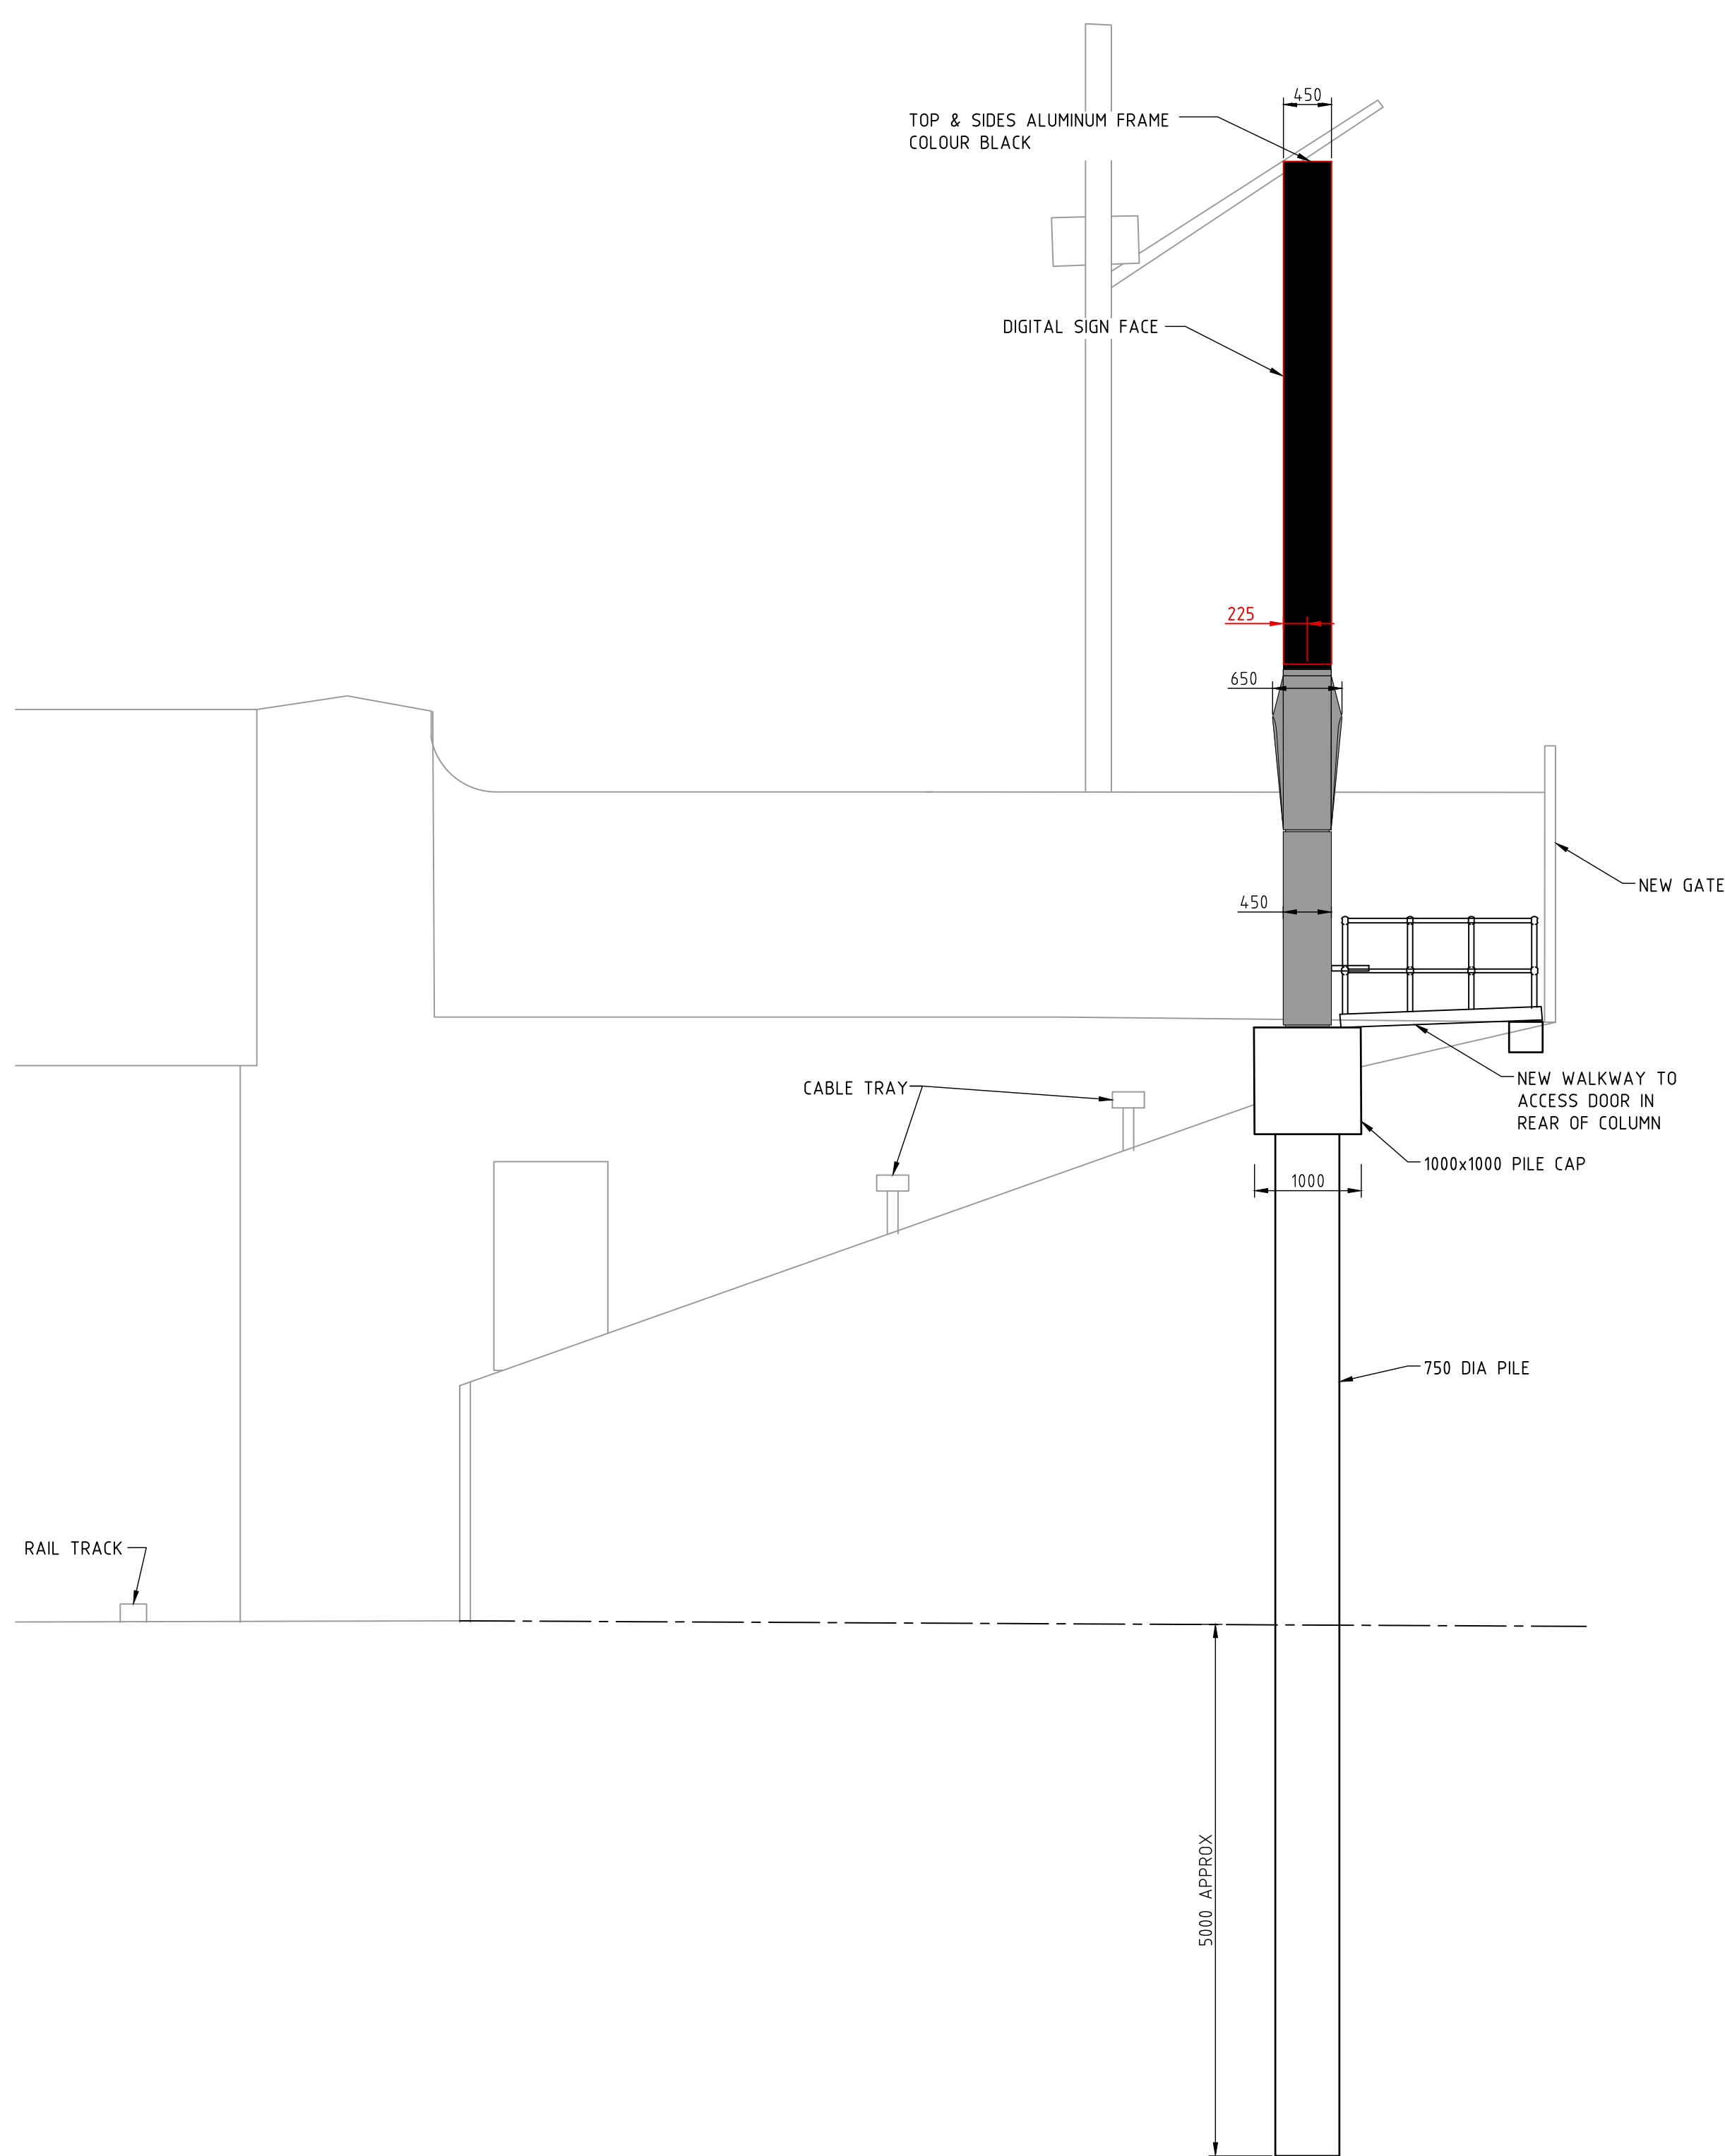

**Department of Planning,
Housing and Infrastructure**

Issued under the Environmental Planning and Assessment Act 1979

Approved Application No: DA 22/7946

Approved on: 2 August 2024

Signed: AW

Sheet No: 2 of 5

ELEVATION D
SCALE 1:50
DA01

NOT FOR CONSTRUCTION

ISS	DATE	COMMENT
A	05/07/22	ISSUED FOR APPROVAL
B	18/07/23	RE-ISSUED FOR APPROVAL
C	03/08/23	RE-ISSUED FOR APPROVAL




Suite 1, Building 8, 49 Frenchs Forest Road East,
Frenchs Forest, NSW 2086
P.O. Box 652, Forestville, NSW 2087
Ph: 02 9451 3455 Fax: 02 9451 3466
Email: info@dbce.com.au
ABN 23 039 013 724

CLIENT:
JCDecaux


PROJECT:
KING ST, NEWTOWN, OUTBOUND
PORTRAIT 50,

TITLE:
**PROPOSED DIGITAL SIGN
SECTIONS &
FOOTING PLAN**


DRAWN A.T	DESIGN J.L	DATE:	JUL' 23
JOB NO:	23135-2	DWG NO:	DA02
SCALE @ A1: AS SHOWN		REV: C	

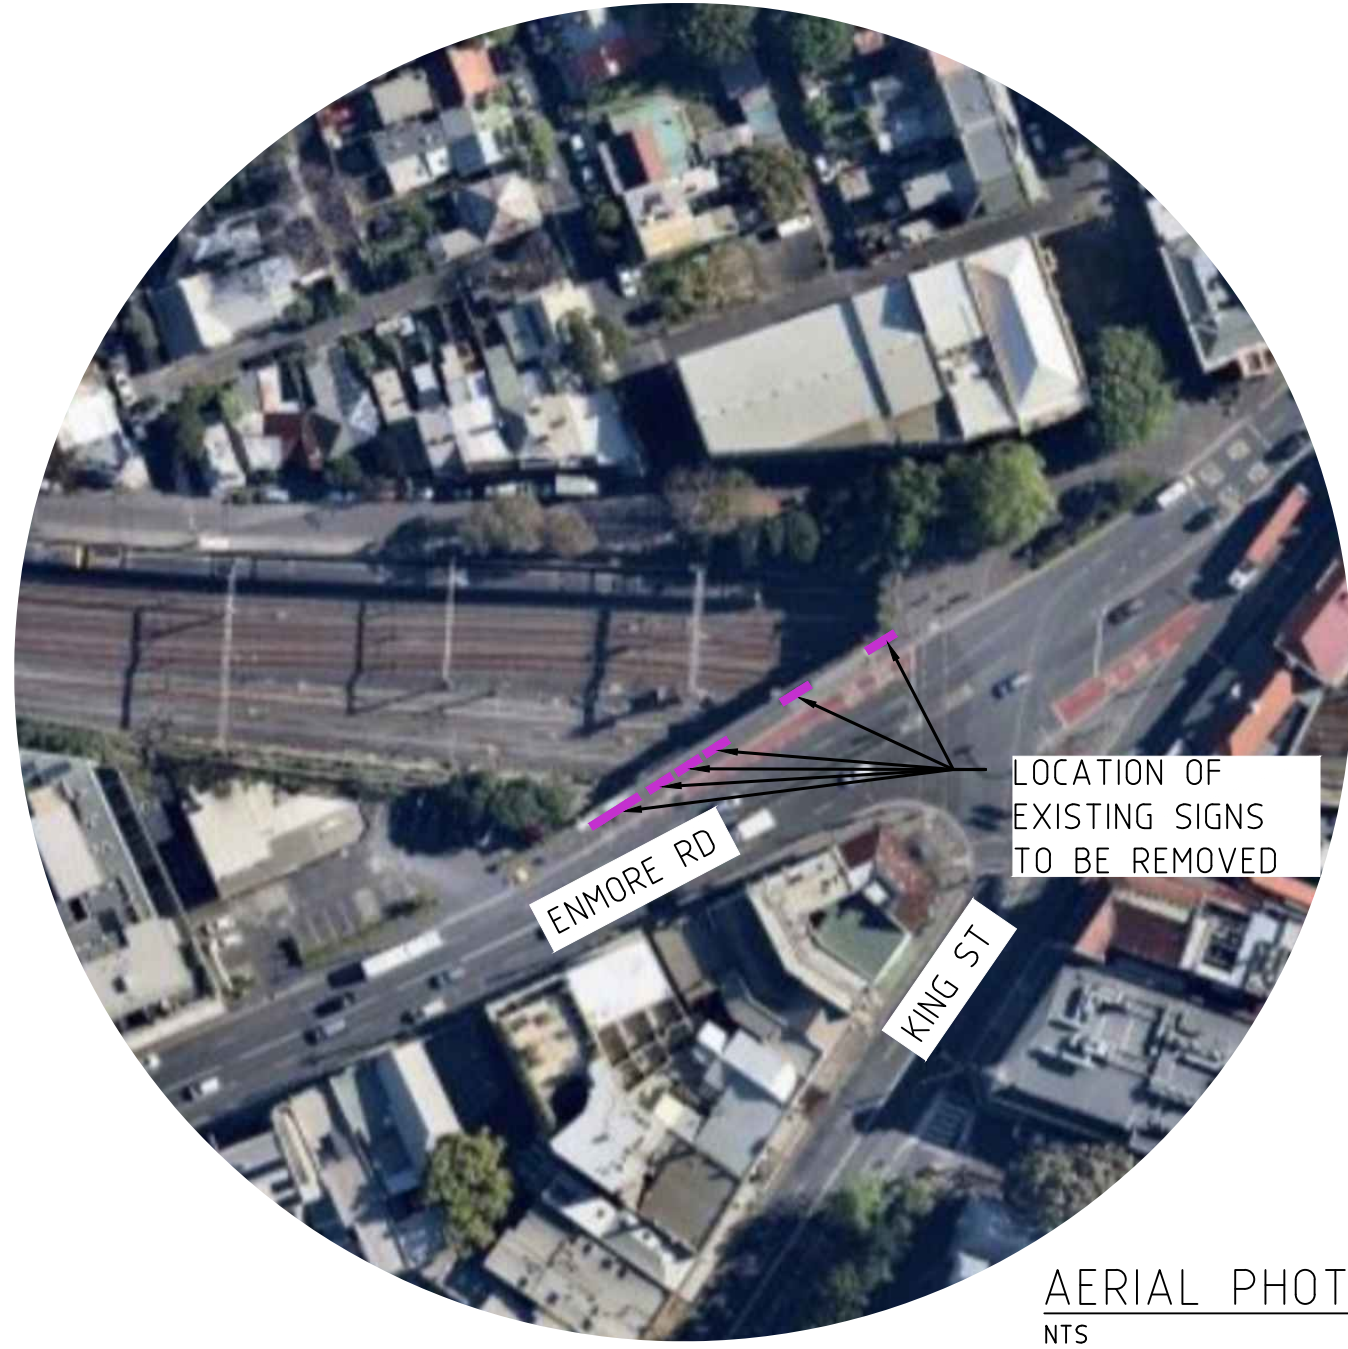

AERIAL PHOTO
NTS

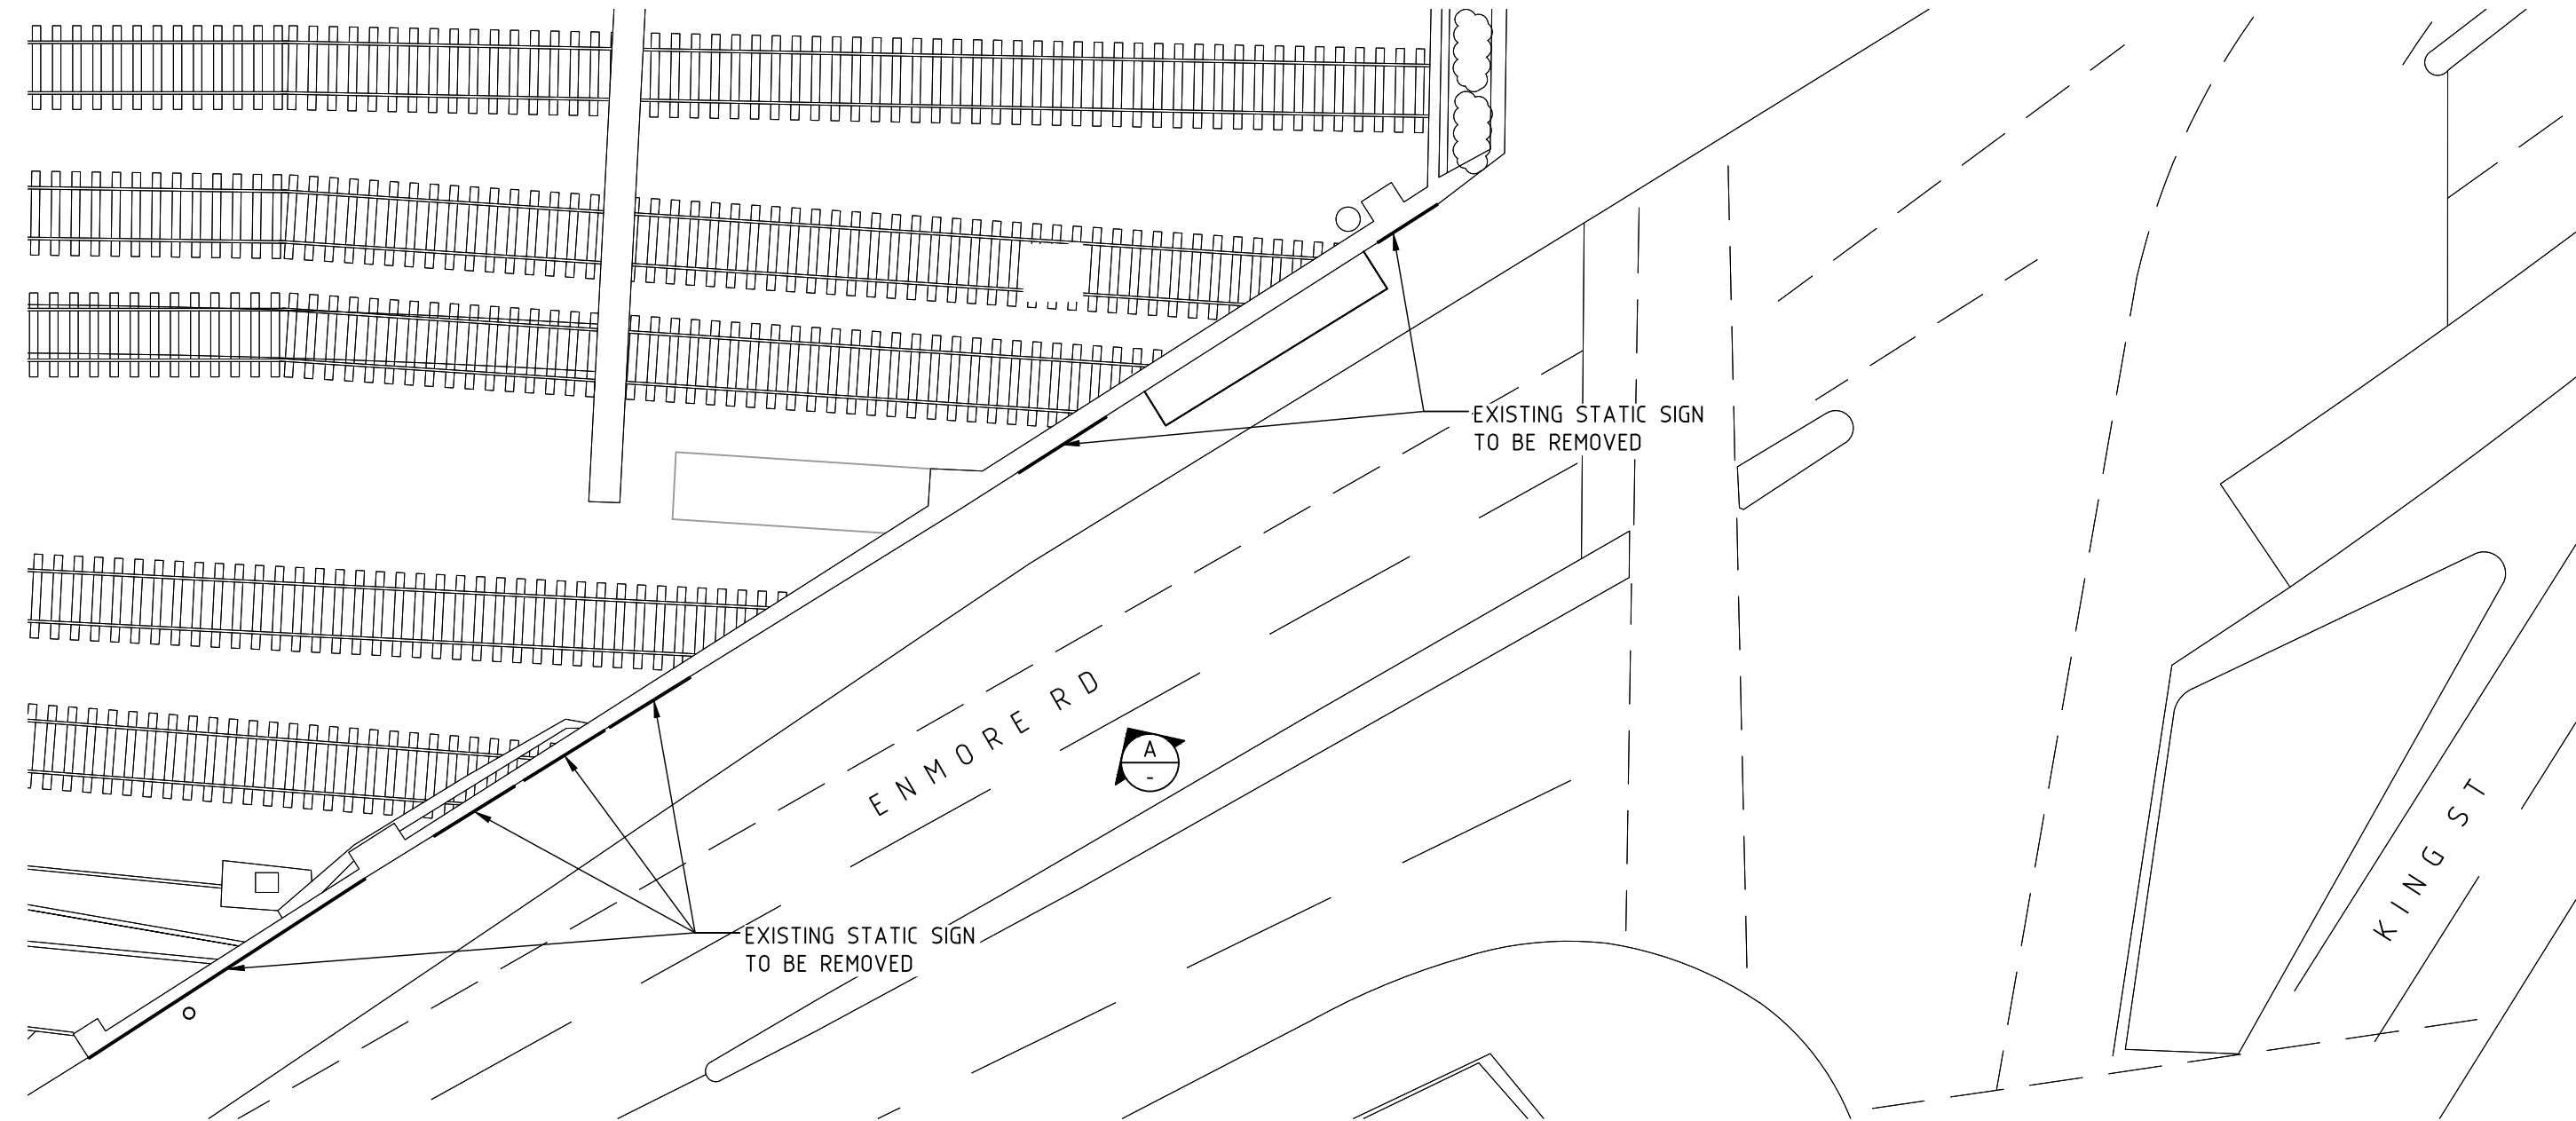

SITE PLAN
SCALE 1:200

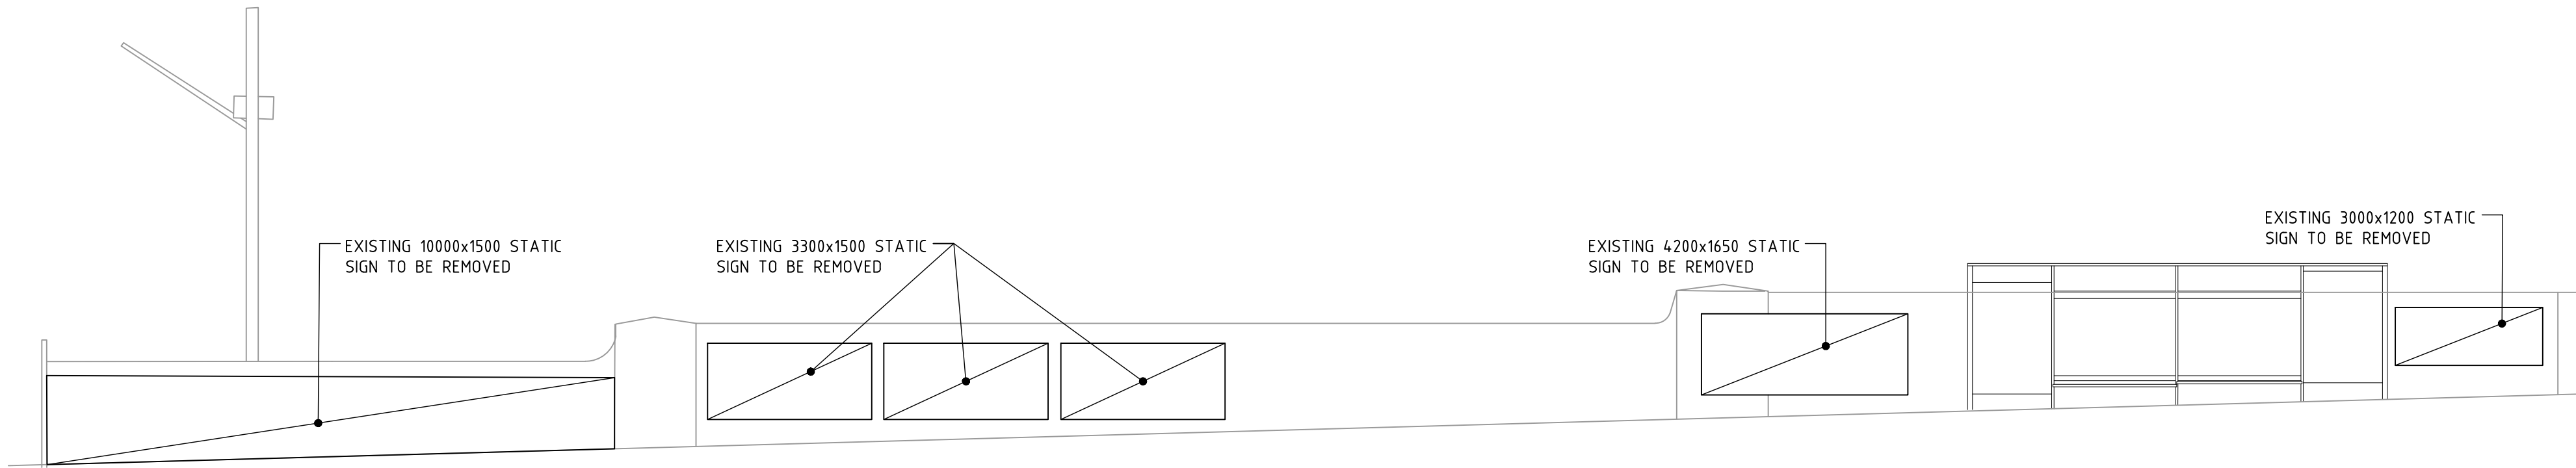

ELEVATION A
SCALE 1:50



Department of Planning,
Housing and Infrastructure

Issued under the Environmental Planning and Assessment Act 1979

Approved Application No: DA 22/7946

Approved on: 2 August 2024

Signed: AW

Sheet No: 3 of 5

NOT FOR CONSTRUCTION

ISS	DATE	COMMENT
A	19/09/23	ISSUED FOR APPROVAL



Suite 1, Building 8, 49 Frenchs Forest Road East,
Frenchs Forest, NSW 2086
P.O. Box 652, Forestville, NSW 2087
Ph: 02 9451 3455 Fax: 02 9451 3466
Email: info@dbce.com.au
ABN 23 039 013 724

CLIENT:
JCDecaux
PROJECT:
KING ST, NEWTOWN, OUTBOUND
PORTRAIT 50,

TITLE:
EXISTING SIGN
GENERAL ARRANGEMENT &
SITE PLAN

DRAWN A.T	DESIGN J.L	DATE: SEP' 23
JOB NO: 23135-2	DWG NO: DA03	
SCALE @ A1: AS SHOWN	REV: A	



- NOTES**
1. BOUNDARIES WITHIN THIS FILE HAVE BEEN ADDED FROM DCDB DATA OBTAINED FROM NSW LAND REGISTRY SERVICES AND ARE APPROXIMATE ONLY.
 2. IF POSITION OF THE BOUNDARIES IN RELATION TO THE DESIGN OR EXISTING STRUCTURES, BOUNDARIES MUST BE DETERMINED BY THE SURVEY.
 3. ORIGIN OF LEVELS ON A.H.D. IS TAKEN FROM SSM25355 RL=34.689
 4. ONLY SPOT LEVELS SHOULD BE USED FOR CALCULATIONS OF QUANTITIES WITH CAUTION
 5. KERB LEVELS ARE TO THE TOP OF KERB UNLESS SHOWN OTHERWISE
 6. FLOOR LEVELS SHOWN ARE THRESHOLD LEVELS. NO INVESTIGATION OF INTERNAL FLOOR LEVELS HAS BEEN UNDERTAKEN
 7. NO INVESTIGATION OF UNDERGROUND SERVICES HAS BEEN MADE. ALL RELEVANT AUTHORITIES SHOULD BE NOTIFIED PRIOR TO ANY EXCAVATION ON OR NEAR THE SITE

SITE INFORMATION
PANEL: KING STREET (I+O)
SUBURB: NEWTOWN
JCD FORMAT: PORTRAIT 50
TYPE: MONOPOLE




THIS IS THE PLAN REFERRED TO IN MY LETTER DATED:
.....
Registered Surveyor NSW

Client JCDecaux
Drawing title
PLAN OF DETAIL AND LEVELS AT PROPOSED SIGNAGE
LOCATION -KING STREET, NEWTOWN

datum
AHD
site Area
N/A
LGA
INNER WEST
reference
number
51561 001DT
scale
1:200
date of survey
3/11/2021
SHEET
OF 2 | 1

H	00/00/00	—	00	D	00/00/00	—	00
G	00/00/00	—	00	C	10/11/2021	PLAN UPDATED	00
F	00/00/00	—	00	B	9/11/2021	AERIAL UNDERLAY AND SECTION SCAN UNDERLAY ADDED	001
E	00/00/00	—	00	A	5/11/2021	PRELIMINARY ISSUE	001
Revision	Date	Description	Reference	Revision	Date	Description	Reference



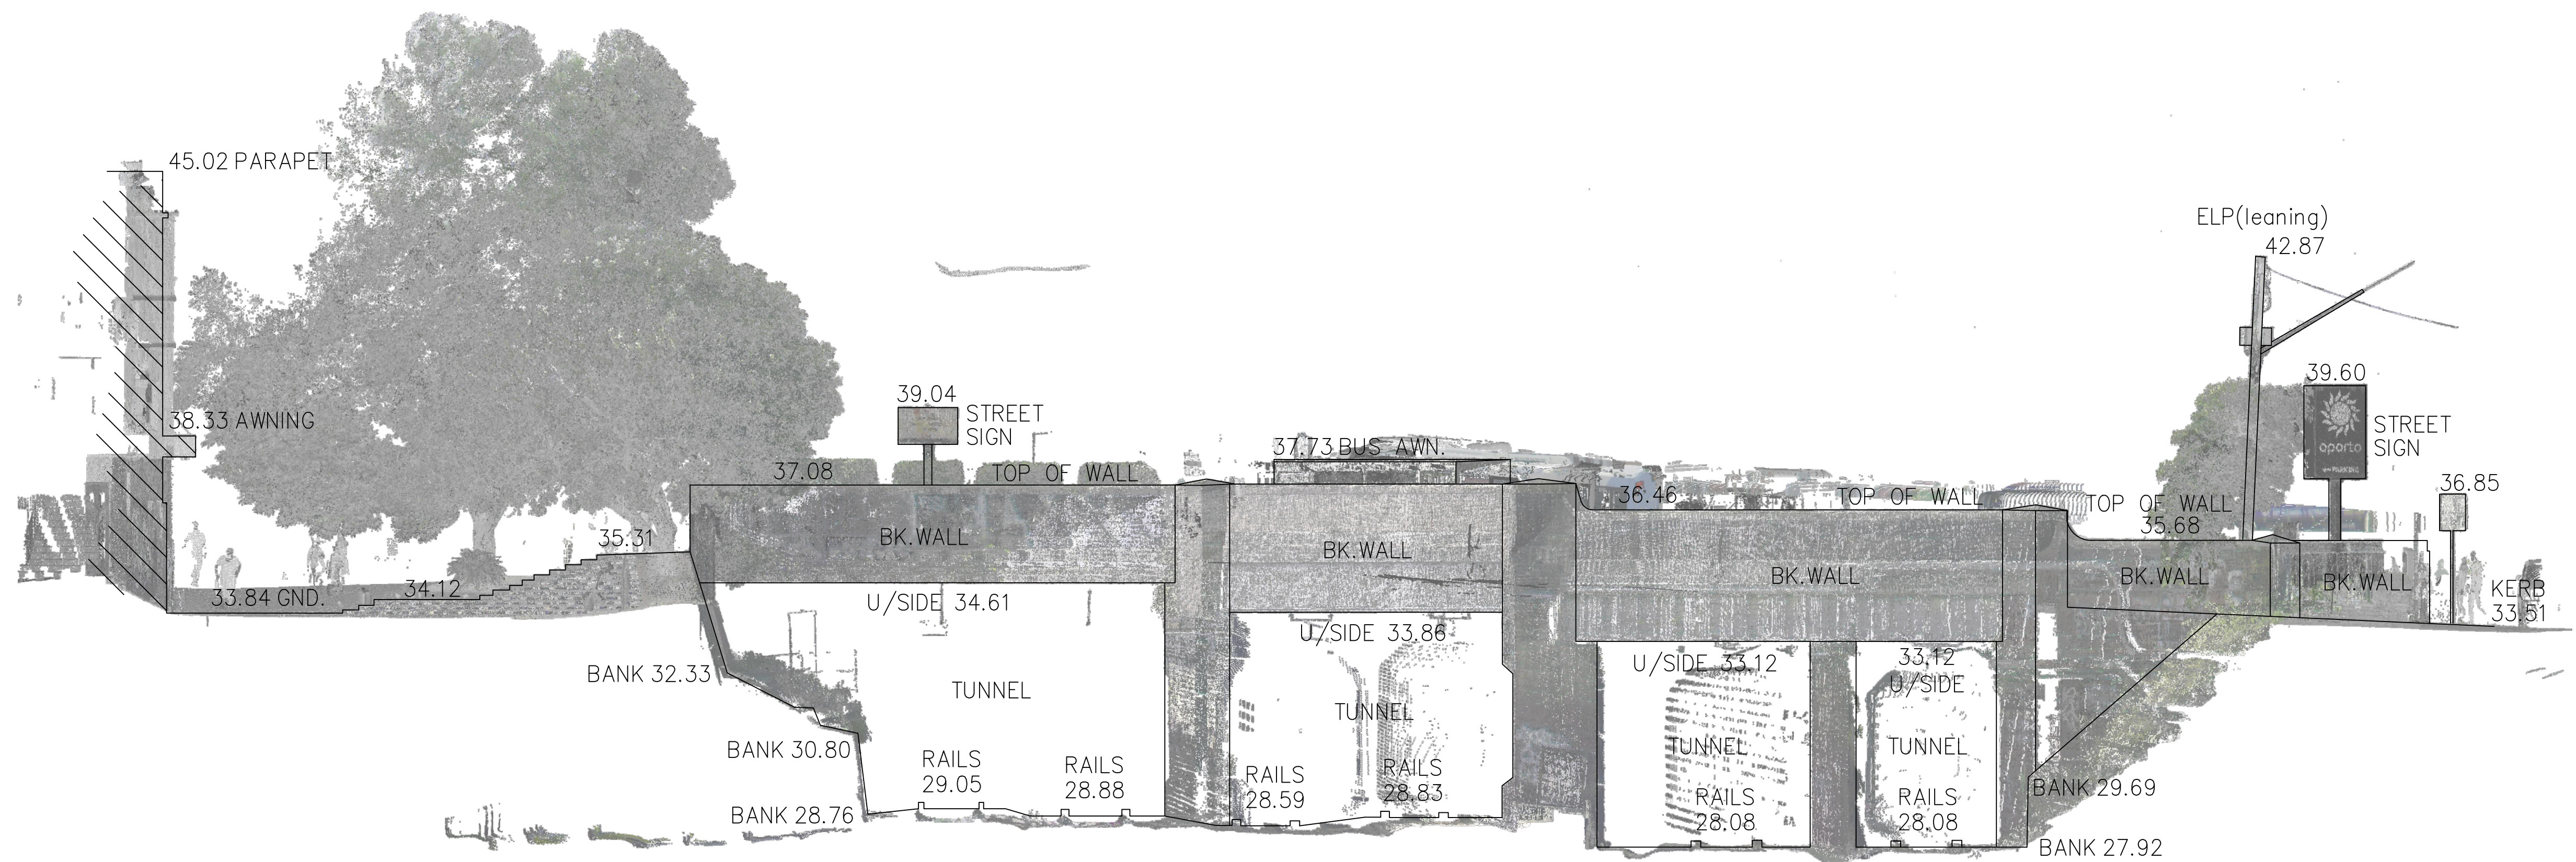

VIEW N-E



VIEW S-E