



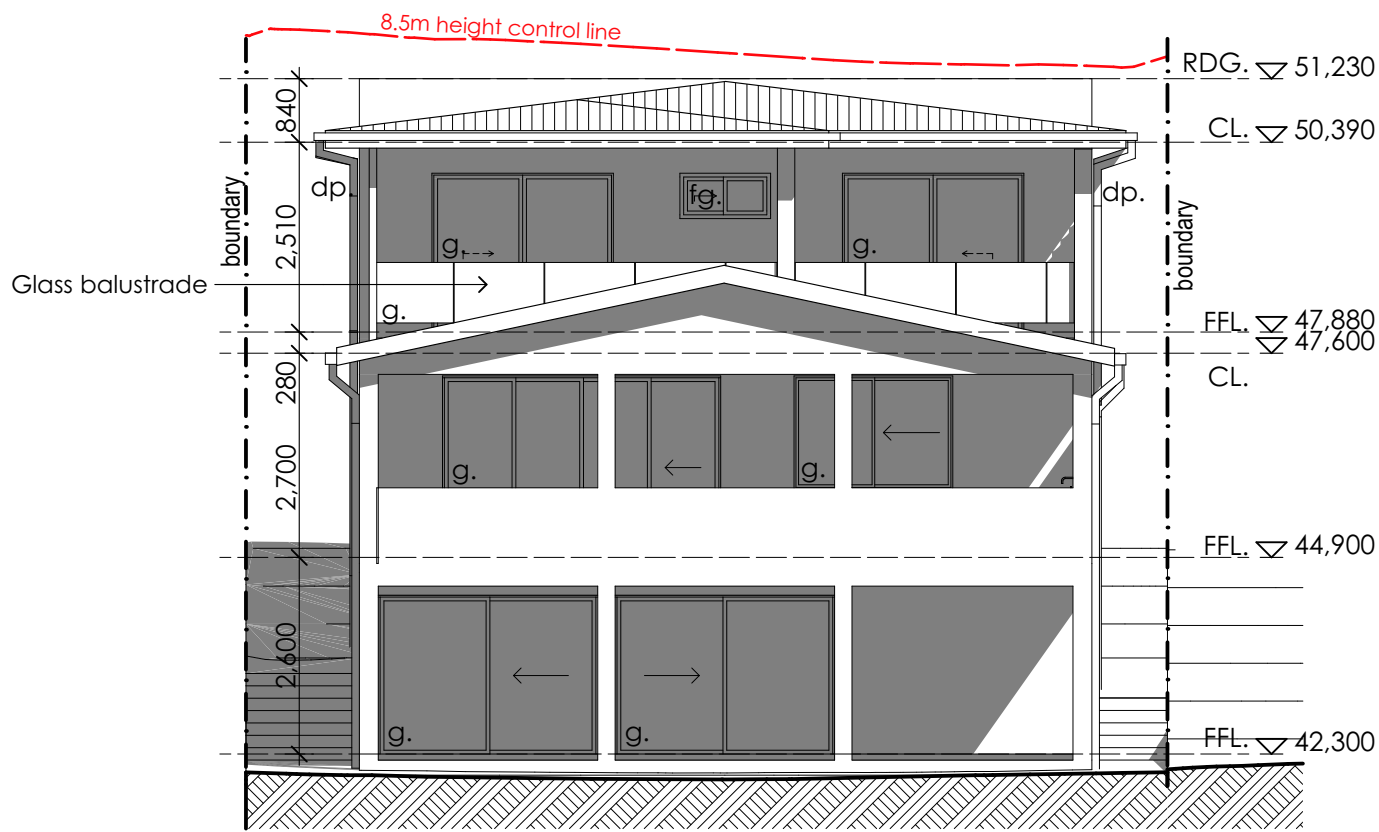


WEST ELEVATION

1:100

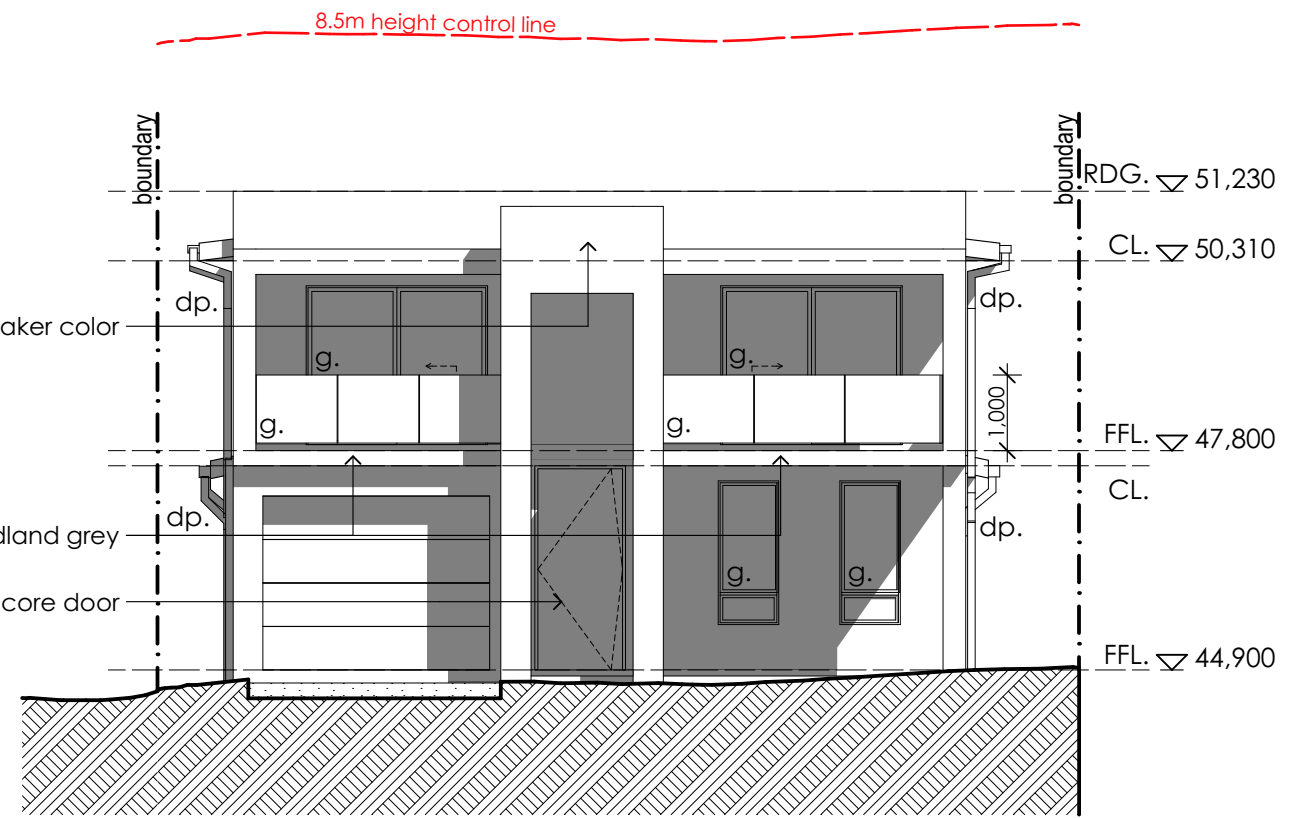

EAST ELEVATION

1:100

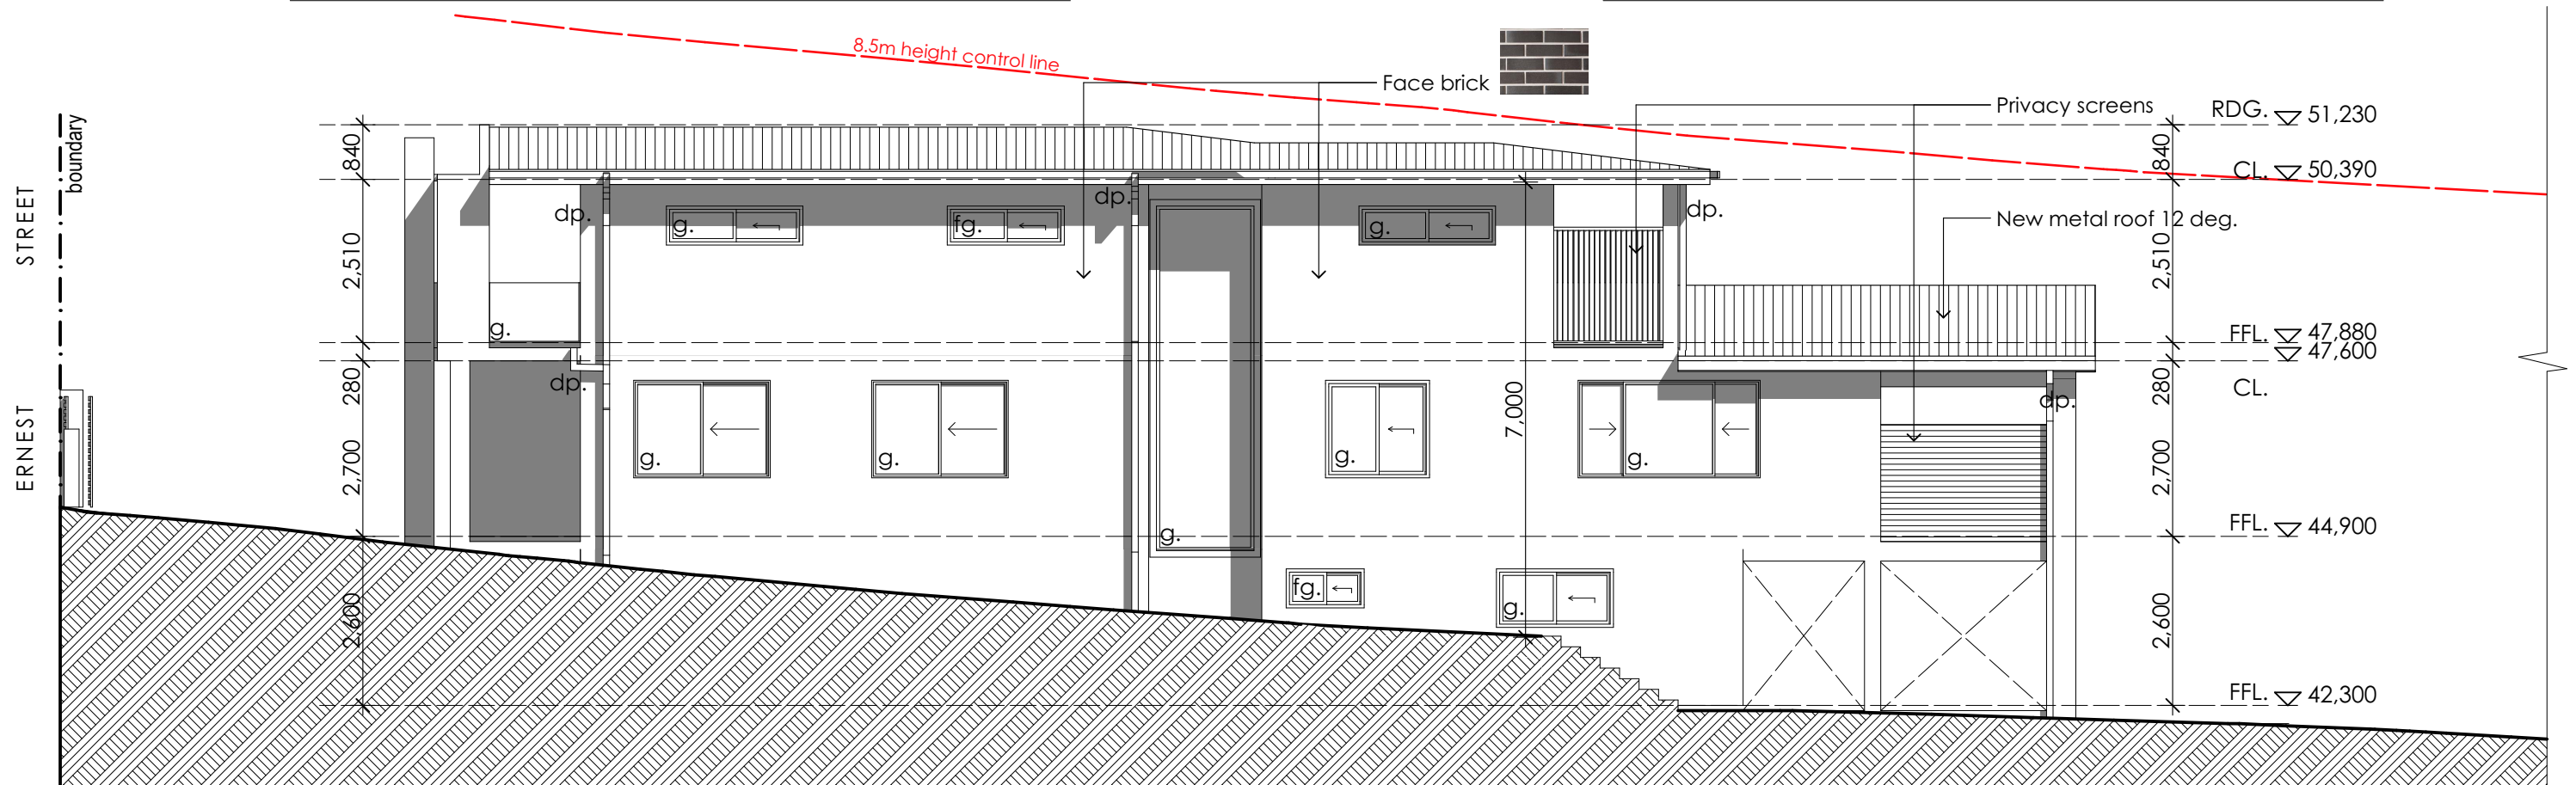

NORTH ELEVATION

1:100

PROJECT NOTES

- DO NOT SCALE DRAWINGS.
- FIGURED DIMENSIONS SHALL BE TAKEN IN PREFERENCE TO SCALE.
- VERIFY ALL DIMENSIONS ON SITE PRIOR TO COMMENCEMENT OF ANY WORKS OR SHOP DRAWINGS. ANY DISCREPANCIES SHALL BE REFERRED TO THE AUTHOR.
- THIS DRAWING IS STRICTLY COPYRIGHT AND SHALL NOT BE COPIED, REPRODUCED, LENT OR USED FOR ANY PURPOSE OTHER THAN AS ORIGINALLY INTENDED, WITHOUT THE WRITTEN PERMISSION OF THE ARCHITECT. THIS DRAWING SHALL BE READ IN CONJUNCTION WITH ALL RELEVANT SPECIFICATION TRADE SECTIONS, INCLUDING ALL SCHEDULES, BUILDER TO COORDINATE BETWEEN ALL TRADES. THIS DRAWING SHALL BE READ IN CONJUNCTION WITH STRUCTURAL, MECHANICAL, ELECTRICAL AND HYDRAULIC ENGINEERING SERVICES CONSULTANT DRAWINGS, NOTES, SPECIFICATIONS AND SCHEDULES.
- © Copyright of this drawing is vested in NK ARCHITECT

LEGEND

- Existing walls to remain
- New brick walls
- New brick veneer walls
- New timber stud walls
- Existing to be demolished

- R.L: RELATIVE LEVEL (m)
- FFL: FLOOR FINISH LEVEL
- CL: CEILING LEVEL
- N.G.L: NATURE GROUND LINE
- A.F.W: ALUM. FRAME WINDOWS
- REFER TO THE SCHEDULE (RTS)
- W.B.C: WEATHER BOARD CLADDING (RTS)
- SA: SMOKE ALARM (RTS)
- M.H: METAL HANDRAIL (RTS)

- S.C.D: SOLID TIMBER CORE DOOR
- REFER TO THE SCHEDULE
- S.D: ALUM. SLIDING DOOR
- REFER TO THE SCHEDULE
- C.R.S: COLORBOND ROOF SHEETING
- REFER TO THE SCHEDULE
- F.B.W: FACE BRICK WORK
- REFER TO THE SCHEDULE
- t: tiles
- g: glass
- p: paint
- b: brick

22/02/2022

PRELIMINARY

N

DATE

ISSUE

DRAWN BY

NK ARCHITECT
ARCHITECTURAL DESIGN
74 JOHN ST, CROYDON, NSW
PHONE (02) 8006 1268
MOB: 0406 987 868
NSW ARB: 7853

PROJECT: **PROPOSED TWO STOREY DWELLING**

AT: **105 ERNEST ST, LAKEMBA**
FOR: **MRS SHAHANA SATTAR**

DRAWING NAME: **_ELEVATIONS**

Scale 1:100, 1:6.54, @ A3 Drawing number AR-7

Date 22/02/2022 Pages 7 of 15

DEVELOPMENT APPLICATION

Plot Date: 22/02/2022