

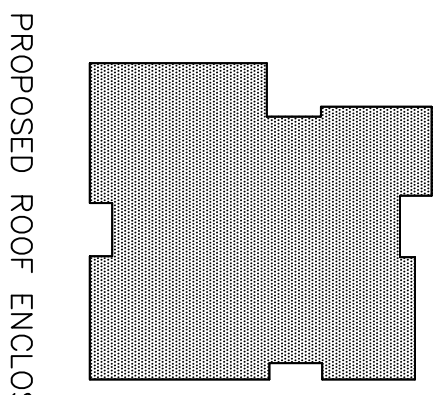



PETER CRESCENT
GROUND FLOOR PLAN

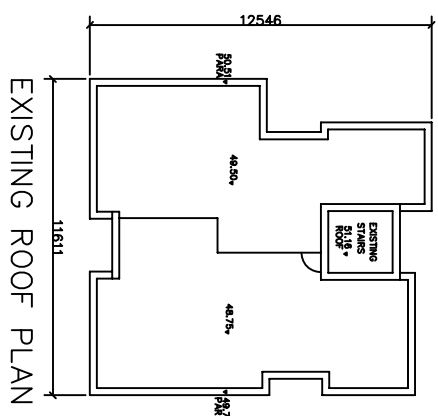


EXISTING ROOF PLAN
PROPOSED ROOF ENCLOSURE

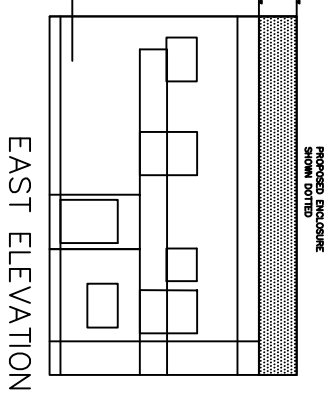


EAST ELEVATION

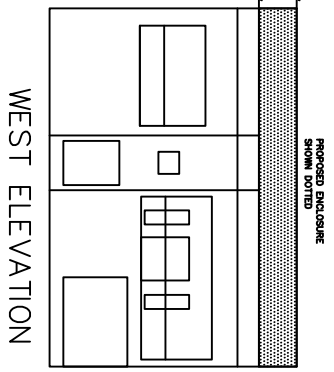

WEST ELEVATION

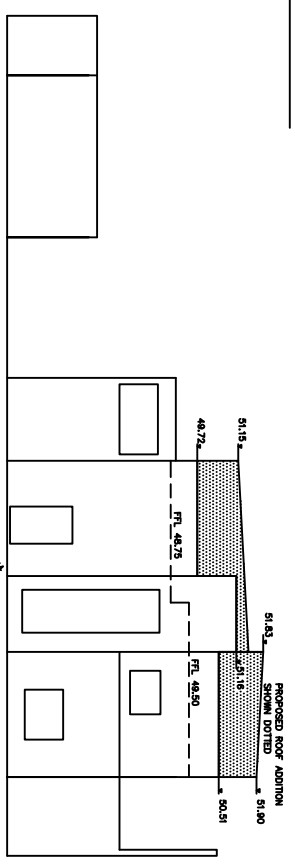

NORTH ELEVATION

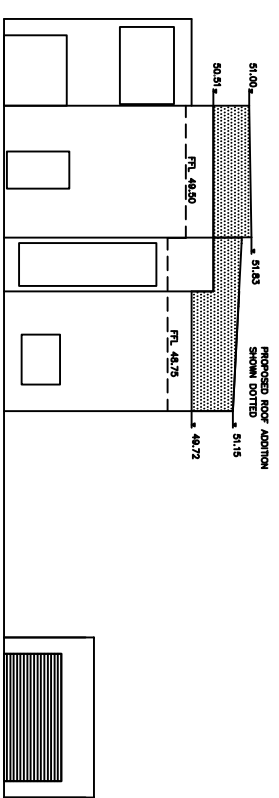

SOUTH ELEVATION

NEIGHBOUR NOTIFICATION PLAN

1 2 3 4 5 10 15

PROJECT: 3 PETER CRESCENT, GREENACRE
PROPOSED ROOF ADDITION

CLIENT: DAVID ZHANG

MEZBUILD DESIGN & CONSTRUCTION PTY LTD

141 VIRGIL AVE CHESTER HILL
PH: 0408612567
EMAIL: mask8@optusnet.com.au

CIVIL & STRUCTURAL ENGINEERS

copyright ©

PROJECT MANAGERS

BANKSTOWN

SCALE: 1:100

DATE: MARCH 2022
PROJECT NO: 88888

A.H.D.
NEIGHBOUR NOTIFICATION
DRAWING NO: DAS